

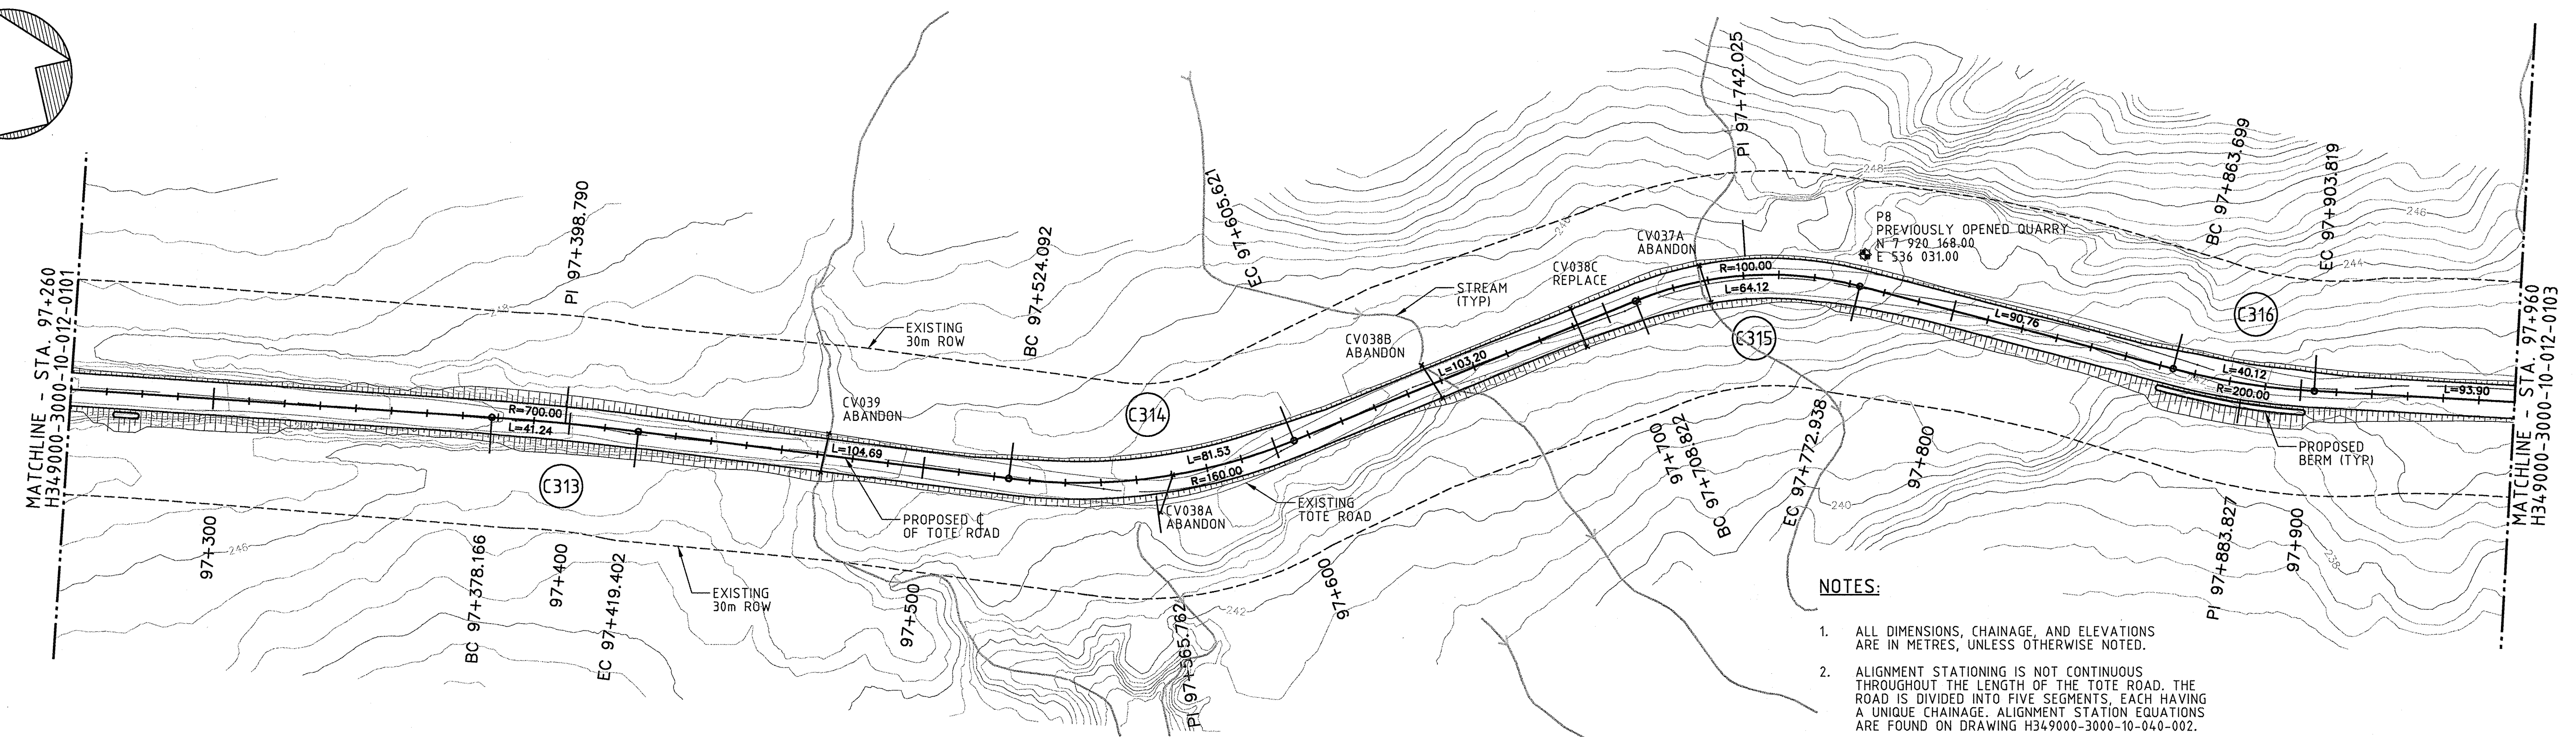
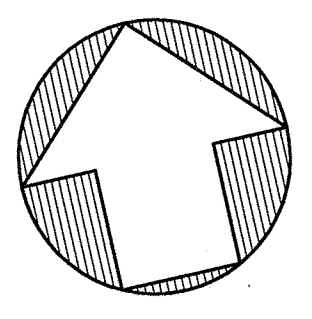


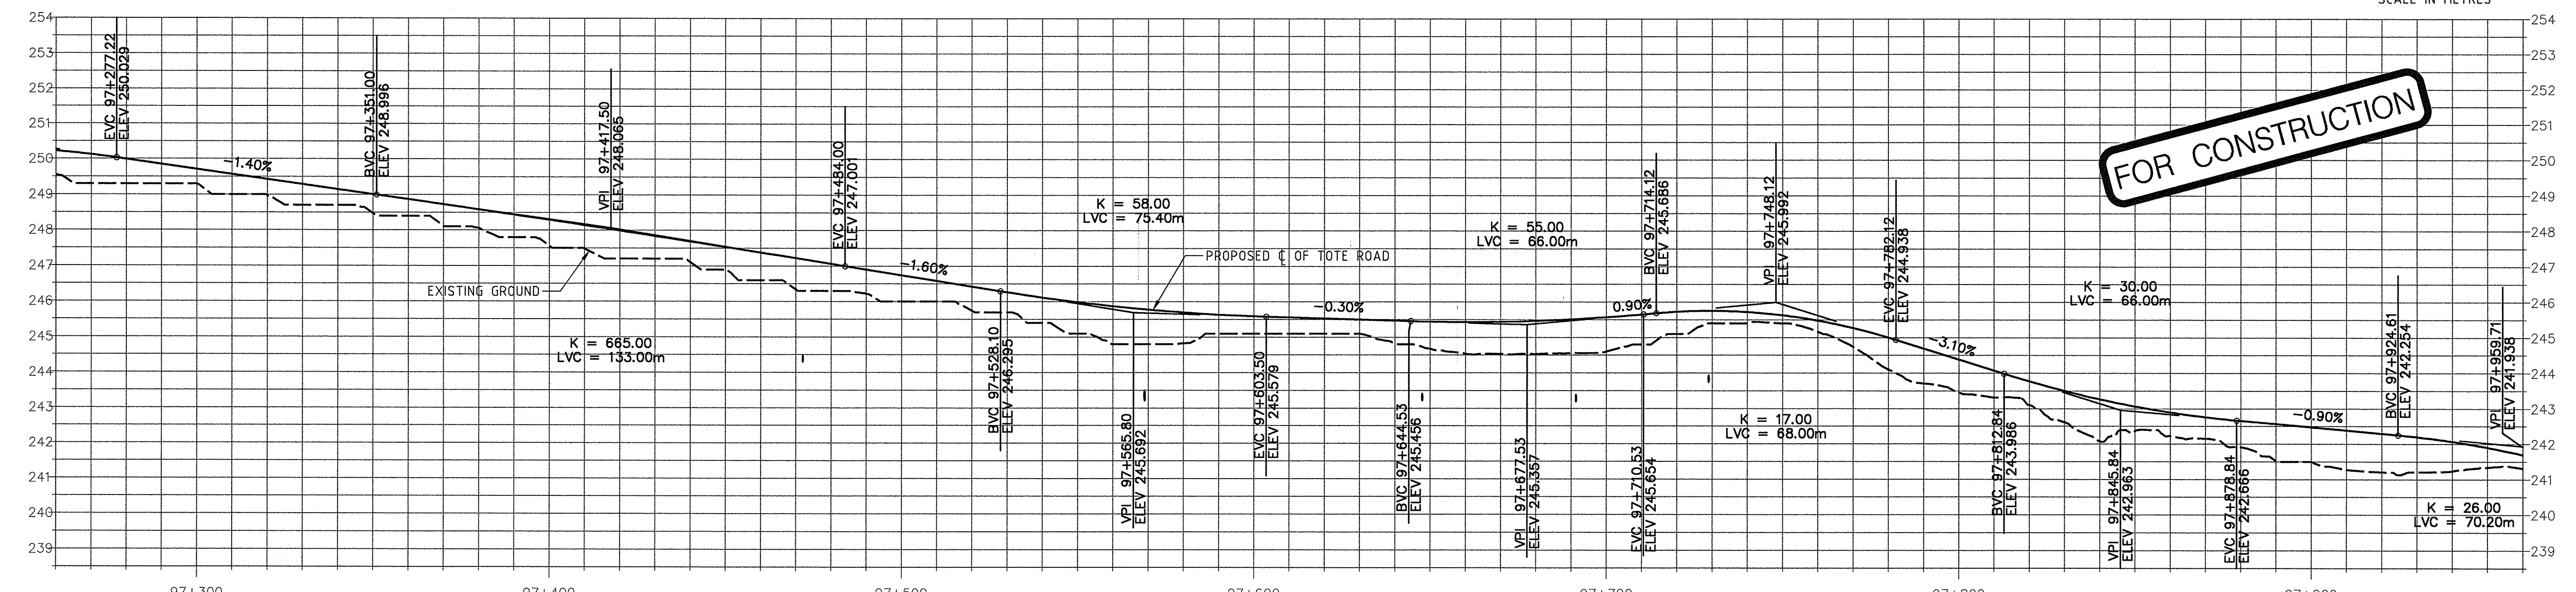

- NOTES:**
- ALL DIMENSIONS, CHAINAGE, AND ELEVATIONS ARE IN METRES, UNLESS OTHERWISE NOTED.
 - ALIGNMENT STATIONING IS NOT CONTINUOUS THROUGHOUT THE LENGTH OF THE TOTE ROAD. THE ROAD IS DIVIDED INTO FIVE SEGMENTS, EACH HAVING A UNIQUE CHAINAGE. ALIGNMENT STATION EQUATIONS ARE FOUND ON DRAWING H349000-3000-10-040-002.
 - CULVERT LOCATION, AND INVERT ELEVATION ARE APPROXIMATE AND SHALL BE VERIFIED IN THE FIELD. REFER TO DRAWING H349000-3000-10-088-0030 TO H349000-3000-10-088-0034.

 

Existing:	97+300	97+400	97+500	97+600	97+700	97+800	97+900	Existing:
	249.3	247.6	246.0	245.1	244.6	243.5	241.5	
Proposed:	97+300	97+400	97+500	97+600	97+700	97+800	97+900	Proposed:
	249.7	248.3	246.7	245.6	244.6	244.4	242.5	

PROFILE
1:1000 H
1:100 V

PERMIT TO PRACTICE
HATCH LTD.
Signature: *[Signature]*
Date: 30 Apr 2013
PERMIT NUMBER: P 512
The Association of Professional Engineers,
Geologists and Geophysicists of NWT/NU

THIS DRAWING WAS PREPARED FOR THE EXCLUSIVE USE OF Baffinland FOR THE PROJECT IN THE TOTE ROAD AND RIVER RECONSTRUCTION. UNLESS OTHERWISE AGREED IN WRITING WITH CLIENT OR OTHERWISE ON THIS DRAWING, NO PART OF THIS DRAWING IS TO BE REPRODUCED OR USED IN ANY MANNER OR FOR ANY PURPOSE WITHOUT THE WRITTEN PERMISSION OF HATCH LTD. THIS DRAWING IS CONFIDENTIAL AND ALL INFORMATION HEREIN IS THE PROPERTY OF HATCH LTD.

DRAWING NO.

DRAWING TITLE

REFERENCE DRAWINGS

NO.

DESCRIPTION

BY

CHK'D

APP'D

DATE

REVISIONS

0

CONSTRUCTION

RN

DT

2013-08-30

REV.

ISSUE FOR

AUTH.

BY

DATE

ISSUE AUTHORIZATION

DESIGNED BY
P. TANIDJAJA
DATE 2013-06-14
CHECKED BY
J. TOLOVSKI
DATE 2013-06-14
PROJ. DES. COORD.
T. THERTELL
DATE 2013-06-14
PROJ. MGR.
S. PERRY
DATE 2013-06-14

DRAWN BY
G. WU
DATE 2013-06-14
DISCIP. ENGR.
R. NUSSEN
DATE 2013-06-14
PROJ. ENGR.
J. CLELAND
DATE 2013-06-14

MARY RIVER PROJECT

TOTE ROAD
STA. 97+260 TO 97+960
PLAN AND PROFILE

SCALE
1:1000
OR AS NOTED

DWG. NO.
H349000-3000-10-012-0102

REV.
0

ORIGINAL SHEET SIZE: ISO A1 (841 x 594)

WIG60076 8/30/2013 2:23:28 PM c:\p1\project\w60076\dms74793\H349000-3000-10-012-0102.dgn