
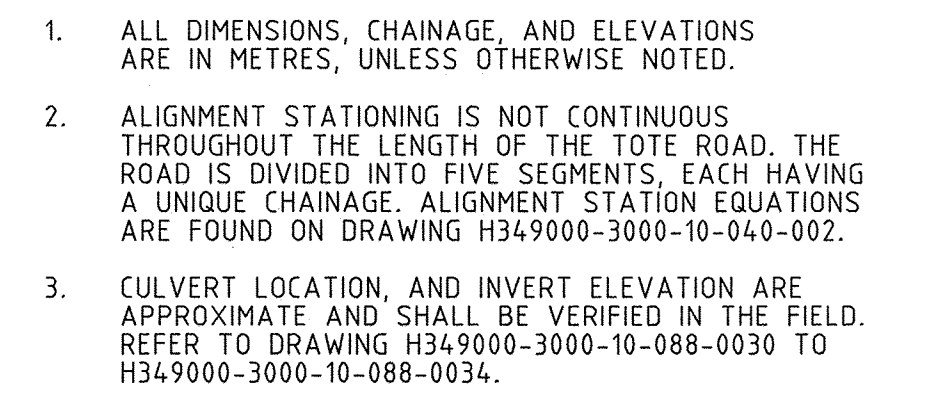


PLAN

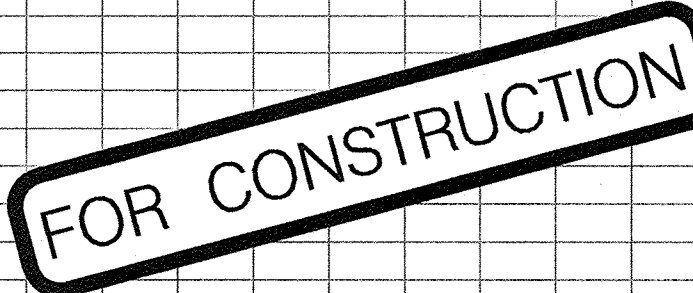

PROFILE

1:1000 H
1:100 V


HATCH™

†Baffinland

MARY RIVER PROJECT

TOTE ROAD
STA. 98+660 TO 99+360
PLAN AND PROFILE

SCALE 1:1000	DWG. NO. H349000-3000-10-012-0104
-----------------	--------------------------------------

ORIGINAL SHEET SIZE: ISO A1 (841 x 594)

0	REV.			
WIG60076 8/28/2013 12:25:59 PM c:\prj\projectwise\wig60076\dms74793\H349000-3000-10-012-0104.dgn				