

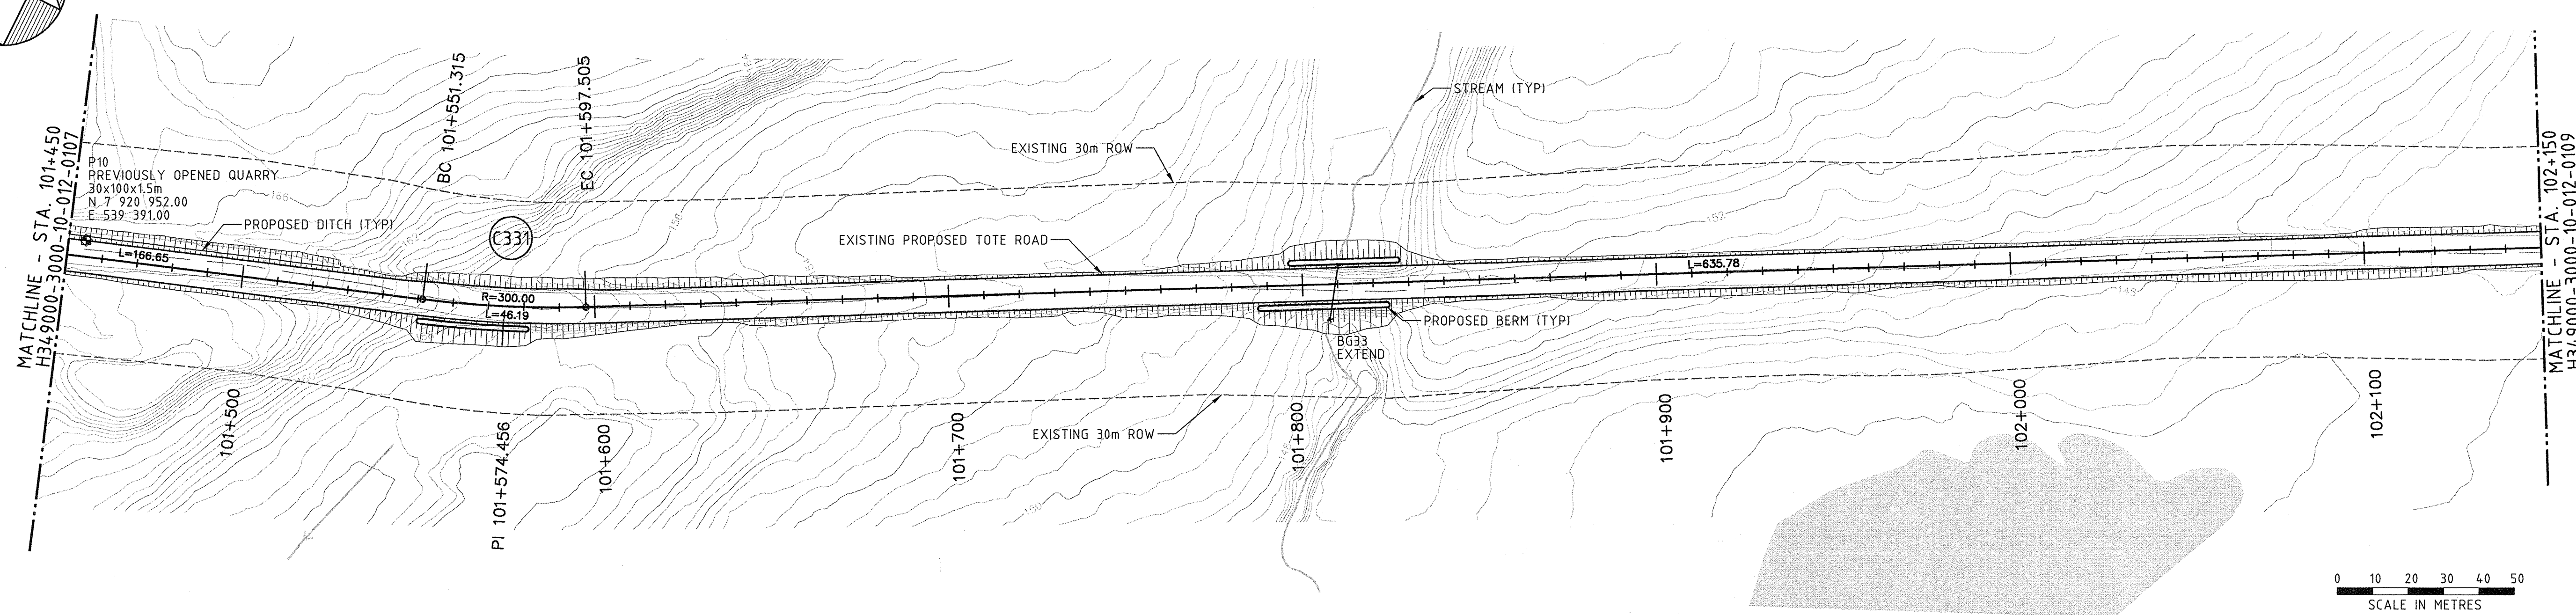
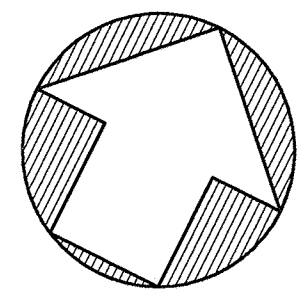


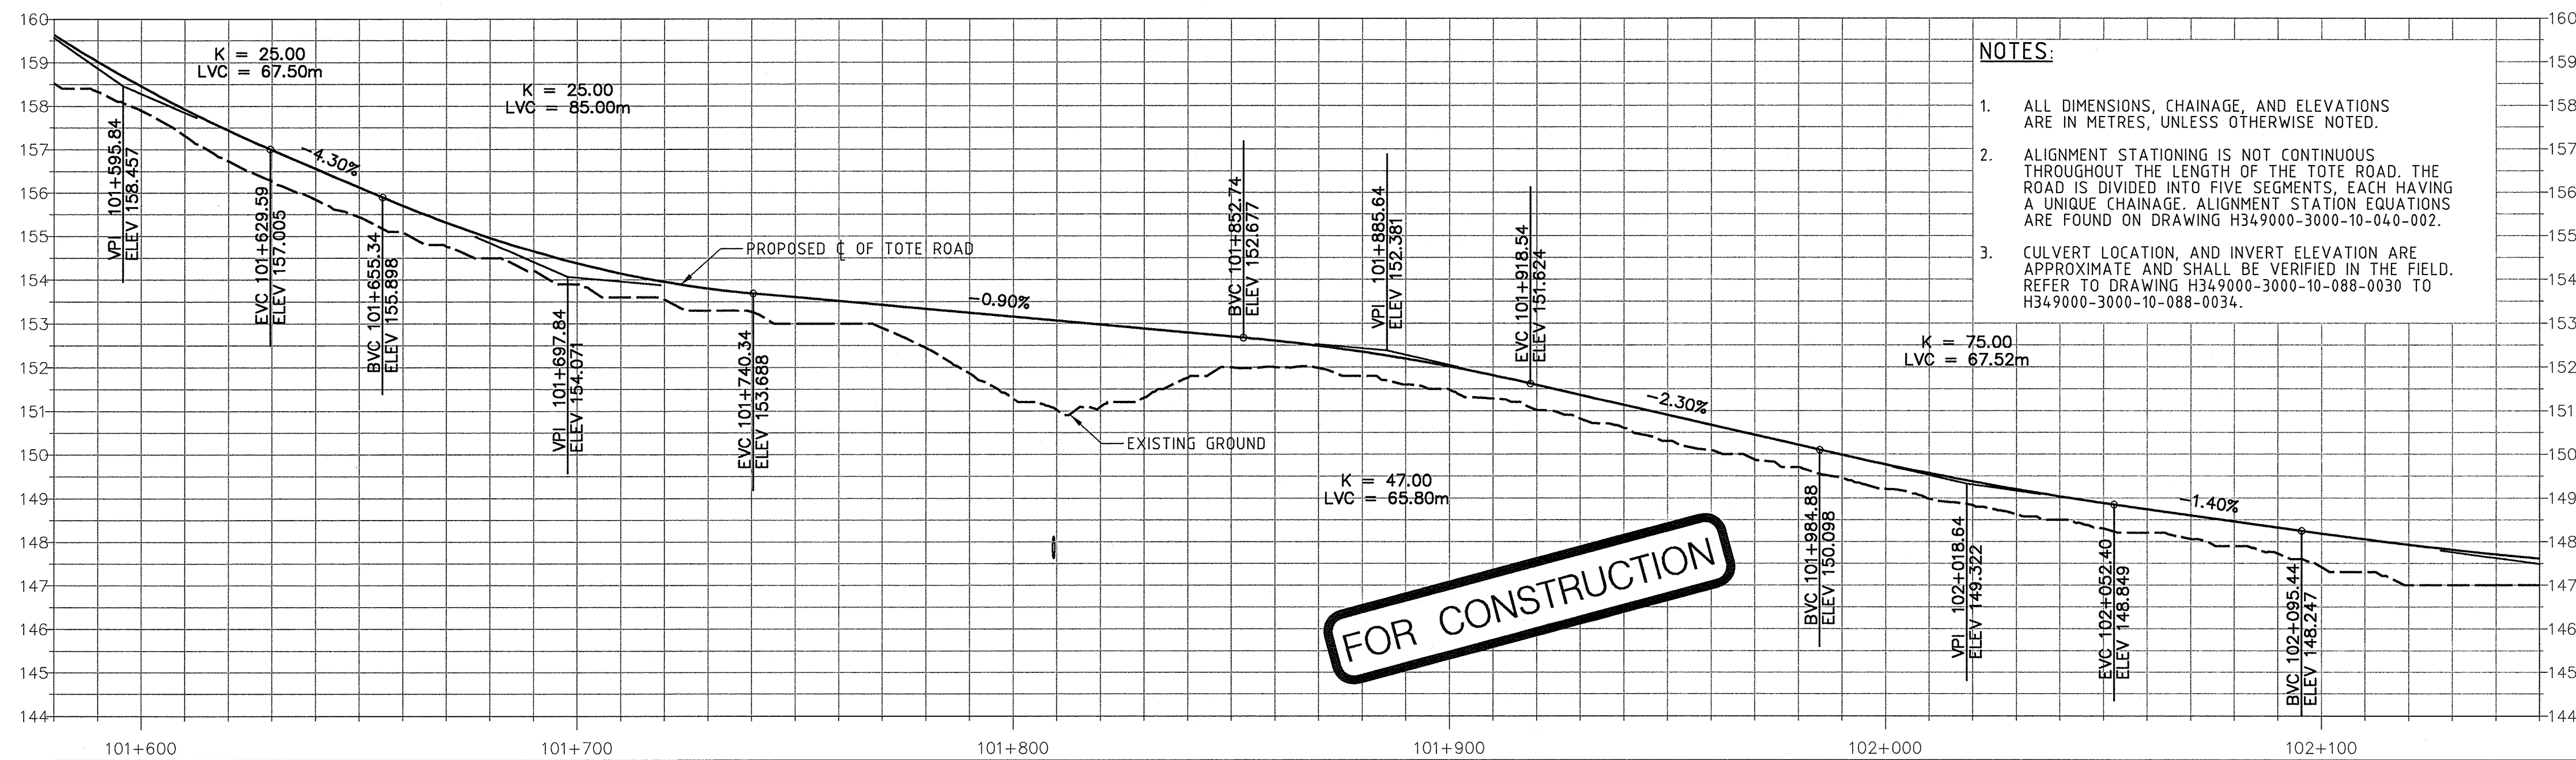

PLAN

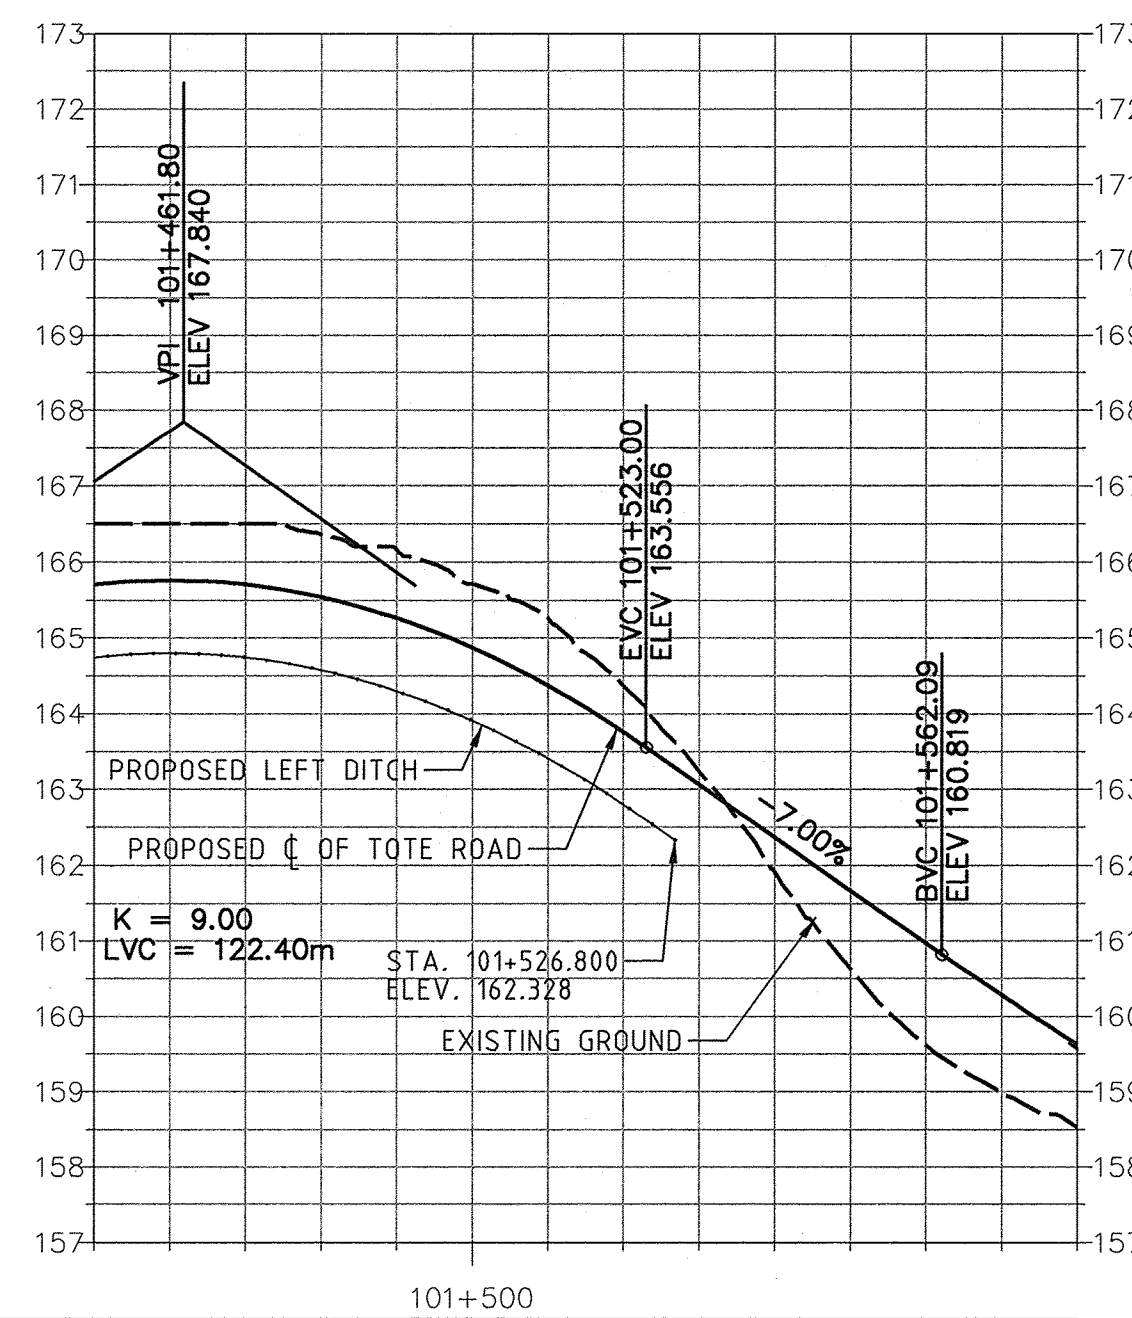

NOTES:

1. ALL DIMENSIONS, CHAINAGE, AND ELEVATIONS ARE IN METRES, UNLESS OTHERWISE NOTED.
2. ALIGNMENT STATIONING IS NOT CONTINUOUS THROUGHOUT THE LENGTH OF THE TOTE ROAD. THE ROAD IS DIVIDED INTO FIVE SEGMENTS, EACH HAVING A UNIQUE CHAINAGE. ALIGNMENT STATION EQUATIONS ARE FOUND ON DRAWING H349000-3000-10-040-002.
3. CULVERT LOCATION, AND INVERT ELEVATION ARE APPROXIMATE AND SHALL BE VERIFIED IN THE FIELD. REFER TO DRAWING H349000-3000-10-088-0030 TO H349000-3000-10-088-0034.

Existing:	165.7
Proposed:	164.9

Existing:	157.9	153.9	151.3	151.5	149.2	147.4	Existing:
Proposed:	158.5	154.4	153.2	152.0	149.8	148.2	Proposed:

PROFILE

1:1000 H
1:100 VDRAWING NO. DRAWING TITLE
REFERENCE DRAWINGSPERMIT TO PRACTICE
HATCH LTD.
Signature: *[Signature]*
Date: 2013-06-14
PERMIT NUMBER: P 512
The Association of Professional Engineers,
Geologists and Geophysicists of NWT/NNU

THIS DRAWING WAS PREPARED FOR THE EXCLUSIVE USE OF Baffinland AND IS NOT TO BE REPRODUCED OR TRANSMITTED IN ANY FORM OR BY ANY MEANS, ELECTRONIC OR MECHANICAL, INCLUDING PHOTOCOPYING, RECORDING, OR BY ANY INFORMATION STORAGE AND RETRIEVAL SYSTEM, WITHOUT THE WRITTEN PERMISSION OF Baffinland. ANY REUSE OF THIS DRAWING WITHOUT THE WRITTEN PERMISSION OF Baffinland IS PROHIBITED. THE USER OF THIS DRAWING SHALL BE RESPONSIBLE FOR OBTAINING ALL NECESSARY PERMITS AND APPROVALS FOR THE PROJECT. 

NO. DESCRIPTION BY CHK'D APP'D DATE
REVISIONSDESIGNED BY
P. TANIDJAJA
DATE 2013-06-14
CHECKED BY
J. TOLOVSKI
DATE 2013-06-14
PROJ. DES. COORD.
T. THELLE
DATE 2013-06-14
DRAWN BY
G. WU
DATE 2013-06-14
DISCIP. ENGR.
J. TOLOVSKI
DATE 2013-06-14
PROJ. ENGR.
J. CLELAND
DATE 2013-06-14
PROJ. MGR.
S. PERRY
DATE 2013-06-14MARY RIVER PROJECT
TOTE ROAD
STA. 101+450 TO 102+150
PLAN AND PROFILESCALE 1:1000
OR AS NOTED
DWG. NO. H349000-3000-10-012-0108
ORIGINAL SHEET SIZE: ISO A1 (841 x 594)

REV. 0