



H349000-3000-10-012-0109

ON DWG

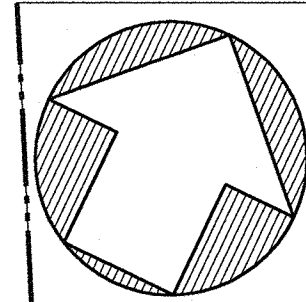



MATCHLINE - STA. 102+150
H349000-3000-10-012-0108

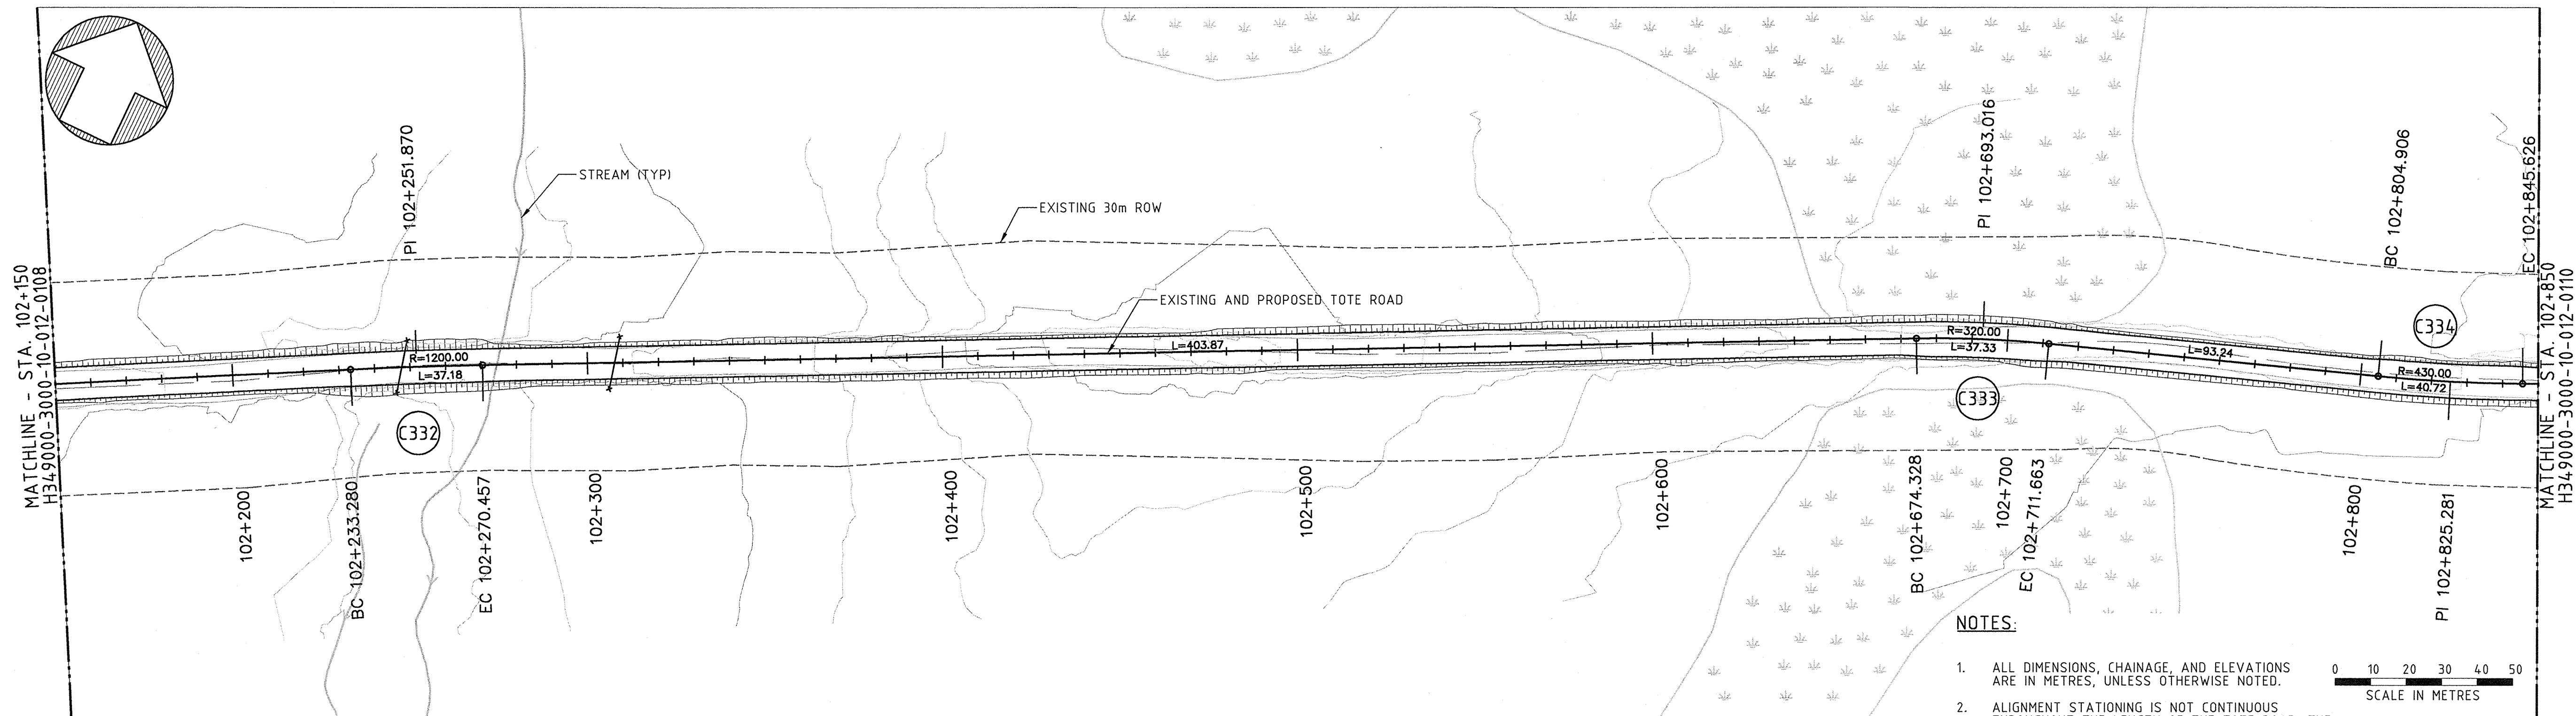

PLAN

NOTES:

- ALL DIMENSIONS, CHAINAGE, AND ELEVATIONS ARE IN METRES, UNLESS OTHERWISE NOTED.
- ALIGNMENT STATIONING IS NOT CONTINUOUS THROUGHOUT THE LENGTH OF THE TOTE ROAD. THE ROAD IS DIVIDED INTO FIVE SEGMENTS, EACH HAVING A UNIQUE CHAINAGE. ALIGNMENT STATION EQUATIONS ARE FOUND ON DRAWING H349000-3000-10-040-002.
- CULVERT LOCATION, AND INVERT ELEVATION ARE APPROXIMATE AND SHALL BE VERIFIED IN THE FIELD. REFER TO DRAWING H349000-3000-10-088-0030 TO H349000-3000-10-088-0034.

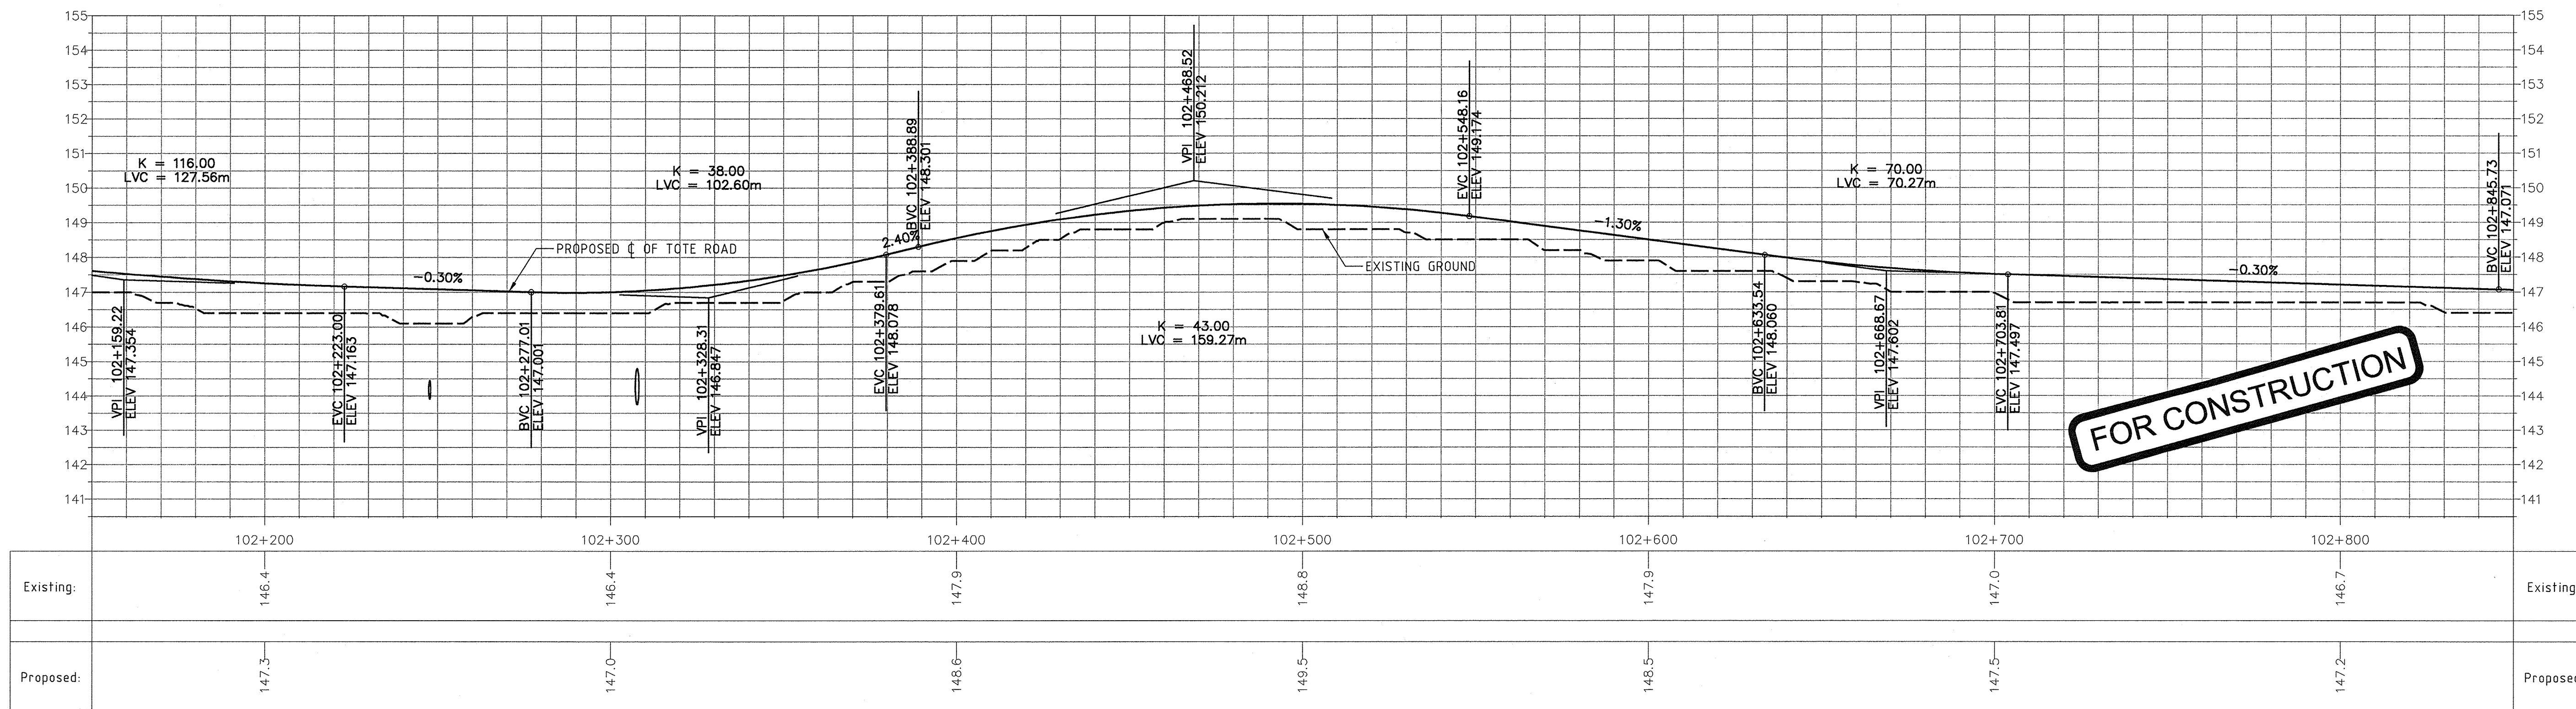 

PROFILE

1:1000 H
1:100 V


Existing:	102+200	102+300	102+400	102+500	102+600	102+700	102+800	Existing:
	146.4	146.4	147.9	148.6	147.9	147.0	146.7	
Proposed:	102+200	102+300	102+400	102+500	102+600	102+700	102+800	Proposed:
	147.3	147.0	148.6	149.5	148.5	147.5	147.2	

DRAWING NO.	DRAWING TITLE
REFERENCE DRAWINGS	

PERMIT TO PRACTICE
HATCH LTD.
Signature: *[Signature]*
Date: 30 Apr 13
PERMIT NUMBER: P 512
The Association of Professional Engineers,
Geologists and Geophysicists of NWT/NU

THIS DRAWING WAS PREPARED FOR THE EXCLUSIVE USE OF BAFFINLAND. THE ASSOCIATION OF PROFESSIONAL ENGINEERS, GEOLOGISTS AND GEOPHYSICISTS OF NWT/NU (APEGG) IS NOT RESPONSIBLE FOR THE ACCURACY OF THE INFORMATION PROVIDED BY BAFFINLAND. THE ASSOCIATION OF PROFESSIONAL ENGINEERS, GEOLOGISTS AND GEOPHYSICISTS OF NWT/NU (APEGG) IS NOT RESPONSIBLE FOR THE ACCURACY OF THE INFORMATION PROVIDED BY BAFFINLAND.

NO.	DESCRIPTION	BY	CHK'D	APP'D	DATE
REVISIONS					

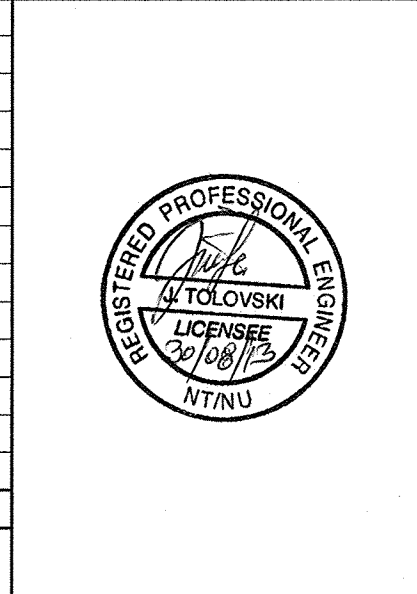

CONSTRUCTION	RN	DW	2013-08-30
REV.	ISSUE FOR	AUTH. BY	DATE
ISSUE AUTHORIZATION			

HATCH

DESIGNED BY: P. TANIDJAJA
DATE: 2013-06-14
CHECKED BY: G. WU
DATE: 2013-06-14
DISCIP. ENGR.
J. TOLOVSKI
DATE: 2013-06-14
PROJ. DES. COORD.
T. THELLE
DATE: 2013-06-14
PROJ. MGR.
S. PERRY
DATE: 2013-06-14

DRAWN BY: G. WU
DATE: 2013-06-14
DISCIP. ENGR.
J. TOLOVSKI
DATE: 2013-06-14
PROJ. ENGR.
J. CLELAND
DATE: 2013-06-14

Baffinland

MARY RIVER PROJECT

TOTE ROAD
STA. 102+150 TO 102+850
PLAN AND PROFILE

SCALE: 1:1000
OR AS NOTED

DWG. NO.: H349000-3000-10-012-0109

REV. 0