

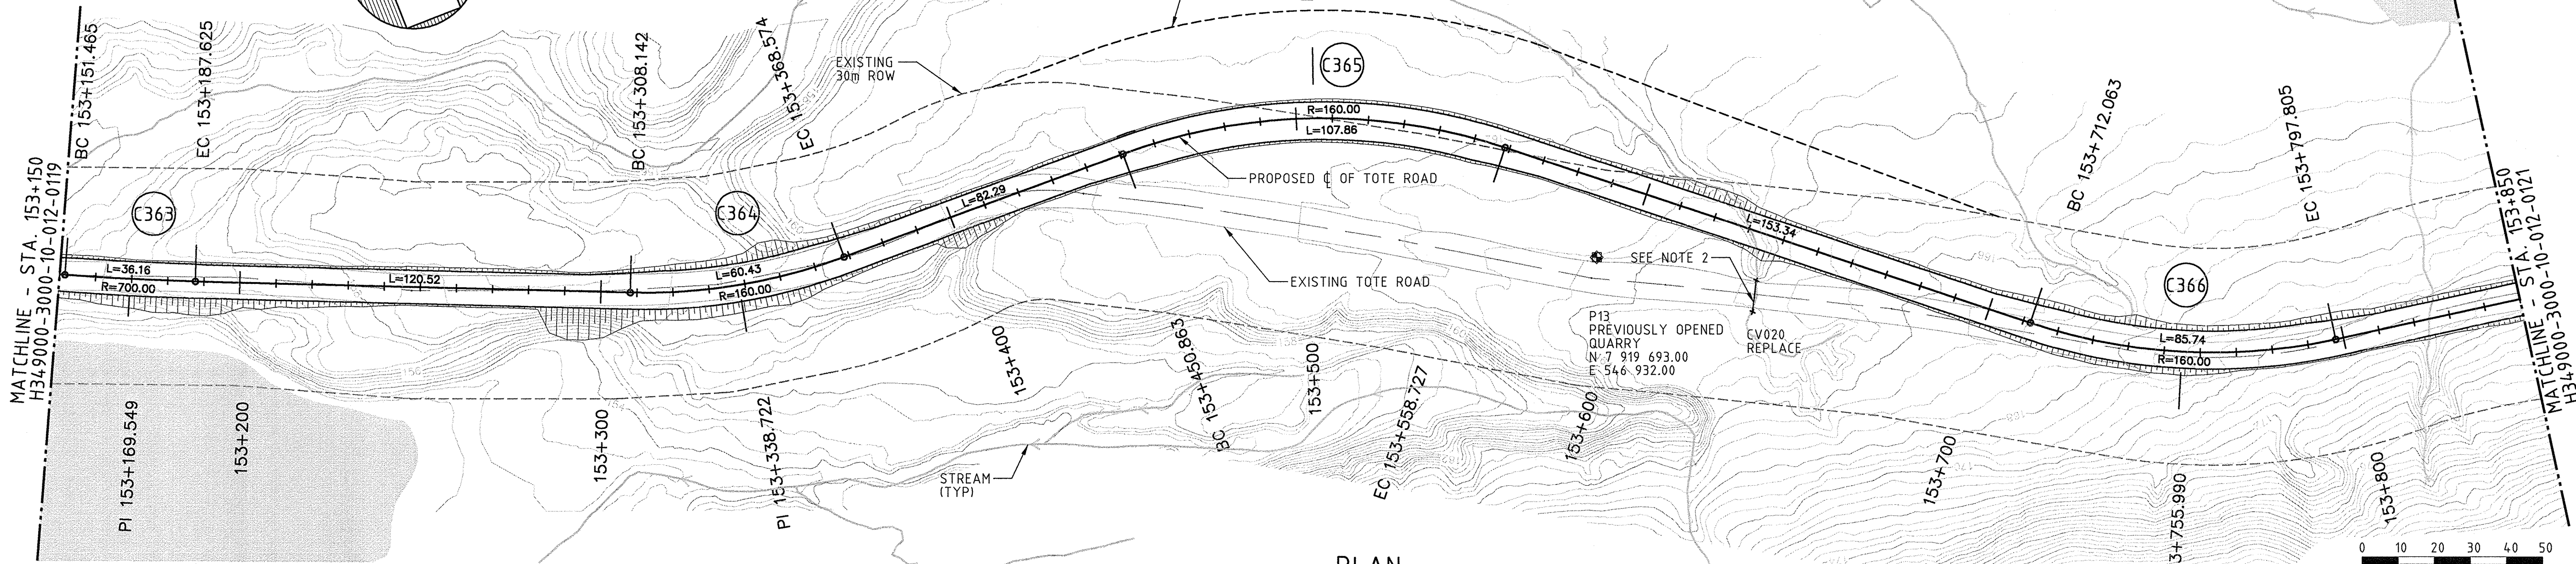


H349000-3000-10-012-0120

DWG. NO.

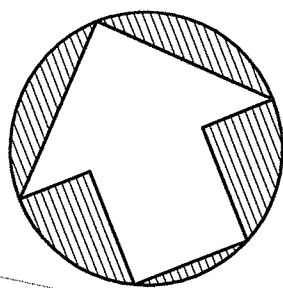

PLAN

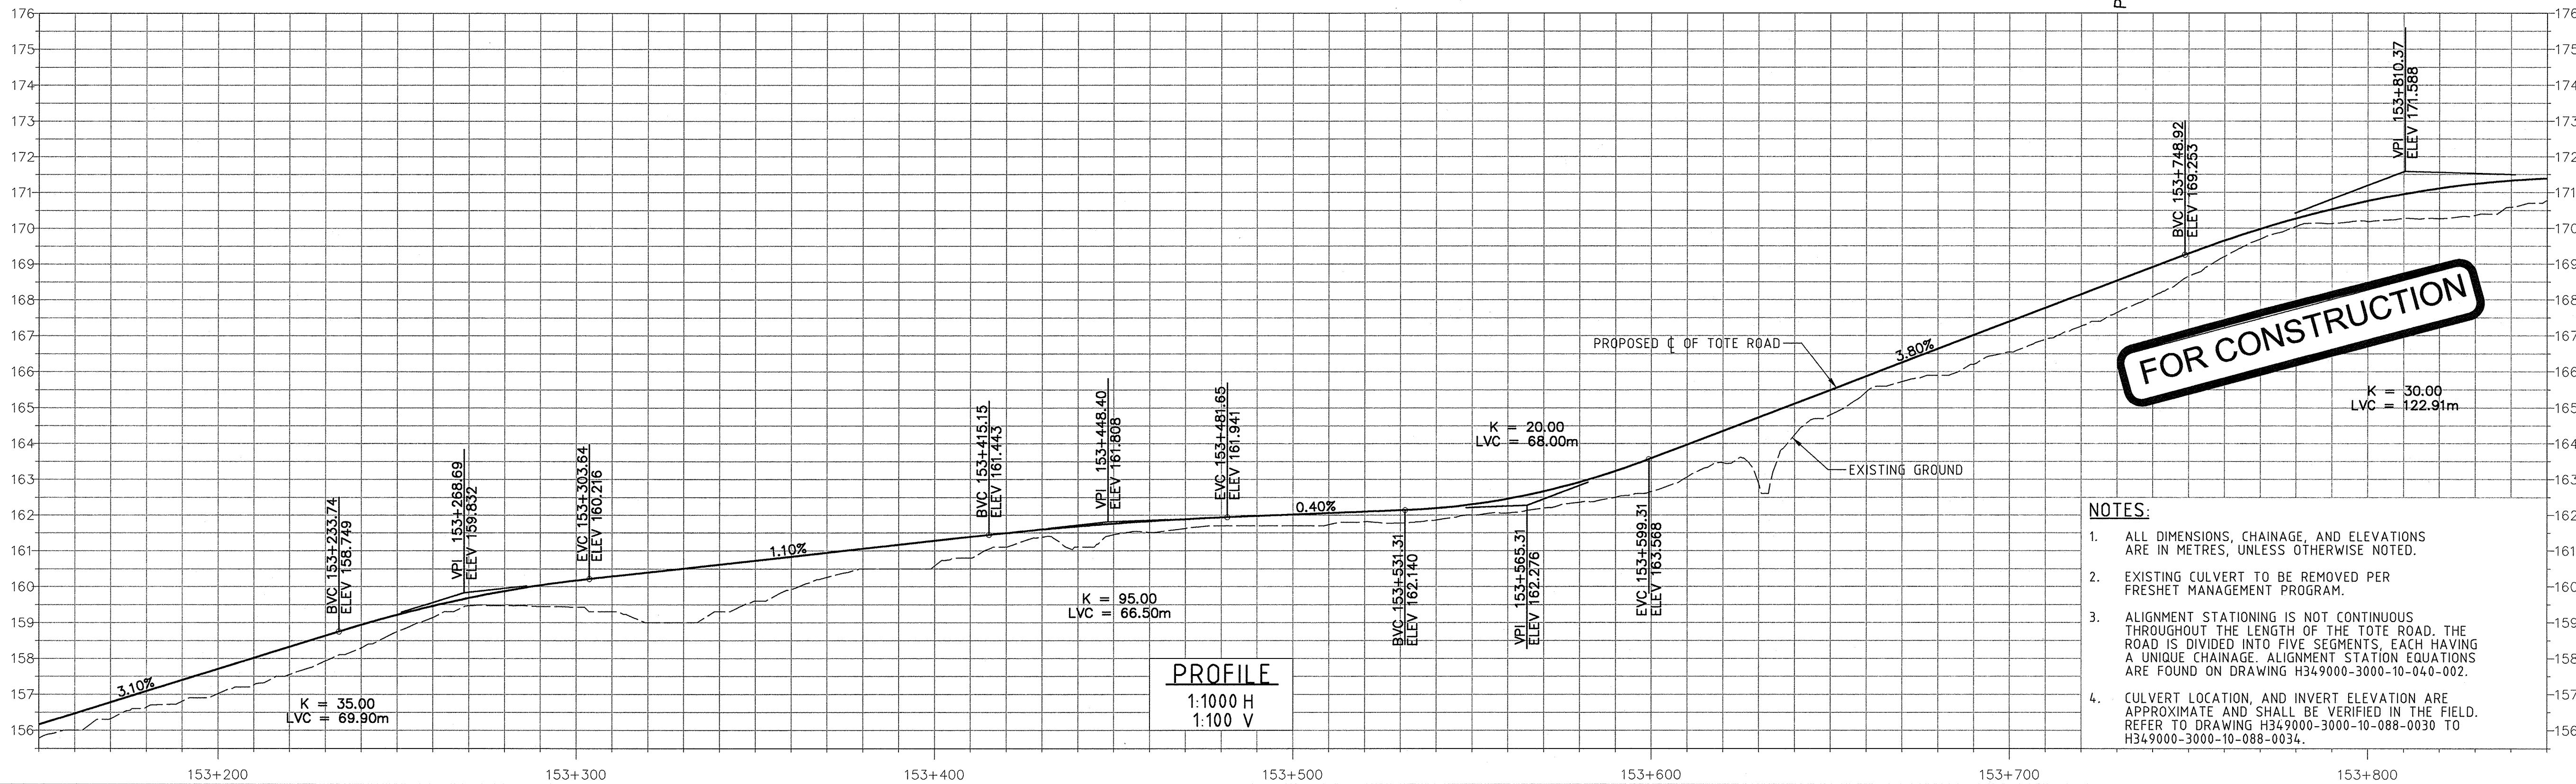


PROFILE

1:1000 H
1:100 V

Existing:	157.0	159.4	160.6	161.7	162.7	166.5	170.2	Existing:
Proposed:	157.7	160.2	161.3	162.0	163.6	167.4	170.8	Proposed:

PERMIT TO PRACTICE
HATCH LTD.
Signature: [Signature]
Date: 30-Apr-13
PERMIT NUMBER: P 512
The Association of Professional Engineers,
Geologists and Geophysicists of NWT/NTNU

THIS DRAWING WAS PREPARED FOR THE EXCLUSIVE USE OF BATHFORD
IRON CORPORATION. IT IS NOT TO BE USED FOR ANY OTHER PURPOSE
WITHOUT THE WRITTEN PERMISSION OF BATHFORD IRON CORPORATION.
DRAWING NO. H349000-3000-10-012-0120
DATE: 2013-05-26
BY: J. TOLOVSKI
CHECKED BY: J. TOLOVSKI
DATE: 2013-05-26
PROJ. DES. NO. 2013-05-26
DATE: 2013-05-26
PROJ. MGR. S. PERRY
DATE: 2013-05-26

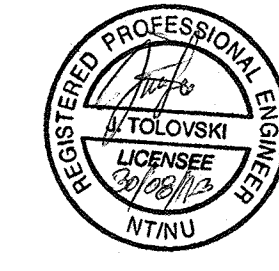

HATCH

Baffinland

MARY RIVER PROJECT

TOTE ROAD
STA. 153+150 TO 153+850
PLAN AND PROFILE

SCALE: 1:1000
DWG. NO. H349000-3000-10-012-0120
ORIGINAL SHEET SIZE: ISO A1 (841 x 594)

W:\60076\12-32-10_PM\2013\2013-05-26\H349000-3000-10-012-0120.dgn
C:\Users\jtolovski\Documents\Hatch\60076\12-32-10_PM\2013\2013-05-26\H349000-3000-10-012-0120.dgn