



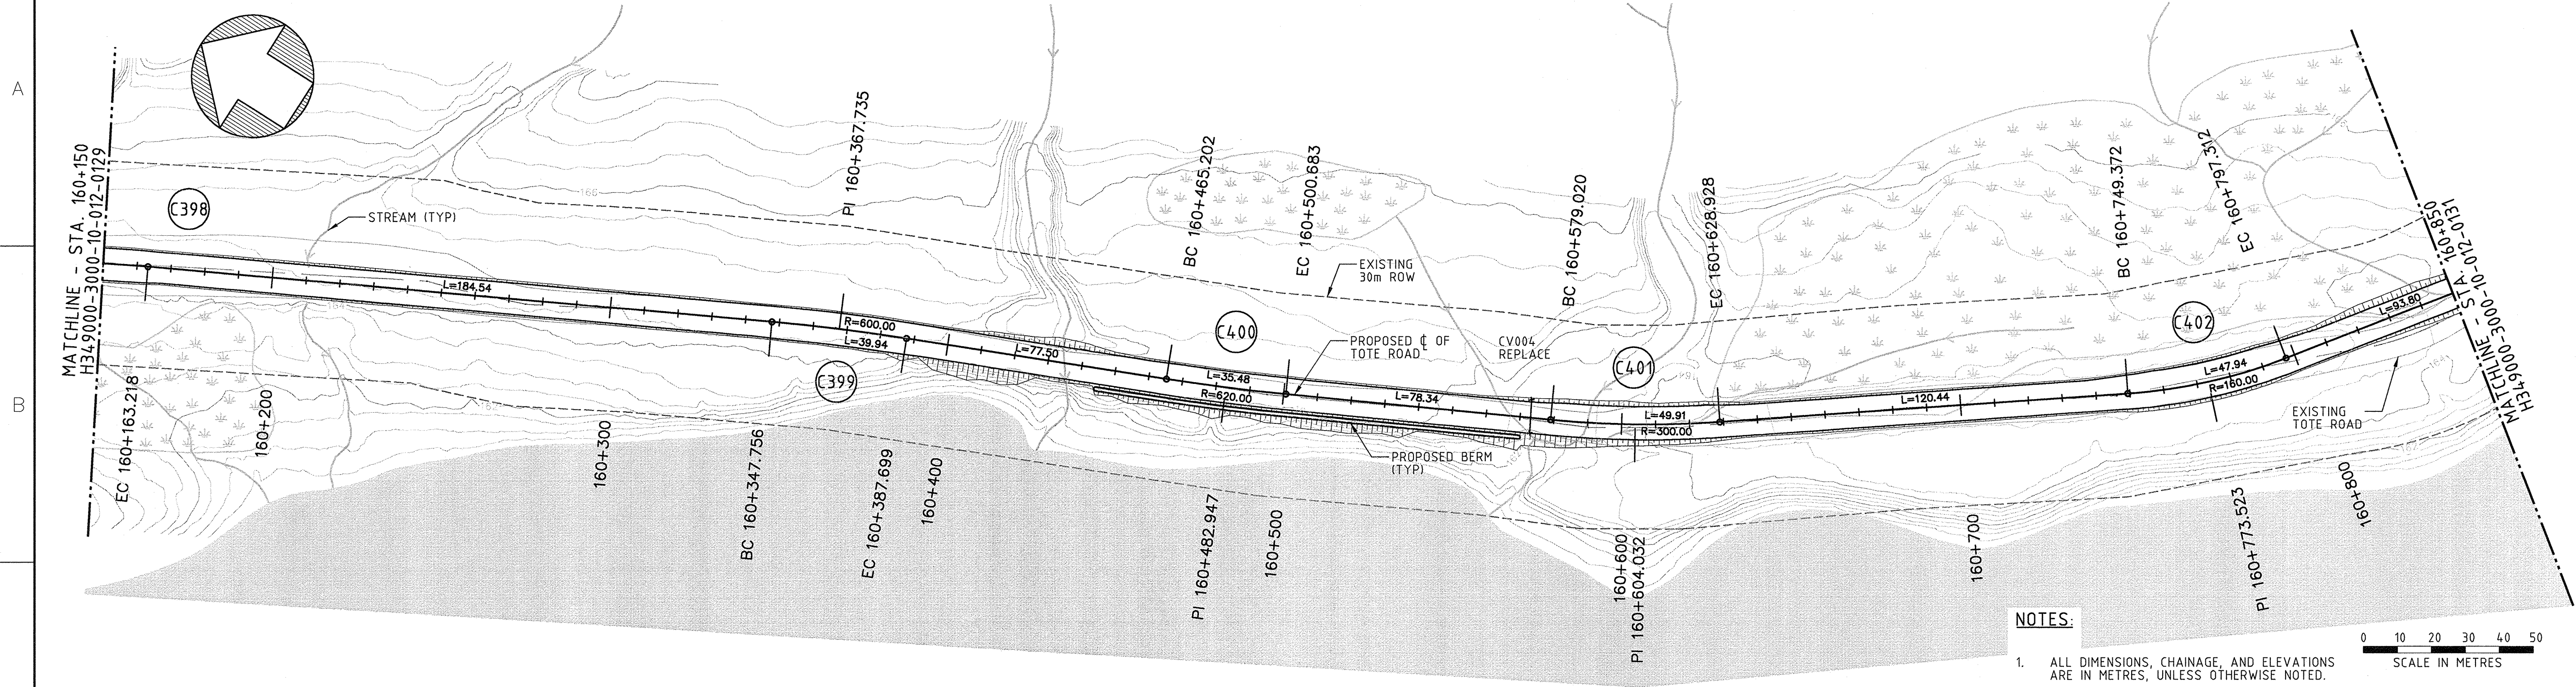

PLAN

NOTES:

1. ALL DIMENSIONS, CHAINAGE, AND ELEVATIONS ARE IN METRES, UNLESS OTHERWISE NOTED.
2. ALIGNMENT STATIONING IS NOT CONTINUOUS THROUGHOUT THE LENGTH OF THE TOTE ROAD. THE ROAD IS DIVIDED INTO FIVE SEGMENTS, EACH HAVING A UNIQUE CHAINAGE. ALIGNMENT STATION EQUATIONS ARE FOUND ON DRAWING H349000-3000-10-040-002.
3. CULVERT LOCATION, AND INVERT ELEVATION ARE APPROXIMATE AND SHALL BE VERIFIED IN THE FIELD. REFER TO DRAWING H349000-3000-10-088-0030 TO H349000-3000-10-088-0034.

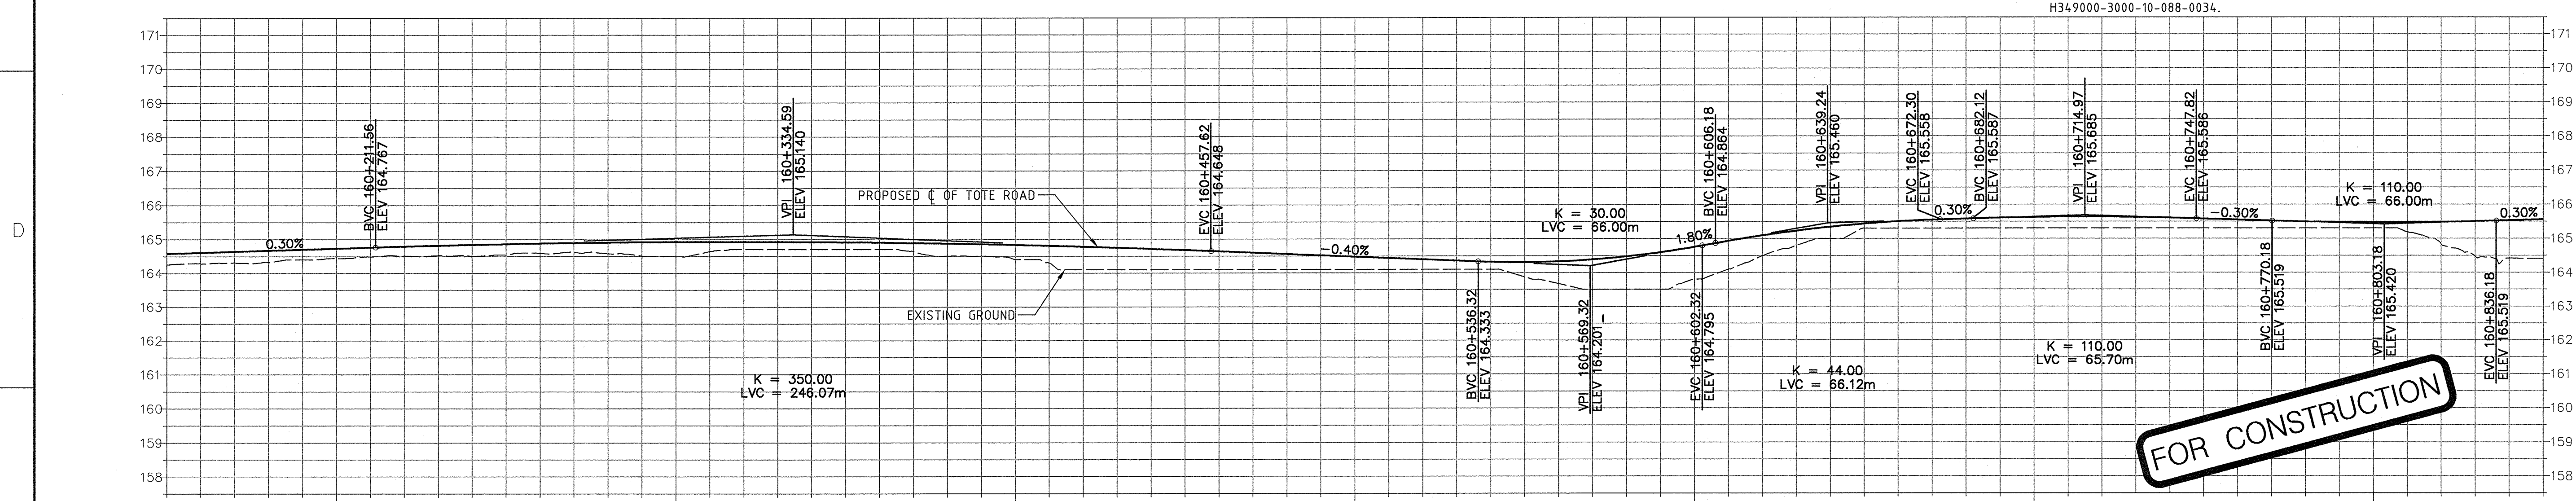

PROFILE

1:1000 H
1:100 V

Existing:	164.4	164.5	164.4	164.1	163.8	165.3	165.3	Existing:
Proposed:	164.7	164.9	164.8	164.5	164.8	165.6	165.5	Proposed:

DRAWING NO.		DRAWING TITLE		REFERENCE DRAWINGS	
1		2		3	
4		5		6	
7		8		9	

PERMIT TO PRACTICE
HATCH LTD.
Signature: [Signature]
Date: 2013-05-23
PERMIT NUMBER: P 512
The Association of Professional Engineers,
Geologists and Geophysicists of NWT/NU

THIS DRAWING WAS PREPARED FOR THE EXCLUSIVE USE OF Baffinland
AND IS ISSUED PURSUANT TO THE ASSOCIATION OF PROFESSIONAL ENGINEERS, GEOLOGISTS AND GEOPHYSICISTS OF NWT/NU. IT IS THE RESPONSIBILITY OF THE USER TO ENSURE THAT THE DRAWING IS USED IN ACCORDANCE WITH ITS INTENT AND ALL INFORMATION IS CORRECT AND COMPLETE. NO PART OF THIS DRAWING OR ANY INFORMATION CONTAINED HEREIN IS TO BE REPRODUCED OR TRANSMITTED IN ANY FORM OR BY ANY MEANS, ELECTRONIC OR MECHANICAL, INCLUDING PHOTOCOPYING, RECORDING, OR BY ANY INFORMATION STORAGE AND RETRIEVAL SYSTEM, WITHOUT THE WRITTEN PERMISSION OF Baffinland.

NO. DESCRIPTION BY CHK'D APP'D DATE

REVISIONS

REGISTERED PROFESSIONAL ENGINEER
J. TOLOVSKI
LICENCE 29068/2
NTNU

0 CONSTRUCTION
REV. ISSUE FOR AUTH. BY DATE

ISSUE AUTHORIZATION

DESIGNED BY: E. NG
DATE 2013-06-19
CHECKED BY: J. TOLOVSKI
DATE 2013-08-23
PROJ. DES. COORD. T. THERIAULT
DATE 2013-05-23
PROJ. MGR. S. PERRY
DATE 2013-05-23

DRAWN BY: D. TAACA
DATE 2013-05-23
DISSEMIN. ENGR. J. TOLOVSKI
DATE 2013-05-23
PROJ. ENGR. J. CLELAND
DATE 2013-05-23

HATCH

Baffinland

MARY RIVER PROJECT

TOTE ROAD
STA. 160+150 TO 160+850
PLAN AND PROFILE

SCALE
1:1000
OR AS NOTED

DWG. NO.
H349000-3000-10-012-0130

REV.
0

ORIGINAL SHEET SIZE: ISO A1 (841 x 594)