
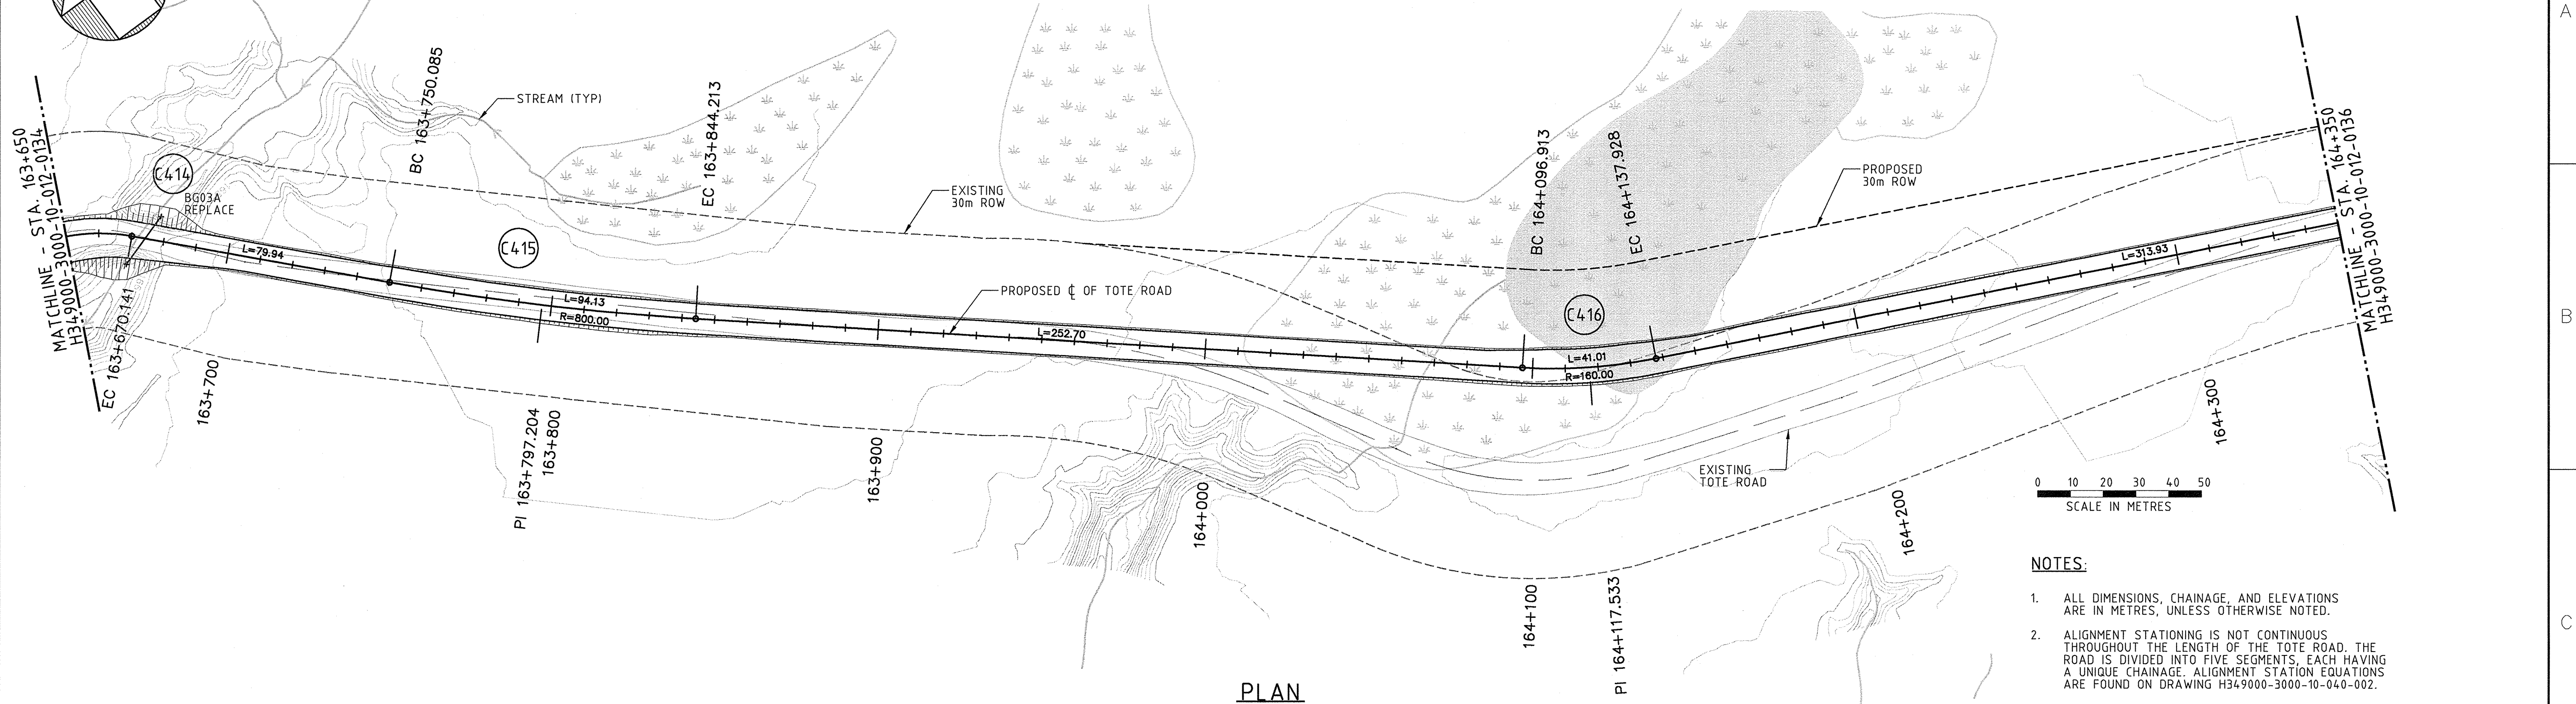


H349000-3000-10-012-0135


ON: 01/13/13

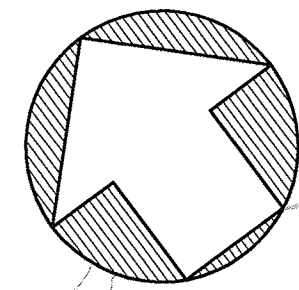

PLAN

NOTES:

1. ALL DIMENSIONS, CHAINAGE, AND ELEVATIONS ARE IN METRES, UNLESS OTHERWISE NOTED.
2. ALIGNMENT STATIONING IS NOT CONTINUOUS THROUGHOUT THE LENGTH OF THE TOTE ROAD. THE ROAD IS DIVIDED INTO FIVE SEGMENTS, EACH HAVING A UNIQUE CHAINAGE. ALIGNMENT STATION EQUATIONS ARE FOUND ON DRAWING H349000-3000-10-040-002.
3. CULVERT LOCATION, AND INVERT ELEVATION ARE APPROXIMATE AND SHALL BE VERIFIED IN THE FIELD. REFER TO DRAWING H349000-3000-10-088-0030 TO H349000-3000-10-088-0034.

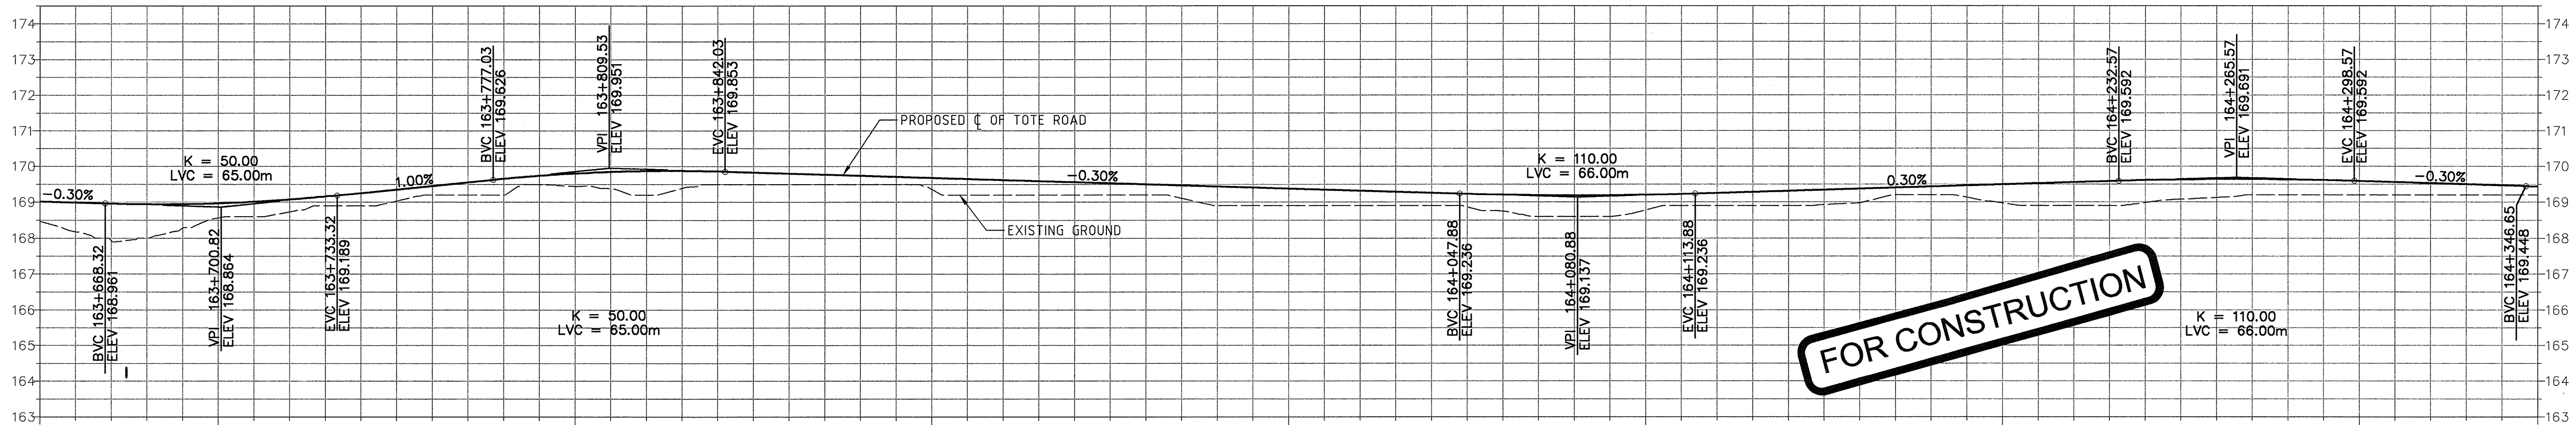

PROFILE

1:1000 H
1:100 V

Existing:	168.6	169.4	169.4	168.9	168.8	169.0	169.2	Existing:
Proposed:	169.0	169.8	169.7	169.4	169.2	169.5	169.6	Proposed:

DRAWING NO. _____ DRAWING TITLE _____ REFERENCE DRAWINGS _____		PERMIT TO PRACTICE HATCH LTD. Signature: <i>[Signature]</i> Date: 30 Apr 13 PERMIT NUMBER: P 512 The Association of Professional Engineers, Geologists and Geophysicists of NWT/NU THIS DRAWING WAS PREPARED FOR THE EXCLUSIVE USE OF HATCH AND IS NOT TO BE REPRODUCED OR USED FOR ANY OTHER PROJECT WITHOUT THE WRITTEN PERMISSION OF HATCH. ANY REPRODUCTION OR USE OF THIS DRAWING FOR ANY OTHER PROJECT WITHOUT THE WRITTEN PERMISSION OF HATCH IS PROHIBITED AND WILL BE CONSIDERED A VIOLATION OF THE PROFESSIONAL ETHICS OF THE ASSOCIATION OF PROFESSIONAL ENGINEERS, GEOLOGISTS AND GEOPHYSICISTS OF NWT/NU.	NO. _____ DESCRIPTION _____ BY _____ CHK'D APP'D _____ DATE _____ REVISIONS _____	REGISTERED PROFESSIONAL ENGINEER T. TOLOVSKI LICENSEE 2009/15 NTNU	ISSUE AUTHORIZATION <table><tr><td>0</td><td>CONSTRUCTION</td><td>RN</td><td>DT</td><td>2013-08-30</td></tr><tr><td>REV.</td><td>ISSUE FOR</td><td>AUTH.</td><td>BY</td><td>DATE</td></tr></table>	0	CONSTRUCTION	RN	DT	2013-08-30	REV.	ISSUE FOR	AUTH.	BY	DATE	HATCH™ DESIGNED BY: E. NG DATE: 2013-05-23 CHECKED BY: J. TOLOVSKI DATE: 2013-05-23 PROJECT DES. COORD.: T. THERIAULT DATE: 2013-05-23 PROJECT MGR.: S. PERRY DATE: 2013-05-23 DRAWN BY: D. TAACA DATE: 2013-05-23 DISC. ENGR.: J. TOLOVSKI DATE: 2013-05-23 PROJECT ENGR.: J. CLELAND DATE: 2013-05-23	Baffinland MARY RIVER PROJECT TOTE ROAD STA. 163+650 TO 164+350 PLAN AND PROFILE SCALE: 1:1000 OR AS NOTED DWG. NO. H349000-3000-10-012-0135 REV. 0
0	CONSTRUCTION	RN	DT	2013-08-30													
REV.	ISSUE FOR	AUTH.	BY	DATE													

W:\60076
8/28/2013 12:36:48 PM
C:\ProgramData\Wing60076\H349000-3000-10-012-0135.dgn