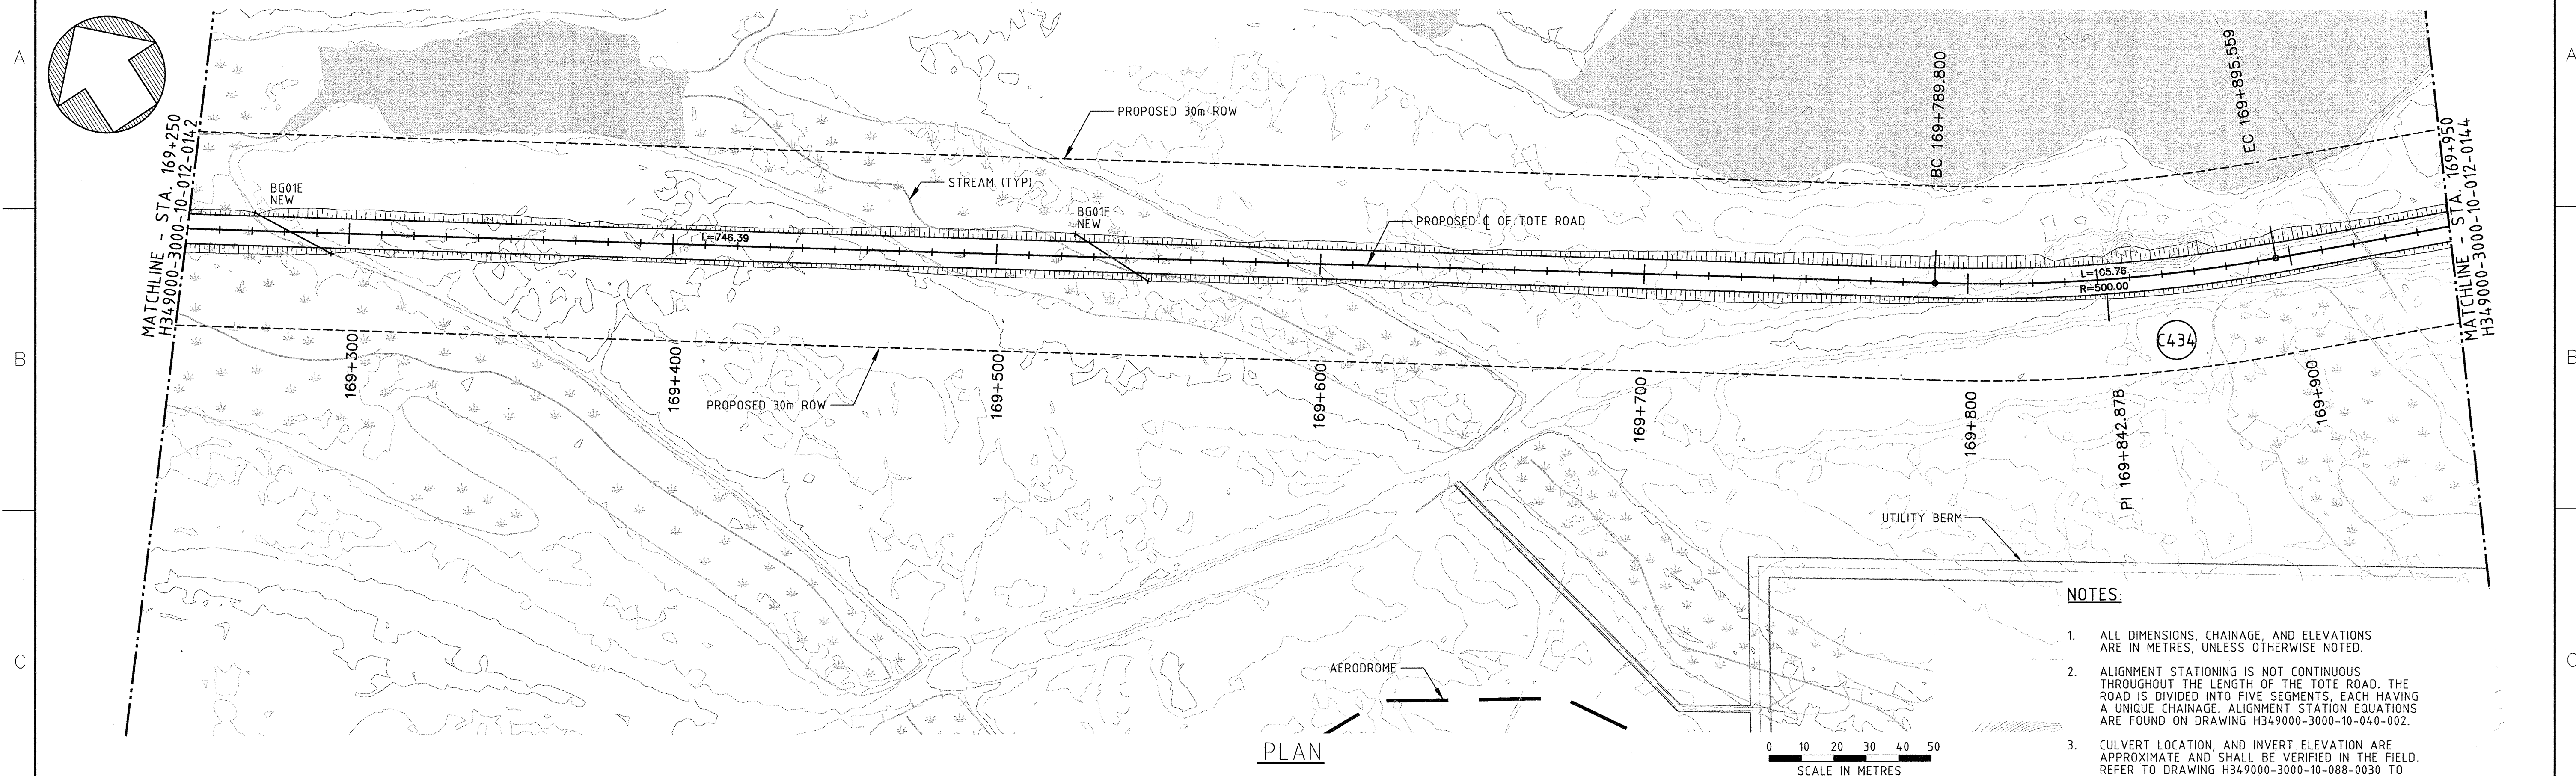


Existing:	175.9	175.9	175.3	176.6	176.8	176.9	178.3	Existing:
Proposed:	175.9	176.9	177.2	177.1	178.5	179.0	179.3	Proposed:

DRAWING NO.		DRAWING TITLE		REFERENCE DRAWINGS	
1		2		3	
4		5		6	
7		8		9	

PERMIT TO PRACTICE
HATCH LTD.
Signature: [Signature]
Date: 30 Apr 13
PERMIT NUMBER: P 512
The Association of Professional Engineers,
Geologists and Geophysicists of NWT/NU

REGISTERED PROFESSIONAL ENGINEER
J. CLELAND
LICENSE NO. 0008/13
NWT/NU

DESIGNED BY
E. NG
DATE 2013-05-27
CHECKED BY
J. TOLSON
DATE 2013-05-23
PROJ. DES. 2000D
T. THEKILL
DATE 2013-06-23
PROJ. MGR.
S. PERRY
DATE 2013-05-23

DRAWN BY
C. SMITH
DATE 2013-05-23
DISCIP. ENGR.
R. [Signature]
DATE 2013-05-23
PROJ. ENGR.
J. CLELAND
DATE 2013-05-23

0 CONSTRUCTION
REV. ISSUE FOR
RN DW 2013-08-30
AUTH. BY DATE

ISSUE AUTHORIZATION

HATCH

Baffinland

MARY RIVER PROJECT

TOTE ROAD
STA. 169+250 TO 169+950
PLAN AND PROFILE

SCALE
1:1000
OR AS NOTED

DWG. NO.
H349000-3000-10-012-0143

ORIGINAL SHEET SIZE: ISO A1 (841 x 594)

REV.
0