


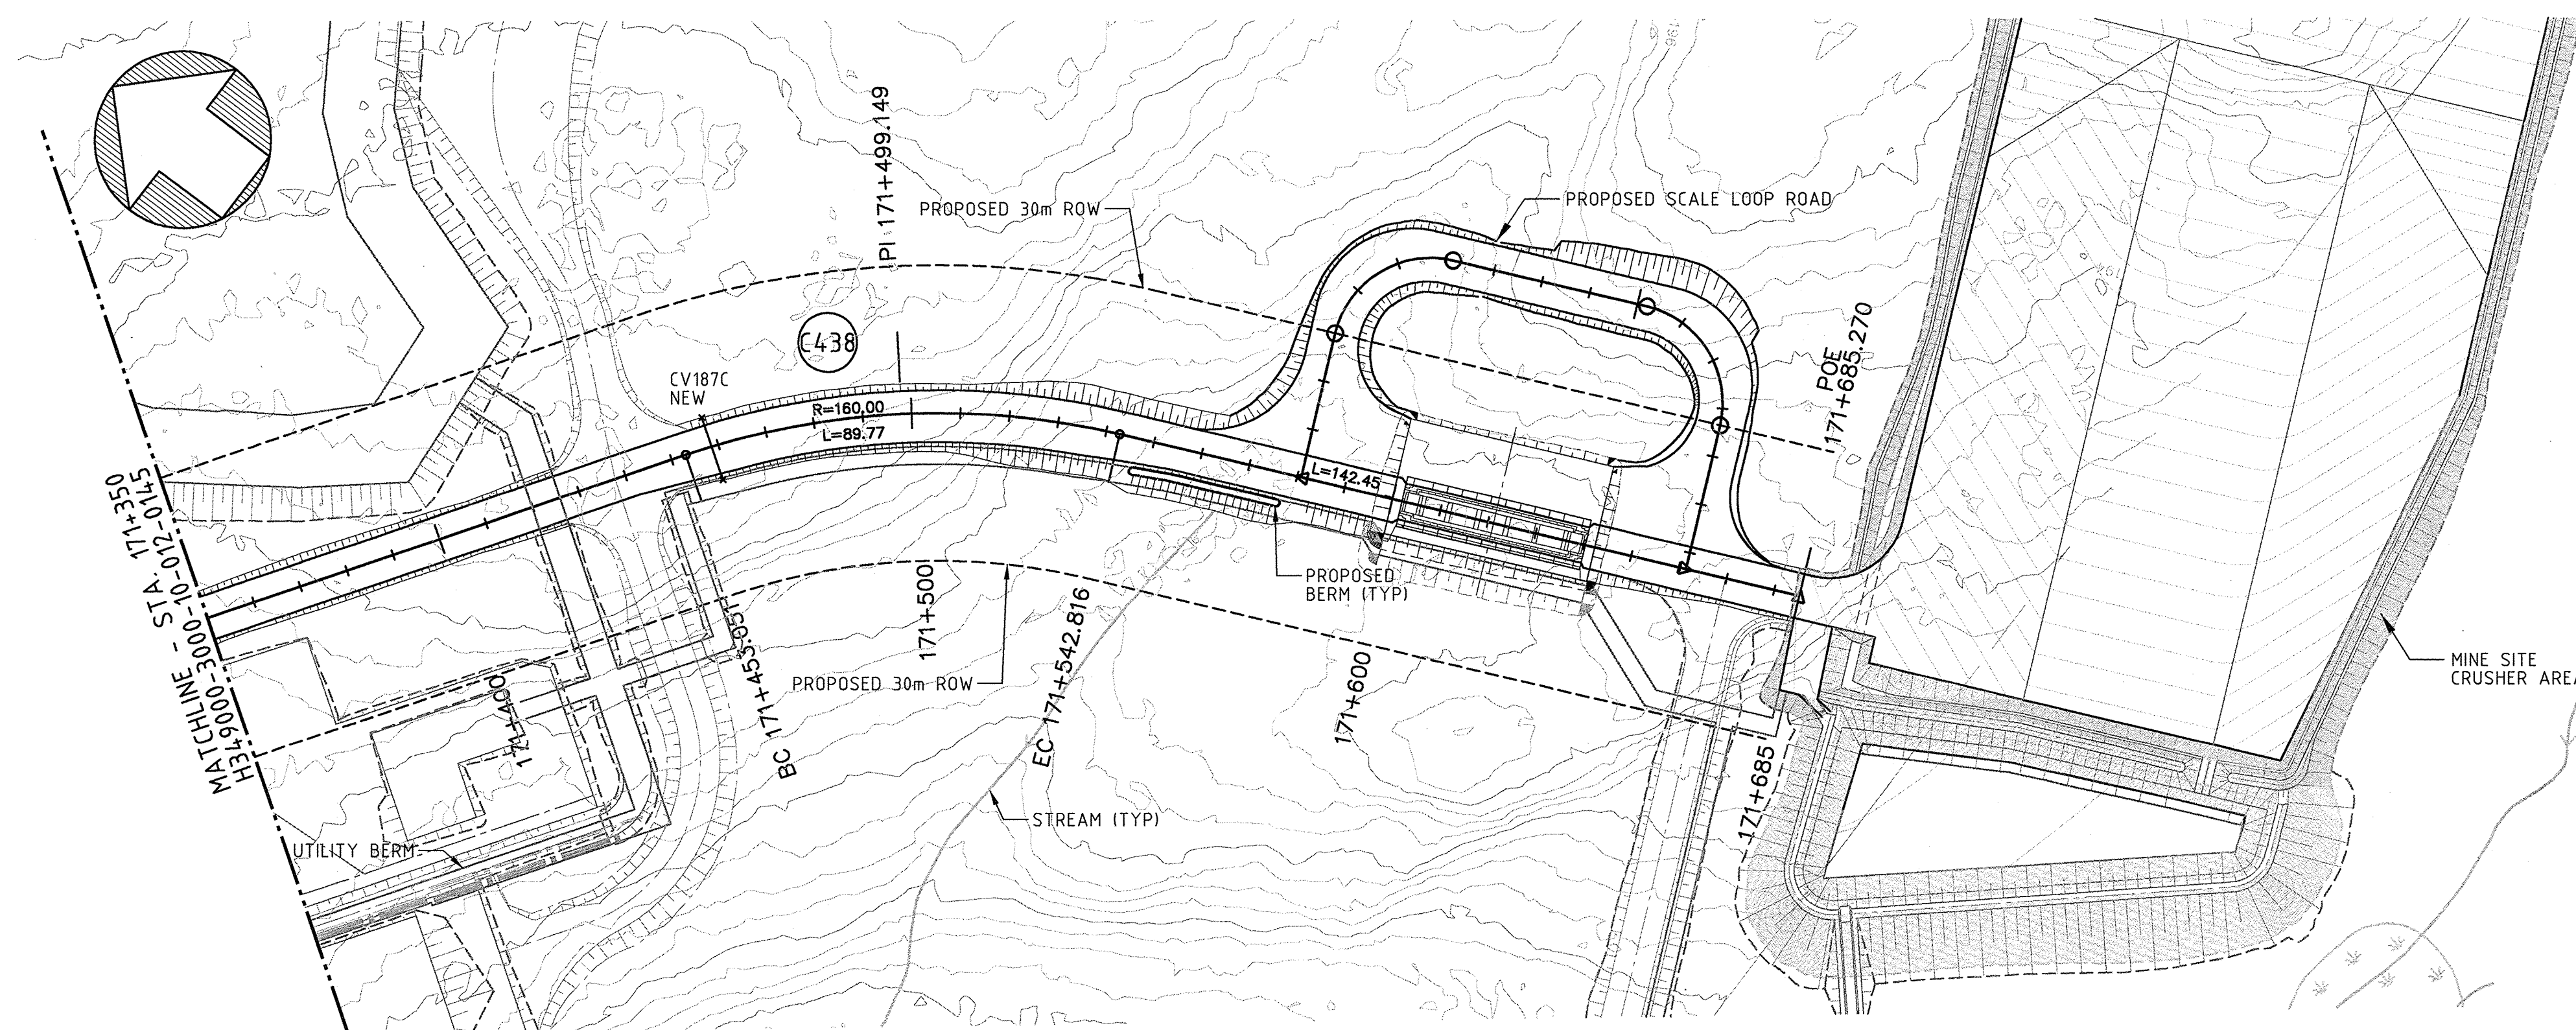


PLAN


0 10 20 30 40 50
SCALE IN METRES

NOTES:

1. ALL DIMENSIONS, CHAINAGE, AND ELEVATIONS ARE IN METRES, UNLESS OTHERWISE NOTED.
2. ALIGNMENT STATIONING IS NOT CONTINUOUS THROUGHOUT THE LENGTH OF THE TOTE ROAD. THE ROAD IS DIVIDED INTO FIVE SEGMENTS, EACH HAVING A UNIQUE CHAINAGE. ALIGNMENT STATION EQUATIONS ARE FOUND ON DRAWING H349000-3000-10-040-002.
3. CULVERT LOCATION, AND INVERT ELEVATION ARE APPROXIMATE AND SHALL BE VERIFIED IN THE FIELD. REFER TO DRAWING H349000-3000-10-088-0030 TO H349000-3000-10-088-0034.

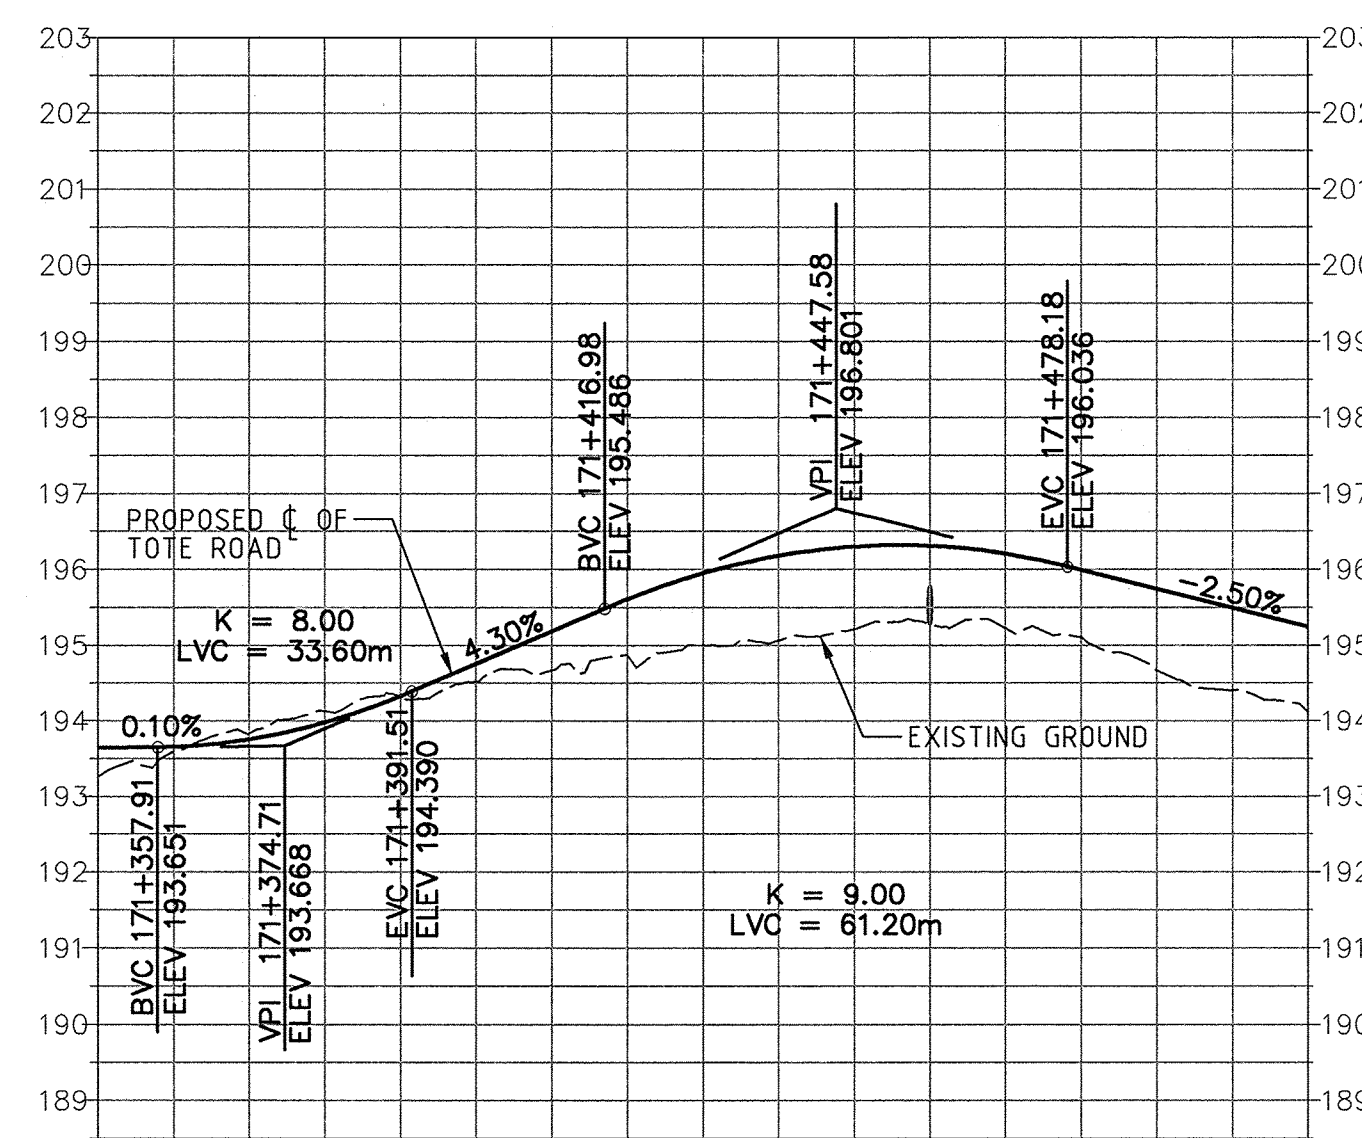

Existing:	171+400	194.5	171+500	194.4
Proposed:		194.8		195.5

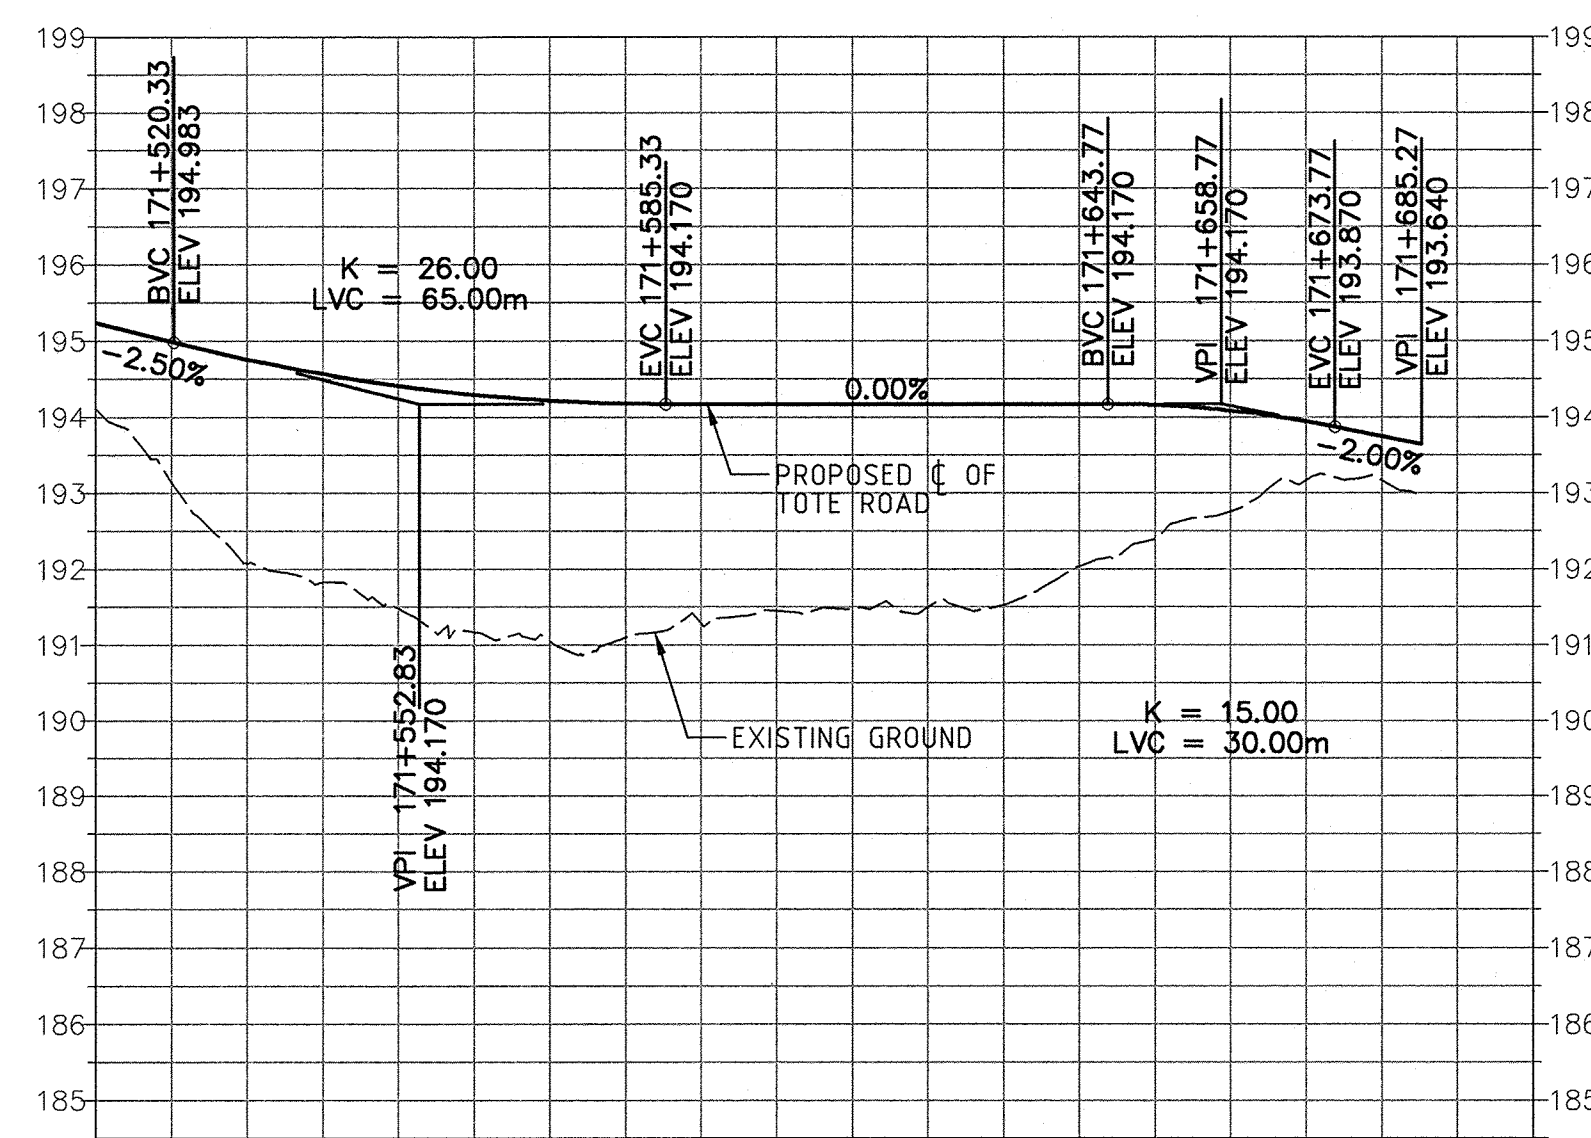

Existing:	171+600	191.4	171+700	194.2
Proposed:		194.2		195.5

PROFILE

1:1000 H
1:100 V

FOR CONSTRUCTION

PERMIT TO PRACTICE
HATCH LTD.
Signature: *[Signature]*
Date: 2013-05-23
PERMIT NUMBER: P 512
The Association of Professional Engineers,
Geologists and Geophysicists of NWT/NU

THIS DRAWING WAS PREPARED FOR THE EXCLUSIVE USE OF BATHFORD
IRON CORPORATION (CLIENT) AND IS ISSUED PURSUANT TO
THE AGREEMENT BETWEEN CLIENT AND HATCH LTD. A SOURCE
OTHERWISE AGREED IN WRITING WITH CLIENT OR SPECIFIED ON THIS
DRAWING OR OTHERWISE AGREED TO BY CLIENT OR SPECIFIED ON THIS
DRAWING IS CONSIDERED TO BE THE PROPERTY OF HATCH LTD. THIS
DRAWING OR ANY PART THEREOF IS NOT TO BE REPRODUCED OR
EXPLOITED OR REFERENCED IN THIS DRAWING REMAIN THE PROPERTY OF
HATCH.



HATCH™

DESIGNED BY
E. NG
DATE 2013-05-23
CHECKED BY
J. TOLOVSKI
DATE 2013-05-23
PROJ. DES. COORD.
T. THERIAULT
DATE 2013-05-23
PROJ. MGR.
S. PERRY
DATE 2013-05-23

DRAWN BY
L. CAMPBELL
DATE 2013-06-03
DISCIPLINE
J. TOLOVSKI
DATE 2013-05-23
PROJ. ENGR.
J. CLELAND
DATE 2013-05-23

Baffinland

MARY RIVER PROJECT

TOTE ROAD
STA. 171+350 TO 171+685.270
PLAN AND PROFILE

SCALE
1:1000
OR AS NOTED

DWG. NO.
H349000-3000-10-012-0146

REV.
0

ORIGINAL SHEET SIZE: ISO A1 (841 x 594)