

SITE BENCH MARK

STOCKPILE	3.9ha
FUEL FARM & GENERATOR	1.9ha
CAMP & COMPONENTS	1.8ha
AIRSTRIP FUEL STATION	0.1ha
AIRSTRIP	2.4ha

This Drawing is an instrument of service and shall remain the property of B.H. Martin Consultants Ltd. It may not be reproduced or copied in any form. It shall not be used for the construction, enlargement or alteration of a building other than the said project without the authorization of the ARCHITECT and/or ENGINEER.

Contractors shall verify and be responsible for all dimensions and conditions on the job and report any discrepancies to the Architect and/ or Engineer before proceeding with the work.

Drawings shall not be scaled.

THE POSITION OF POLE LINES, CONDUITS, WATER MAINS, SEWERS, AND OTHER UNDERGROUND AND OVERGROUND UTILITIES AND STRUCTURES IS NOT NECESSARILY SHOWN ON THIS DRAWING AND WHERE SHOWN, THE ACCURACY OF THE POSITION OF SUCH UTILITIES AND STRUCTURES IS NOT GUARANTEED. BEFORE STARTING WORK, THE CONTRACTOR SHALL INFORM HIMSELF OF ALL SUCH UTILITIES AND STRUCTURES AND SHALL ASSUME ALL LIABILITY FOR DAMAGE TO THEM.

REVISED CAMP	July 23,2007	2
EFFLUENT DISCHARGE DELETED	July 23,2007	2
ISSUED FOR CONSTRUCTION	July 03,2007	1
ISSUED FOR REVIEW/TENDER		0
Description	Date	No.
Revisions and Issues		



Project

**MARY RIVER PROJECT
BAFFINLAND IRON
MINES CORP.**

BAFFIN ISLAND NT

Drawing





**OVERALL SITE PLAN
MILNE INLET**

Date JUNE 2007	CADD File Number mine.inteltdwg\issue..c101-r2
Scale 1:2500	Job Number 06-090
Drawn CM	Drawing Number C101
Checked MK	
Approved BHM	



SCALE

50.0m 0 50.0m

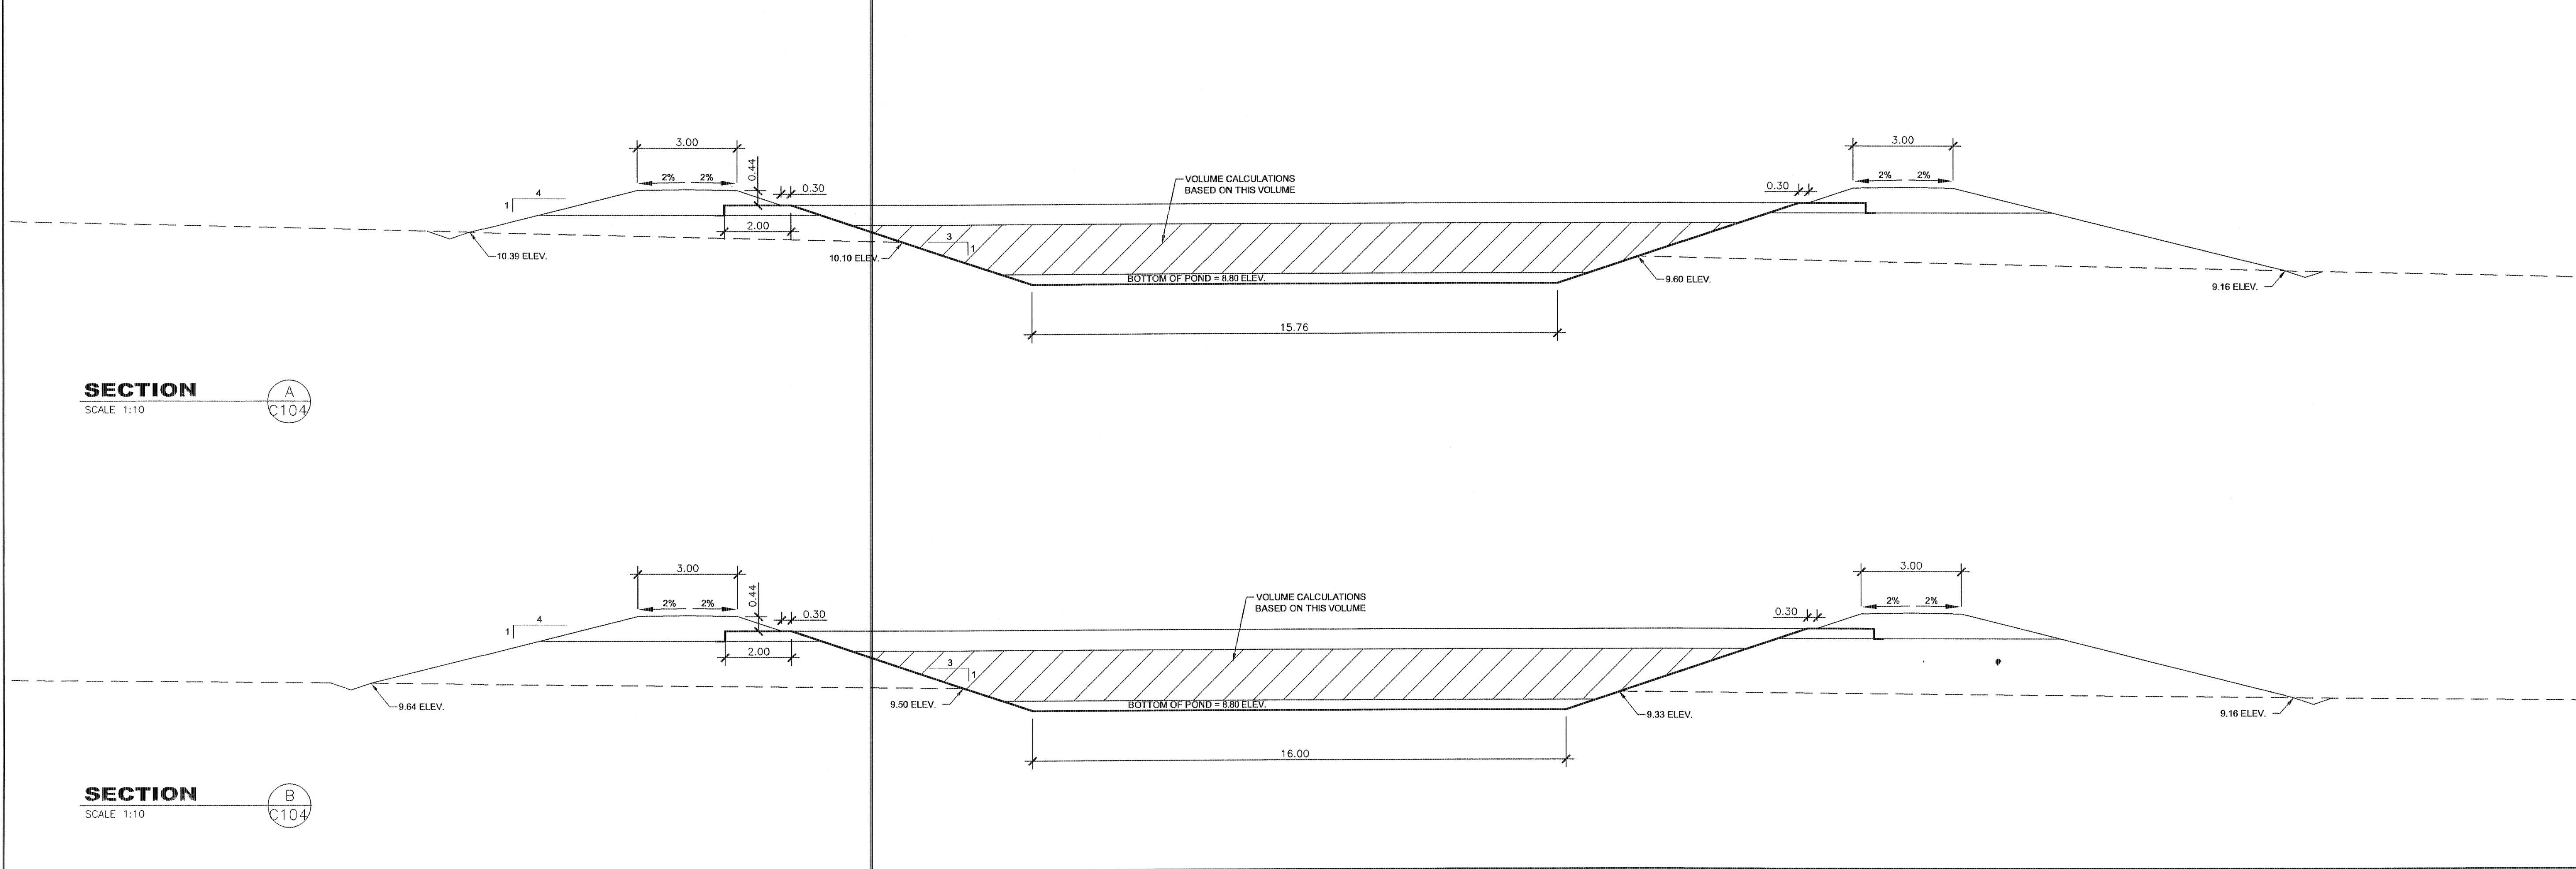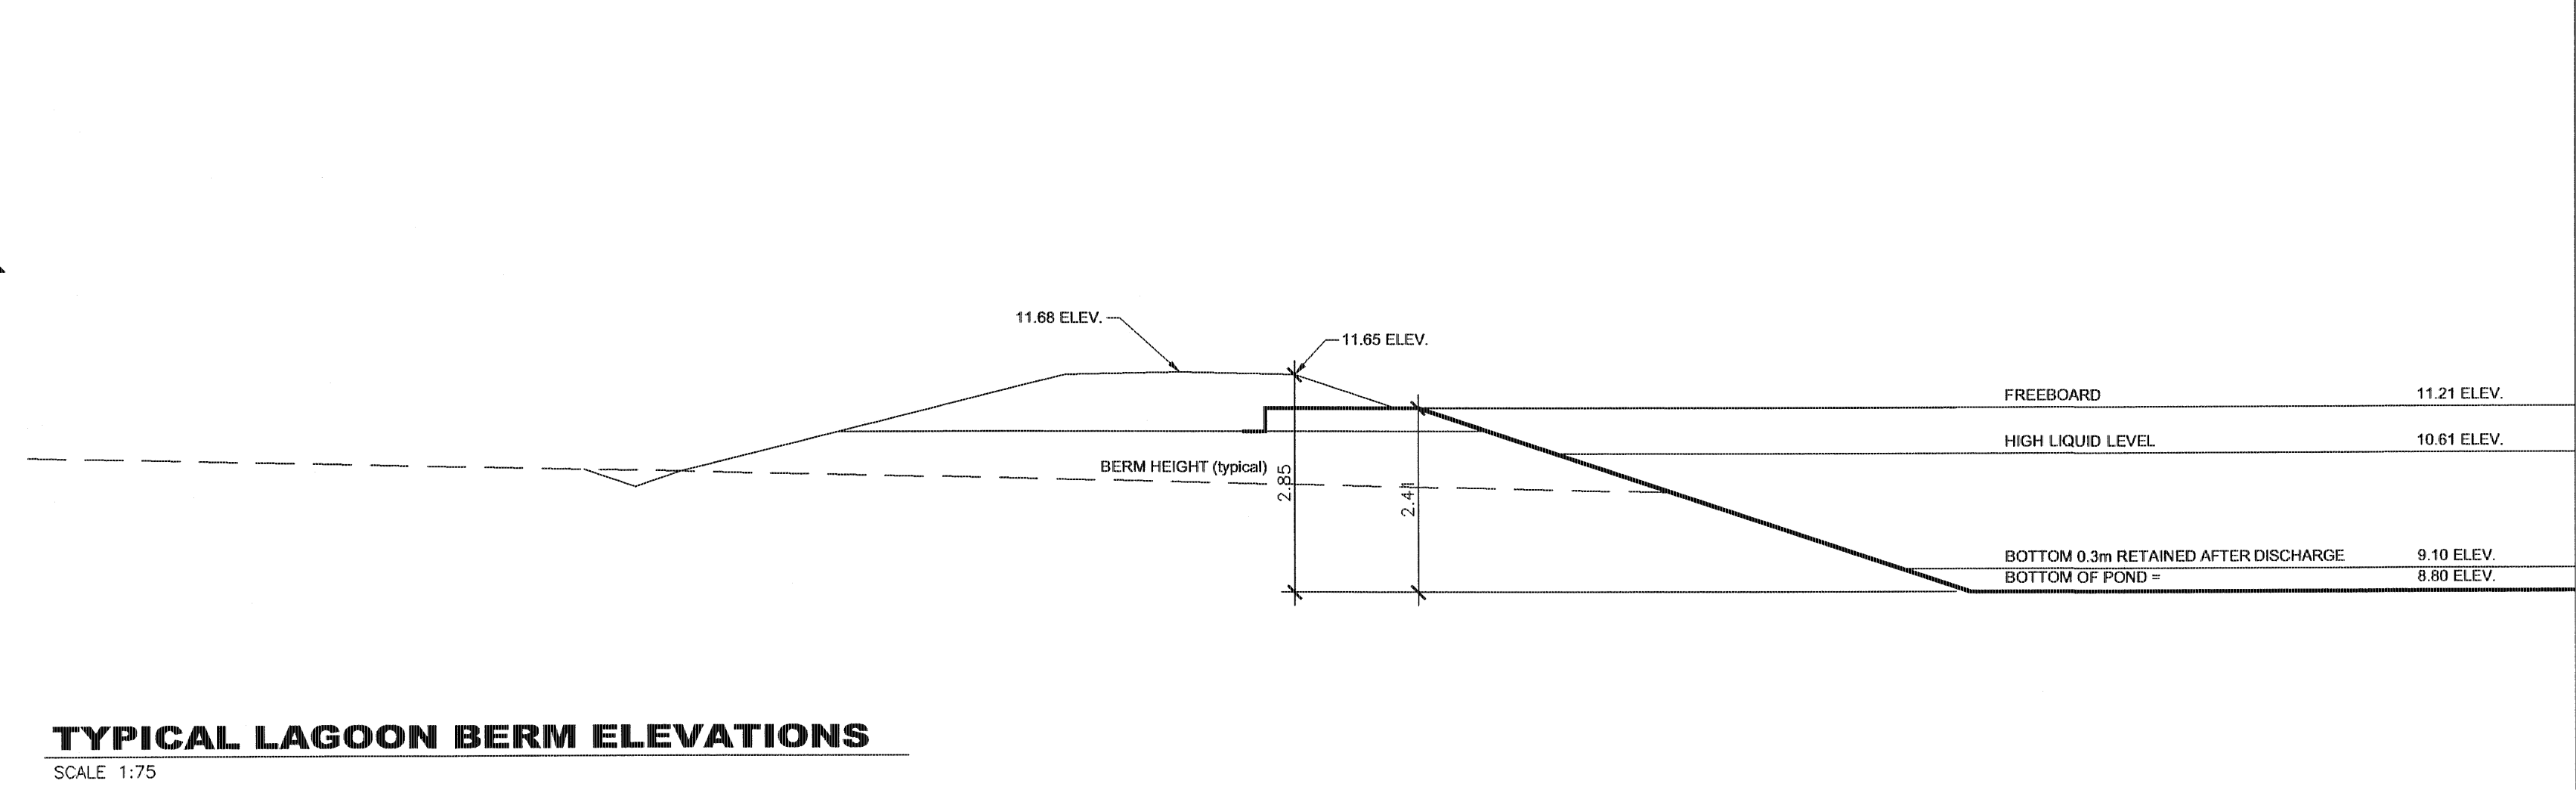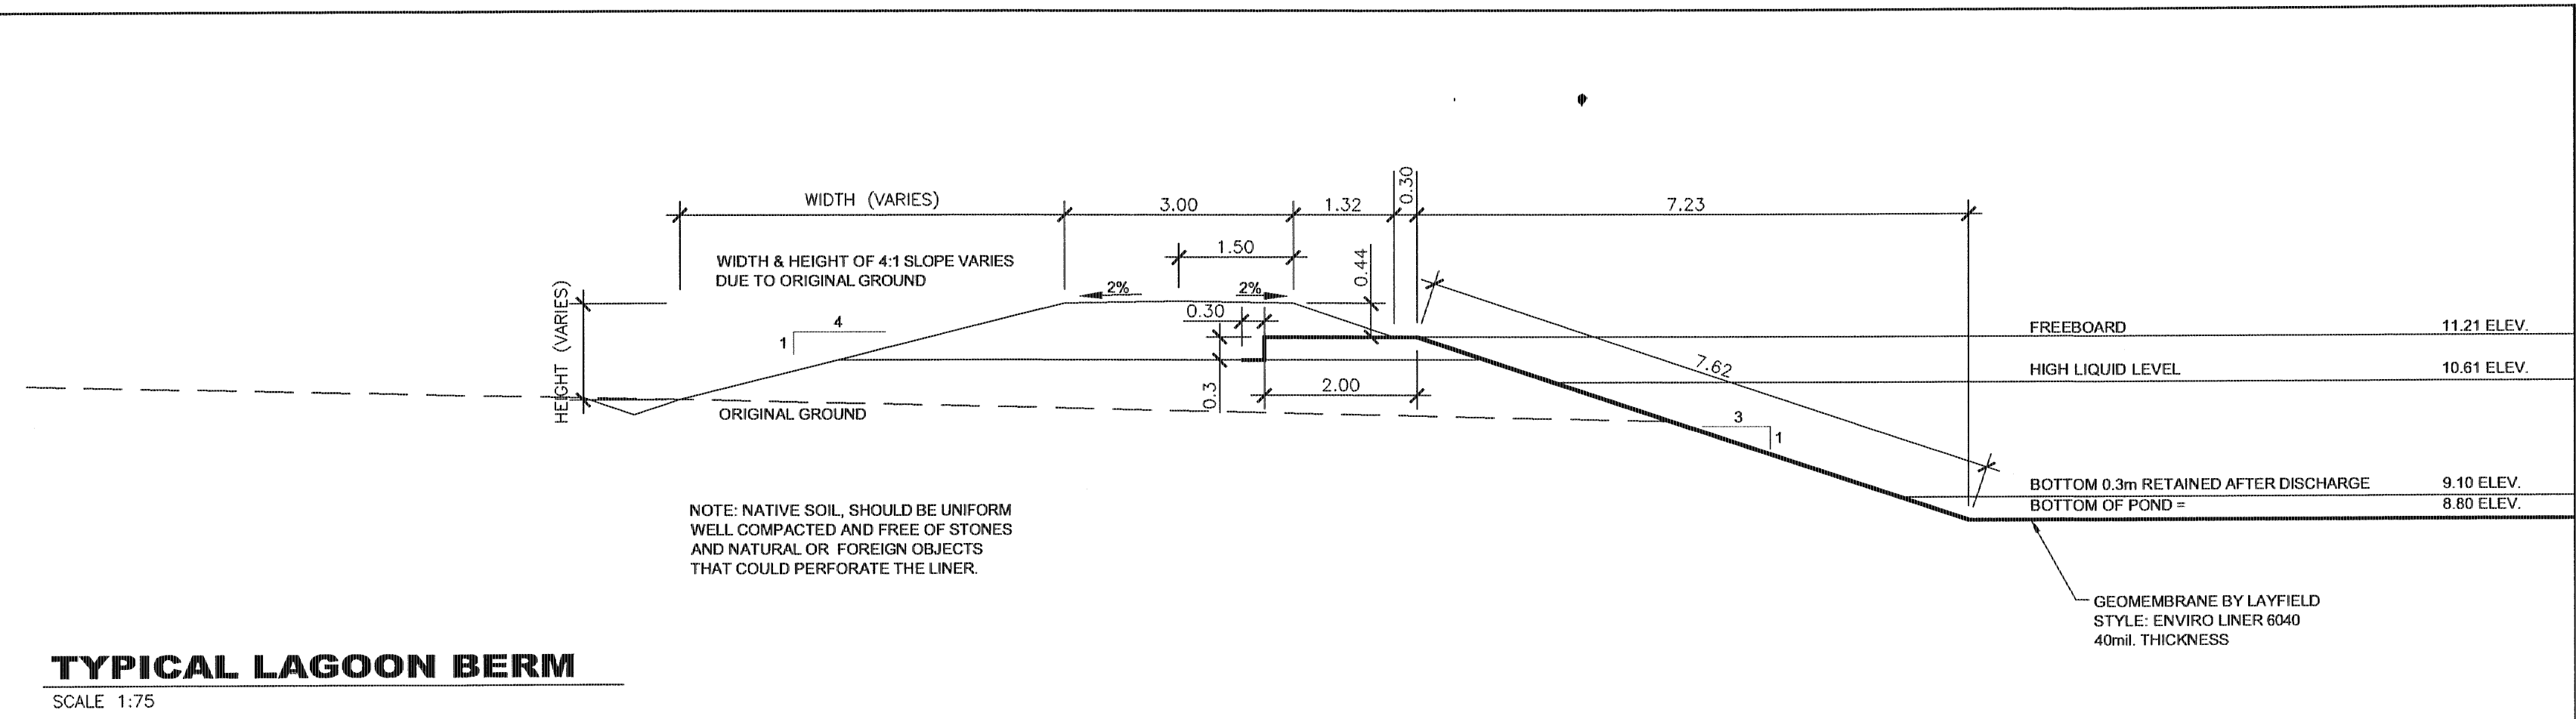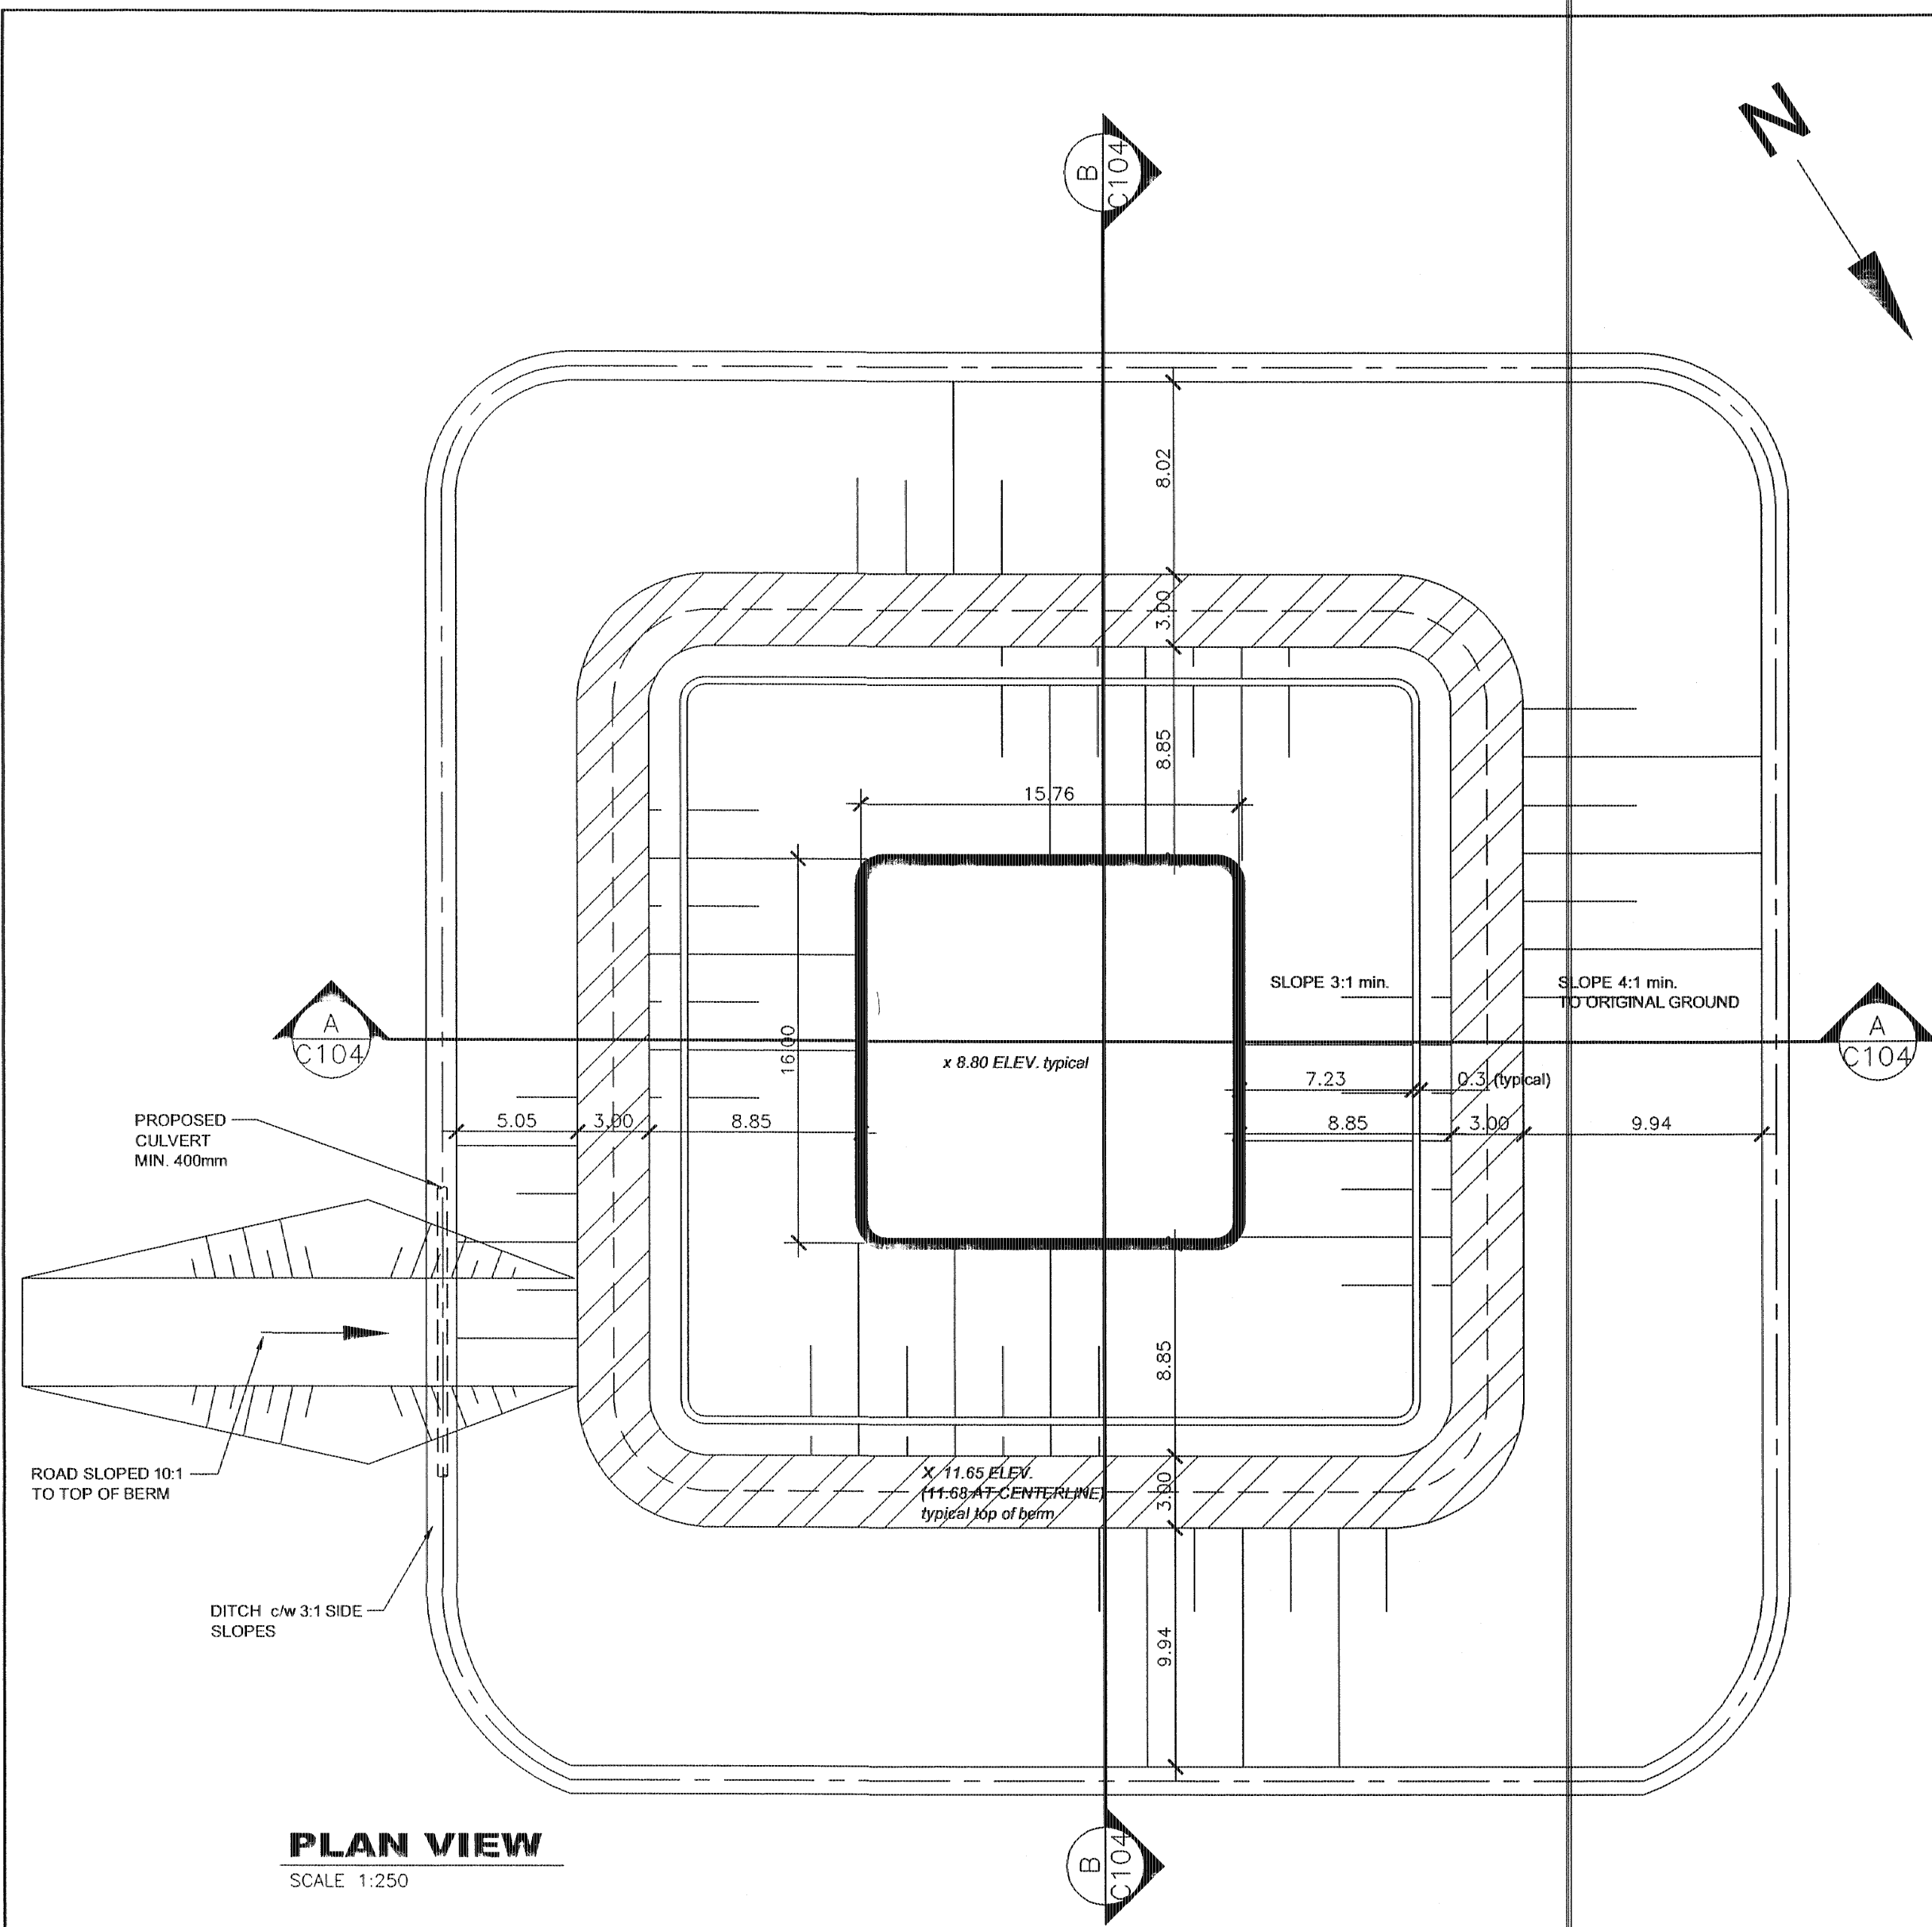

This Drawing is an instrument of service and shall remain the property of B.H. Martin Consultants Ltd. It may not be reproduced or copied in any form. It shall not be used for the construction, enlargement or alteration of a building other than the said project without the authorization of the ARCHITECT and/or ENGINEER.

Contractors shall verify and be responsible for all dimensions and conditions on the job and report any discrepancies to the Architect and/or Engineer before proceeding with the work.

Drawings shall not be scaled.

ISSUED FOR CONSTRUCTION	JULY 24/07	0
Description	Date	No.
Revisions and Issues		



NORTH



Date Printed

B.H. MARTIN CONSULTANTS LTD.
Consulting Engineers and Architect
Timmins Ontario
www.bhmartin.com

ARCHITECT STRUCTURAL/CIVIL



MECHANICAL ELECTRICAL

Project	
MILNE INLET PROJECT	
BAFFINLAND IRON MINES CORPORATION	
BAFFIN ISLAND, NUNAVUT	
Drawing	
WASTE STABILIZATION POND PLAN & SECTIONS	
Date	CADD File Number
JULY 2007	milne/dwg/issued...c104-r1
Scale	Job Number
AS NOTED	06-090
Drawn	Drawing Number
DL	C104
Checked	
Approved	
BHM	