



SOUTH ELEVATION
1:75

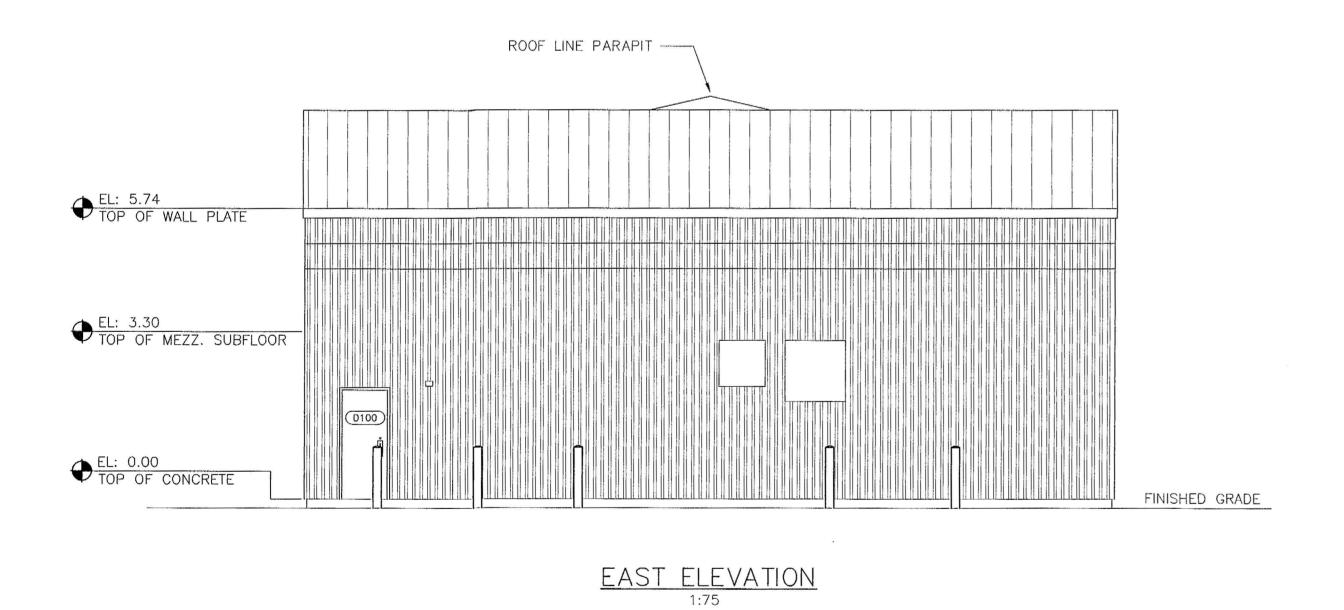

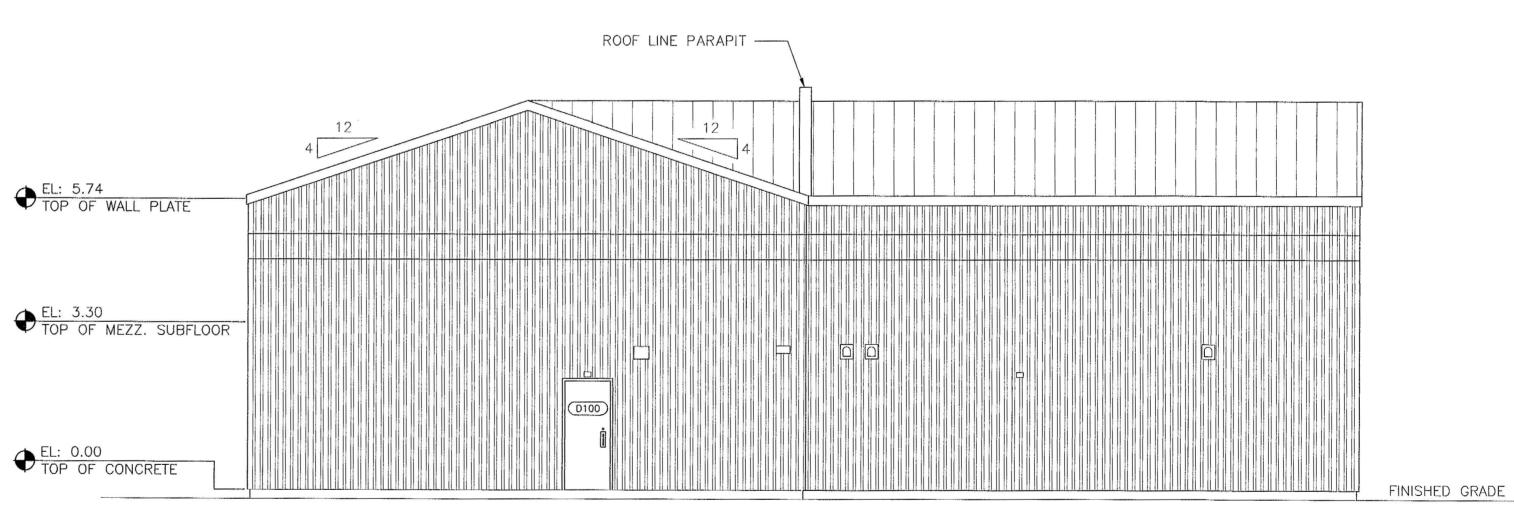

REFER TO NOTE 2 NORTH ELEVATION

NOTES:

- 1. RELOCATE EXISTING SEWAGE TREATMENT PLANT SIGN TO ADDITION WEST ELEVATION. COORDINATE EXACT LOCATION ON SITE WITH THE OWNER.
- 2. NORTH ELEVATION DOES NOT SHOW BOLLARDS, GENERATOR OR MAIN FUEL TANK FOR CLARITY.
- 3. COORDINATE EXACT LOCATIONS AND SIZES OF MECHANICAL WALL PENETRATION WITH OTHER TRADES. COORDINATE FINISH COLORS PRIOR TO INSTALLATION.

 This drawing is the exclusive property of Nuna Burnside and the reproduction of any part without prior written consent of this office is strictly prohibited. The contractor shall verify all dimensions, levels, and datums on site and report any discrepancies or omissions to this office prior to construction. 3. This drawing is to be read and understood in conjunction with all other plans and documents applicable to this project. 4. Do not scale the drawings.

	Issue / Revision	Date	
1	ISSUED FOR CLIENT REVIEW	OCTOBER 2012	PERMIT TO PRACTICE Nuna Burnside Engineering and Environment Signature Date PERMIT NUMBER: P 53 The Association of Professional Engineer Geologists and Geophysicists of NWT/N
2	ISSUED FOR 66% SUBMISSION	NOVEMBER 2012	
3	ISSUED FOR 99% SUBMISSION	JANUARY 2013	
4	ISSUED FOR TENDER	FEBRUARY 2013	
5	REVISED AS PER ADDENDUM 1 TO 4 AND ISSUED FOR CONSTRUCTION	APRIL 2013	



Muna Burnside

Nuna Burnside Engineering & Environmental LTD. 106B Scurfield Blvd., Winnipeg, Manitoba telephone (204) 949-7110 fax (204) 949-7111 web www.neeganburnside.com

GOVERNMENT OF NUNAVUT COMMUNITY & GOVERNMENT SERVICES

RANKIN INLET SEWAGE TREATMENT PLANT EXTERIOR BUILDING ELEVATIONS

Drawn By J. JUACALLA Drawing No. G. POPOWICH Scale AS NOTED Project No. 300031281