


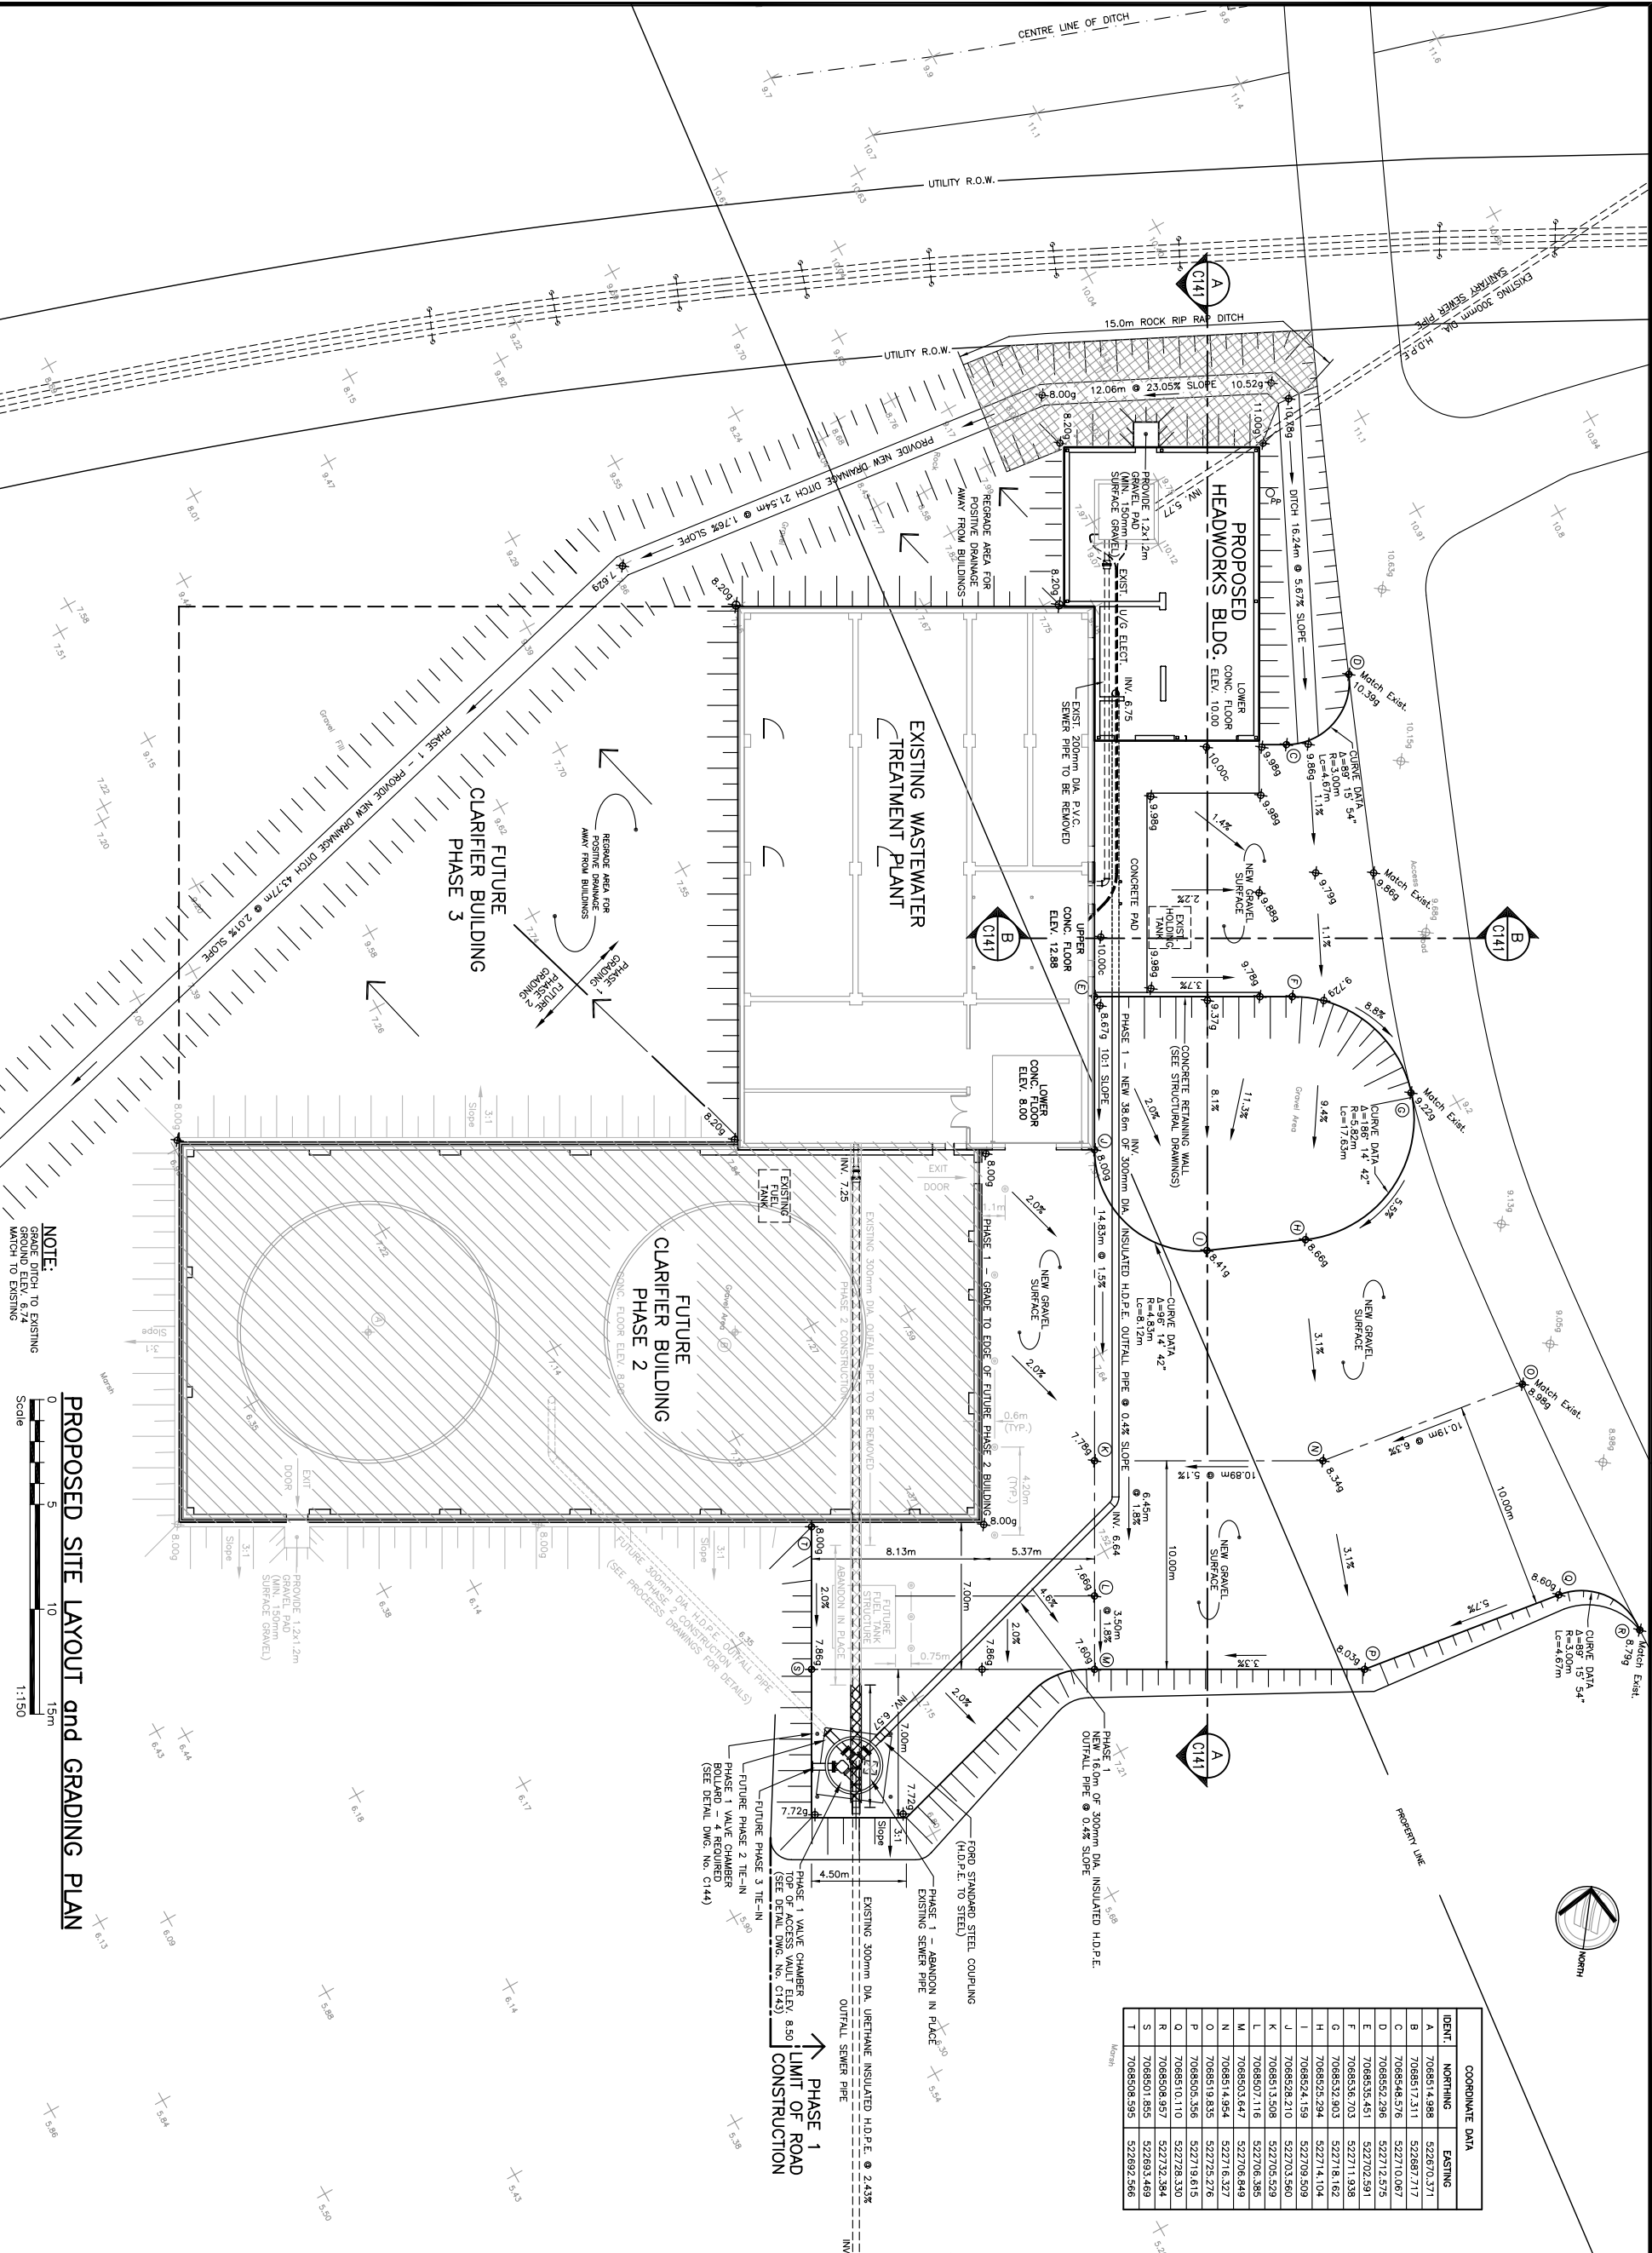

EarthTech
A Terra International Ltd. Company

17203 - 135th Avenue
EDMONTON, ALBERTA
T5S 1L4 CANADA

Tel: 780-488-6800
Fax: 780-488-6173
www.earthtech.ca

Legend

9.68 EXISTING SURVEY ELEVATION

7.66g FINISHED GRAVEL ELEVATION

10.00c FINISHED CONCRETE ELEVATION

Ⓟ COORDINATE POINT

Ⓢ BOLLARD

EDGE OF GRAVEL SURFACE

SLOPE

Notes:

1. SEE DRAWING C4-01 FOR DETAILS.

PERMIT TO PRACTICE
EARTH TECH (CANADA) INC.
Original Signature: GLENN PROSKO
Original Date: 2005-03-10
PERMIT NUMBER: P 005
The Association of Professional Engineers,
Geologists and Geophysicists of the NW/NT/NU

PROFESSIONAL ENGINEER
REGISTERED
SIGNED BY
GLENN PROSKO
2005-03-10

Stamp

Revisions

No.	Date	Description
0	2005 3/14	ISSUED FOR TENDER

Design G.A.P.

Drawn R.J.H.

Approved

Checked

Project Title
CITY OF IQALUIT
WASTEWATER
TREATMENT PLANT
PHASE 1

Drawing Title
PROPOSED
SITE LAYOUT and
GRADING PLAN

Scale
AS NOTED

Project No.
75360

Drawing No.
C132

Date
2005-02-25

Revision
0