

Livingstone
Architect

P.O. BOX 1186
IQUALUIT, Nunavut X0A 0H0
Ph: 867 979-4180, Fax: 867 979-3991
Email: larch@munanet.com

DOOR SCHEDULE													
ROOM NO.	ROOM NAME	DOOR NO.	DOOR SIZE		CONSTR.	FACE MAT.	FINISH	TYPE NO.	GLASS	MAT.	FINISH	TYPE NO.	FIRE RATING LABEL
			WIDTH	HEIGHT									
---	EXTERIOR	100	914	2032	11	HMI	M	PTD	1	---	PSF	PTD	---
---	EXTERIOR	101	914	2032	11	HMI	M	PTD	1	---	PSF	PTD	---
---	EXTERIOR	102	914	2032	11	HMI	M	PTD	1	---	PSF	PTD	---
103	CLAMPFIER	103	914	2032	11	HMI	M	PTD	2	---	PSF	PTD	3/4 HR
---	OVERHEAD DOOR	105G	3000	2700	1	HMI	M	PTD	3	---	PSF	PTD	---
102	GENERATOR	104	914	2032	11	HMI	M	PTD	1	---	PSF	PTD	---
104	STAIR	105	914	2032	11	HMI	M	PTD	2	---	PSF	PTD	3/4 HR
201	MEZZANINE	200	914	2032	11	HMI	M	PTD	2	---	PSF	PTD	---
---	OVERHEAD DOOR	201A	3000	2700	1	HMI	M	PTD	3	---	PSF	PTD	---
---	EXTERIOR	201	914	2032	11	HMI	M	PTD	1	---	EXIST	EXIST	---
202	ELECTRICAL	202	914	2032	11	HMI	M	PTD	1	---	PSF	PTD	3/4 HR
203	LAB	203	914	2032	11	HMI	M	PTD	2	---	PSF	PTD	---
204	STAIR	204	914	2032	11	HMI	M	PTD	2	---	PSF	PTD	3/4 HR
204	STAIR	205	914	2032	11	HMI	M	PTD	2	---	PSF	PTD	---
205	WALKWAY	206	914	2032	11	HMI	M	PTD	1	---	PSF	PTD	---
206	STAIR	207	914	2032	11	HMI	M	PTD	2	---	PSF	PTD	---


ROOM NO.	ROOM NAME	FLOOR	WALL	CEILING	REMARKS
100	HEADWORKS LEVEL 1	PAINTED CONCRETE	METAL LINER ON EXTERIOR WALLS GYPSUM BOARD ON INTERIOR WALLS		
101	STAIR	PAINTED CONCRETE	METAL LINER ON EXTERIOR WALLS GYPSUM BOARD ON INTERIOR WALLS		
102	GENERATOR	PAINTED CONCRETE	METAL LINER ON EXTERIOR WALLS GYPSUM BOARD ON INTERIOR WALLS		
103	CLAMPFIER				
200	HEADWORKS LEVEL 2	PAINTED CONCRETE / METAL GRILL			
201	EXISTING	---	---	---	
202	ELECTRICAL	PAINTED CONCRETE	MOISTURE RESISTANT GYPSUM BOARD		
203	LAB	RESILIENT			
204	STAIR	PAINTED CONCRETE / METAL GRILL			
205	ELECTRICAL	PAINTED CONCRETE	METAL LINER ON EXTERIOR WALLS GYPSUM BOARD ON INTERIOR WALLS		
206	WALKWAY	PAINTED CONCRETE			

1
A5

DOOR SCHEDULE
SCALE N.T.S.

2
A5

ROOM FINISH SCHEDULE
SCALE N.T.S.

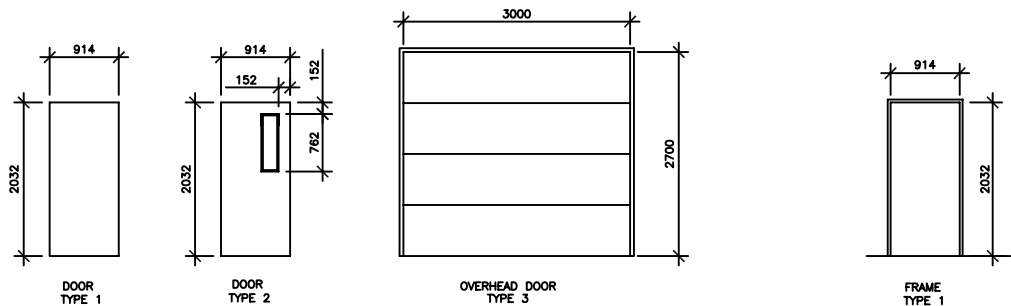

3
A5

DOOR ELEVATIONS
SCALE 1:50

WALL TYPE 1
15.9mm TYPE-X GWB (PTD)
92mm METAL STUDS @ 406mm o.c.
15.9mm TYPE-X GWB (PTD)
EXTEND WALLS TO 1/2" STRUCTURE/FLOOR

WALL TYPE 2
12.7mm GWB (PTD)
92mm METAL STUDS @ 406mm o.c.
12.7mm GWB (PTD)

WALL TYPE 3
12.7mm MRGWB (PTD)
92mm METAL STUDS @ 406mm o.c.
12.7mm GWB (PTD)

WALL TYPE 4
12.7mm MRGWB (PTD)
15.9mm TYPE X GWB
92mm METAL STUDS @ 406mm o.c.
15.9mm TYPE X GWB (PTD)

4
A5

WALL TYPES
SCALE N.T.S.

PRELIMINARY
Not For Construction
15/10/04

A		95%
No.	Date	Description

REVISIONS



Design DESIGN

Drawn PF

Approved
Chief

Director
Project Title

CITY OF IQALUIT
WASTEWATER
TREATMENT PLANT

Drawing Title

ARCHITECTURAL
SCHEDULES

Scale
AS SHOWN

Project No.
75300

Drawing No.
A1-5

Revision
A