

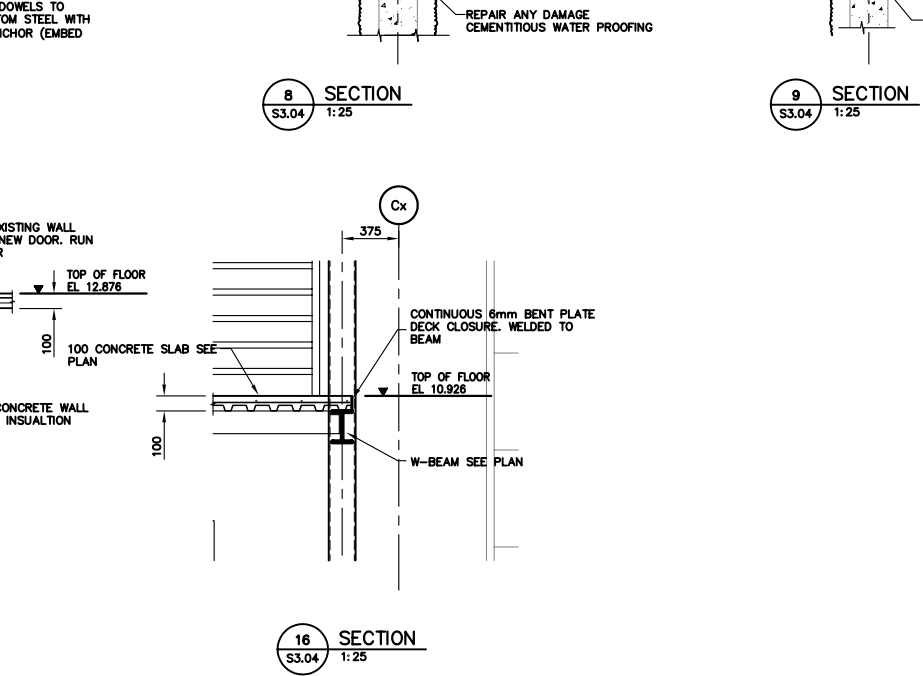
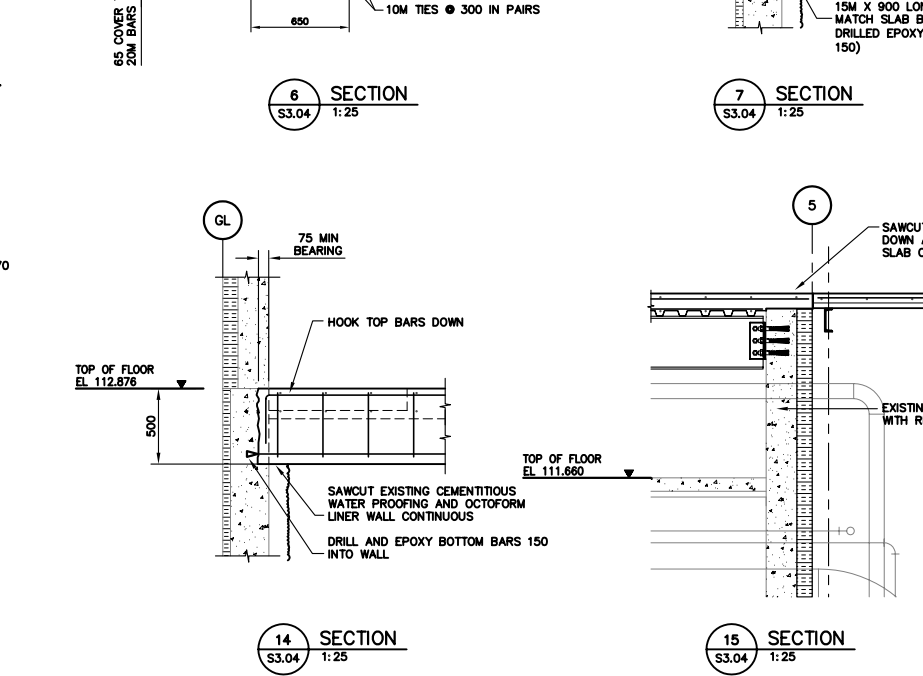
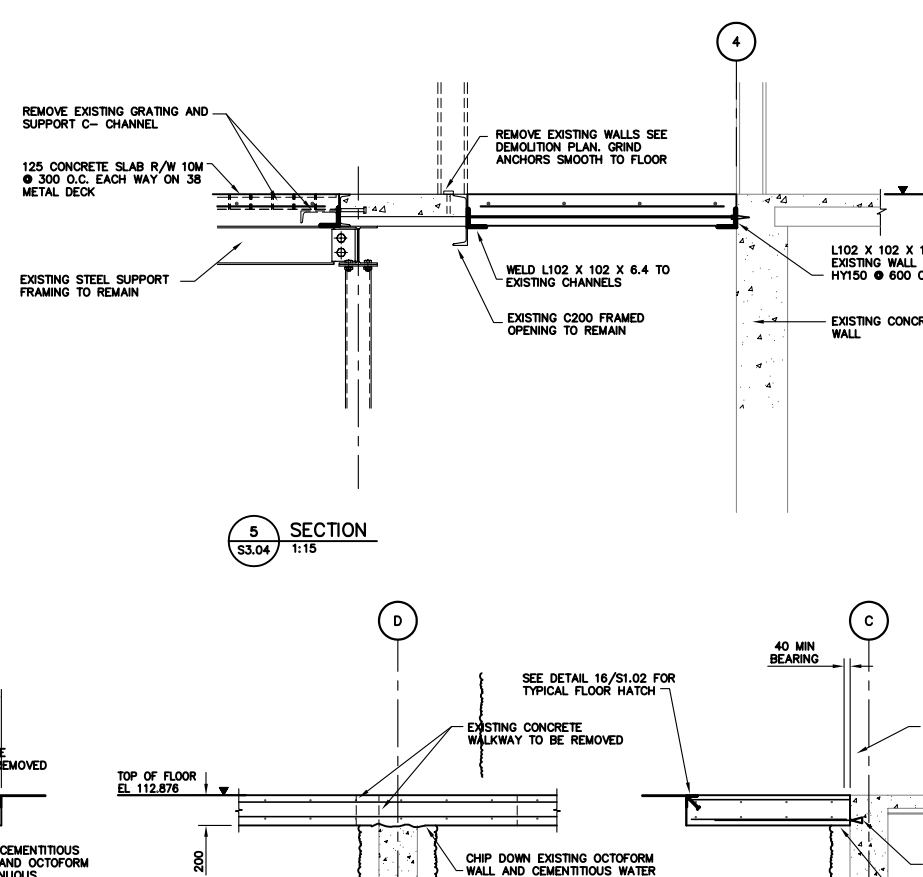
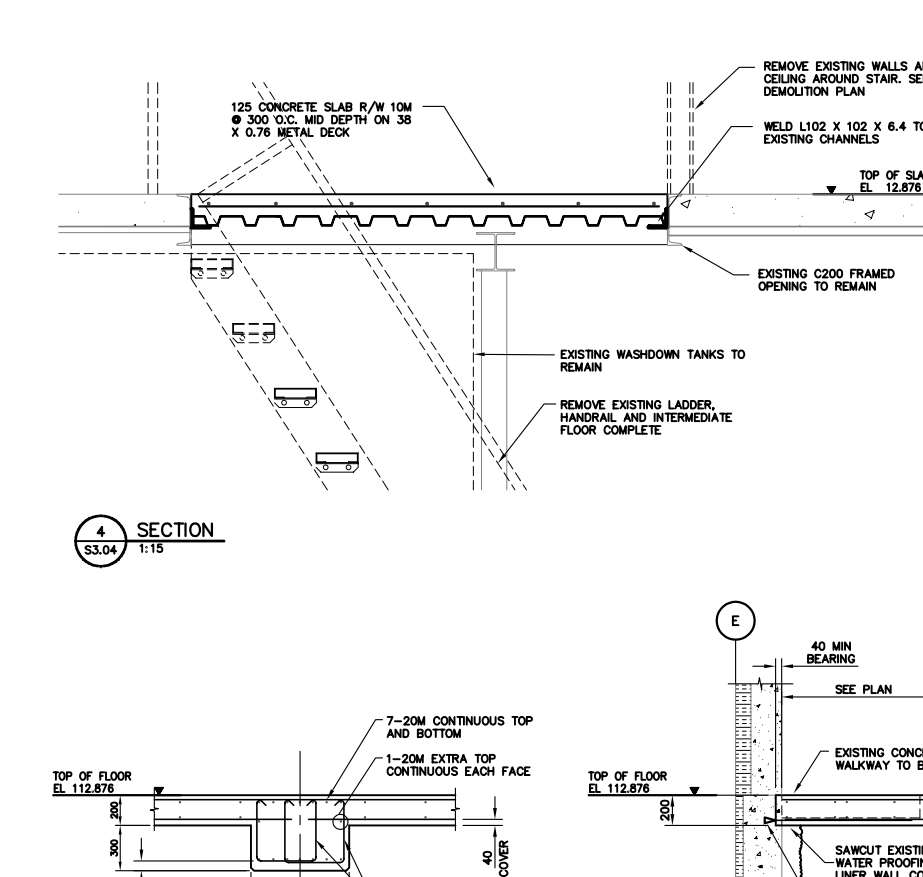
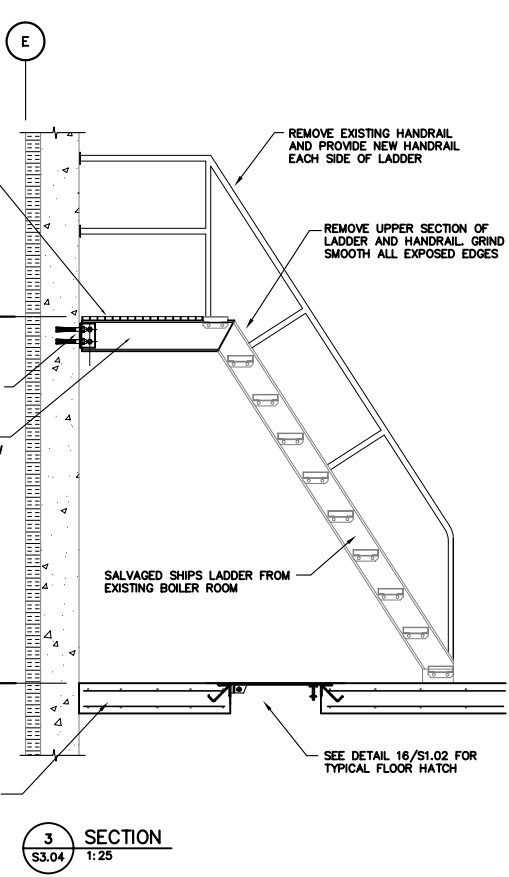
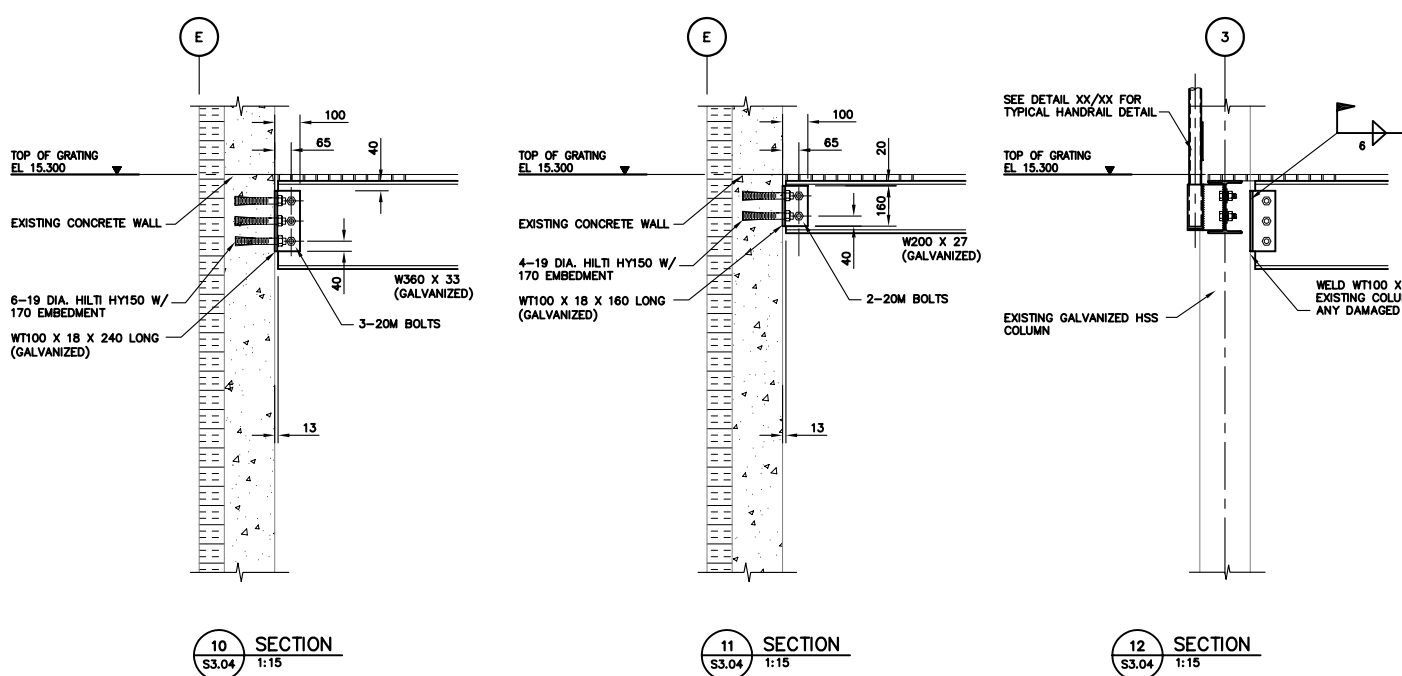


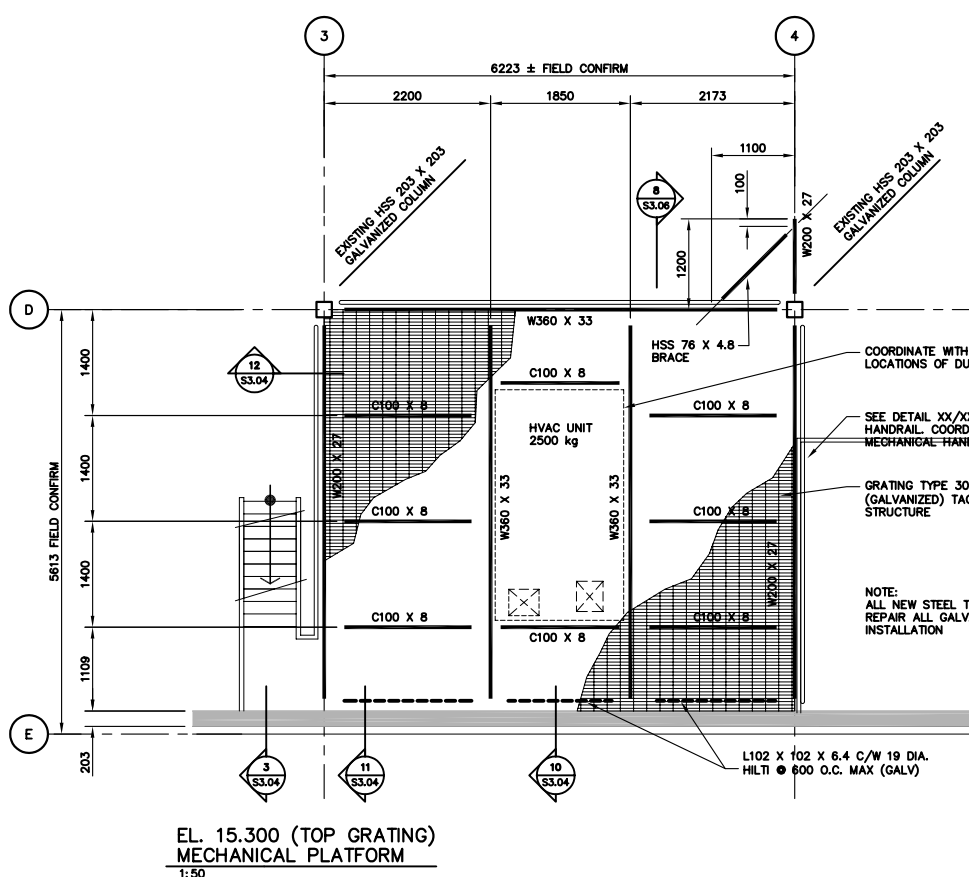

PRELIMINARY
Not For Construction
OCT.15.2004

B	2004 OCT.15	ISSUED FOR 95% REVIEW
A	2004 JUL.30	ISSUED FOR CLIENT REVIEW
No.	Date	Description

REVISIONS

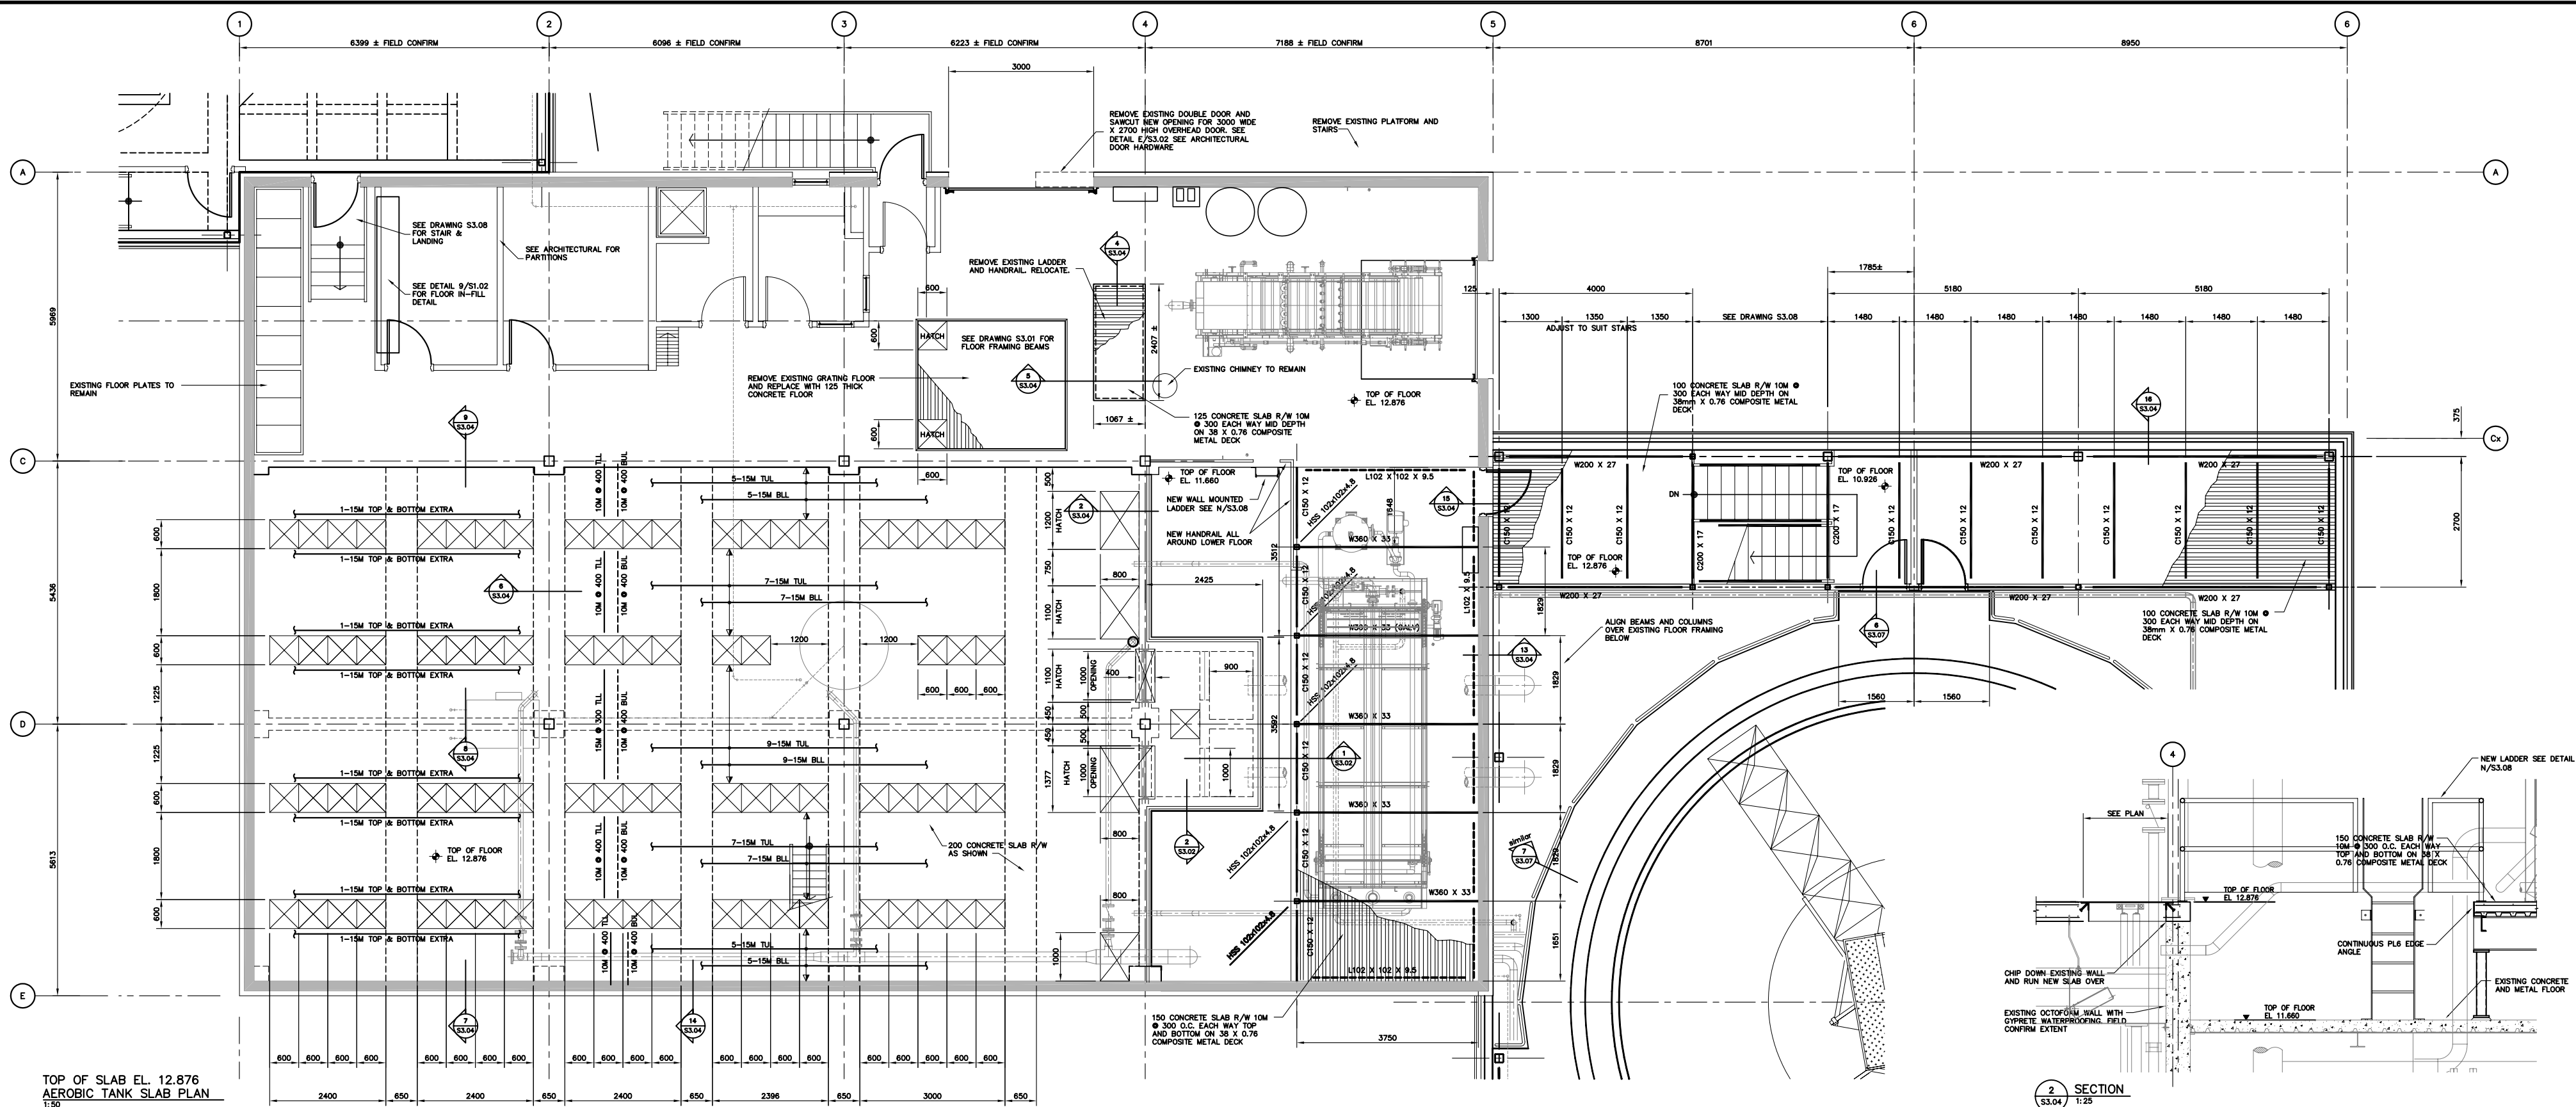

CITY OF IQALUIT,
Nunavut

Design RAG
Drawn NV
Approved Chief

Director
Project Title

CITY OF IQALUIT
WASTEWATER
TREATMENT PLANT

Drawing Title
STRUCTURAL
ENLARGED EXISTING
FLOOR PLAN

Scale
AS NOTED

Project No.
75360

Drawing No.
S3-04

Revision
B