

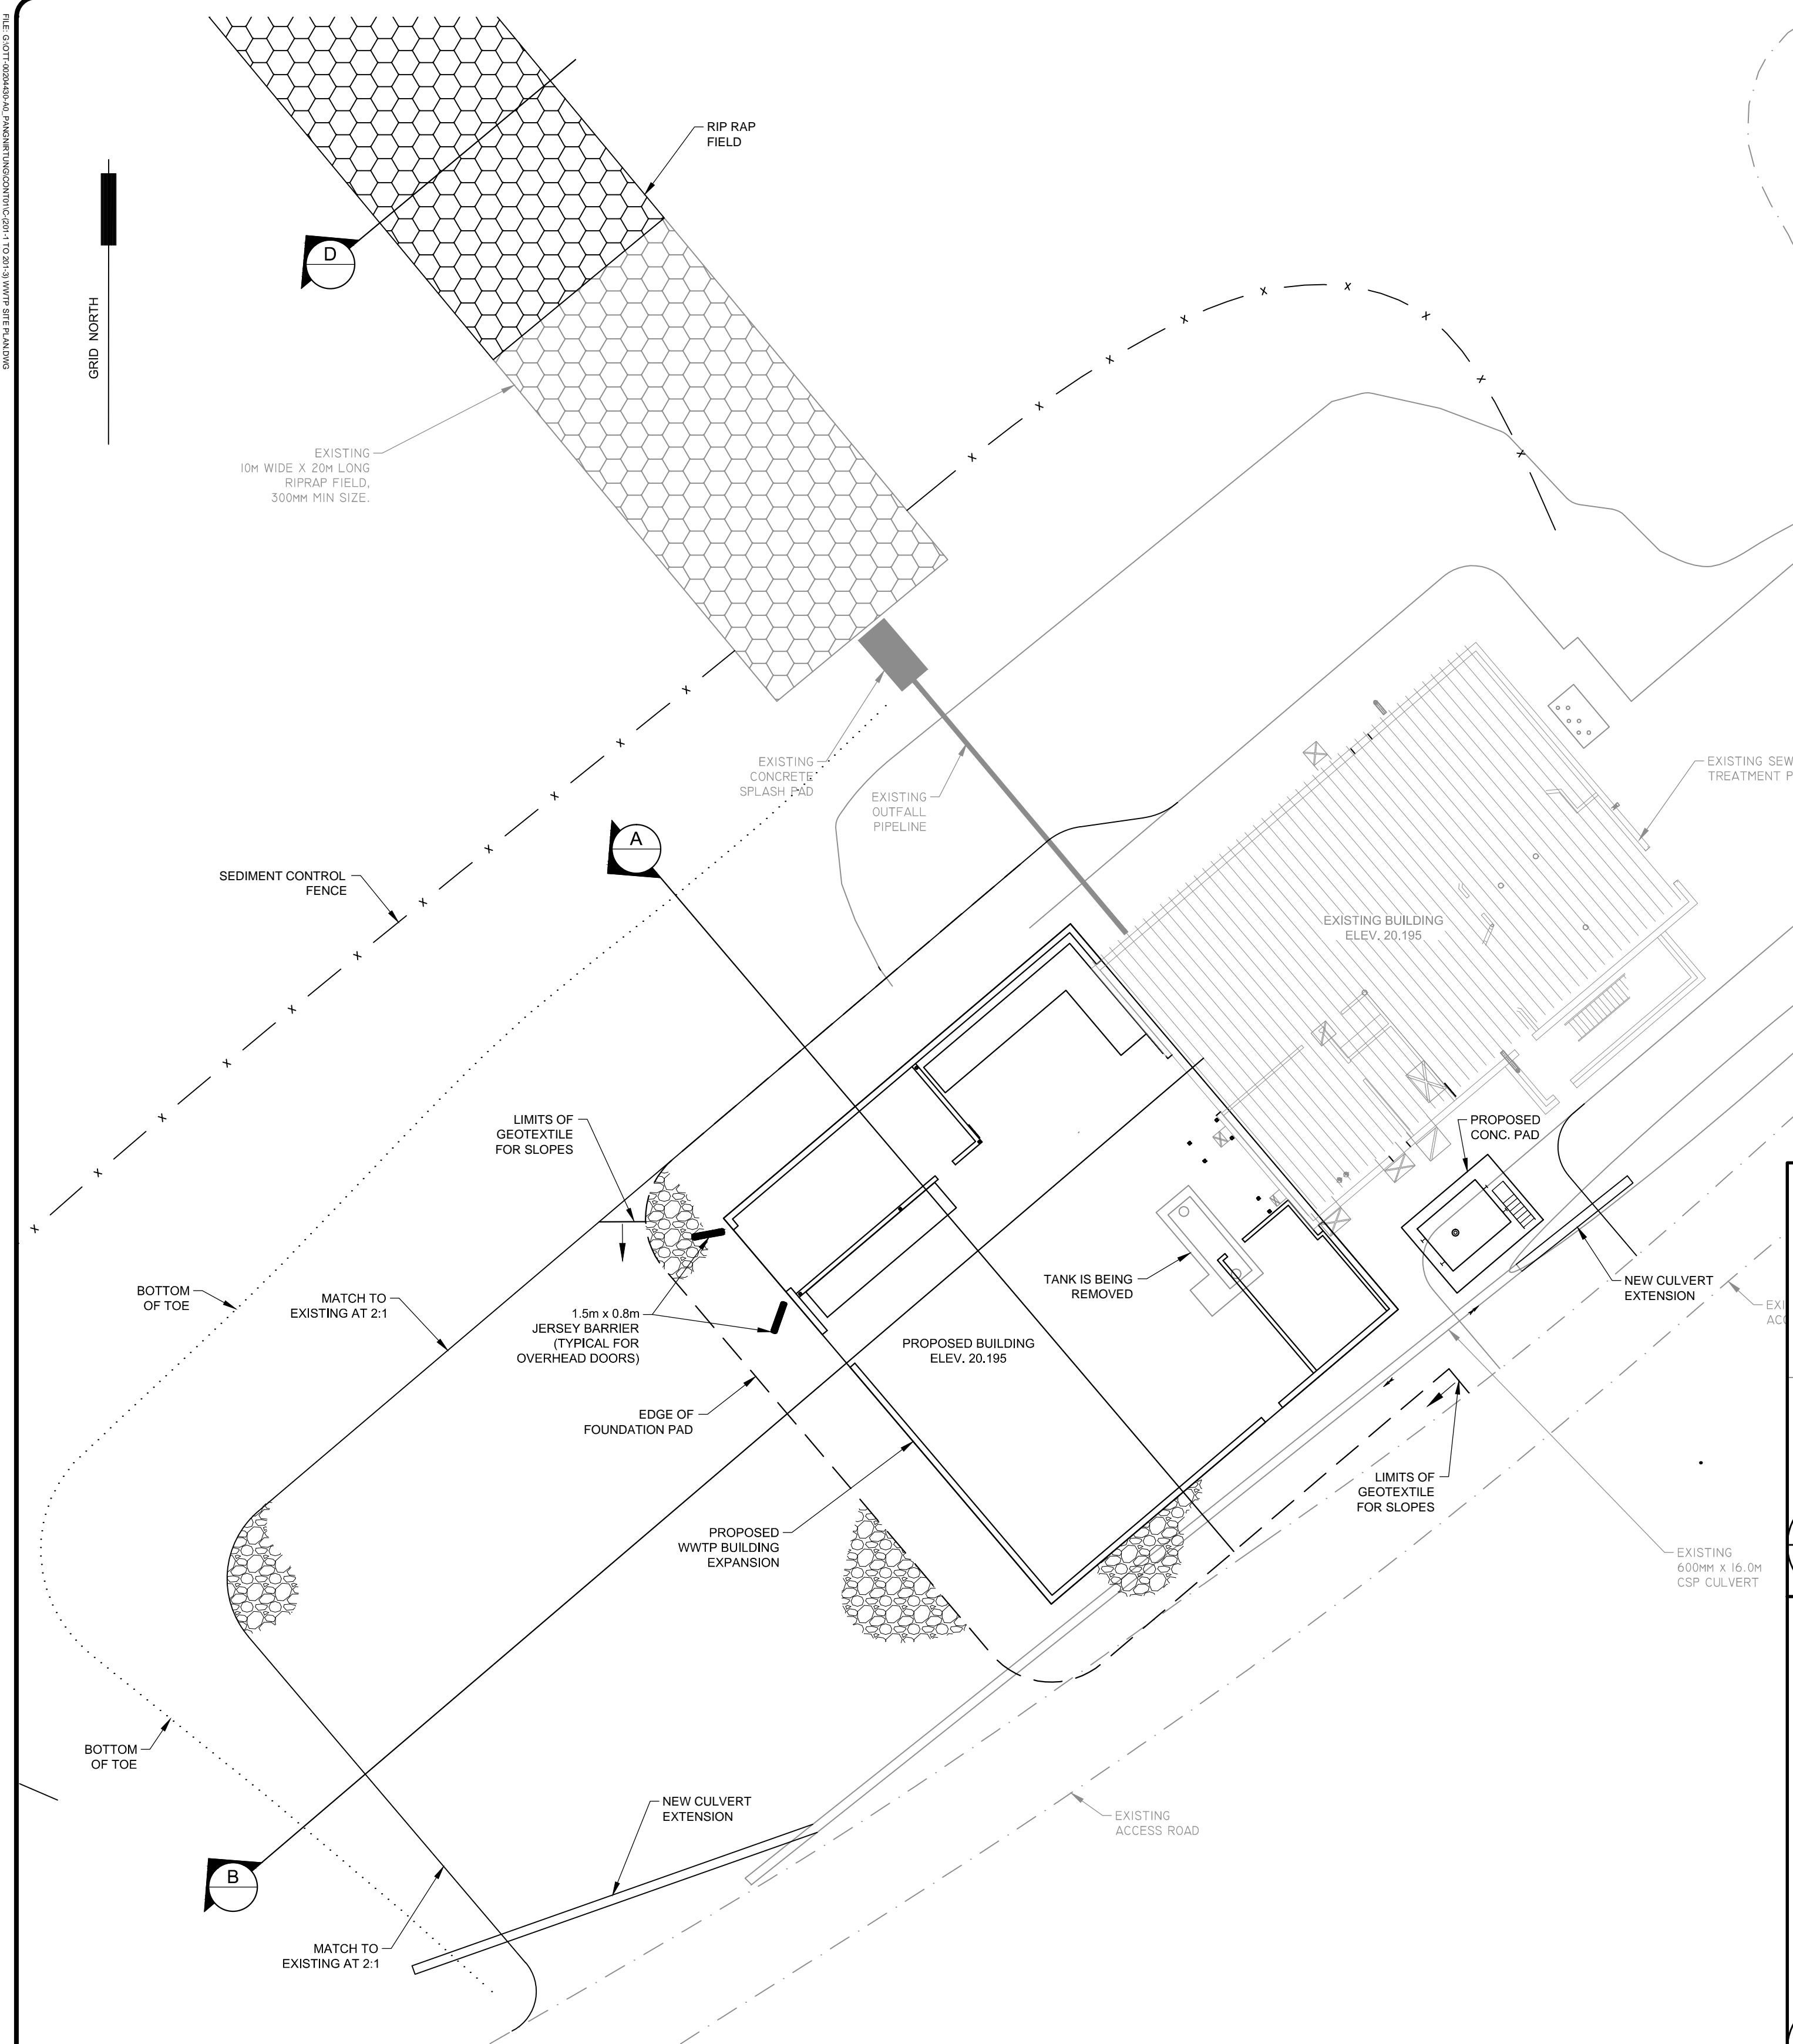
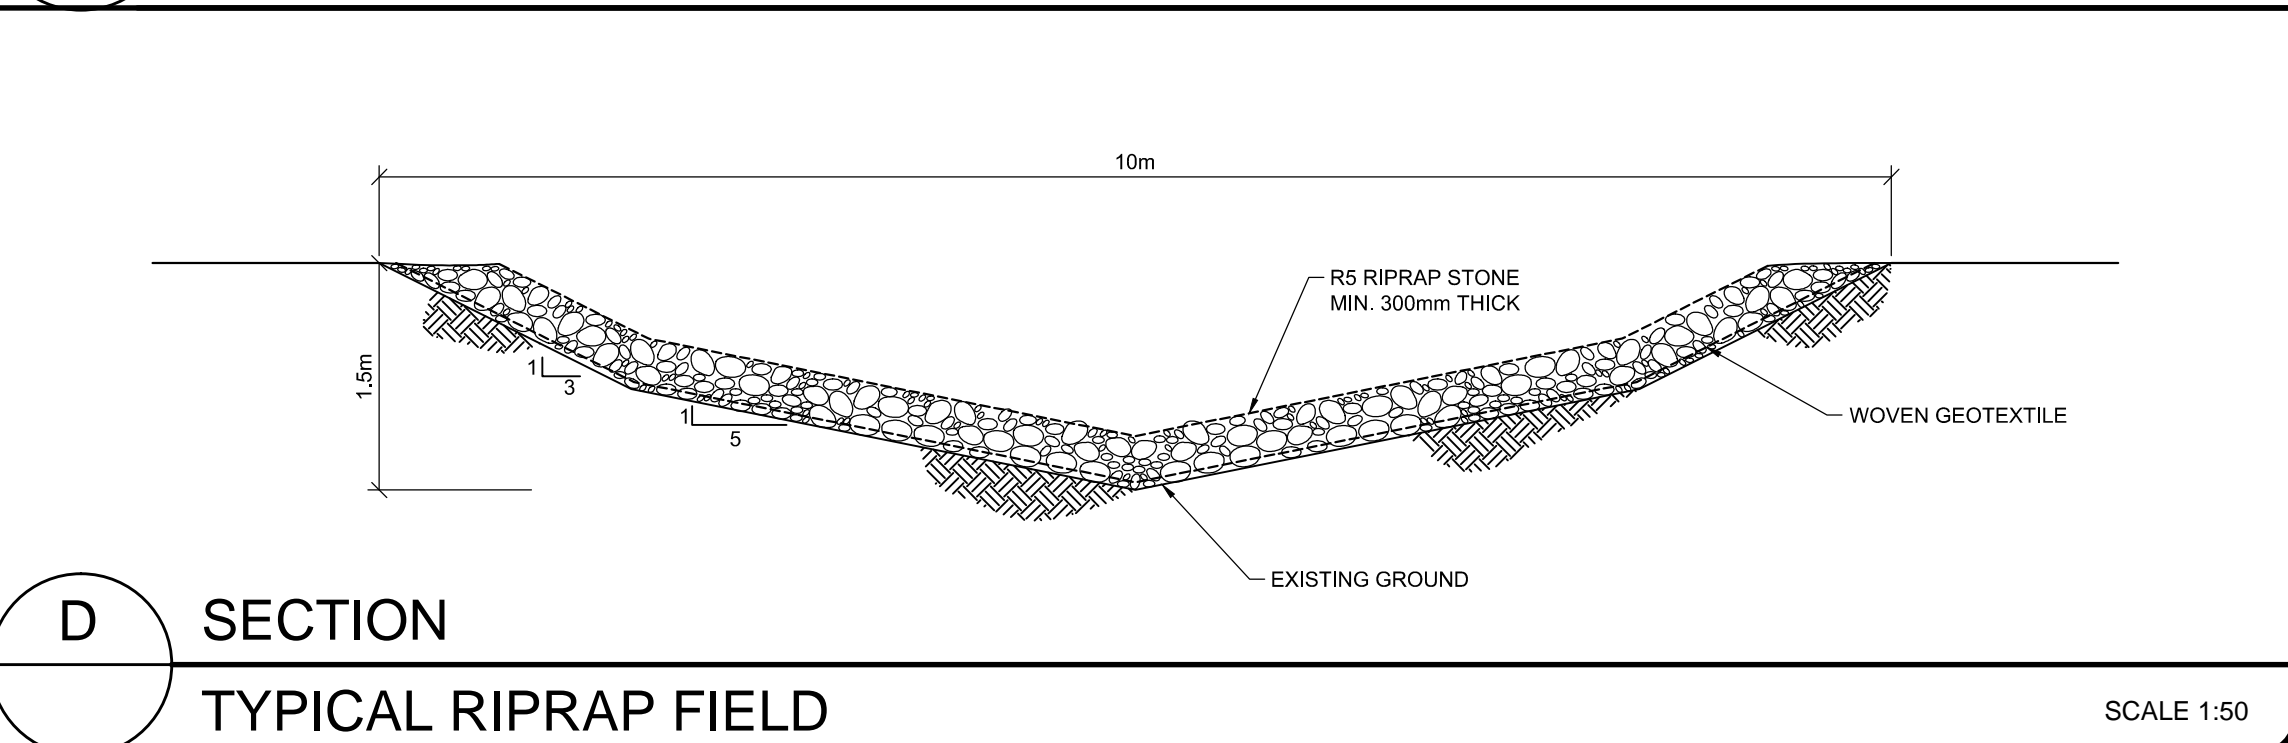
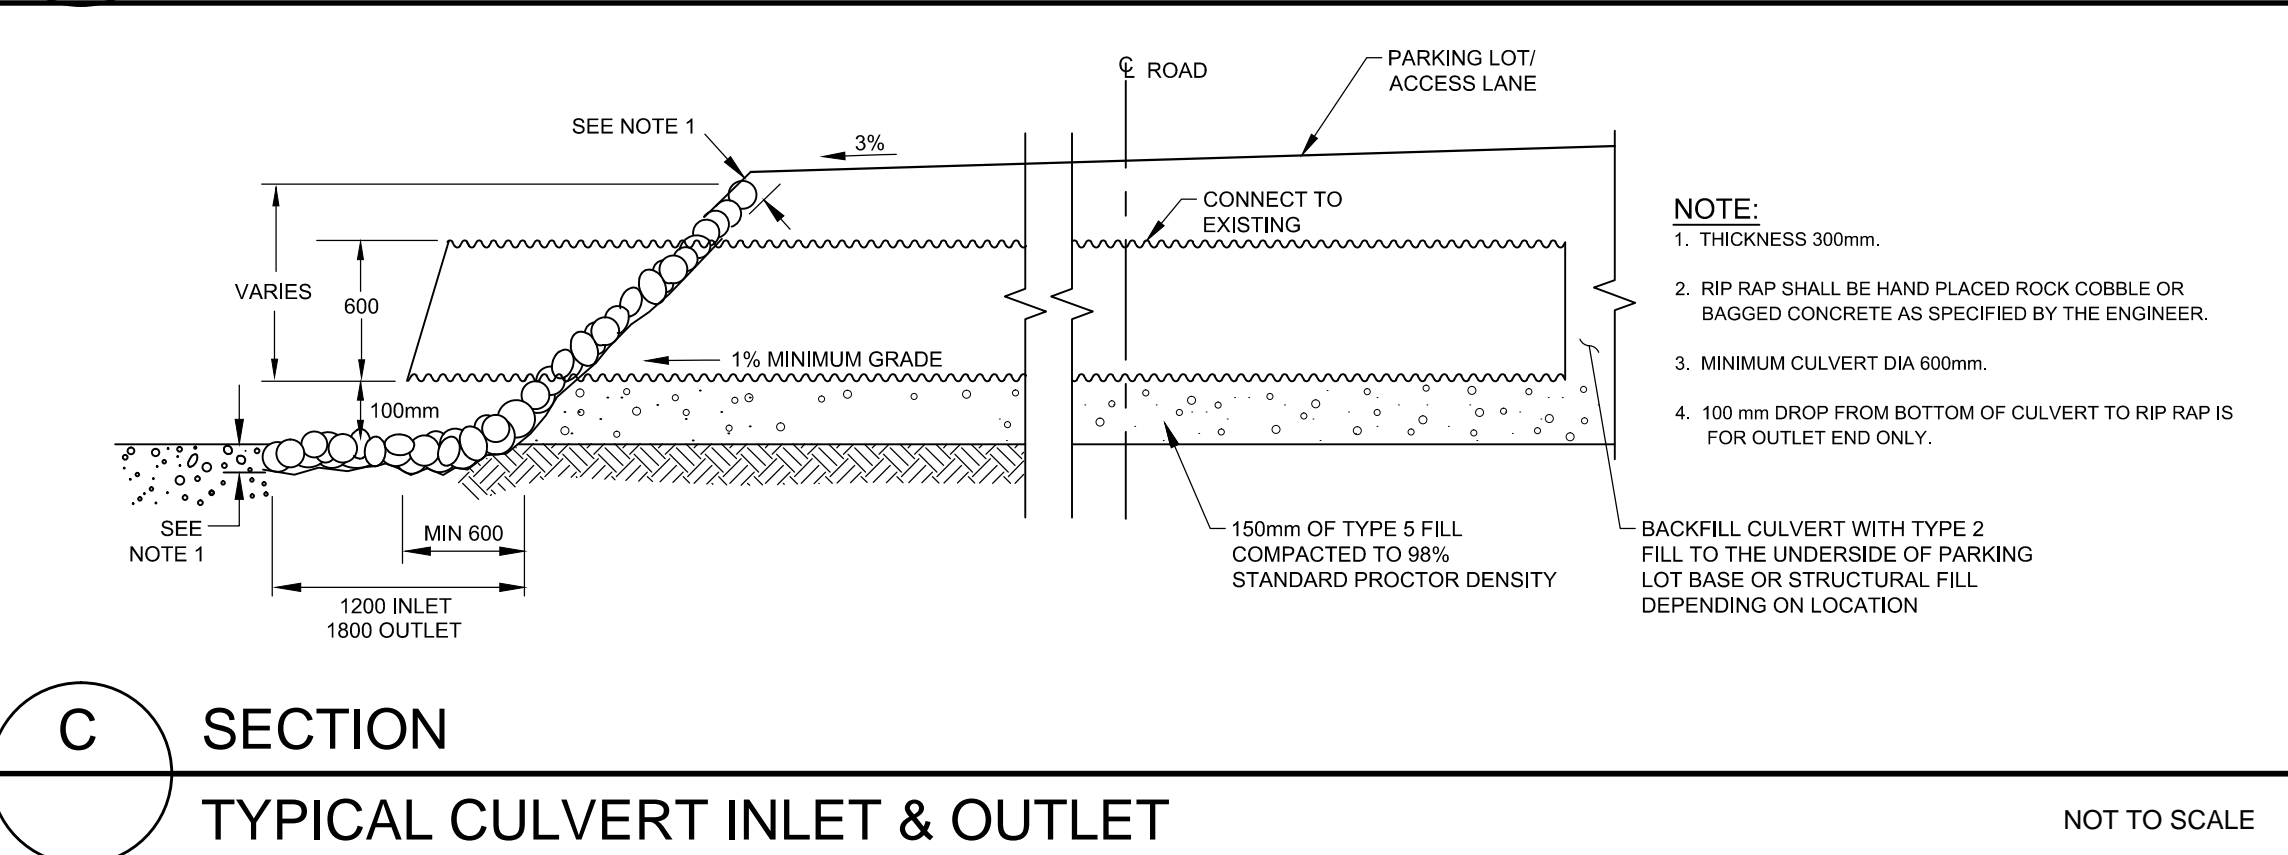
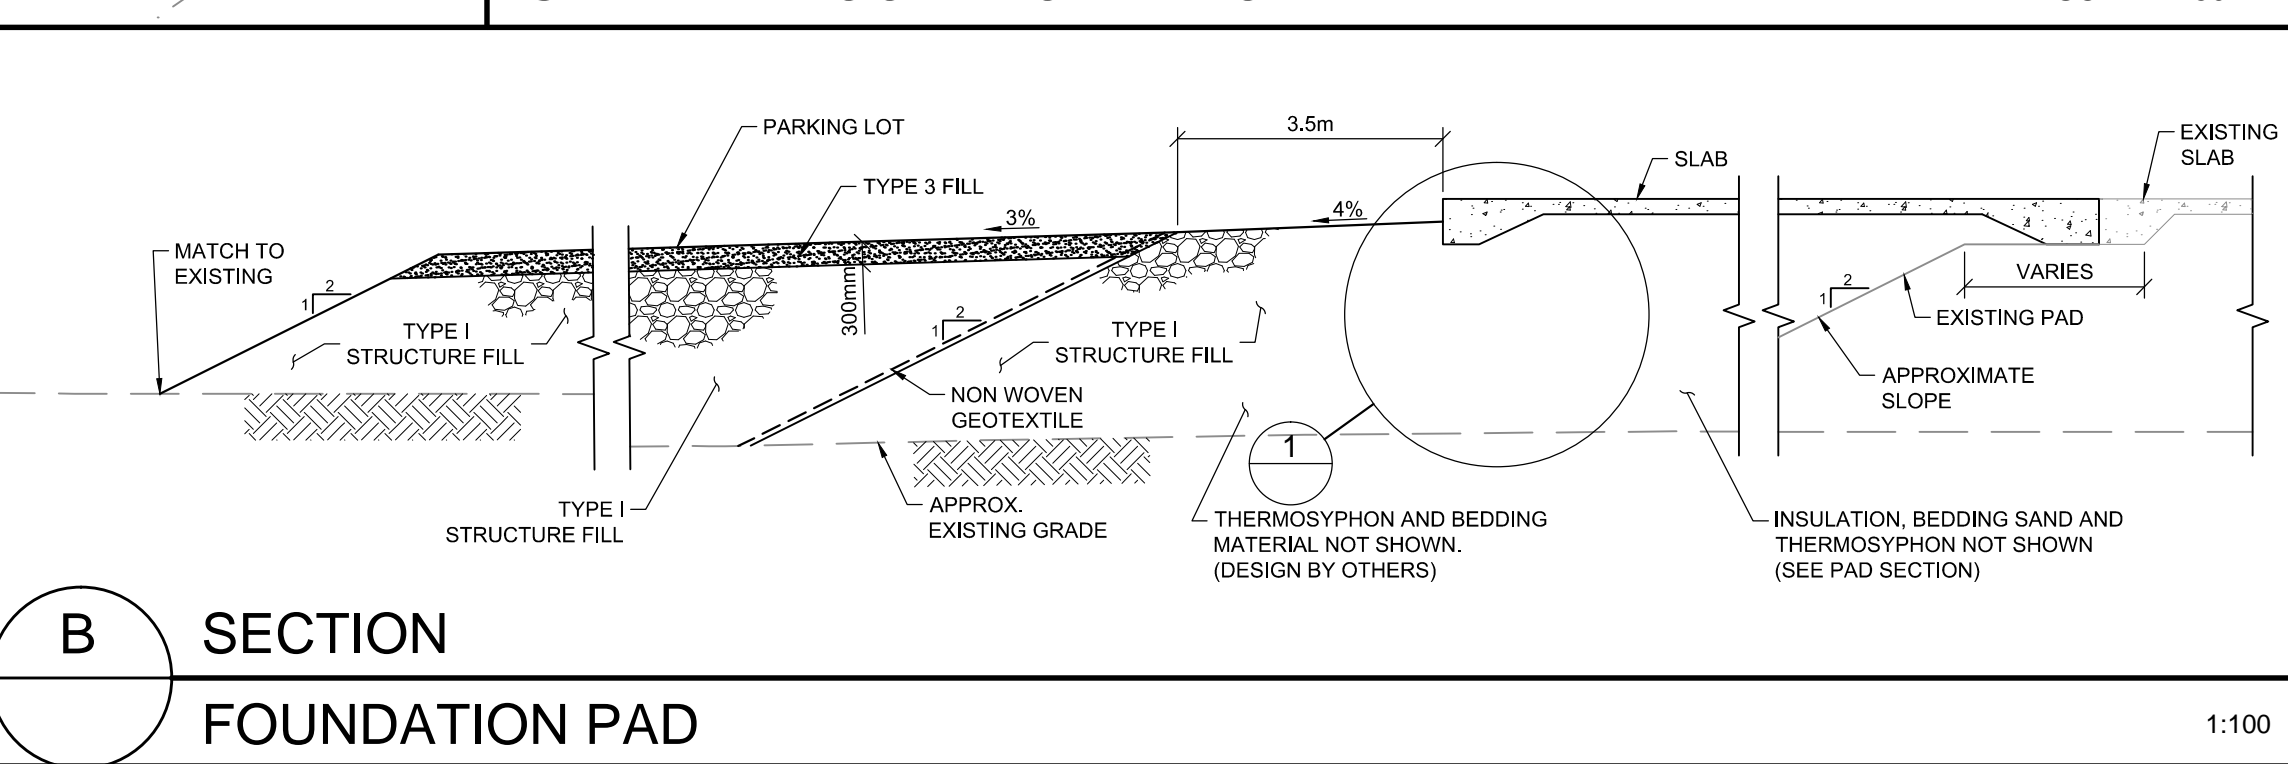
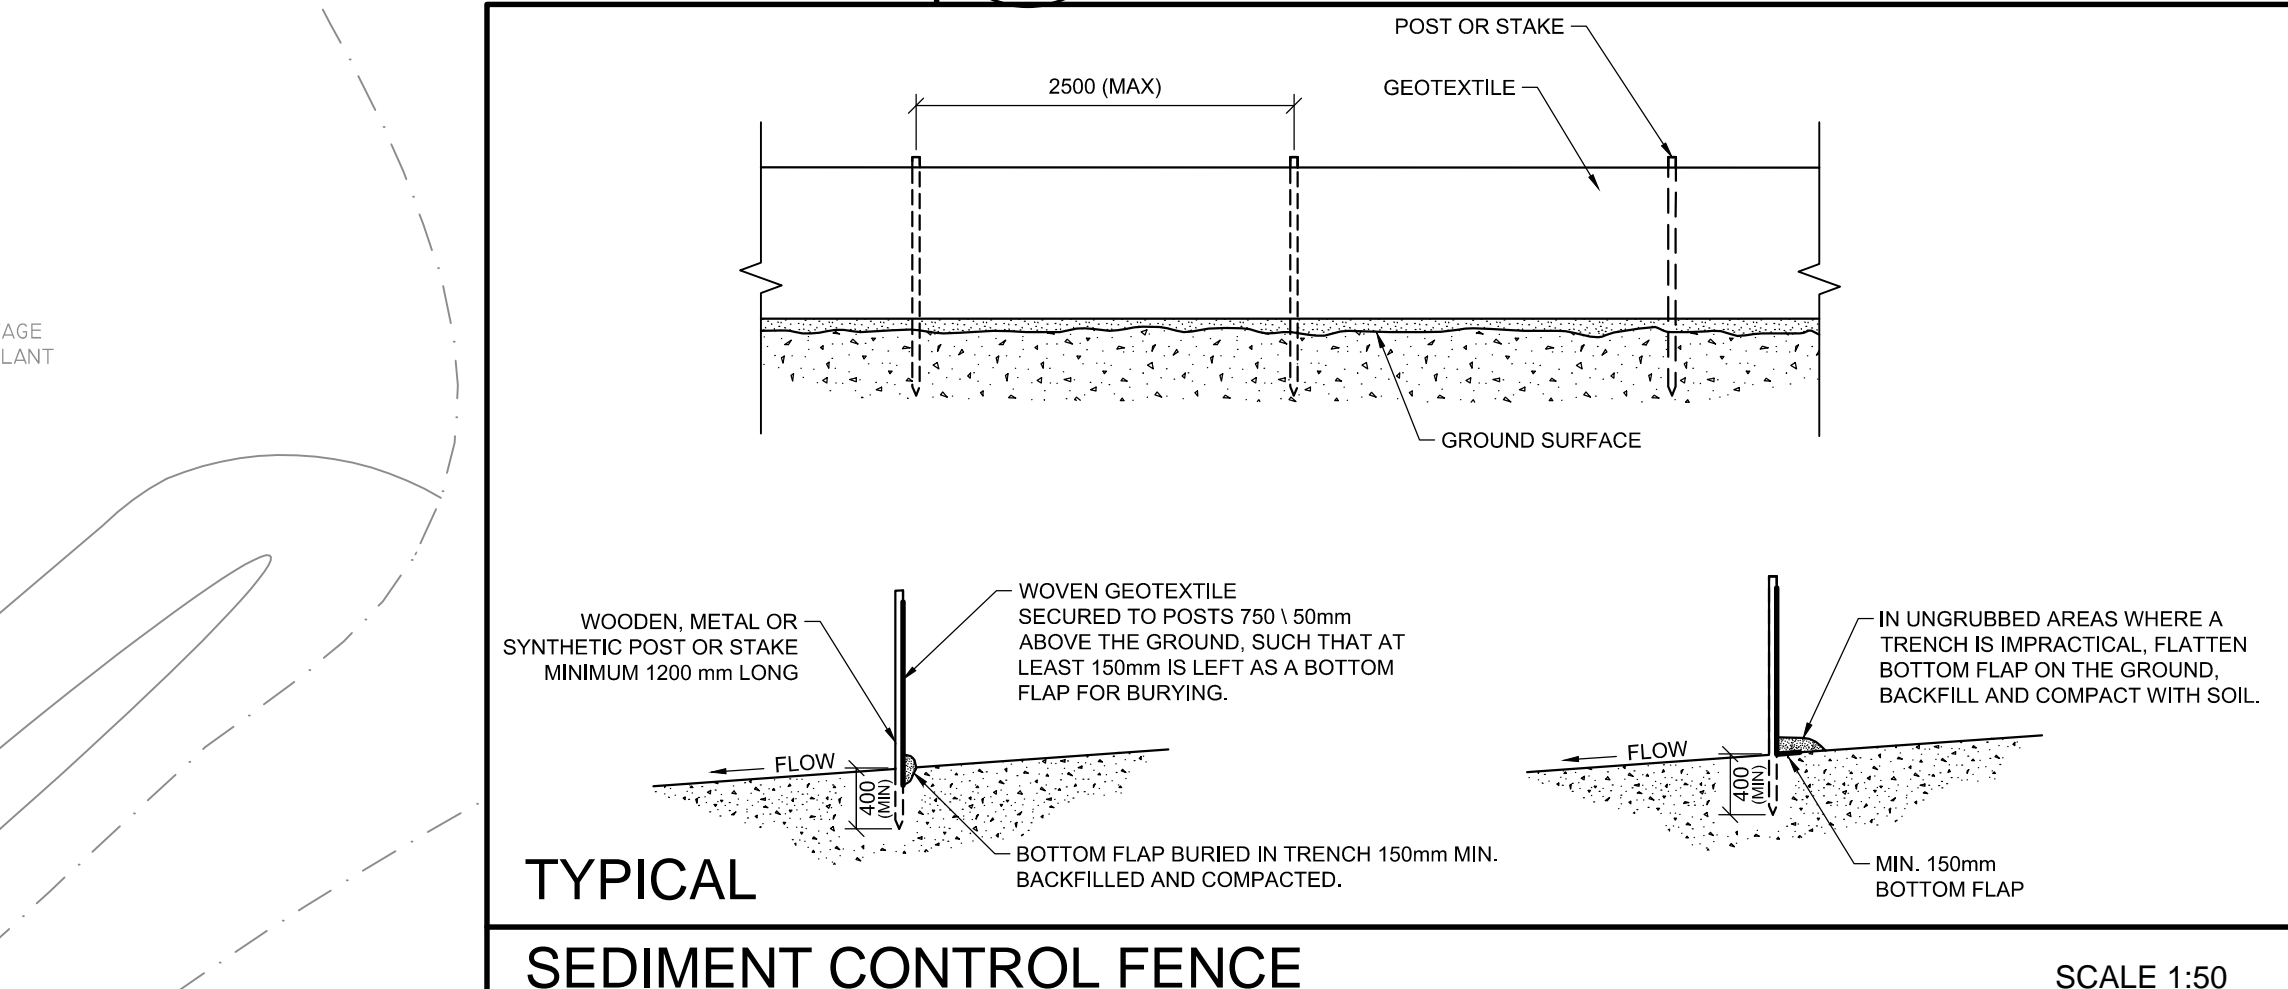


EXP SERVICES INC. 1000 UNIVERSITY AVENUE, SUITE 100, OTTAWA, ONTARIO K1N 6N5, CANADA
EXP SERVICES INC. 1000 UNIVERSITY AVENUE, SUITE 100, OTTAWA, ONTARIO K1N 6N5, CANADA

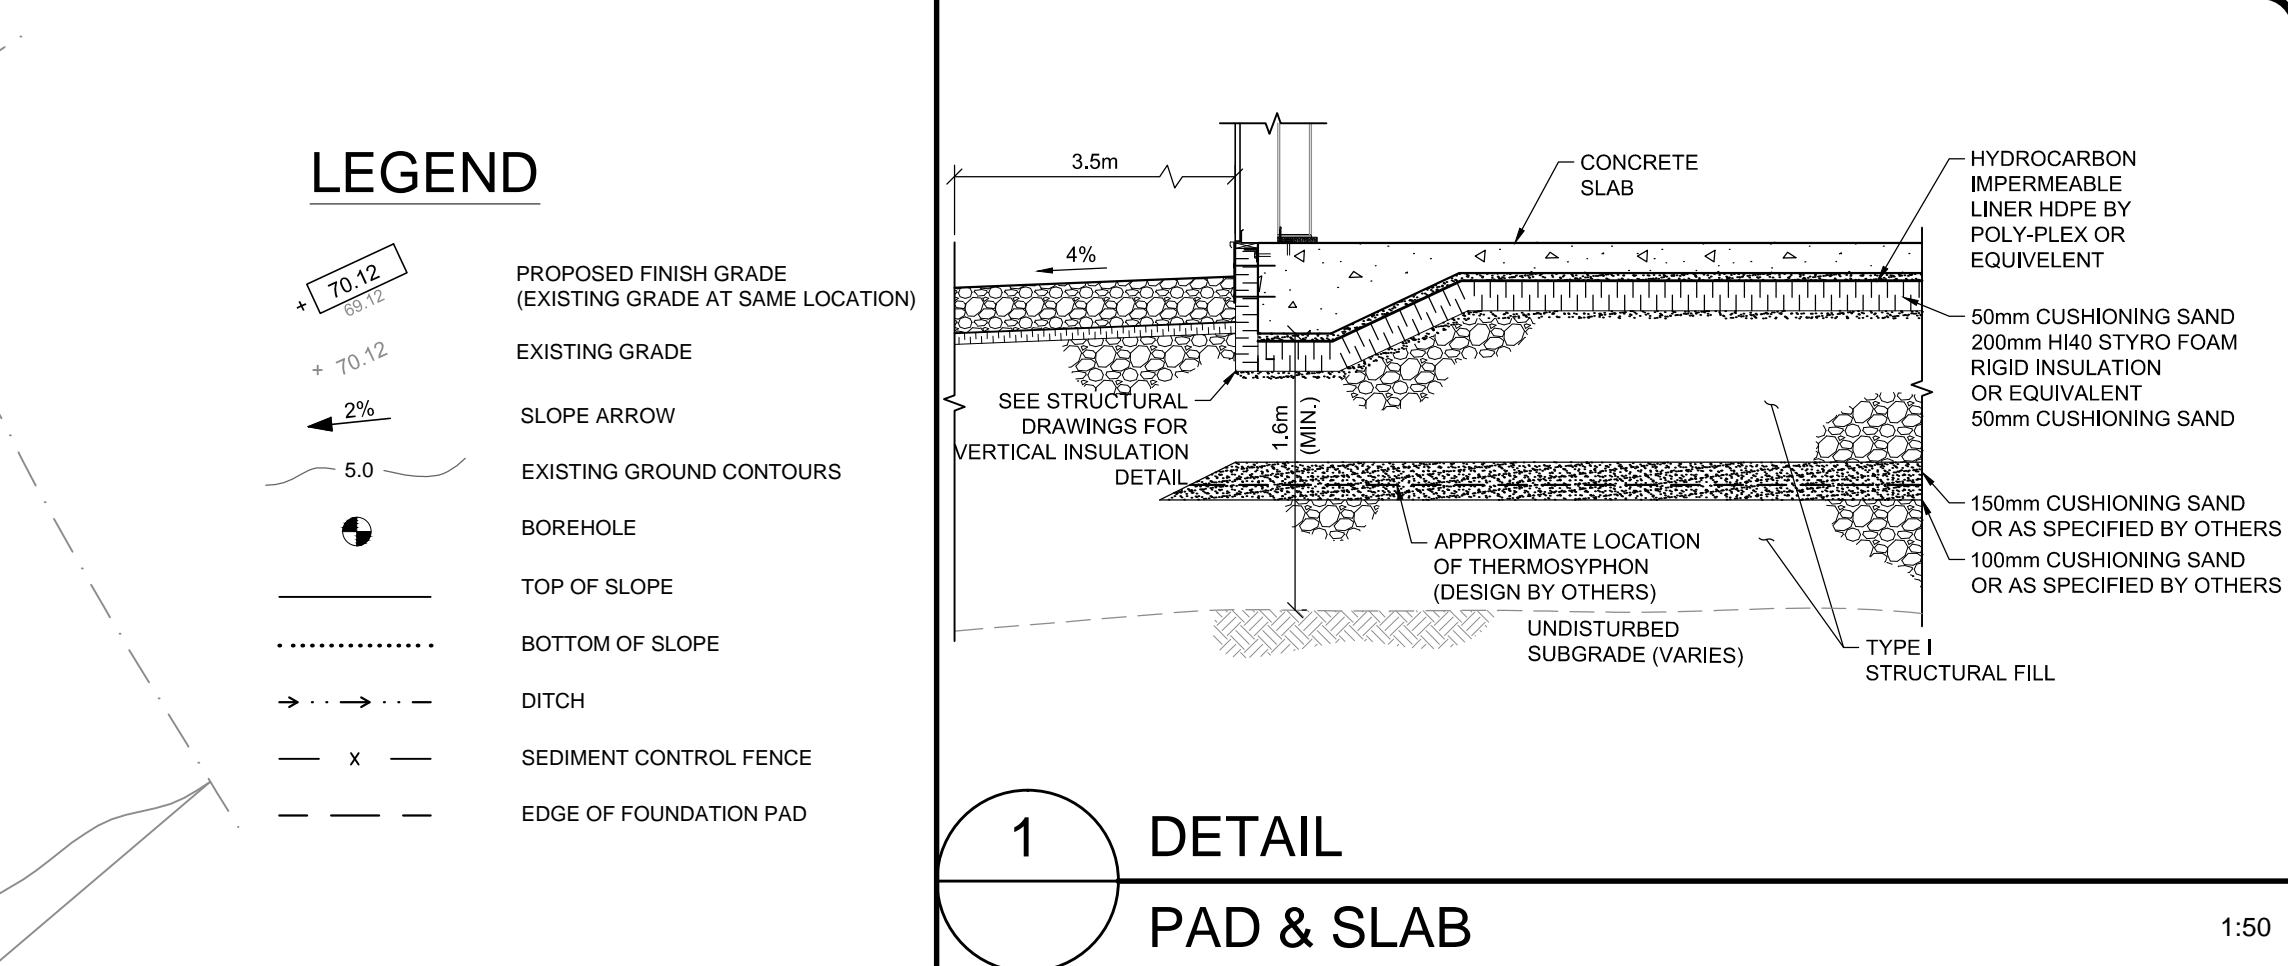

SITE PLAN SCALE 1:200

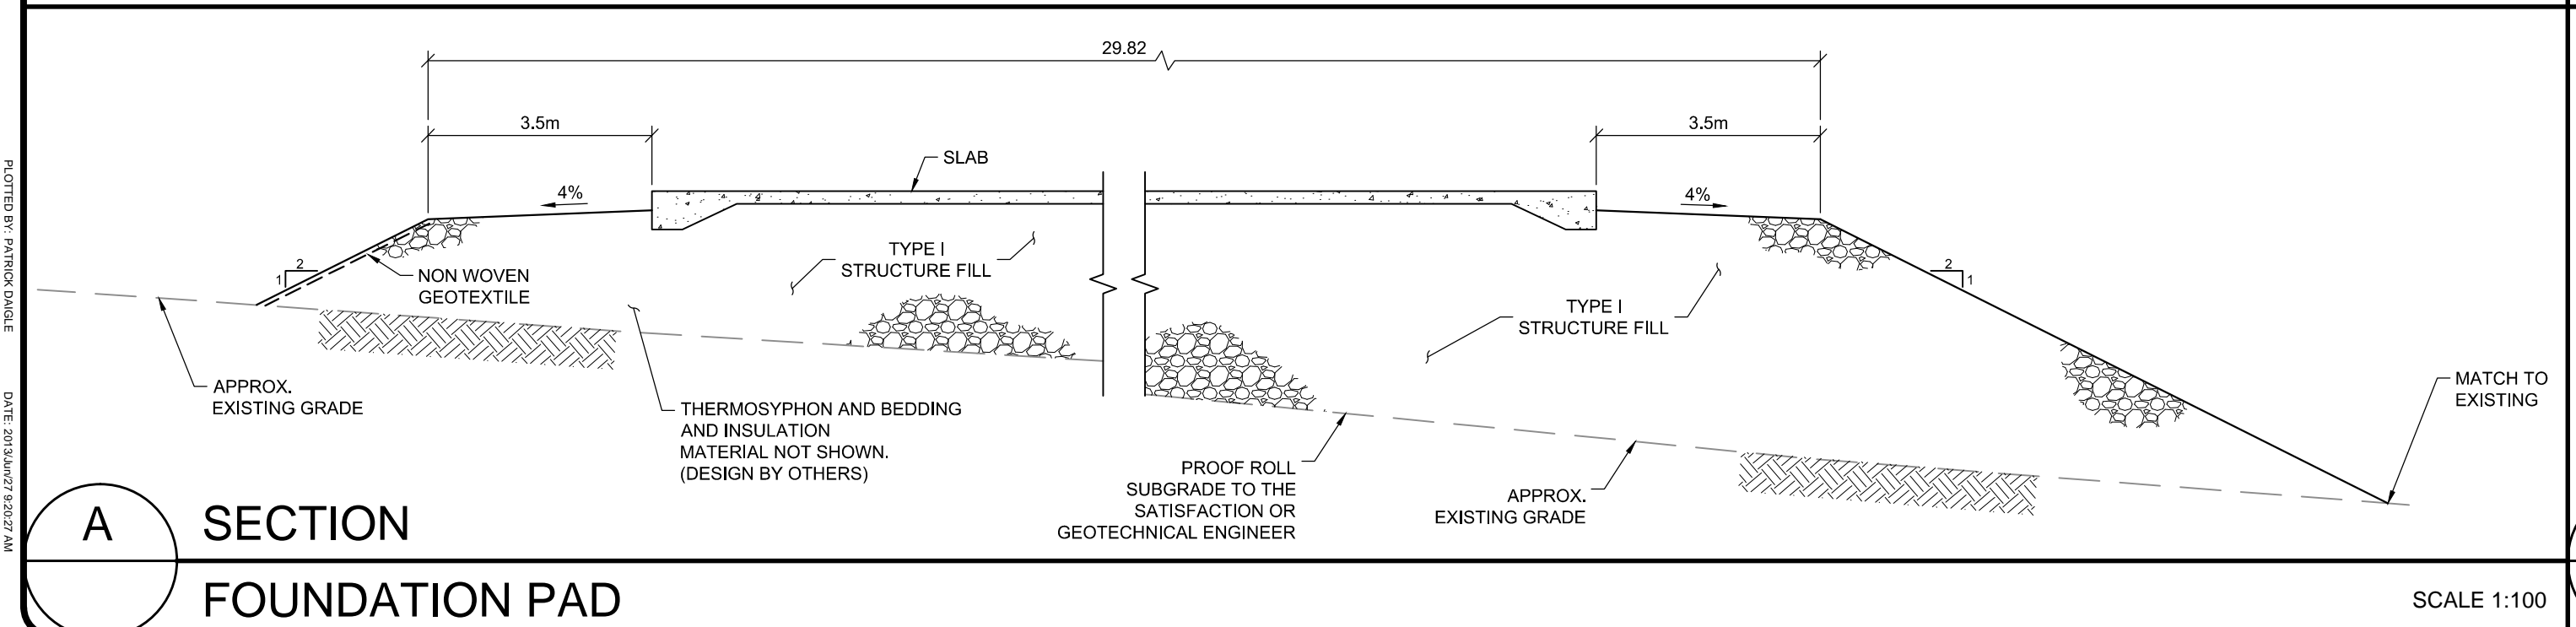

No.	Issue	Date
1	60% REVIEW SUBMISSION	2013-MAR-08
2	ISSUED FOR TENDER	2013-APRIL-11
3	RELEASED FOR CONSTRUCTION	2013-JUNE-27

No.	Revision	Ckd. By	Date

PERMIT OF PRACTICE
EXP SERVICES INC.
Signature: *[Signature]*
Date: 2013/JUNE/27
PERMIT NUMBER: P483
NT/NU Association of Professional
Engineers and Geoscientists

RELEASED FOR CONSTRUCTION

Const. North
Drawn By: KW
Dwg. Standards Ckd. By: PD
Designed By: MAB
Dwg. Design Ckd. By: SGB

Date Printed:

exp Services Inc.
t: +1.613.688.1899 | f: +1.613.225.7330
2650 Queensview Drive, Unit 100
Ottawa, ON K2B 8H6
CANADA
www.exp.com

• BUILDINGS • EARTH & ENVIRONMENT • ENERGY •
• INDUSTRIAL • INFRASTRUCTURE • SUSTAINABILITY •

Project Title: WASTE WATER TREATMENT PLANT UPGRADE PANGNIERTUNG, NU

Dwg. Title: WASTEWATER TREATMENT PLANT SITE PLAN & SECTIONS

Project No.	Rev. No.
OTT-00204430-A0	0

Dwg. No. C201-3

Scale: AS SHOWN
This drawing is not to be scaled