



THIS DRAWING IS THE PROPERTY OF EXP SERVICES INC. AND IS NOT TO BE REPRODUCED OR TRANSMITTED IN ANY FORM OR BY ANY MEANS, ELECTRONIC OR MECHANICAL, INCLUDING PHOTOCOPYING, RECORDING, OR BY ANY INFORMATION STORAGE AND RETRIEVAL SYSTEM, WITHOUT THE WRITTEN PERMISSION OF EXP SERVICES INC.

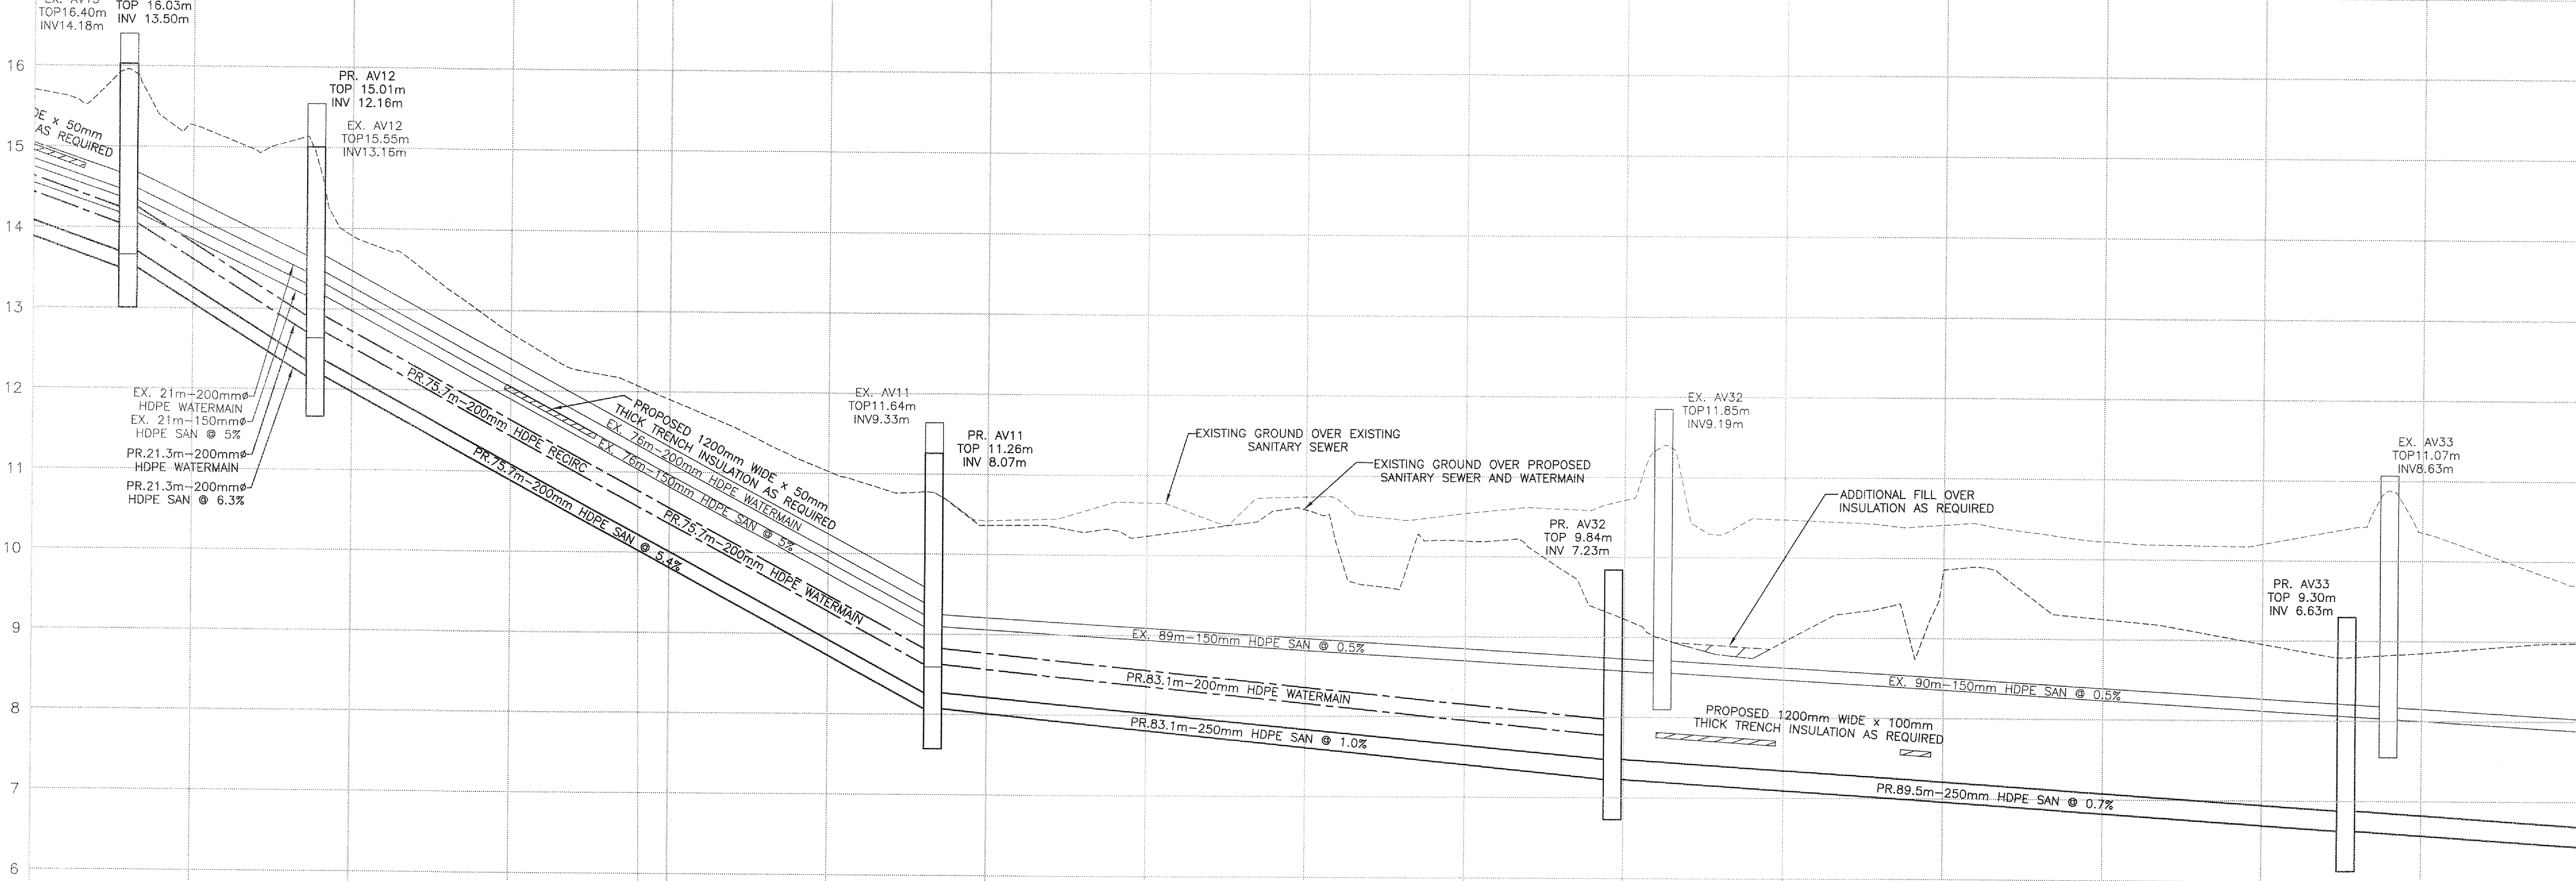

PROPOSED ELEVATION	15.27		13.91		12.71		11.90		11.02		10.36		10.24		10.58		10.19		9.22		8.95		9.86		9.25		8.95		8.85											
TOP OF WATERMAIN ELEVATION	NE 14.25 NW 14.25 SW 14.25		21.3m-200mm# SERIES 128 HDPE WATERMAIN		12.91 12.91		75.7m-200mm# SERIES 128 HDPE WATERMAIN		E 8.87 SW 8.87 NW 8.87		63.1m-200mm# SERIES 128 HDPE WATERMAIN		8.03 NW 7.98																											
TOP OF WATER RECIRC ELEVATION	14.25 NW 14.25				12.91		75.7m-200mm# SERIES 128 HDPE RECIRCULATION		E 8.82																															
SANITARY SEWER INVERT	NE 13.50 NW 13.50 SW 13.50		21.3m-200mm# SERIES 128 HDPE SAN @ 6.3%		12.16		75.7m-200mm# SERIES 128 HDPE SAN @ 5.4%		E 8.07 SW 8.07 NW 8.07		83.1m-250mm# SERIES 128 HDPE SAN @ 1.0%		NE 7.23 SW 7.23 NW 7.23		89.5m-250mm# SERIES 128 HDPE SAN @ 0.7%												6.63 6.63													
EXISTING ELEVATION	17.17		16.53		15.24		14.04		12.44		10.99		10.25		10.11		10.44		10.64		10.23		10.45		9.90		8.04													
CHAINAGE	0+571.84		0+580		0+595.41		0+600		0+620		0+640		0+660		0+673.26		0+680		0+700		0+720		0+740		0+756.60		0+760		0+780		0+800		0+820		0+840		0+850.60		0+860	

No.	Issue	Date
01	ISSUED FOR TENDER	2013-MAR-25
02	REISSUED FOR TENDER	2013-OCT-25
00	100% SUBMISSION	SLB 2013-MAR-04
No.	Revision	Ckd. By Date

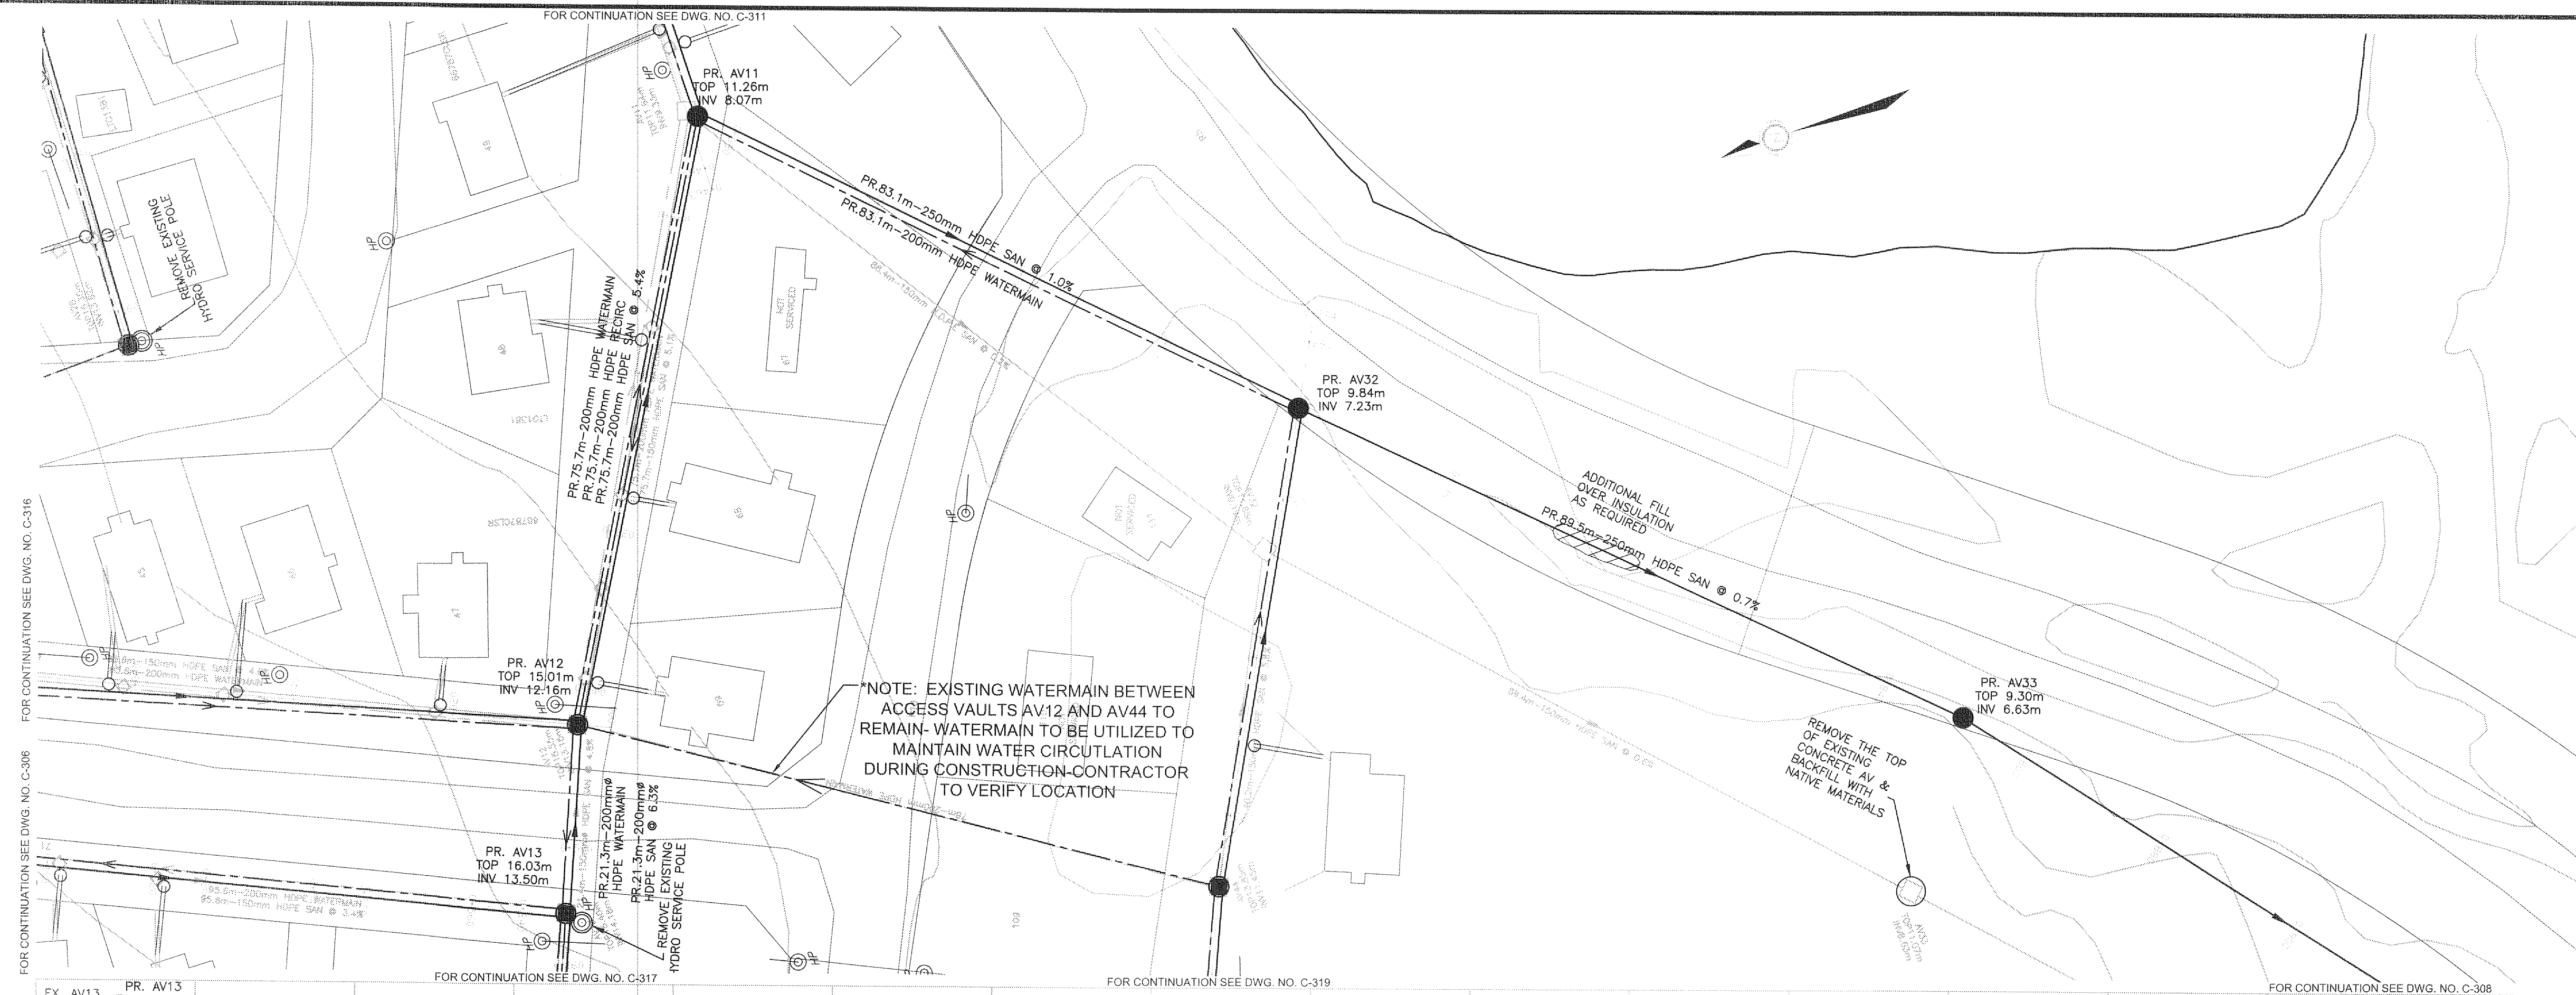

PERMIT OF PRACTICE
EXP SERVICES INC.
Signature: *[Signature]*
Date: *Oct 25/13*
PERMIT NUMBER: P483
NT/NU Association of Professional Engineers and Geoscientists

ISSUED FOR TENDER

Const. North

Drawn By: I. CRAWFORD
Dwg. Standards Ckd. By:
Designed By: A. ZARAD
Date Printed: Dwg. Design Ckd. By: S. BURDEN

exp Services Inc.
t: +1.613.888.1899 f: +1.613.225.7330
2650 Queensview Drive, Unit 100
Ottawa, ON K2B 8H6
CANADA
www.exp.com

exp.

• BUILDINGS • EARTH & ENVIRONMENT • ENERGY •
• INDUSTRIAL • INFRASTRUCTURE • SUSTAINABILITY •

Project Title
**NEW UTILIDOR DESIGN
RESOLUTE BAY, NU**

Dwg. Title
**PLAN AND PROFILE
AV13 TO AV33**

Project No. **OTT-00206333-A0**

Dwg. No. **C-307** Rev. No. **02**

Scale **1:500**
This drawing is not to be scaled