
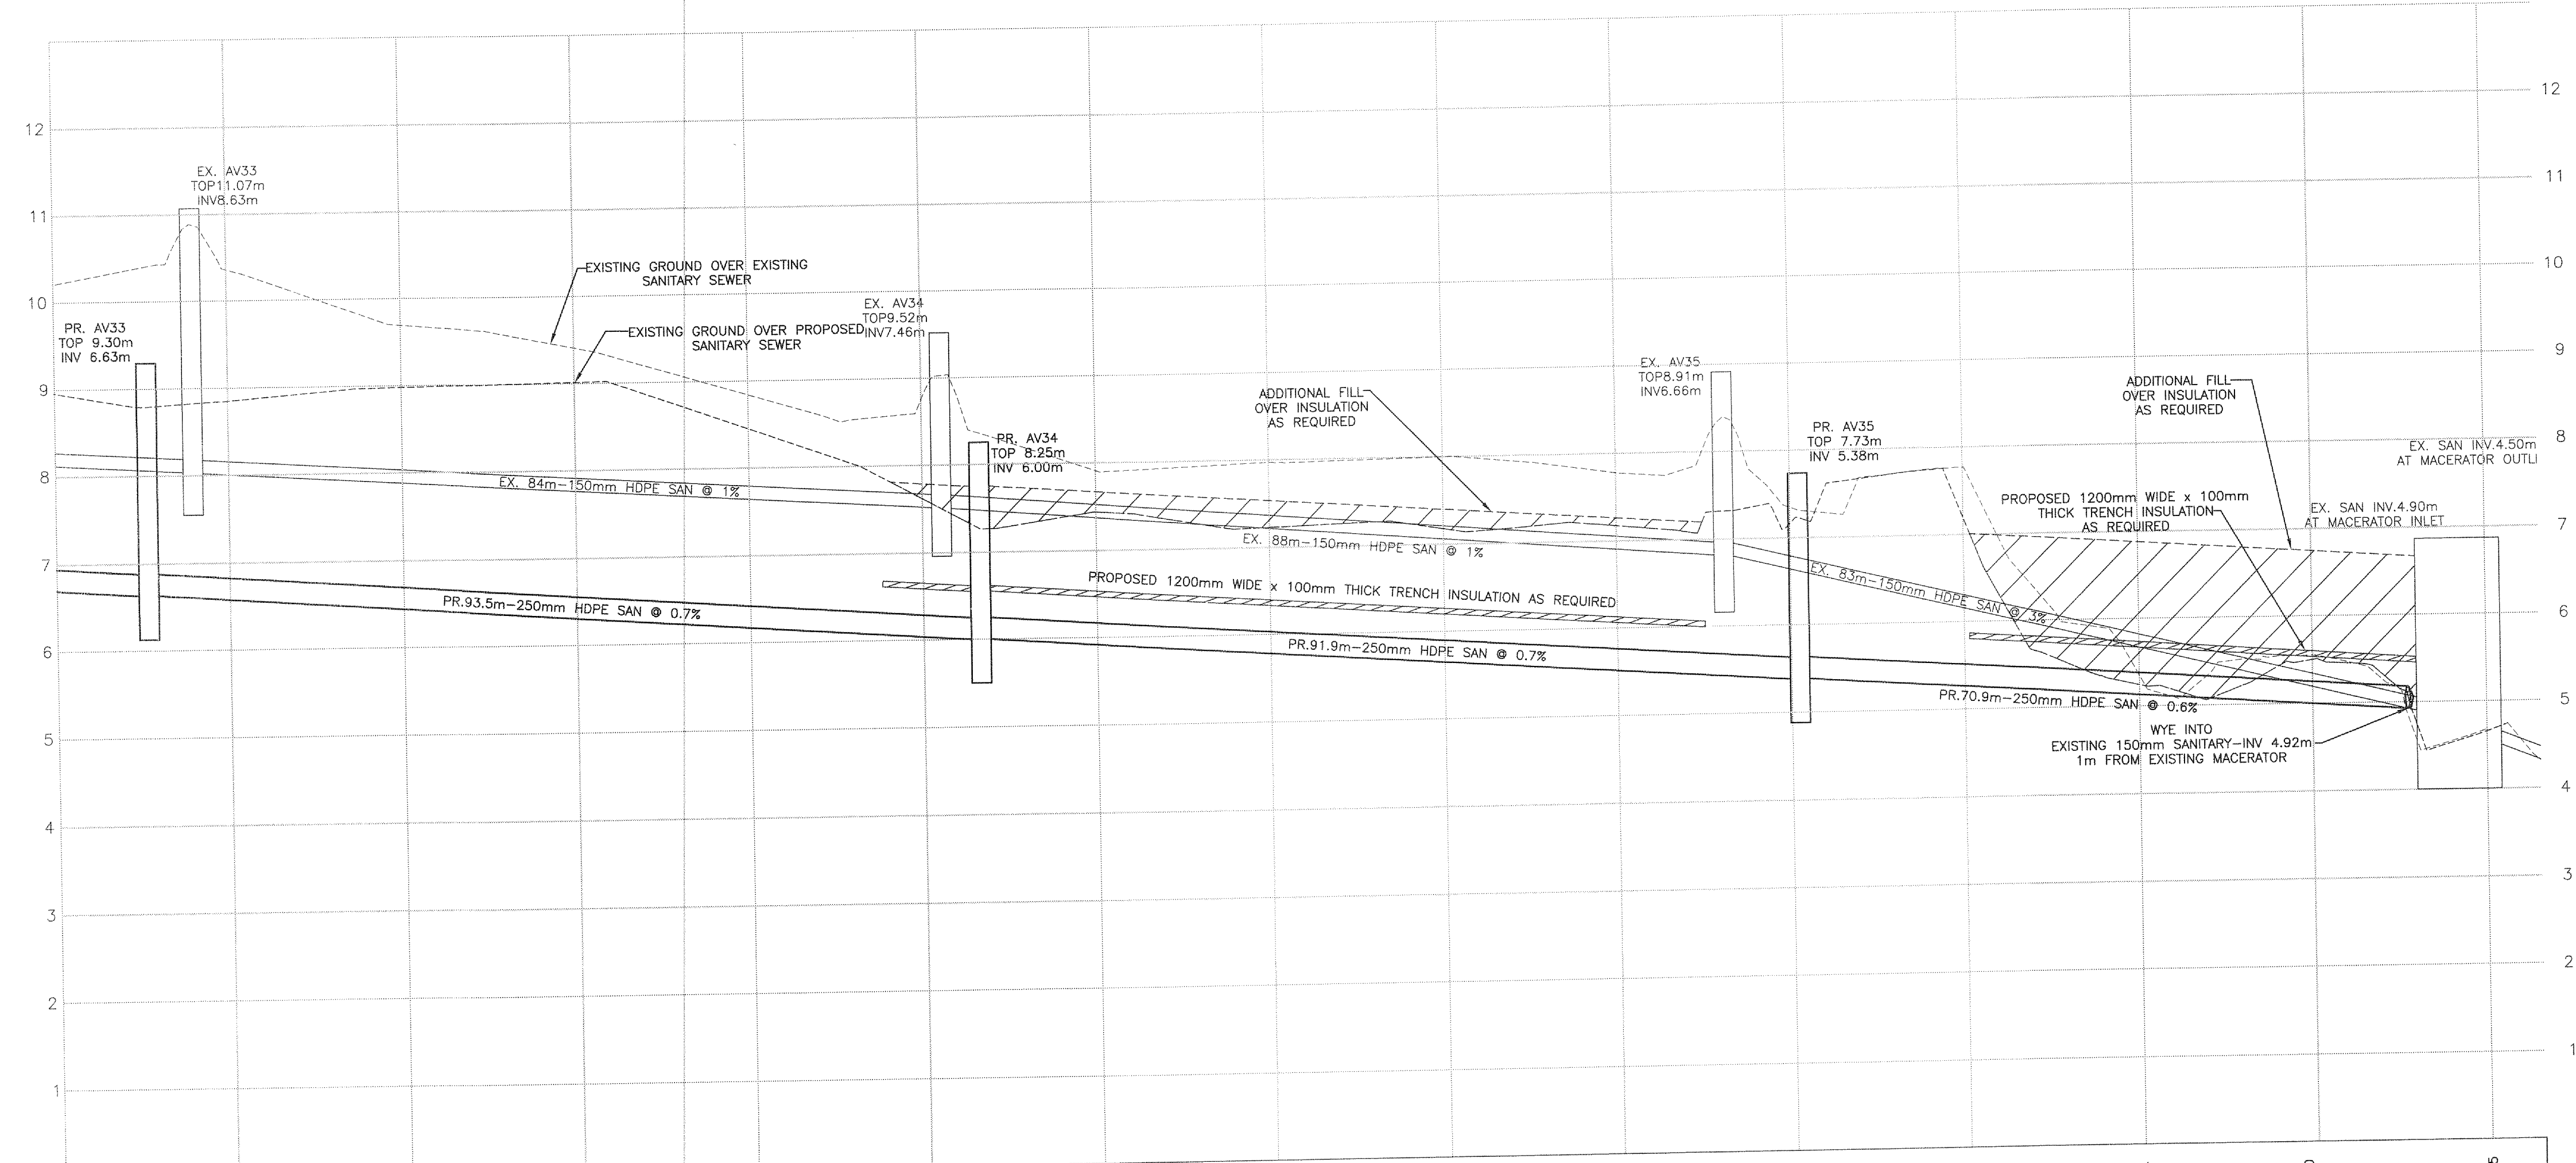



THIS DRAWING IS THE PROPERTY OF EXP SERVICES INC. AND IS NOT TO BE REPRODUCED OR TRANSMITTED IN ANY FORM OR BY ANY MEANS, ELECTRONIC OR MECHANICAL, WITHOUT THE WRITTEN PERMISSION OF EXP SERVICES INC.

EXP SERVICES INC.

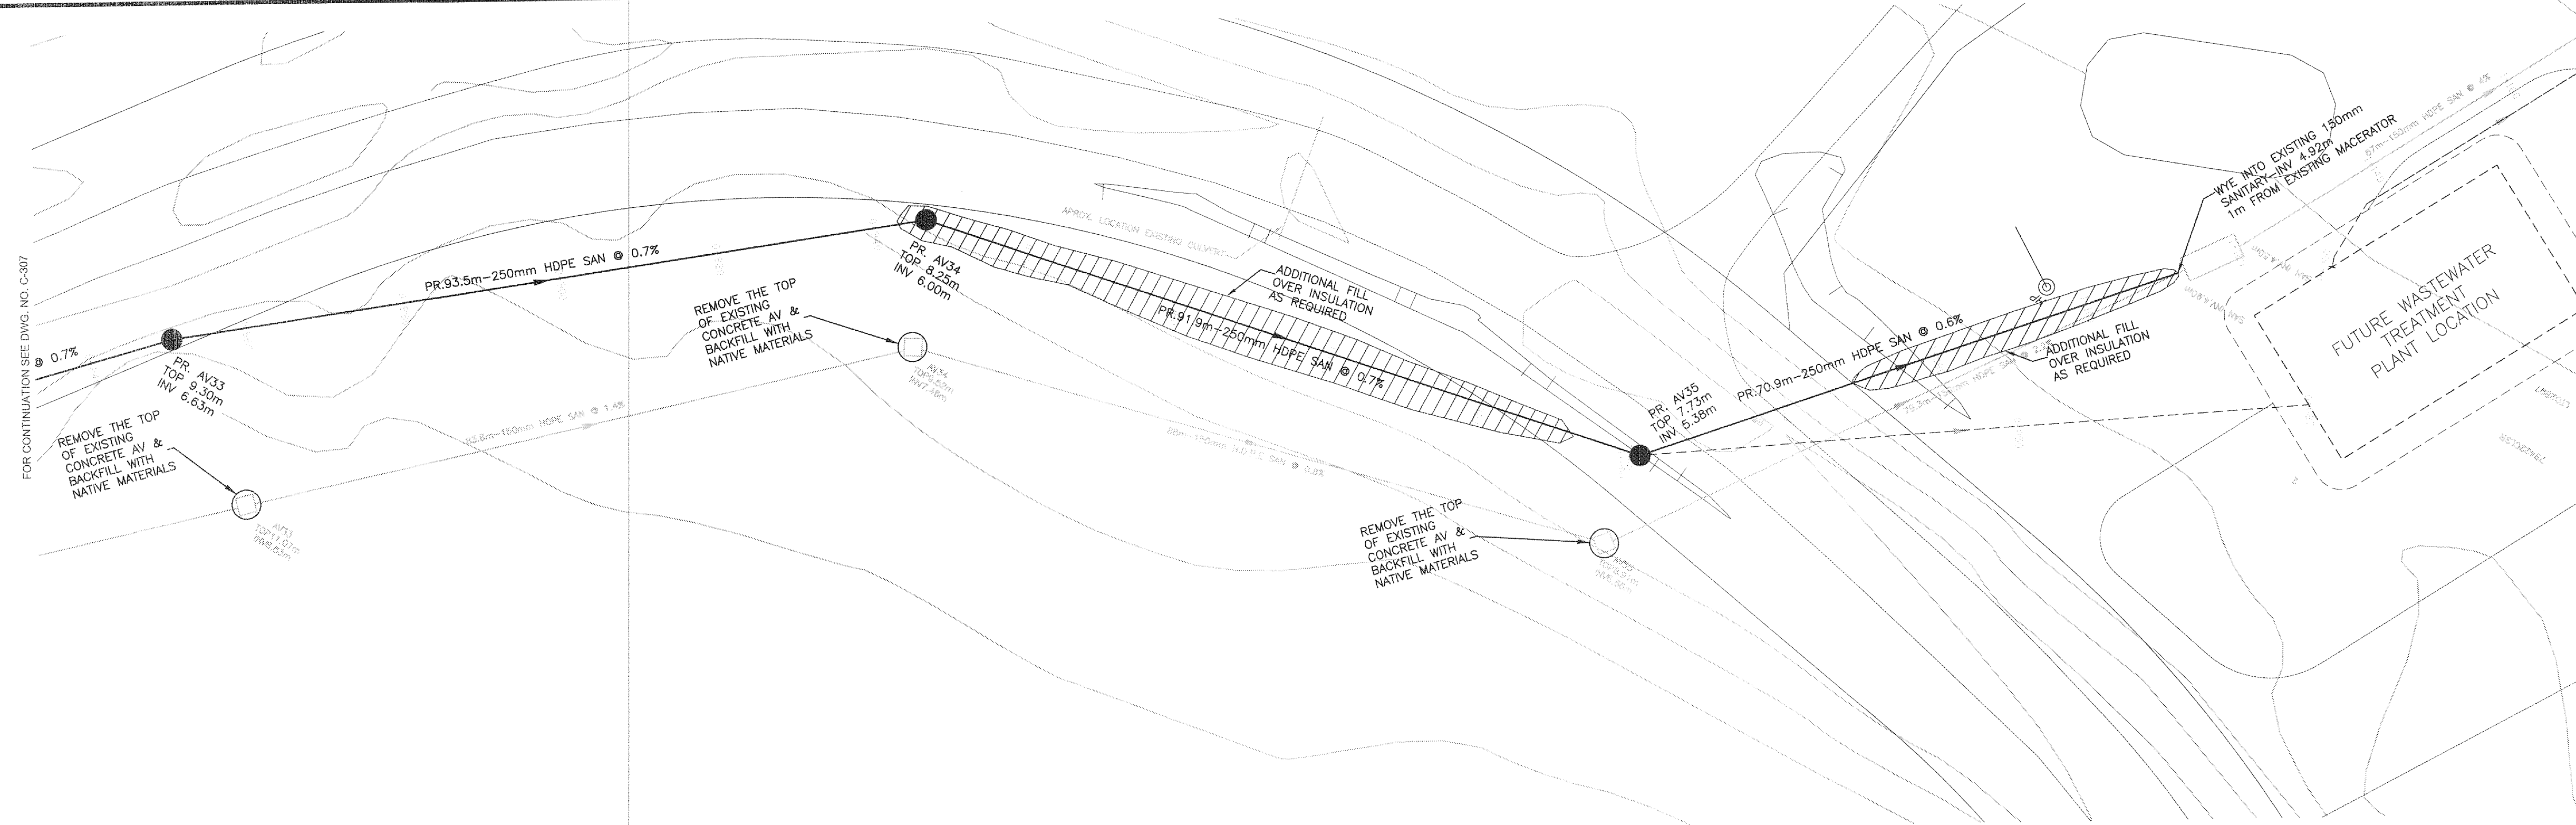

PROPOSED ELEVATION	8.85	8.98	9.01	8.45	7.62	7.44	7.23	7.18	7.17	7.16	7.19	5.24	5.50	4.65
TOP OF WATERMAIN ELEVATION														
TOP OF WATER RECIRC. ELEVATION														
SANITARY SEWER INVERT	6.63 6.63	93.5m-250mm# SERIES 128 HDPE SAN @ 0.7%				6.00 6.00	91.9m-250mm# SERIES 128 HDPE SAN @ 0.7%				5.38 5.38	70.9m-250mm# SERIES 128 HDPE SAN @ 0.6%		
EXISTING ELEVATION		8.04	8.73	6.07	6.13	6.07	6.10	6.08	6.04	6.08	6.72	6.47	6.08	6.94
CHAINAGE	0+850.60	0+860	0+880	0+900	0+920	0+940	0+960	0+980	1+000	1+020	1+040	1+060	1+080	1+100
						0+946.58					1+040.96			1+120
														1+227.67

No.	Issue	Date
01	ISSUED FOR TENDER	2013-MAR-25
02	REISSUED FOR TENDER	2013-OCT-25

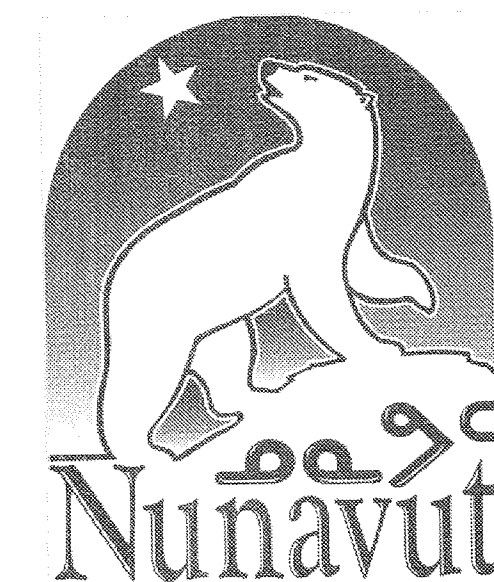

No.	Revision	Ckd. By	Date
00	100% SUBMISSION	SLB	2013-MAR-04

PERMIT OF PRACTICE
EXP SERVICES INC.
Signature: *S. Burden*
Date: *Oct 25/13*
PERMIT NUMBER: P483
NT/NU Association of Professional Engineers and Geoscientists

ISSUED FOR TENDER

Const. North
Drawn By: I. CRAWFORD
Dwg. Standards Ckd. By:
Designed By: A. ZARAD
Dwg. Design Ckd. By: S. BURDEN

exp Services Inc.
T: +1 613 688 1899 | F: +1 613 225 7330
2650 Queensview Drive, Unit 100
Ottawa, ON K2B 8H6
CANADA

www.exp.com



- BUILDINGS • EARTH & ENVIRONMENT • ENERGY •
- INDUSTRIAL • INFRASTRUCTURE • SUSTAINABILITY •

Project Title
**NEW UTILIDOR DESIGN
RESOLUTE BAY, NU**

Dwg. Title
**PLAN AND PROFILE
AV33 TO EXIST. SAN**

Project No. **OTT-00206333-A0**

Dwg. No. **C-308** Rev. No. **02**

Scale
1:500
This drawing is not to be scaled