


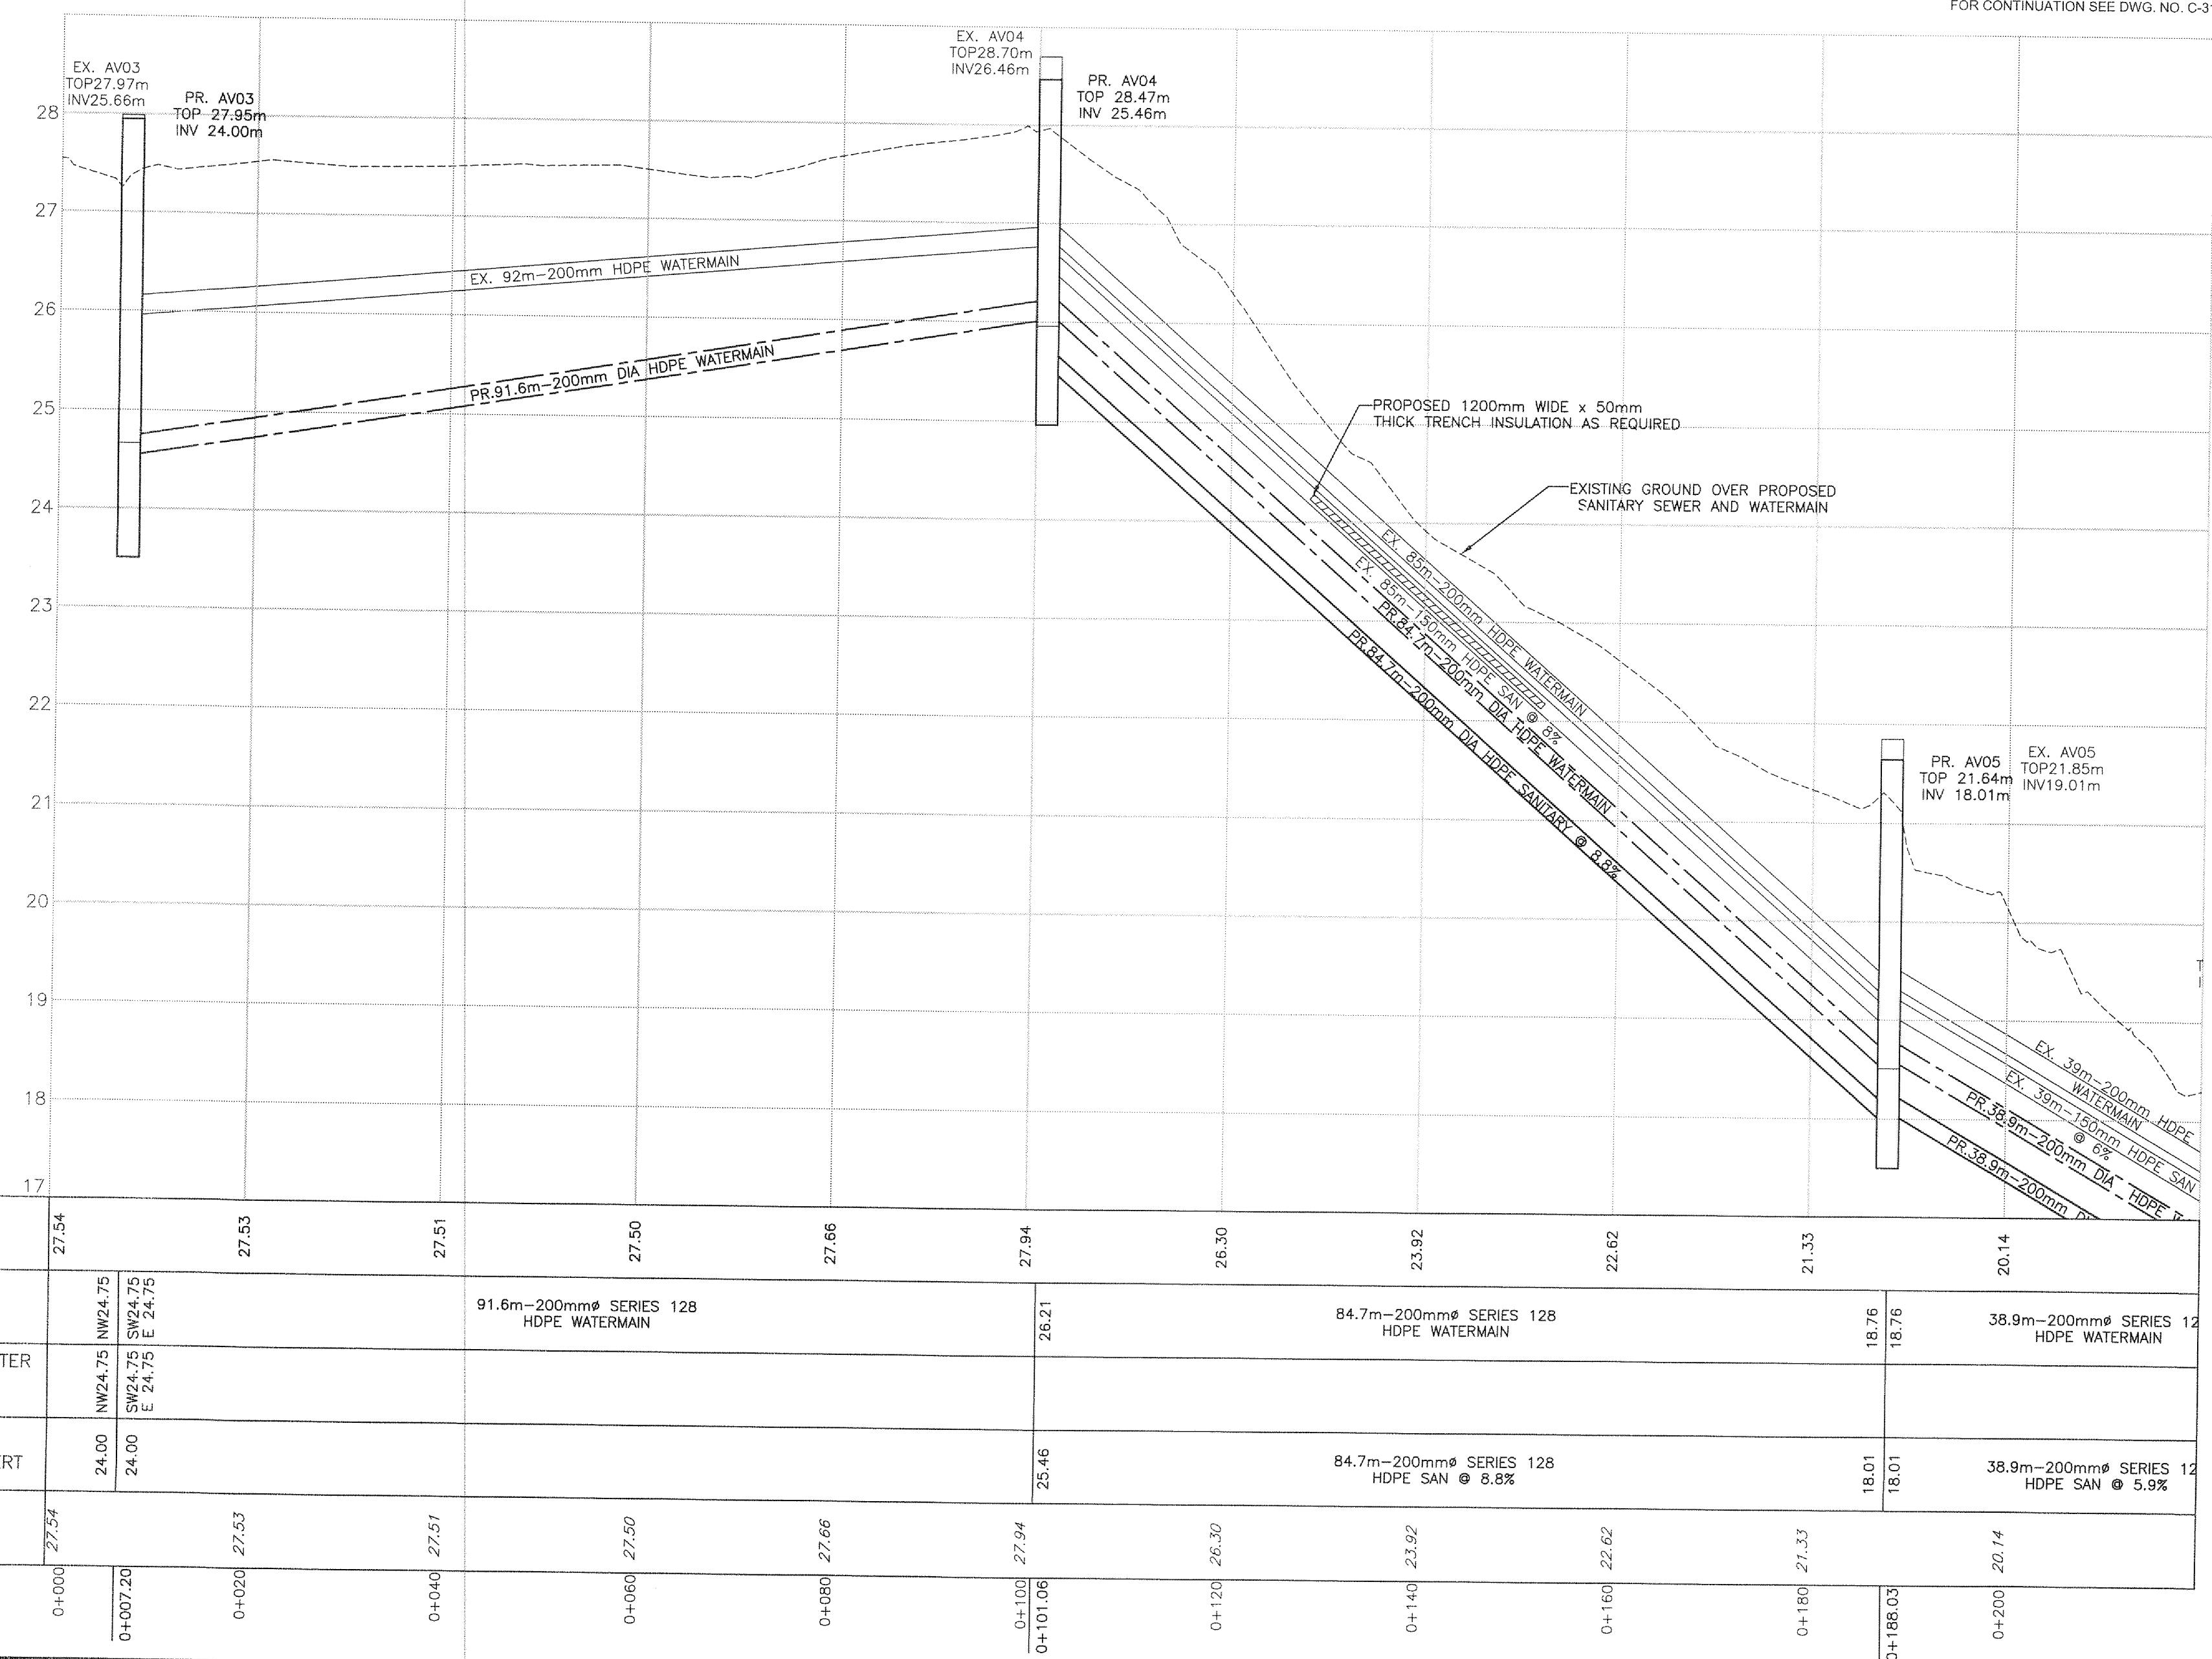

CHAINAGE	EXISTING ELEVATION	SANITARY SEWER INVERT	TOP OF WATER RECIRC ELEVATION	TOP OF WATERMAIN ELEVATION	PROPOSED ELEVATION
0+000	27.54	24.00	NW24.75 SW24.75 E 24.75	NW24.75 SW24.75 E 24.75	27.54
0+007.20		24.00			
0+020	27.53				27.53
0+040	27.51				27.51
0+060	27.50			91.6m-200mm# SERIES 128 HDPE WATERMAIN	27.50
0+080	27.66				27.66
0+100	27.94	25.46		26.21	27.94
0+101.06					
0+120	26.30			84.7m-200mm# SERIES 128 HDPE WATERMAIN	26.30
0+140	23.92				23.92
0+160	22.62			84.7m-200mm# SERIES 128 HDPE SAN @ 8.8%	22.62
0+180	21.33	18.01			21.33
0+188.03		18.01			
0+200	20.14			38.9m-200mm# SERIES HDPE SAN @ 5.9%	20.14

Project Title		
NEW UTILIDOR DESIGN RESOLUTE BAY, NU		
Dwg. Title PLAN AND PROFILE AV03 TO AV05		
Project No.		
OTT-00206333-A0		
Dwg. No.	C-310	Rev. No.
Scale		02
1:500 This drawing is not to be scaled		



PERMIT OF PRACTICE
EXP SERVICES INC.

Signature S. Borden
Date Oct 25/13

PERMIT NUMBER: P483
NT/NU Association of Professional
Engineers and Geoscientists

Const. North

Const. North

Drawn By:	I.CRAWFORD
Dwg. Standards	
Ckd. By:	
Designed By:	A. ZARAD

Designed By:	A. ZARAD
Dwg. Design Ckd. By:	S. BURDEN

exp Services Inc.
t: +1.613.688.1899 | f: +1.613.225.7330
2650 Queensview Drive, Unit 100
Ottawa, ON K2B 8H6
CANADA

www.exp.com



• BUILDINGS • EARTH & ENVIRONMENT • ENERGY •
• INDUSTRIAL • INFRASTRUCTURE • SUSTAINABILITY •

Project Title

NEW UTILIDOR DESIGN
RESOLUTE BAY, NU

Dwg. Title

PLAN AND PROFILE AV03 TO AV05

Project No. **OTT-00206333-A0**

Dwg. No.	C-310	Rev. No.	02
----------	--------------	----------	----

Scale
1:500
This drawing is not to be scaled

exp Services Inc. (c) 2012