


EXP SERVICES INC. 2650 QUEENVIEW DRIVE, UNIT 100 OTTAWA, ONTARIO K2B 8H6 CANADA
TEL: (613) 888-1899 FAX: (613) 225-7330
WWW.EXP.COM

EXP SERVICES INC. 2650 QUEENVIEW DRIVE, UNIT 100 OTTAWA, ONTARIO K2B 8H6 CANADA
TEL: (613) 888-1899 FAX: (613) 225-7330
WWW.EXP.COM

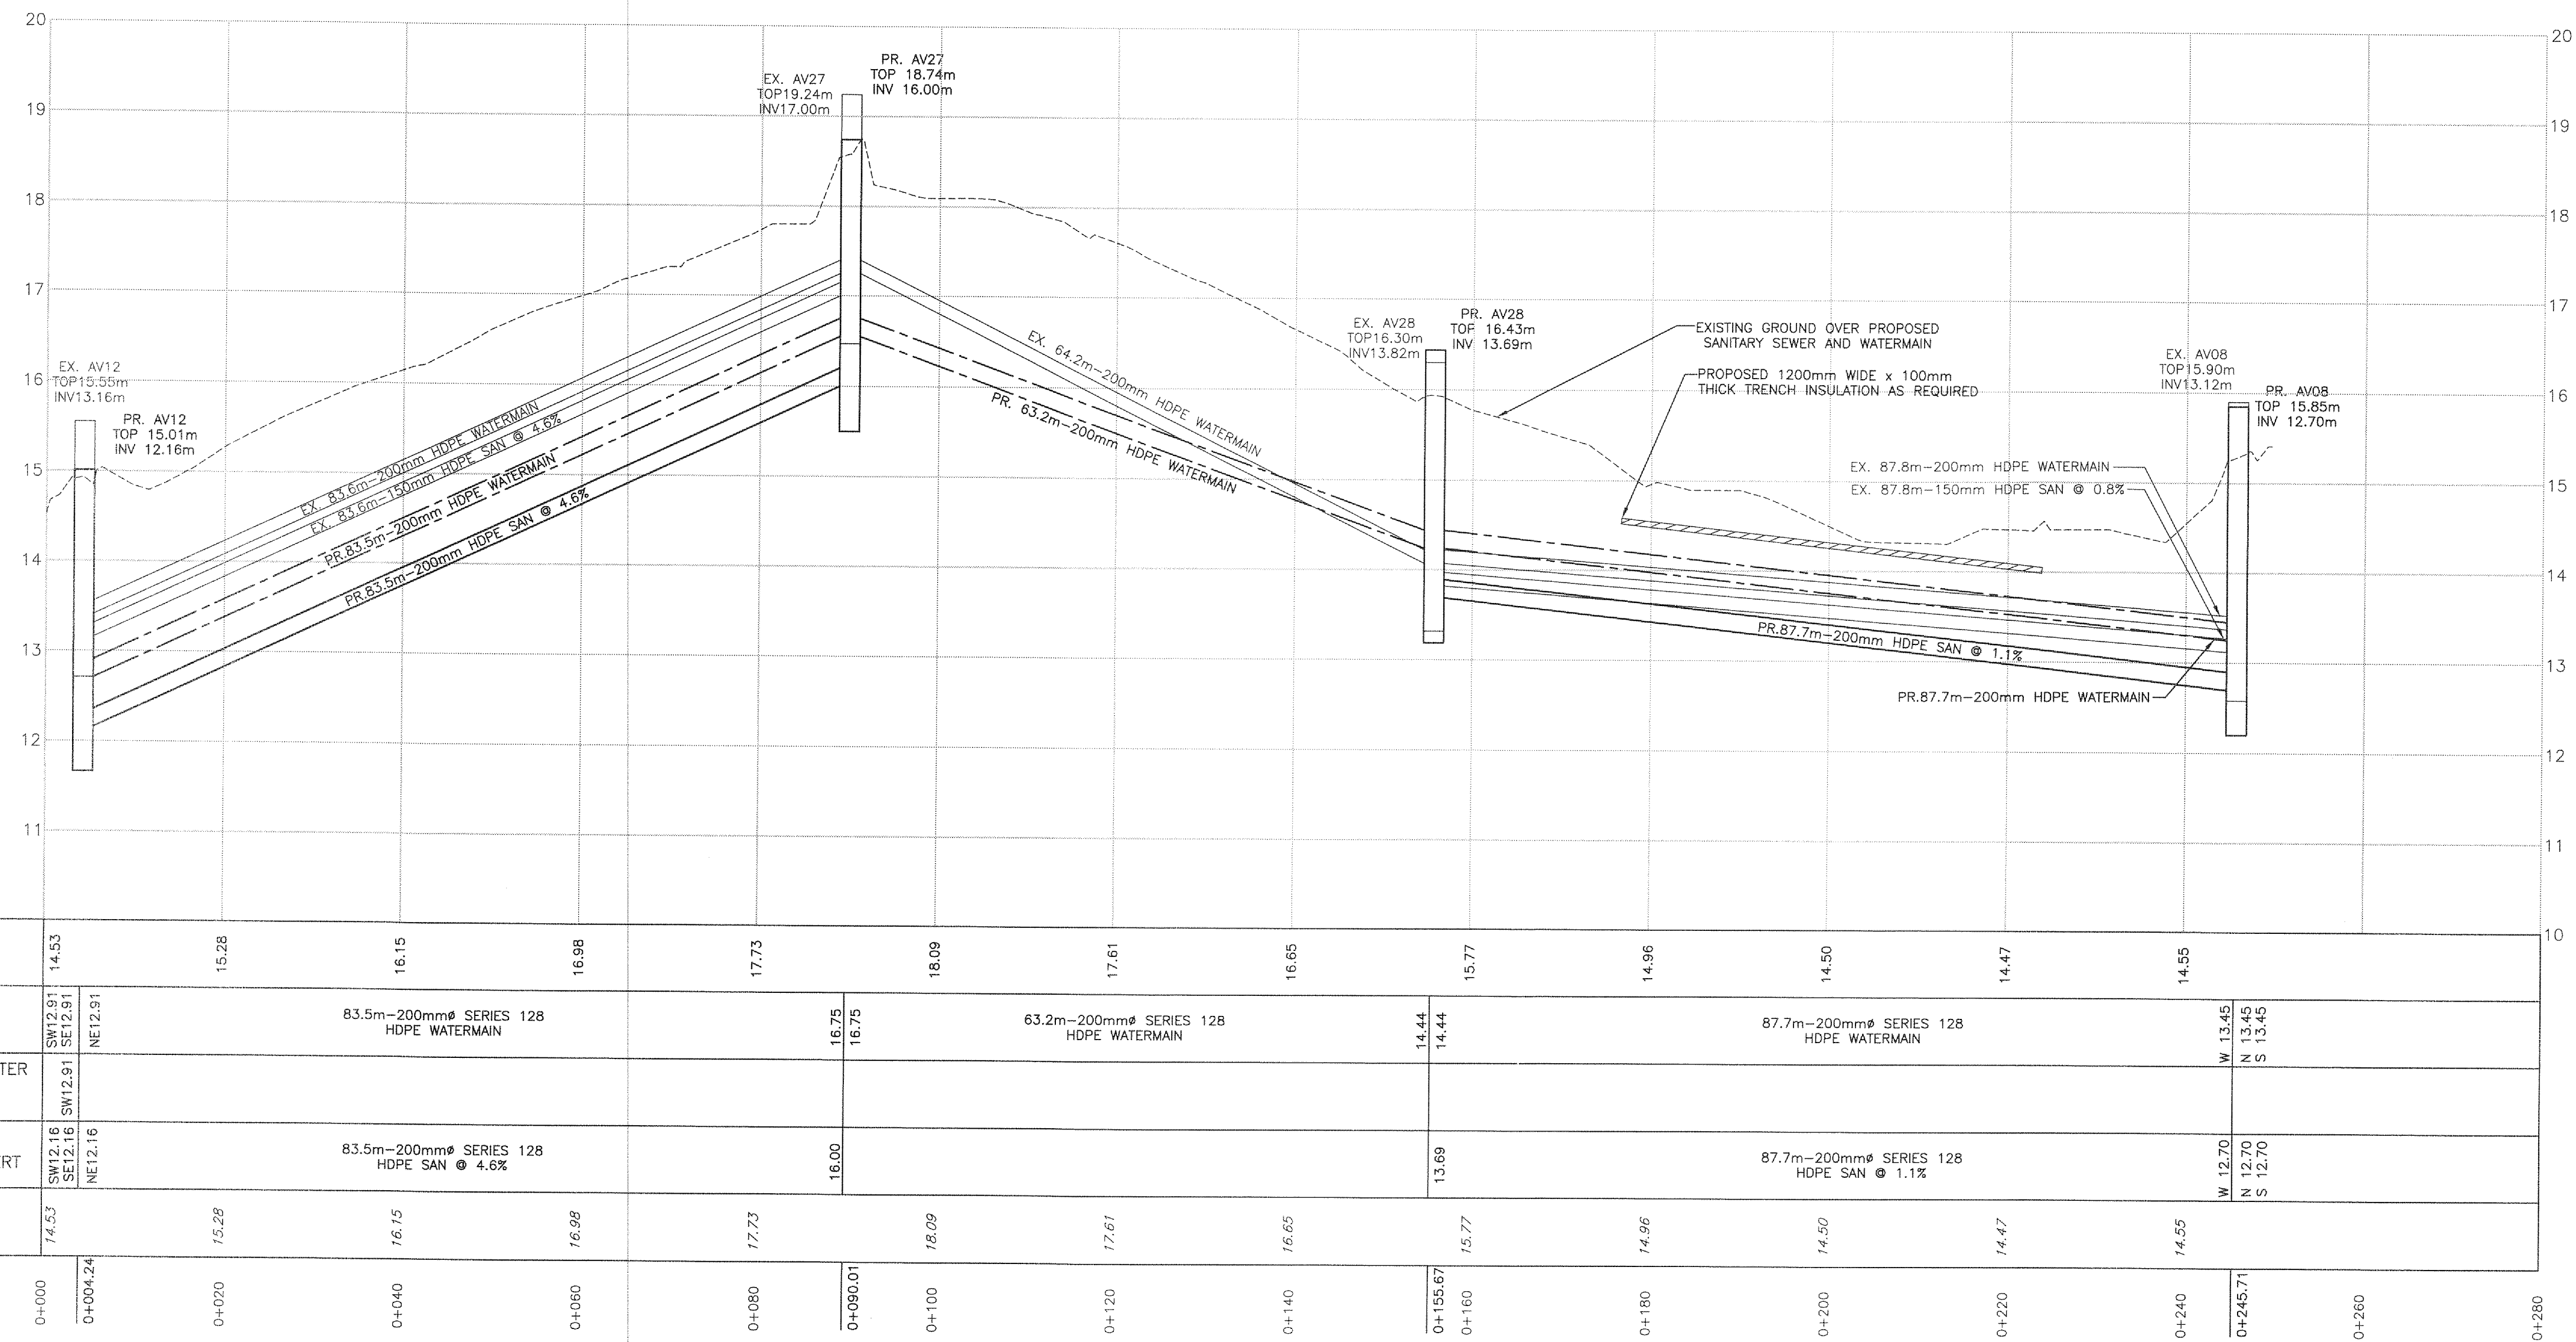

No.

Issue

Date

01

ISSUED FOR TENDER

2013-MAR-25

02

REISSUED FOR TENDER

2013-OCT-25

No.

100% SUBMISSION

SLB

2013-MAR-04

No.

Revision

Ckd. By

Date

PERMIT OF PRACTICE

EXP SERVICES INC.

Signature: *A. Zarad*

Date: Oct 25/13

PERMIT NUMBER: P483

NT/NU Association of Professional Engineers and Geoscientists

ISSUED FOR TENDER

Const. North

Drawn By: I. CRAWFORD

Dwg. Standards Ckd. By:

Designed By: A. ZARAD

Date Printed

Dwg. Design Ckd. By: S. BURDEN

exp Services Inc.

T: +1.613.888.1899 | F: +1.613.225.7330

2650 Queenview Drive, Unit 100

Ottawa, ON K2B 8H6

CANADA

www.exp.com

BUILDINGS • EARTH & ENVIRONMENT • ENERGY •

INDUSTRIAL • INFRASTRUCTURE • SUSTAINABILITY •

Project Title

NEW UTILIDOR DESIGN

RESOLUTE BAY, NU

Dwg. Title

PLAN AND PROFILE

AV12 TO AV08

Project No.

OTT-00206333-A0

Dwg. No.

C-316

Rev. No.

02

Scale

1:500

This drawing is not to be scaled