



GOVERNMENT OF NUNAVUT

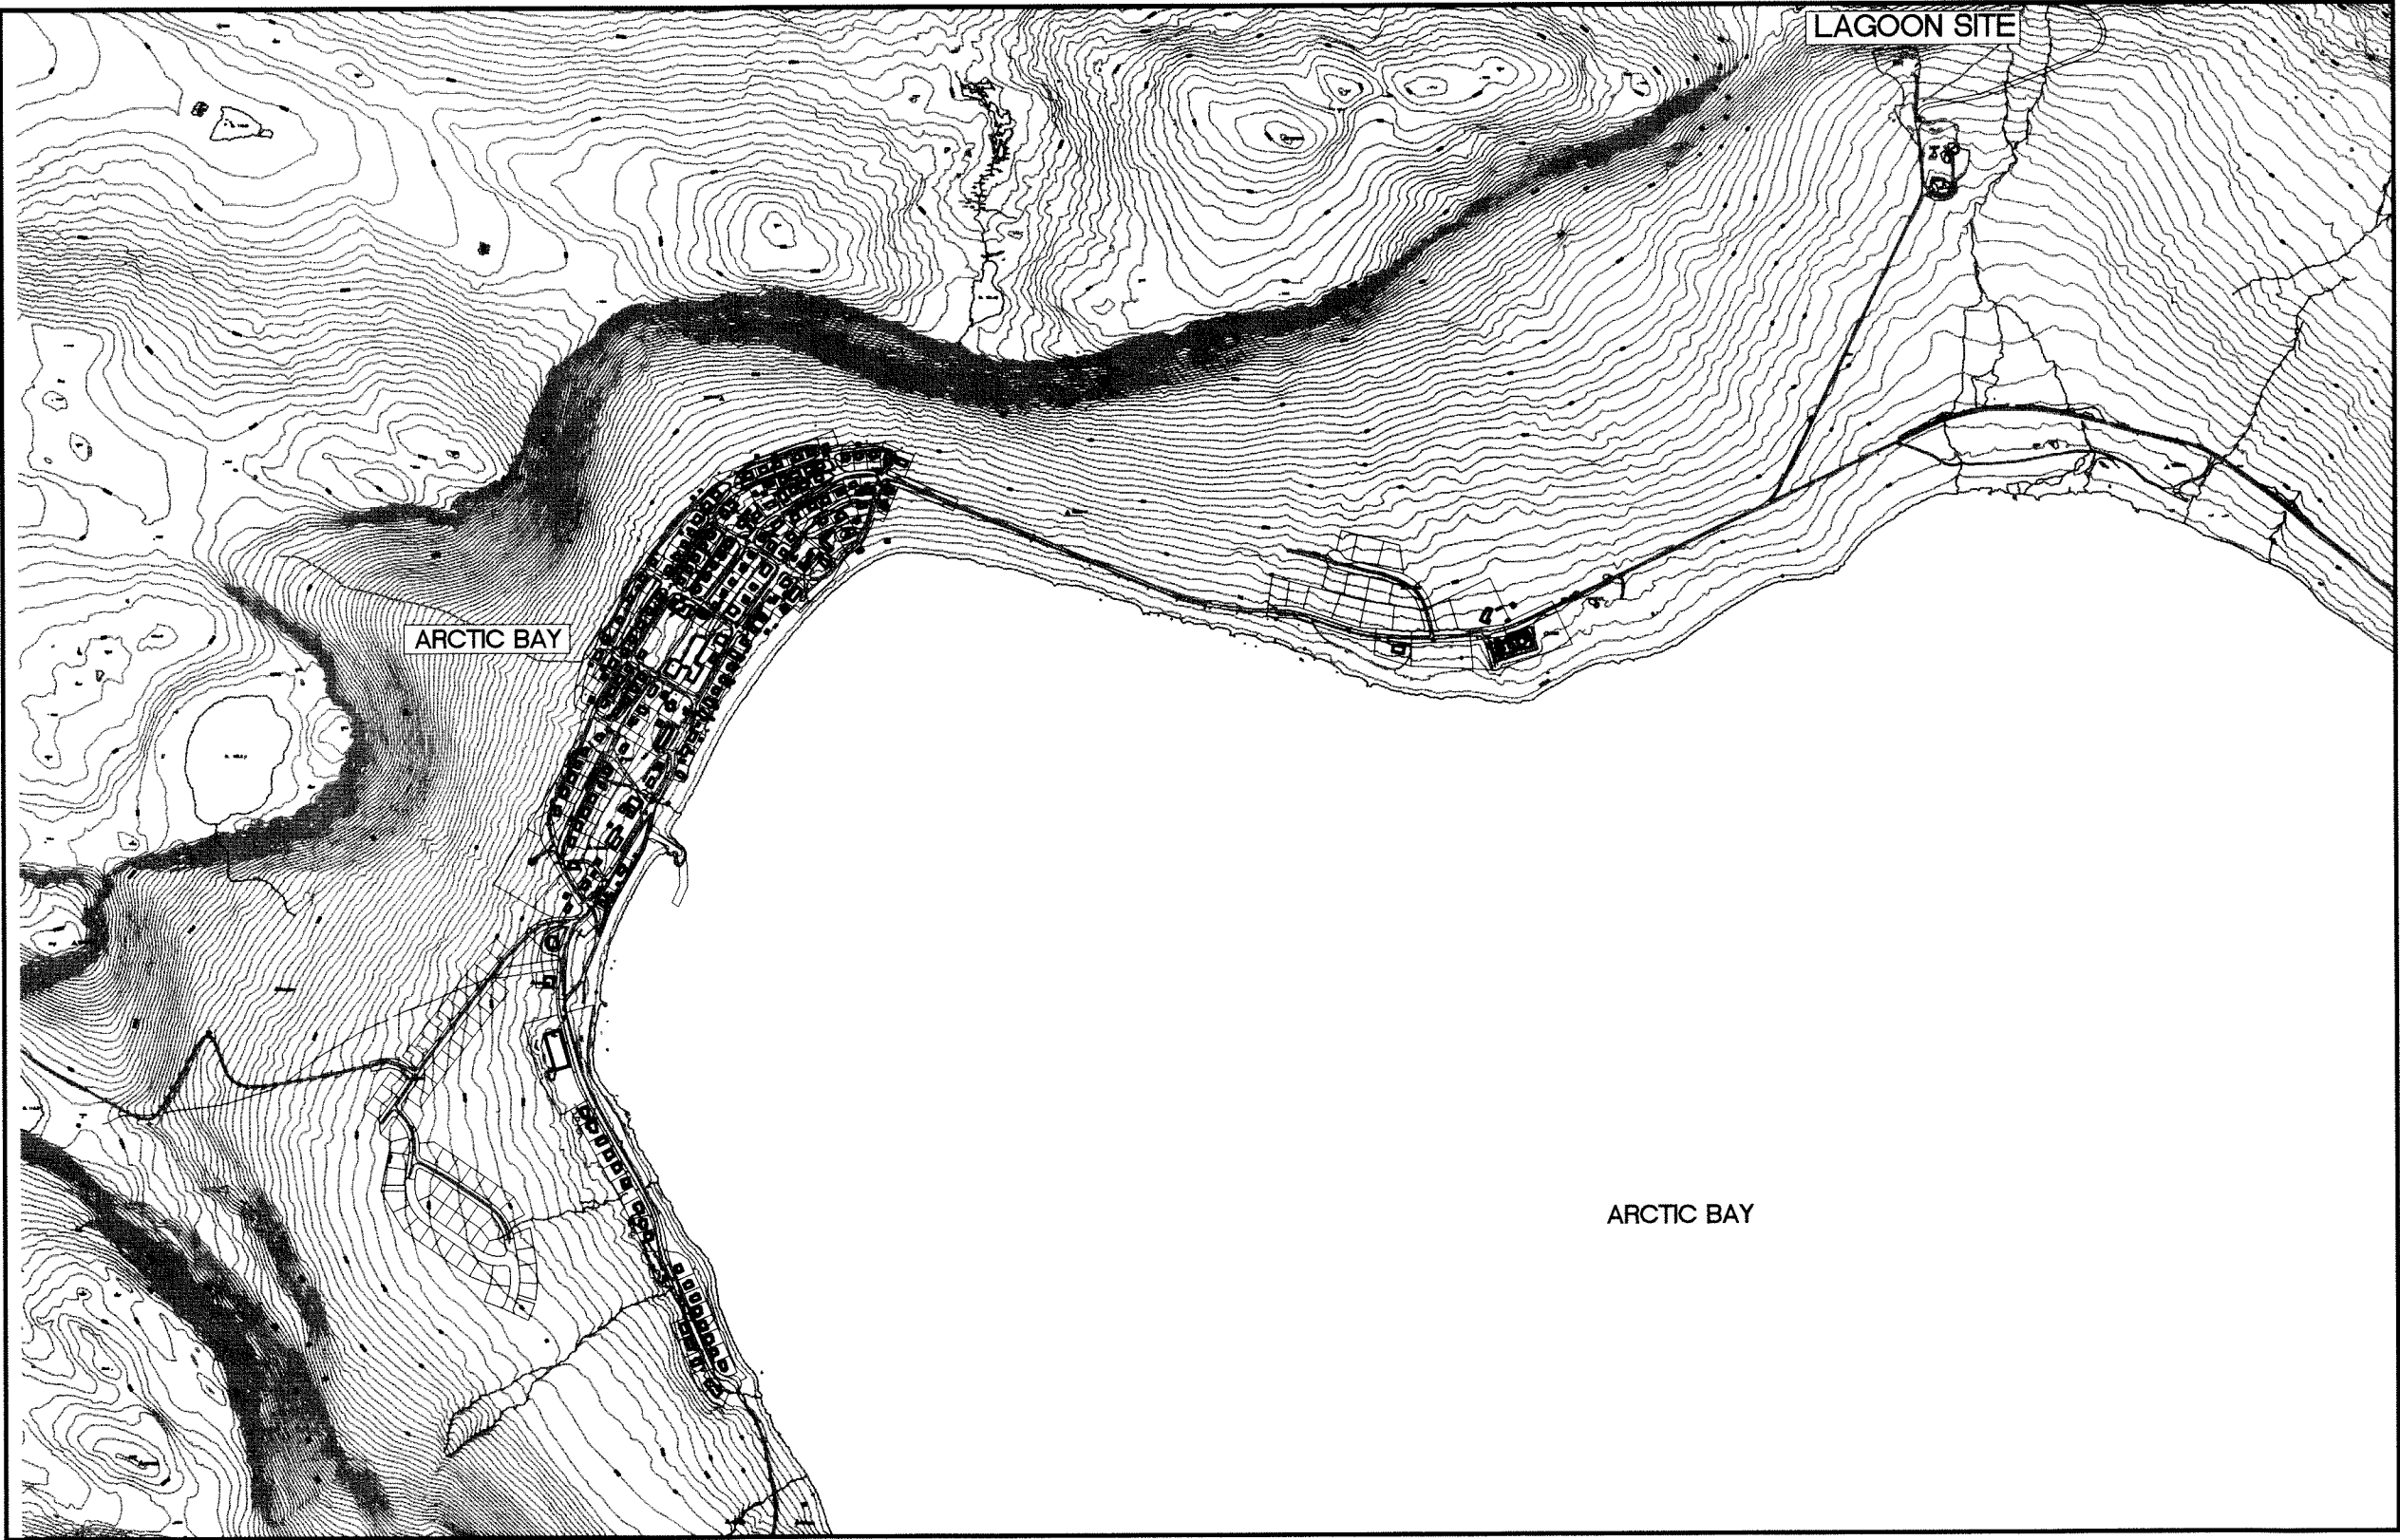

INDEX OF INCLUDED DRAWINGS

DRAWING NO.	REVISION	DESCRIPTION
OTCD00019054B	REV 0	COVER
OTCD00019054B-ESP1	REV 0	EXISTING SITE PLAN
OTCD00019054B-CS-1	REV 0	CROSS-SECTIONS

ARCTIC BAY DECOMMISSIONING EXISTING LAGOON

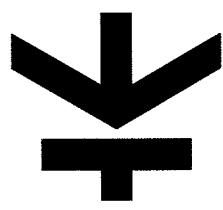 **Trow** Associates Inc.
154 COLONNADE ROAD SOUTH PHONE (613) 225-9940
OTTAWA, ONTARIO K2E 7J5 FAX (613) 225-7337