


GOVERNMENT OF NUNAVUT

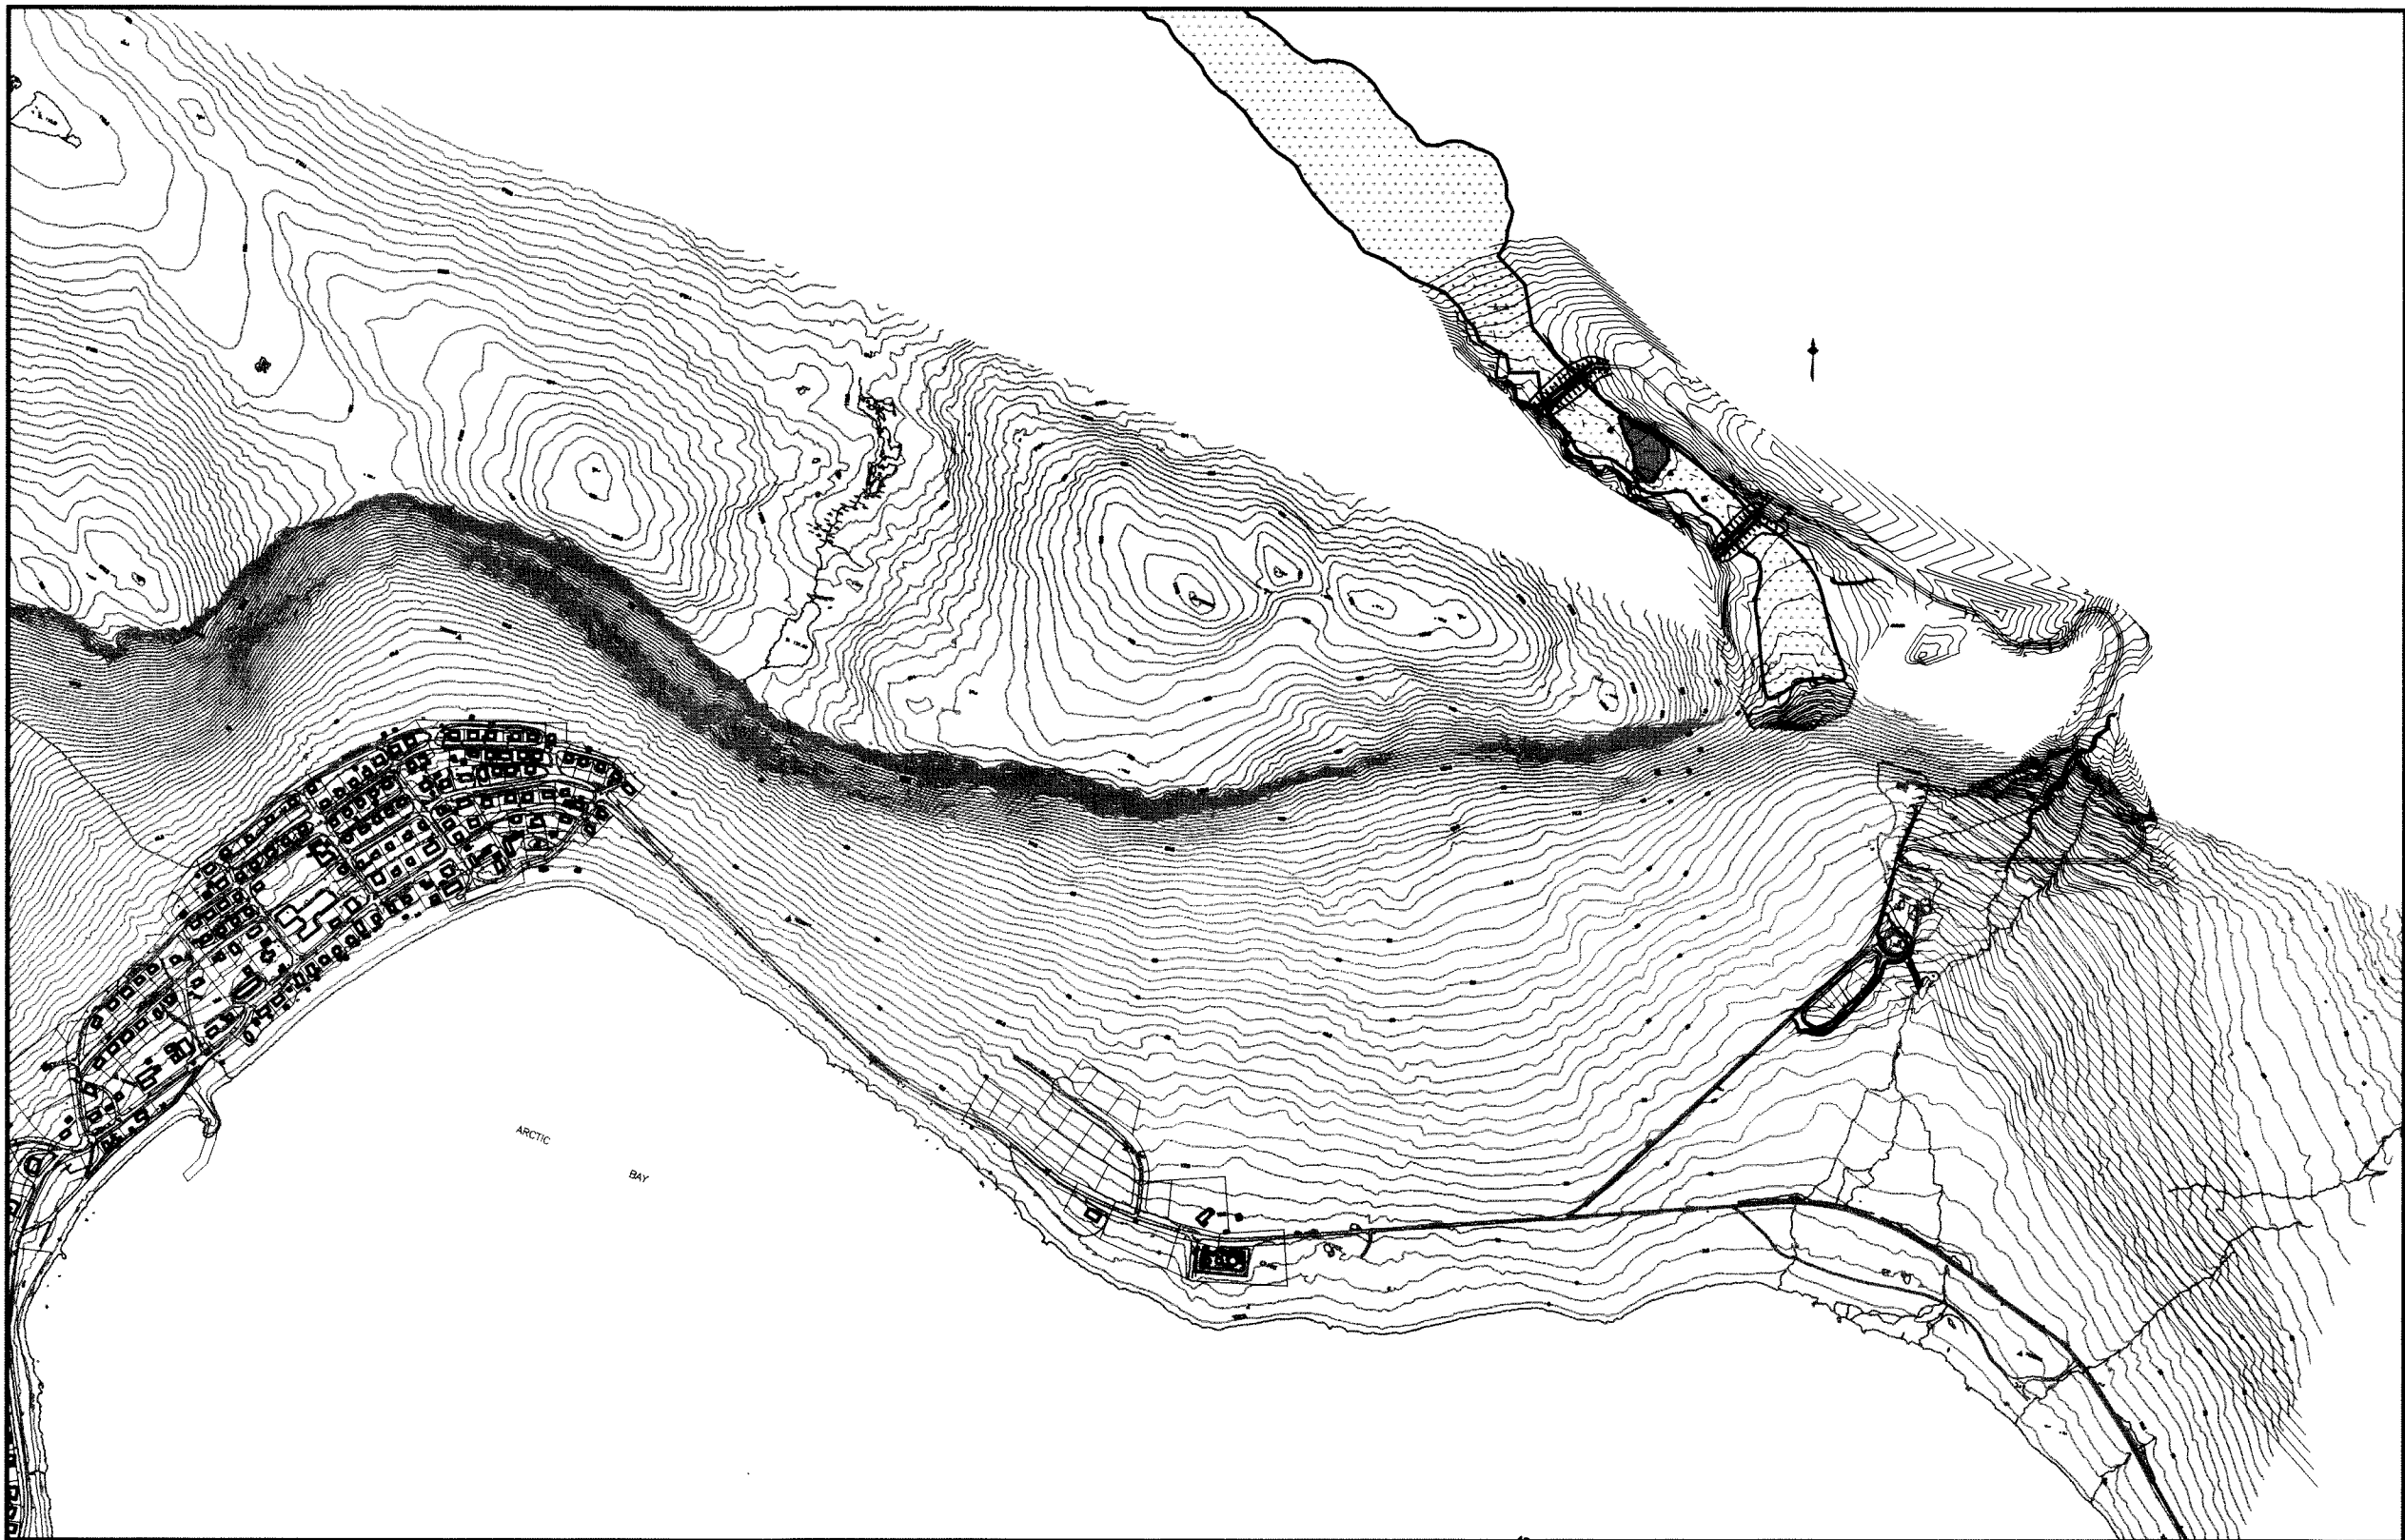

INDEX OF INCLUDED DRAWINGS

DRAWING NO.	REVISION	DESCRIPTION
OTCD00019054A-SP1	REV 1	SITE PLAN
OTCD00019054A-PP1	REV 1	ACCESS ROAD PLAN & PROFILE
OTCD00019054A-PP2	REV 1	ACCESS ROAD PLAN & PROFILE
OTCD00019054A-PP3	REV 1	ACCESS ROAD PLAN & PROFILE
OTCD00019054A-PP4	REV 1	ACCESS ROAD PLAN & PROFILE
OTCD00019054A-PP5	REV 1	ACCESS ROAD PLAN & PROFILE
OTCD00019054A-PP6	REV 1	ACCESS ROAD SECOND BERM PLAN & PROFILE
OTCD00019054A-PP7	REV 1	ACCESS ROAD SECOND BERM PLAN & PROFILE
OTCD00019054A-DE1	REV 1	ROAD DETAILS

ARCTIC BAY WASTEWATER LAGOON ROAD

 **Trow** Associates Inc.
154 COLONNADE ROAD SOUTH PHONE (613) 225-9940
OTTAWA, ONTARIO K2E 7J5 FAX (613) 225-7337