
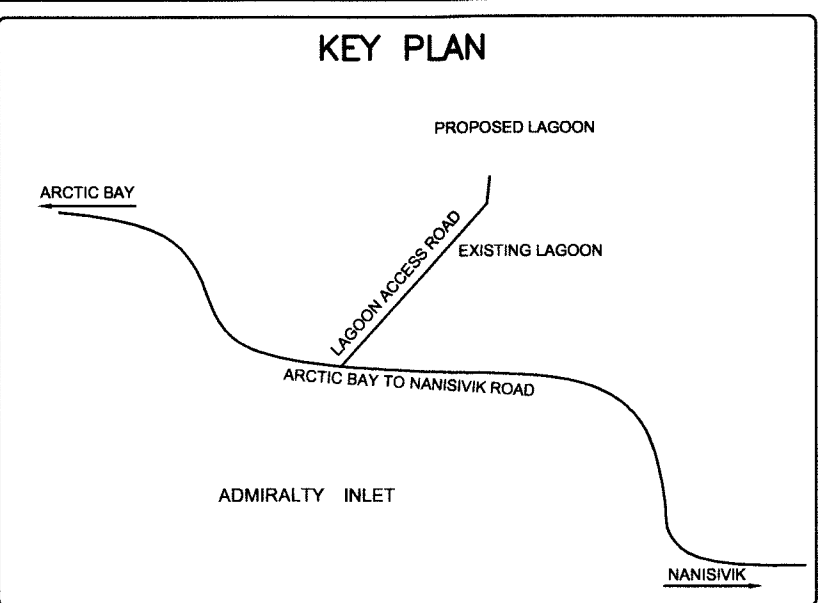


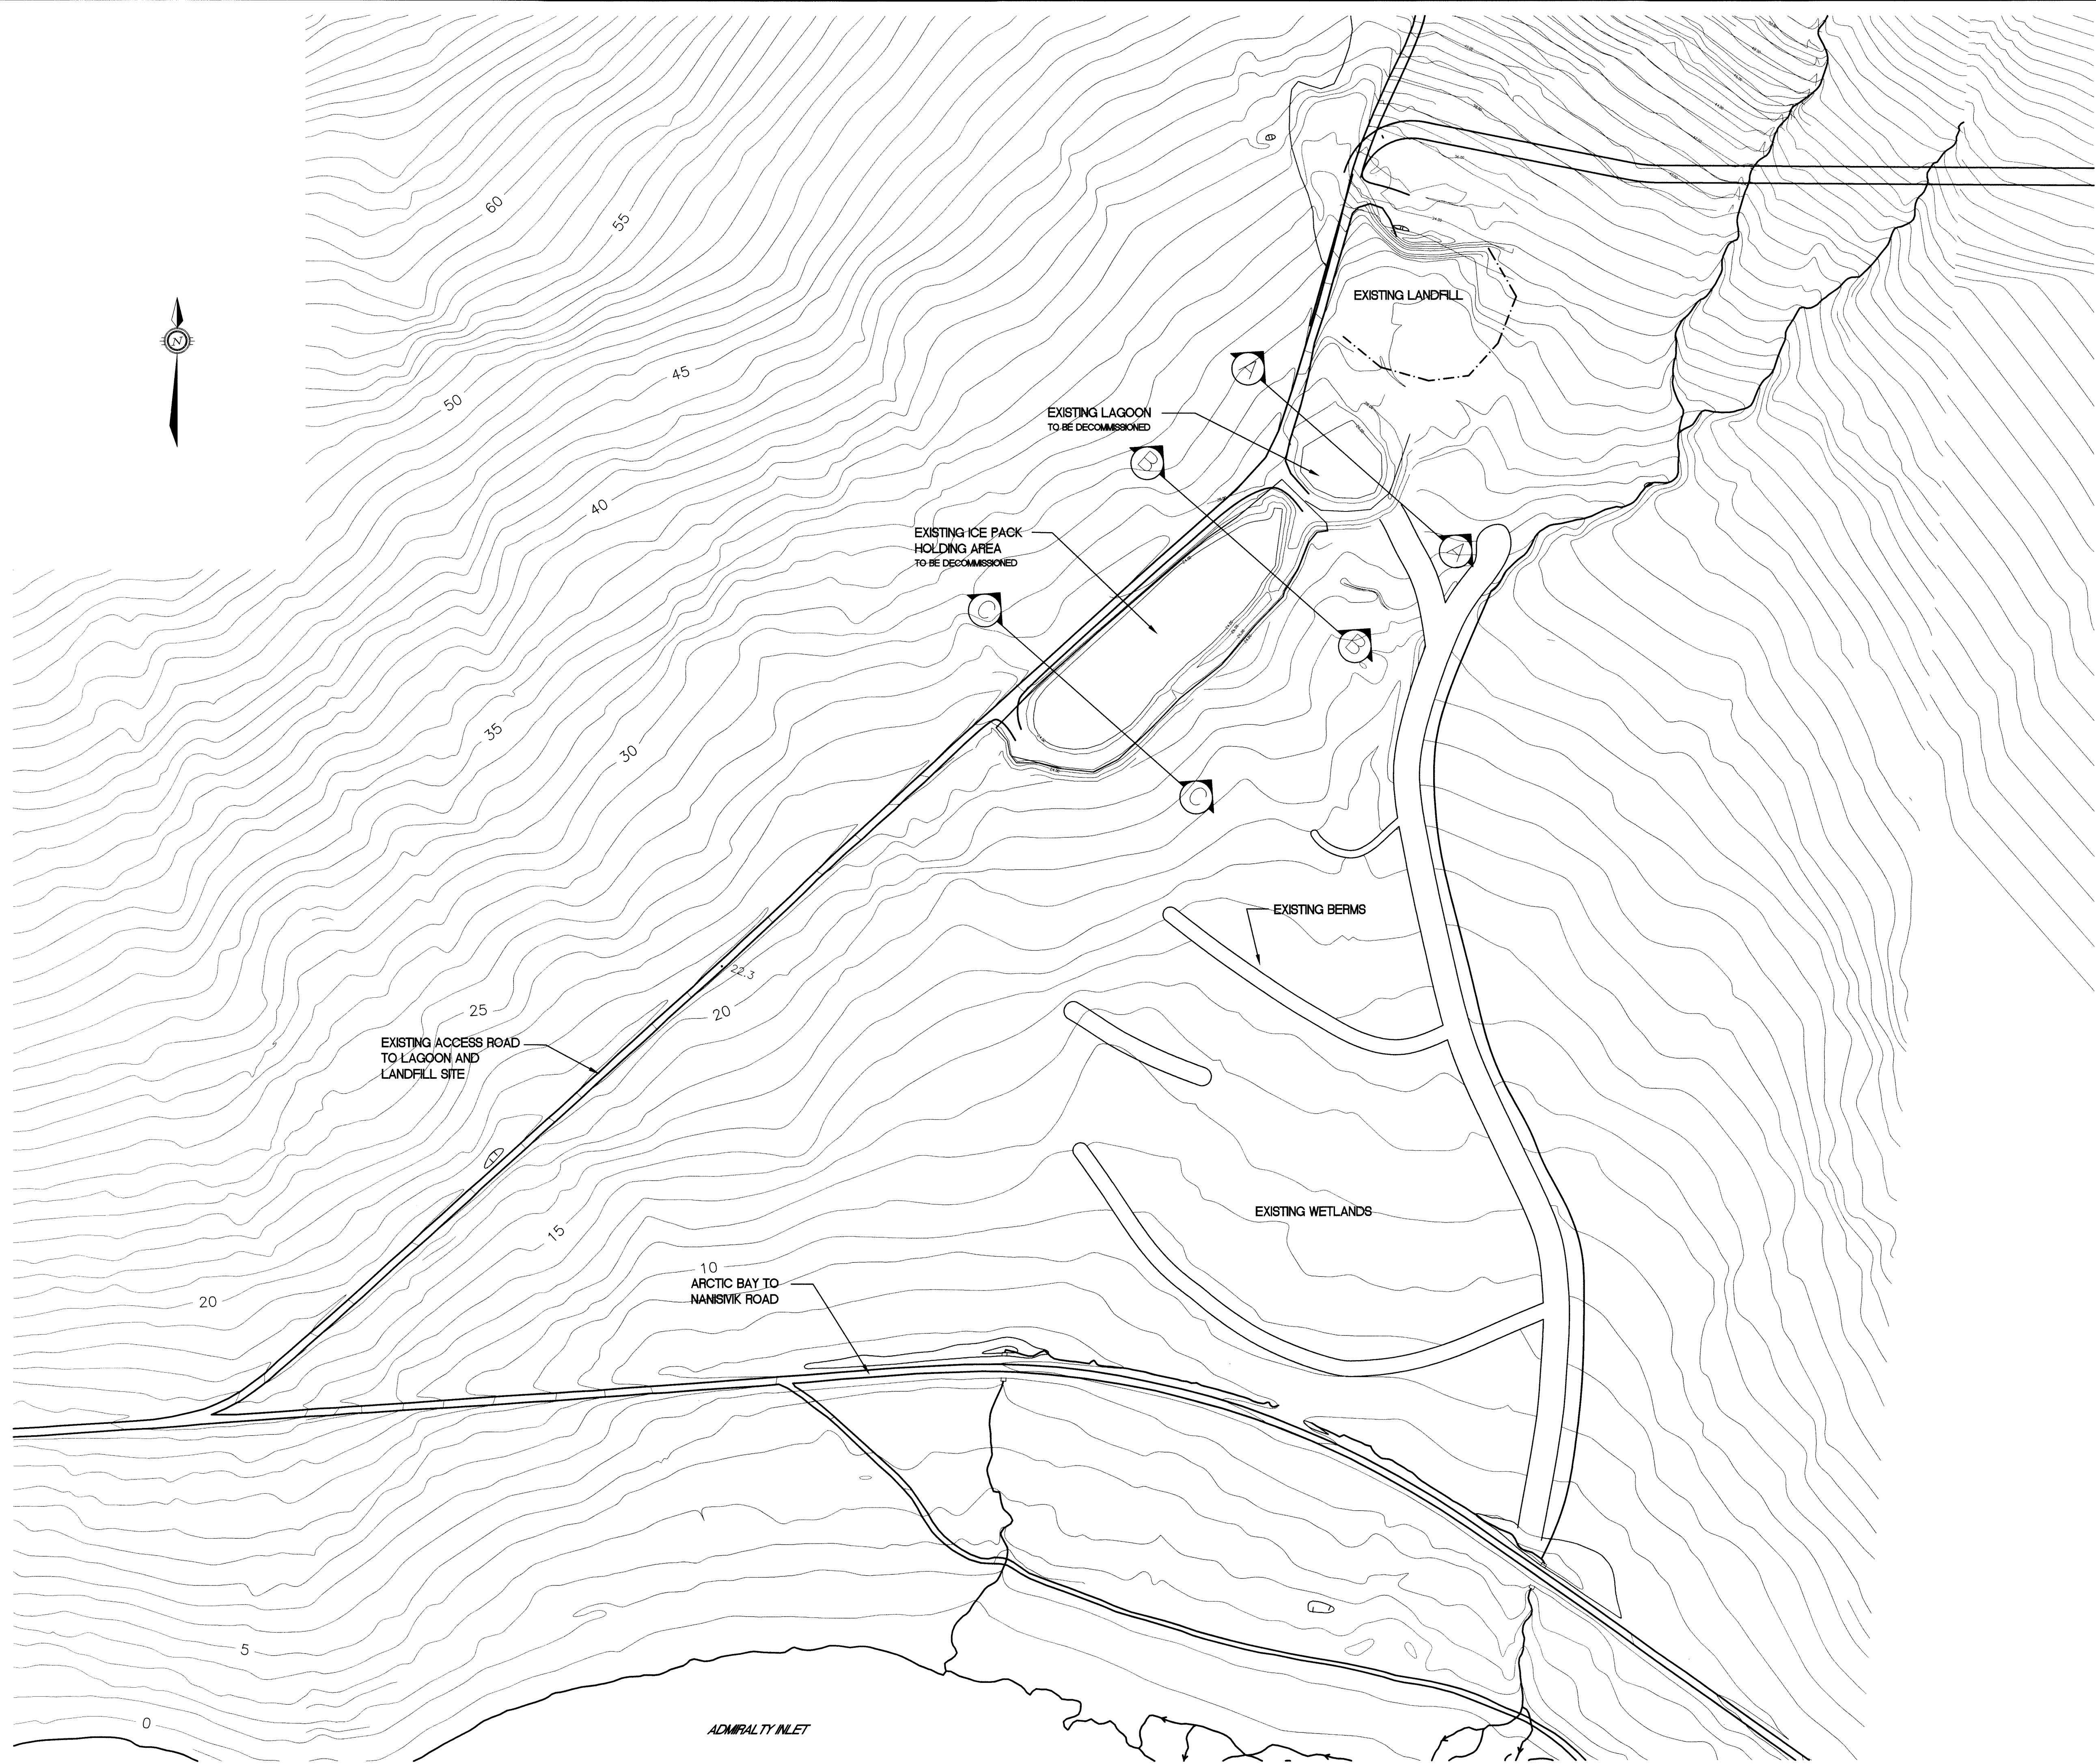

LEGEND

PERMIT OF PRACTICE
TROW ASSOCIATES INC.

Signature *[Signature]*
Date *Apr 28, 2009*

PERMIT NUMBER P184
The Association of Professional Engineers
Geologists and Geophysicists of the NWT/NJ

BENCH MARK

BM 1 ELEV. = 59.12

CONTOUR ELEVATIONS WERE DERIVED FROM NAD 83 CONTROL MONUMENT 7038914 LOCATED NORTH OF THE ARCTIC BAY AIRPORT UNDER CONSTRUCTION.

0				
No.	DESCRIPTION	DATE	BY	APP'D
REVISIONS				

REGISTERED PROFESSIONAL ENGINEER
S.L. BURDEN
LICENSEE
N.W.T.

Trow Associates Inc.
154 Colonnade Road South
Ottawa, Ont. K2E 7J5
Tel: (613) 225-9940
Fax: (613) 225-7337

CLIENT

GOVERNMENT OF NUNAVUT

PROJECT

ARCTIC BAY
DECOMMISSIONING
EXISTING LAGOON

TITLE

EXISTING SITE PLAN

design by	SAD	project no.	OTCD000190548
drawn by	MMR	drawing no.	
checked by	SLB		
date	15/01/2008		
scale	HORIZ 1:1250		

ESP-1