



Stantec
4910 53rd Street
Yellowknife, NT
X1A 2P4
Tel. (867) 920-2882
Fax. (867) 920-4319
www.stantec.com

Stantec

Copyright Reserved


The Contractor shall verify and be responsible for all dimensions. DO NOT scale the drawing - any errors or omissions shall be reported to Stantec immediately.
The Copyrights to all designs and drawings are the property of Stantec. Reproduction or use for any purpose other than that authorized by Stantec is forbidden.

Consultants


Legend

Notes

TRUCKFILL ROAD ACCESS LOOP
SCALE: 1:250

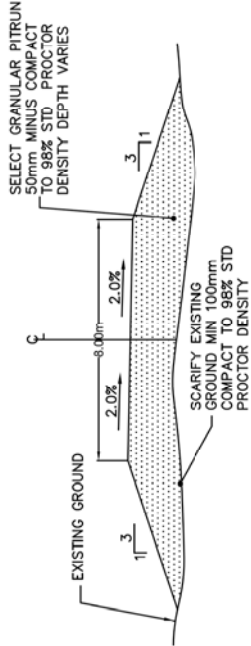

3 TYPICAL ROADWAY SECTION
SCALE: 1:500

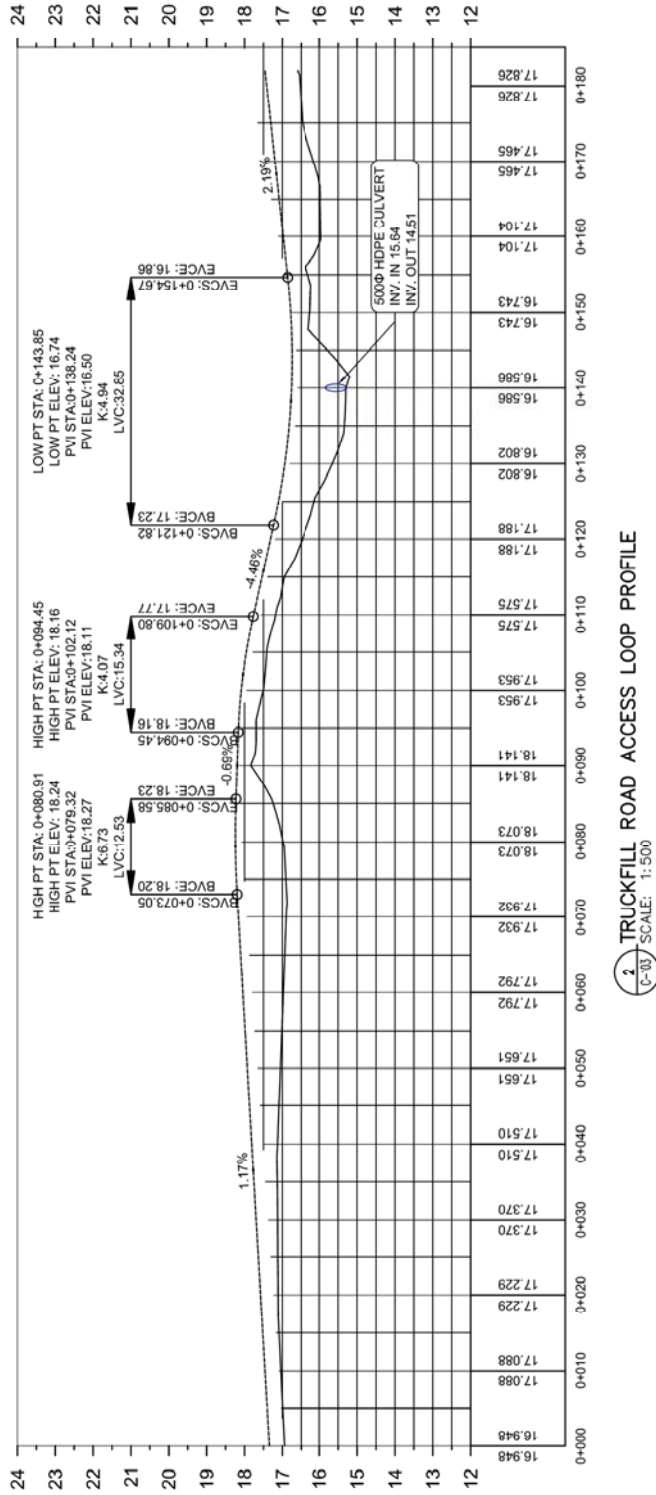

2 TRUCKFILL ROAD ACCESS LOOP PROFILE
SCALE: 1:500

PERMIT TO PRACTICE
STANTEC ARCHITECTURE LTD.
Signature: [Signature]
Date: 12 APRIL 2012
PERMIT NUMBER: P 800
NT/NU Association of Professional Engineers and Geoscientists



Client/Project

GOVERNMENT OF NUNAVUT

POTABLE WATER SYSTEM
PHASE I

Cambridge Bay, NU

Title

EXISTING SITE LAYOUT
AND ROAD PROFILE

Project No.

1449-01252

Scale

AS SHOWN

Drawing No.

Sheet

Revision

C-103

3 of 10

0

The Contractor shall verify and be responsible for all dimensions. DO NOT scale the drawing – any errors or omissions shall be reported to Stantec without delay.

The Copyrights to all designs and drawings are the property of Stantec. Reproduction or use for any purpose other than that authorized by Stantec is forbidden.

Legend

1. ACTUAL ELEVATION OF EXISTING WATER LINE AT LOCATION OF NEW VAULT TO BE CONFIRMED BY CONTRACTOR PRIOR TO CONSTRUCTION OF NEW VAULT.

[illegible]

PERMIT TO PRACTICE
STANTEC ARCHITECTURE LTD.
Signature: 
Date: 12 APRIL 2012
PERMIT NUMBER: P 800
NT/NU Association of Professional
Engineers and Geoscientists

GOVERNMENT OF NUNAVUT

Cambridge Bay, NU

Title

PLAN AND PROFILE OF
BURIED WATER LINE

Drawing No. _____ Sheet _____



*VERTICAL DISTANCES
ARE EXAGGERATED
BY A FACTOR OF 5



Stantec
4910 53rd Street
Yellowknife, NT
X1A 2P4
Tel. (867) 920-2882
Fax. (867) 920-4319
www.stantec.com

Copyright Reserved


The Contractor shall verify and be responsible for all dimensions. DO NOT scale the drawing - any errors or omissions shall be reported to Stantec. The Contractor shall be responsible for obtaining all necessary permits. The Copyrights to all designs and drawings are the property of Stantec. Reproduction or use for any purpose other than that authorized by Stantec is forbidden.

Consultants


Legend

Notes

- SEE SPEC FOR COMPACTION OF MATERIAL ABOVE WATER LEVELS
- SPACE INTAKE WEIGHTS AT 2.5m OC ON INSULATED PIPE AND 3.0m OC ON UNINSULATED.

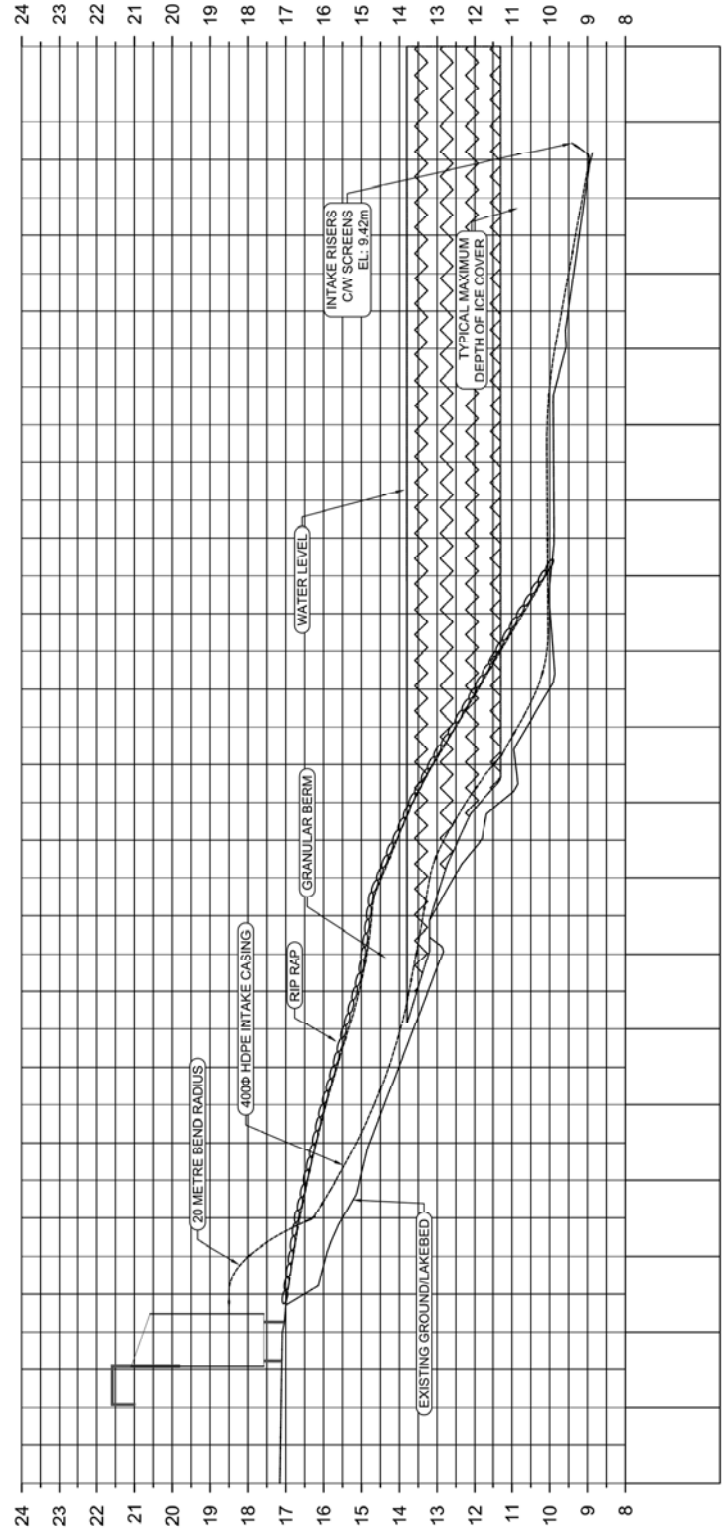


13 PROFILE OF WATER INTAKE LINE
SCALE: 1:10

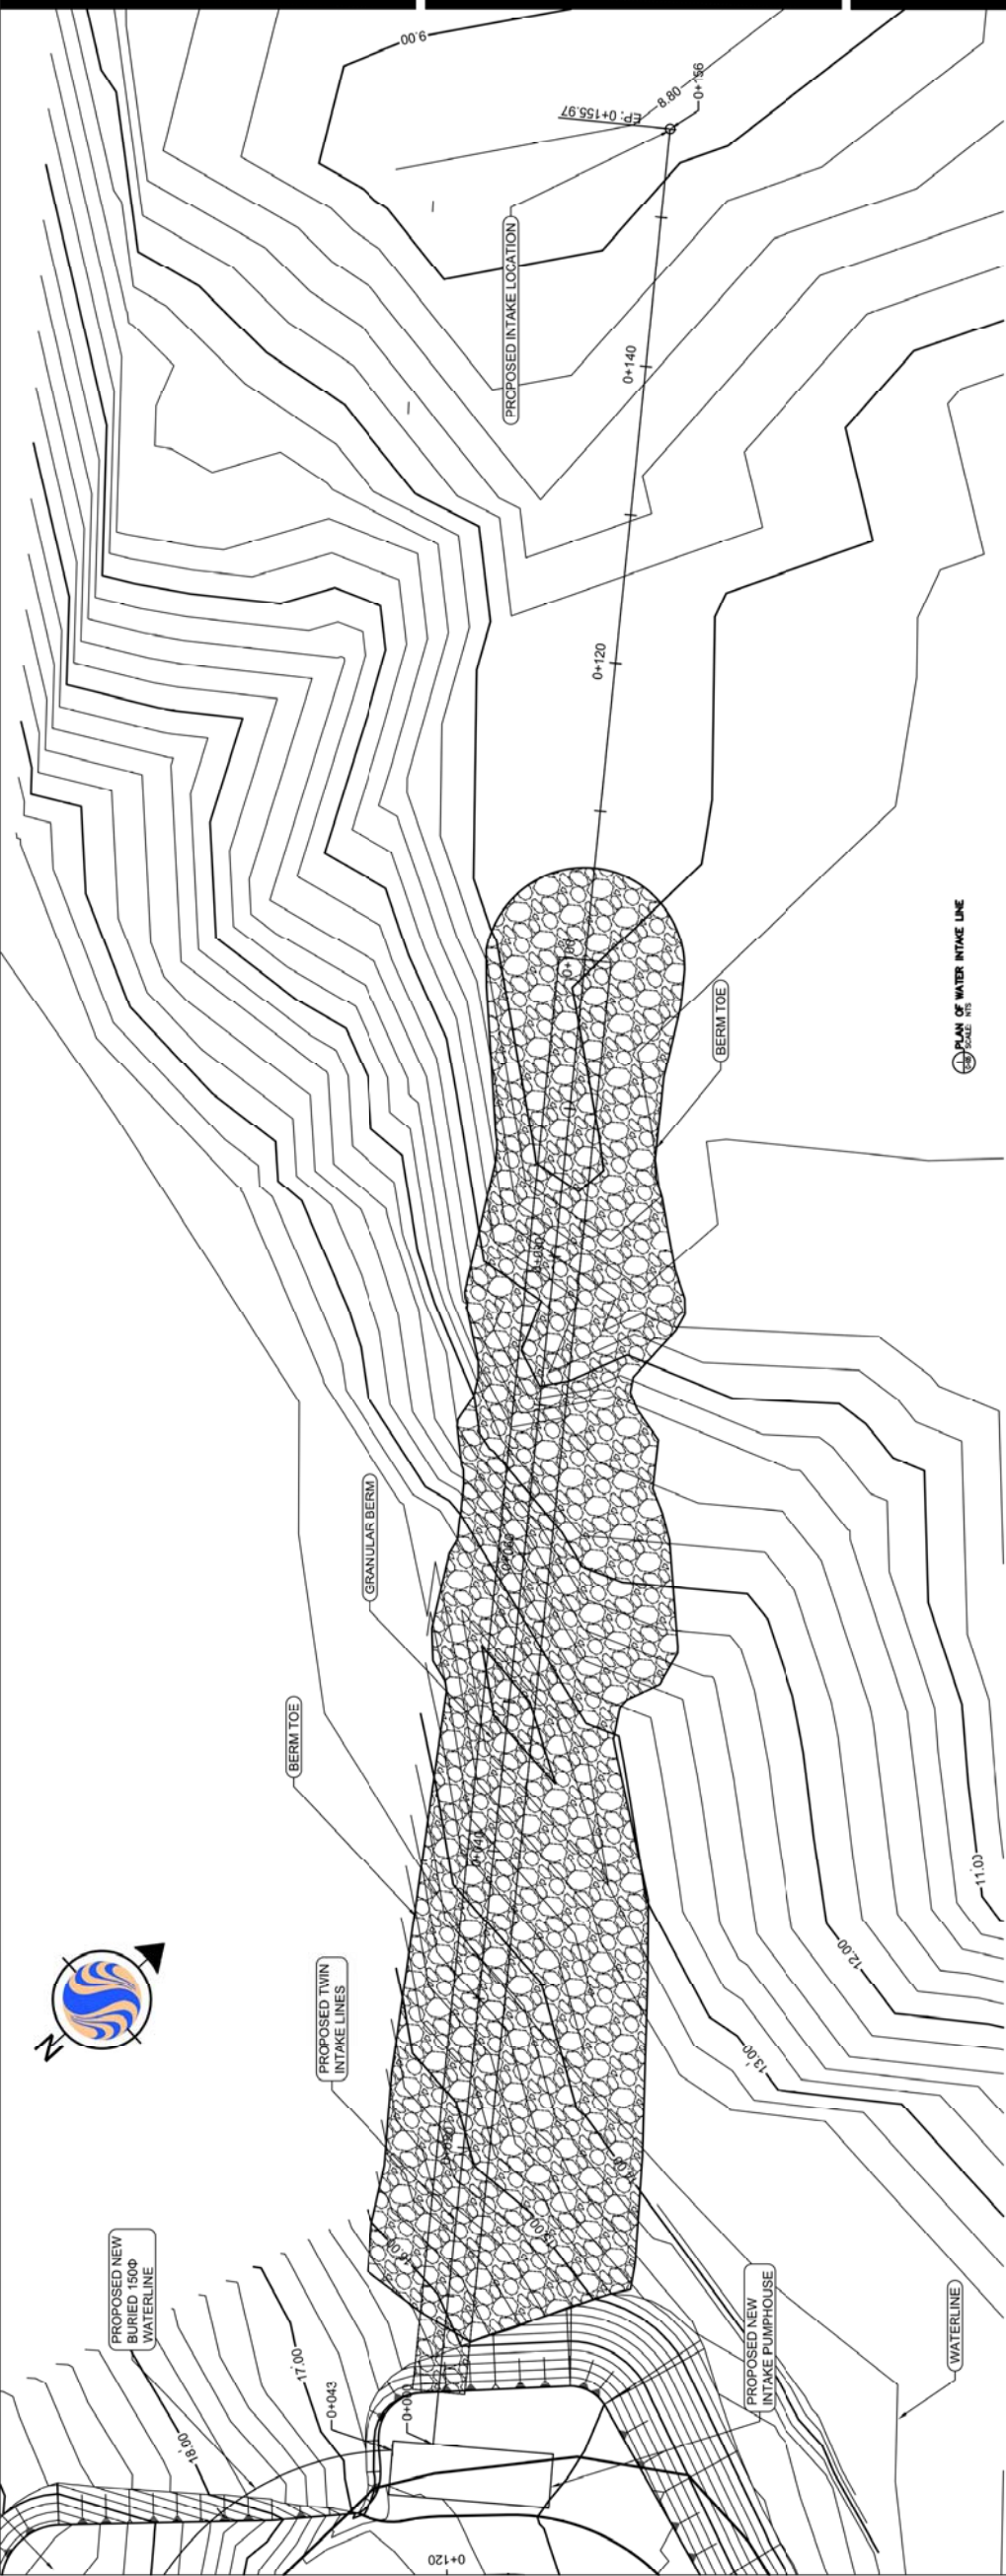

14 PLAN OF WATER INTAKE LINE
SCALE: 1:10

Client/Project	GOVERNMENT OF NUNAVUT
GOVERNMENT OF NUNAVUT	
POTABLE WATER SYSTEM	
PHASE I	
Cambridge Bay, NU	
Title	PLAN AND PROFILE OF WATER INTAKE LINE
Project No.	Scale
1449-01252	AS SHOWN
Drawing No.	Sheet
C-105	5 of 10
	Revision
	0

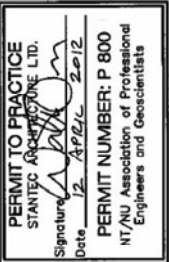

Client/Project

GOVERNMENT OF NUNAVUT

POTABLE WATER SYSTEM
PHASE I

Cambridge Bay, NU

Title

PLAN AND PROFILE OF
WATER INTAKE LINE

Project No.	Scale
1449-01252	AS SHOWN
Drawing No.	Sheet
C-105	5 of 10
	Revision
	0