


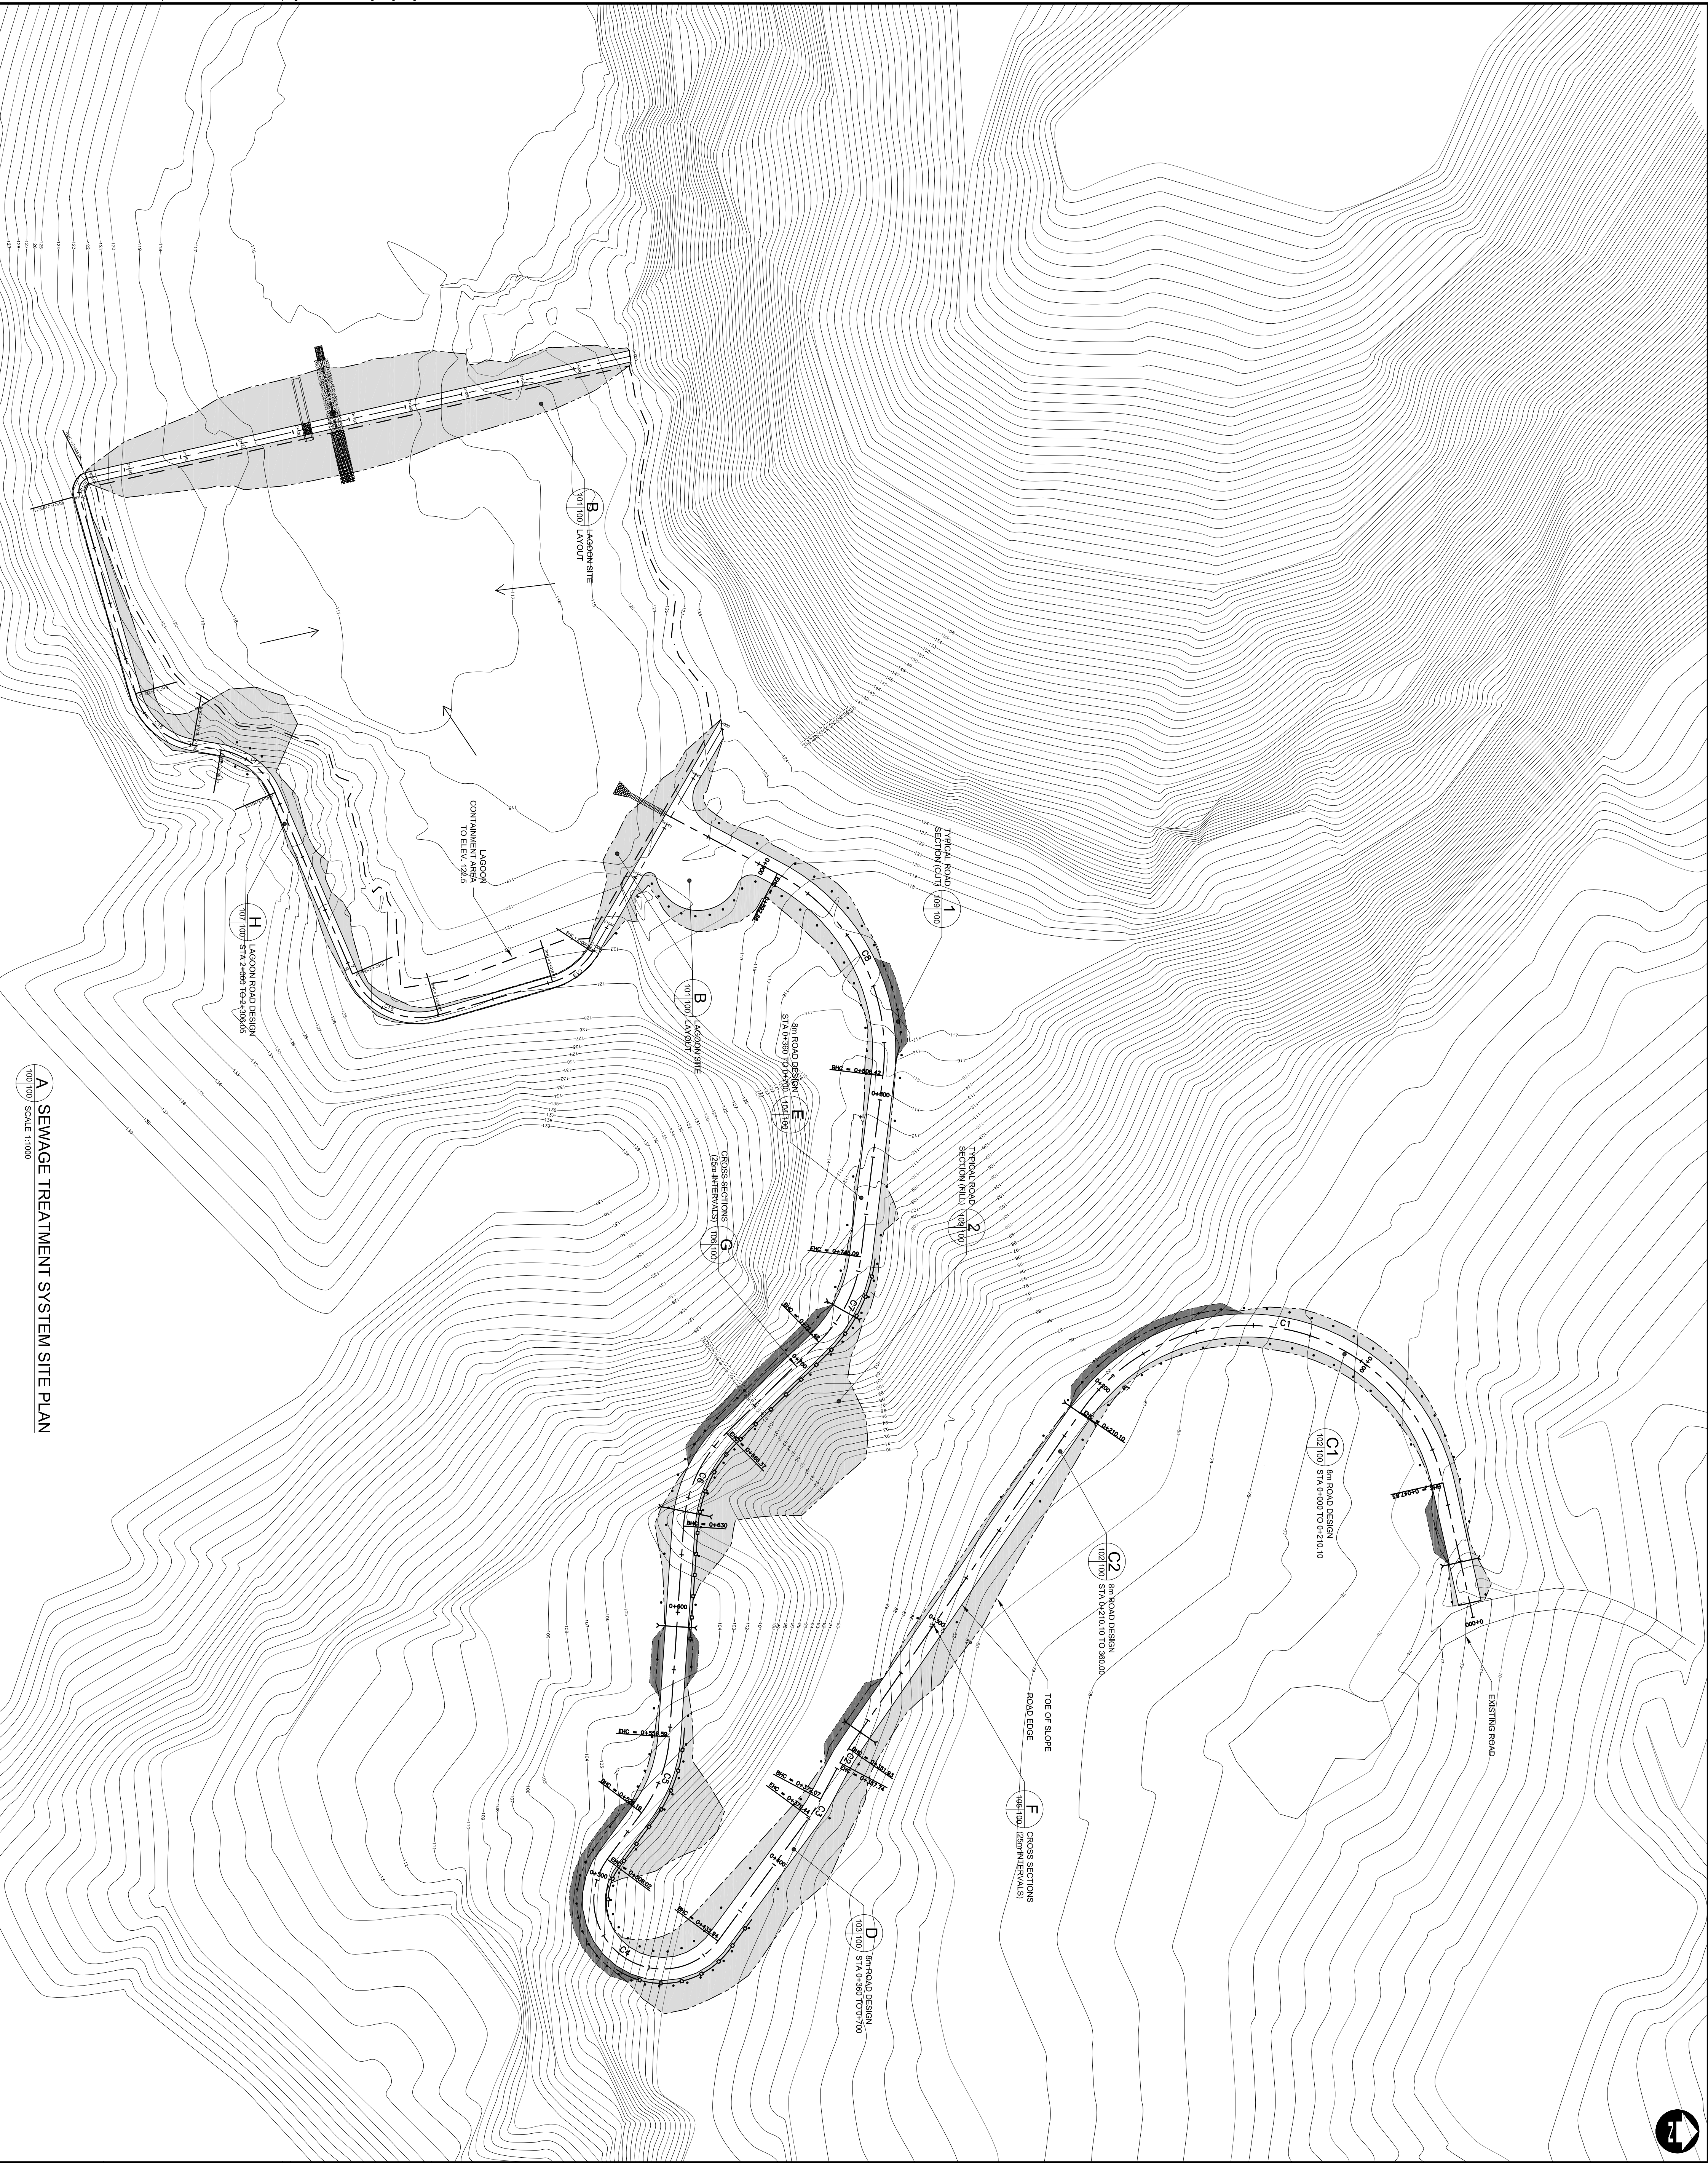

LEGEND

PLAN:

EXISTING:
MINOR CONTOUR (1m)
MAJOR CONTOUR (5m)

DESIGN:
ROAD CENTERLINE
ROAD EDGE
TOE OF SLOPE
CUT LIMITS
GUARDRAIL
DELINEATOR
LAGOON CONTAINMENT LIMIT
FLOW DIRECTION

FILL AREA
CUT AREA

NOTES

DIMENSIONS ARE IN MILLIMETERS UNLESS SPECIFIED OTHERWISE

DESCRIPTION OF DETAIL
DRAWING SHEET
WHERE DETAIL IS SHOWN

DETAIL NUMBER
DETAIL REFERENCED
(THIS DRAWING SHEET)

PRELIMINARY ONLY
NOT FOR CONSTRUCTION

2	10/28/05	75% SUBMISSION	GS
1	08/11/05	ISSUED FOR CLIENT REVIEW	GS
CHANGE	DATE	DESCRIPTION	CHECK
REVISIONS			
DESIGN	DRAWN	CHECKED	DATE
GS	TPW	GS	OCT 05

PROJECT
CAPE DORSET
SEWAGE TREATMENT SYSTEM
CAPE DORSET

TITLE
SITE PLAN

SCALE
AS SHOWN
DILLON PROJECT NUMBER
05-4319-2000
CLIENT PROJECT NUMBER
3439
DRAWING NUMBER
100

SCALE
AS SHOWN
DILLON PROJECT NUMBER
05-4319-2000
CLIENT PROJECT NUMBER
3439
DRAWING NUMBER
100