


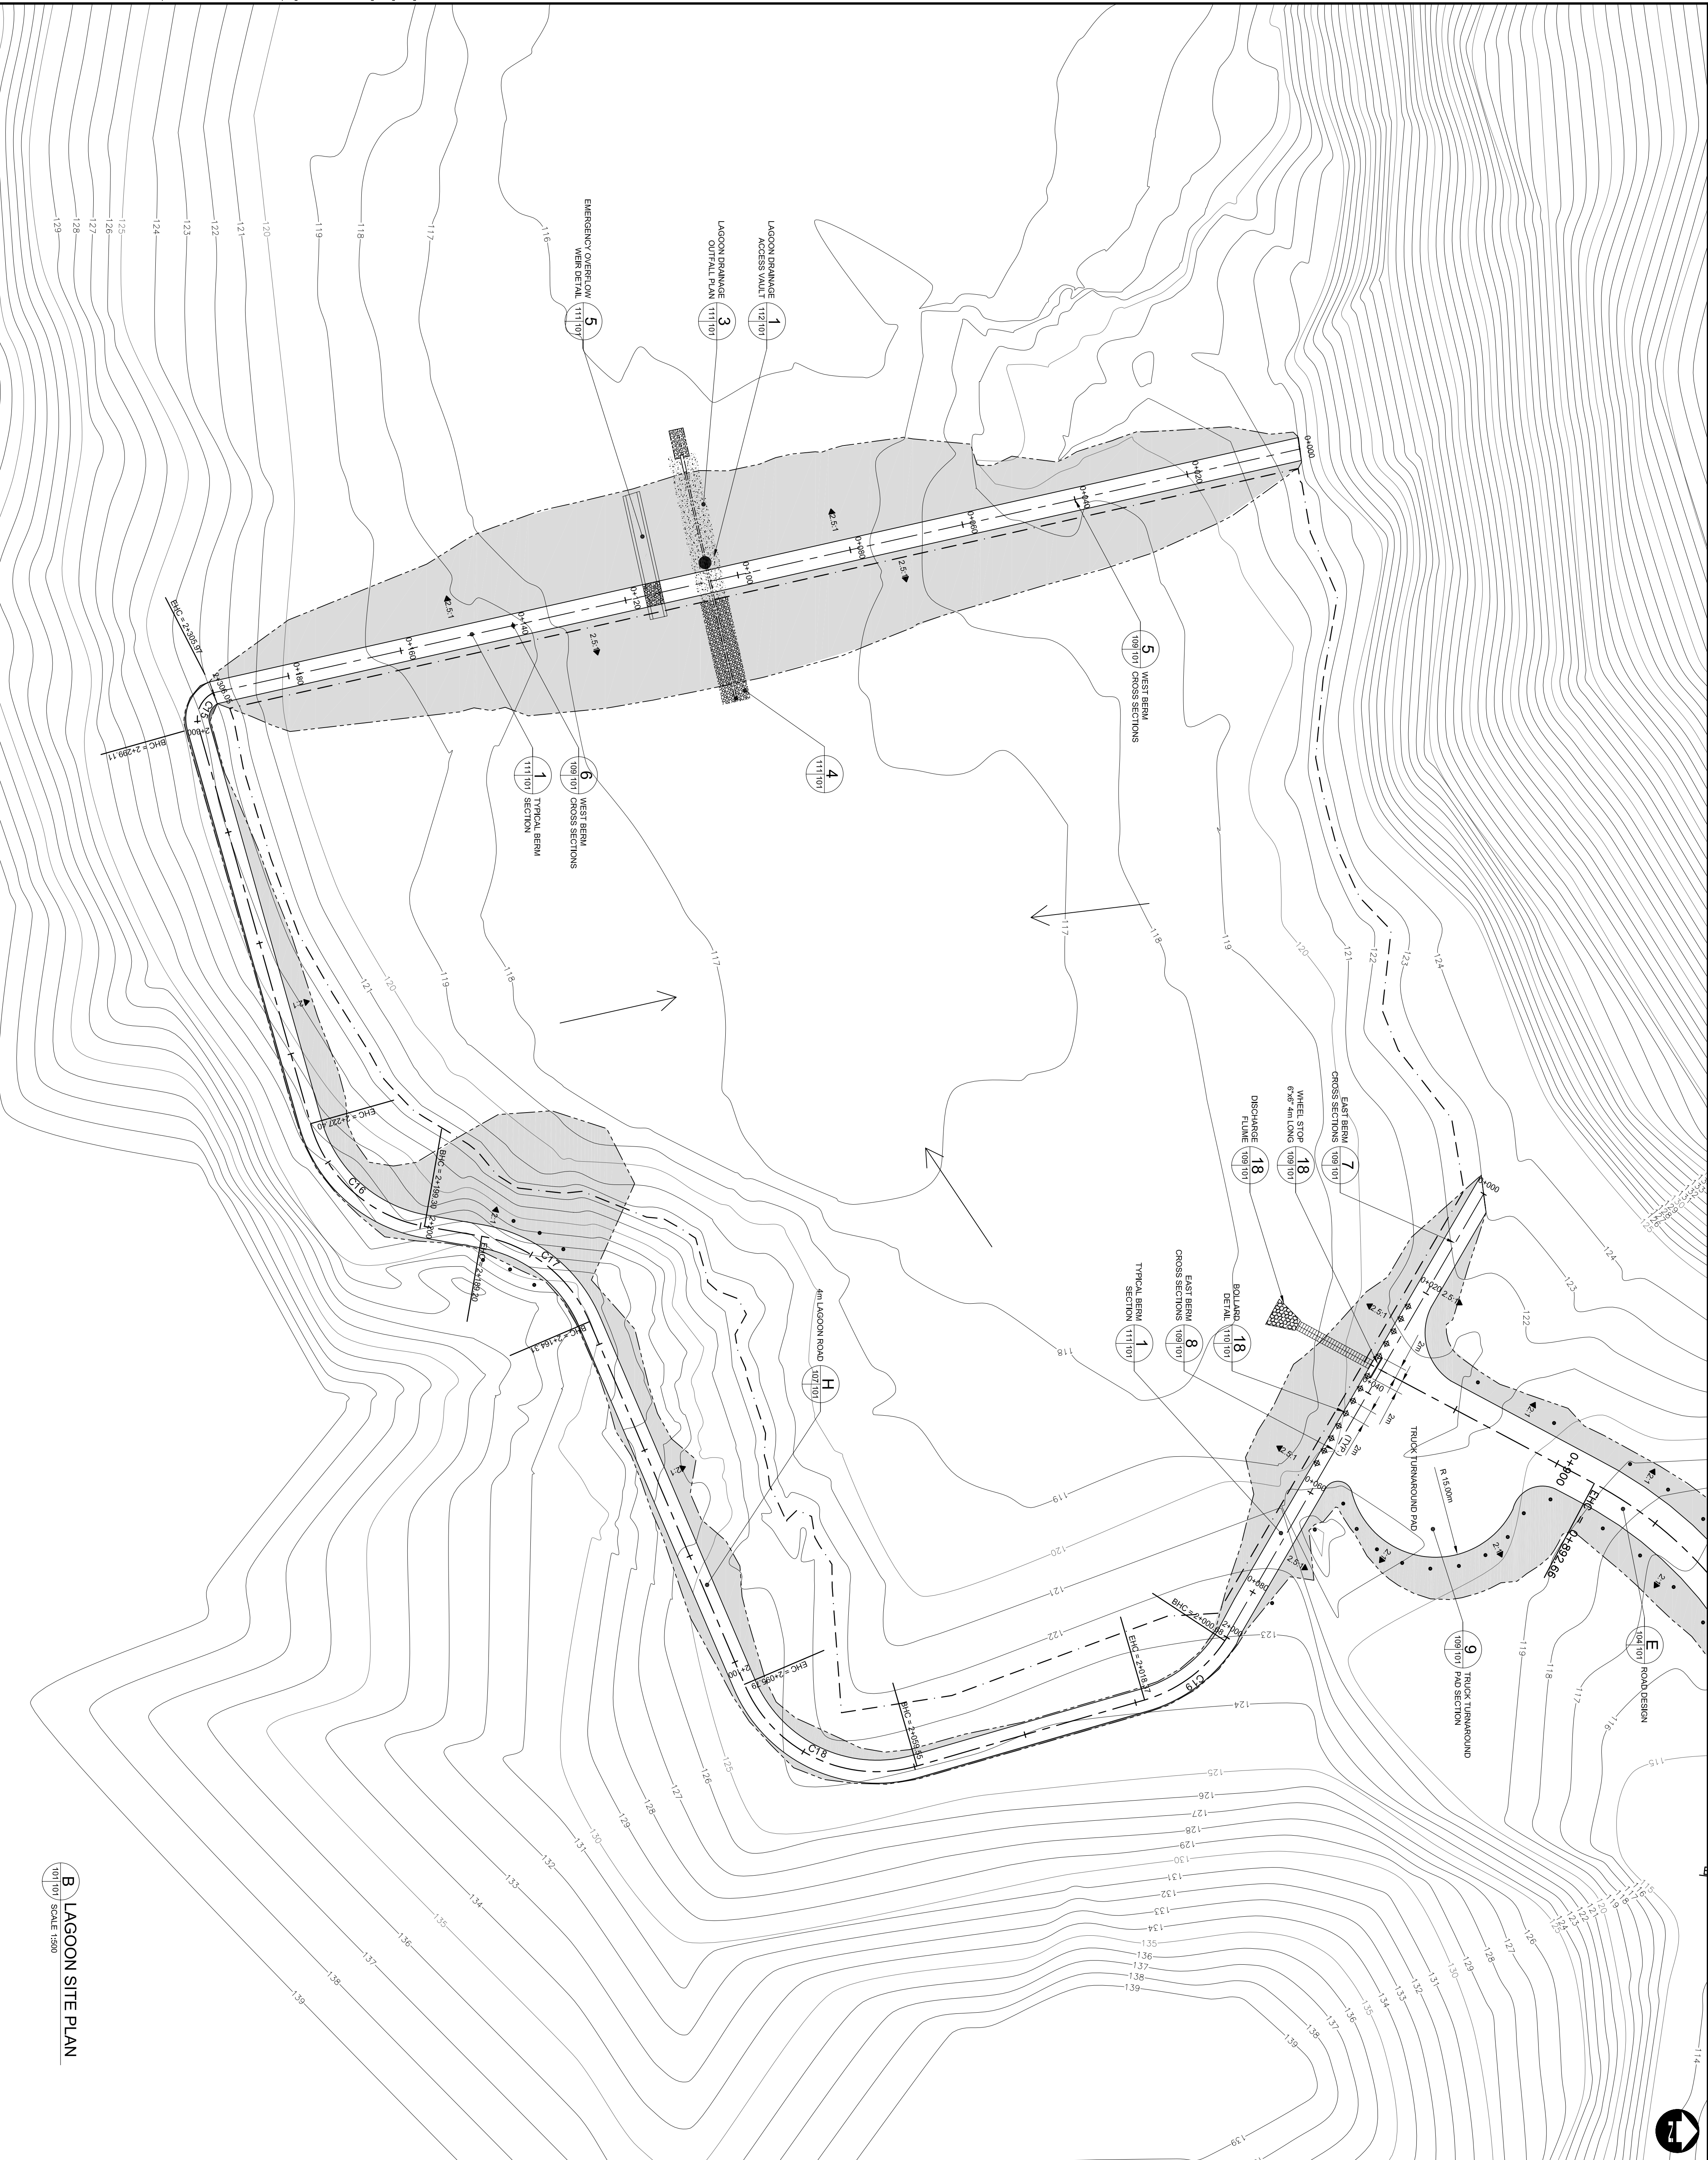

B LAGOON SITE PLAN
SCALE: 1:500

LEGEND

PLAN:

EXISTING:
MINOR CONTOUR (1m)
MAJOR CONTOUR (5m)

DESIGN:
ROAD CENTERLINE
TOE OF SLOPE
CUT LIMITS
GUARDRAIL
DELINATOR
LAGOON CONTAINMENT LIMIT
ROLLARD
FLOW DIRECTION

FILL AREA
CUT AREA

NOTES

DIMENSIONS ARE IN MILLIMETERS UNLESS SPECIFIED OTHERWISE

DESCRIPTION OF DETAIL
DRAWING SHEET
WHERE DETAIL IS SHOWN
DETAIL REFERENCED (THIS DRAWING SHEET)

PRELIMINARY ONLY
NOT FOR CONSTRUCTION

2	10/29/05	75% SUBMISSION	GS
1	09/11/05	ISSUED FOR CLIENT REVIEW	GS
CHANGE	DATE	DESCRIPTION	CHECK
REVISIONS			
DESIGN	DRAWN	CHECKED	DATE
GS	TPW	GS	OCT 05



PROJECT
CAPE DORSET
SEWAGE TREATMENT SYSTEM
CAPE DORSET

TITLE
LAGOON CONTAINMENT BERMS
AND TRUCK TURNAROUND PAD