


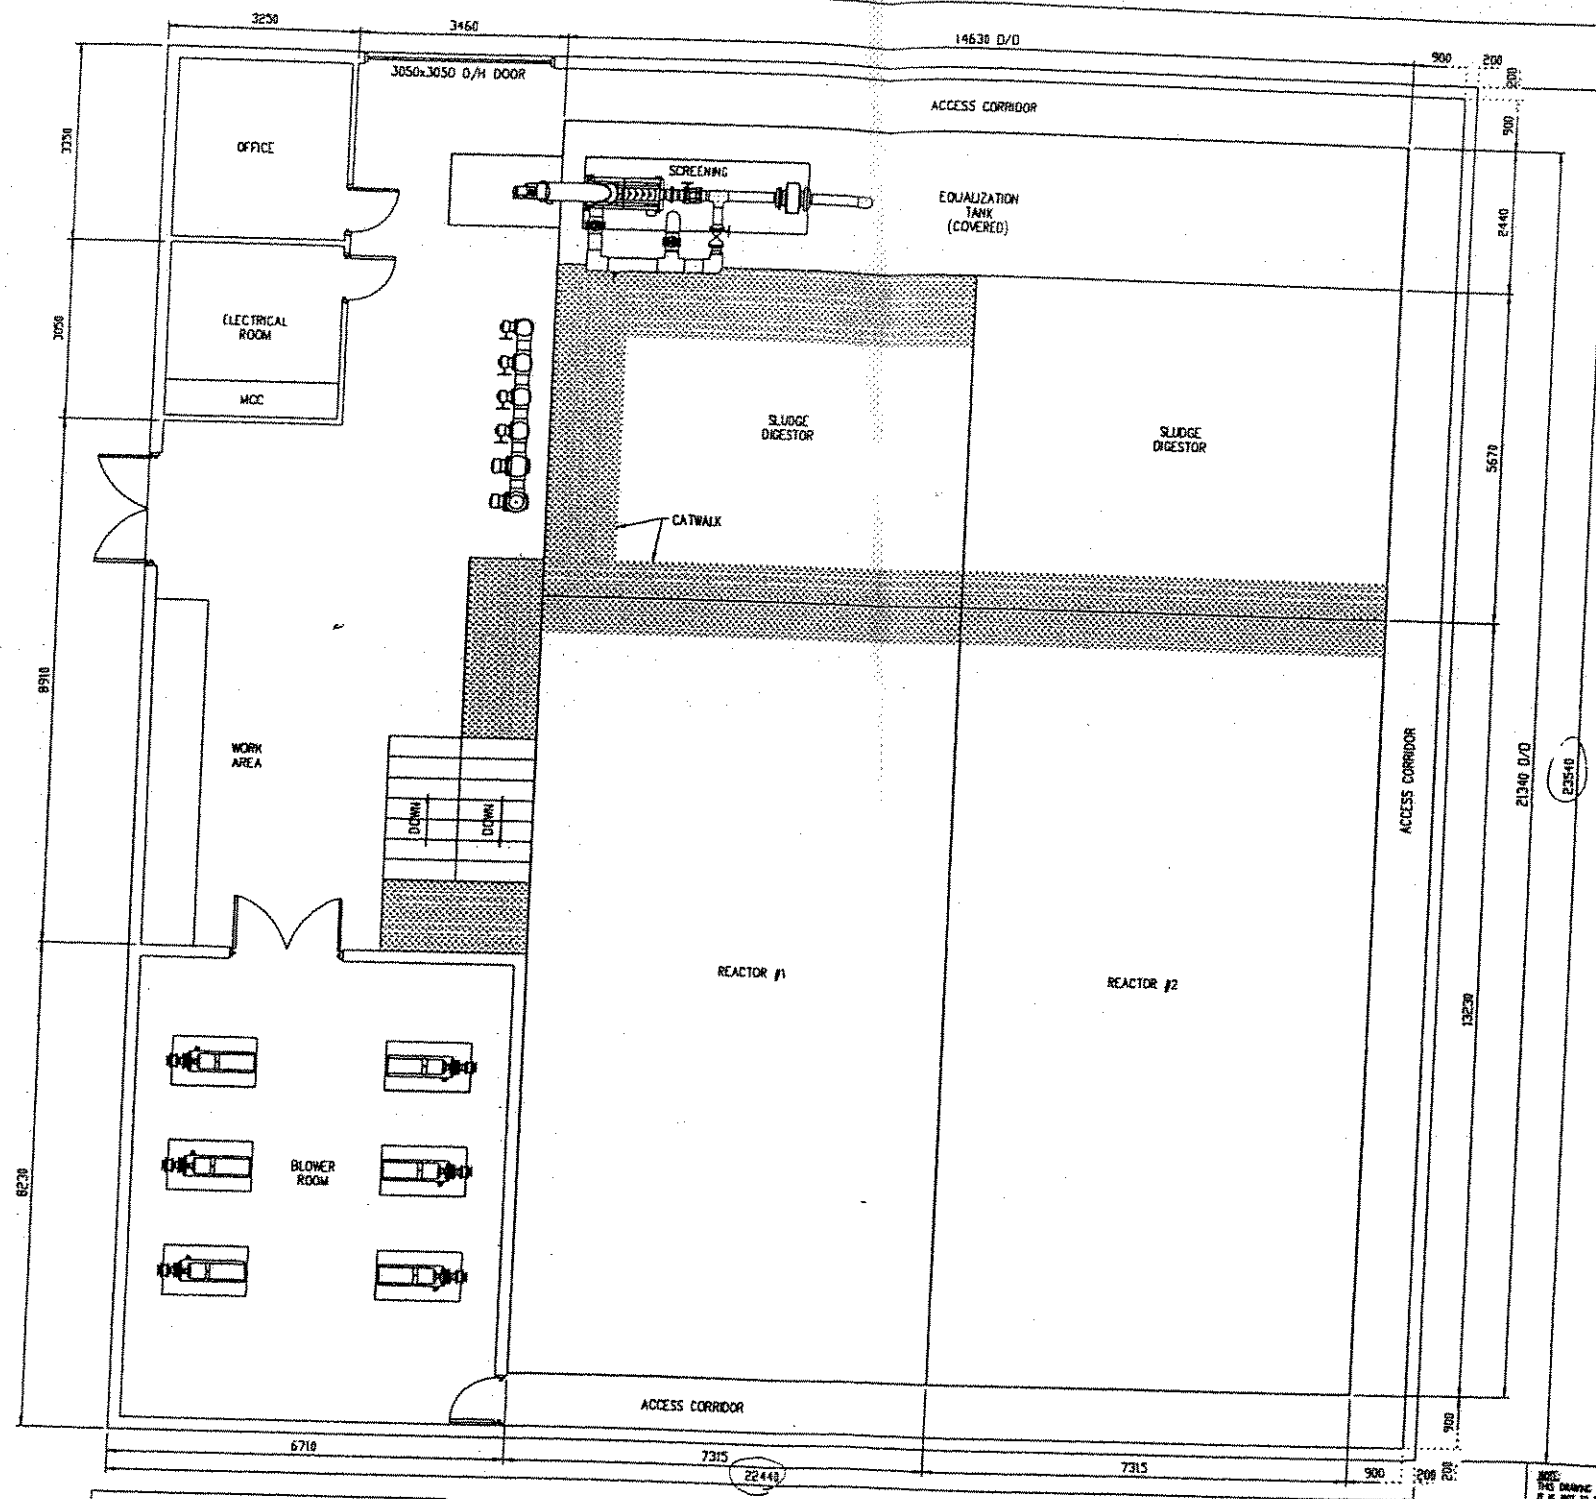

$A = 528 \text{ m}^2$

METRIC

PRELIMINARY  
NOT FOR  
CONSTRUCTION

| DISTRIBUTION  |    | COPIES            | DATE        |
|---------------|----|-------------------|-------------|
| CLIENT        |    |                   |             |
| PROJ. MGR.    |    |                   |             |
| FIELD         |    |                   |             |
| E-MAR         |    |                   |             |
| PURCHASING    |    |                   |             |
| A: 14/04/2003 |    | REVIEW FOR REVIEW |             |
| REV           | BY | DATE              | DESCRIPTION |
|               |    |                   |             |
|               |    |                   |             |
NOTES: THIS DRAWING IS THE PROPERTY OF FWS DESIGN-BUILDERS INC. IT IS NOT TO BE REPRODUCED, IN WHOLE OR IN PART, OR DISTRIBUTED WITHOUT THE WRITTEN PERMISSION OF FWS DESIGN-BUILDERS INC.

PROJECT: SEWAGE TREATMENT PLANT - 265 M<sup>3</sup>/D  
MAIN FLOOR PLAN @ EL 100'-0"

CLIENT: THE HAMLET OF CAPE DORSET  
CAPE DORSET, NUNAVUT

DATE: 04/28/2003  
SCALE: 1:50  
PROJECT NO: 45-03-0049  
SHEET NO: G003  
OF: A



**FWS**  
The Confidence Builders  
FWS CONSTRUCTION LTD  
475 Somerset Drive  
Windsor, ON N9A 1G4  
TEL: 519-487-2500  
FAX: 519-487-2800

C:\MILLER\cape Dorset\45-03-0049\G003A.dwg\G003A 04/09/2003 18:05