


ISSUED FOR
CONSTRUCTION

DATE: MAY 16, 2016




NOTES:

- CONTRACTOR TO REMOVE EXISTING CONCRETE PAD FOUNDATION AND DISPOSE OF OFF-SITE. GRANULAR BASE TO BE PLACED AND COMPACTED BENEATH PROPOSED STRUCTURE TO PROVIDE POSITIVE DRAINAGE AWAY FROM SITE.
- EXISTING ACCESS WAY TO BE RE-GRADED USING 150mm GRANULAR 'A'.
- COMPACTED GRANULAR BASE TO BE ESTABLISHED UNDER PROPOSED GRADE OF WATER INTAKE PIPES.

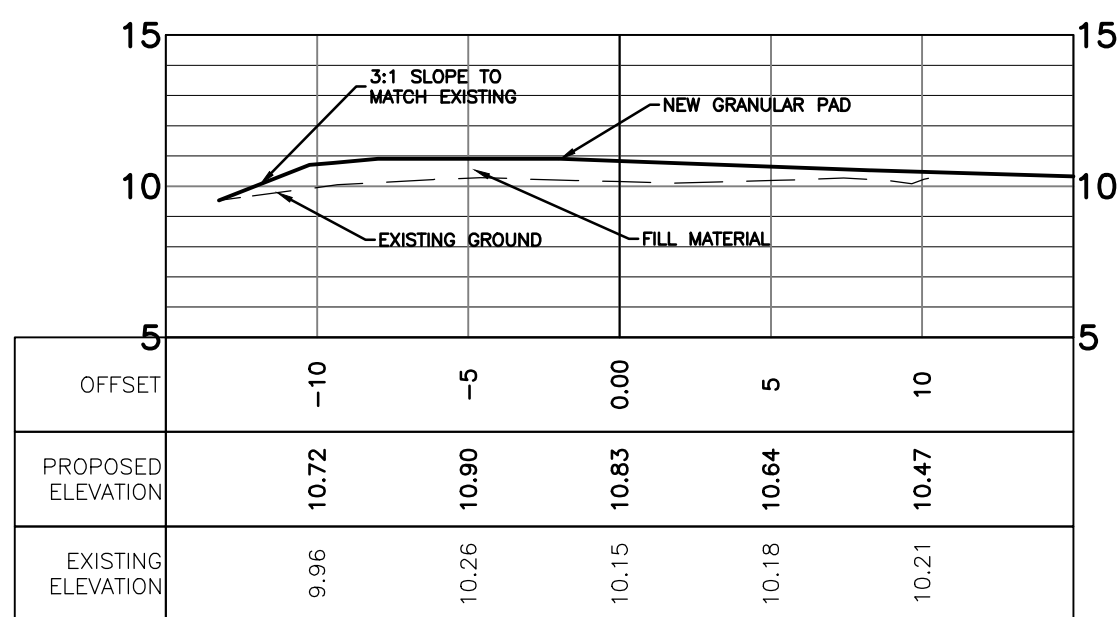


SECTION A-A

SCALE: 1:250

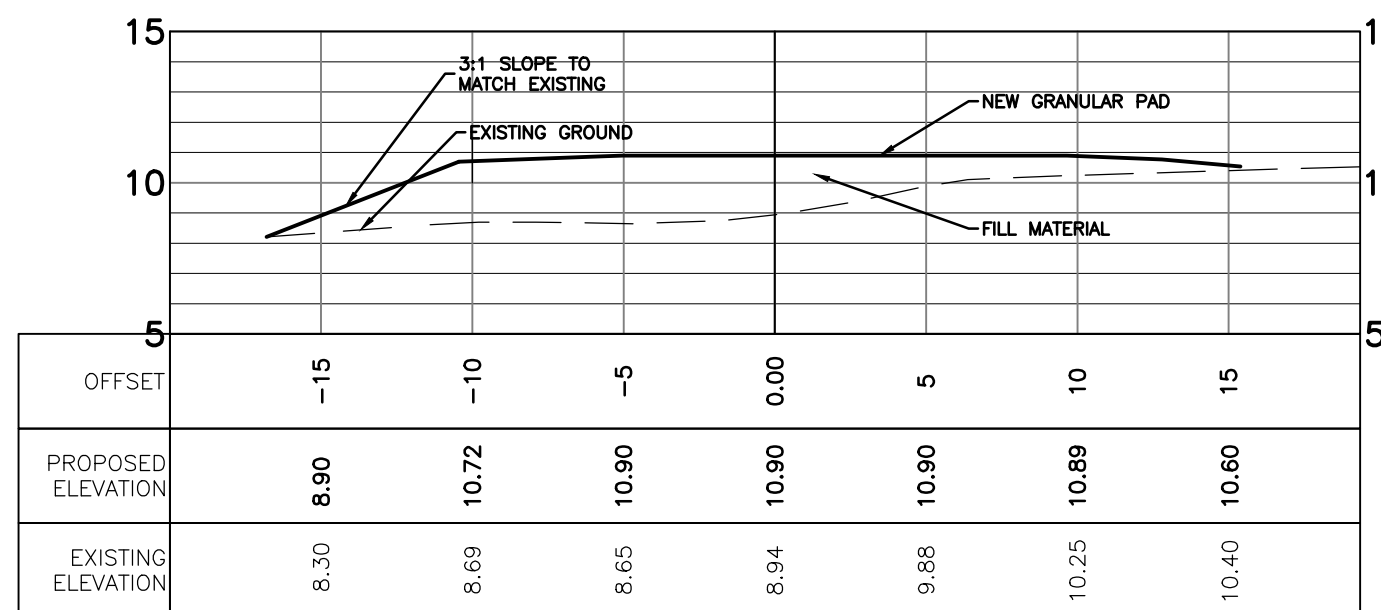

SECTION B-B

SCALE: 1:250

 

HORIZONTAL 1:250

REVISIONS				
No.	DESCRIPTION	DATE	BY	APP'D
3	ISSUED FOR CONSTRUCTION	16/05/16	IPC	SAD
2	RE-ISSUED FOR TENDER	18/11/15	MCK	SAD
1	ISSUED FOR TENDER	12/12/14	SAB	SAD

--	--

--

CLIENT
GOVERNMENT OF NUNAVUT
DEPARTMENT OF COMMUNITY AND
GOVERNMENT SERVICES

PROJECT
CORAL HARBOUR, NUNAVUT
NEW WATER PUMP HOUSE
PROJECT: 11-3018

TITLE
SITE PLAN

design by	S.A.D.	project no.	OTT-203694-A0
drawn by	S.A.B.	drawing no.	C1
checked by	S.A.D.		
date	APR 2013		
scale	HORIZ 1:250		