
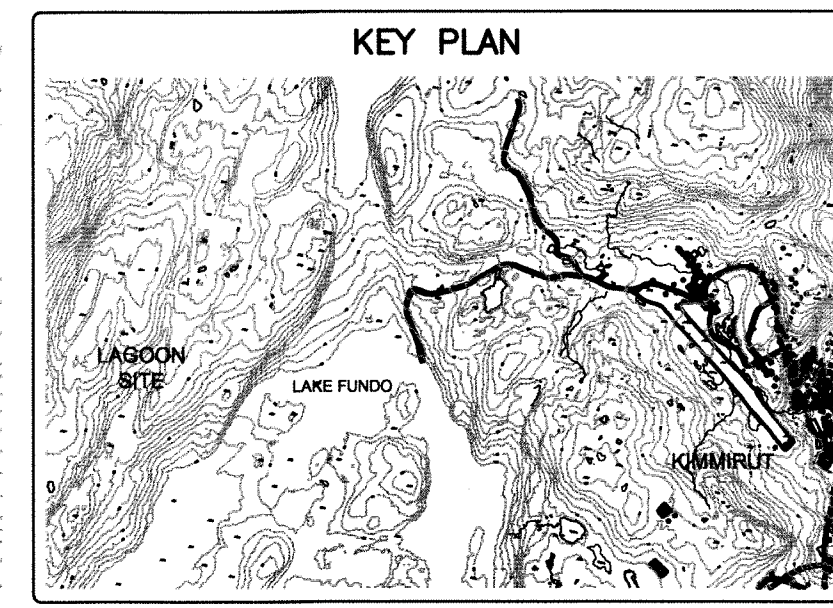


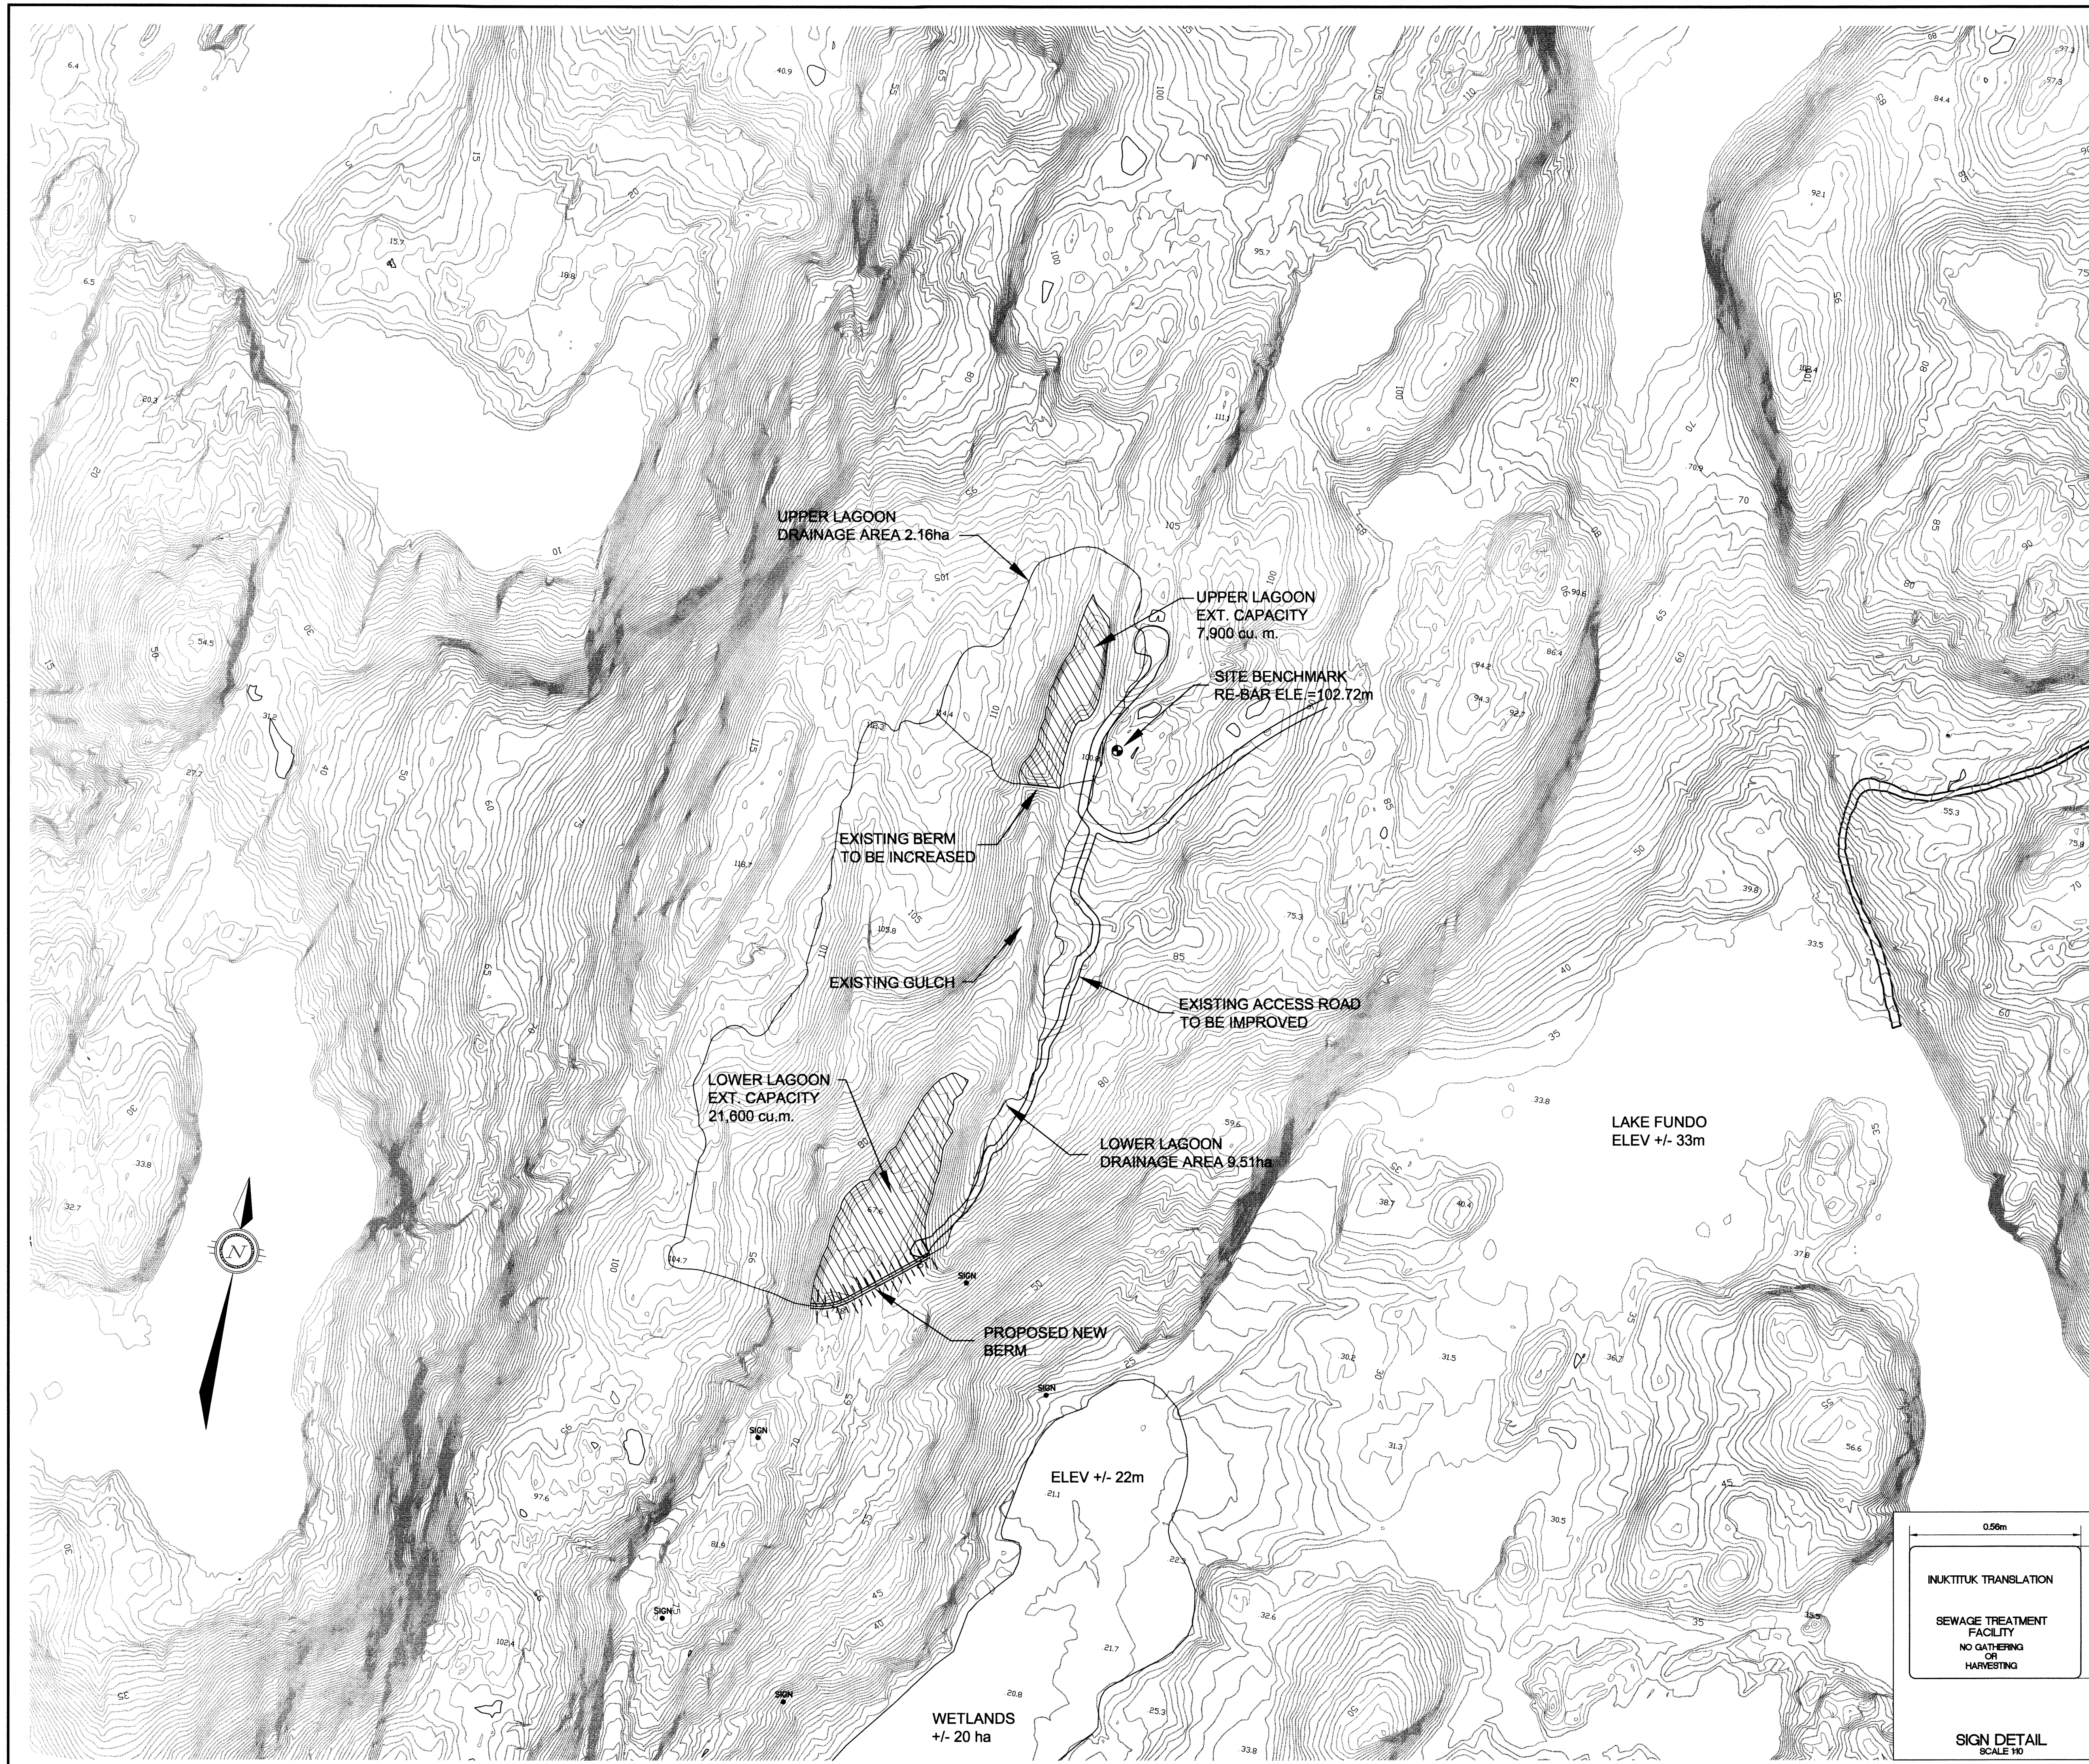

LEGEND

PERMIT OF PRACTICE
TROW ASSOCIATES INC.

Signature *[Signature]*
Date 18/01/08

PERMIT NUMBER P184
The Association of Professional Engineers
Geologists and Geophysicists of the NWIT/NU

BENCH MARK

BM 1 ELEV. = 102.72m
RE-BAR PLANTED EAST OF THE ACCESS ROAD ACROSS FROM THE SHOOT AND 2.9m FROM THE FACE OF THE CHAIN LINK FENCE.

REVISIONS				
No.	DESCRIPTION	DATE	BY	APP'D
1	ISSUED FOR APPROVAL	17/01/08	MEB	SLB

Trow Associates Inc.
154 Colonnade Road South
Ottawa, Ont. K2E 7J5
Tel: (613) 225-8940
Fax: (613) 225-7337

CLIENT
GOVERNMENT OF NUNAVUT

PROJECT
KIMMIRUT WASTEWATER LAGOON

TITLE
**LAGOONS AND WETLANDS
SITE PLAN**

design by	SAD	project no.	OTCD000188814
drawn by	MEB	drawing no.	SP-1
checked by	SLB		
date	4/01/2008		
scale	HORIZ 1:2500		

0.50m

0.40m

INUKTITUK TRANSLATION

**SEWAGE TREATMENT
FACILITY
NO GATHERING
OR
HARVESTING**

SIGN DETAIL
SCALE 1:10