
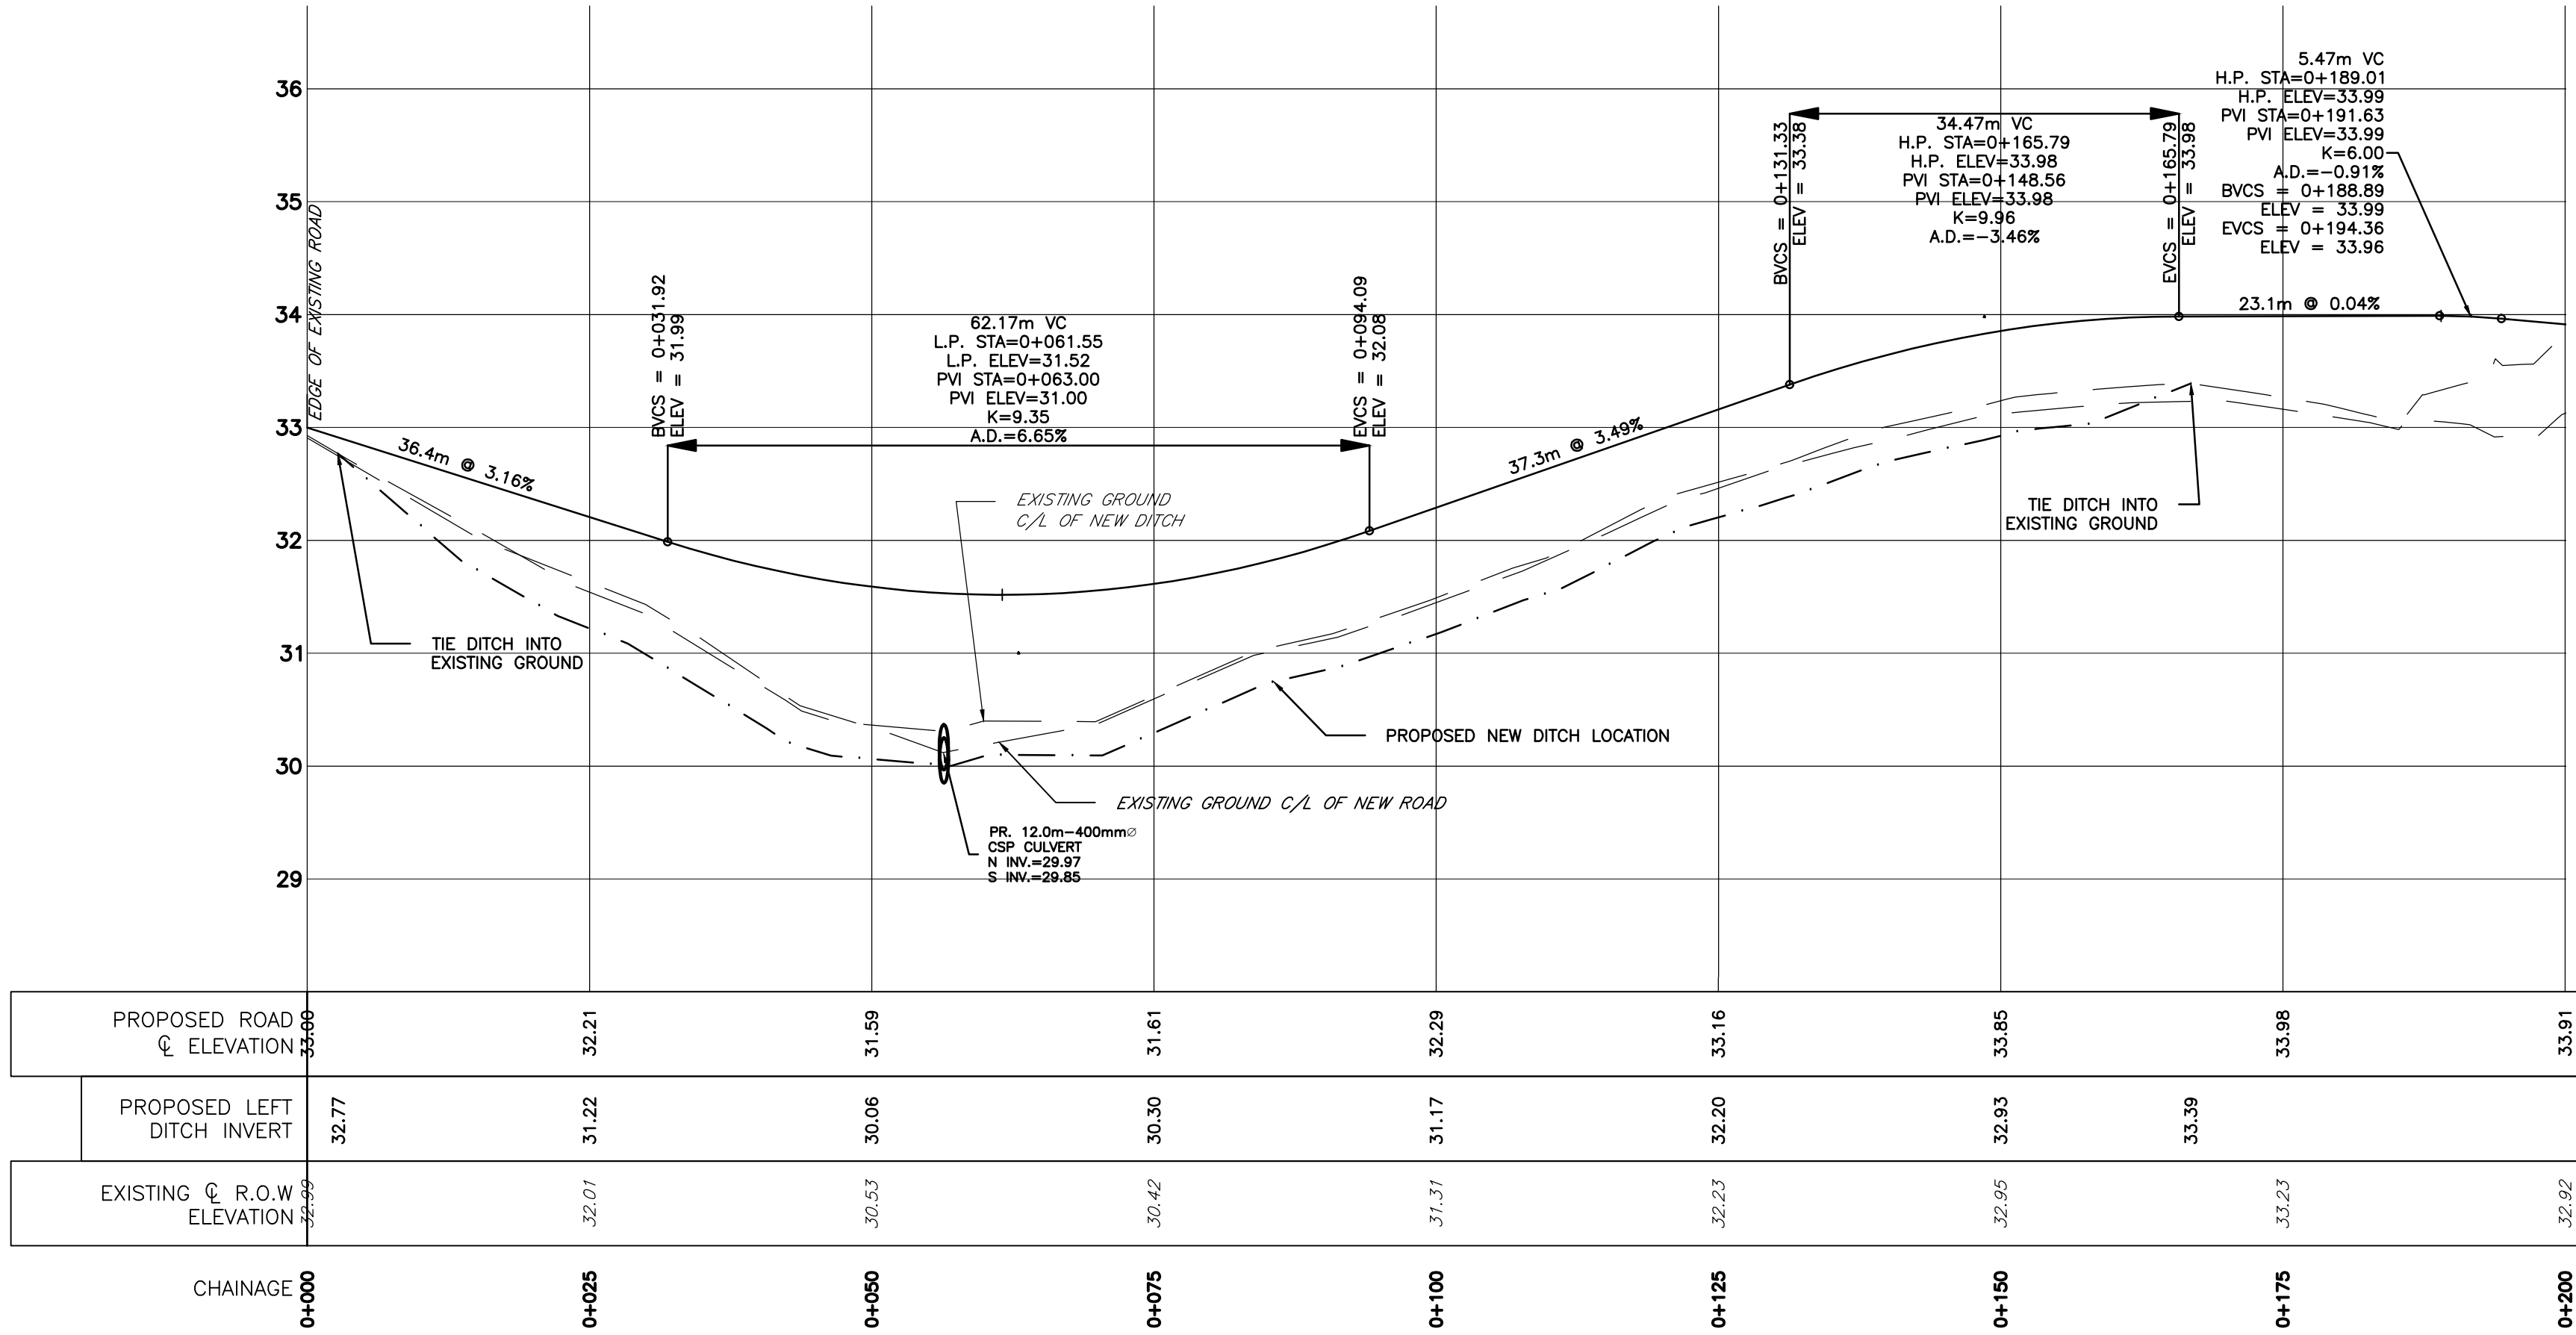
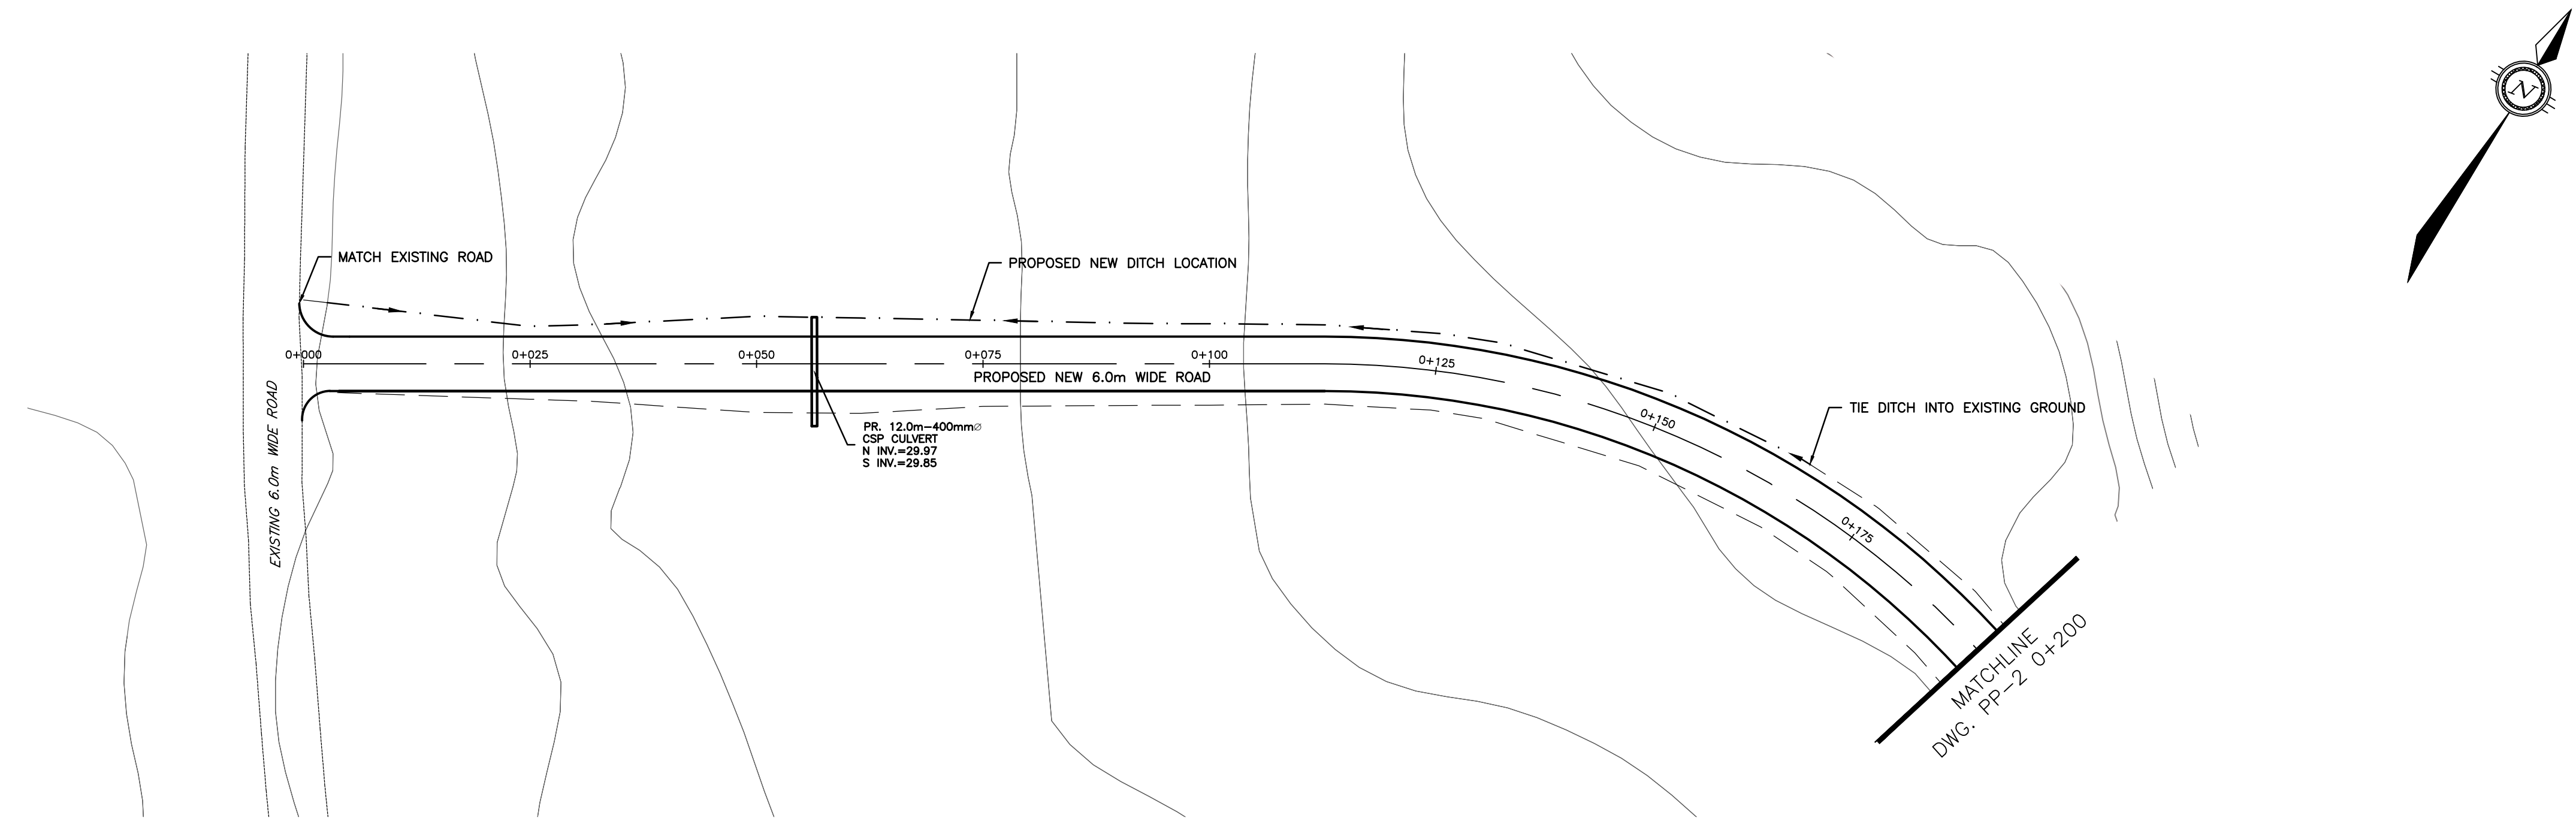


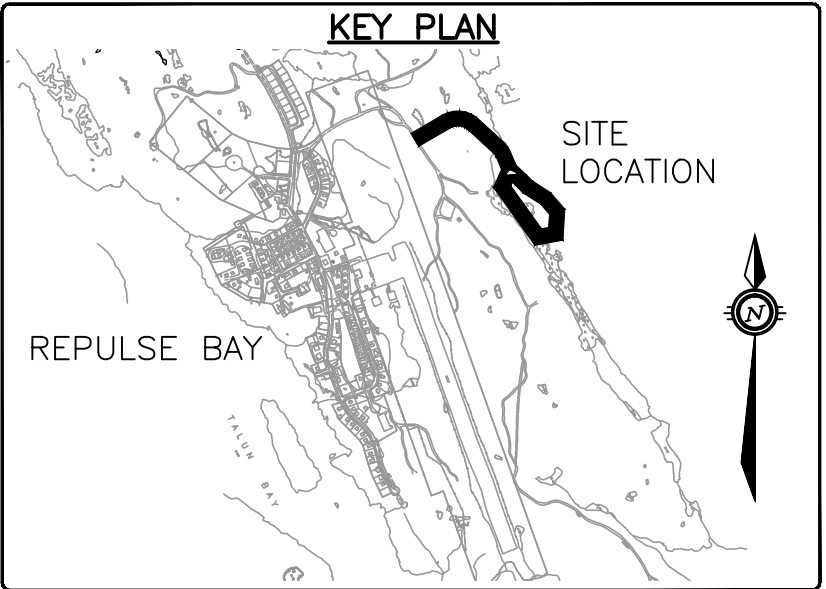


NOTES

THE POSITION OF ALL POLE LINES, CONDUITS, WATERMAINS, SEWERS AND OTHER UNDERGROUND AND OVERGROUND UTILITIES AND STRUCTURES IS NOT NECESSARILY SHOWN ON THE CONTRACT DRAWINGS, AND WHERE SHOWN, THE ACCURACY OF THE POSITION OF SUCH UTILITIES AND STRUCTURES IS NOT GUARANTEED. BEFORE STARTING WORK, DETERMINE THE EXACT LOCATION OF ALL SUCH UTILITIES AND STRUCTURES AND ASSUME ALL LIABILITY FOR DAMAGE TO THEM.

**PRELIMINARY**  
NOT FOR CONSTRUCTION

| NO. | REVISION DESCRIPTION | DATE | BY | APPD | NO. | REVISION DESCRIPTION | DATE     | BY  | APPD |
|-----|----------------------|------|----|------|-----|----------------------|----------|-----|------|
|     |                      |      |    |      | 1   | ISSUED FOR REVIEW    | 25/10/13 | IPC | SLB  |

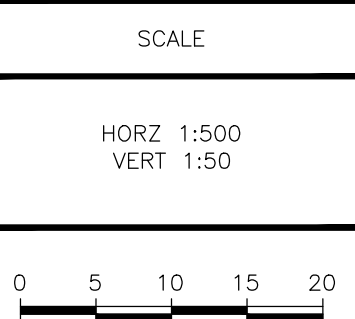

DESIGNED BY

REVIEWED BY

CLIENT

GOVERNMENT OF NUNAVUT  
DEPARTMENT OF COMMUNITY  
AND GOVERNMENT SERVICES



exp Services Inc.  
1-813-688-1889 (1-813-225-7330)  
2425 Quinceville Drive, Unit 100  
Oshawa, ON M2B 8H6  
Canada  
www.exp.com

• BUILDINGS • EARTH & ENVIRONMENT • ENERGY •  
• INDUSTRIAL • INFRASTRUCTURE • SUSTAINABILITY •

|           |            |
|-----------|------------|
| BASEPLAN  | S.BUTLER   |
| DESIGN    | S.DOUGLAS  |
| CHECKED   | S.DOUGLAS  |
| CAD       | I.CRAWFORD |
| PROJ. MAN | S.BURDEN   |
| APPROVED  | S.BURDEN   |

PROJECT

SEWAGE LAGOON  
REPULSE BAY, NUNAVUT

TITLE

ACCESS ROAD  
PLAN AND PROFILE  
STA. 0+000 TO STA. 0+200

PROJ. NO.

OTT-207086A

SURVEY

DATE

OCT 25, 2013

DRAWING NO.

PP-1