


HAMLET OF REPULSE BAY

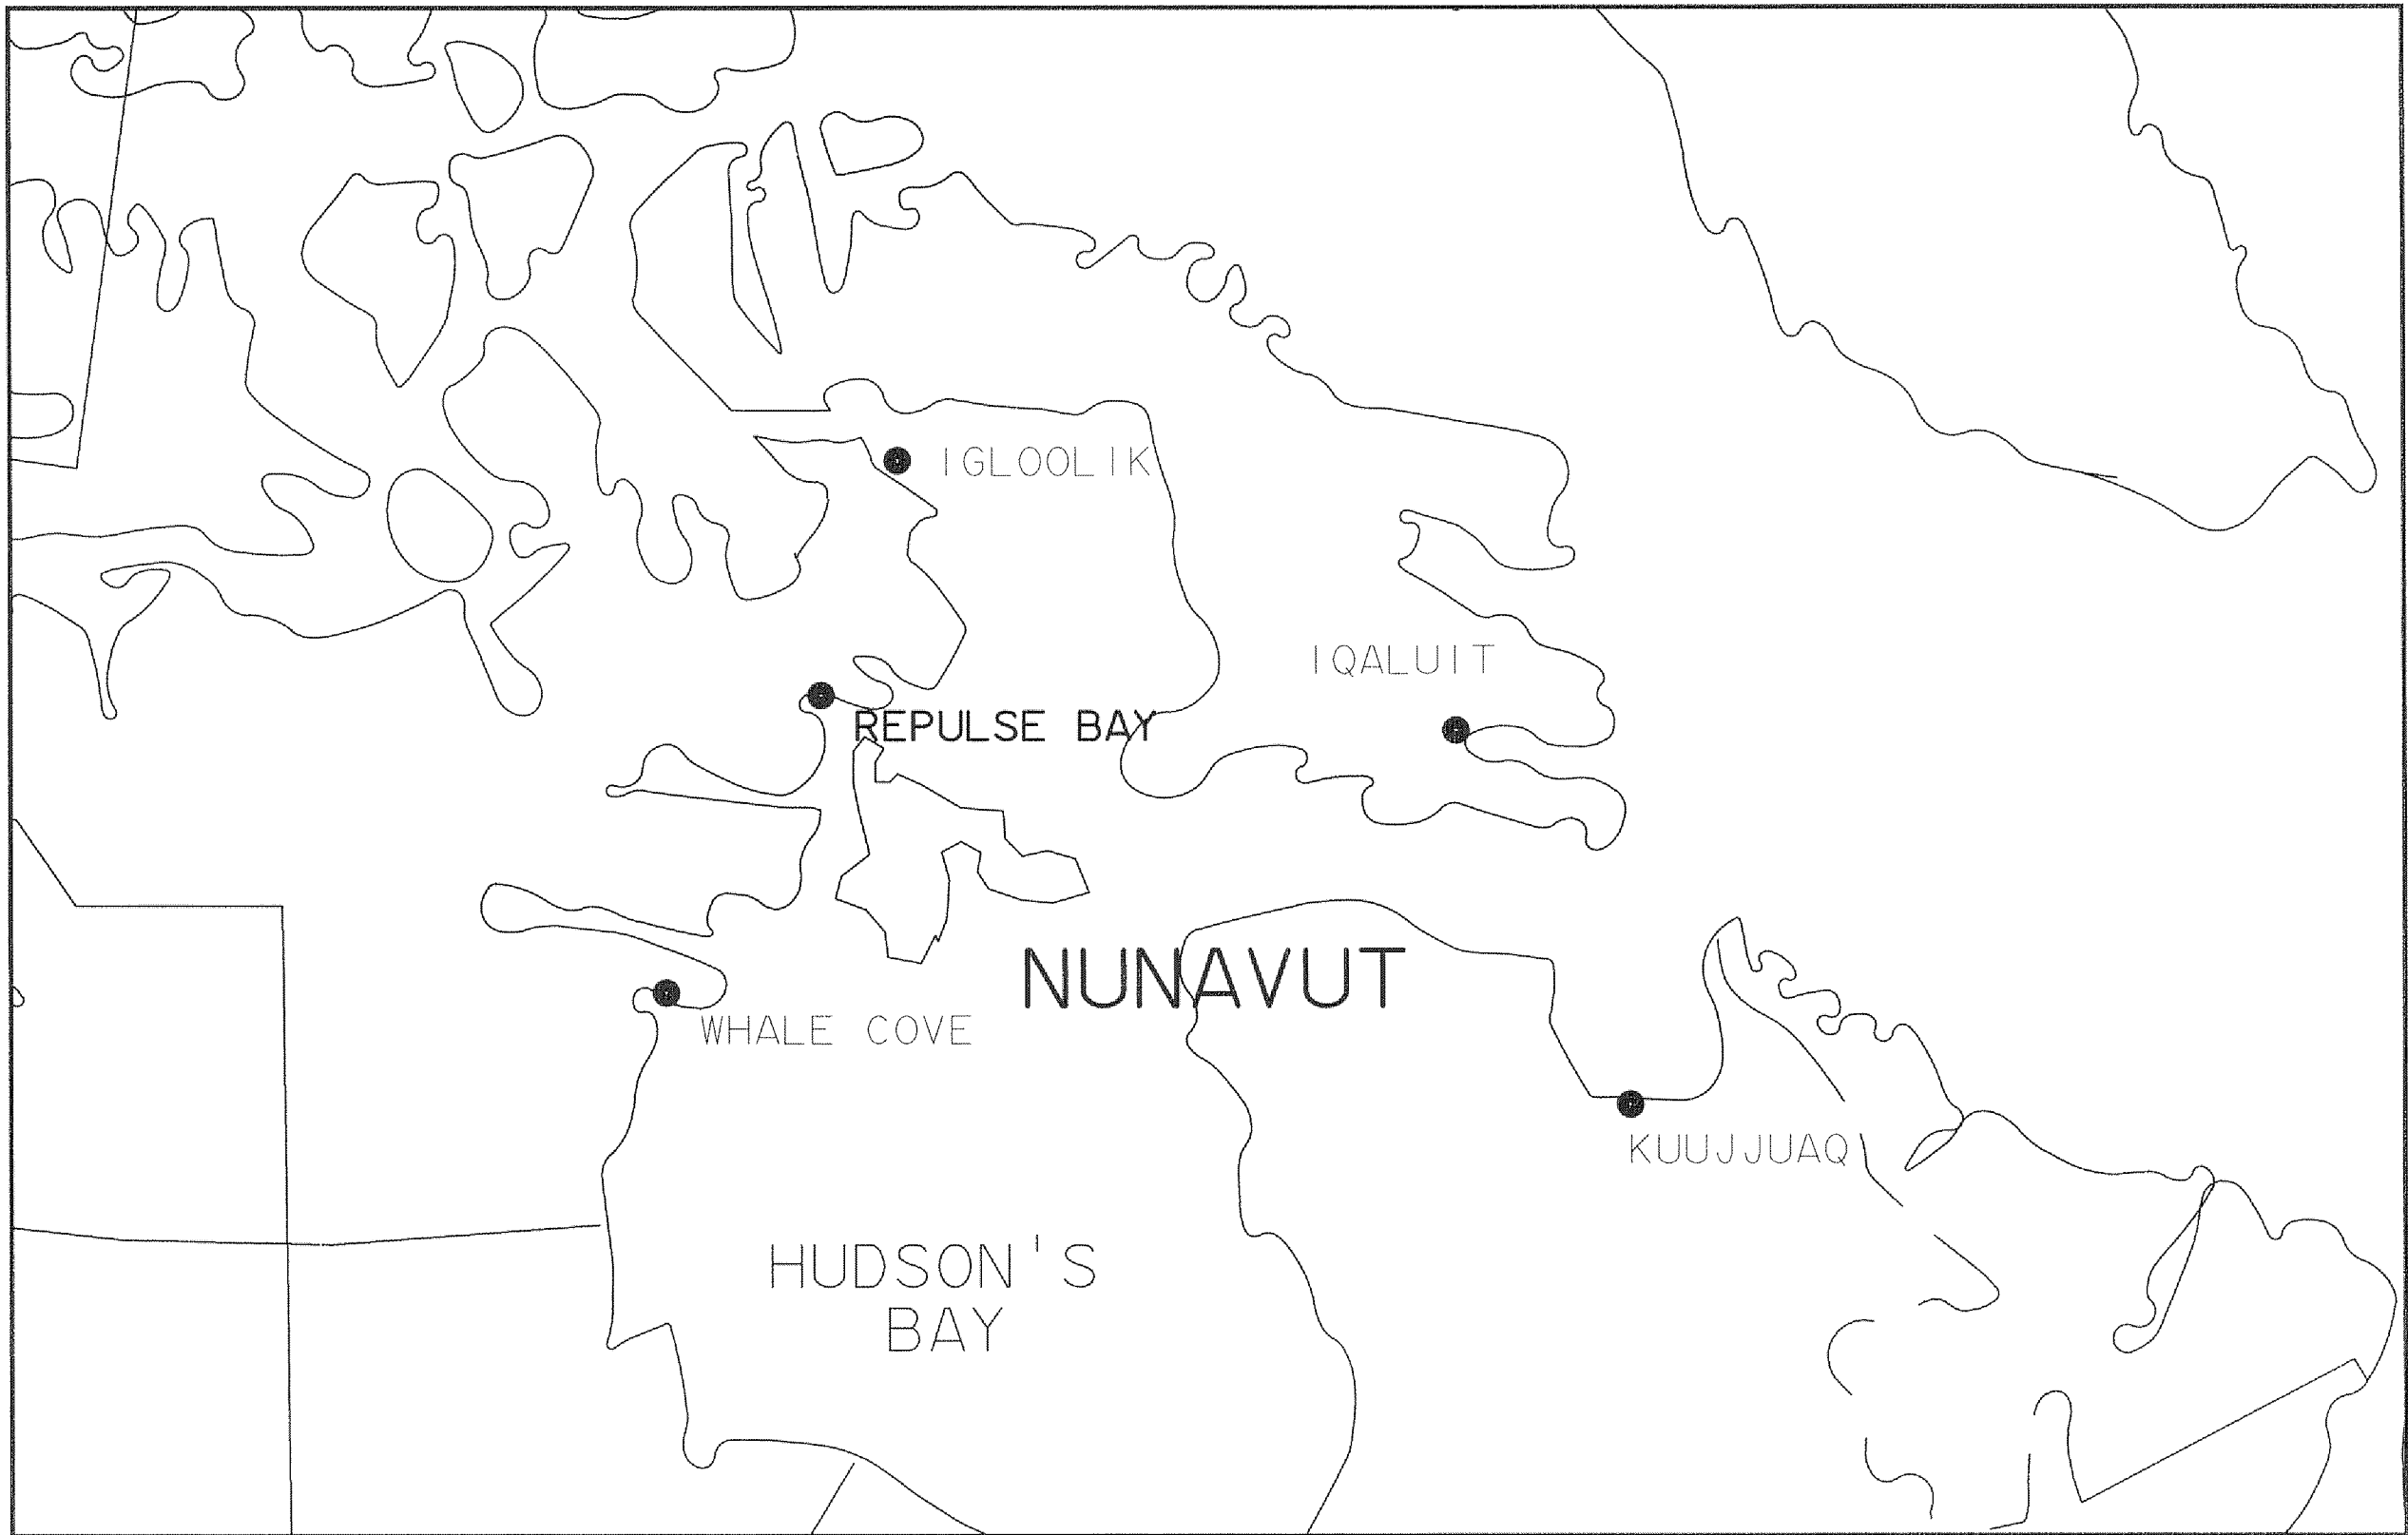

INDEX OF INCLUDED DRAWINGS

DRAWING NO.	REVISION	DESCRIPTION
		COVER SHEET
OTT-00207086-SLP	2	SITE LOCATION PLAN
OTT-00207086-CSM	1	CONSTRUCTION SITE MANAGEMENT
OTT-00207086-SP	2	OVERALL SITE PLAN
OTT-00207086-PP-1	2	PLAN AND PROFILES-PROP. ROAD
OTT-00207086-PP-2	2	PLAN AND PROFILES-PROP. ROAD
OTT-00207086-SEC	2	CROSS SECTIONS ROAD AND BERM
OTT-00207086-DE-1	2	MISC. DETAILS
OTT-00207086-DE-2	2	MISC. DETAILS
OTT-00207086-DE-3	1	MISC. DETAILS

**ISSUED FOR TENDER
PURPOSES ONLY**

DATE: FEB 21, 2014

GOVERNMENT OF NUNAVUT

WASTEWATER MANAGEMENT FACILITY

PROJECT OTT-00207086-A1



exp Services Inc.
t: +1.613.688.1899 | f: +1.613.225.7330
2650 Queensview Drive, Unit 100
Ottawa, ON K2B 8H6
Canada

www.exp.com

• BUILDINGS • EARTH & ENVIRONMENT • ENERGY •
• INDUSTRIAL • INFRASTRUCTURE • SUSTAINABILITY •