
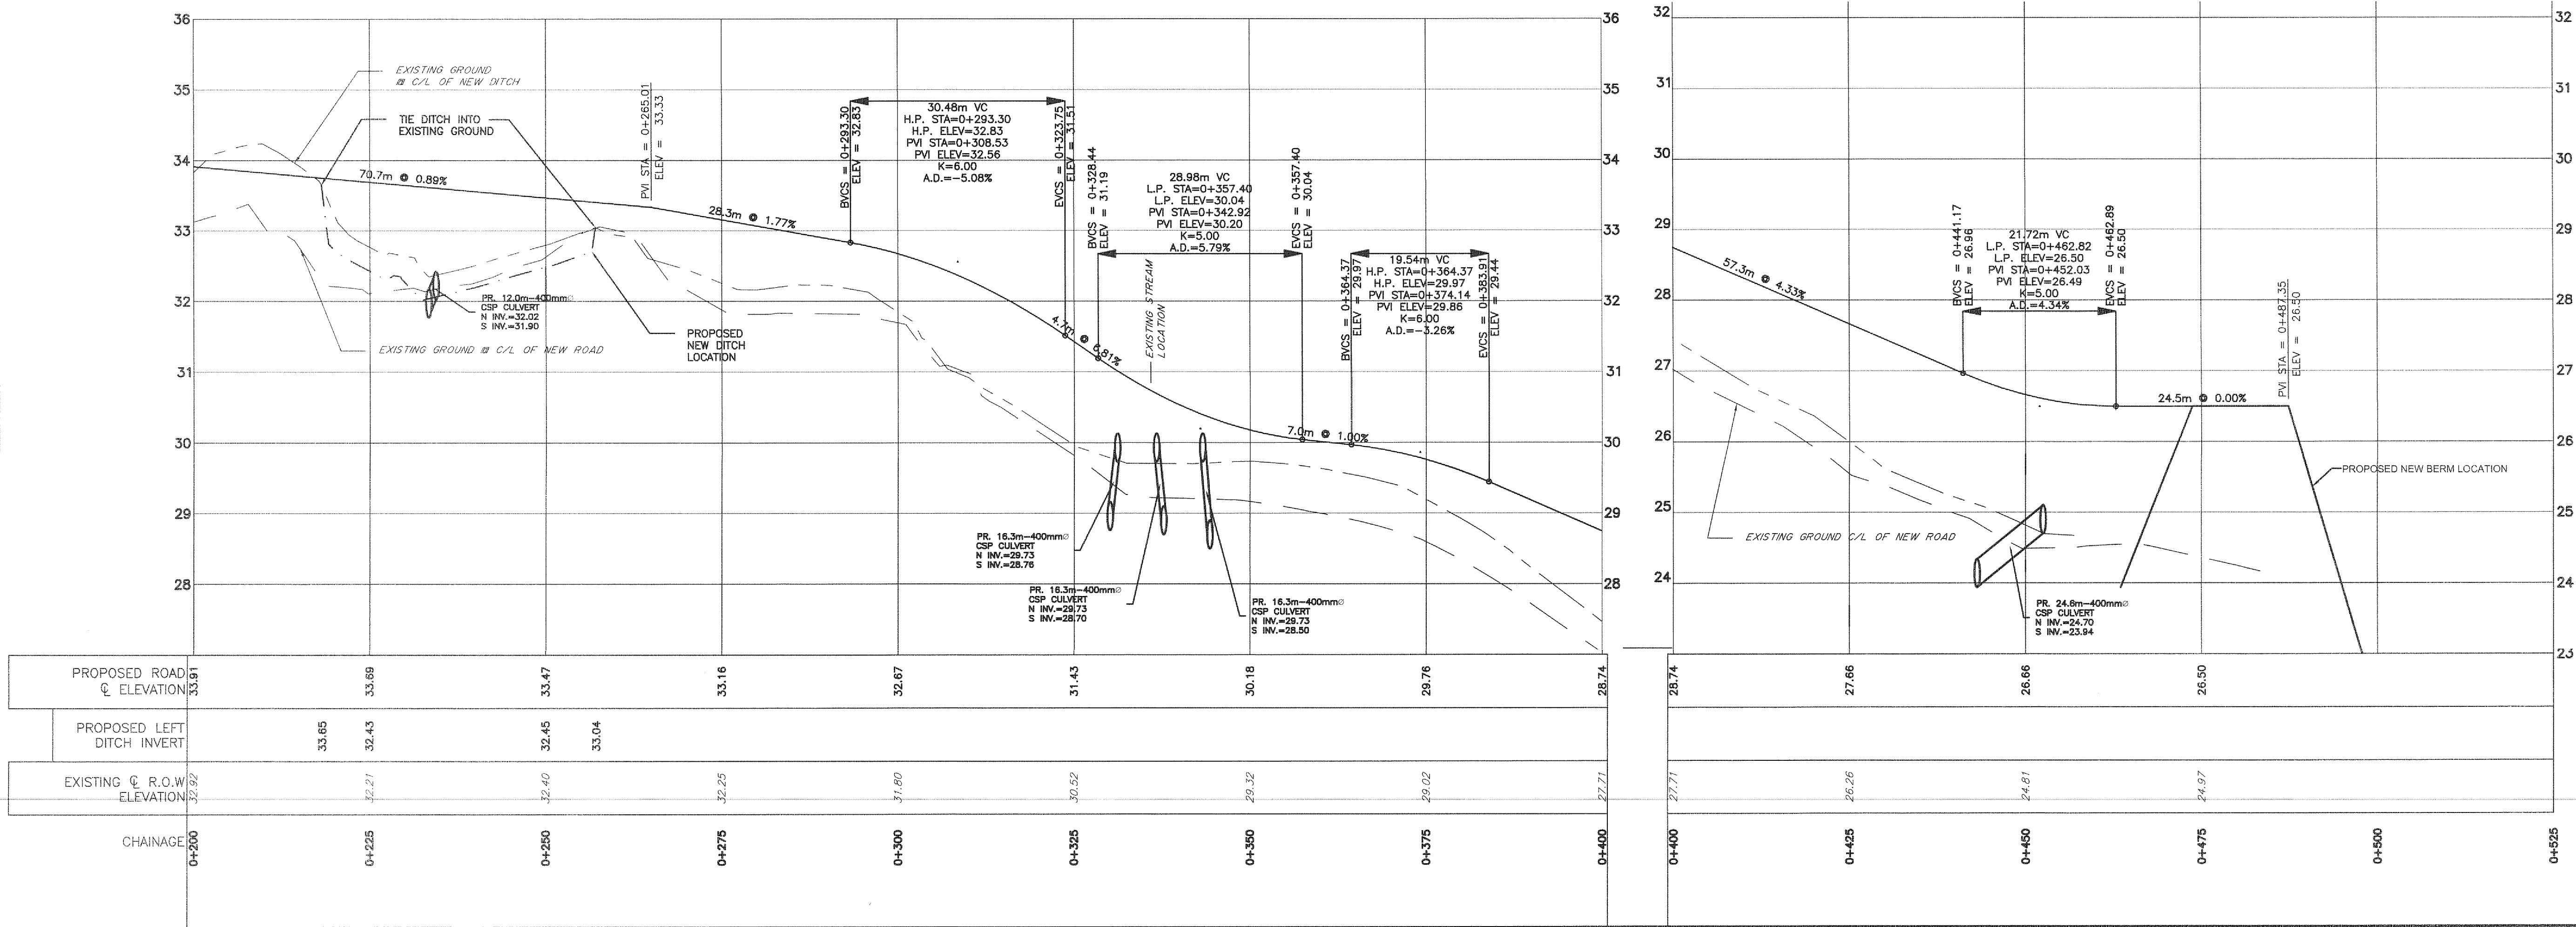
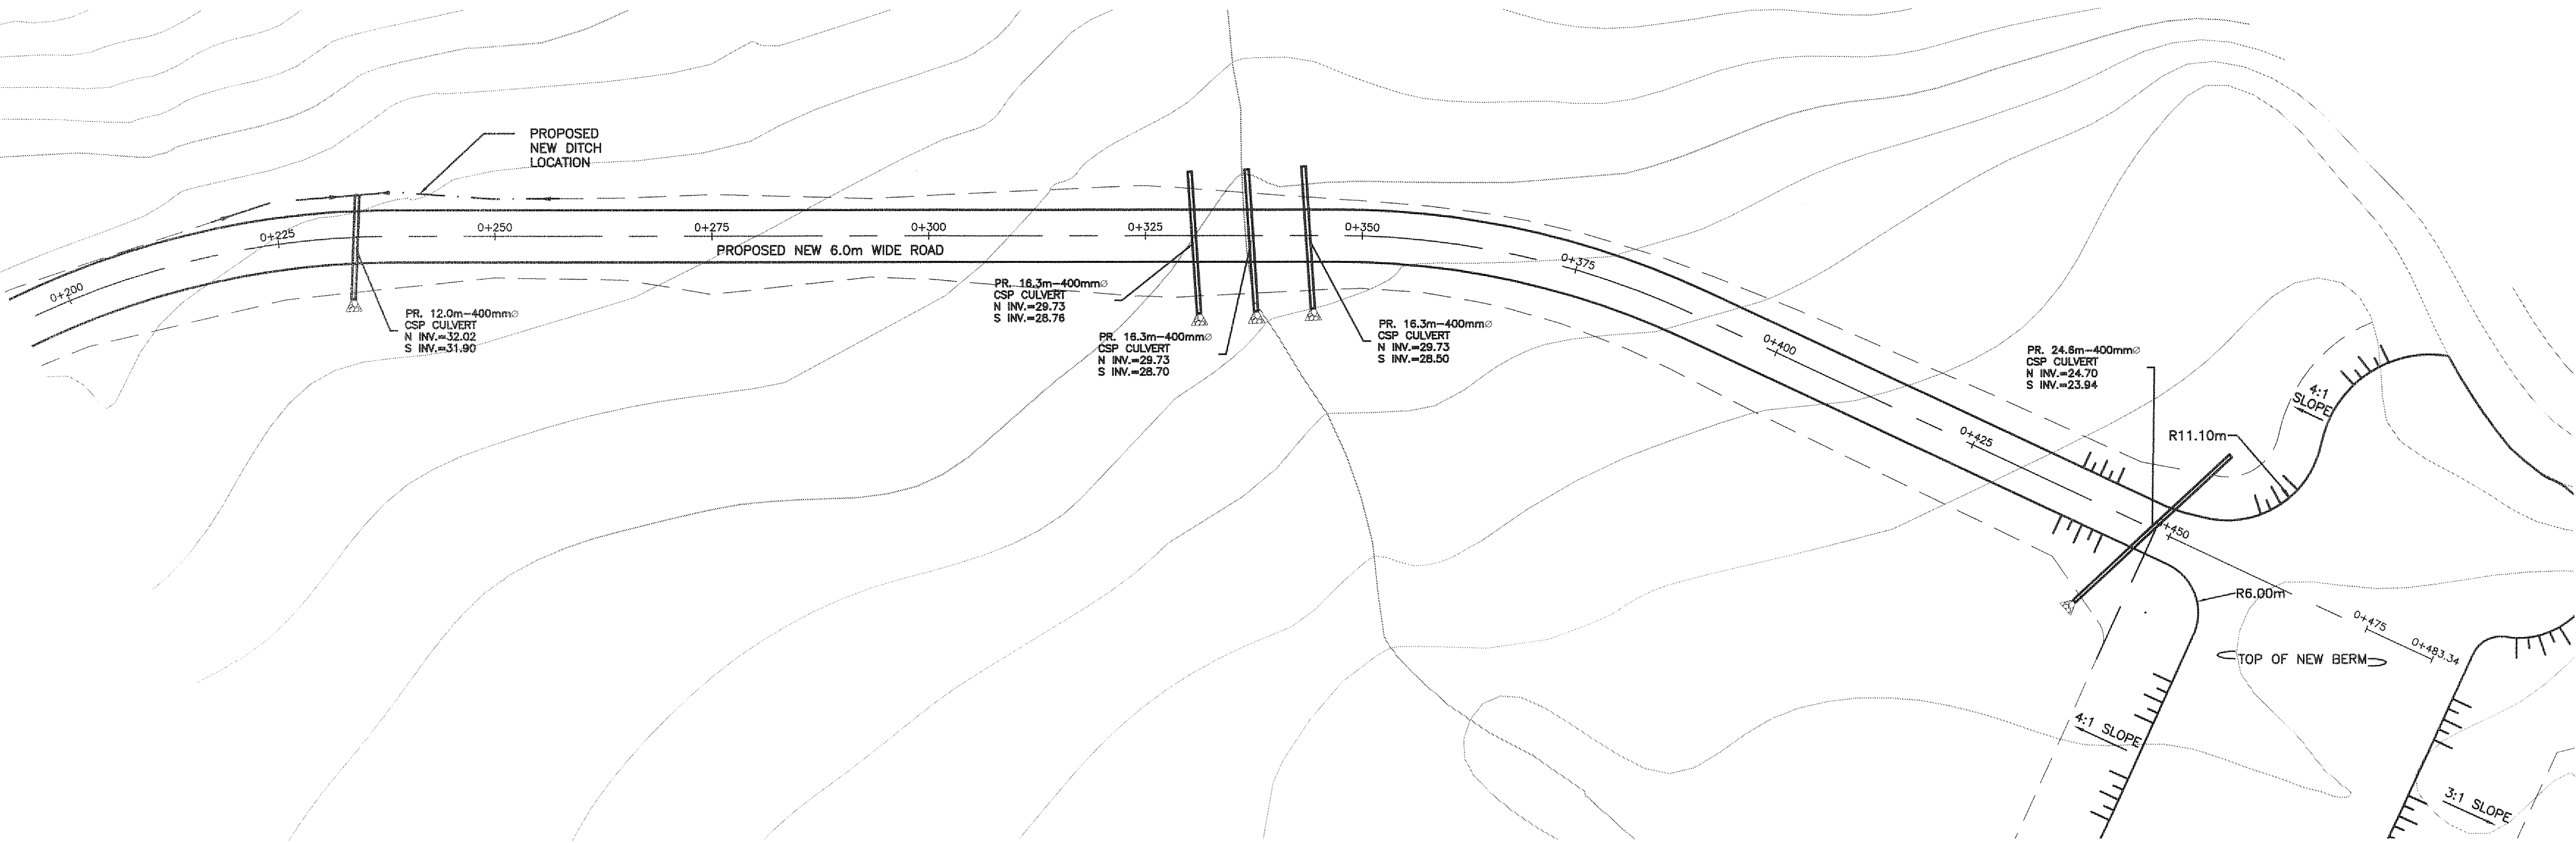
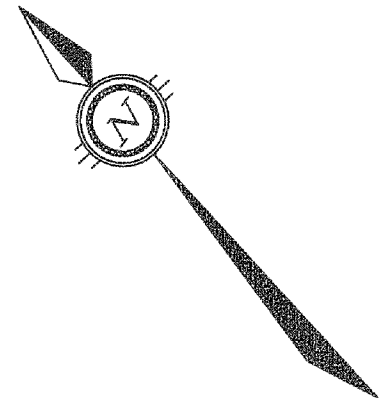
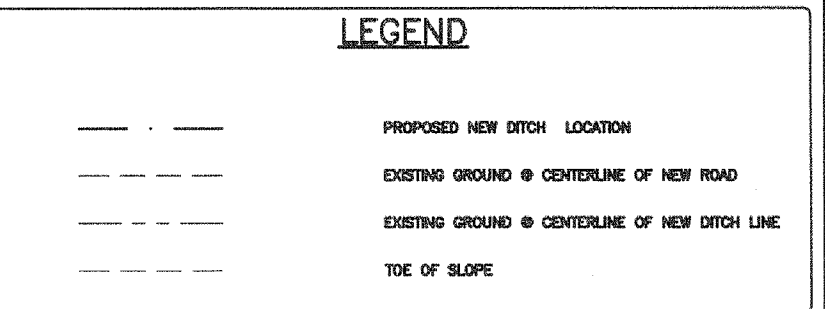


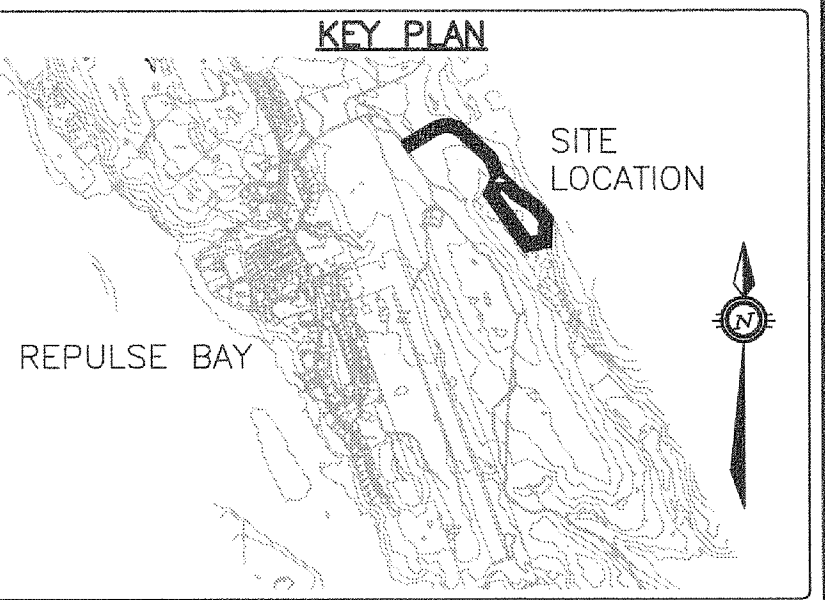

ISSUED FOR TENDER
PURPOSES ONLY

DATE: FEB 21, 2014

NOTES

THE POSITION OF ALL POLE LINES, CONDUITS, WATERMAINS, SEWERS AND OTHER UNDERGROUND AND OVERGROUND UTILITIES AND STRUCTURES IS NOT NECESSARILY SHOWN ON THE CONTRACT DRAWINGS, AND WHERE SHOWN, THE ACCURACY OF THE POSITION OF SUCH UTILITIES AND STRUCTURES IS NOT GUARANTEED. BEFORE STARTING WORK, DETERMINE THE EXACT LOCATION OF ALL SUCH UTILITIES AND STRUCTURES AND ASSUME ALL LIABILITY FOR DAMAGE TO THEM.

PERMIT OF PRACTICE
EXP SERVICES INC.

Signature: *[Signature]*

Date: 24/07/14


PERMIT NUMBER: P483
NT/NU Association of Professional
Engineers and Geoscientists

NO.	REVISION DESCRIPTION	DATE	BY	APPD	NO.	REVISION DESCRIPTION	DATE	BY	APPD
					2	ISSUED FOR TENDER	21/02/14	MCK	SLB
					1	ISSUED FOR REVIEW	29/01/14	IPC	SLB

SCALE

HORIZ 1:500
VERT 1:50

0 5 10 15 20

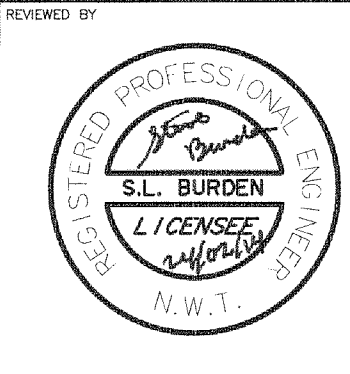

GOVERNMENT OF NUNAVUT
DEPARTMENT OF COMMUNITY



exp Services Inc.
111-111-111-1111
2550 Government Drive, Unit 100
Ottawa, ON K2H 8H6
Canada
www.exp.com

BUILDINGS • EARTH & ENVIRONMENT • ENERGY •
INDUSTRIAL • INFRASTRUCTURE • SUSTAINABILITY •

DESIGNED BY S.BUTLER	PROJECT SEWAGE LAGOON REPULSE BAY, NUNAVUT
CHECKED BY S.DOUGLAS	TITLE ACCESS ROAD PLAN AND PROFILE STA. 0+200 TO STA. 0+500
APPROVED BY S.BURDEN	

PROJ. NO. OTT-00207086-A0	DATE OCT 25, 2013
SUBMIT exp.	DRAWING NO. PP-2