

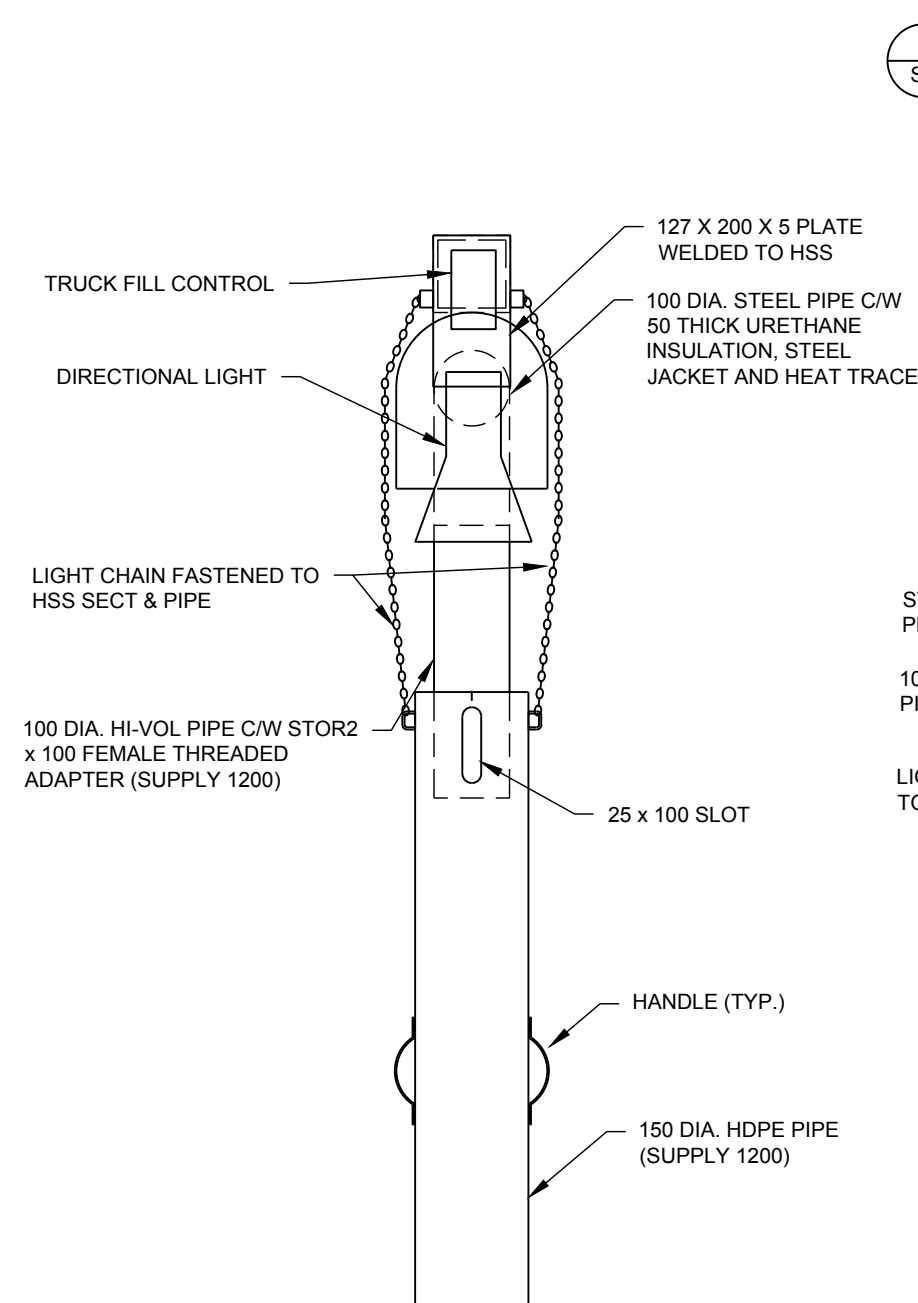


EAST ELEVATION  
SCALE 1:75

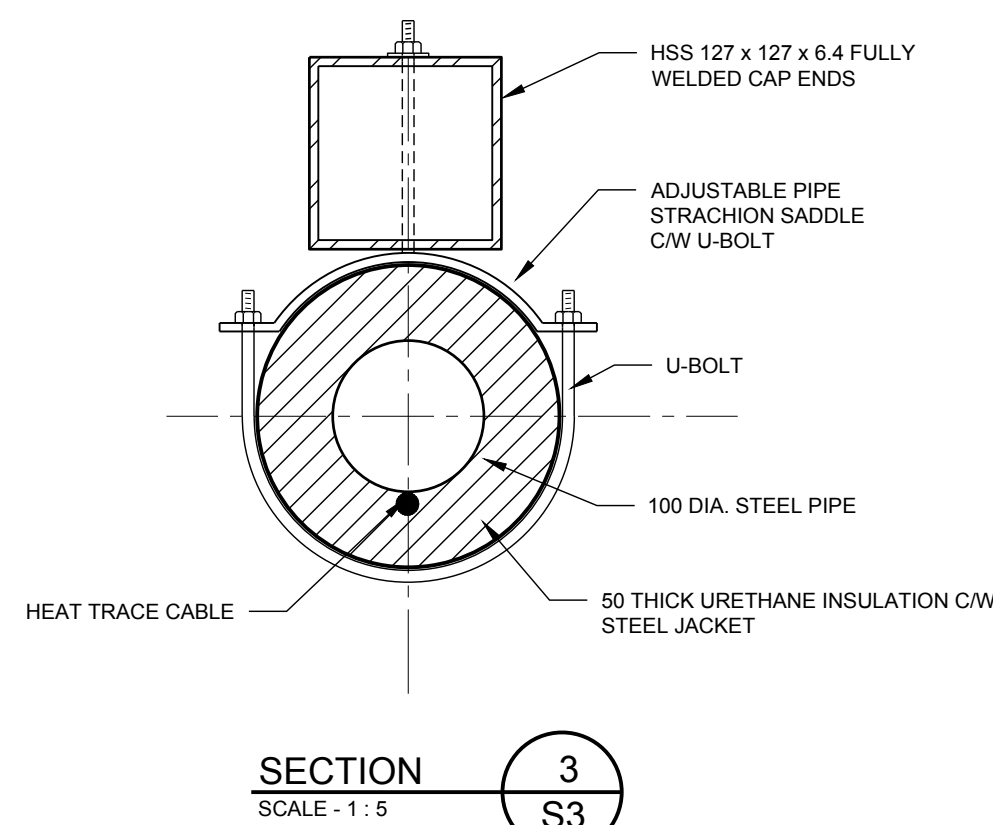


FRONT VIEW

SECTION 1  
SCALE - 1:10

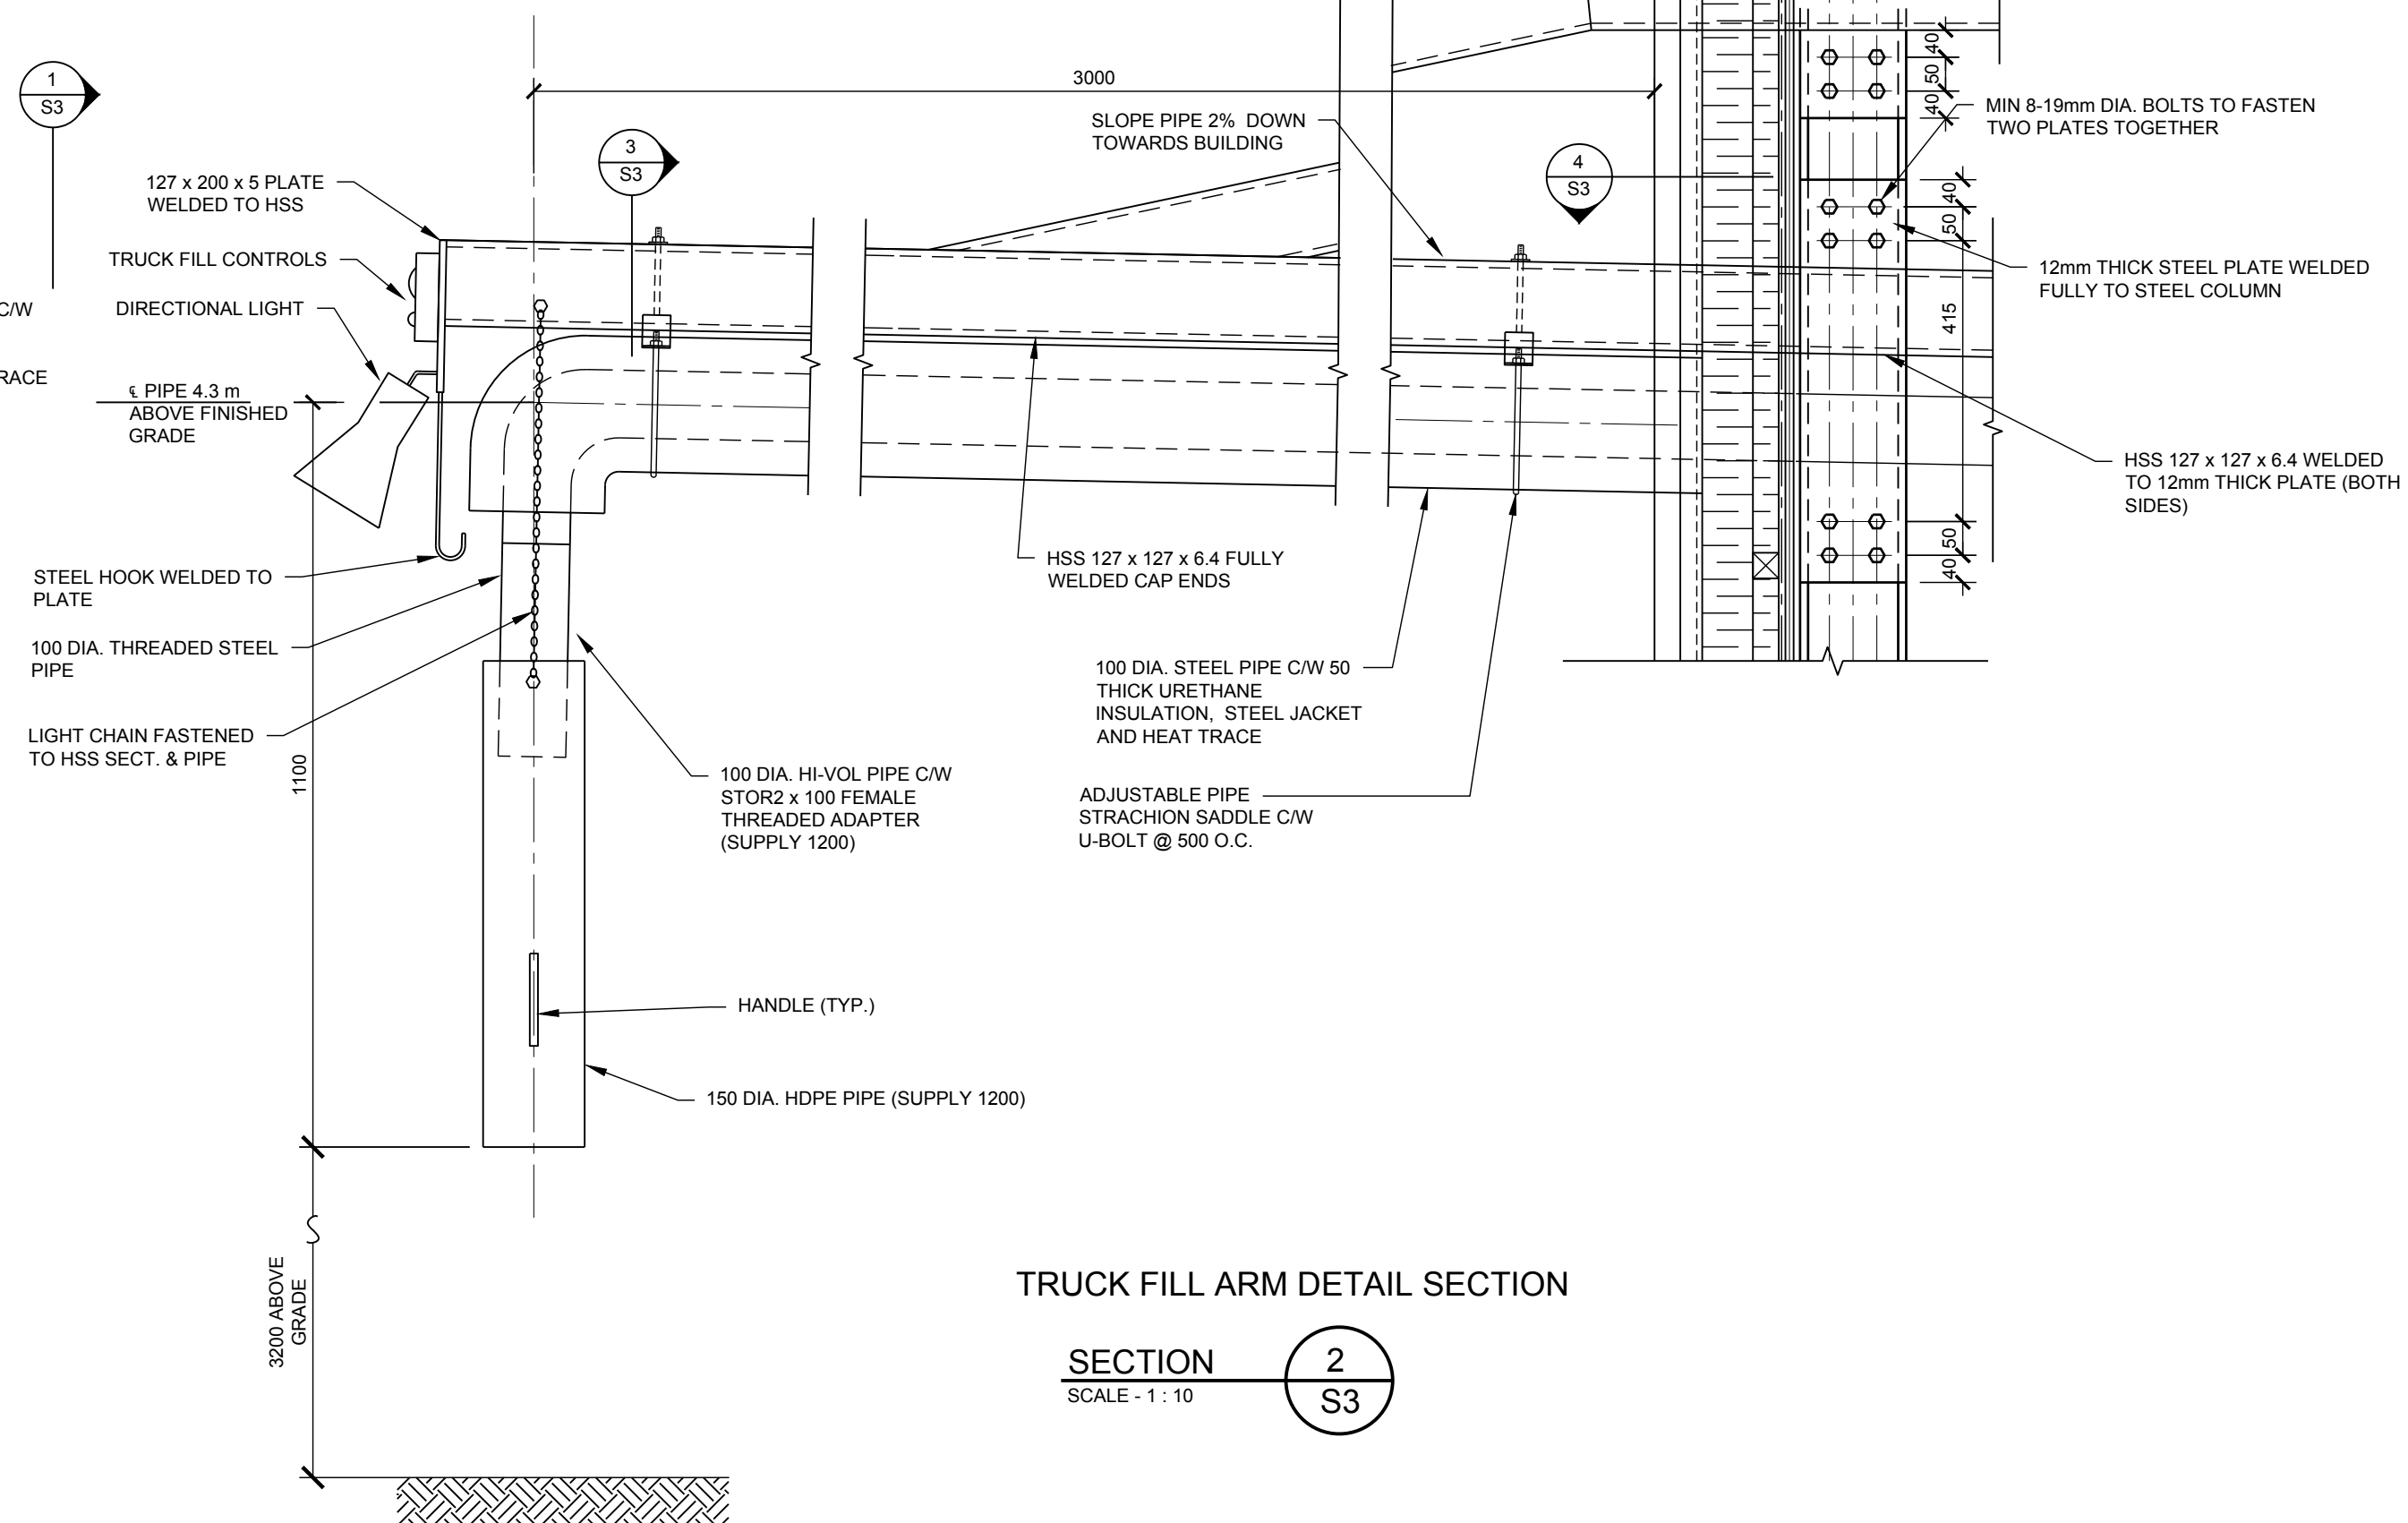

TRUCK FILL ARM DETAIL SECTION

SECTION 2  
SCALE - 1:10

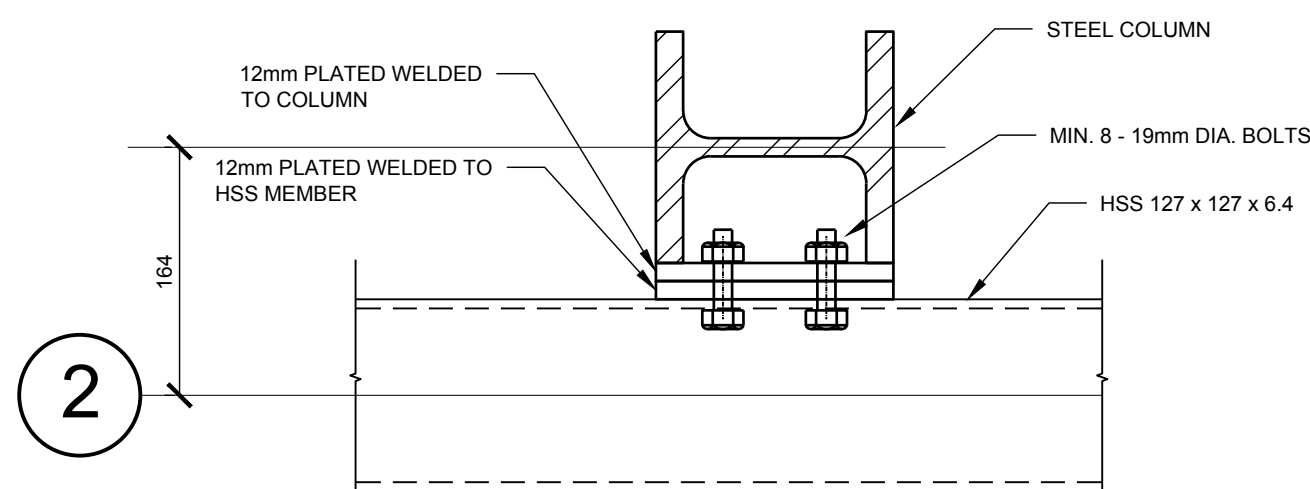

SECTION 4  
SCALE - 1:5

NOTES: GENERAL CONTRACTOR TO VERIFY ALL DIMENSIONS WITH FINAL ARCHITECTURAL AND MECHANICAL DRAWINGS. NOTIFY THE ENGINEERS OF ANY ERRORS AND/OR OMISSIONS PRIOR TO CONSTRUCTION FOR DIRECTION. DO NOT SCALE THIS DRAWING.

No.	DESCRIPTION	DATE	BY	APPD
1	90% SUBMISSION	06/12/2013	M.N.	K.A.B.
0	75% SUBMISSION	22/03/2013	M.N.	K.A.B.

REVISIONS



CLIENT  
GOVERNMENT OF NUNAVUT  
DEPARTMENT OF COMMUNITY  
AND GOVERNMENT SERVICES

PROJECT  
REPULSE BAY, NUNAVUT  
WATER TRUCK FILL STATION  
PROJECT: 12-3002

TITLE  
BUILDING ELEVATIONS AND  
FILL PIPE DETAILS

design by	K.A. BAKER	project no.	OTT-00208308-A0
drawn by	M. NUGENT	drawing no.	S3
checked by	K.A. BAKER		
date	MAR. 2013		
scale	AS NOTED		