


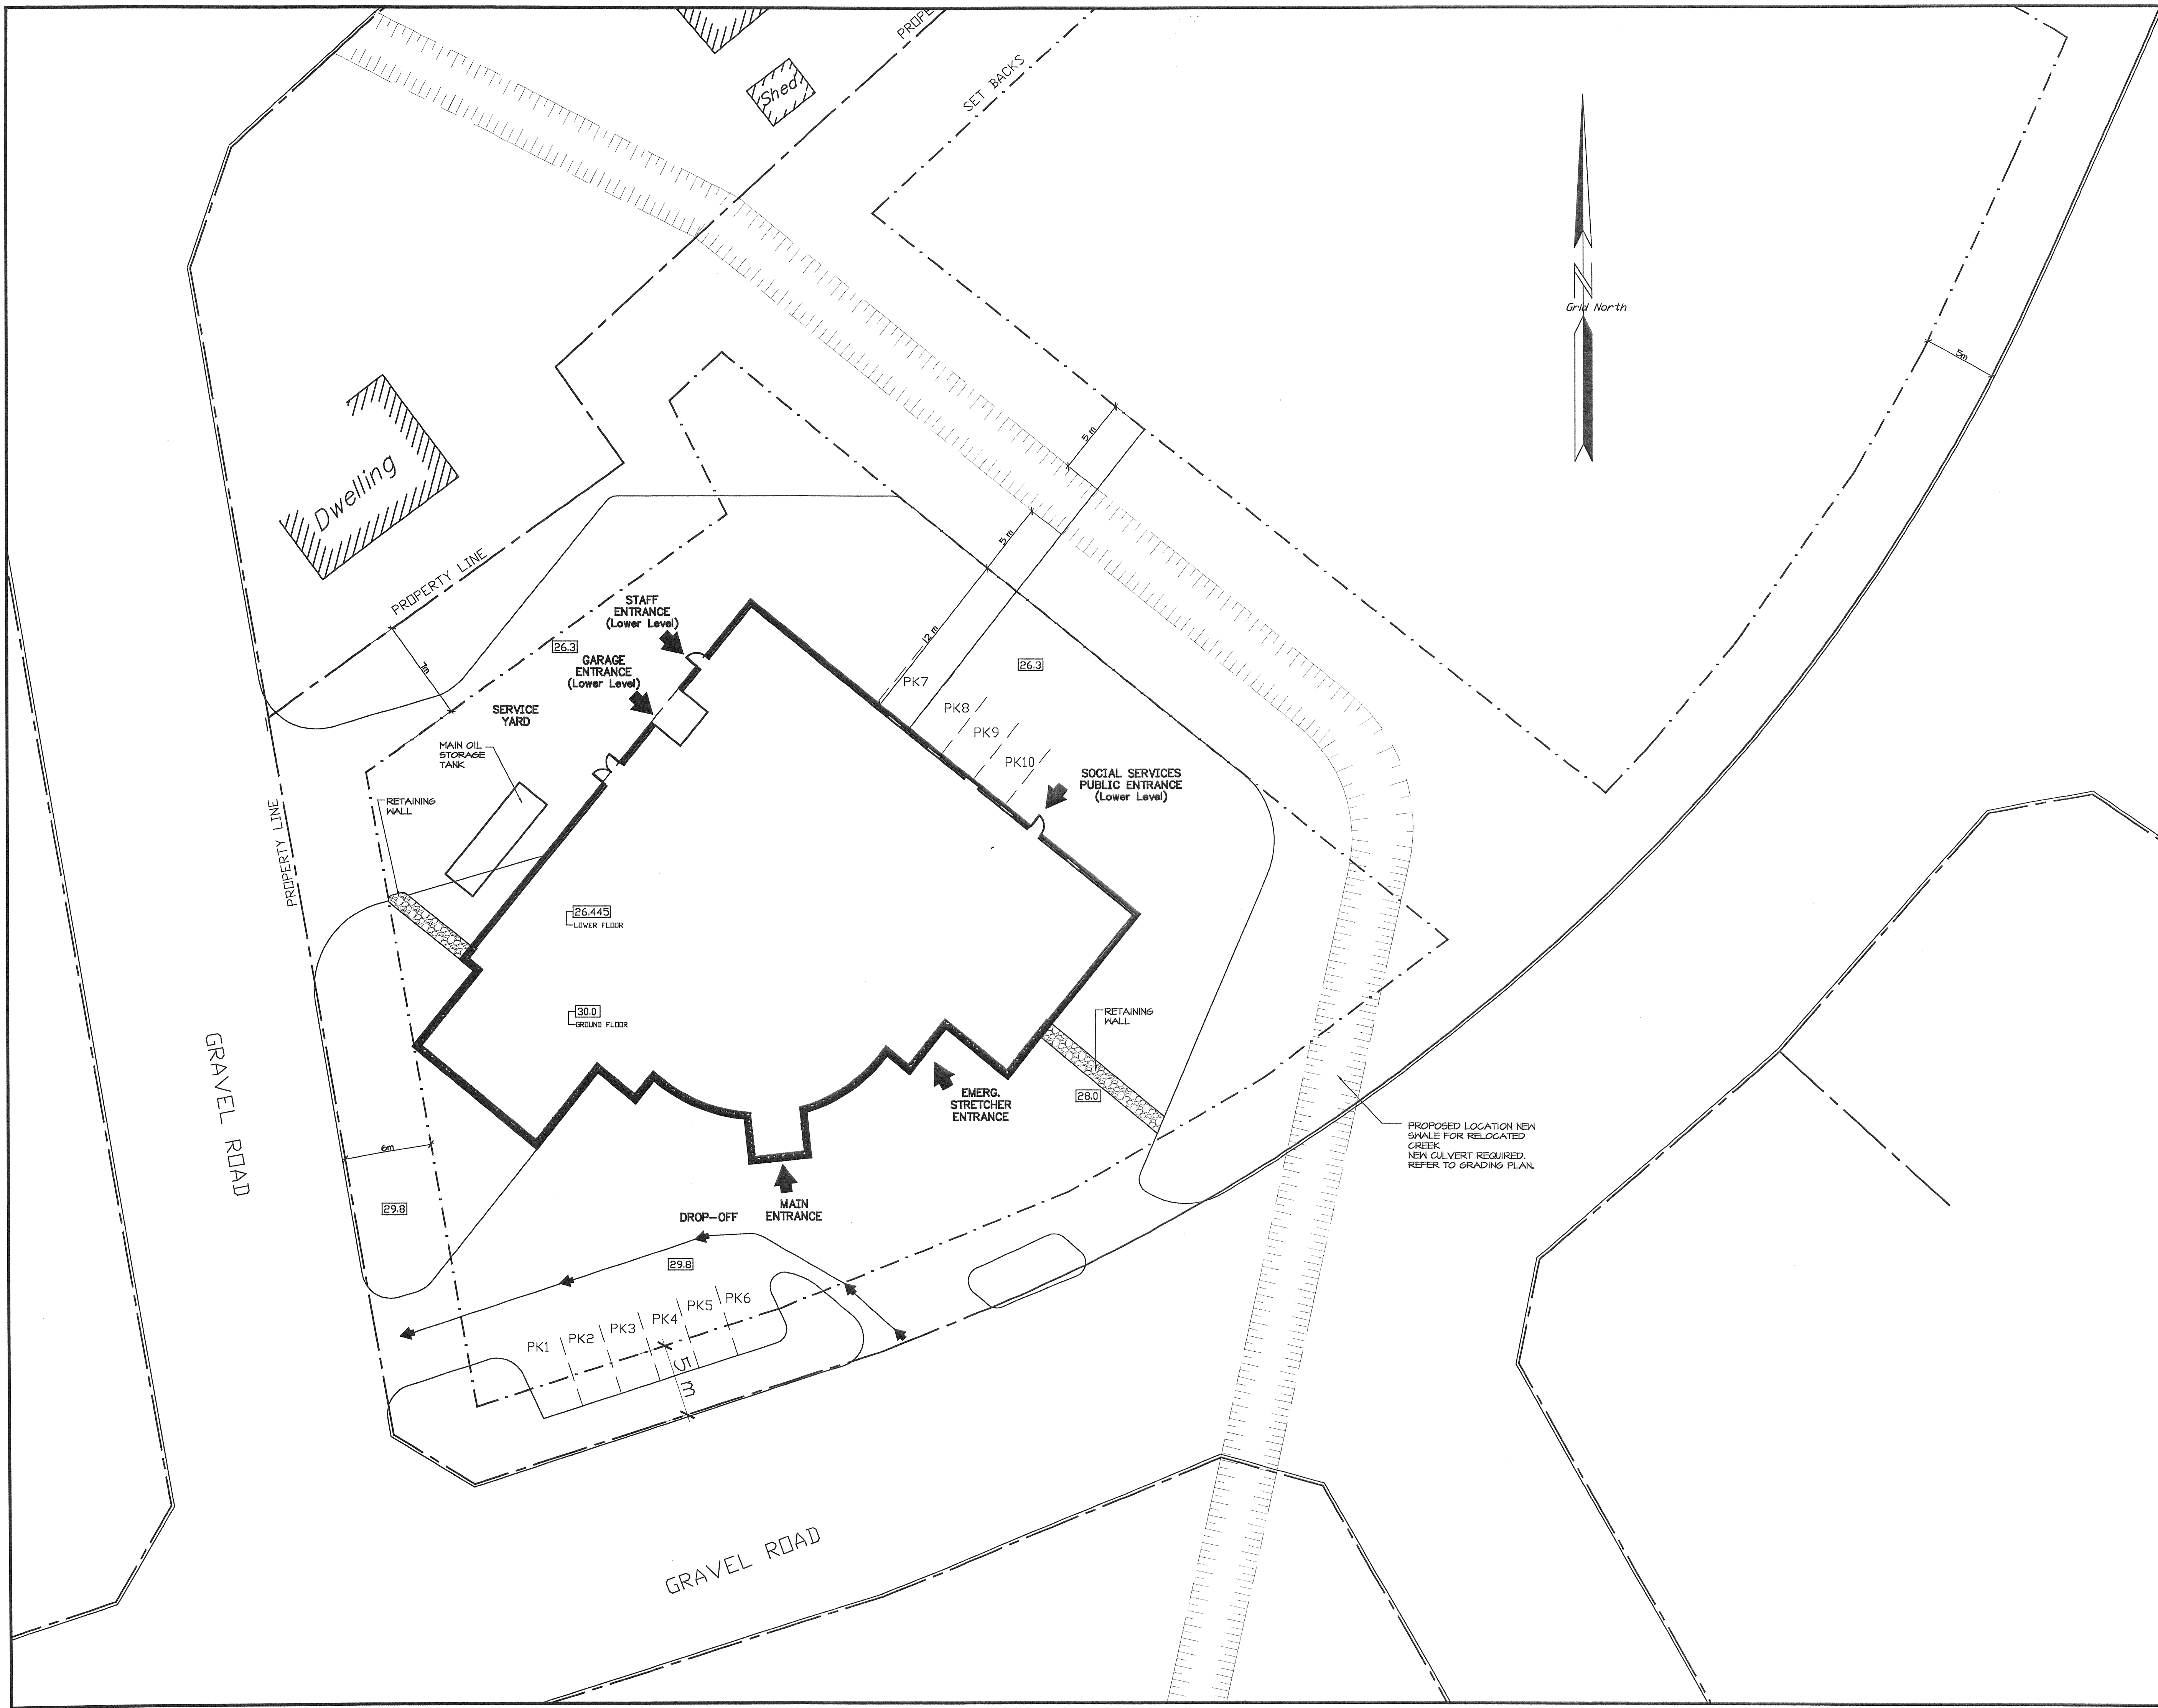



Nunavut
Government of Nunavut
Department of Community
& Government Services

Client:

Key Plan:
Plan C16

50% REVIEW
Issue/Emission

20 MAY 2005
Date:

Prime consultant:
Expert-Consult:

LIVINGSTONE
Architect

SUITE 200, 626 TUMMIT PLAZA
P.O. BOX 1186
IQALUIT, Nunavut XAA 0H9
Tel: 867 979-4184, Fax: 867 979-3991
Email: laurc@livingstone.ca

Sub Consultant:
Expert-Consult:

 **LOWRY
OTTO
ERSKINE
WILLIAMS**
ARCHITECTS INC

26 HOLLAND AVE, SUITE 104
OTTAWA, ONTARIO K1Y 4H9
TEL: (613) 724-8886
FAX: (613) 724-8882
OTTAWA TORONTO

Project:
Project:

**PANGNIRTUNG
HEALTH CENTRE**

Pangnirtung, Nunavut

Drawing:
Detail:

SITE PLAN

Drawn by: Dashed par:	Scale: Echelle:
ND	1:200
Designed by: Conçu par:	Date:
HO/LM	NOV 2004
Approved by: Approuvé par:	PWS Project No:
AL	00-0000
Seal: Sceau:	LA Project No:
	00-000
	LOEW Project No:
	893-00
	Sheet No: No. de la feuille:
	A100