



EXP-SERVICES INC. 1777 JENNIFER LANE SUITE 100 MISSISSAUGA, ONTARIO L4V 1P6

DESIGNED BY: J. McNEIL


DATE: 2013

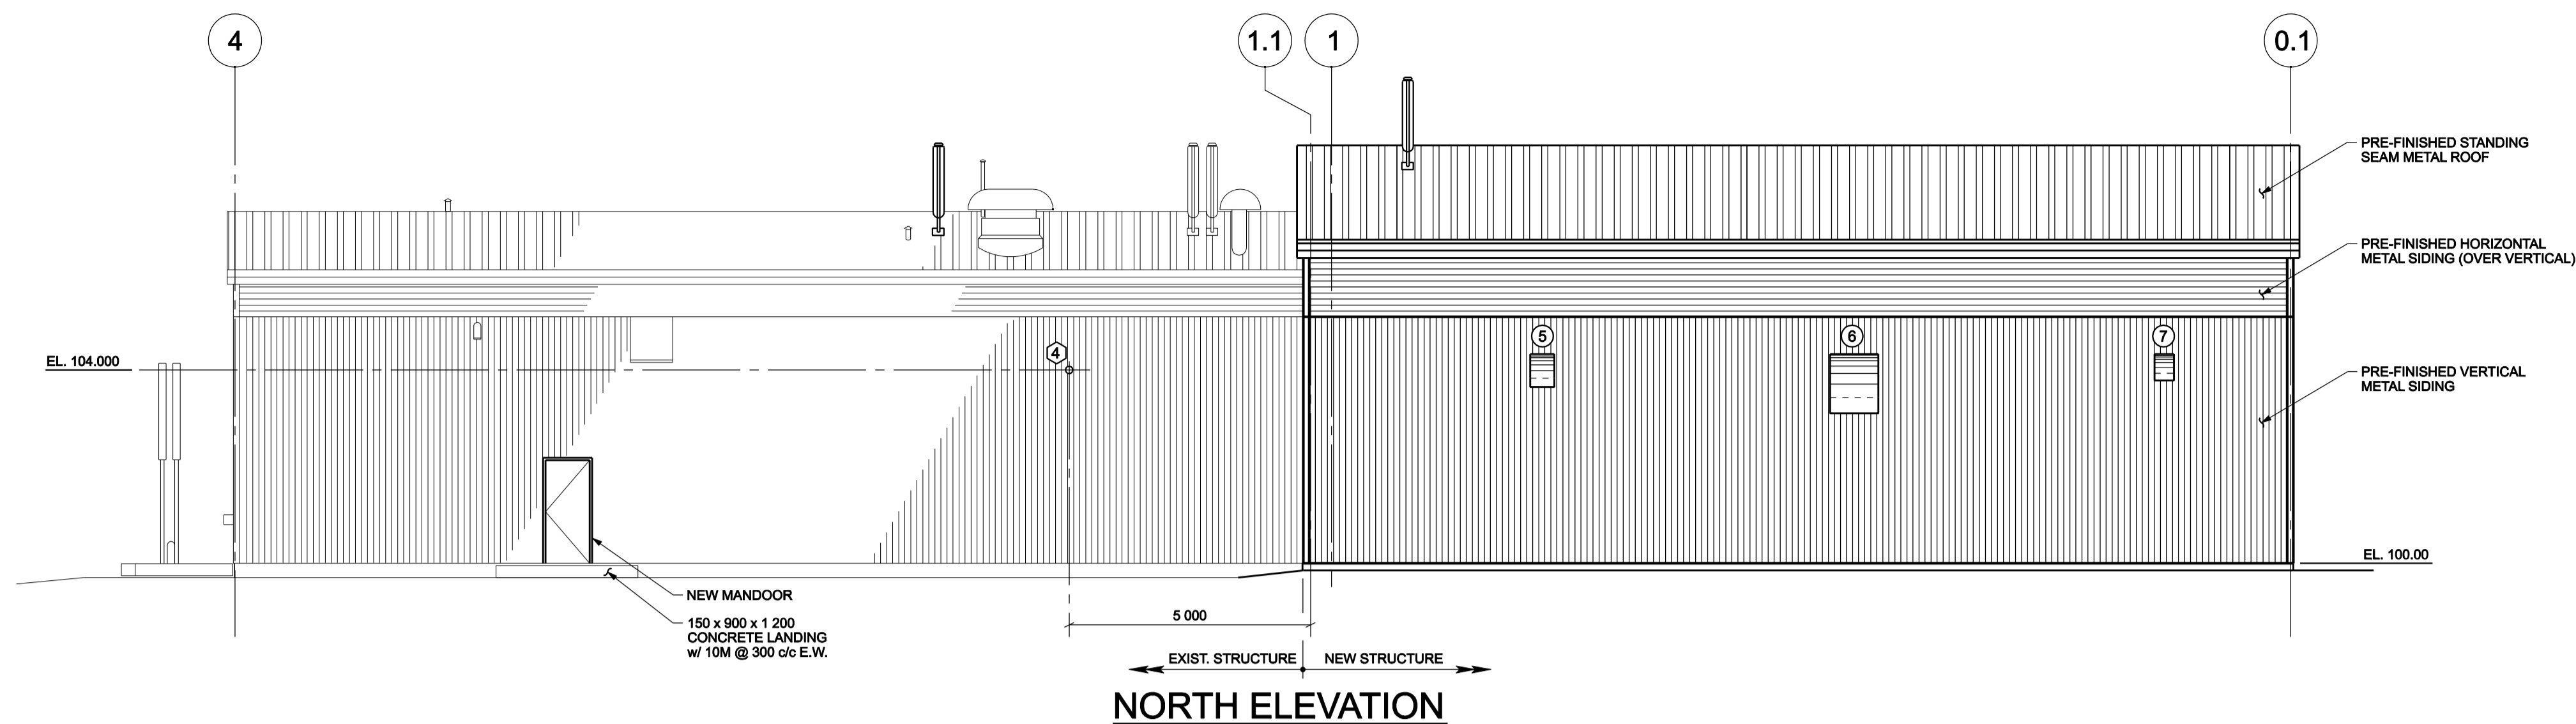


NORTH ELEVATION

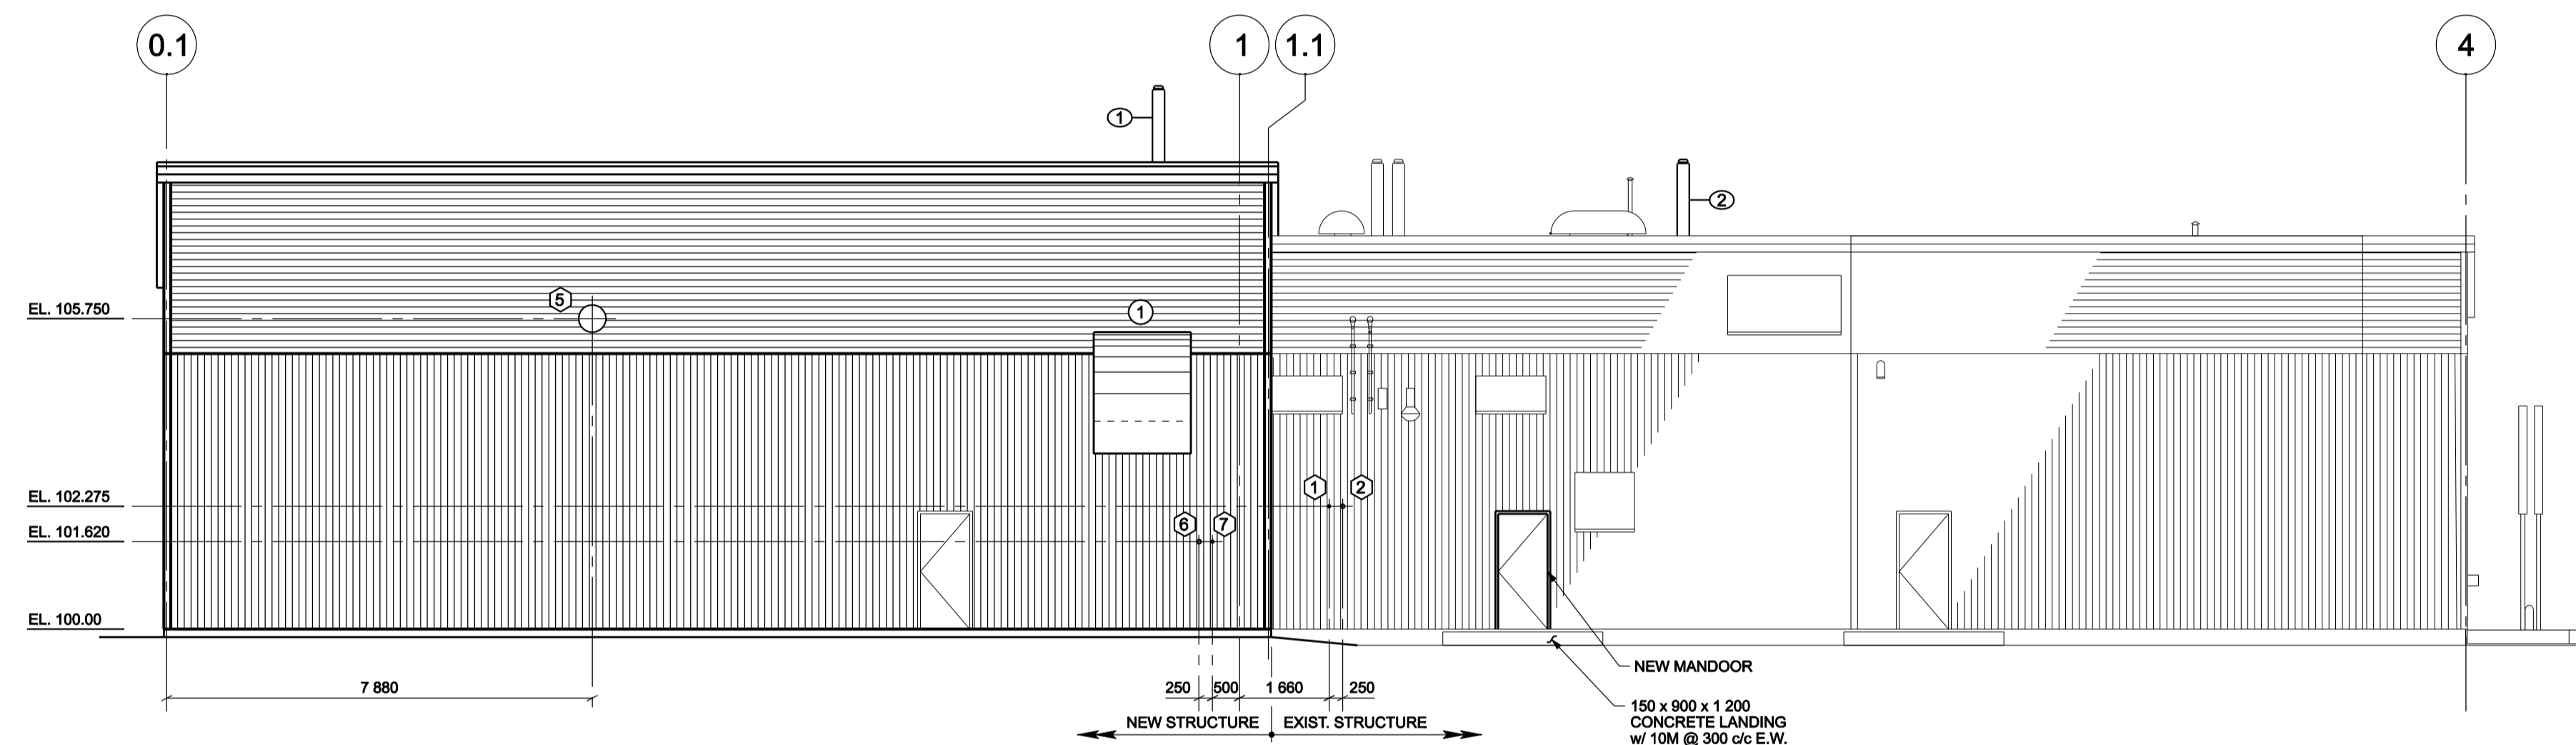

SOUTH ELEVATION

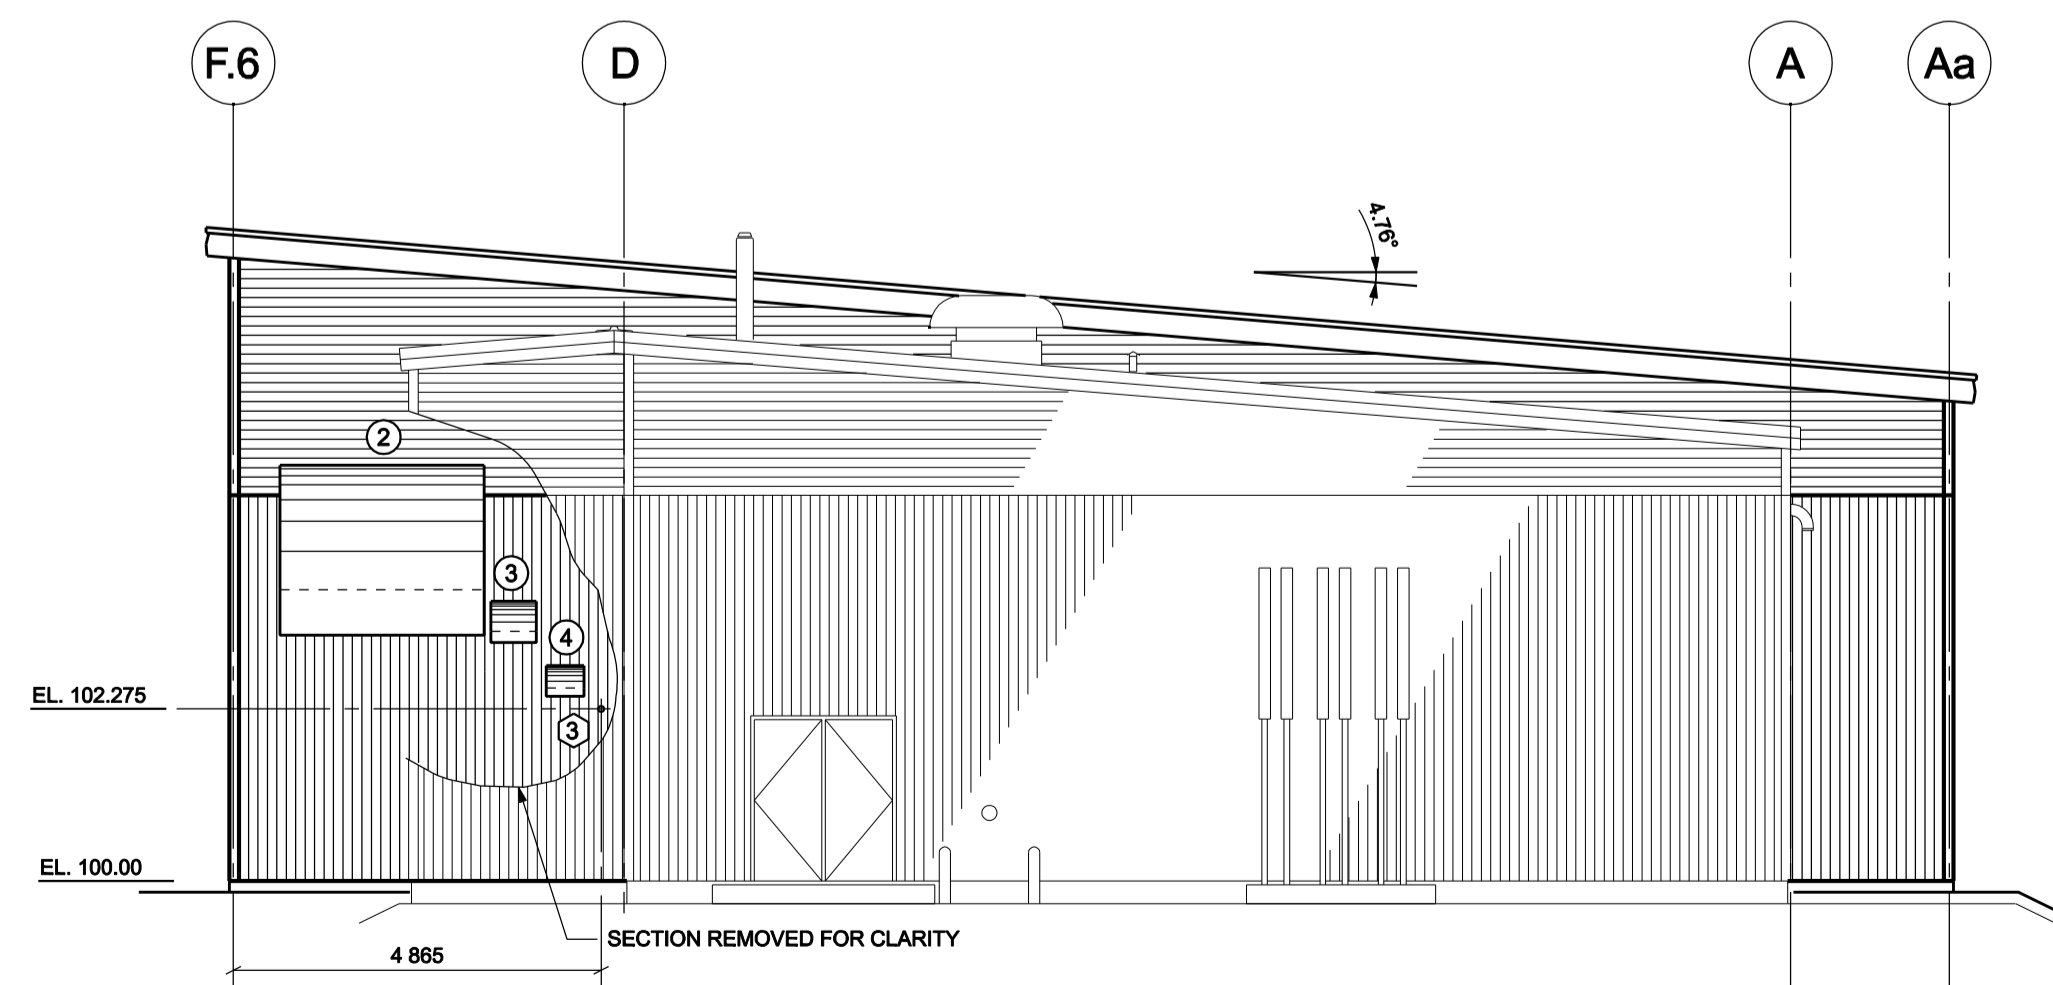

EAST ELEVATION

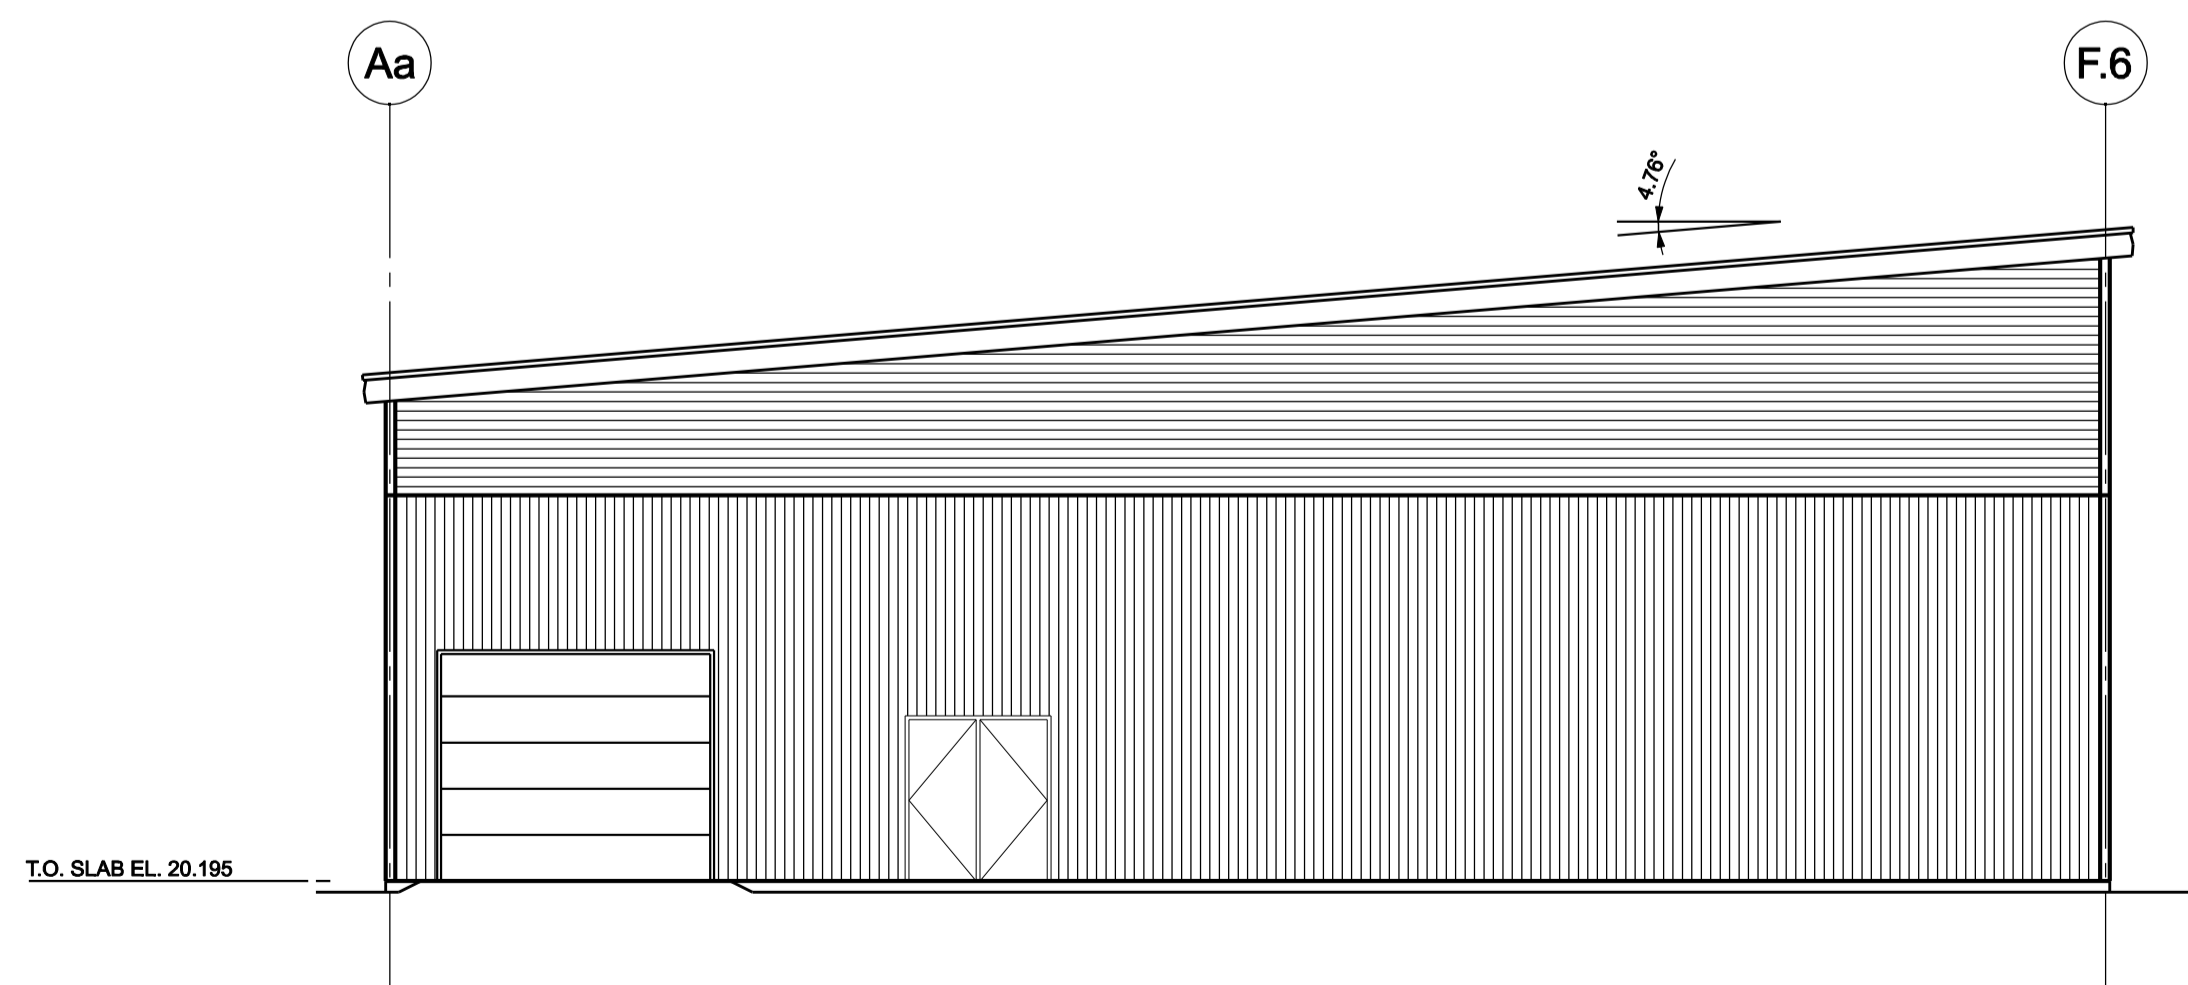

WEST ELEVATION

MECHANICAL OPENING SCHEDULE

| TAG | SIZE (W x H) | EL. TOP | REMARK |
|-----|--------------|---------|--------|
| ① | 1800 x 1650 | 105.500 | HOOD |
| ② | 2700 x 1650 | 105.500 | HOOD |
| ③ | 600 x 400 | 103.700 | HOOD |
| ④ | 500 x 300 | 102.850 | HOOD |
| ⑤ | 500 x 500 | 104.330 | HOOD |
| ⑥ | 900 x 1000 | 104.330 | HOOD |
| ⑦ | 400 x 400 | 104.330 | HOOD |

ROOF OPENING SCHEDULE

| TAG | SIZE (W x H) | REMARK |
|-----|--------------|--------------------------------|
| ① | 560 Ø | DIESEL GENERATOR EXHAUST STACK |
| ② | 460 Ø | BOILER EXHAUST STACK |

PIPE PENETRATION SCHEDULE


| TAG | NOMINAL DIAMETER |
|-----|------------------|
| ① | 50 |
| ② | 75 |
| ③ | 75 |
| ④ | 150 |
| ⑤ | 250 |
| ⑥ | 75 |
| ⑦ | 50 |

NOTE:
CONFIRM ALL WALL AND ROOF PENETRATION SIZES
AND LOCATIONS WITH APPLICABLE TRADES.

| No. | Issue | Date |
|-----|---------------------------|--------------|
| 1 | 60% REVIEW SUBMISSION | 2013-MAR-08 |
| 2 | ISSUED FOR TENDER | 2013-APR-10 |
| 3 | RELEASED FOR CONSTRUCTION | 2013-JUNE-27 |



| No. | Revision | Ckd. By | Date |
|-----|----------|---------|------|
|-----|----------|---------|------|

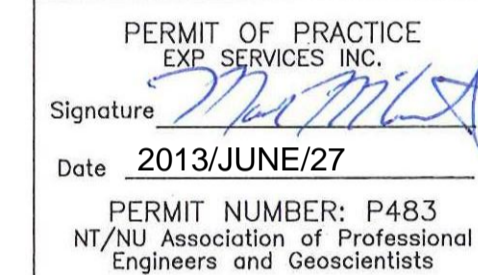

RELEASED FOR CONSTRUCTION

| | |
|--------------|-----------------------------|
| | Const. North |
| | Drawn By: AEG/ECM |
| | Dwg. Standards Ckd. By: RWS |
| | Designed By: MJM |
| Date Printed | Dwg. Design Ckd. By: MJM |

exp Services Inc.
t: +1.613.688.1899 | f: +1.613.225.7330
2650 Queensview Drive, Unit 100
Ottawa, ON K2B 8H6
CANADA
www.exp.com



• BUILDINGS • EARTH & ENVIRONMENT • ENERGY •
• INDUSTRIAL • INFRASTRUCTURE • SUSTAINABILITY •

Project Title
**WASTEWATER
TREATMENT PLANT
UPGRADE
PANGNIRTUNG, NU**

Dwg. Title
BUILDING ELEVATIONS

| | | |
|-------------|---|------------|
| Project No. | OTT-00204430-A0 | |
| Dwg. No. | A602-1 | Rev. No. 0 |
| Scale | 1:100 This drawing is not to be scaled | |