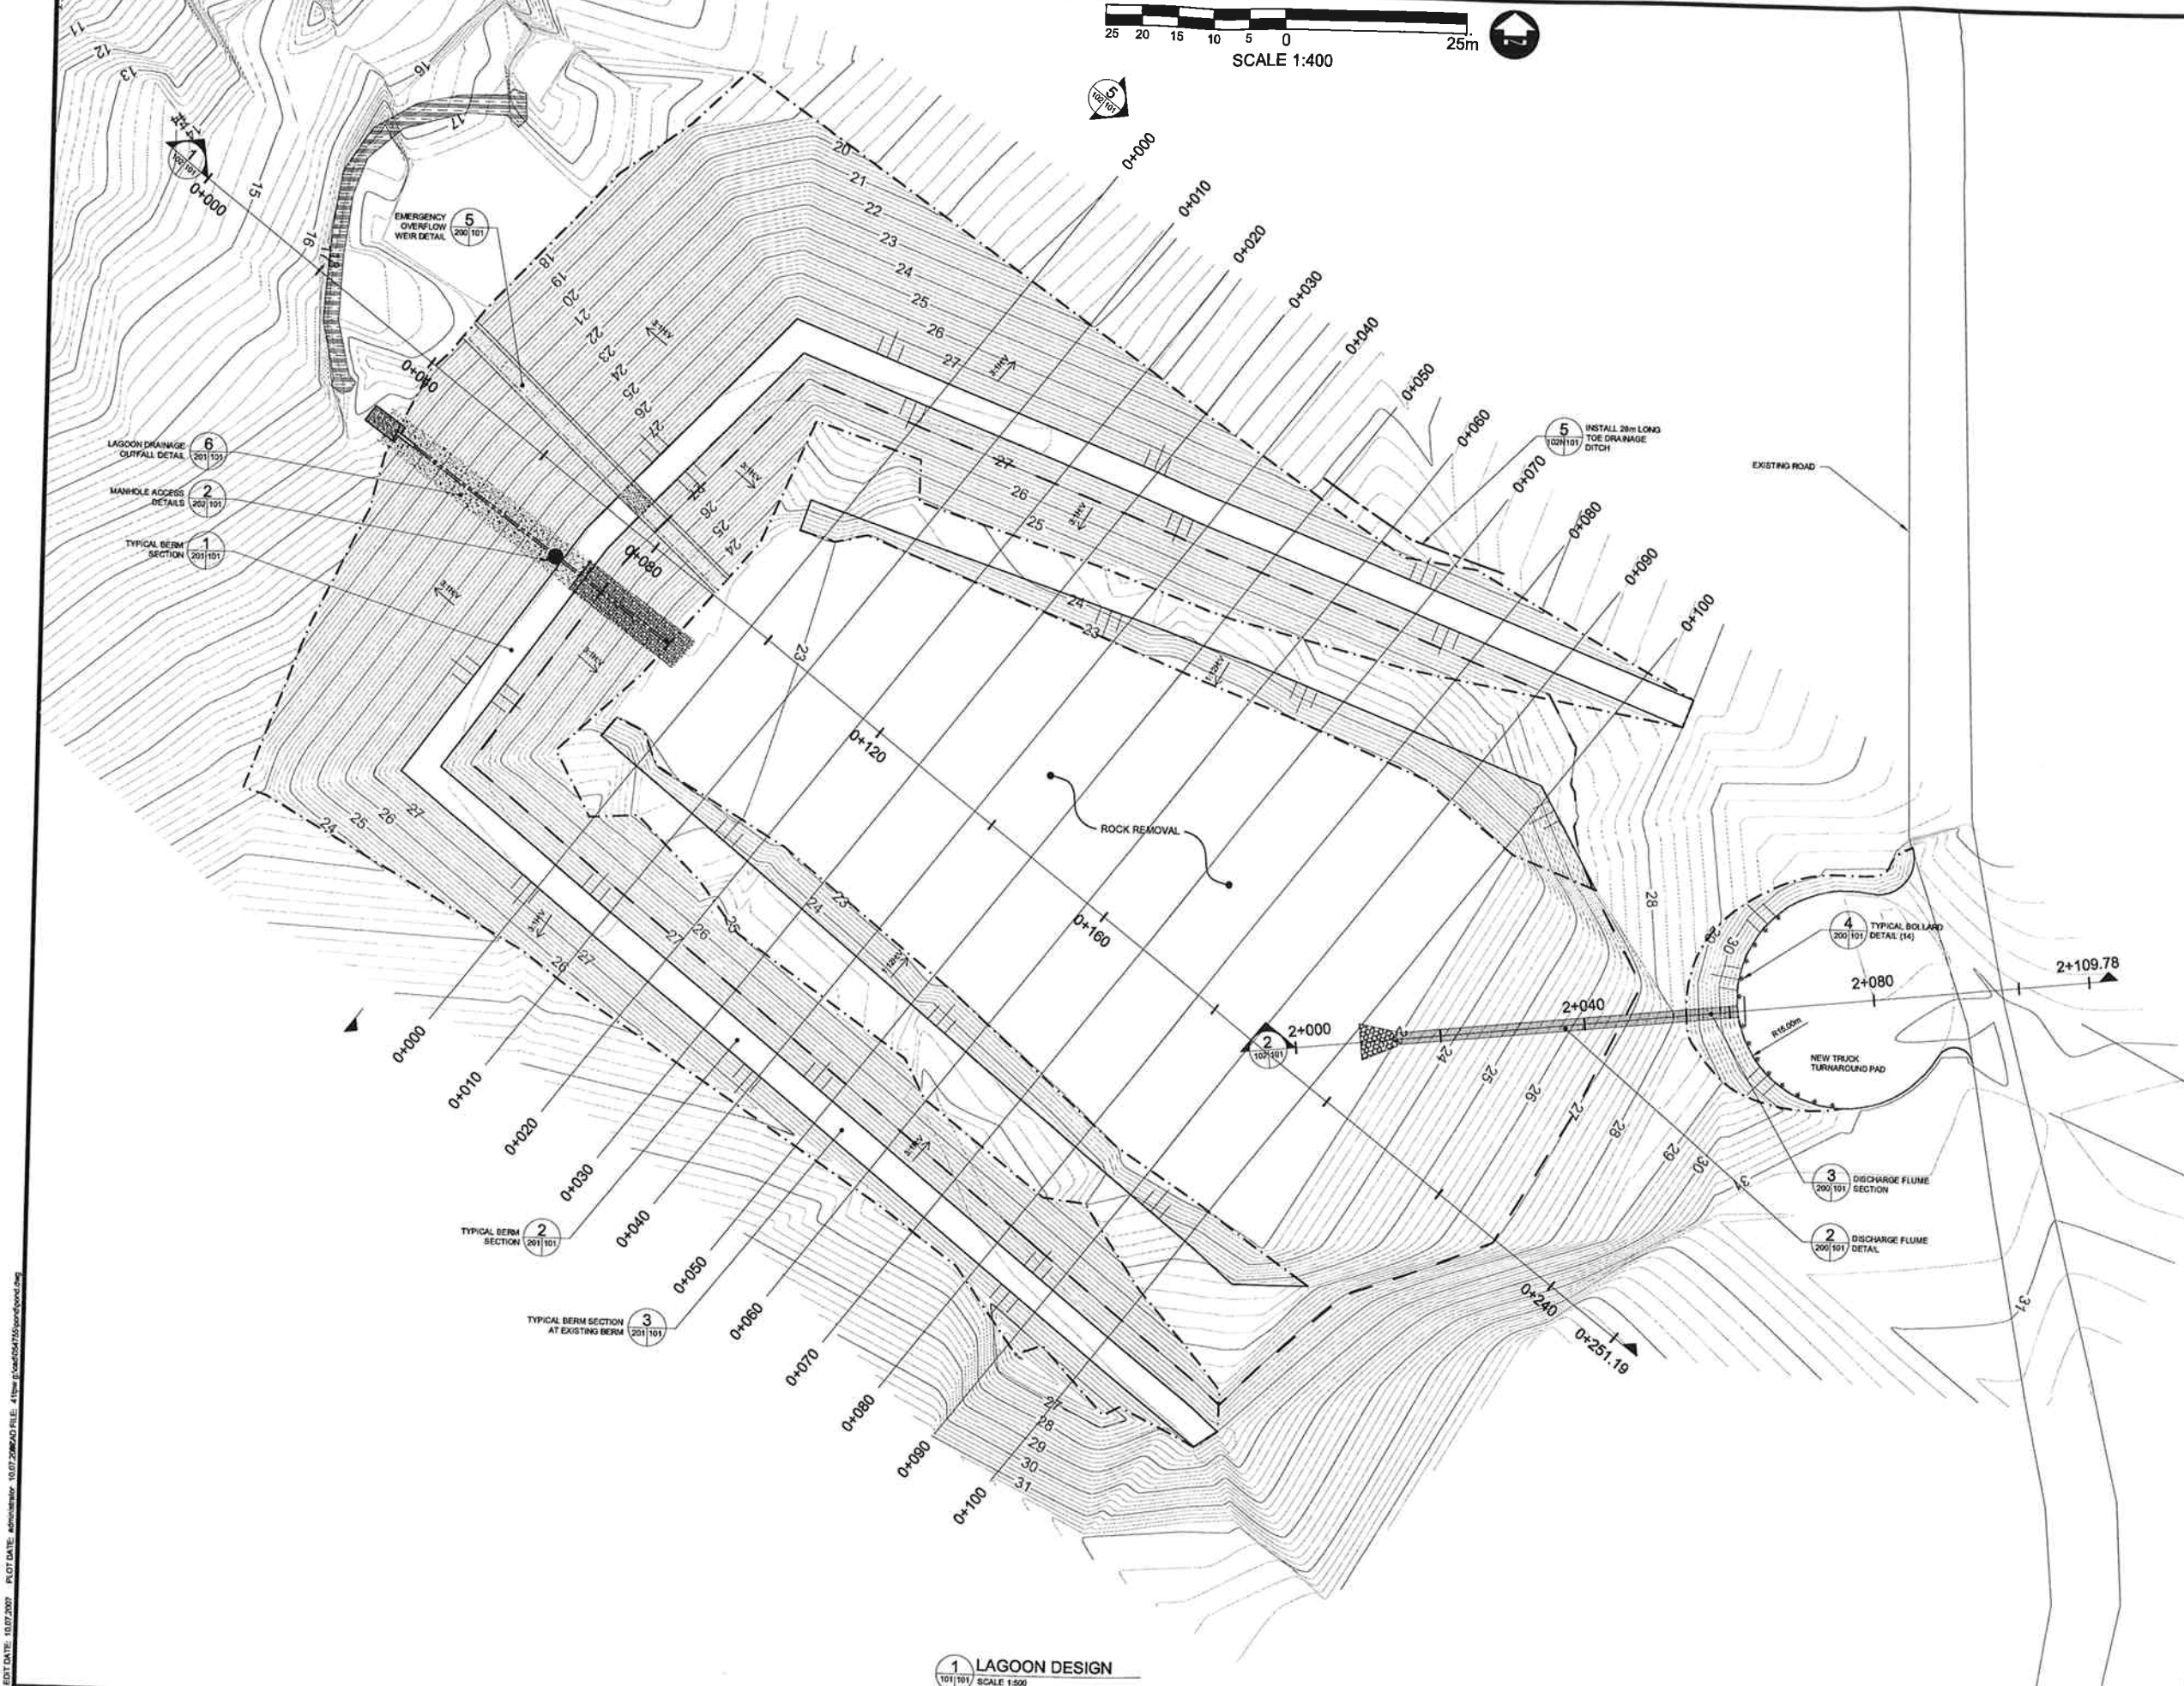


LEGEND

PLAN:

DESIGN:
MINOR CONTOUR (0.2m) ---
MAJOR CONTOUR (1.0m) ---

BERM WALLS
BERM TOP
TOE OF SLOPE
LAGOON CONTAINMENT ---

NOTES

DIMENSIONS ARE IN MILLIMETERS UNLESS SPECIFIED OTHERWISE

1 100/101 DETAIL NUMBER
DRAWING SHEET WHERE DETAIL IS SHOWN
DETAIL REFERENCED (THIS DRAWING SHEET)

**DRAWING REDUCED
NOT TO SCALE**

5	07/10/07	REVISED FOR NWB APPLICATION	GS
4	01/31/07	REVISED FOR NWB COMMENTS	GS
3	05/05/06	ISSUED FOR TENDER	GS
2	08/29/05	ISSUED FOR 95% REVIEW	GS
1	04/27/05	ISSUED FOR 50% REVIEW	GS
CHANGE	DATE	DESCRIPTION	CHECK

REVISIONS			
DESIGN	DRAWN	CHECKED	DATE
GS	TPW	GS	JULY 2007

THE ASSOCIATION OF
PROFESSIONAL ENGINEERS,
GEOLOGISTS AND GEOPHYSICISTS
OF THE NORTHWEST TERRITORIES

PERMIT NUMBER
010

DILLON CONSULTING
LIMITED

REGISTERED PROFESSIONAL ENGINEER

G. STROM

NWT.



PROJECT
SEWAGE & SOLID WASTE
FACILITY
KUGAARUK, NUNAVUT

TITLE
DESIGN LAGOON SITE PLAN VIEW

SCALE 1:500

DILLON PROJECT NUMBER 05-4755-3000

CLIENT PROJECT NUMBER NA

DRAWING NUMBER 101

EDIT DATE: 10/07/2007 PLOT DATE: 10/07/2007 FILE: 4100101.dwg

1 LAGOON DESIGN
SCALE 1:500