


E:\PREFR-00257777-A0\B EXECUTION\B DRAWINGS\CONTINUED SITE PLAN, SECTIONS AND DETAILS








AL LAWRENCE

1/17/2023 3:03 PM

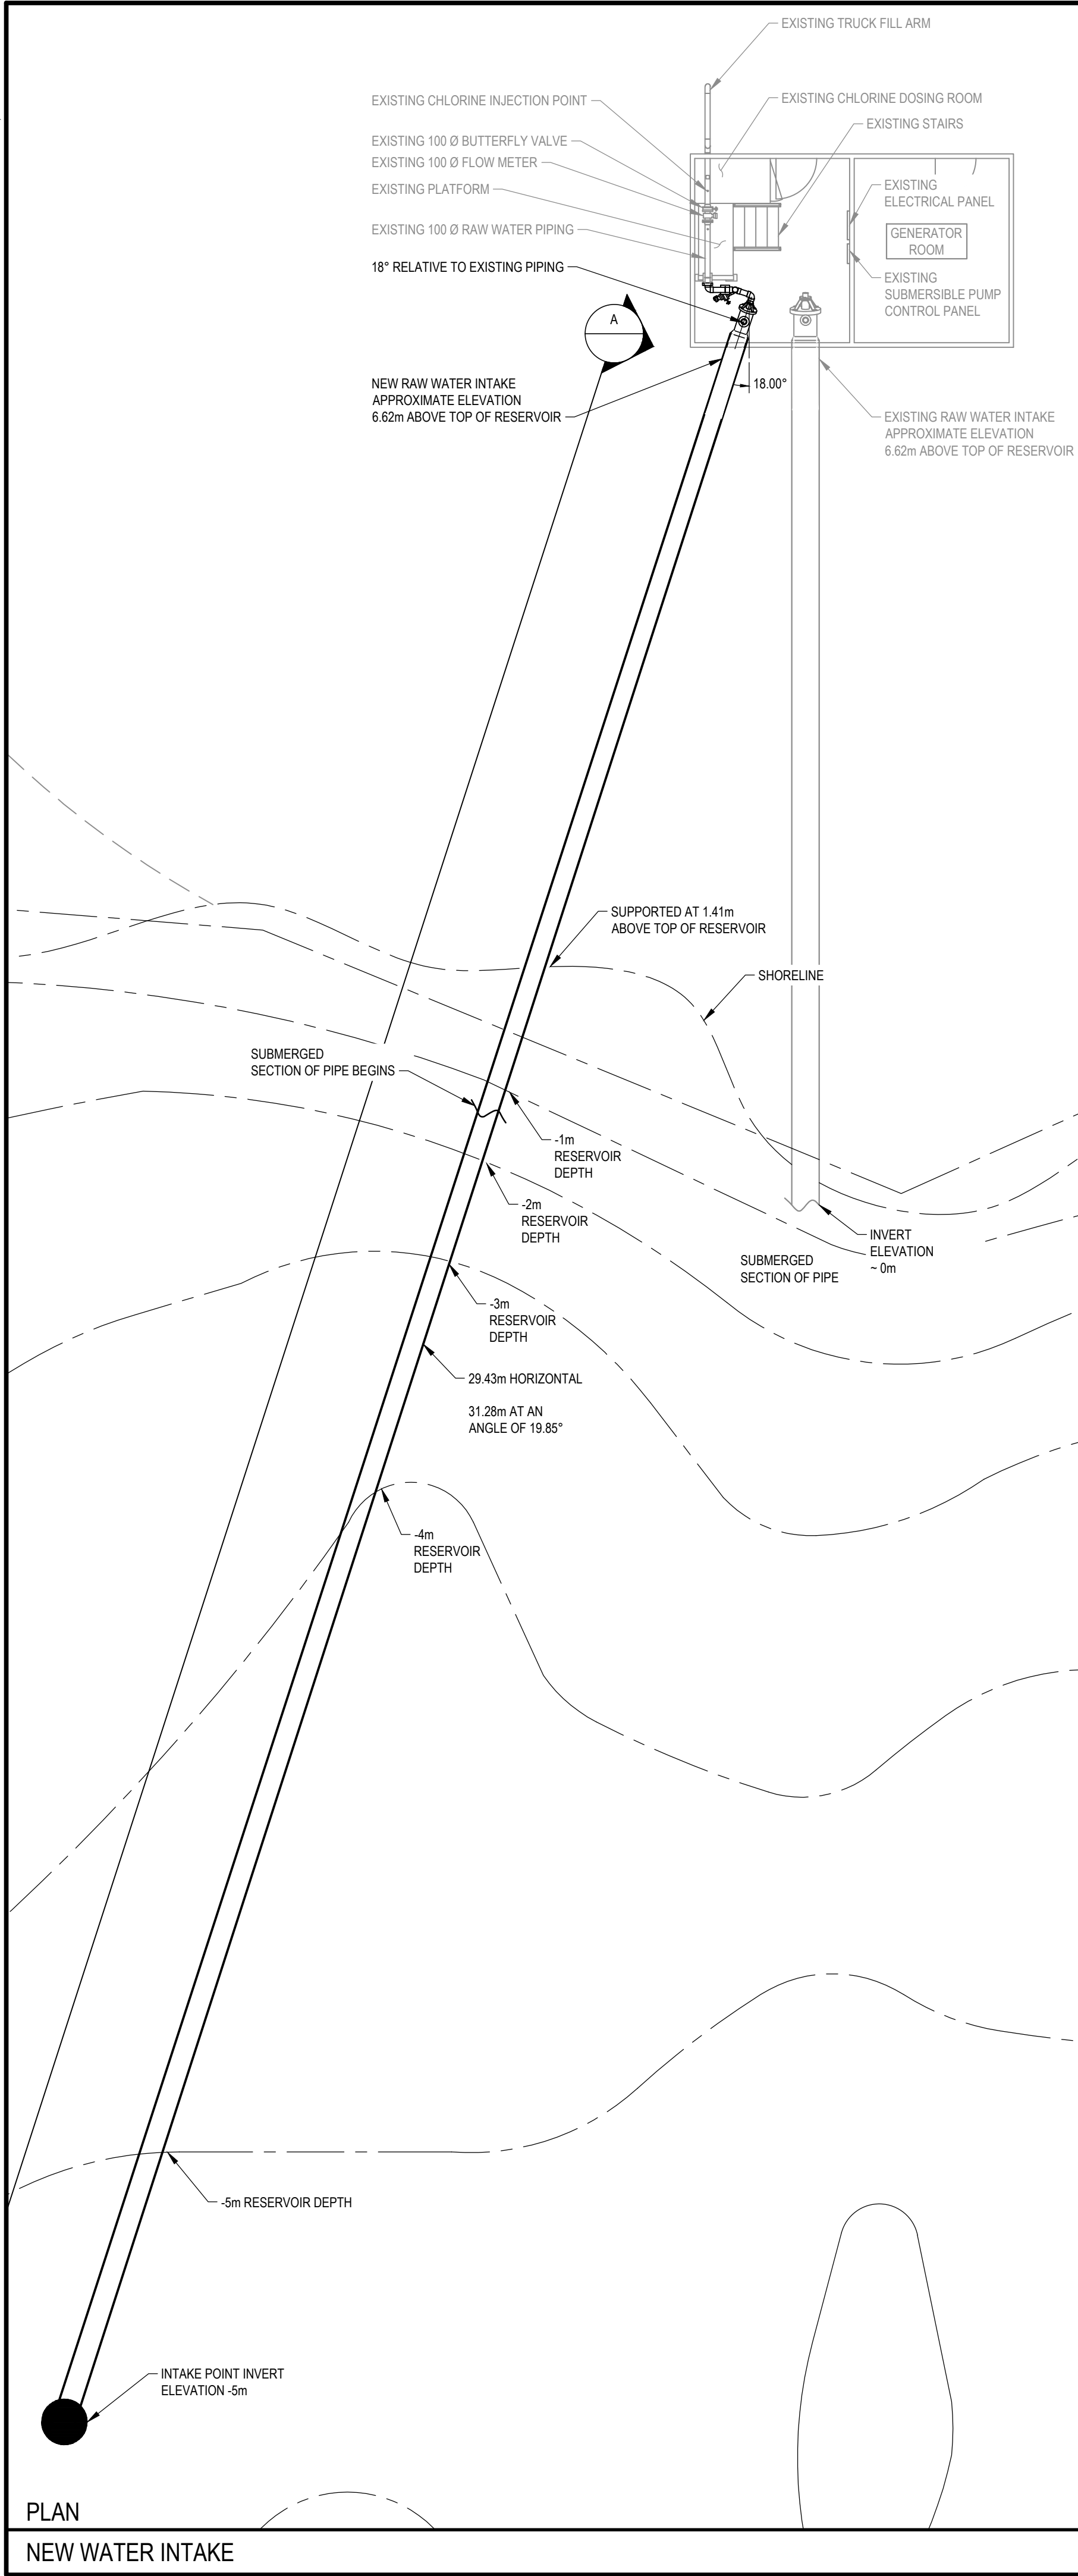

PLAN

NEW WATER INTAKE

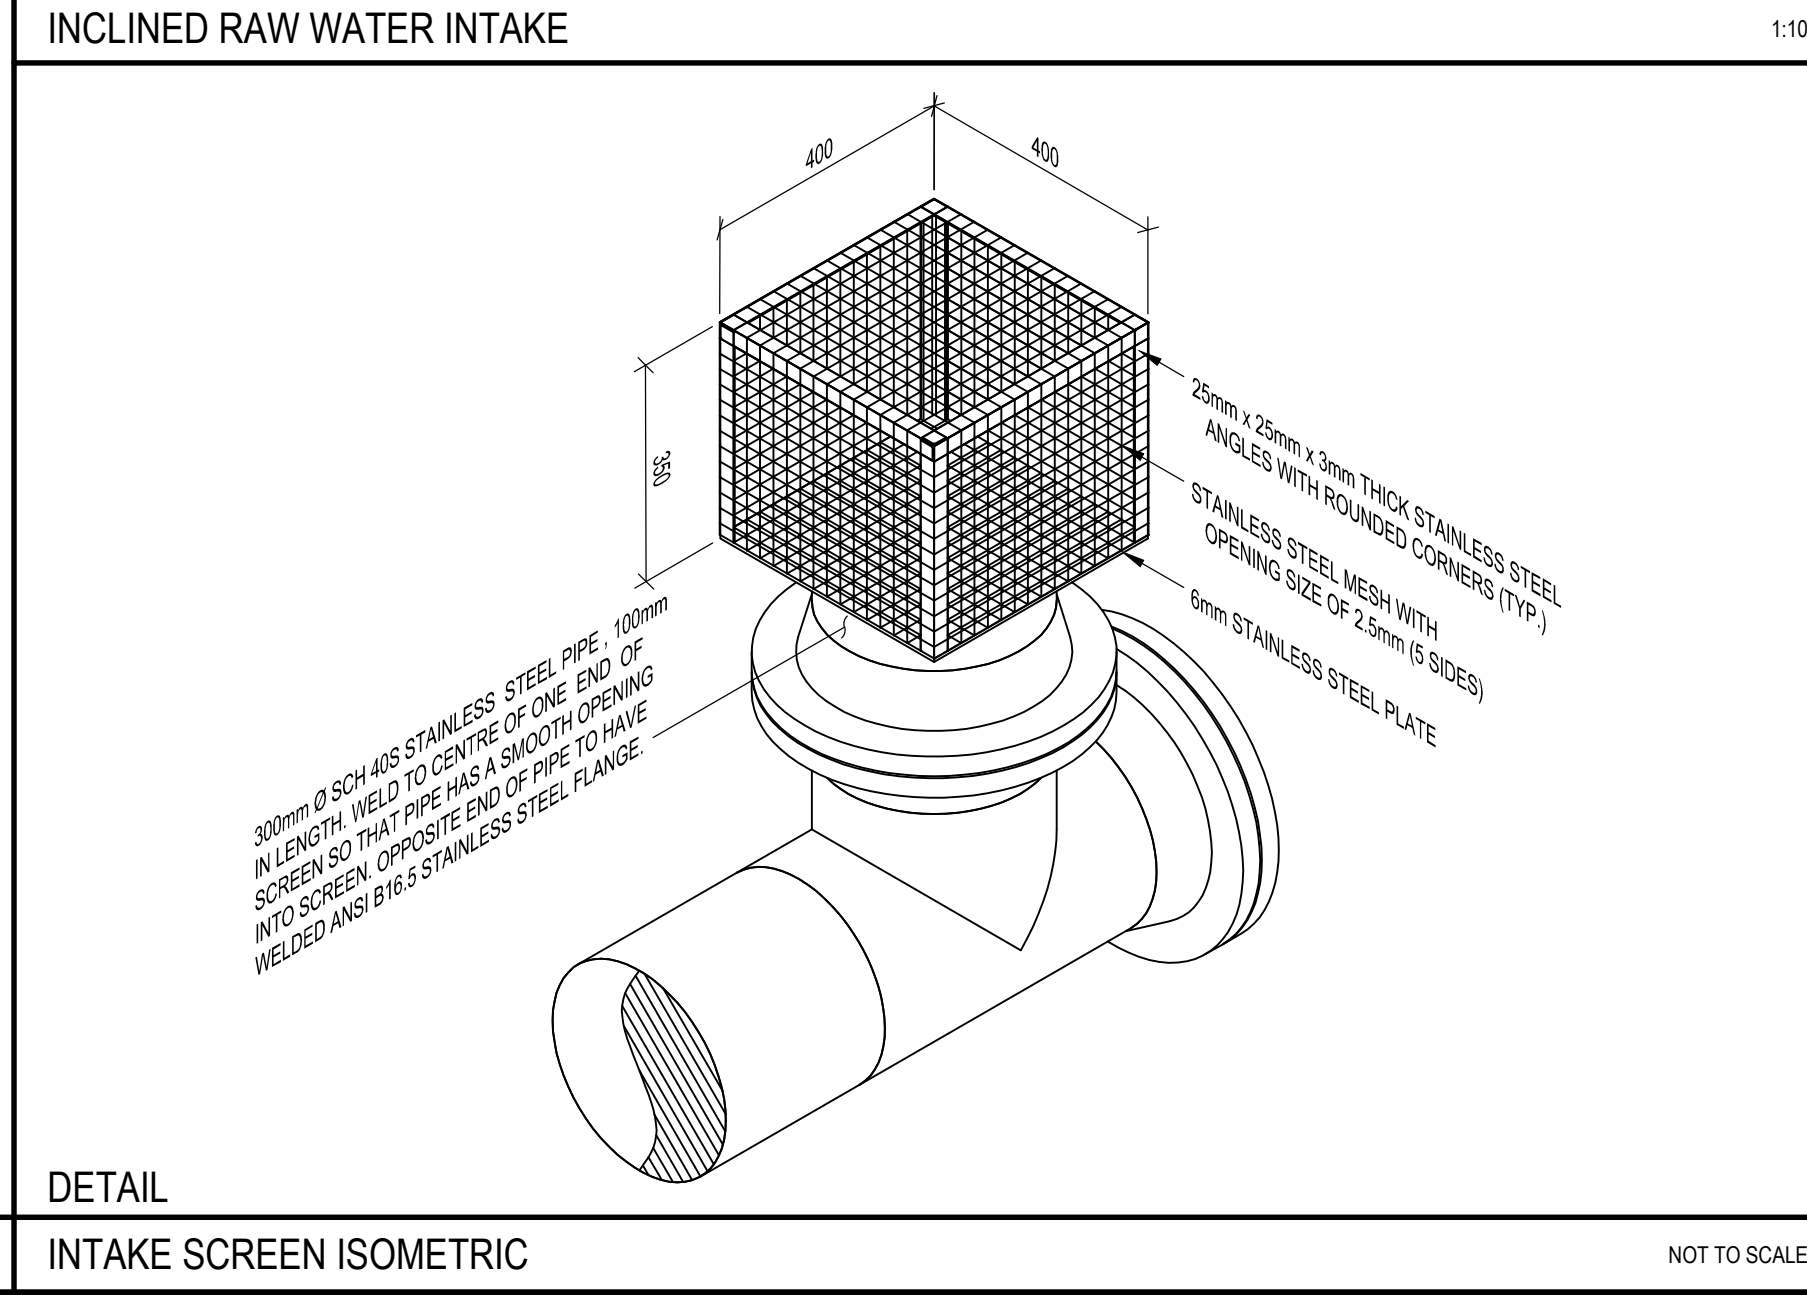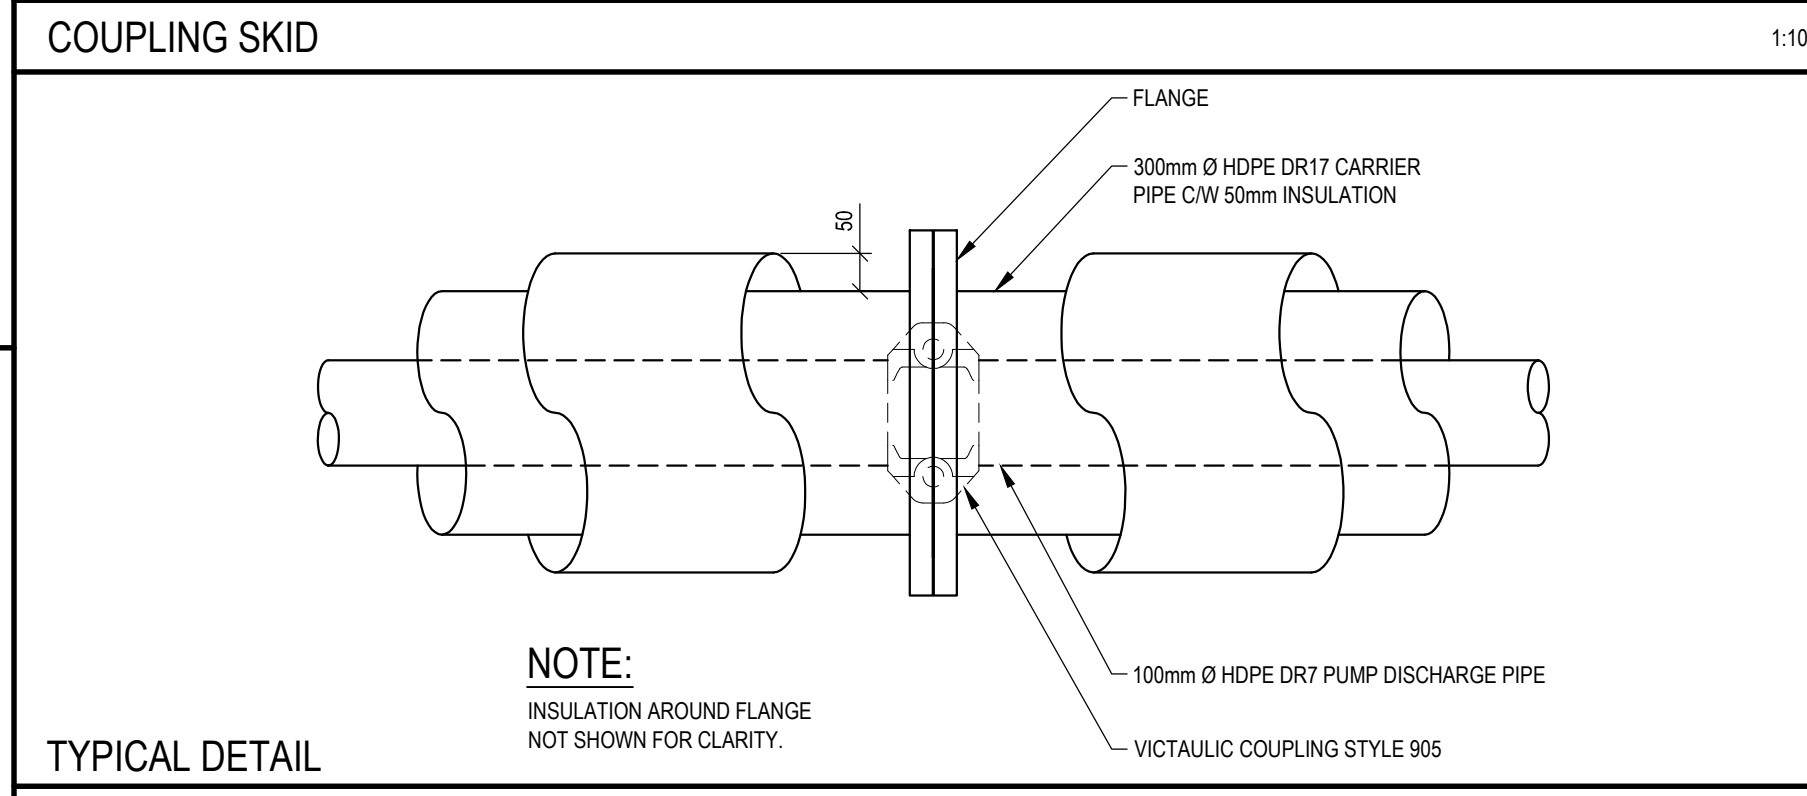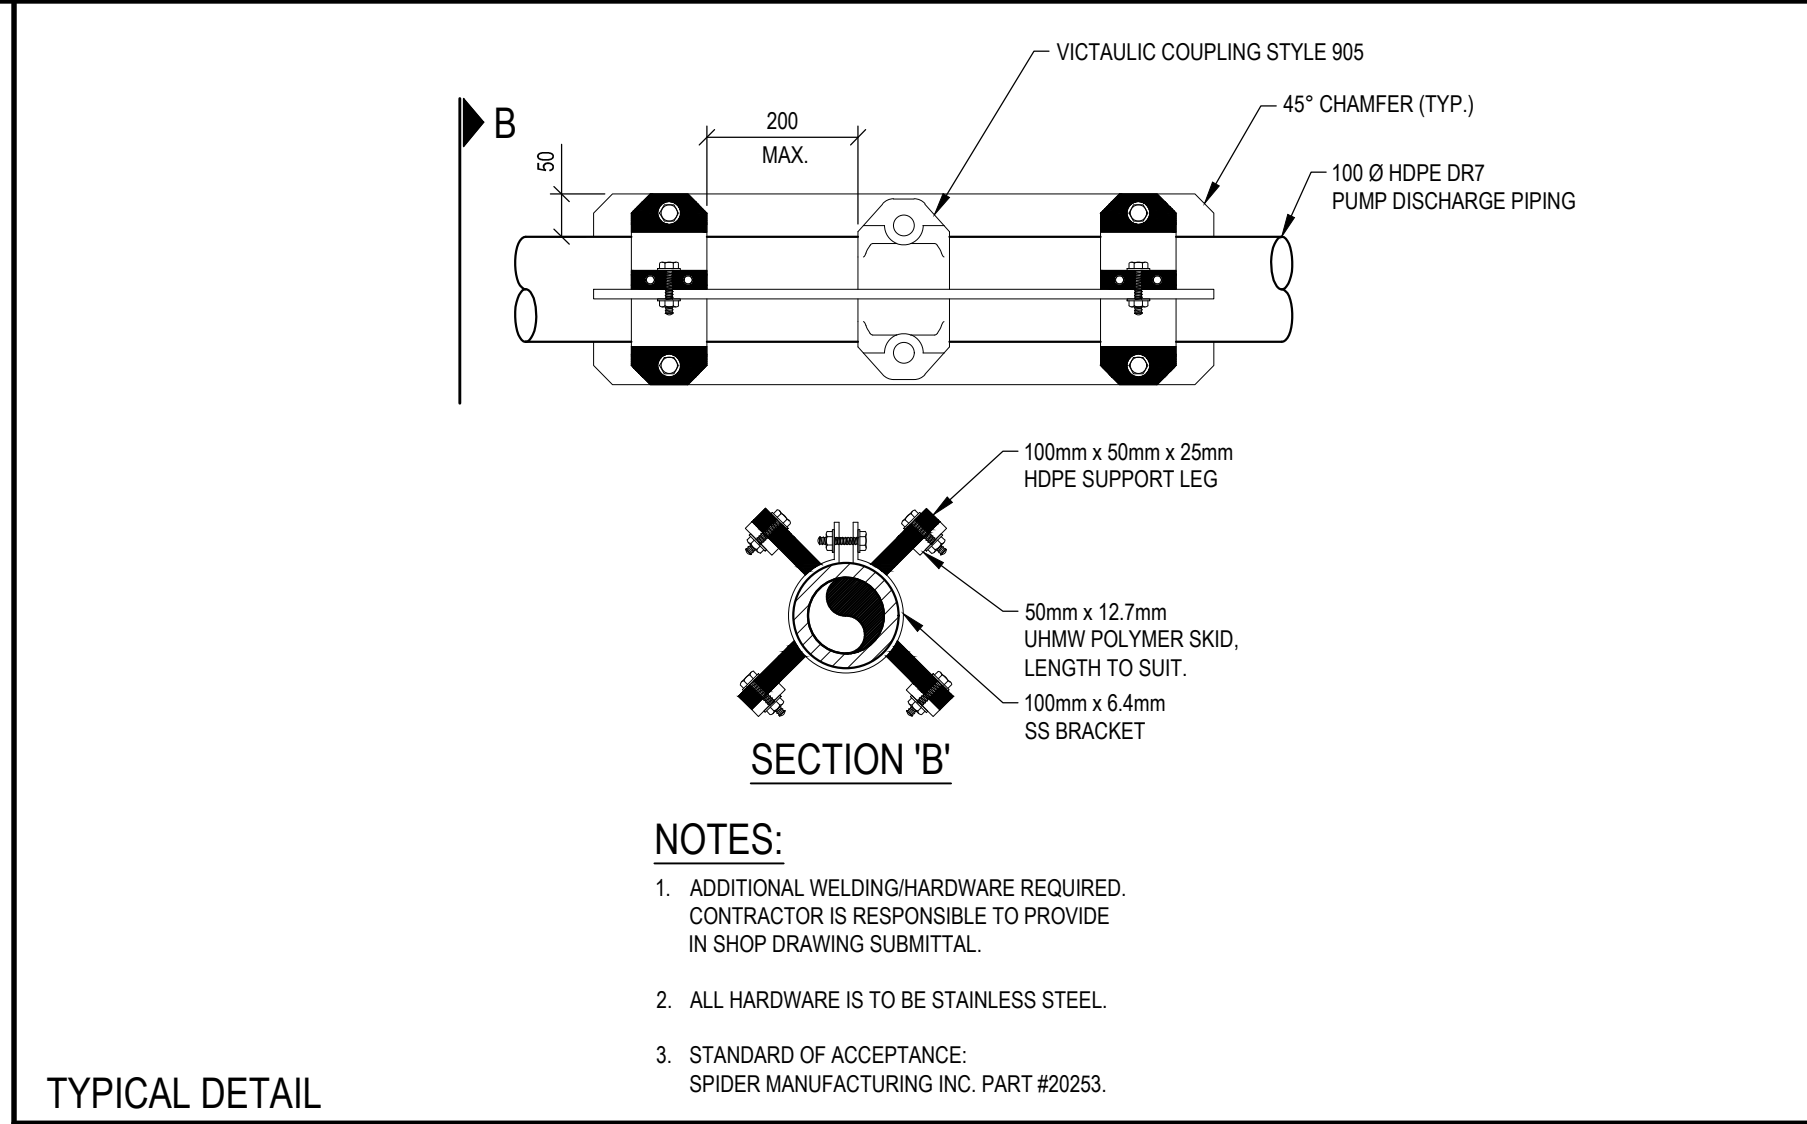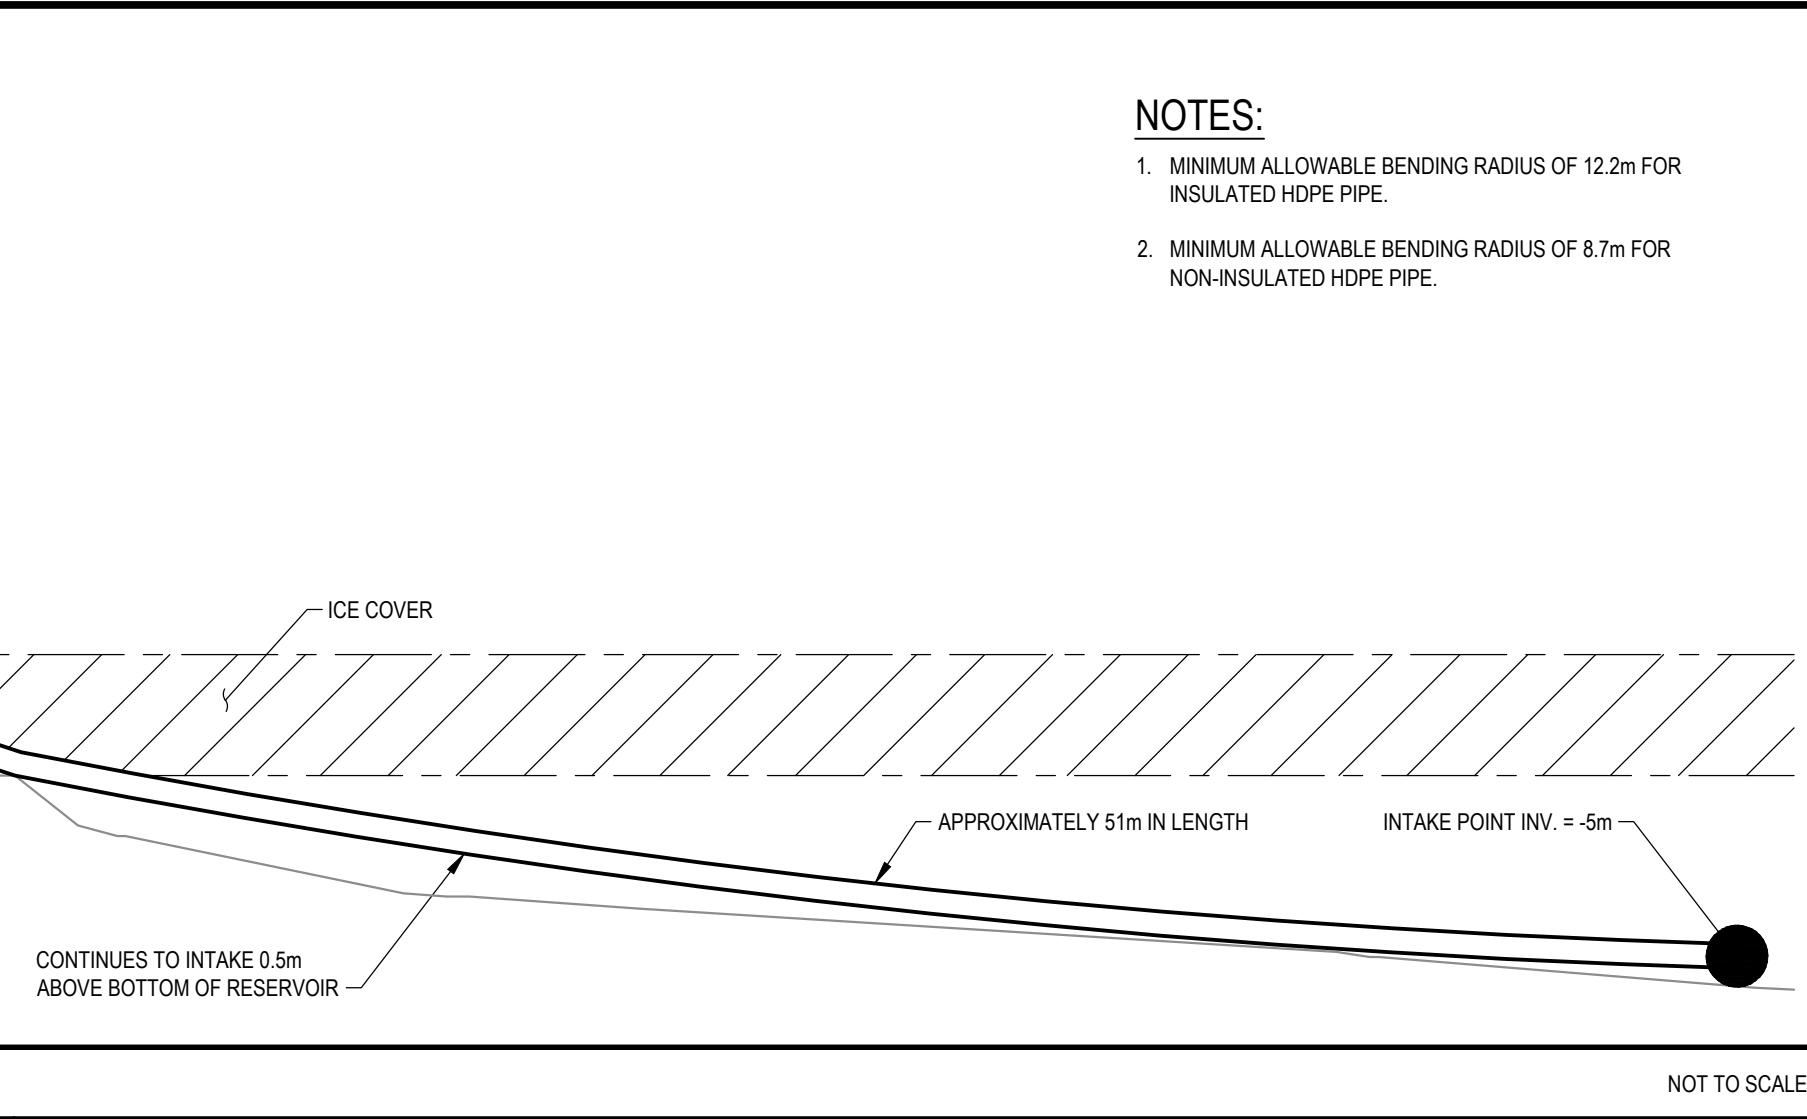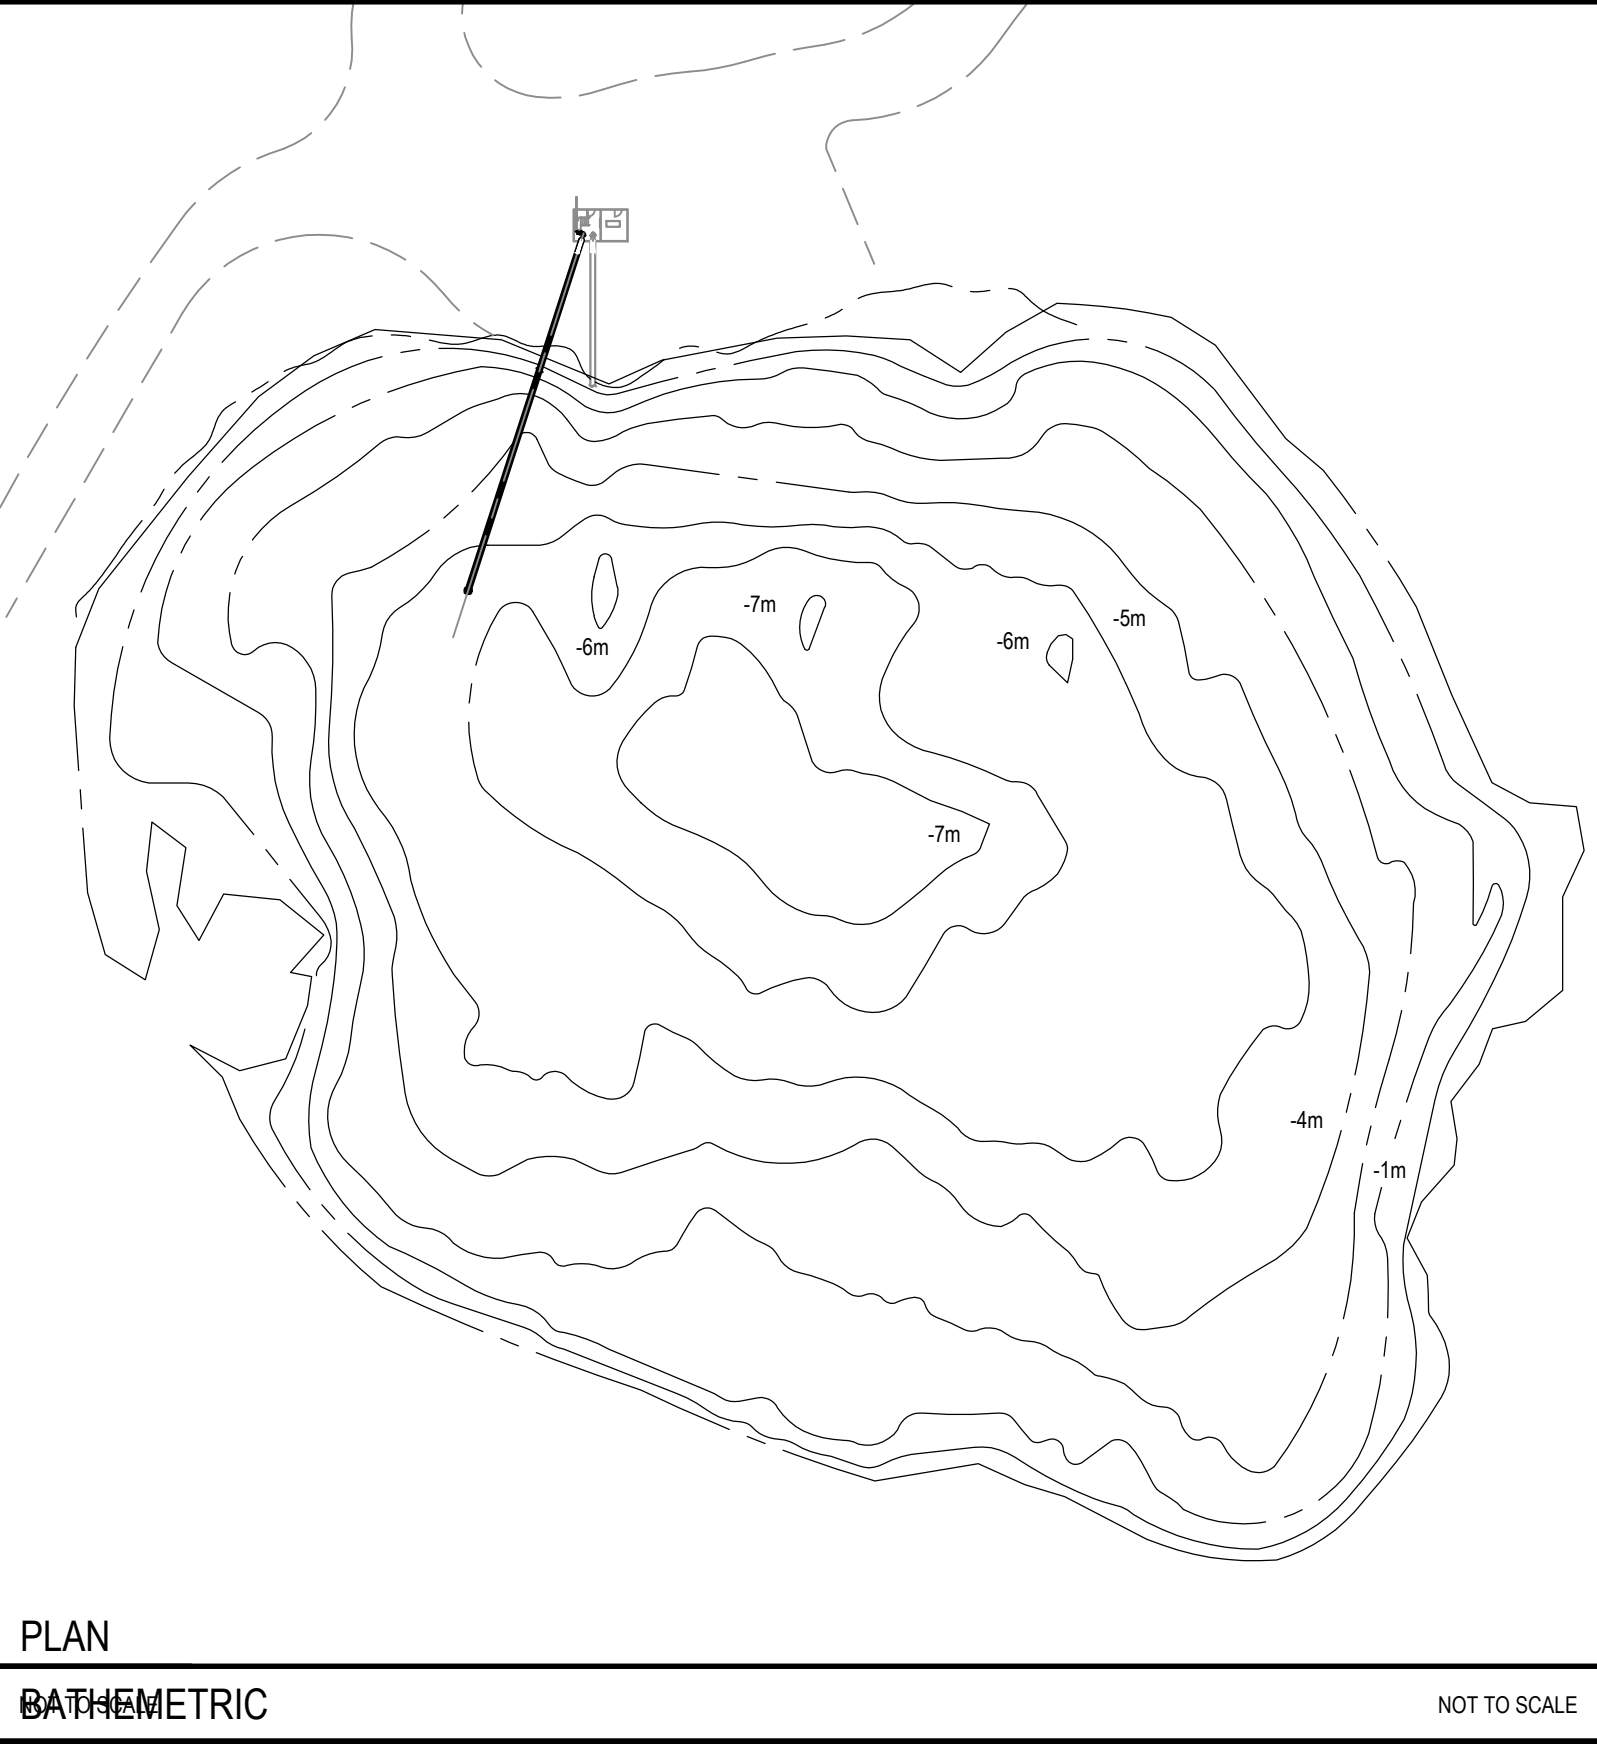 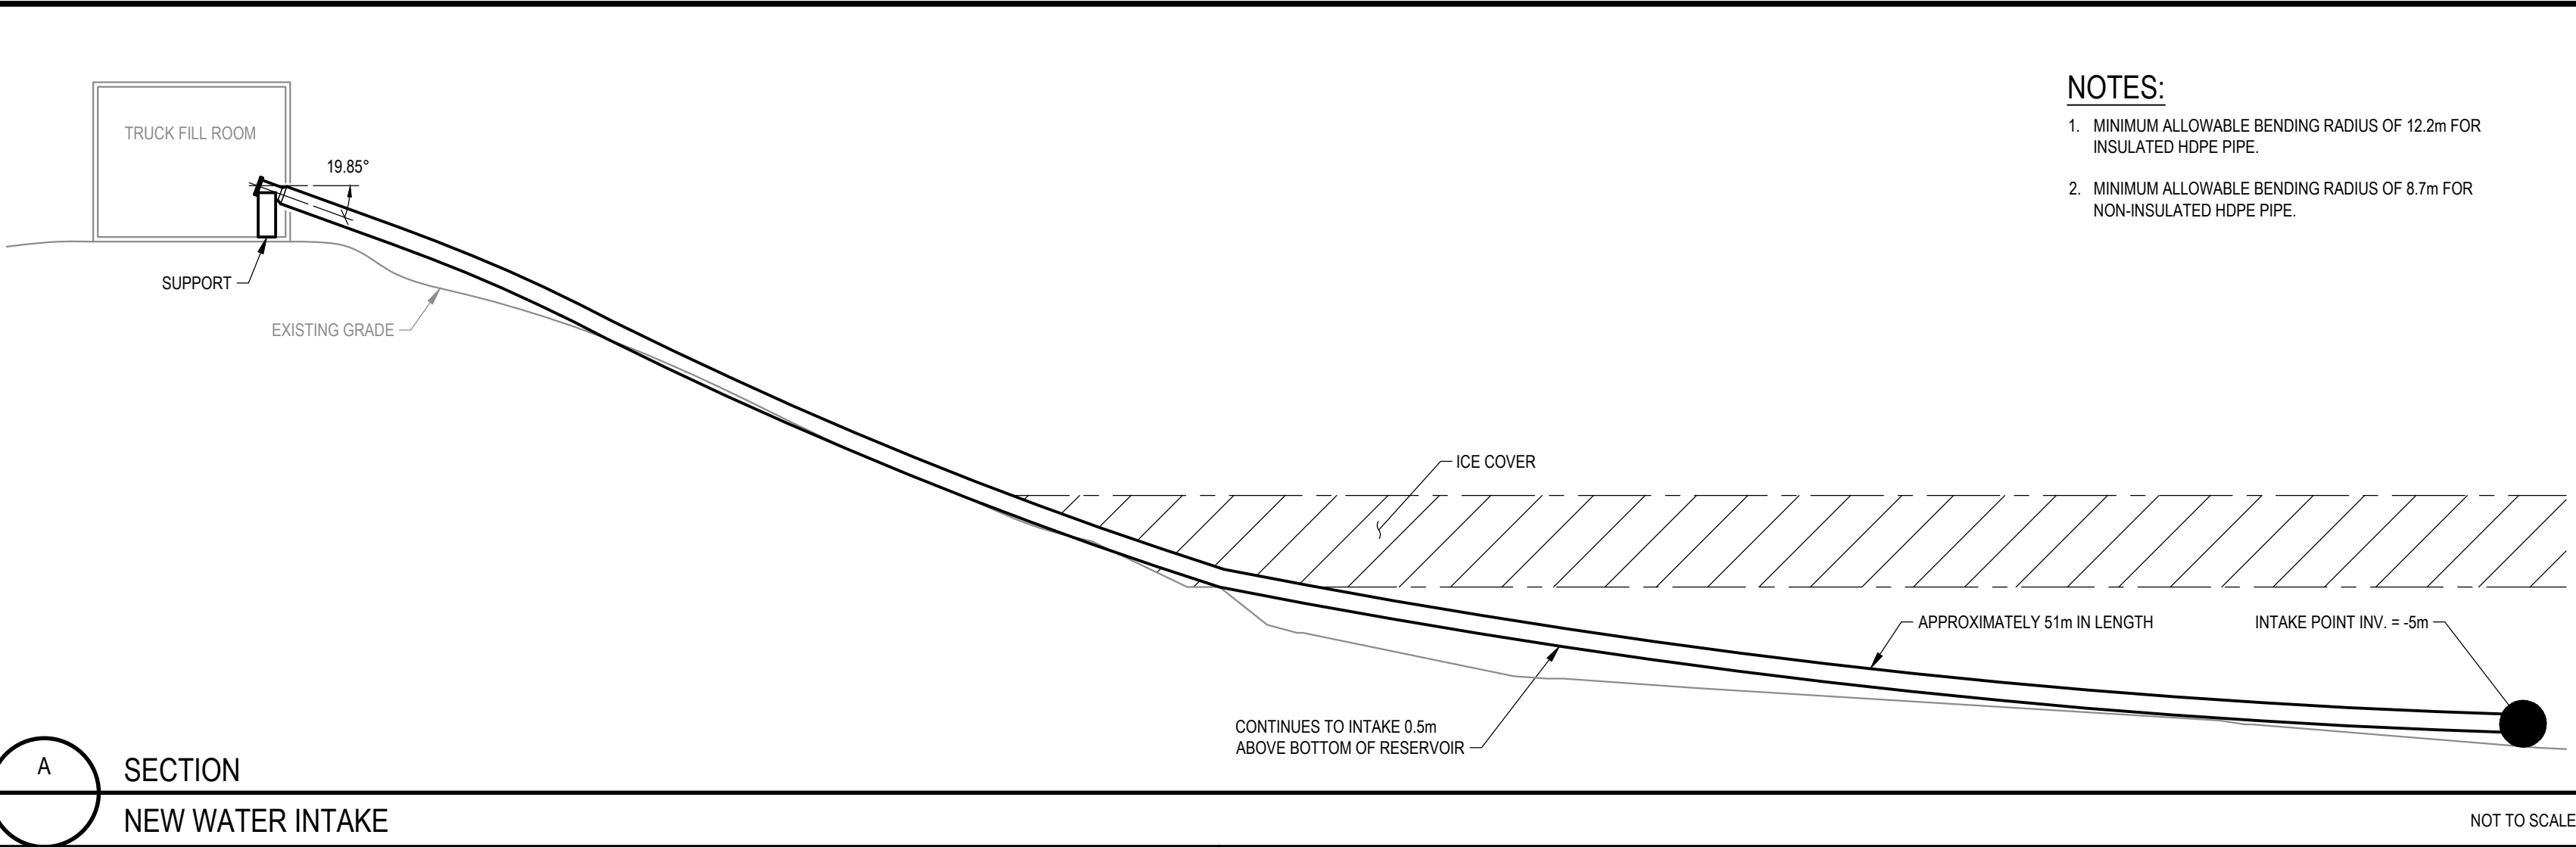

DETAIL

INTAKE SCREEN ISOMETRIC

EXP Services Inc.  
T: +1 506 452 9000 | F: +1 506 459 3954  
1133 Regent Street, Suite 300  
Fredericton, NB, E3B 3Z2  
CANADA  
www.exp.com

BUILDINGS • EARTH & ENVIRONMENT • ENERGY •  
INDUSTRIAL • INFRASTRUCTURE • SUSTAINABILITY •

CAUTION: DO NOT SCALE DRAWINGS.  
THIS REPRODUCTION MAY BE AT A SIZE DIFFERENT THAN ORIGINALLY DRAWN. EXP ASSUMES NO RESPONSIBILITY FOR INCORRECT SCALING. UNAUTHORIZED REPRODUCTION OR REUSE IS STRICTLY PROHIBITED. NOT PUBLISHED - ALL RIGHTS RESERVED. EXP EXPRESSLY DISCLAIMS RESPONSIBILITY ARISING FROM UNAUTHORIZED USE OF THESE DRAWINGS AND NOTES. AUTHORIZATION MUST BE IN WRITING.

© EXP, 2020

No.	Issue	Date

No.	Revision	Date

Professional Seal(s)

Drawn By:

ARL

Dwg Standards Ckd By:

Designed By:

EAB

Design Checked By:

Scale:

AS SHOWN

Project Title

POND INLET  
NEW TRUCK FILL  
WATER INTAKE

Dwg. Title

SITE PLAN, ELEVATION  
AND DETAILS

Project No.

FRE-00257777-A0

Dwg. No.

4-1

Rev. No.

----

EXP Services Inc. © 2020

AI