


GOVERNMENT OF NUNAVUT

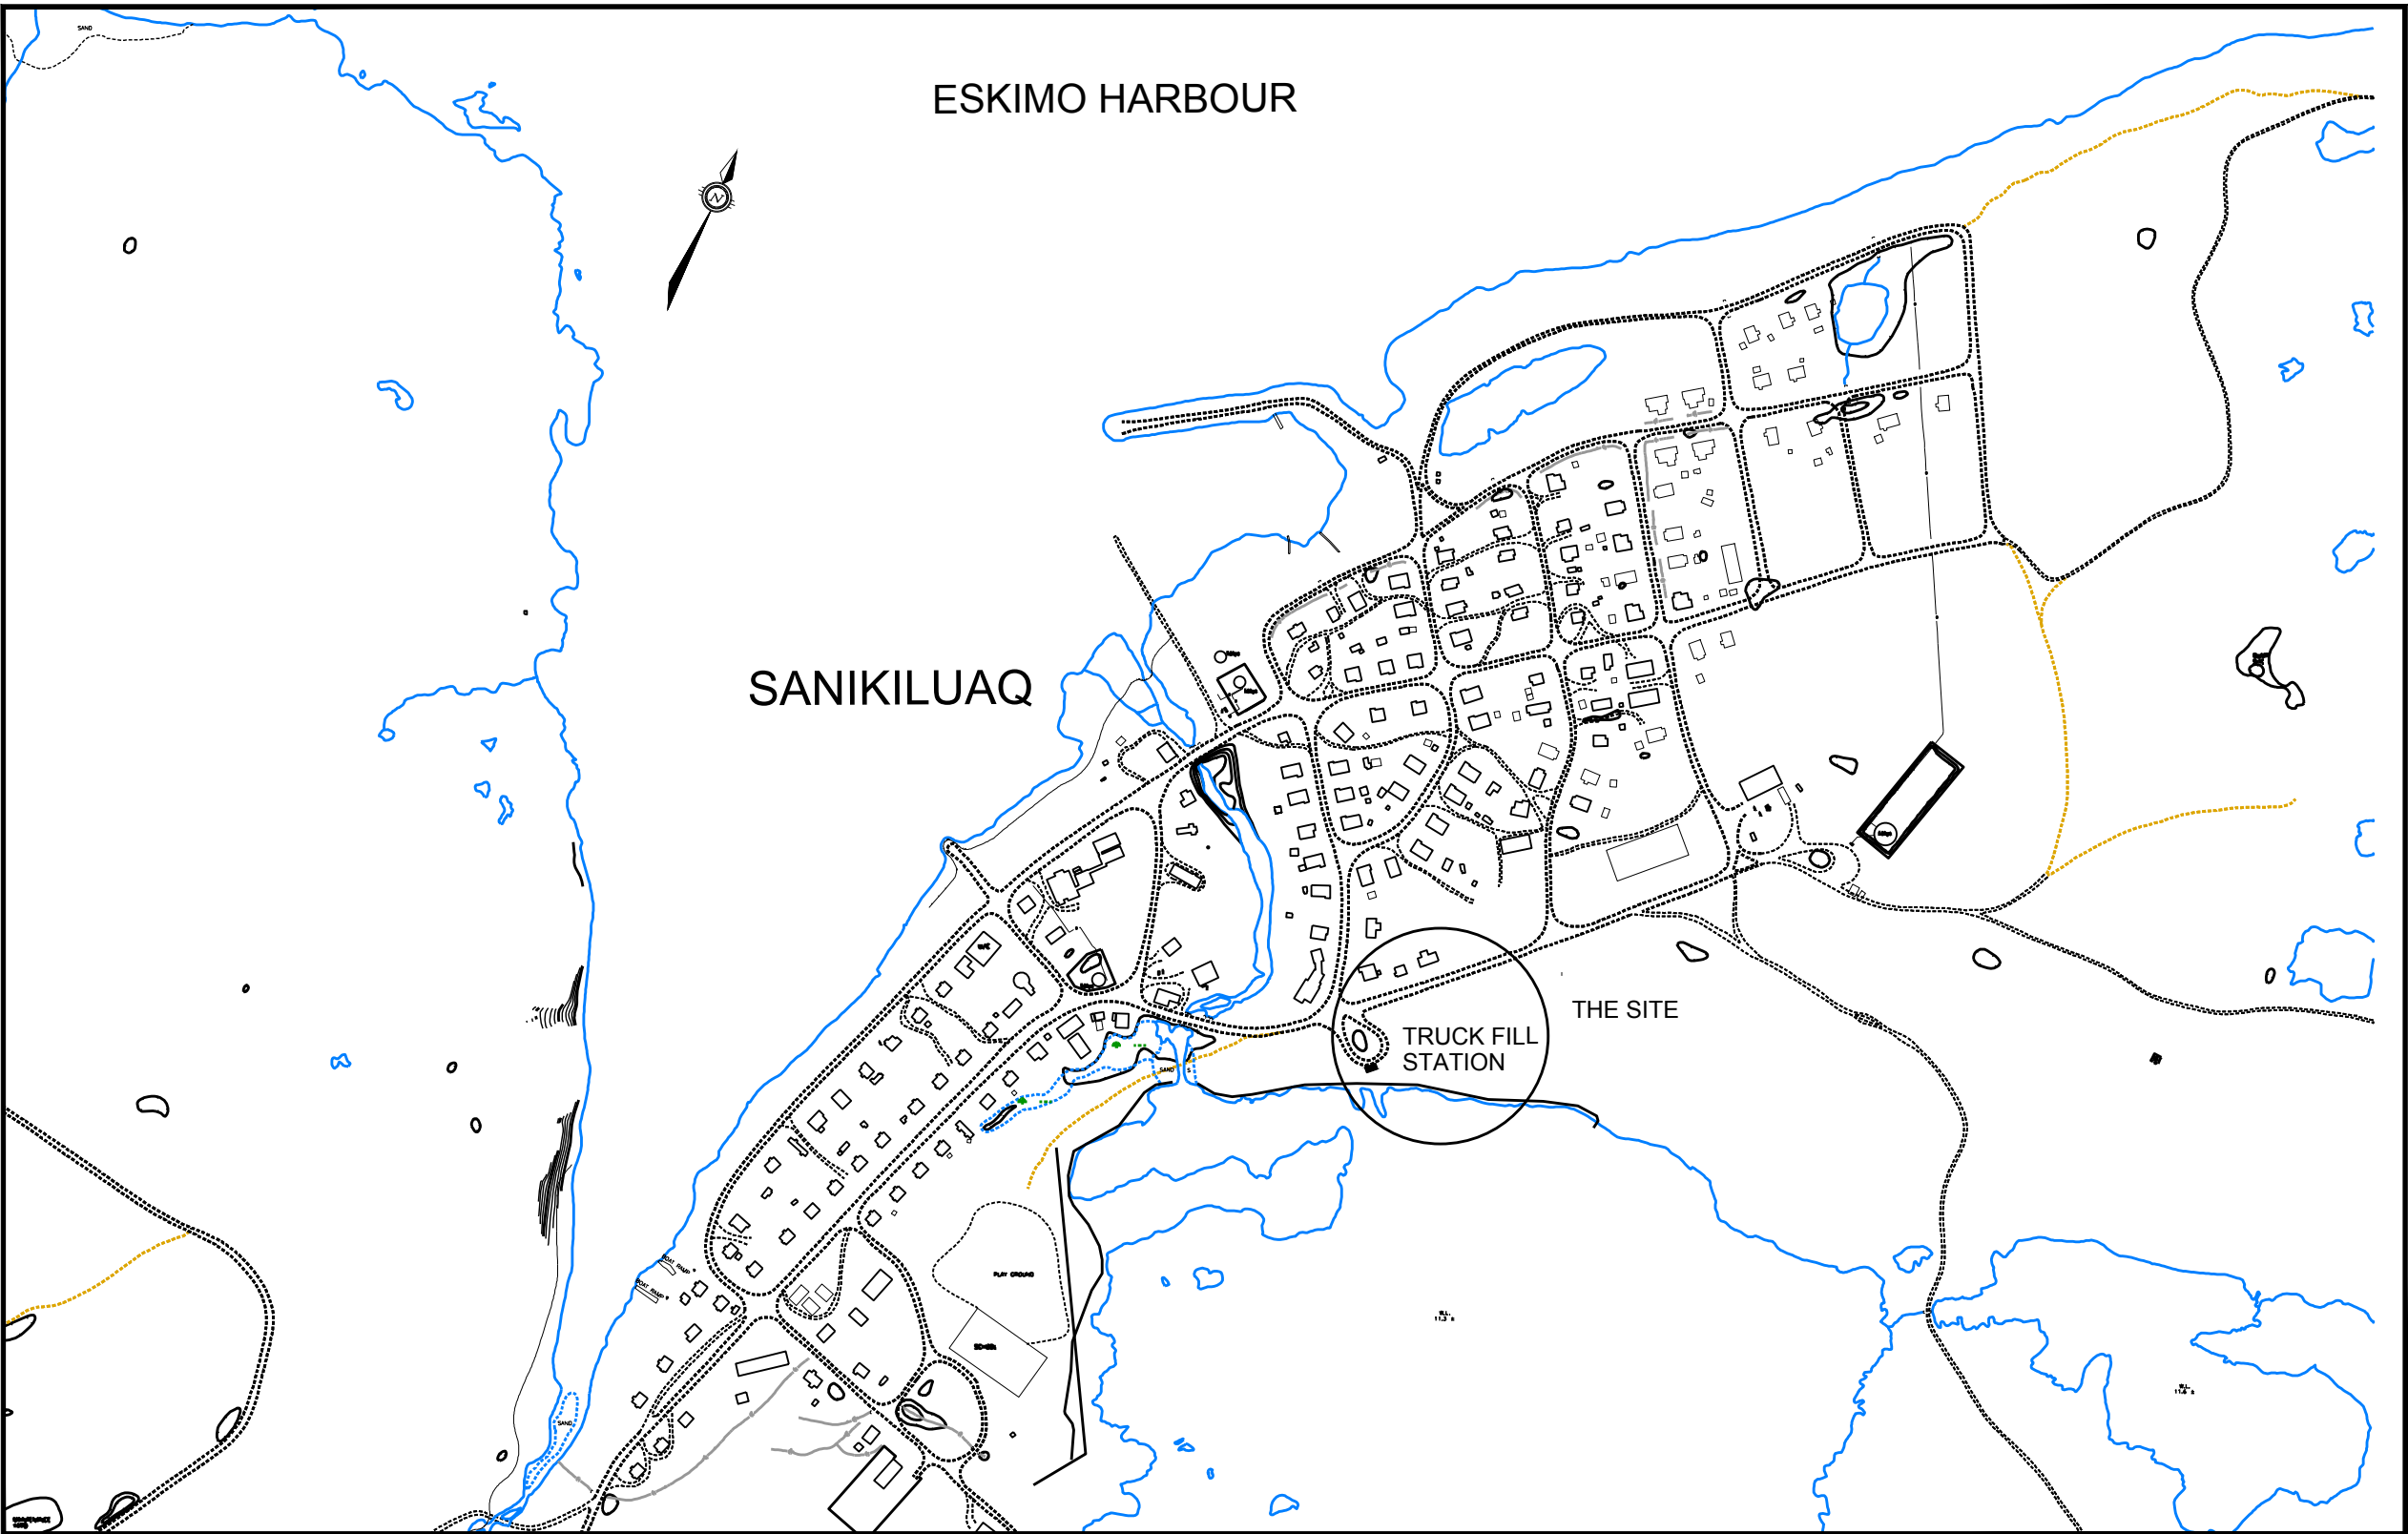

INDEX OF INCLUDED DRAWINGS

DRAWING NO.	REVISION	DESCRIPTION
OTT-0020971BA0	REV 0	SITE PLAN
8012-127-0-E1	REV 0	ELECTRICAL

TENDER ISSUE

DATE: APRIL 26, 2013

SANIKILUAQ WATER TRUCK FILL STATION RECOMMENDED REPAIRS PROJECT BR 3082019



exp Services Inc.
T: +1.613.688.1899 | F: +1.613.225.7330
2650 Queensview Drive, Unit 100
Ottawa, ON K2B 8H6
Canada
www.exp.com
• BUILDINGS • EARTH & ENVIRONMENT • ENERGY •
• INDUSTRIAL • INFRASTRUCTURE • SUSTAINABILITY •