


HAMLET OF WHALE COVE

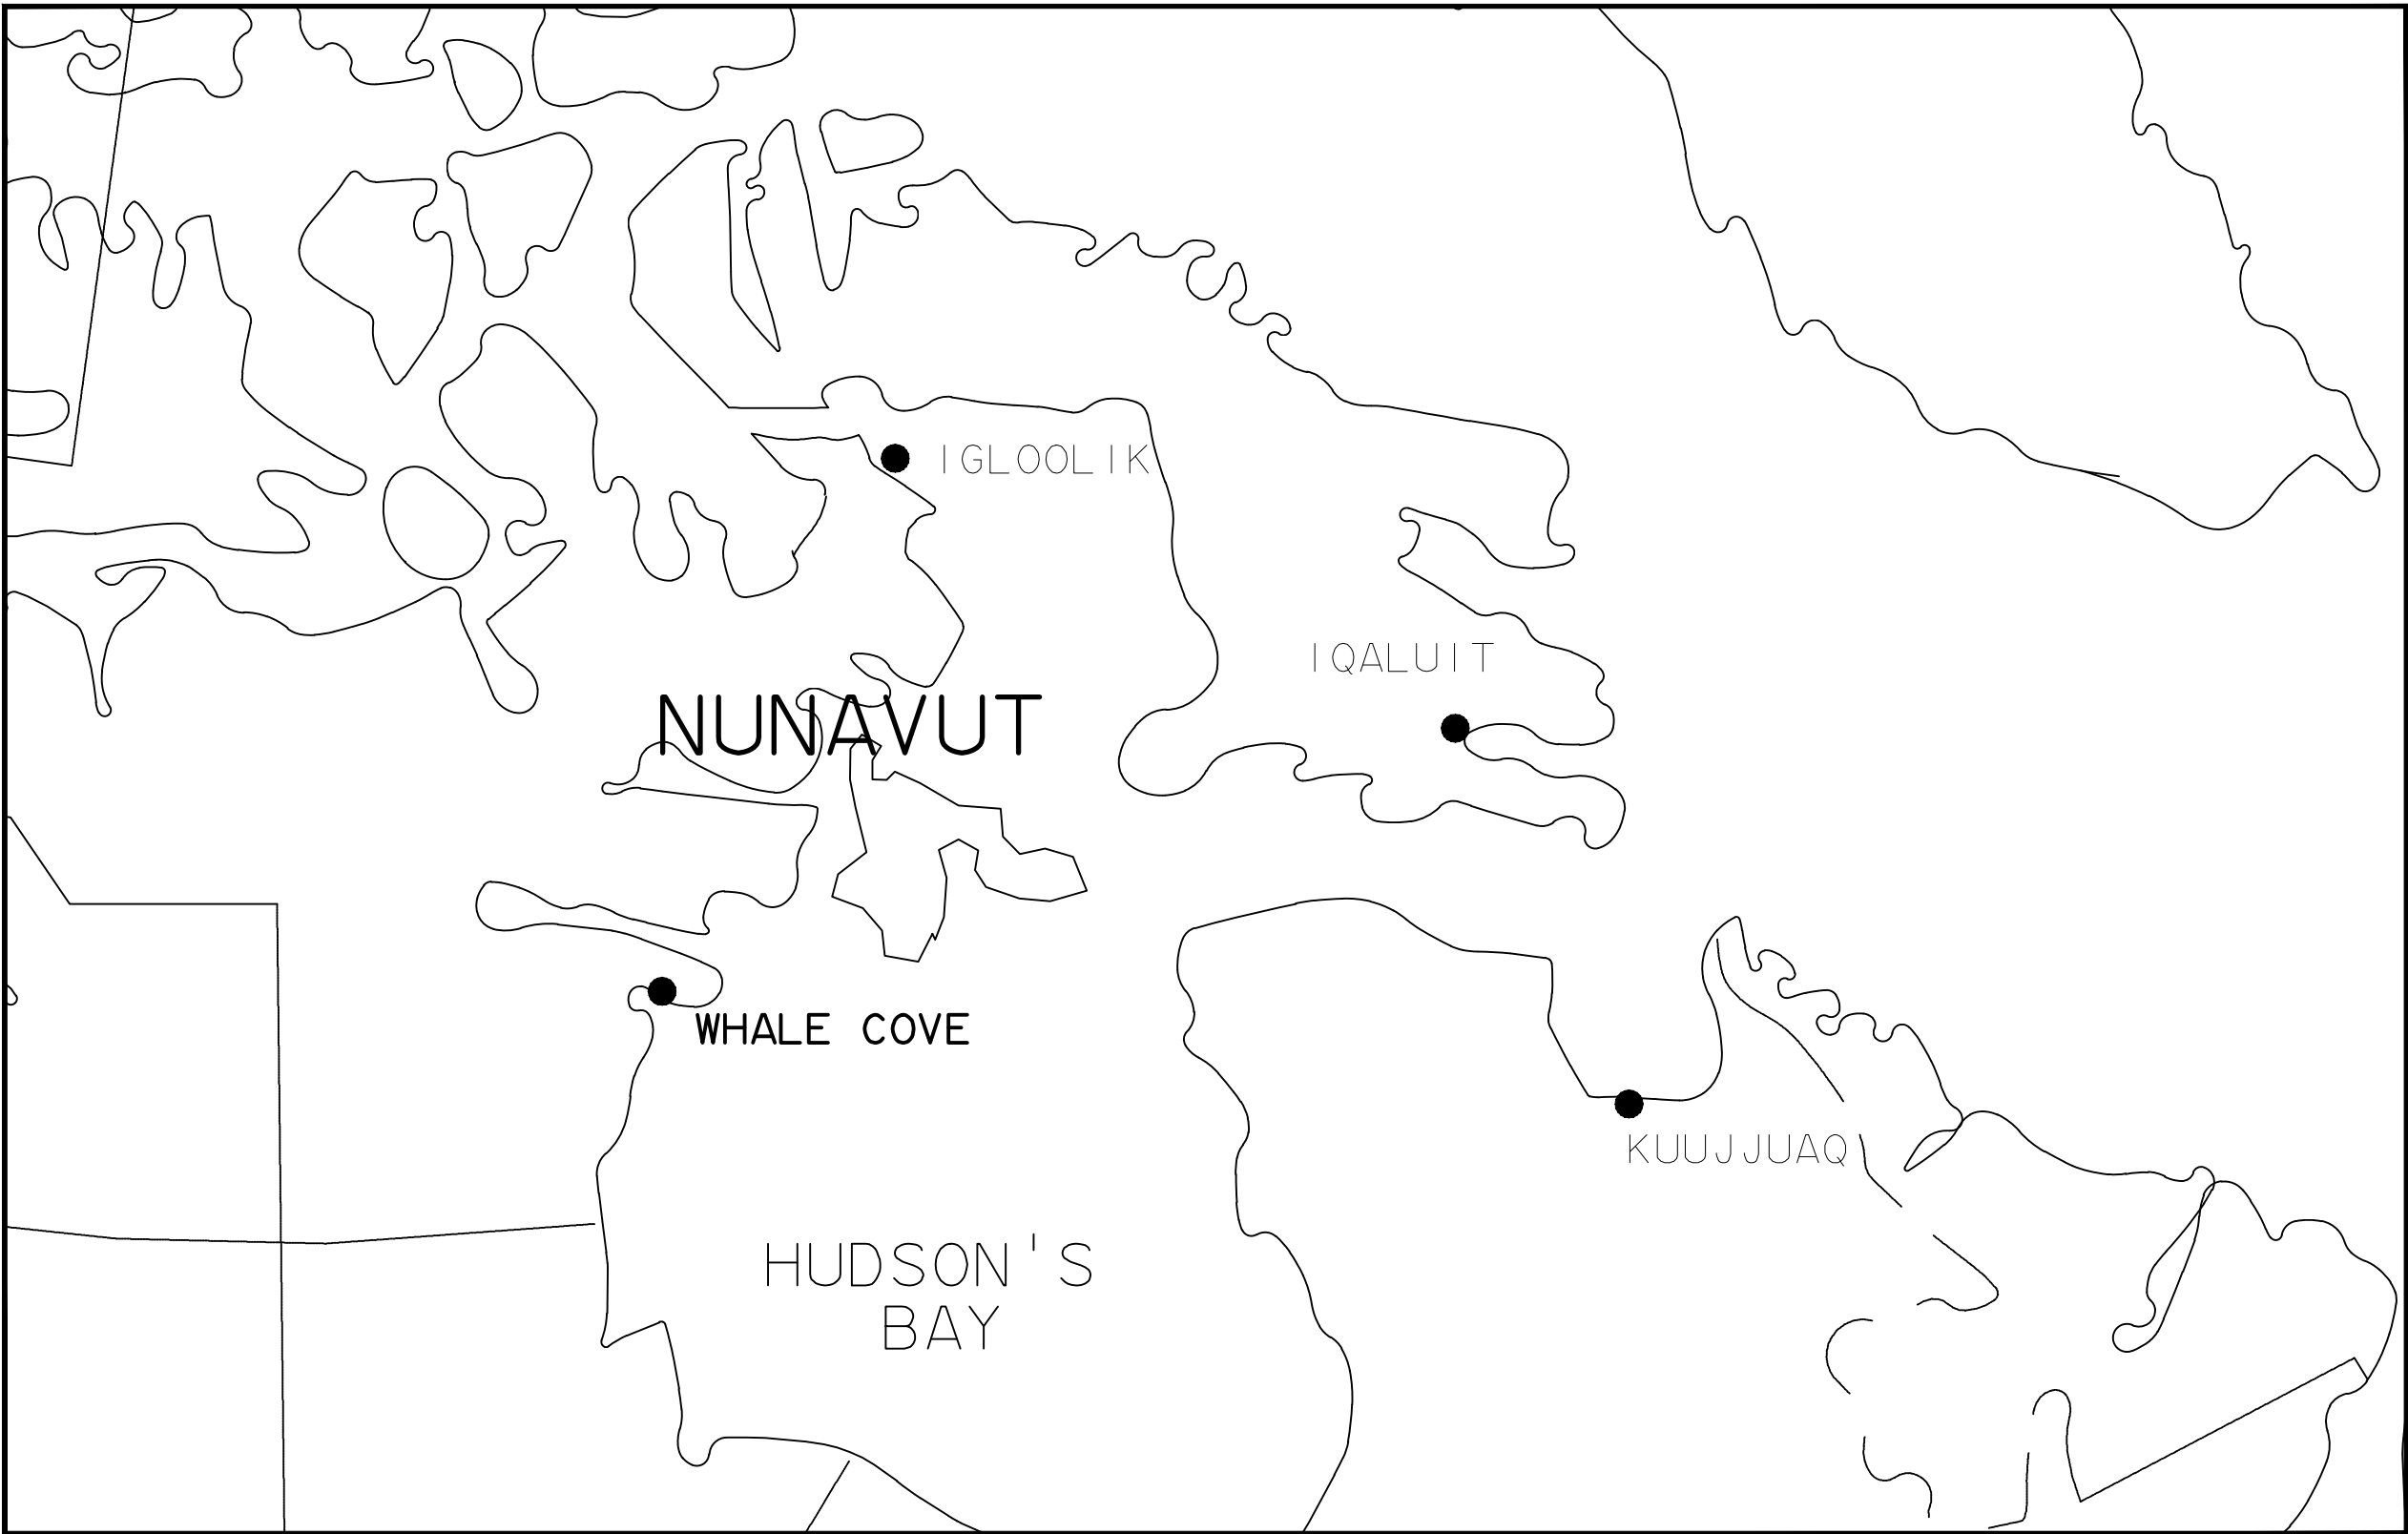

INDEX OF INCLUDED DRAWINGS		
DRAWING NO.	REVISION	DESCRIPTION
		COVER SHEET
OTT-00201369-WC-1	REV 1	SITE LOCATION PLAN
OTT-00201369-WC-2	REV 1	OVERALL SITE PLAN
OTT-00201369-WC-3	REV 1	CONSTRUCTION MANAGEMENT PLAN
OTT-00201369-WC-4	REV 1	PROPOSED LAGOON MODIFICATIONS PLAN
OTT-00201369-WC-5	REV 1	TRUCK DISCHARGE SITE PLANS
OTT-00201369-WC-6	REV 1	TRUCK DISCHARGE DETAILS
OTT-00201369-WC-7	REV 1	TRUCK DISCHARGE DETAILS
OTT-00201369-WC-8	REV 1	TRUCK DISCHARGE DETAILS

GOVERNMENT OF NUNAVUT WASTEWATER MANAGEMENT FACILITY

PROJECT OTT-00201369-A



exp Services Inc.
t: +1.613.688.1899 | f: +1.613.225.7330
2650 Queensview Drive, Unit 100
Ottawa, ON K2B 8H6
Canada
www.exp.com
• BUILDINGS • EARTH & ENVIRONMENT • ENERGY •
• INDUSTRIAL • INFRASTRUCTURE • SUSTAINABILITY •