


HAMLET OF WHALE COVE

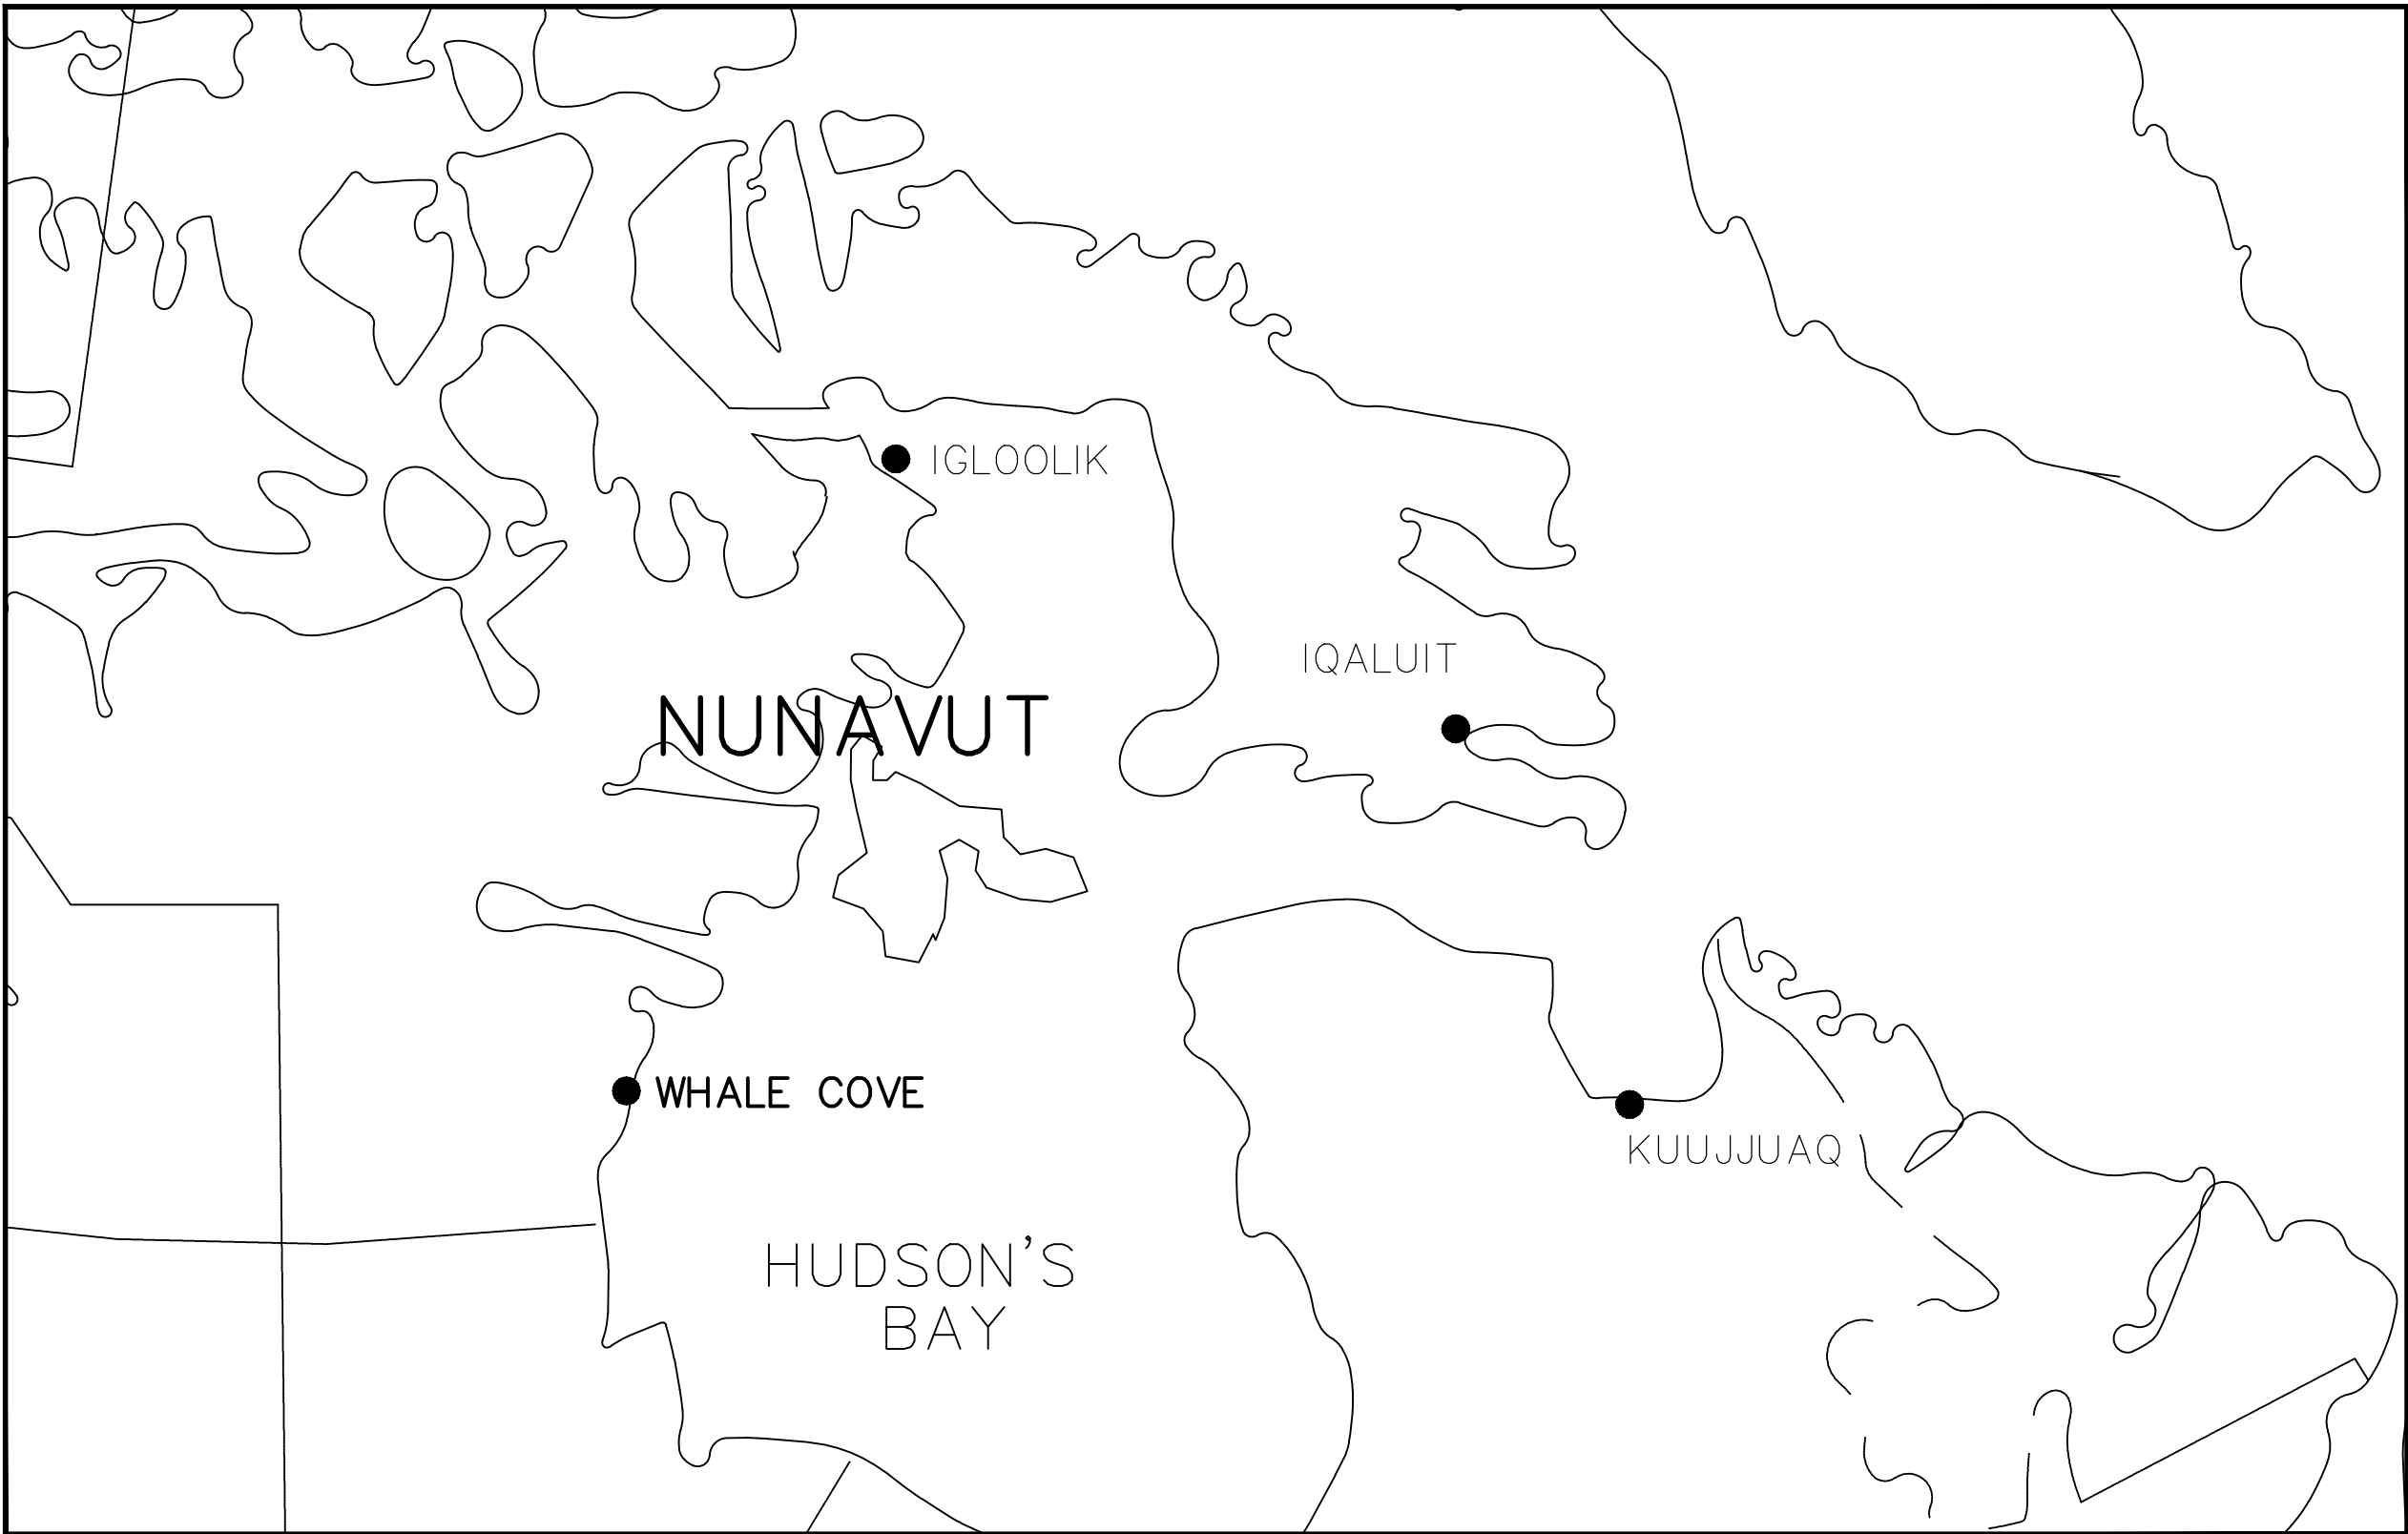

INDEX OF INCLUDED DRAWINGS		
DRAWING NO.	REVISION	DESCRIPTION
OTT-00201369-COV-1		COVER SHEET
OTT-00201369-SLP-1	REV 3	SITE LOCATION PLAN
OTT-00201369-OSP-1	REV 3	OVERALL SITE PLAN
OTT-00201369-CMP-1	REV 3	CONSTRUCTION MANAGEMENT PLAN
OTT-00201369-PLMP-1	REV 3	PROPOSED LAGOON MODIFICATIONS PLAN
OTT-00201369-TDSP-1	REV 3	TRUCK DISCHARGE SITE PLANS
OTT-00201369-CS-1	REV 3	BERM CROSS SECTIONS
OTT-00201369-DE-1	REV 3	PUMPING AND DEWATERING DETAILS
OTT-00201369-DE-2	REV 3	BERM AND THERMISTOR DETAILS
OTT-00201369-DE-3	REV 3	TRUCK DISCHARGE AND MISC. DETAILS

ISSUED FOR
CONSTRUCTION

GOVERNMENT OF NUNAVUT WASTEWATER MANAGEMENT FACILITY

PROJECT OTT-00201369-A 

exp Services Inc.
t: +1.613.688.1899 | f: +1.613.225.7330
2650 Queensview Drive, Unit 100
Ottawa, ON K2B 8H6
Canada
www.exp.com
• BUILDINGS • EARTH & ENVIRONMENT • ENERGY •
• INDUSTRIAL • INFRASTRUCTURE • SUSTAINABILITY •