
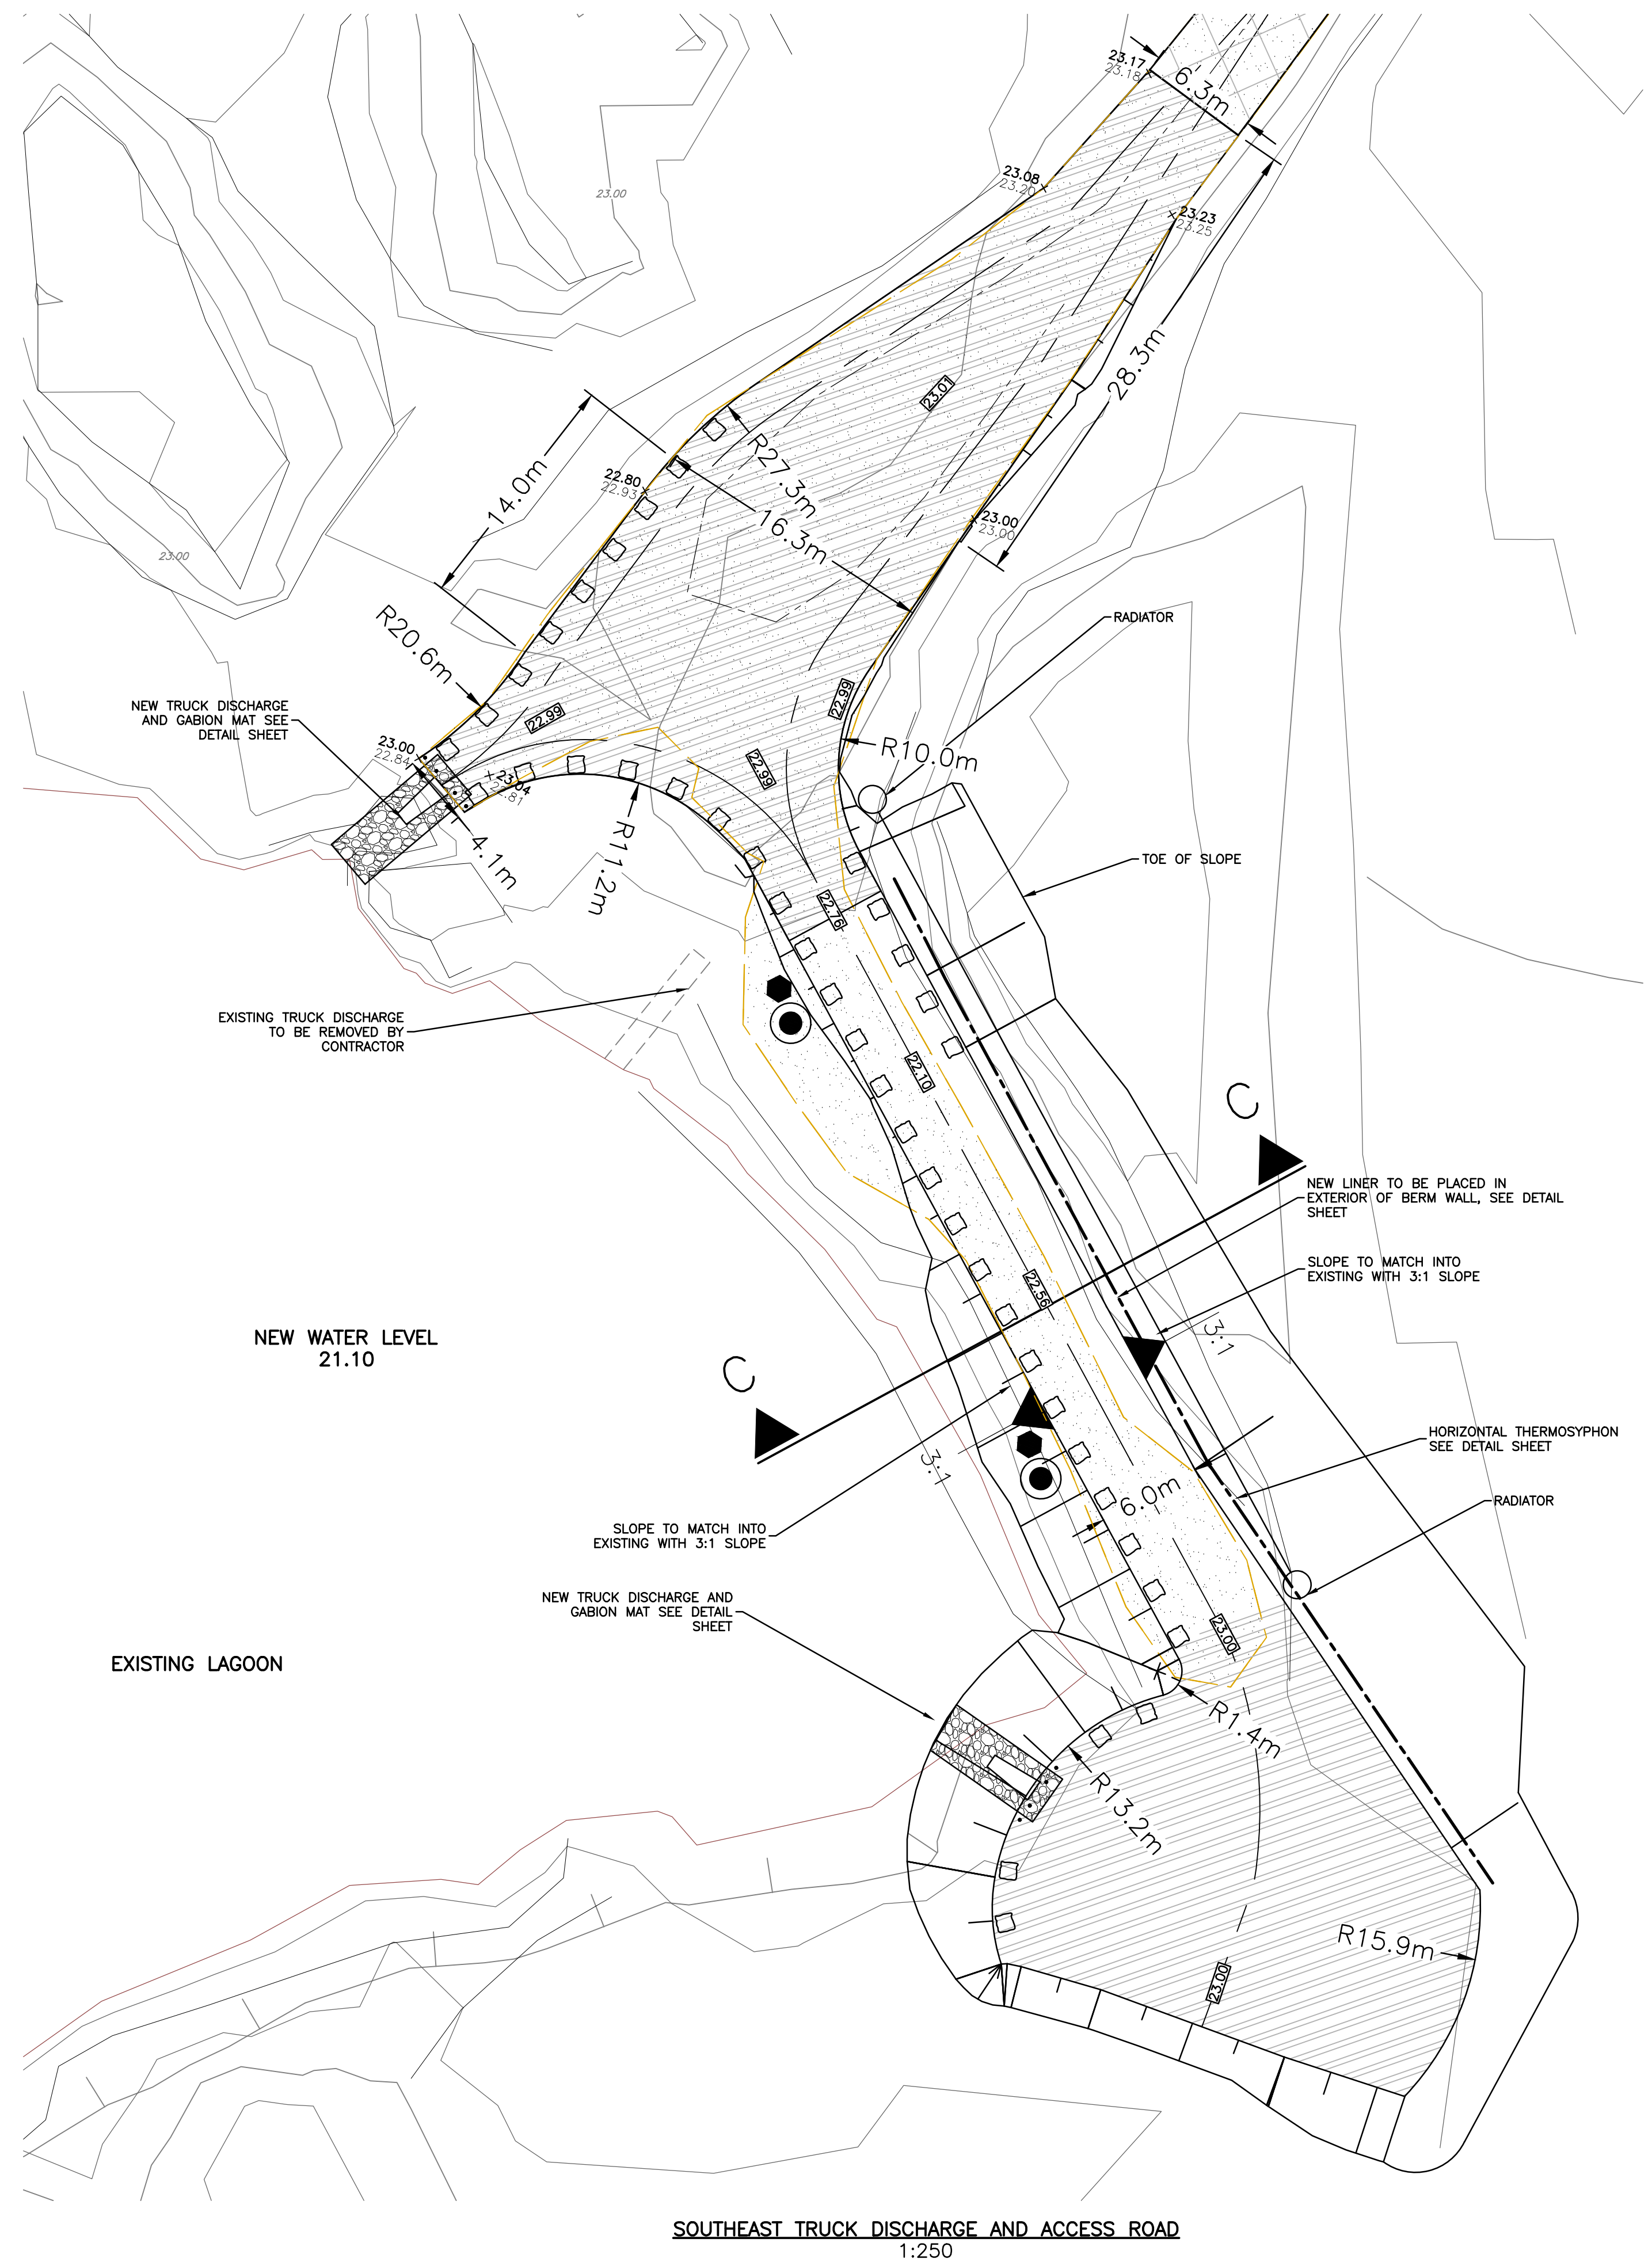


ISSUED FOR
CONSTRUCTION

LEGEND

- EXISTING GRAVEL ACCESS ROAD
- PROPOSED TRUCK TURNING PAD
- PROPOSED NEW ACCESS ROAD
- PROPOSED 150mm GRANULAR 'A' TOP UP ON EXISTING ROAD
- SEEPAGE MONITORING STANDPIPE
- THERMISTOR CASING
- PUMP LOCATION
- STONE BARRIER
- TRUCK DISCHARGE
- GABION MAT
- BOLLARDS
- HDPE PIPE
- NESTABLE PIPE

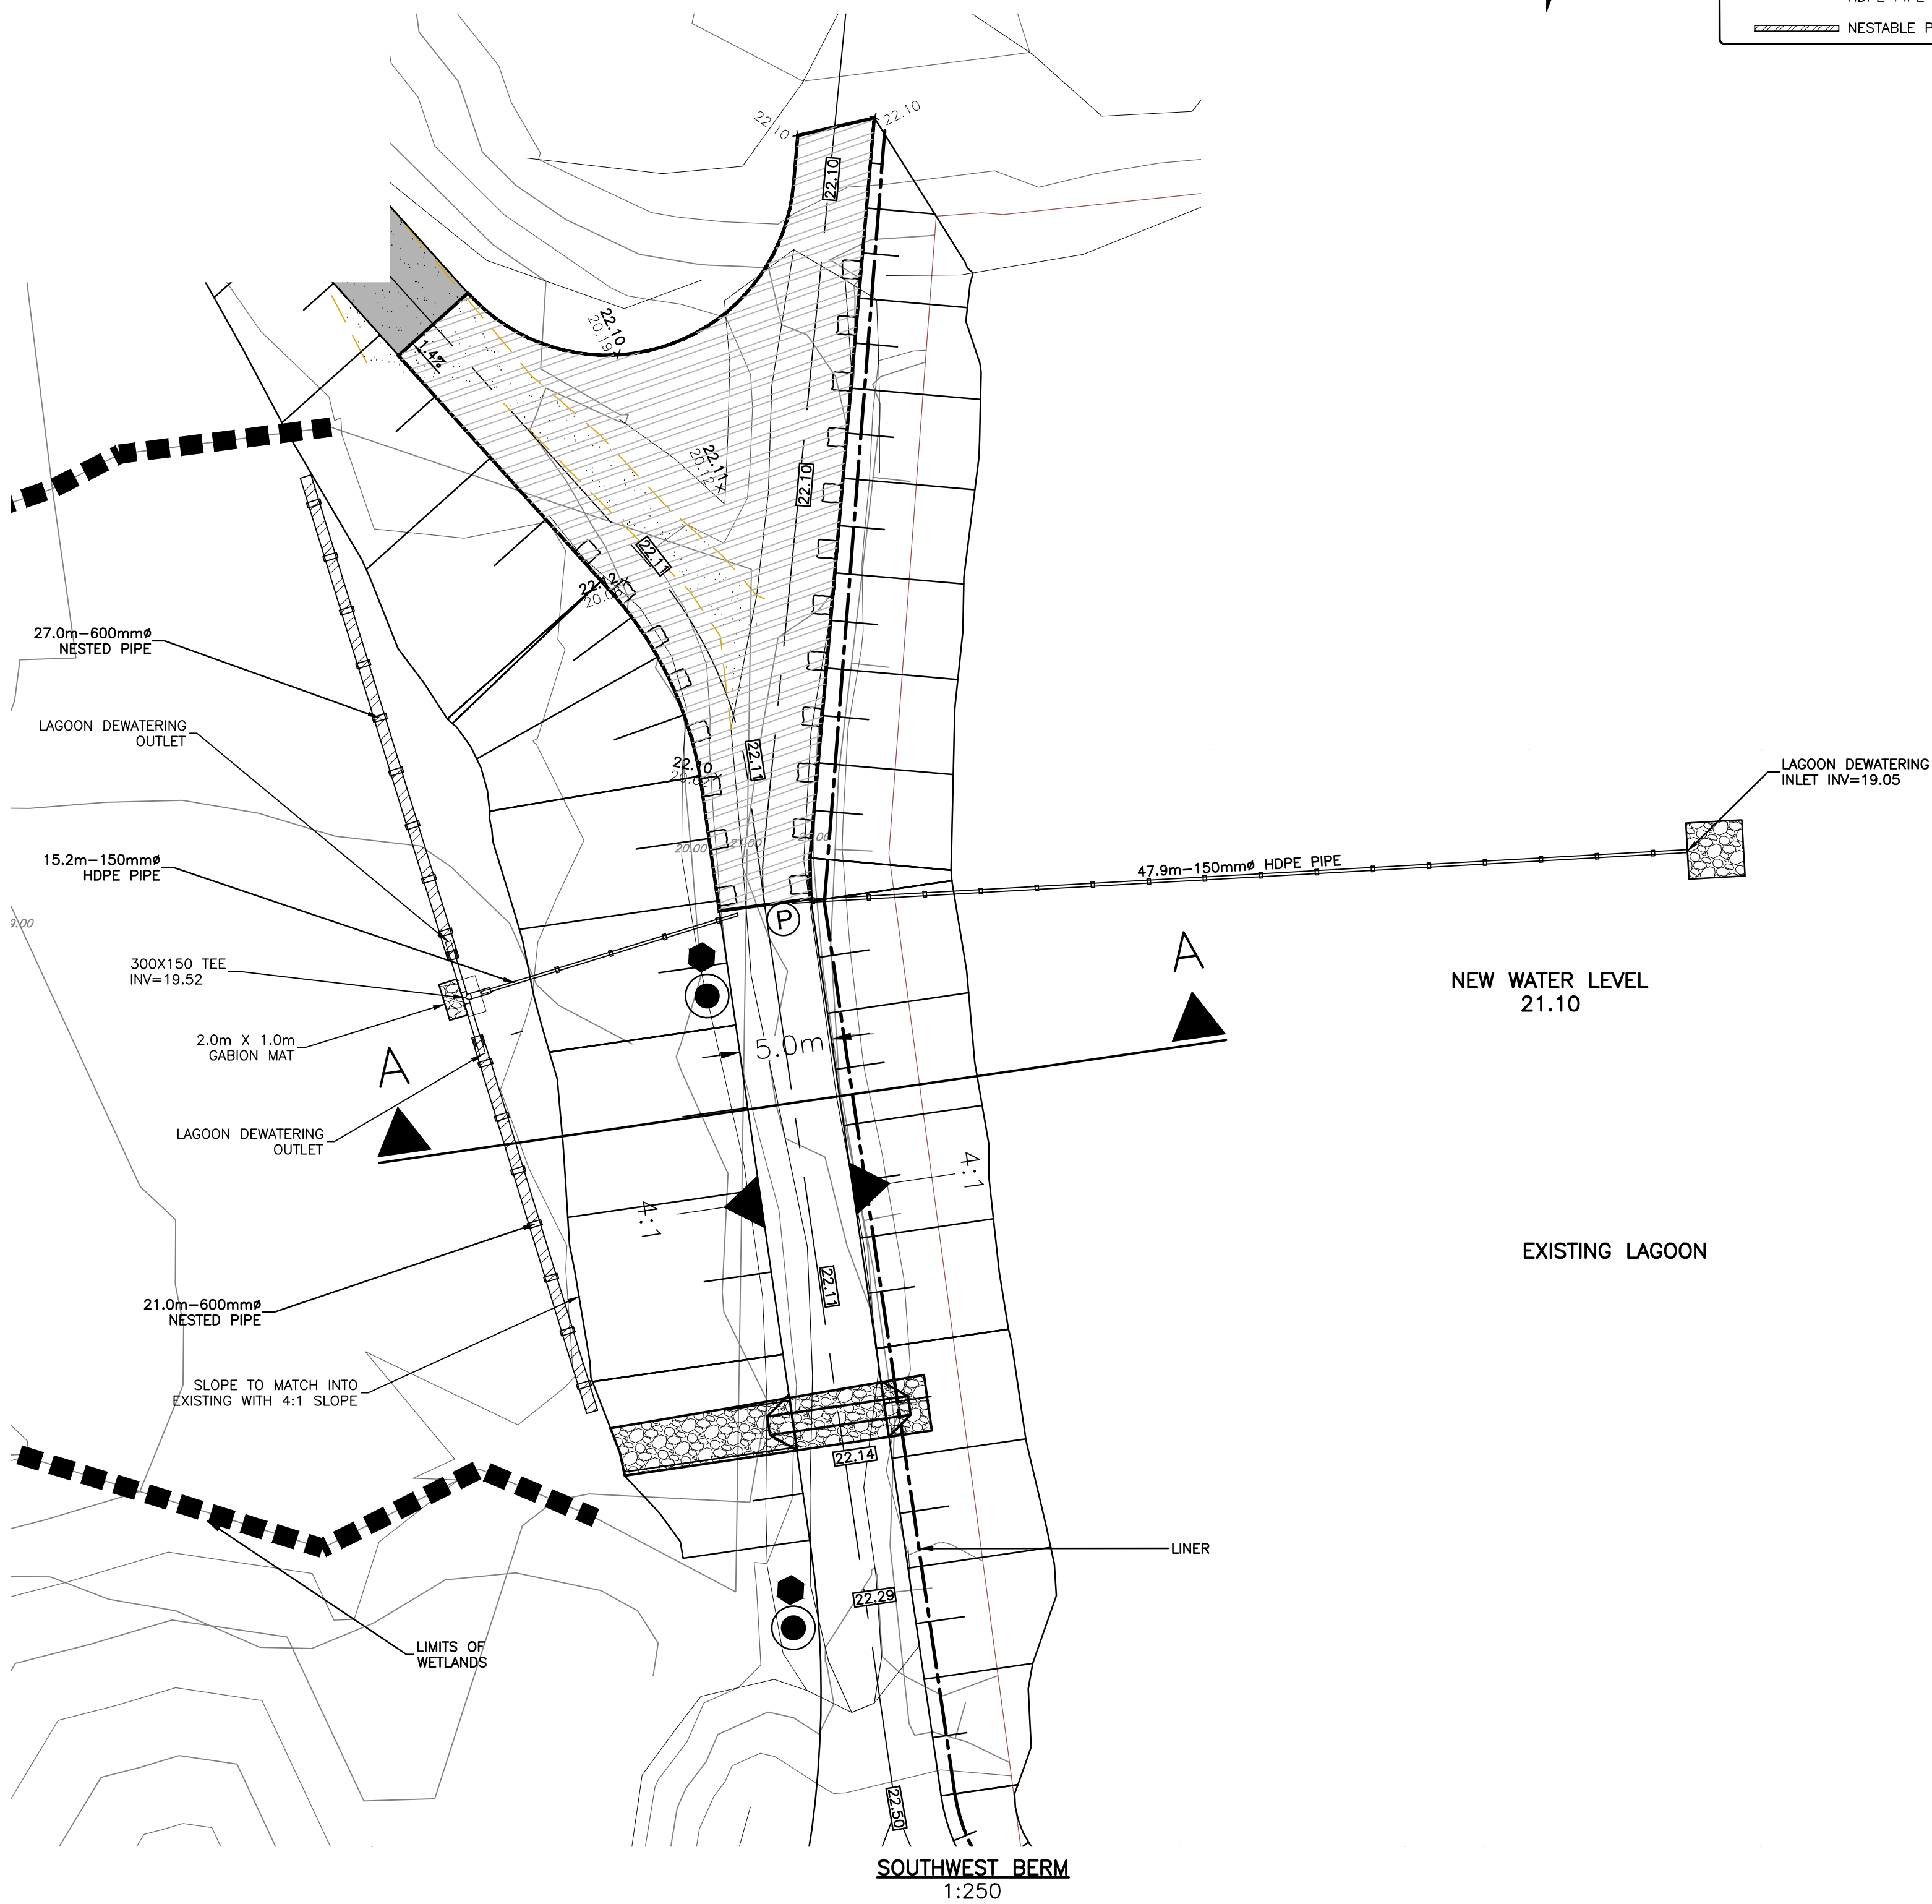


NOTES

THE POSITION OF ALL POLE LINES, CONDUITS, WATERMAINS, SEWERS AND OTHER UNDERGROUND AND OVERGROUND UTILITIES AND STRUCTURES IS NOT NECESSARILY SHOWN ON THE CONTRACT DRAWINGS, AND WHERE SHOWN, THE ACCURACY OF THE POSITION OF SUCH UTILITIES AND STRUCTURES IS NOT GUARANTEED. BEFORE STARTING WORK, DETERMINE THE EXACT LOCATION OF ALL SUCH UTILITIES AND STRUCTURES AND ASSUME ALL LIABILITY FOR DAMAGE TO THEM.

NO.	REVISION DESCRIPTION	DATE	BY	APPD	NO.	REVISION DESCRIPTION	DATE	BY	APPD
					4	ISSUED FOR CONSTRUCTION	14/04/16	IPC	SLB
					3	ISSUED FOR TENDER	19/12/14	IPC	SLB
					2	ISSUED FOR TENDER	25/02/14	MCK	SLB
					1	ISSUED FOR REVIEW	24/02/12	SAB	SLB

SCALE

HORZ 1:250

 

GOVERNMENT OF NUNAVUT
DEPARTMENT OF COMMUNITY
AND GOVERNMENT SERVICES



exp Services Inc.
1-813-555-1555 | 1-813-225-7330
3625 Lakeshore Drive, Unit 100
Ottawa, ON K2B 8K6
Canada
www.exp.com

BUILDINGS • EARTH & ENVIRONMENT • ENERGY •
INDUSTRIAL • INFRASTRUCTURE • SUSTAINABILITY

DESIGNED BY
S.BUTLER
DESIGNED BY
S.DOUGLAS
DESIGNED BY
S.DOUGLAS
CAD
S.BUTLER
PROJ. MAN
S.BURDEN
APPROVED
S.BURDEN

PROJECT
SEWAGE LAGOON
WHALE COVE, NUNAVUT
TITLE
TRUCK DISCHARGE AND PUMP LOCATION
SITE PLANS

PROJ. NO.
OTT-00201369A
DATE
FEB 01, 2012
DRAWING NO.
TDSP-1