

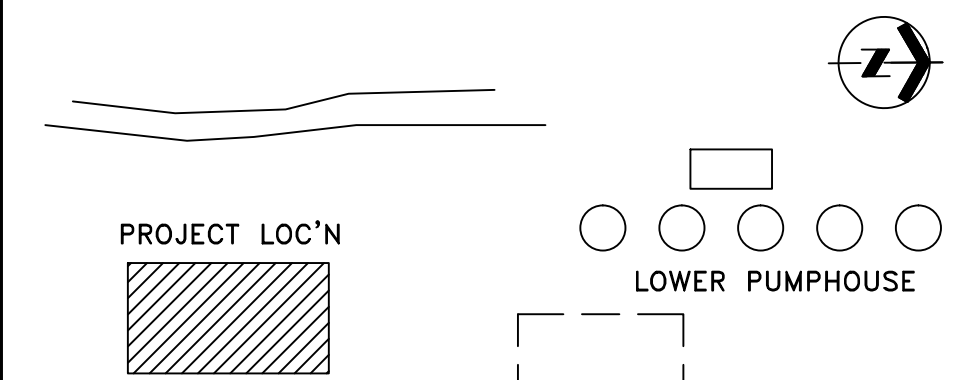


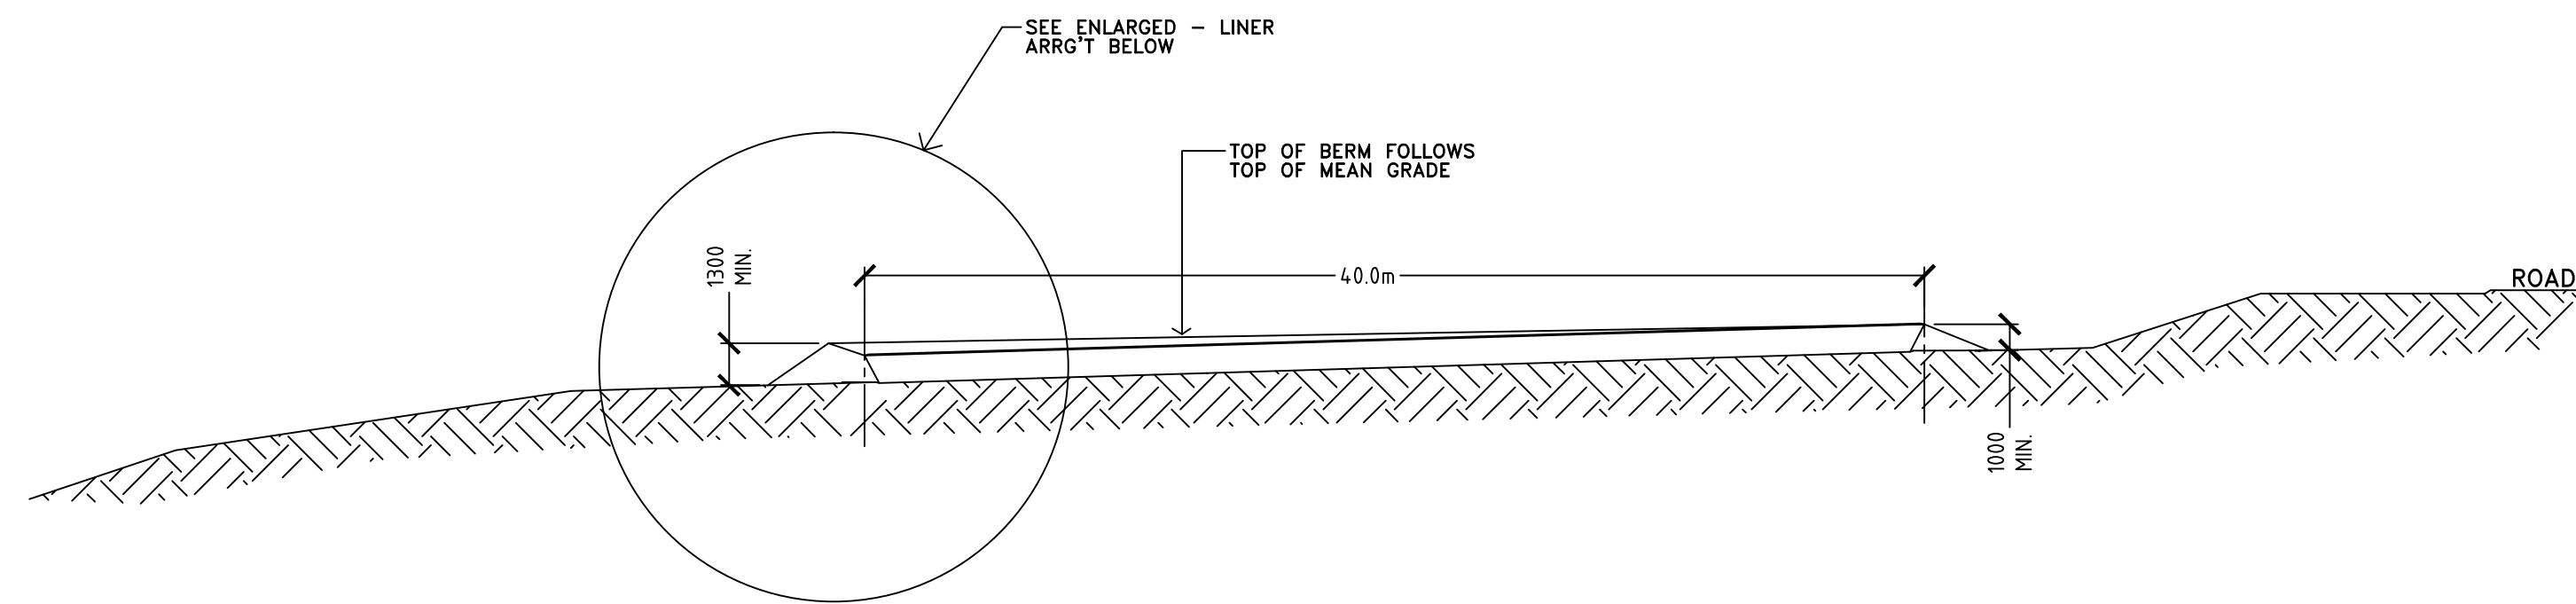


KEY PLAN

- DESIGN NOTES:
- 1.-WORKING CAPACITY = 3,750 cu/m.
 - 2.-SQUARE AREA USED = 3,600 sq. m. / 4,000 sq. m.
 - 3.-LINER DESIGN:
3 LAYER CONSTRUCTION:
UNDER LAYMENT: LAYFIELD CORP.: LP12 - NON WOVEN MEMBRANE
LINER: LAYFIELD CORP. "ARTIC-NT" 30 MIL. /0.75mm PVC
TOP COVER PROTECTION: LAYFIELD CORP.: LP12 NON-WOVEN MEMBRANE
 - 4.-BERM MATERIAL:
LIMESTONE FINE SCREENINGS PROVIDED
FROM ALERT CRUSHER FACILITY. - FRANK EDISON
 - 5.-CONSTRUCTION TIMING:
CONSTRUCTION TO COMMENCE JUNE 25 THRU TO AUG 1/2007
TIME TO MOVE EARTH 3 WEEKS, 2 LOADERS - OPERATORS FROM HEAVY

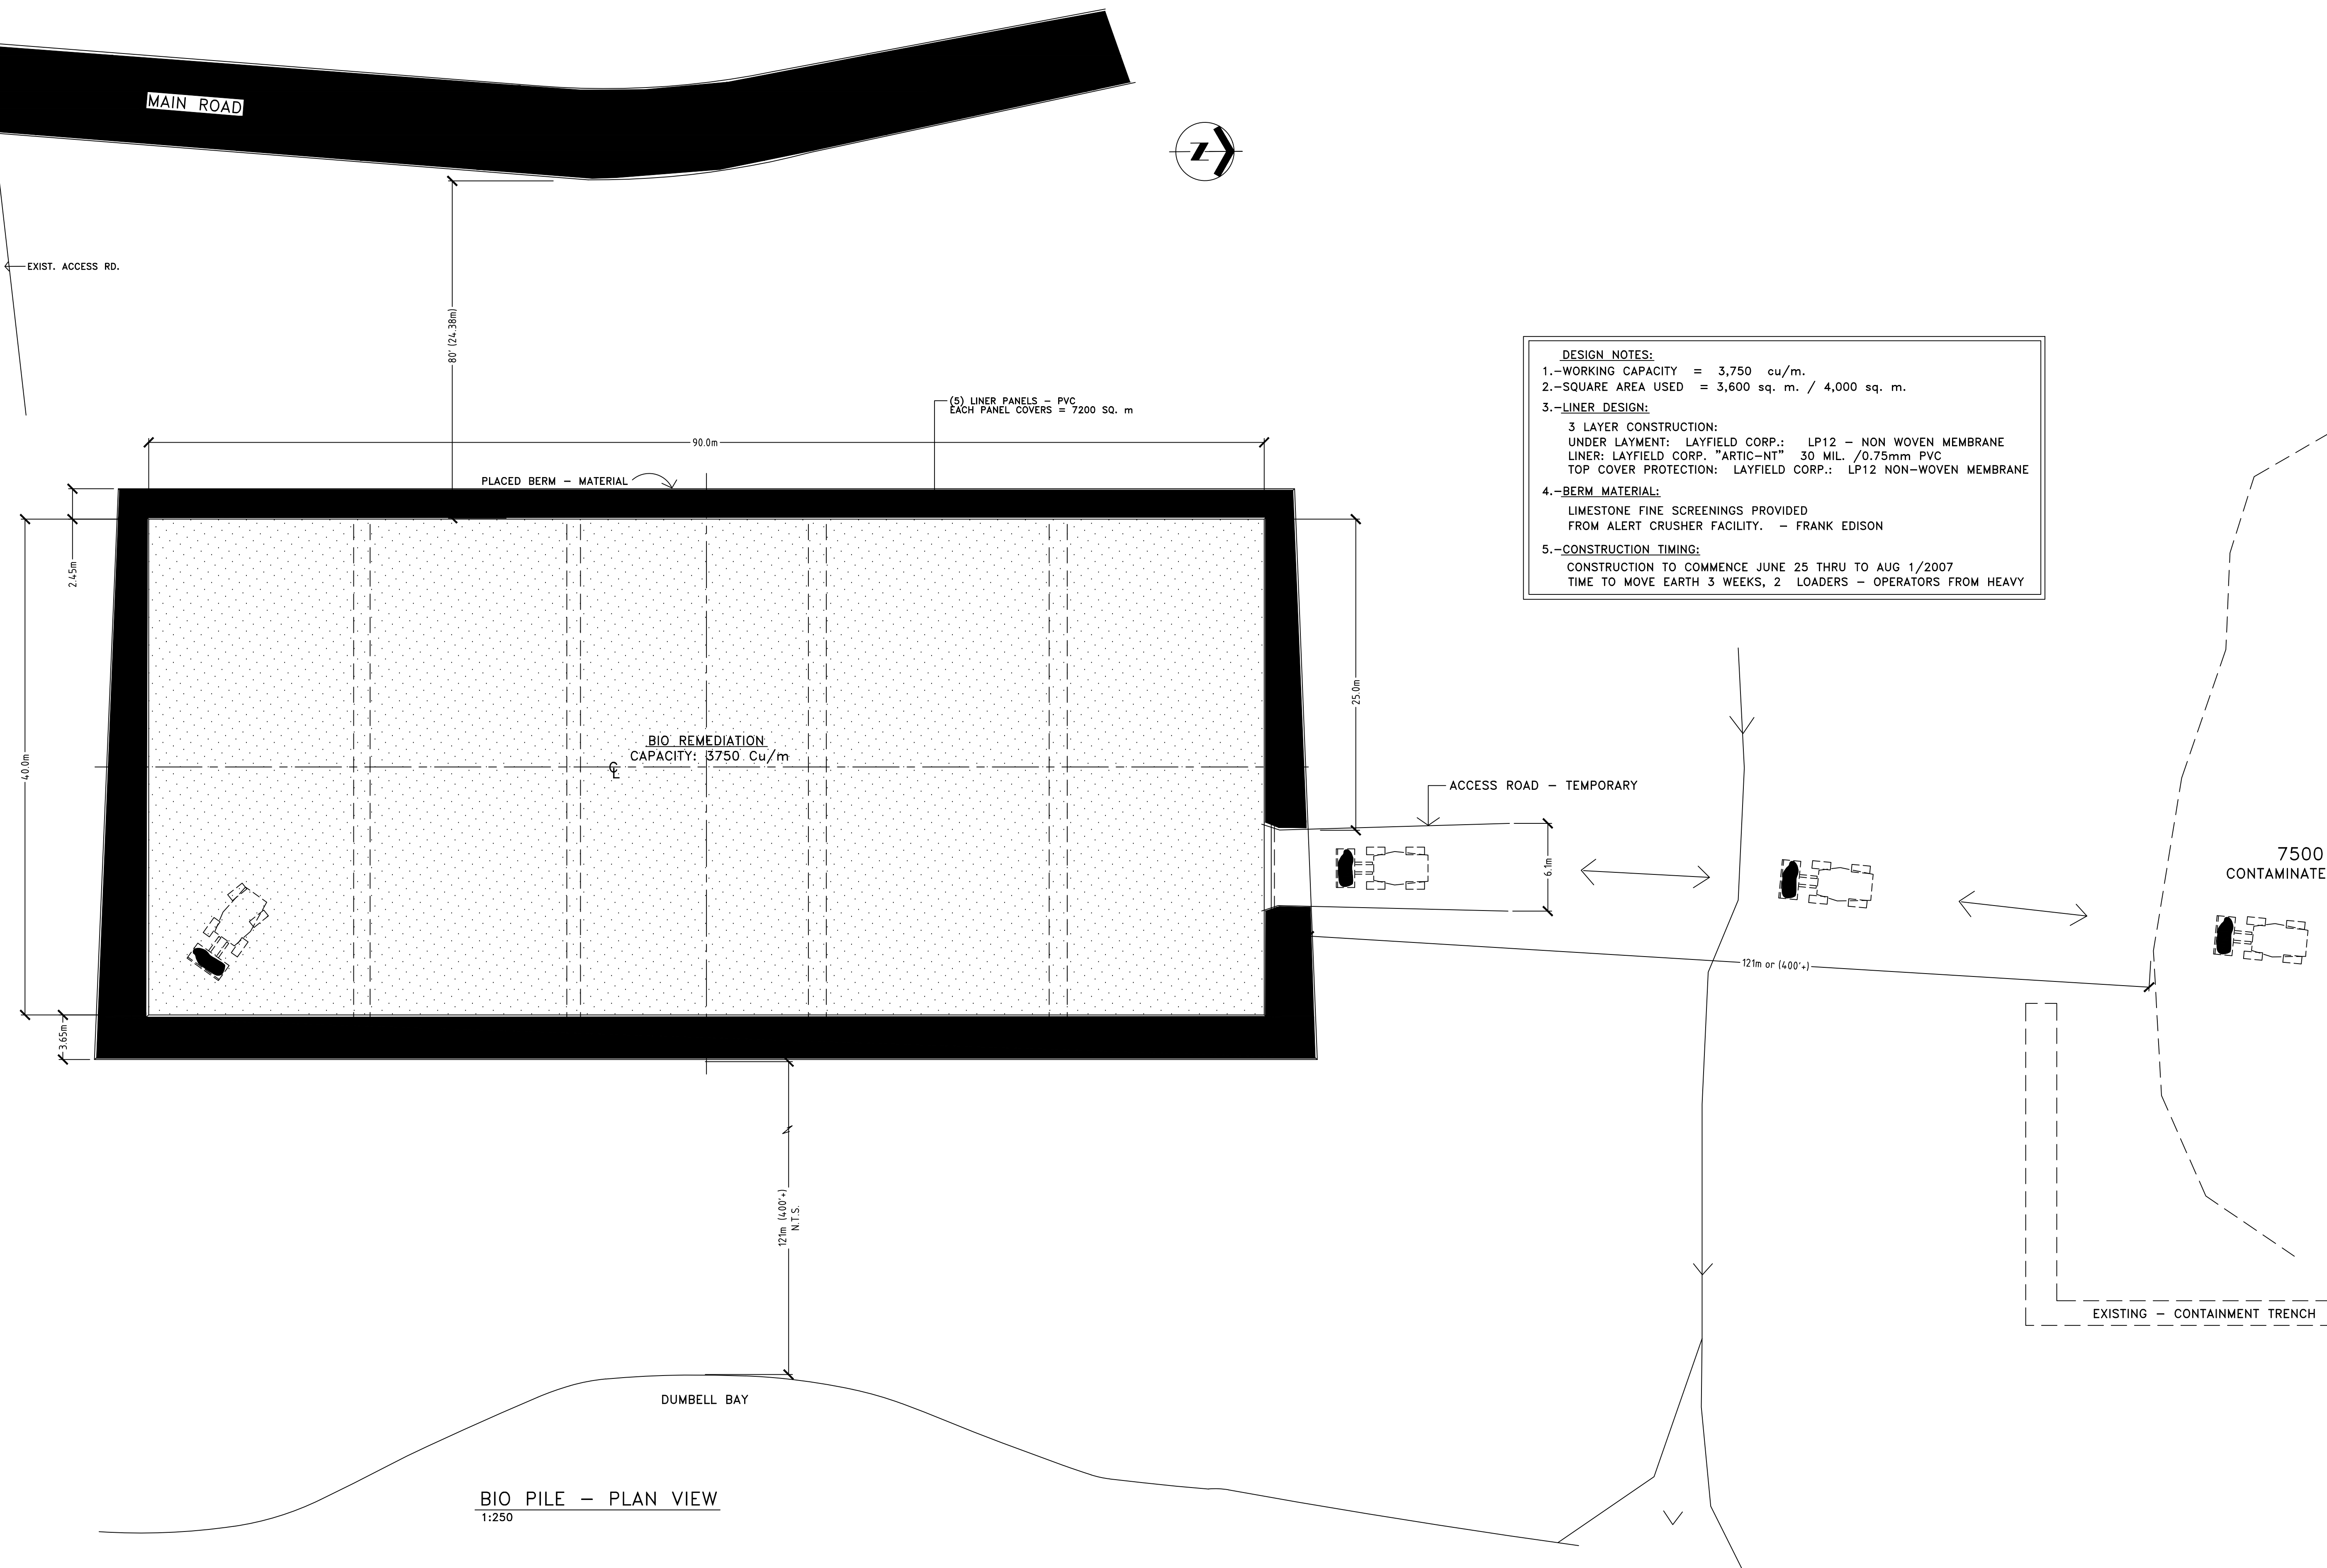

CROSS SECTION THRU SITE
1:250

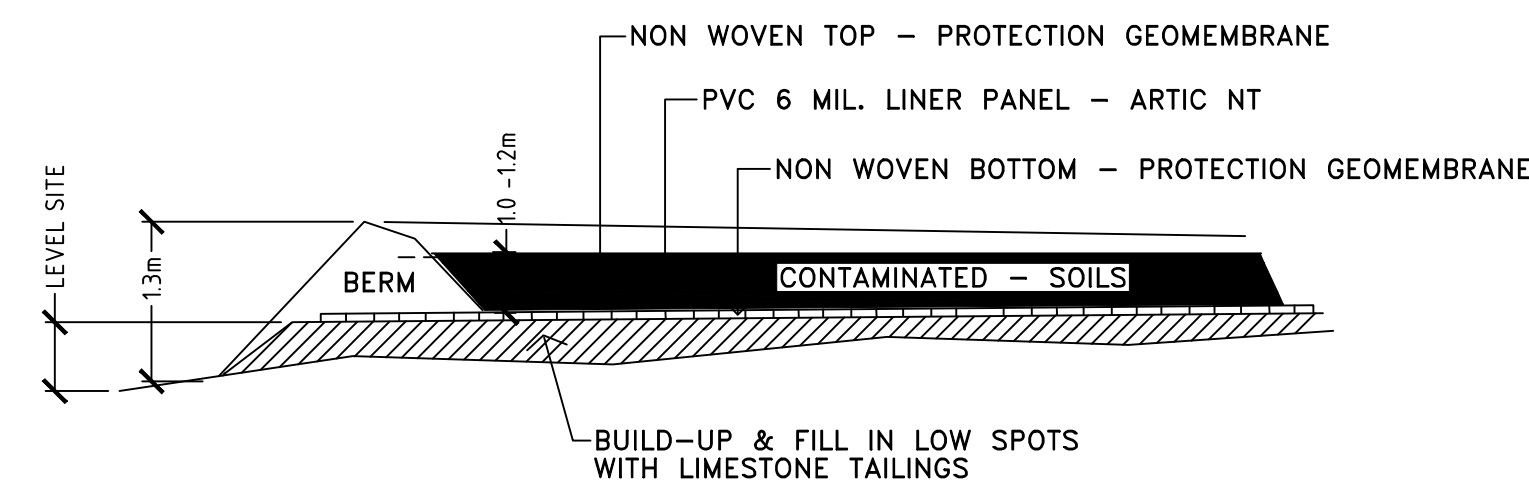

TYPICAL - LINER ARR'G'T
N.T.S.

NO.	DATE	REVISION	RÉVISION	APPR.

SCALE-ÉCHELLE 1:250 & AS NOTED

PROJECT-PROJET AFEMS NO: 54588

PROJECT TITLE:
CONSTRUCT BIO PILE
CFS ALERT, NUNAVUT
FUEL OIL CLEAN-UP PROGRAM 2007

TRADE-MÉTIER CIVIL ENGINEERING DATE 2007-01-08

SITE PLAN & DETAILS

PRODUCTION		CONCURRENCE-ASSENTMENT	
DESIGNED ÉTUDE	S.G.S.	S. G. SANSOME	DES O
DRAWN DESSINE	S.G.S.	S. G. SANSOME	D. CRAIG PROJ. MGR.
CHECKED VÉRIFIÉ	R.P.	R. PARKS	CAPT. J. GRONDINES FIRE CHIEF
COORDINATION		APPROVED - APPROUVÉ	
DWG.NO.-DESSIN NO.		ENG. O-CAPT. J.C. COMEAU	

L-A28-9301/44-001

Canada