



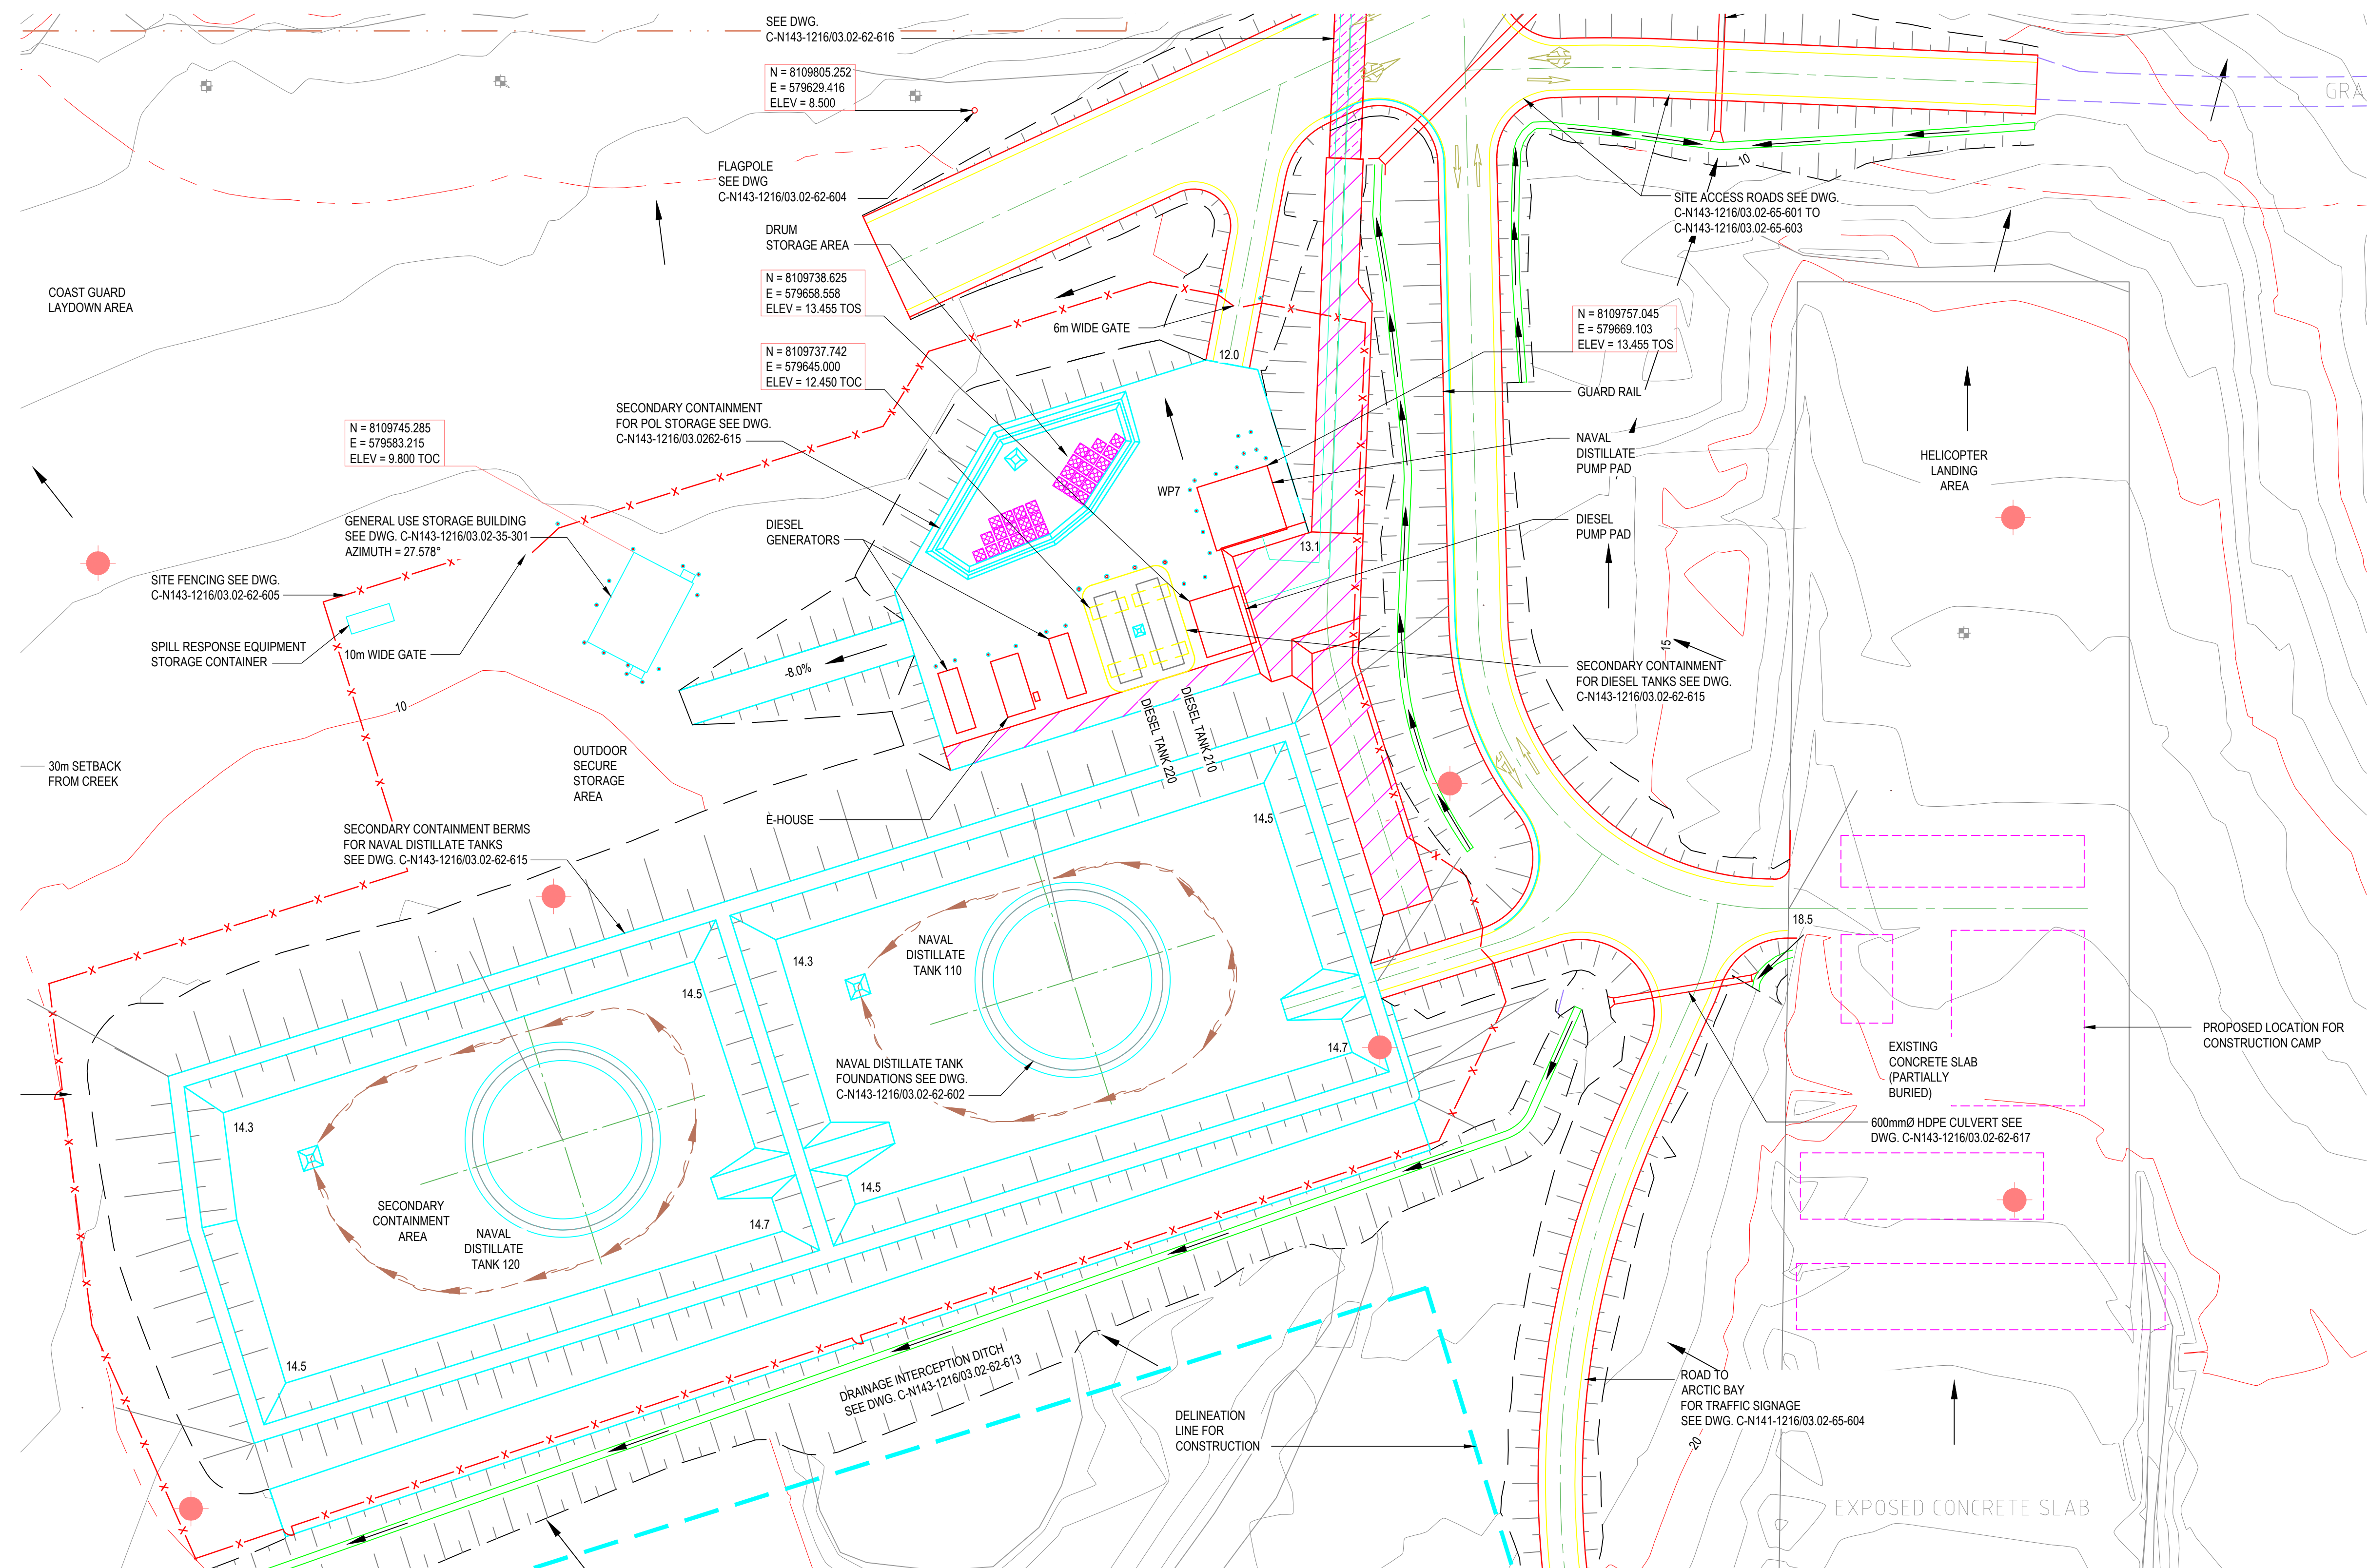

1. UPLAND BASE PLAN DATA WAS PROVIDED BY THE DEPARTMENT OF NATIONAL DEFENCE, BASED ON A TOPOGRAPHIC SURVEY CONDUCTED BY SPG HYDRO INTERNATIONAL WITH CHALLENGER GEOMATICS INC. IN 2008.
2. SURVEY CONTROL AND SUPPLEMENTAL TOPOGRAPHIC DATA WERE PROVIDED BY UNDERHILL GEOMATICS LTD., CONDUCTED BETWEEN JULY 27 AND AUGUST 11, 2010. FOR DETAILS, SEE SUPPLEMENTAL SURVEY REPORT V10115, ISSUED SEPTEMBER 15, 2010. SUPPLEMENTAL TOPOGRAPHIC DATA INCLUDES THE WHARF DECK, SHORELINE AREA AND WEST OF THE WHARF, EXPOSED PORTION OF OLD STORAGE SHED SLAB AND SEVERAL POTENTIAL BROWSPIT PIT SITES.
3. SOUNDING SURVEY WAS CONDUCTED BY WORELYPARSONS ON JULY 20, 2010, USING AN OMMEX SONARIMATE ECHO SOUNDER WITH KAT GNSS RECEIVER AND TRIMBLE TSC2 FIELD DATA COLLECTOR.
4. COORDINATE SYSTEM IS NAD83, UTM ZONE 16.
5. ALL ELEVATIONS ARE TO HYDROGRAPHIC CHART DATUM, CHART DATUM IS 1.754m BELOW GEODETIC DATUM (CGGOS GEOD. MODEL).

- BOLLARDS TYPE 1
- BOLLARDS TYPE 2
- SURFACE DRAINAGE
- Ⓢ SURVEY MONUMENT

 

0	2013/12/06	ISSUED FOR TENDER	P.H.
B	2013/10/03	ISSUED FOR CUSTOMER REVIEW	P.H.
A	2013/07/30	ISSUED FOR INTERNAL REVIEW	P.H.
NO.	DATE	REVISION	APPR.

SCALE | ÉCHELLE
SHOWN

LOCATION | EMPLACEMENT

NANISIVIK
NUNAVUT

PROJECT | PROJET

NANISIVIK NAVAL FACILITY (NNF)

TRADE MÉTIER	DATE
CIVIL (6)	2012/06/02

SUBJECT | SUJET

SITE INFRASTRUCTURE
GENERAL
CIVIL
SITE PLAN

PRODUCTION	REVIEWED REVU	
DESIGNED ETUDIE		DES O AGENT CONC
D.G.H.	P.H.	N/A
DRAWN DESSINE		PROJ MGR GEST PROJ
M.R.W.	J.L.R.	N,M,W.
CHECKED VERIFIE		DES MGR GEST CONC
N/A		N/A
COORDINATION		FIRE INCENDIE
T.R		N/A

PF NUMBER No DP	DWG. NO. No. DESSIN
-	C-N143-1216/03.02- 61-604

Canada