



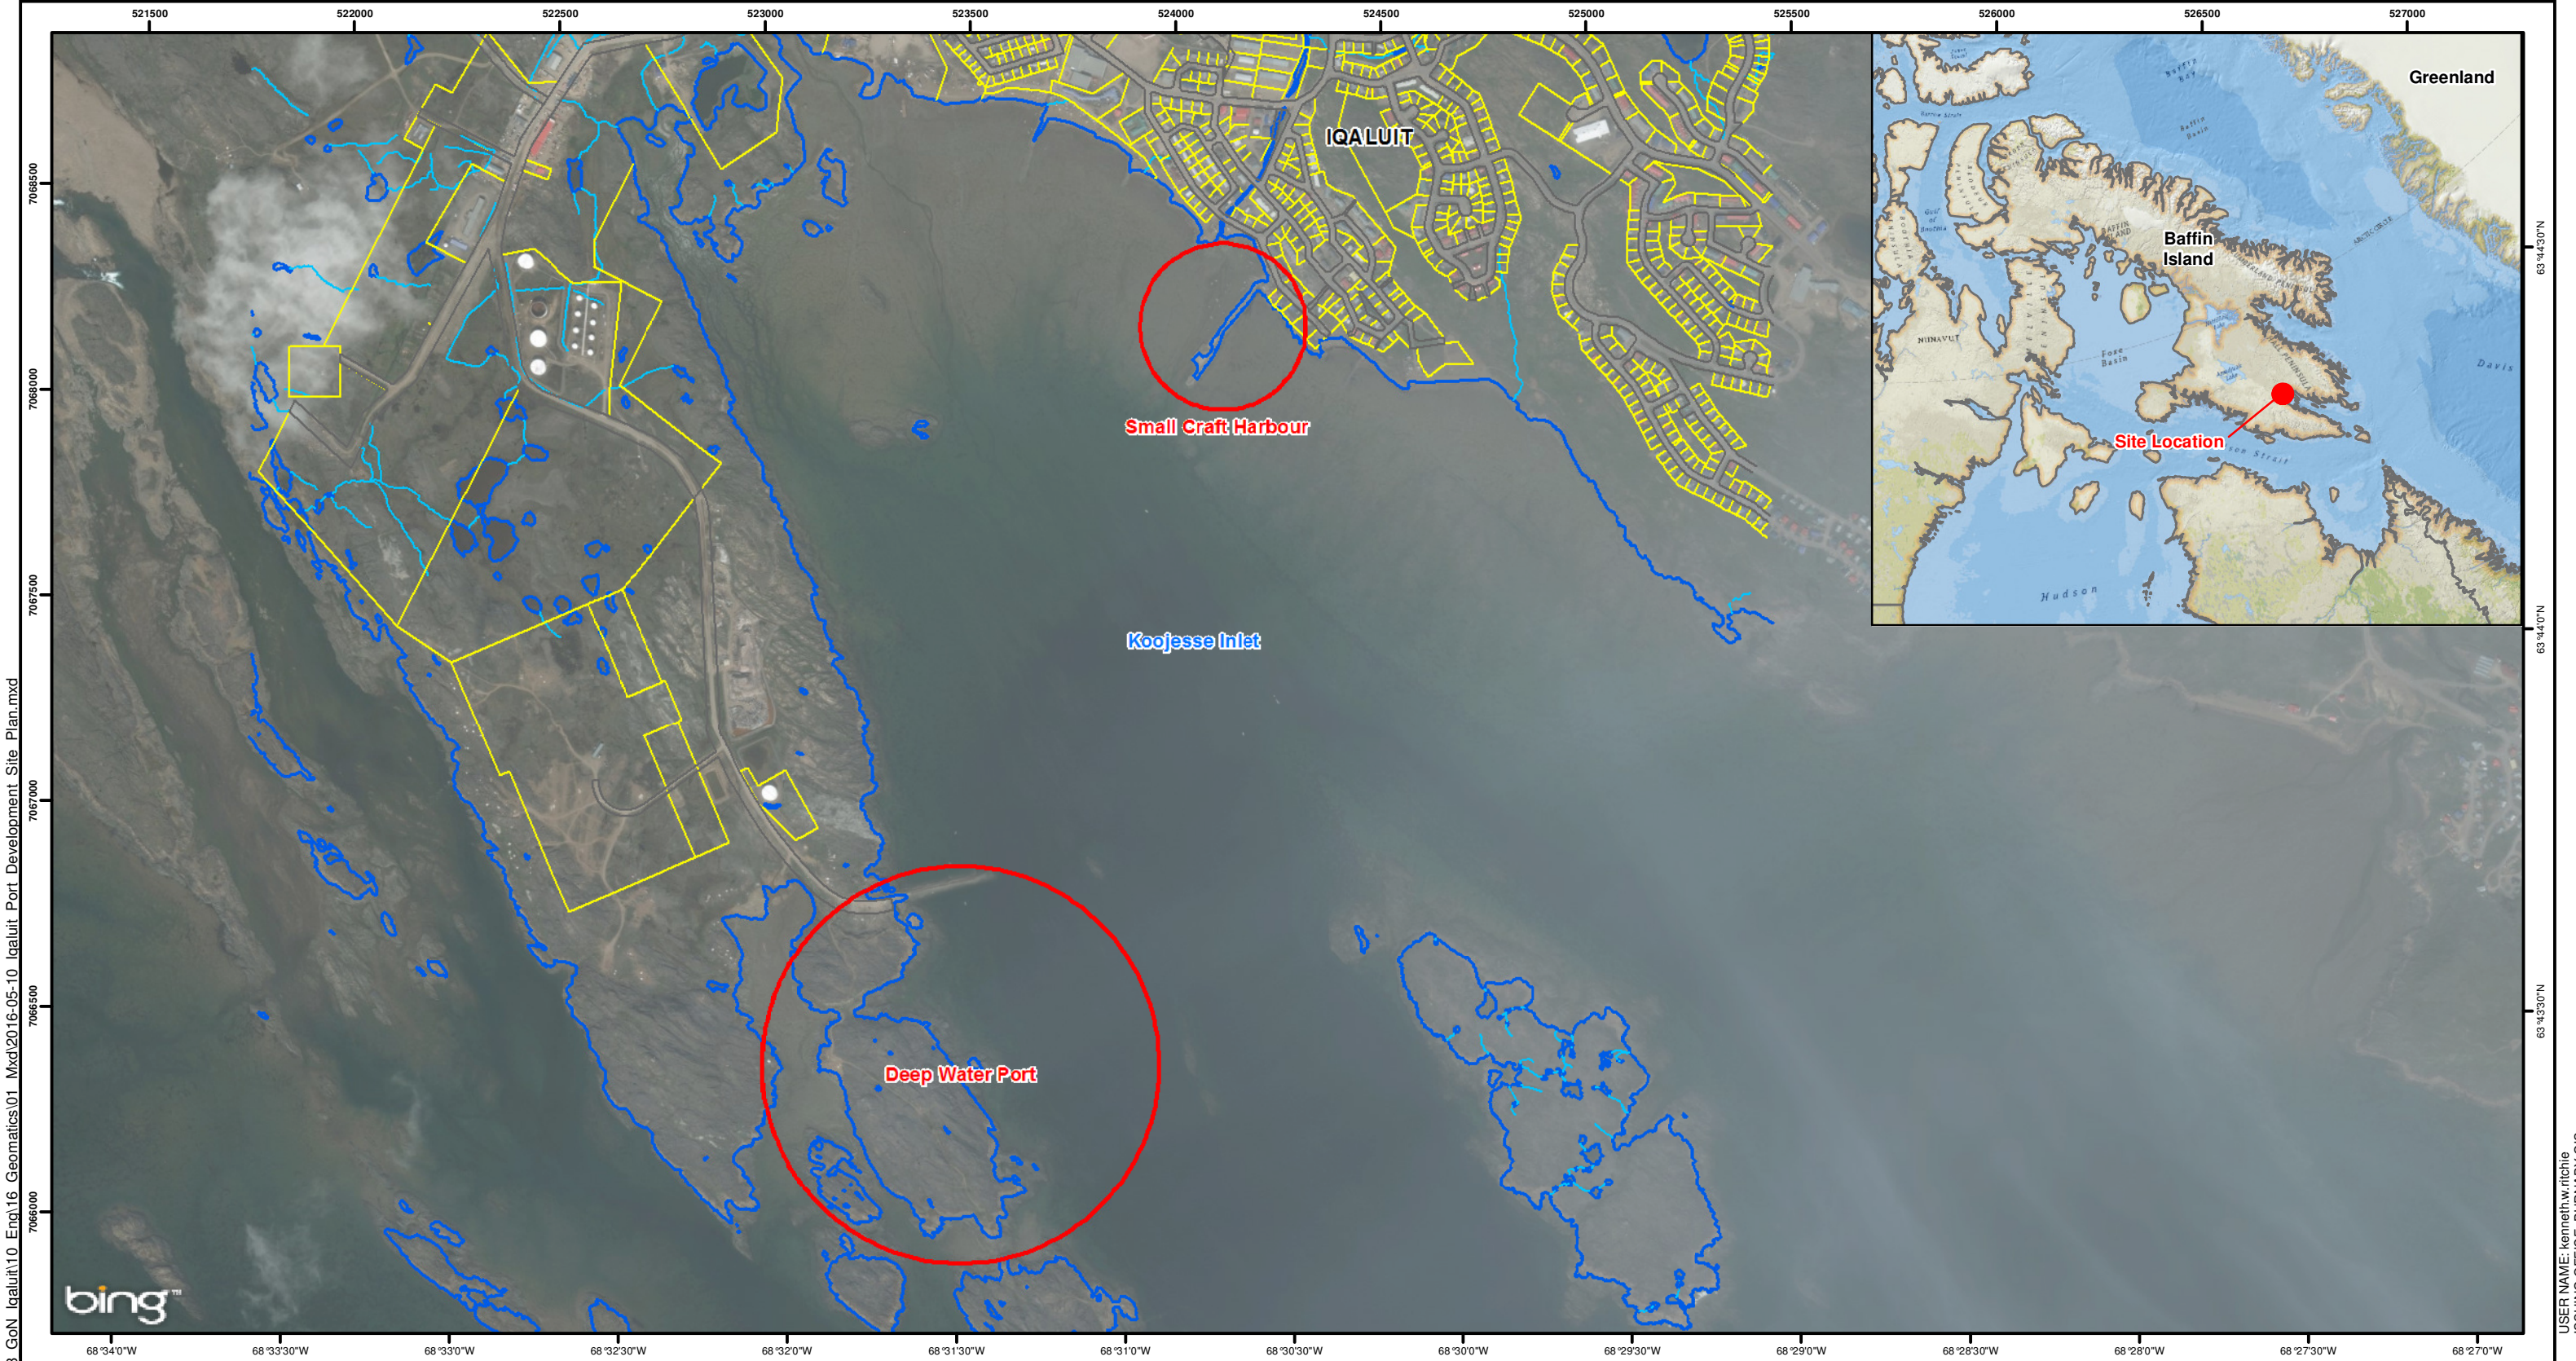

FILE LOCATION: U:\YVR\307071\01123 GoN Iqaluit10_Enq\16 Geomatics\01 Mxd\2016-05-10 Iqaluit Port Development Site Plan.mxd

Legend

- Study Area
- Shoreline
- Property Lot
- Road
- Creek

 

Note:
Coordinate System: NAD 1983 UTM Zone 19N
Vertical Elevation Refers to Chart Datum

B SHEET	SCALE: 1:15000	CUSTOMER:
Oneway to zero harm		
DATE:	15/06/2016	
DRAWN:	YM	
EDITED:	KR	
APPROVED:	MC	

"This drawing is prepared for the use of our customer as specified in the accompanying report. WorleyParsons Canada Ltd. assumes no liability to any other party for any representations contained in this drawing."



WorleyParsons
resources & energy

IQALUIT PORT DEVELOPMENT STUDY AREA

WORLEYPARSONS PROJECT No:	FIG No:	REV
307071-01123	1	0