



THIS DRAWING SHALL NOT BE REPRODUCED IN ANY MANNER, OR FOR ANY PURPOSE, EXCEPT BY WRITTEN PERMISSION OF CANADIAN PROJECTS LIMITED AND IS PROTECTED BY COPYRIGHT LAW. © 2023 THIS DRAWING MUST BE STAMPED, SIGNED AND DATED TO BE APPROVED FOR CONSTRUCTION. VOID ALL DRAWINGS BEARING AN EARLIER DATE OR REVISION NUMBER.



REGIONAL PLAN
NTS

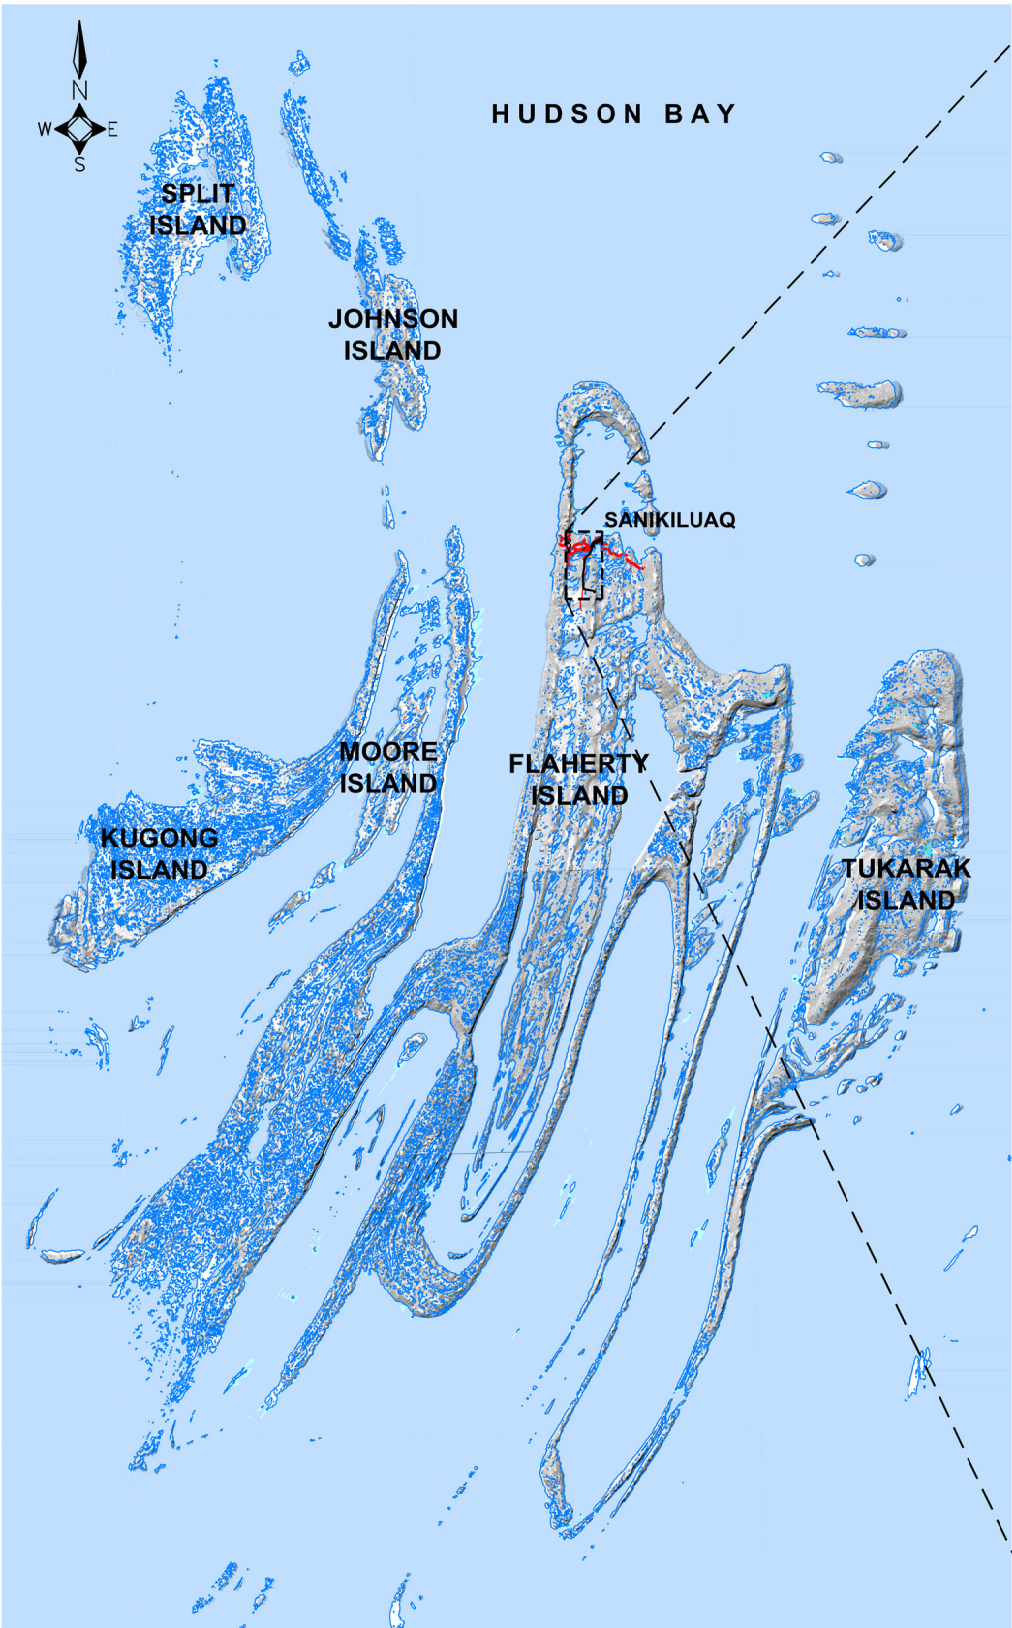

AREA PLAN
1:750 000

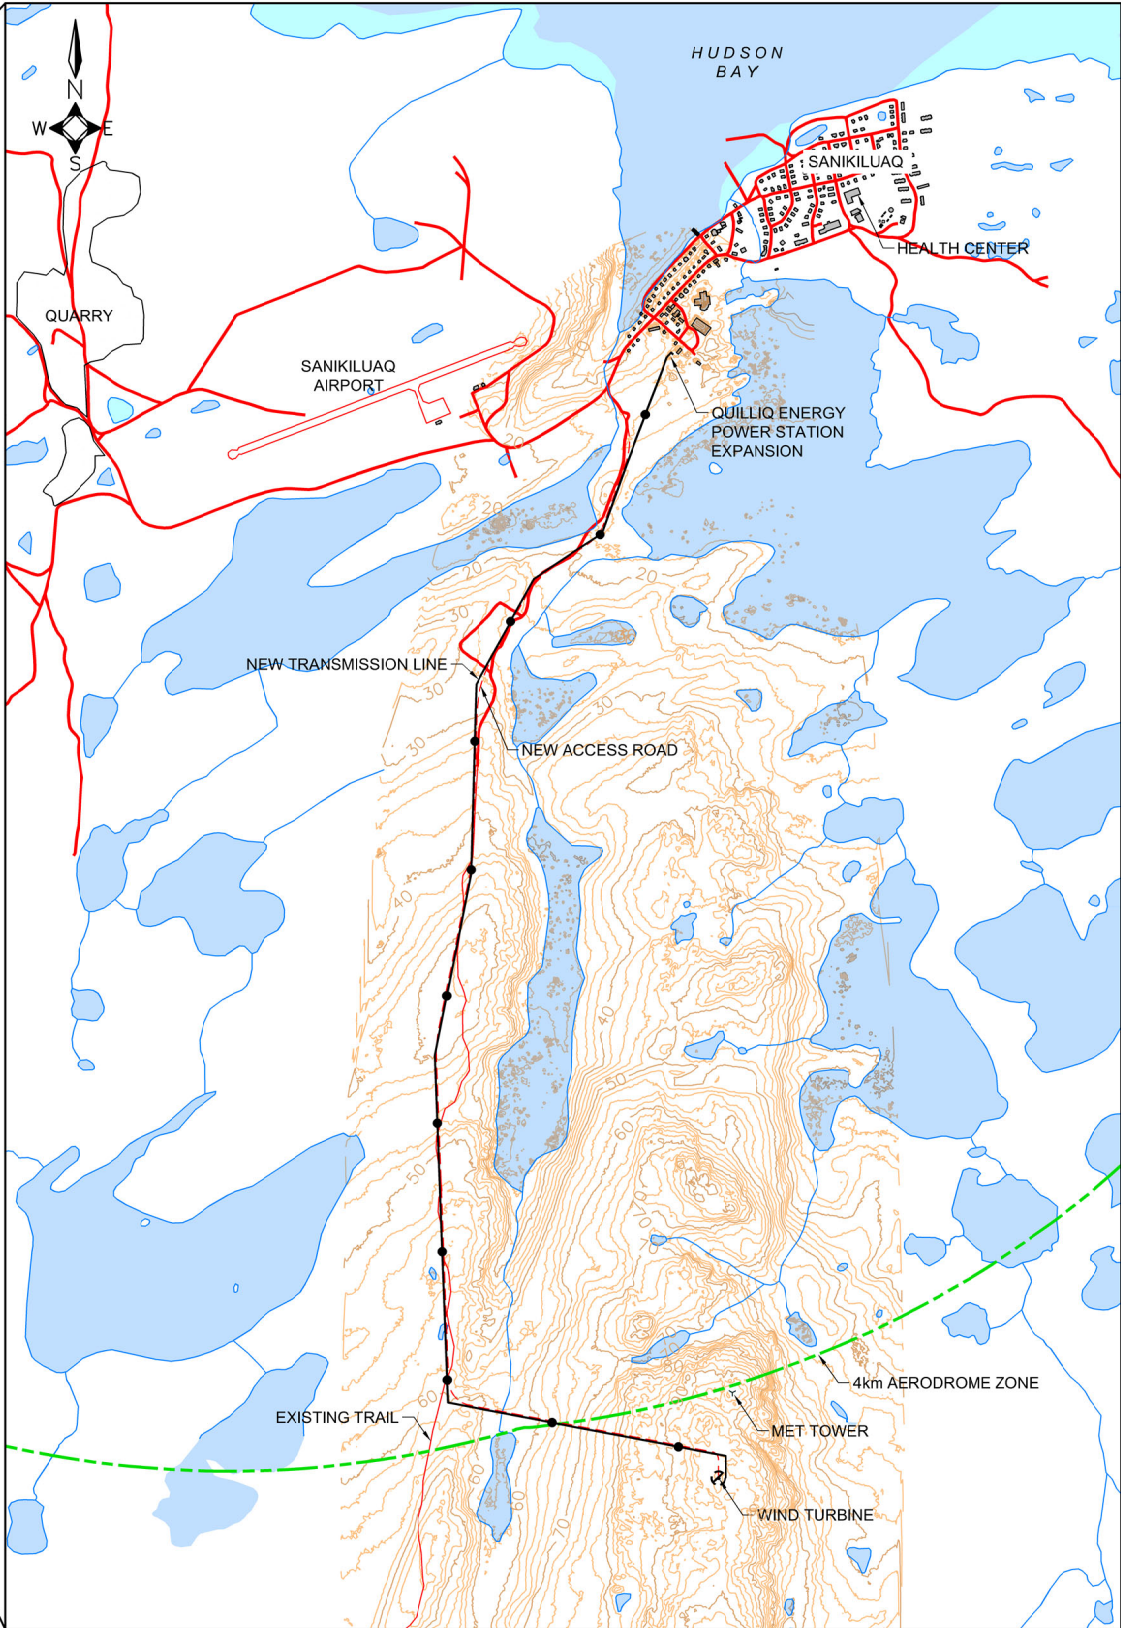

SITE PLAN
1:30 000

NOTES

1. ALL DIMENSIONS AND ELEVATIONS ARE IN METRES, UNLESS NOTED OTHERWISE.
2. BASE MAPPING AND HILLSHADE FROM CANVEC DATA OBTAINED FROM THE GOVERNMENT OF CANADA.
3. 2m INTERVAL CONTOURS GENERATED BY CANADIAN PROJECTS LIMITED FROM DEM DATA PROVIDED BY ARCTIC UAV IN OCTOBER, 2022.
4. HORIZONTAL DATUM: NAD83 (CSRS) UTM ZONE 17
5. VERTICAL DATUM: CGVD28 HT2.0 EPOCH



Landsvirkjun
Power

0 7500 15 000 22 500 30 000 1:750 000				0 300 600 900 1200 1:30 000			
METRES				METRES			
C	23	03	02	NEW DRAWING	ADF	QW	ADF
REV	Y	M	D	REVISION DESCRIPTION	DES	CHK	DRN



FOR PERMITTING - NOT FOR CONSTRUCTION

NUNAVUT NUKKIKSAUTIIT CORPORATION

ANURIQUJAK NUKKIKSAUTIIT PROJECT
GENERAL - PROJECT
PROJECT LOCATION
PLANS

PROJECT NUMBER	1096-003
CADD NUMBER	4.3.010
DRAWING NUMBER	1111