




CITY OF IQALUIT

ᐃᑦᑲᑦᐃᑦ ᐱᑦᐱᑦᐱᑦᐱᑦ ᐃᑦᑲᑦᐃᑦ

ROAD TO NORTHWEST AGGREGATE DEPOSIT

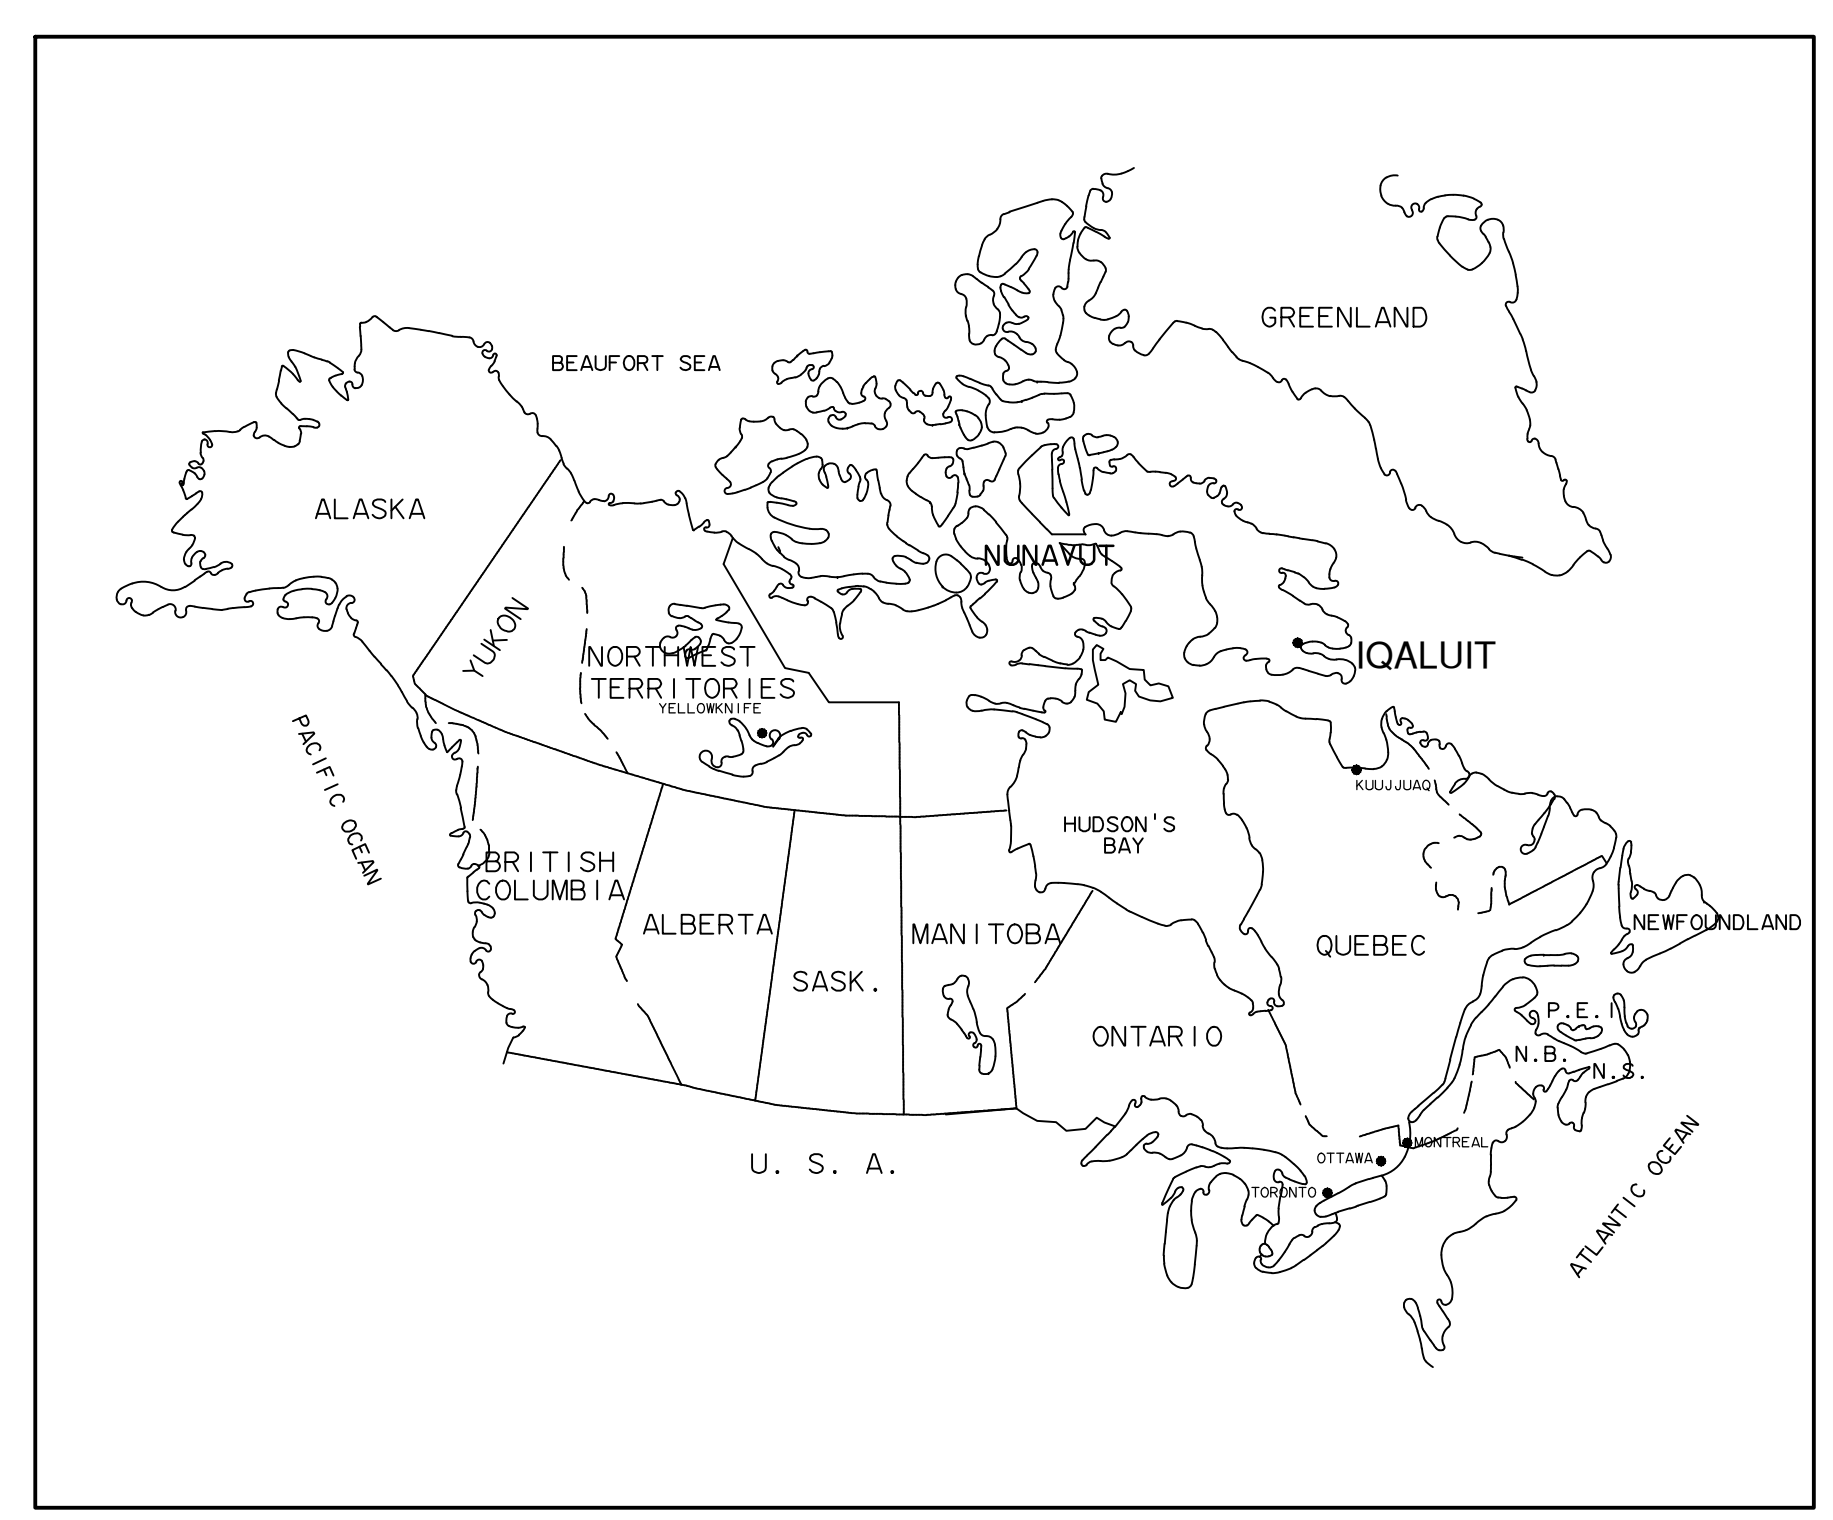

ISSUED FOR
CONSTRUCTION

INDEX OF INCLUDED DRAWINGS

DRAWING NO.	REVISION	DESCRIPTION
		COVER SHEET
OTT-00219428-A0-LOC-1	4	LOCATION PLAN
OTT-00219428-A0-SP-1	4	SITE PLAN-1
OTT-00219428-A0-SP-2	4	SITE PLAN-2
OTT-00219428-A0-SP-3	4	SITE PLAN-3
OTT-00219428-A0-LP-1	4	LAYOUT PLAN-1
OTT-00219428-A0-LP-2	4	LAYOUT PLAN-2
OTT-00219428-A0-LP-3	4	LAYOUT PLAN-3
OTT-00219428-A0-LP-4	4	LAYOUT PLAN-4
OTT-00219428-A0-LP-5	4	LAYOUT PLAN-5
OTT-00219428-A0-LP-6	4	LAYOUT PLAN-6
OTT-00219428-A0-PP-1	4	PLAN AND PROFILES-1
OTT-00219428-A0-PP-2	4	PLAN AND PROFILES-2
OTT-00219428-A0-PP-3	4	PLAN AND PROFILES-3
OTT-00219428-A0-PP-4	4	PLAN AND PROFILES-4
OTT-00219428-A0-PP-5	4	PLAN AND PROFILES-5
OTT-00219428-A0-PP-6	4	PLAN AND PROFILES-6
OTT-00219428-A0-PP-7	4	PLAN AND PROFILES-7
OTT-00219428-A0-PP-8	4	PLAN AND PROFILES-8
OTT-00219428-A0-PP-9	4	PLAN AND PROFILES-9
OTT-00219428-A0-PP-10	4	PLAN AND PROFILES-10
OTT-00219428-A0-PP-11	4	PLAN AND PROFILES-11
OTT-00219428-A0-PP-12	4	PLAN AND PROFILES-12
OTT-00219428-A0-PP-13	4	PLAN AND PROFILES-13
OTT-00219428-A0-PP-14	4	PLAN AND PROFILES-14
OTT-00219428-A0-CS-01	4	CROSS SECTIONS-1
OTT-00219428-A0-CS-02	4	CROSS SECTIONS-2
OTT-00219428-A0-CS-03	4	CROSS SECTIONS-3
OTT-00219428-A0-CS-04	4	CROSS SECTIONS-4
OTT-00219428-A0-CS-05	4	CROSS SECTIONS-5
OTT-00219428-A0-CS-06	4	CROSS SECTIONS-6
OTT-00219428-A0-CS-07	4	CROSS SECTIONS-7
OTT-00219428-A0-CS-08	4	CROSS SECTIONS-8
OTT-00219428-A0-CS-09	4	CROSS SECTIONS-9
OTT-00219428-A0-CS-10	4	CROSS SECTIONS-10
OTT-00219428-A0-CS-11	4	CROSS SECTIONS-11
OTT-00219428-A0-DET-1	4	ROAD DETAILS
OTT-00219428-A0-DET-2	4	GUIDERAIL DETAILS
OTT-00219428-A0-DET-3	4	MISC. DETAILS