

NYRSTAR

NANISIVIK MINE, NUNAVUT

2015 ANNUAL GEOTECHNICAL INSPECTION

FINAL

PROJECT NO.: 0255-026 DISTRIBUTION:

DATE: March 30, 2016 NYRSTAR: 2 copies
DOCUMENT NO.: BGC CALGARY: 2 copies
BGC VANCOUVER: e-copy



Suite 200 - 1121 Centre St. NW Calgary, AB Canada T2E 7K6 Telephone (403) 250-5185 Fax (403) 250-5330

> March 30, 2016 Project No.: 0255-026

Mr. Johan Skoglund Group Environment Manager, Americas Nyrstar Tessinerplatz 7 8002 Zurich, Switzerland

Dear Johan,

Re: FINAL 2015 Annual Geotechnical Inspection, Nanisivik Mine, Nunavut

Please find attached our above captioned final report on the 2015 Annual Geotechnical Inspection undertaken at Nanisivik Mine. The report has been finalized to reflect your review comments.

If there are any questions or comments regarding this report, please contact the undersigned at your convenience.

Yours sincerely,

BGC ENGINEERING INC. per:

1.5

Geoff Claypool, M.Eng., P.Eng. Senior Geological Engineer

EXECUTIVE SUMMARY

The Annual Geotechnical Inspection was undertaken at the Nanisivik Mine site in 2015. The program involved the following:

- Completion of a site inspection by a professional geotechnical engineer. The site inspection included visual observations of all reclamation measures undertaken at the Nanisivik Mine site since 2004.
- Download of air temperature monitoring equipment and the re-installation and subsequent download of water level monitoring equipment in the Reservoir.
- Collection of geotechnical monitoring data from various instruments located around the mine site. The data was collected generally in line with the frequency outlined in the Water License.
- Review of the geotechnical monitoring data to assess the performance of various reclamation measures with respect to the original design intent.

The following paragraphs provide a summary of the significant observations, conclusions and recommendations based on the results of the 2015 Geotechnical Inspection Program undertaken at the Nanisivik Mine site.

Embankments

The breaches in the remnant dykes at the East Adit Treatment Facility continue to permit natural drainage of the area with only limited ponding in the Retention Pond. The size of this ponding is gradually decreasing with time as the low spots in the pond area backfill with natural sediment transported from upslope areas. The Main Tank Farm berm was nearly completely removed at the time of the inspection and no ponding was occurring in the area. The West Twin Dyke was physically stable with no signs of erosion or seepage.

Hydraulic Structures

The West Twin Dyke Spillway continues to effectively drain surface water from the Surface Cell cover into the Reservoir and is generally functioning as intended. Additional erosion of the left bank was noted in 2015, likely in response to elevated flows during freshet. Due to the nature of the flows causing the erosion, it is likely that this erosion will continue without additional enhancement of the left bank armour. If not addressed, this may lead to decline in the effectiveness of the spillway over time.

As observed during previous inspections, a small head pond developed on the Surface Cell cover at the spillway inlet. The presence of the head pond is not considered to negatively impact the overall cover performance; hence the elimination of the head pond is not considered necessary. Reduction in pond size may continue over time as the intact rock in the base of the spillway inlet becomes more permeable due to freeze thaw effects.

The seepage at the West Twin Outlet Wall appears to have slowed in recent years, as the water level upstream of the wall has been maintained more consistently at or above the invert

March 30, 2016

of the outlet wall. During the inspection, the water level upstream of the wall was noted to be at the elevation of the wall invert. This is considered to be a positive observation with respect to seepage rates given the dry conditions at site through the month of July. The stability of the perimeter slopes of the upstream polishing pond continue to degrade with increased slumping and settlement observed in 2015.

Based on the water quality measurements collected since the East Twin Lake access road was breached in 2008, the seepage losses from the polishing pond do not appear to be affecting the overall performance of the West Twin Area reclamation measures. The seepage losses should continue to be monitored and additional seepage control measures should be considered.

Some erosion at the East Twin Diversion Dyke was noted during the inspection. The erosion was likely due to elevated flows during freshet in combination with snow blockage in the channel. The erosion appeared to be similar to what was observed in 2015. In general the dyke remains in stable condition. However, it is recommended that additional re-sloping and armouring of select areas of the channel be undertaken to enhance long term performance. As has been observed during inspections over the past few years, seepage was observed at the toe of the East Twin Diversion Dyke in 2015 upstream of the convergence of flow from West Twin. The seepage flow rate was observed to have a similar flow rate compared to previous years. This seepage is likely originating in the remnant polishing pond. There is no concern with respect to the integrity of the dyke due to the presence of this seepage. However, it is recommended that this seepage be monitored for increased flows in 2016.

Thermal Covers

The thermal covers were generally performing well in 2015, similar to the performance observed in 2014. Only minor erosion, cracking and thermokarsting/settlement were observed, which were not seen to negatively impact the thermal performance nor the water quality in the surrounding areas. Many of these features have been noted previously and have been observed to be physically stable for the past several years. For the most part, the active layer thaw was contained within the thermal cover at most locations. Continued improvement has also been observed in the quality of the surface water runoff from the Surface Cell cover system. This is an indication of the beneficial impacts related to improved geothermal performance of the cover system. Additionally, the water quality observed at the final discharge point for the West Twin Disposal Area has also been observed to remain well below the discharge criteria.

It is anticipated that, over time, the ice saturation will continue to progress within the base of the cover materials. As this occurs, the geothermal performance of the covers will continue to improve, further confining the active layer thaw within the cover. No maintenance is required for the thermal covers at this time; however, visual monitoring is recommended to check for additional surface deformation.

March 30, 2016

Talik Freeze-back

Freeze-back of the talik in the Surface Cell and Test Cell appears to be proceeding at anticipated rates. Cooling of the entire geothermal profile was observed in most instruments at similar or accelerated rates of cooling compared to recent years.

Most piezometers within the Surface Cell have frozen back due to continued downward migration of the freezing front. Where the piezometers remain in thawed tailings, the pore pressures continue to increase. The increasing pore pressures are related to continued freeze-back of the tailings. The pore pressures are lowest near the dyke and highest in the centre of the talik. The piezometers in the Test Cell talik have shown pore pressures increasing at a greater rate than in the past. This may be due to constraining of the hydraulic connection between the Test Cell talik and Reservoir due to downward migration of the freezing front.

Mine Openings, Crown Pillars and Raises

The covers constructed over the mine openings generally appear to be physically stable. Cracking at the East Open Pit crown pillar does not appear to have progressed since 2011. No maintenance is recommended, but continued visual inspection is warranted.

Shale and Armour Borrow Areas

In general, the shale and armour borrow areas appear to be physically stable and are not causing any significant ponding to occur. No maintenance was recommended at any of the borrow areas.

March 30, 2016

TABLE OF CONTENTS

EXECUTI	VE SUMMARY	i
TABLE O	F CONTENTS	iv
LIST OF 1	ΓABLES	v
LIST OF I	DRAWINGS	v
LIST OF A	APPENDICES	vi
LIMITATION	ONS	vii
	RODUCTION	
_	E RECLAMATION ACTIVITIES	
	MATE REVIEW	
	E DESCRIPTION	
	/IEW OF 2014 MAINTENANCE RECOMMENDATIONS	
	5 INSPECTION CONDITIONS	
	mbankments and Containment Structures	
_	East Adit Treatment Facility Dykes	
	Day Tank Farm Spill Containment Berm	
	Main Tank Farm Spill Containment Berm	
	ater Conveyance Structures	
	West Twin Dyke Spillway	
	West Twin Lake Outlet Channel	
6.2.3.	East Twin Creek Diversion Dyke and Channel	17
6.3. Th	nermal Covers	18
6.3.1.	Surface Cell Tailings Cover	18
	West Twin Dyke	
	Test Cell Area	
	Toe of West Twin Dyke Tailings Cover	
	Landfill Cover	
	West Open Pit Waste Rock Cover	
	East Open Pit Waste Rock Cover	
	East Trench Waste Rock Cover Oceanview Open Pit Waste Rock Cover	
	Area 14 Waste Rock Cover	
	. Upper Dump Pond Tailings Cover	
	Industrial Complex Foundation Cover	
	ine Openings	
	00/01 Portals and Crown Pillar	
	17 North Portal	
	Oceanview Portal	
6.4.4.	K-Baseline Portal	36
6.4.5.	Area 14 Portal	37
6.4.6.	09 South Portal	38

6.4.7. L	ower Adit	38
6.4.8. F	Portal to Mill Foundation	39
	Shale Hill Raise	
	Oceanview East Raise	
	Oceanview West Raise	
_	rea 14 Raisele and Armour Borrow Areas	
	Shale Borrow Areas	
	Armour Borrow Areas	
6.6. Oth	er Areas	44
6.6.1. C	Concentrate Storage Shed	44
	nmary of 2015 Maintenance Recommendations	
	6 – 2019 Monitoring Schedule	
	CLUSIONS AND RECOMMENDATIONS	
	SURE	_
REFERENC	CES	50
	LIST OF TABLES	
Table 1.	Summary of Inspection Items.	2
Table 2.	Summary and Status of Previous (2014) Recommendations	9
Table 3.	Recommended 2015 Maintenance and Action Items	45
	LIST OF DRAWINGS	
Drawing 1	Site Location Plan	
Drawing 2	Climate Data	
Drawing 3	Components of West Twin Disposal Area	
Drawing 4	Water Levels in Reservoir and at West Twin Outlet Wall	
Drawing 5	Surface Cell Tailings Cover	
Drawing 6	Surface Cell Tailings Cover Geotechnical Monitoring Data 1	
Drawing 7	Surface Cell Tailings Cover Geotechnical Monitoring Data 2	
Drawing 8	Surface Cell Tailings Cover Geotechnical Monitoring Data 3	
Drawing 9	Surface Cell Tailings Cover Geotechnical Monitoring Data 4	
Drawing 10	Surface Cell Tailings Cover Geotechnical Monitoring Data 5	
Drawing 11	Test Cell Tailings Cover	
Drawing 12	West Twin Dyke Geotechnical Monitoring Data 1	

Drawing 13	West Twin Dyke Geotechnical Monitoring Data 2
Drawing 14	Test Cell Tailings Cover Geotechnical Monitoring Data 1
Drawing 15	Test Cell Tailings Cover Geotechnical Monitoring Data 2
Drawing 16	Test Cell Dyke Geotechnical Monitoring Data
Drawing 17	Toe of Test Cell Dyke Tailings Cover Geotechnical Monitoring Data
Drawing 18	Toe of West Twin Dyke Tailings Cover Geotechnical Monitoring Data
Drawing 19	West Twin Disposal Area Water Quality Data
Drawing 20	Landfill Cover
Drawing 21	Landfill Cover Geotechnical Monitoring Data
Drawing 22	West Open Pit Waste Rock Cover
Drawing 23	West Open Pit Waste Rock Cover Geotechnical Monitoring Data
Drawing 24	East Open Pit Waste Rock Cover
Drawing 25	East Open Pit Waste Rock Cover Geotechnical Monitoring Data
Drawing 26	Oceanview Open Pit Waste Rock Cover
Drawing 27	Oceanview Open Pit Waste Rock Cover Geotechnical Monitoring Data
Drawing 28	Area 14 Waste Rock Cover
Drawing 29	Upper Dump Pond Tailings Cover
Drawing 30	Industrial Complex Waste Rock Cover
Drawing 31	Industrial Complex Waste Rock Cover Geotechnical Monitoring Data

LIST OF APPENDICES

APPENDIX I	INSPECTION PHOTOS
APPENDIX II	2015 GEOTECHNICAL MONITORING SCHEDULE
APPENDIX III	2016 - 2019 GEOTECHNICAL MONITORING PROGRAM SCHEDULE

March 30, 2016

LIMITATIONS

BGC Engineering Inc. (BGC) prepared this document for the account of Nyrstar. The material in it reflects the judgment of BGC staff in light of the information available to BGC at the time of document preparation. Any use which a third party makes of this document or any reliance on decisions to be based on it is the responsibility of such third parties. BGC accepts no responsibility for damages, if any, suffered by any third party as a result of decisions made or actions based on this document.

As a mutual protection to our client, the public, and ourselves, all documents and drawings are submitted for the confidential information of our client for a specific project. Authorization for any use and/or publication of this document or any data, statements, conclusions or abstracts from or regarding our documents and drawings, through any form of print or electronic media, including without limitation, posting or reproduction of same on any website, is reserved pending BGC's written approval. A record copy of this document is on file at BGC. That copy takes precedence over any other copy or reproduction of this document.

March 30, 2016

1.0 INTRODUCTION

Nanisivik Mine is currently owned by Nyrstar, who obtained the property through its purchase of Breakwater Resources Ltd. (Breakwater) in 2011. Nanisivik Mine is located on the Borden Peninsula on northern Baffin Island, just south of Strathcona Sound, as shown on Drawing 1.

Mining operations at Nanisivik ceased in September 2002. Site operations in 2015 were conducted under Nunavut Water Board License 1AR-NAN1914 (the License), effective from December 23, 2014 through December 22, 2019, entitles CanZinco (the Licensee and a subsidiary of Breakwater Resources Ltd.) to use water and dispose of waste associated with the closure and reclamation activities and post-closure monitoring at the Nanisivik Mine. Part I, Item 6 of the License states the following:

"The Licensee shall undertake a geotechnical inspection, to be carried out annually by a Geotechnical Engineer, during the months of July, August or September and provide a report as set out in Part I, Item 7. The inspection shall be conducted in accordance with the Canadian Dam Safety Guidelines (2007) where applicable and be consistent with the previous Annual Geotechnical Inspection reports submitted by BGC Engineering Inc. for the project, and shall taking into account all major earthworks and any changes to the project."

Additionally, the Nunavut Water Board's Letter of Approval for the Mine Reclamation Plan (NWB 2004) states the following:

"In addition to the requirements outlined in Part H, item 6, of the previous License (NWB1NAN0208), the Licensee shall include inspection of all portals, audits, mine openings, ventilation shafts associated with the mine and an examination of the area around the Industrial Complex ice lens."

Also, the approved Nanisivik Mine Reclamation and Closure Monitoring Plan (Gartner Lee Ltd. [GLL] 2004a) states that the annual geotechnical inspection will include "all earth structures, water diversions, rock slopes and soil covers by a professional engineer." As per the Monitoring Plan, "the engineers report will include a professional review and assessment of all thermal monitoring information and flow information relevant to a physical stability assessment."

In fulfillment of these regulatory requirements, Mr. Johan Skoglund, Group Manager Environment, for Nyrstar, requested that BGC Engineering Inc. (BGC), conduct an inspection visit. The current report provides a summary of the conditions observed and any resulting recommendations and maintenance issues. The report also provides a comprehensive review of geotechnical monitoring data collected on site in 2015. Table 1 provides a list of the structures that were included within the inspection.

March 30, 2016

Table 1. Summary of Inspection Items.

Facility Type	Inspection Item
	West Twin Dyke
	Test Cell Dyke
	East Twin Creek Diversion Dyke
Embankments and Containment	East Adit Treatment Facility
Structures	Day Tank Farm Area
	Main Tank Farm Spill Containment Berm
	West Twin Outlet Channel
	Surface Cell
	Test Cell
	Toe of Test Cell Dyke
	Toe of West Twin Dyke
	Landfill
Thermal Covers	West Open Pit
	East Open Pit
	Oceanview Open Pit
	Area 14
	Upper Dump Pond
	Industrial Complex
	00/01 Portals and crown pillar
	17 N Portal
	Oceanview Portal
	K-Baseline Portal
	Area 14 Portal
Mine Openings, Crown Pillars and Raises	9S Portal
and ivaises	Former Portal to Mill Foundation
	Lower Adit
	Shale Hill Raise
	Oceanview East and West Raises
	Area 14 Raise
	Mt. Fuji Shale Borrow Area
Shale and Armour	West Twin Shale Borrow Area
Borrow Areas	East Twin Shale Borrow Area
	Area 14 Shale Borrow Area

March 30, 2016

Facility Type	Inspection Item
	Townsite Shale Borrow Area
	Shale Hill Shale Borrow Area
	Twin Lakes Delta Armour Borrow Area
	Kuhulu Lake Road Borrow Area
	09S/17N Armour Borrow Area
	Chris Creek Armour Borrow Area
Other	Concentrate Storage Shed

All pre-1998 site investigation work, geotechnical design and construction monitoring of the West Twin and East Adit containment structures was carried out by Terratech, a division of SNC Inc. and Mr. Frank Tordon, P.Eng. Initial design work relating to the East Twin diversion dyke and channel, and the dump containment ponds was provided by Kilborn Engineering Ltd. Golder Associates Ltd. (Golder) prepared the annual inspection reports for the waste containment dykes in 1998 and 1999, while BGC has provided the annual inspection reports since 2000. These other reports should be reviewed, in combination with this current report, for the sake of consistency regarding performance and maintenance issues.

March 30, 2016 Project No.: 0255-026

2.0 MINE RECLAMATION ACTIVITIES

The Final Closure and Reclamation Plan (FCRP) was submitted to the Nunavut Water Board for review and approval in March 2004. The review process included a technical meeting in Yellowknife in May 2004 and a public hearing in Arctic Bay in June 2004. The Board conveyed its approval of the plan in a letter to Breakwater dated July 6, 2004.

The reclamation of the mine site began in August 2004, with the bulk of reclamation completed between 2004 and 2008. Since 2004, the following reclamation activities related to the geotechnical inspection have been completed:

- Permafrost aggradation or "thermal" covers were constructed over tailings in the Surface Cell, Test Cell, toe of the Test Cell Dyke, toe of the West Twin Dyke, and at the Upper Dump Pond.
- Thermal covers were constructed over waste rock in the West Open Pit, East Open Pit, Oceanview Pit, and Area 14 Waste rock pile.
- A thermal cover was constructed over the Nanisivik Landfill.
- A thermal cover was constructed over the Industrial Complex Foundation, which had been backfilled with metals contaminated soil.
- Portal plugs and thermal covers were constructed at the Lower Adit, 09 South, Oceanview, K-Baseline, 17 North, 88 North, 00 and 01 Portals.
- A fill pillar was constructed beneath the 00/01 crown/rib pillar.
- The West Twin Dyke Spillway was constructed to convey water from the Surface Cell to the Reservoir.
- The West Twin Outlet Channel was constructed to control the water level in the Reservoir.
- Additional armour was applied to the face of the East Twin Creek Diversion Berm.
- The East Adit Treatment Facility was decommissioned by breaching each of the dykes.
- The Day Tank Farm was decommissioned by removing the tanks, liner and berms.
- The Lower Dump Pond was decommissioned by removing the berms, tailings and the liner and transporting them to the underground mine workings.
- The Concentrate Storage Shed was dismantled and a surficial cover was constructed over the concrete floor slab.
- The road separating the Polishing Pond and the Reservoir was breached, and the culverts and stop log control structure were removed.
- The Main Tank Farm was demolished and remediation of the hydrocarbon impacted soils from beneath the tank farm is ongoing.

Most of these reclamation measures are summarized in the project completion report (BGC 2009b) and documented in detail in various as-built reports referred to throughout this document. With the exception of completion of the remediation of the hydrocarbon impacted soils from beneath the Main Tank Farm, and some minor maintenance and ongoing monitoring programs, reclamation of the Nanisivik Mine site is essentially complete. Post closure

March 30, 2016

monitoring of the site is on-going and has been conducted in many areas of the site since 2006.

March 30, 2016

3.0 CLIMATE REVIEW

Climatic data was collected at the Nanisivik Airport by Environment Canada from 1976 to 2010, which is located approximately 10 km south of the West Twin Disposal Area (WTDA) and approximately 250 m higher in elevation. The recorded climate data were previously analyzed in Golder (1998) to provide a basis for deriving the existing climate parameters such as precipitation, air temperatures and lake evaporation at the project site. The following list is a summary of the main climatic parameters based on the data available in 1998:

- The mean annual air temperature (MAAT) was estimated to be -15.2°C.
- The mean annual precipitation total was estimated to be 240 mm.
- The 24 hour Probable Maximum Precipitation (PMP) value was estimated to range from 140 to 210 mm.
- The mean annual lake evaporation value, as measured at the Nanisivik site, was approximately 200 mm.

Climate monitoring was discontinued at the Nanisivik Airport in January 2011. Currently, the nearest available climate monitoring station is located at Arctic Bay, approximately 30 km from Nanisivik. Data collected from Arctic Bay since 2011 is provided on Drawing 2. The MAAT recorded at the Arctic Bay weather station in 2015 was approximately -14.1°C. This is approximately 0.2°C cooler than 2014, and 0.6°C cooler than the 2013 MAAT. Additionally, the average summer air temperatures (July and August) in 2015 were approximately 0.4°C cooler than those recorded in 2014, but equal to the average summer temperatures over the past 15 years. The Air Thaw Index calculated for 2015 was approximately 425 degree Celsius days (°C•d). This value has increased slightly compared to 2014 (409°C•d), but less than the five year average of 477°C•d.

Due to the difference in elevation and the proximity to the coast line, the climate data sets from Arctic Bay and the historical data collected from the Nanisivik airport station are not directly comparable. In order to put the climate data collected from Arctic Bay since 2011 in historical context, a correction factor is required. Based on the overlap of data sets while monitoring data was collected from both sites in 2010 and 2011, and the air temperature data collected sporadically on site since 2013, a correction factor of -2°C has been estimated (Nanisivik 2°C cooler than Arctic Bay). This correction factor was applied to the climate data collected from Arctic Bay between 2011 and 2015, as shown on Drawing 2. The results suggest that 2013, 2014, and 2015 were all cooler than the long term average (-14.3°C, calculated between 1977 and 2013) in terms of both MAAT and ATI. These three years were also the coolest since reclamation of the site was initiated in 2004.

An assessment of regional air temperatures was conducted to further support the climate assessment. The closest regional weather station is located at Pond Inlet, Nunavut (located 235 km to the east). Pond Inlet experienced similar cool conditions in 2014. The MAAT recorded at Pond Inlet in 2014 was -14.0 °C, which is nominally equivalent to the MAAT in 2013 (-14.1°C) and only 1.1 °C warmer than the published 1970 to 2000 normal of -15.1 °C.

March 30, 2016

Rain gauge data is unavailable from the Arctic Bay weather station, but based on the site visit and discussions with Claude Lavallee, it is believed to have been a dryer than normal year. Mr. Lavallee noted that spring run-off has been occurring earlier than normal in the area in recent years. Based on observations made during the site inspection, the early run-off likely contributed to increased erosion at various areas around the site such as the East Twin Creek Diversion Dyke. These observations of erosion are discussed in greater detail throughout this report.

In summary, climatic conditions at site in 2015 were slightly cooler and dryer than normal. The impacts of these conditions are seen in improved cover performance, continued and accelerated cooling and freeze back of mine wastes and erosion features noted at various hydraulic structures and cover systems around site. Additional discussion on these performance observations are included throughout this report, where appropriate.

March 30, 2016

4.0 MINE DESCRIPTION

Mining was conducted at Nanisivik Mine between 1976 and 2002. During that time, mining was conducted at four small open pits (West Open Pit, East Open Pit, East Trench, and Oceanview Open Pit) and underground (Main Lens, Area 14, Oceanview, and K-Baseline). The locations of each mining area are illustrated on Drawing 1. The ore was processed at the mill and the tailings were transported to the WTDA, located at West Twin Lake.

The WTDA is comprised of an upper, solids retention pond, named the Surface Cell, and a lower, water retention pond, called the Reservoir, as shown on Drawing 3. The Surface Cell and Reservoir are separated by the West Twin Dyke, a frozen-core, rockfill dyke. Prior to construction of the West Twin Dyke, tailings were deposited throughout the original West Twin Lake. After construction of the dyke, tailings were primarily deposited into the Surface Cell. Excess water was then siphoned or pumped from the Surface Cell into the Reservoir from where it was reclaimed for use in the mill. The Reservoir was subsequently further separated by constructing the Test Cell Dyke, creating additional tailings disposal capacity in what was known as the Test Cell.

The Reservoir and a final polishing pond were separated by a rockfill causeway and stop log structure. Water from the polishing pond was then discharged to Twin Lakes Creek at the decant structure located at the outlet from the pond. The decant structure was replaced in 2005 by the West Twin Outlet Channel. In September 2008, the stop log structure was removed and the rockfill causeway was breached allowing the Reservoir and Polishing Pond to behave as a flow-through hydraulic system.

March 30, 2016

5.0 REVIEW OF 2014 MAINTENANCE RECOMMENDATIONS

The 2014 Annual Geotechnical Inspection Report (BGC 2015) outlined a number of maintenance recommendations. These recommendations, and their status, as observed during the 2015 inspection, are provided in Table 2.

Table 2. Summary and Status of Previous (2014) Recommendations.

Inspection Item	Recommended Action Items (2014)	2015 Comments / Actions
West Twin Dyke Spillway	Reduction of snow levels in spillway does not appear to be feasible following observations made by site personnel. Based on observations recorded during freshet, erosion along left bank will likely continue to be an issue in the future. Suggest reviewing additional enhancements to armouring along left bank of spillway.	Additional erosion of left bank and bed materials has occurred since the 2014 inspection, likely during freshet. It is recommended that the base of the spillway be graded with a pass of a dozer. It is also recommended that additional armouring of the left bank be considered to address erosion of the left bank of the spillway.
West Twin Outlet Channel	Water levels should continue to be monitored in 2015. Further consideration should be given to seepage control measures in polishing pond to enhance long term performance.	Seepage at the West Twin Outlet wall appears to have slowed, as the water level upstream of the wall has been maintained more consistently. The stability of the perimeter slopes of the upstream polishing pond continues to degrade with increased slumping and settlement observed.
East Twin Creek Diversion Channel	Additional armouring of left bank should be considered to enhance long term performance of channel. Seepage at toe of dyke should continue to be monitored.	No additional erosion has occurred along the left bank, but it should be re-sloped and additional amour rock should be applied to enhance long term stability. The seepage previously noted at the toe of the slope at this location was observed to exhibit a similar flow rate compared to previous years.
Surface Cell Tailings Cover	Continue to monitor thermokarst areas for additional deformation.	No additional thermokarst features noted in 2015. Pre-existing thermokarst features do not appear to have progressed in 2015. Continue to monitor cover for development of additional thermokarst features and further progression of old ones.

March 30, 2016

Inspection Item	Recommended Action Items (2014)	2015 Comments / Actions
East Open Pit/ East Trench Waste Rock Cover	Continue to visually monitor cracking in EOP crown pillar and minor surficial erosion of EOP and East Trench covers.	No observable progression of crown pillar cracking in 2015. Minor rill erosion associated with natural groundwater springs was noted on the EOP and East Trench Covers. Continue to visually monitor crown pillar for progression of cracking and surface of cover for erosion.
Oceanview Pit Waste Rock Cover	Continue to visually monitor surficial erosion along backslope.	Minor rill erosion associated with natural groundwater springs was noted on the Oceanview Pit Cover in 2015. Continue to monitor for progression of erosion in 2016.
00/01 Portals and crown pillars	Continue to visually monitor cracking in WOP and EOP crown pillars.	No observable progression of crown pillar cracking in 2015. Continue to monitor for progression of cracking. Monitoring could include installation and survey of monitoring pins in the crown pillar to provide additional means of assessment, if desired. Given the observations of the monitoring program to date, this level of monitoring is not considered necessary at this time.
Instrumentation/ Monitoring	Re-install water level logger in Reservoir during 2015 inspection. Re-fill the frost gauges with methyl blue solution.	Water level logger was successfully installed in 2015 and removed at the end of open water season at the end of August. Logger should be reinstalled in 2016. Frost gauges were re-filled in 2015 but were not installed in time for the monitoring season. The frost gauges should be re-installed prior to 2016 monitoring season.

Any recommendations identified in previous inspections that have yet to be addressed, or have only been partially addressed, have been carried forward as recommendations for 2015. More information regarding the 2015 recommendations is provided in Section 6.

March 30, 2016

6.0 2015 INSPECTION CONDITIONS

Mr. Geoff Claypool, P.Eng., conducted the geotechnical site inspection between July 29 and August 1, 2015. Each of the elements from Table 1 was inspected on foot. Pertinent observations concerning the physical condition of each element were recorded by photograph. Select photos are provided in Appendix I. The following sections review the results of the geotechnical inspection and geotechnical instrumentation monitoring program at the various site facilities.

6.1. Embankments and Containment Structures

Several embankments and containment structures were constructed at Nanisivik Mine throughout its history for various purposes. These include the following:

- West Twin Dyke;
- · Test Cell Dyke;
- East Adit Treatment Pond Dyke;
- East Adit Retention Pond Dyke;
- Day Tank Farm Spill Containment Berm; and
- Main Tank Farm Spill Containment Berm.

The following sections provide a summary of the inspection conditions at each of the structures mentioned above. It should be noted that since the West Twin Dyke and Test Cell Dyke have been incorporated into the Surface Cell and Test Cell tailings covers, respectively, the inspection conditions for these structures are reviewed in Section 6.4 (Thermal Covers).

6.1.1. East Adit Treatment Facility Dykes

Construction Details

The East Adit Treatment Facility was located approximately 3 km east of the mill, downslope from the East Adit area, as shown on Drawing 1. The facility was comprised of a Treatment Pond and a Retention Pond, both of which employed earthen dykes to retain surface water flow. Water that flows through this area is runoff water from the surrounding drainage basin, where the water quality is affected and/or impacted by natural mineralized soil and rock.

Both dykes are shale rockfill structures mixed with a combination of one or more of the following: regional talus, glacial till, marine clay and/or bentonitic clay. The Treatment Pond Dyke is approximately 5 m above the surrounding ground surface. The Retention Pond Dyke is approximately 3 m above the surrounding ground surface.

Commitments were made in the 2004 Reclamation and Closure Plan (CanZinco 2004) to restore natural drainage by breaching/removing any man made diversions or catchments. As such, both dykes were breached in late 2006. The breaches are approximately 5 m wide at the base and are sloped back to the remnant crest of the dykes at an angle of approximately 3(H):1(V).

March 30, 2016

Inspection Conditions

Select photos from the inspection are provided in Appendix I (Drawing I-1). The main observations made during the inspection are summarized by the following:

- Both the breach of the East Adit Retention Pond and the breach of the East Adit Treatment Pond appear to be free of sediment and able to promote drainage of the former pond areas as intended.
- As observed during previous inspections, a small remnant pond was observed in the
 East Adit Retention Pond area which has been present since breaching. The ponding
 has been reduced in aerial extent over time due to continued natural backfilling of the
 area by sediments, mostly weathered shale, being transported and deposited in this
 area from upslope.
- Some channelization of remnant sediments was observed in the bottom of the East Adit Treatment Pond.

As expected, natural sedimentation has steadily been reducing the aerial extent of remnant ponding in the East Adit Retention Pond. As such, additional remedial actions at the East Adit Treatment Facility are not considered necessary.

6.1.2. Day Tank Farm Spill Containment Berm

Construction Details

The Day Tank Farm Spill Containment Berm was located just uphill from the Industrial Complex, as shown on Drawing 1. The berm provided contingency storage for fuels in the event of that the day tanks leak or spill. The berm was approximately 4 m high, at its highest point, and had a crest width of approximately 2 m.

CanZinco (2004) details the reclamation plan for the facility which involves the following:

- The liner is to be removed and disposed of underground according to the Waste Disposal Plan.
- Hydrocarbon contaminated soils are to be relocated to the underground mine, in accordance with the Underground Waste Disposal Plan.
- The areas which are disturbed during reclamation are to be backfilled and/or contoured to their surroundings.

In 2007, the day tank farm was decommissioned. According to site staff, the tanks, liner and berm were removed and transported to the underground mine workings. Site staff also indicated that some hydrocarbon contaminated soil was excavated and was also transported to the underground mine workings.

Inspection Conditions

The main observation made during the inspection was that the area where the day tank farm used to be was well drained and no ponding of surface water and no erosion of surface materials was observed.

March 30, 2016

No additional maintenance was recommended for this area, in terms of geotechnical requirements. As documented in SRK (2009), all geo-environmental considerations at the Day Tank farm area have been addressed.

6.1.3. Main Tank Farm Spill Containment Berm

Construction Details

The Main Tank Farm Spill Containment Berm was located adjacent to the loading dock at Strathcona Sound, just west of the concentrate storage building (Drawing 1). The purpose of the berm was to provide contingency storage for fuels should the fuel storage tanks leak or spill.

The berm was approximately 5 m high at its highest point and has a crest width of 1-3 m. The side slopes of the berm are approximately 1.5H:1V to 2H:1V.

Decommissioning of the Main Tank farm was initiated in 2010, with the removal of the tanks and removal of the containment berms completed in 2011. A remnant portion of one arm of the perimeter berm remains to aid in surface drainage control. Remediation of the hydrocarbon impacted soils from beneath the Main Tank farm is ongoing under the direction of SRK, the mine's geo-environmental consultant.

Inspection Conditions

The remediation of the hydrocarbon impacted soils is being overseen by the project's environmental consultant. Thus, no detailed inspection of these measures was undertaken by BGC.

Given the ongoing remediation activities in this area, no additional maintenance was recommended for this area, in terms of geotechnical requirements.

6.2. Water Conveyance Structures

Several water conveyance structures were constructed at Nanisivik Mine, both prior to, and during the reclamation process. These include the following structures:

- West Twin Dyke Spillway
- West Twin Outlet Channel
- East Twin Creek Diversion Berm and Channel.

The following sections provide a summary of the inspection conditions at each of the structures mentioned above.

6.2.1. West Twin Dyke Spillway

Construction Details

The West Twin Dyke Spillway is located at the south end of the Surface Cell, as shown on Drawing 3. The spillway conveys water from the Surface Cell to the Reservoir. The physical details of the spillway are summarized by the following:

March 30, 2016

- The spillway is approximately 550 m long.
- The bottom of the spillway is approximately 6 m wide.
- The grade of the spillway bottom varies from 0% at the inlet to 7% near the middle of the spillway and 2% at the outlet.
- The bottom of the spillway is founded on rock from the inlet to 100 m down gradient of the access ramp. The remainder of the spillway bottom is comprised of rockfill.
- The side slopes of the spillway vary from near vertical in rock to approximately 3(H):1(V) in soil side slopes.
- Side slopes composed of poor quality rock or soil are armoured with riprap.

Inspection Conditions

Select photos from the inspection are provided in Appendix I (Drawing I-3). The main observations are summarized by the following:

- A small pond was observed at the spillway inlet on the Surface Cell cover. The
 maximum depth of the pond was estimated to be between 20 and 30 cm. The pond
 was a similar size to what has been observed in previous years.
- Surface flow seemed to travel further down the spillway than previous years before going subsurface into the rockfill, suggesting that the subgrade is sanding-up / freezingback.
- Erosion of the left bank materials had occurred previously during the year (Photos 5 and 6), during freshet following breaching of the ice-plug at the spillway entrance. During the previous spring (2014), Mr. Lavallee was on-site when the ice-plug breach occurred. The observations collected during this time provide further insight into the erosive event that occurs annually. Based on his observations collected during the event, the flow following the breaching of the ice-plug becomes focused along the left bank at an elevated level 1 to 2 m above the base of the spillway. Draining of the water that backs up on the Surface Cell cover occurred quickly, over a period of less than 4 hours. Some erosion of the bank armour materials occurred before the flow re-entering the spillway towards the outlet, depositing eroded material in the base of the spillway.
- Some armour material from the left bank was also observed to have raveled into the bottom of the spillway in response to the freshet erosion, partially (by about a third) restricting the width of the spillway base over a 10 m length of the spillway.

While the spillway currently remains effective in directing and confining flow from the Surface Cell to the Reservoir, it is recommended that additional armouring of the left bank be considered to address these types of flow events in the future. Re-grading the base of the spillway to ensure the full design width is available for flow should be completed at the same time. Until these issues are addressed, it is recommended that the spillway channel continue to be inspected annually for stability of the side slopes and erosion of the side slopes and channel bottom.

March 30, 2016

6.2.2. West Twin Lake Outlet Channel

Construction Details

The West Twin Lake Outlet Channel is located in the northeast corner of the WTDA, as shown on Drawing 3. The channel conveys water from the Reservoir into Twin Lakes Creek. The channel replaces the former decant station located in the same area. The main design feature of the channel is a steel-reinforced, concrete wall which provides water retention and elevation control for the water level in the Reservoir. The physical details of the channel are summarized by the following:

- The concrete wall is approximately 17 m long and 0.3 m thick.
- The central portion of the wall where the flow occurs is 7 m wide and has an invert elevation of approximately 370.2 m.
- The wall contains sloping side walls (4(H):1(V)) and the elevation of the top of the side walls is approximately 370.8 m.
- The concrete wall is founded into the underlying bedrock via a steel-reinforced, concrete footing.
- The channel is armoured to approximately 370.8 m elevation, upstream and downstream of the wall.
- A plunge pool is located downstream of the wall to provide energy dissipation during flooding events.

In 2007, a geosynthetic clay liner (GCL) was installed upstream of the concrete wall, as suggested in the 2006 inspection report. This was completed in response to observations of declining water levels upstream of the wall during periods of low inflows. The declining water levels were inferred to suggest seepage losses through the foundation of the wall. As such, the GCL approach was suggested as a way to limit the potential for these seepage losses.

In September 2008, the culverts in the East Twin access road that had previously impeded the flow from the Reservoir to the Polishing Pond were removed and the Reservoir is now considered to be a fully flow-through hydraulic system at the normal water level. Due to the limited depth of the breach, the former East Twin access road restricts flow into the former polishing pond area at lower water levels.

Inspection Conditions

Select photos from the inspection are provided in Appendix I (Drawing I-4). The main observations are summarized by the following:

- During the inspection, the water level upstream of the wall was noted to be at the
 elevation of the wall invert. This is considered to be a positive observation with respect
 to seepage rates, given the dry conditions at site through the month of July.
- The seepage at the West Twin Outlet Wall seems to have slowed in recent years, as the water level upstream of the wall has been maintained more consistently at or above the invert of the outlet wall.

March 30, 2016

 The stability of the perimeter slopes of the upstream polishing pond continues to degrade with increased slumping and settlement observed. This is in relation to the deepening of the polishing pond (and associated water depths) during reclamation of this area.

The reservoir water level was recorded hourly with a water level logger installed on July 30, 2015. The logger data was benchmarked with the water level measurement relative to the invert elevation of the wall during the geotechnical inspection. Based on this logger data, water flowed over the wall between August 5 and 13, with a peak height of 3 cm above the wall on August 6. After the August 6 peak, the water level steadily dropped until the logger was removed from the reservoir on August 25, 2015, at a water level of approximately 5 cm below the wall invert.

It is recommended that the water level logger be re-installed during the 2016 inspection trip to continue to monitor water levels in the reservoir. Weekly readings of the water level at the wall were not completed as planned in 2015, but should be undertaken as part of monitoring activities in 2016.

The observed seepage losses and stability issues along the edge of the remnant polishing pond are thought to be related to the excavation of sediments from the polishing pond during site reclamation activities in 2005. Excavation of these sediments created a deeper pocket of water upstream of the wall and provided a heat source which likely resulted in thawing of the ground beneath the pond and associated water retention concrete wall.

Based on the water quality measurements collected since the East Twin Access Road was breached in 2008, the seepage losses through the foundation of the wall do not appear to be influencing the overall performance of the West Twin Area reclamation measures. As suggested by the water level data discussed previously, the impact of seepage losses on the main water level in the Reservoir is minimized by the various breaches creating flow restrictions between the Reservoir and the remnant Polishing Pond. However, the breaches only act to slow the lowering of the water level and, therefore, should not be considered a permanent solution in mitigating seepage losses from the West Twin Area. In light of continuing seepage losses and increasing slope instability noted along the perimeter of the remnant polishing pond, it is recommended that measures to address these concerns be considered. This may involve backfilling of the Polishing Pond immediately upstream of the wall. This backfilling would be intended to provide the following benefits with respect to seepage control and stability:

- Enhance stability of slopes along the perimeter of the pond by buttressing these slopes.
- Lengthen the seepage pathway to reduce impacts of seepage losses on water levels upstream of the wall.
- Promote freeze-back of the foundation beneath the pond which could result in a corresponding reduction in seepage losses. Though complete freeze-back of the foundation may be difficult depending on, among many variables, ground conditions and seepage gradients.

March 30, 2016

Detailed design drawings and specifications such as fill materials / volumes and surface grades and water management plans will need to be developed prior to implementation of any mitigation plan. Given the difficulty in obtaining detailed information regarding ground and geothermal conditions as a basis for design, the mitigation of the polishing pond may require an adaptive design approach with contingency measures should observed performance not meet design intent.

6.2.3. East Twin Creek Diversion Dyke and Channel

Construction Details

The East Twin Creek Diversion Dyke is located along Twin Lakes Creek between East Twin Lake and the West Twin Outlet Channel, as shown on Drawing 3. The diversion dyke and channel deflect flow from East Twin Lake away from its previous drainage course, which drained directly into West Twin Lake (the Reservoir). The flow from the diversion channel combines with the flow from the Reservoir downstream of the West Twin Outlet Channel.

The diversion dyke is approximately 2 m above the adjacent ground level and is comprised of sand, gravel and cobbles derived from the nearby Twin Lakes sand and gravel deposit. A portion of the dyke was re-graded during reclamation construction to be less susceptible to erosion. Additionally, the re-graded portion of the dyke was armoured with riprap to prevent future erosion from occurring.

Inspection Conditions

Select photos from the inspection are provided in Appendix I (Drawing I-5). During the inspection, the area where erosion of the left bank of the channel was observed during previous inspections was reviewed. The erosion was found to be in similar condition compared to 2014. The observed erosion at this location may be the result of a similar scenario as the erosion due to freshet in the West Twin Dyke Spillway. It appears that the flow in East Twin Creek was elevated near the crest of the diversion dyke by snow blockage and concentrated flow resulted in erosion of the berm as it re-entered the main channel of East Twin Creek. It is recommended that the noted area should be re-sloped and additional amour rock should be applied to the entire face of the dyke to enhance long term stability of this area.

It should be noted that a seepage discharge spring was observed at the toe of the left bank of the dyke, as it has been during the inspections undertaken since 2012. The seepage water is likely originating in the polishing pond and is also likely related to excavation of polishing pond sediments during site reclamation. The seepage flow was observed to be clear and free of sediment and not observed to have increased compared to recent years. No mitigation efforts to address the observed seepage are recommended at this time, but the discharge point should continue to be visually monitored.

March 30, 2016

6.3. Thermal Covers

The following sections provide information regarding each of the thermal covers constructed at site. Each section provides details regarding the construction of each cover, a summary of the observations made during the 2015 inspection and reviews the monitoring data collected from each area in 2015. A table documenting the instrumentation monitoring undertaken in 2015 is provided in Appendix II. No additional attempts to collect data are planned prior to July 2016, in-line with the monitoring schedule defined within the current Water License.

An additional note on the interpretation of the geothermal monitoring data; for the purposes of interpretations made in this report, the following assumptions were made:

- In the active layer, ground conditions are considered "thawed" when ground temperatures of 0°C and warmer are observed.
- In the taliks, ground conditions are considered "thawed" when ground temperatures of warmer than -0.5°C are observed. This temperature adjustment accounts for freezing point depression effects which have been noted in the tailings talik at the site.

It should be noted that the frost gauges installed in many of the cover systems were re-filled with methyl-blue solution in 2015, in response to recommendations following the 2014 geotechnical inspection. Due to these required maintenance activities, no frost gauge data were collected in 2015. Readings should be collected from the frost gauges in 2016, as per the monitoring schedule.

6.3.1. Surface Cell Tailings Cover

Construction Details

A thermal cover was constructed over the tailings in the Surface Cell in 2004 and 2005. The thermal cover consists of a 1 m thick layer (minimum thickness) of granular shale overlain by a 0.25 m thick layer (minimum thickness) of armour material comprised of sand, gravel and cobbles. It should be noted that, due to surface grade considerations, significantly increased shale thicknesses (greater than 2 m thick) were applied to approximately 30% of the Surface Cell. Additionally, due to practical construction considerations related to the grain size distribution of the armour materials, the armour layer thickness regularly exceeded 0.25 m. The shale was sourced from the Mt. Fuji and Area 14 borrow areas (Drawing 1). The armour material was sourced from the Twin Lakes Delta deposit (Drawing 1). The Surface Cell tailings cover is drained by a series of swales which convey surface water to the spillway inlet located at the south end of the Surface Cell. The spillway transfers water draining off of the Surface Cell into the Reservoir. It should be noted that surface flow is not regularly observed on the Surface Cell and that the majority of the water flow occurs sub-surface due to the coarse nature of the cover materials.

March 30, 2016

Inspection Conditions

Select photos from the inspection are provided in Appendix I (Drawing I-6). The main observations are summarized by the following:

- The head pond at the entrance to the spillway at the south end of the cover was observed to be similar in size compared to previous years.
- Similar to 2014, some minor thermokarst features were noted along the south shoreline, along the east edge of the main drainage swale and just north of the E/W trench. These localized thermokarst are not considered to be negatively impacting the overall performance of the cover system. Additionally, the same thermokarst features have been observed is past inspections and do not appear to be changing with time, suggesting they have physically stabilized.
- No erosion of the cover materials was noted, but some minor settlement deformation in the bottom of the main drainage swale was observed closer to the spillway entrance.

No maintenance is recommended for the Surface Cell cover system, though the surface of the cover should continue to be visually inspected for additional deformation.

Monitoring Data

The Surface Cell is instrumented with ten thermistors, seven vibrating wire piezometers, six frost gauges and two monitoring wells. The location of each of these instruments is provided on Drawing 5. Select plots providing the results of the monitoring are provided, for interpretation purposes, on Drawings 6 through 10.

The instrumentation has two main purposes; monitor the depth of the active layer thaw in the cover and monitor the ground temperatures and pore pressures in the talik during freeze-back. Monitoring wells originally installed in the Surface Cell and Test Cell taliks to monitor pore water quality during freeze-back are no longer functional and are no longer monitored in accordance with the approved geotechnical and geothermal monitoring program.

Drawing 6 provides data from thermistors installed throughout the Surface Cell talik. The graphs illustrate the following:

- The entire tailings profile along the periphery of the talik appears to be frozen, even at thermistor 03-07 where the tailings profile extends to 25 m depth.
- The tailings profile continues to cool over time. The rate of cooling observed in 2015 appears to be similar to what has been observed in previous years.
- Generally, the upper 18 to 22 m of the ground profile appears to be frozen, as illustrated by data recorded from Thermistors BGC03-09, BGC03-10 and BGC05-05.
- The rate of downward progression of the -0.5°C isotherm continues to advance at a similar rate compared to previous years, as illustrated by data from Thermistors BGC03-09, 03-10 and 05-05.

Drawing 7 illustrates the downward progression of the freezing front over time in the Surface Cell. The depth of the -0.5°C isotherm from various thermistors is plotted against the distance from the crest of the West Twin Dyke. As can be seen, the data suggests the -0.5°C isotherm

March 30, 2016

has migrated between 5 and 18 m downwards since the cover system was completed in 2005. The data also illustrates how the thickness of frozen ground increases with proximity to the West Twin Dyke.

Drawing 7 also illustrates that the freeze-back of the Surface Cell talik is generally proceeding quicker than anticipated, compared to the results of the geothermal analysis documented in BGC (2004a). This is illustrated by comparing the observed depth of the -0.2°C isotherm with the freeze-back envelope predicted by the original geothermal modeling. The -0.2°C isotherm was used for this comparison as it was the freezing point depression assumed during the original geothermal modelling completed as part of the talik freeze-back assessment (BGC 2004a).

Drawing 8 provides data collected from the piezometers installed in the Surface Cell talik. The graphs indicate the following:

- All of the piezometers in the surface cell talik have frozen back in response to continued downward migration of the freezing front in the tailings. These piezometers were installed at depths ranging from 15 to 24 m bgs. Piezometer 05-17 located at the boundary between the surface cell and West Twin Dyke has cooled significantly over the past two years, but remains unfrozen.
- The freeze-back of the piezometer tips occurred at temperature ranging from -0.5°C to -1.3°C, and the freeze-back temperature appears to decrease with depth.

Drawing 9 illustrates the relationship between piezometer tip depth and the freeze-back temperature of the piezometers in the Surface Cell cover system. For the purposes of this assessment, freeze-back of the piezometer tip is taken to be the time at which a significant drop or increase in erratic nature of the recorded pore pressure is observed. The deeper the piezometer tip, the lower the temperature before freeze-back occurred. This relationship is likely related to the increasing metals concentration in the remnant talik as it becomes smaller and cryo-concentration of metals in the pore water occurs. The freezing point of the water becomes greater with a higher metals concentration.

The results of water quality testing undertaken on samples collected at the inlet of the West Twin Dyke Spillway are also provided on Drawing 10. As can be seen, the total zinc concentration in the water draining off the Surface Cell continued to be low (less than 0.01 mg/L) in samples collected in 2015. Similar results have been observed since 2010. Additionally, reductions in the total sulphate concentrations have also been observed since 2010. The water quality monitoring data suggests that the improved geothermal performance of the Surface Cell cover system observed since 2007 has had beneficial effects on the quality of the surface water runoff.

March 30, 2016

6.3.2. West Twin Dyke

Construction Details

The West Twin Dyke is a frozen core, upstream constructed, earth fill dyke that separates the Surface Cell and the Reservoir (Drawing 3). The dyke is constructed of frozen, compacted shale and founded on frozen, settled tailings. The dyke is approximately 14 m high and the downstream face slopes at an angle of approximately 15°. The downstream face of the dyke was surfaced with a 0.25 m thick layer (minimum thickness) of sand, gravel and cobbles sourced from the Twin Lakes Delta.

Inspection Conditions

Select photos from the inspection are provided in Appendix I (Drawing I-7). The main observations made during the inspection are summarized by the following:

- No settlement or cracking of the crest was noted
- The downstream face of the dyke shows no indications of erosion or settlement
- No seepage was noted on the face of the dyke or at the toe of the dyke

In general, the dyke appeared to be in a satisfactory condition and no maintenance is recommended.

Monitoring Data

The West Twin Dyke is instrumented with five thermocouple cables installed within the dyke, as well as four thermistors and one vibrating wire piezometer installed from the crest of the dyke. The location of each of these instruments is provided on Drawings 5 and 11. Select plots providing the results of the monitoring, for interpretation purposes, are provided on Drawings 12 and 13.

Drawing 12 provides data from Thermistors BGC03-33 and BGC03-34, which provide a continuous geothermal monitoring profile from 5 m below the crest of the dyke to approximately 24 m bgs, approximately 6 m below the base of the dyke. The data indicates the following:

• The entire depth profile continues to cool. The rate of cooling at depths between 7 and 15 m bgs appears to be faster than at deeper depths.

Drawing 13 provides data from additional thermistors installed from the crest of the dyke, as well as one vibrating wire piezometer installed within a thawed zone at depth. The data indicates the following:

- The profile immediately upstream of the dyke is frozen (cooler than -0.5°C) to at least 23 m bgs (approximately 5 m below base of dyke).
- The geothermal profile continues to cool with time.
- At piezometer 05-17, the pore pressures within the small thawed zone at approximately 24.5 m bgs (approximately 6.5 m below the base of the dyke) are approximately 15 m artesian and have increased since 2014. The elevated pore pressures observed at

March 30, 2016

depth remain well below the trigger levels established in BGC (2009c) and are not considered to negatively impact the stability of the West Twin Dyke.

 The piezometric tip temperature suggests a minimum freezing point depression of approximately -1.2°C.

6.3.3. Test Cell Area

Construction Details

The Test Cell area consists of the Test Cell, former Test Cell Dyke and Toe of Test Cell Dyke. A thermal cover was constructed over the Test Cell area in 2004 and 2005. The thermal cover consists of a 1 m thick layer (minimum thickness) of granular shale overlain by a 0.25 m thick layer (minimum thickness) of armour material comprised of sand, gravel and cobbles. It should be noted that, due to surface grade considerations, significantly increased shale thicknesses (greater than 2 m) were applied to approximately 20% of the Test Cell. Additionally, due to practical construction considerations related to the grain size distribution of the armour materials, the armour layer thickness regularly exceeded 0.25 m. The shale was sourced from the Mt. Fuji, East Twin and Area 14 borrow areas (Drawing 1). The armour material was sourced from the Twin Lakes Delta deposit (Drawing 1). The Test Cell tailings cover is drained by a main swale which conveys surface water directly into the Reservoir.

The Test Cell Dyke is an earth fill dyke that separates the Test Cell and the Reservoir (Drawing 3). The dyke is constructed of frozen, compacted shale and founded on frozen, settled tailings. The dyke was approximately 4 m high. During reclamation, the top 2 m of shale material in the dyke was removed and placed in the Test Cell as cover material. The remnant dyke was surfaced with a layer of armour material, approximately 0.25 m thick. As such, the dyke is now essentially integrated into the Test Cell cover.

A thermal cover was constructed over the tailings at the toe of the Test Cell Dyke in 2005. The thermal cover consists of a 1 m thick (minimal thickness) layer of granular shale overlain by a 0.25 m thick layer (minimal thickness) of armour material comprised of sand, gravel and cobbles. It should be noted that, due to surface grade considerations, shale fill thickness in excess of the 1 m minimum thickness was applied to the tailings beach at the toe of Test Cell Dyke, especially immediately adjacent to the remnant Test Cell dyke. The shale was sourced from the Mt. Fuji and Area 14 borrow areas (Drawing 1). The armour material was sourced from the Twin Lakes Delta deposit (Drawing 1). The riprap was sourced from the dolostone outcrop at the south end of the West Twin Dyke.

Inspection Conditions

Select photos from the inspection of the Test Cell and Test Cell Dyke are provided in Appendix I (Drawing I-8 and Drawing I-9). The main observations are summarized by the following:

- No erosion or ponding was observed.
- Similar to previous inspection observations, the north-south arm of the Test Cell dyke and the Test Cell cover just inside of the dyke remain undulating, suggesting some

March 30, 2016

amount of thaw settlement of the cover materials has occurred. The undulating nature of the cover in this area has not noticeably changed in the last several years and the cover is overbuilt in this area due to grade requirements. The undulating nature has no negative impacts on cover performance and, as such, this area is not of concern.

Select photos from the inspection of the cover along the toe of the Test Cell Dyke are provided in Appendix I (Drawing I-10). The main observations are summarized by the following:

- No erosion of the cover was observed
- No disturbance due to ice plucking of the riprap was observed.

In general, the tailings cover in the Test Cell area appears to be in satisfactory condition. As such, no maintenance is recommended.

Monitoring Data

The Test Cell area is instrumented with seven thermistors, five vibrating wire piezometers and four frost gauges. As previously noted in the Surface Cell monitoring review, the monitoring wells installed in the Test Cell talik are no longer functioning and are no longer monitored in accordance with the approved monitoring program. The location of each of these instruments is provided on Drawing 11. Select plots providing the results of the monitoring are provided on Drawings 14 through 16.

Drawings 14 and 15 provide geothermal and piezometric monitoring data collected from the Test Cell in 2015. The data indicates the following:

- The active layer thaw was generally confined within the cover materials throughout 2015.
- The subsurface profile between 1.5 and 15 m depth in the Test Cell at the base of the West Twin Dyke (BGC05-04) is colder than -0.5°C and is presumed to be frozen. The geothermal profile continues to cool with time.
- As suggested by Thermistor BGC05-29, the subsurface profile just inside the former location of the Test Cell dyke is frozen (colder than -0.5°C) to approximately 24 m bgs, an approximately 2 m downward migration of the freezing front since 2014.
- The data collected from Thermistor BGC05-19, indicates cooling of the geothermal profile near the centre of the Test Cell talik continues.
- Thermistor 05-19 also suggests that the centre of the Test Cell talik has frozen back to approximately 13 m bgs, an approximately 1 m downward migration of the freezing front since 2014.
- The pore water pressures measured at piezometer 05-22 have increased by 0.5 m since 2014.
- The pore water pressures measured at piezometer 05-20 have increased by approximately 2.5 m since 2014. This is a larger increase than has been seen in recent years and may be a result of constraining of the hydraulic connection between the Test Cell talik and the Reservoir due to downward migration of the freezing front.

March 30, 2016

 The temperature of the unfrozen pore water is generally between -0.4°C and -0.6°C and is relatively stable. Minimal cooling of the recorded pore water temperature has been observed since installation in 2005.

Select plots providing the results of the monitoring of the Test Cell Dyke are provided on Drawing 16. The monitoring data indicates the following:

- Data from thermistor BGC03-22 suggests that the dyke and foundation beneath the dyke was frozen to approximately 22 m bgs throughout the year and the geothermal profile continues to cool with time.
- The vibrating wire piezometer (BC05-24) installed approximately 20 m bgs beneath the
 dyke has frozen back as indicated by the tip temperature below -4°C and the
 corresponding variability in pore pressures. The recorded pore pressure is considered
 to be localized and associated with the freeze-back of the piezometer tip and is not
 considered to be representative of pore water pressures throughout the Test Cell talik.

Select plots providing the results of the monitoring of the tailings cover at the toe of the Test Cell Dyke are provided on Drawing 17. The graphs indicate the following:

- The subsurface profile at the toe of the Test Cell Dyke (BGC05-27) between 3 and 22 m bgs is colder than -0.5°C and is presumed to be frozen. The geothermal profile continues to cool with time. The monitoring data demonstrates that the upper 22 m of the subsurface profile is frozen, despite being along a shoreline which was periodically submerged in water during operations of the tailings disposal area. The fact that permafrost exists at this location, to the extent it does, is considered beneficial to the overall Test Cell talik freeze-back. This is because it exceeds expectations and assumptions made in the contaminant loading model (CanZinco 2004) which assumed a completely thawed tailings profile adjacent to the water.
- The monitoring data from Piezometer BGC05-28 indicates piezometric elevation of approximately 372 m asl. This is slightly higher than the elevation of the water level in the Reservoir (taken to be approximately 370.2 m asl). Until 2015, the piezometric head at this location has remained consistent with the water level in the reservoir. This suggests that the hydraulic connectivity between the tailings at depth and the Reservoir has been constrained in 2015. The pore water temperature measured at the piezometer tip has cooled to approximately -1°C in 2015, but is not yet frozen. It is likely this piezometer will become frozen in the next couple of years.

6.3.4. Toe of West Twin Dyke Tailings Cover

Construction Details

A thermal cover was constructed over the tailings at the toe of the West Twin Dyke in 2005. The thermal cover consists of a 1 m thick layer (minimum thickness) of granular shale overlain by a 0.25 m thick layer (minimum thickness) of armour material comprised of sand, gravel and cobbles. The shale was sourced from the Mt. Fuji and Area 14 borrow areas (Drawing 1). The armour material was sourced from the Twin Lakes Delta deposit (Drawing 1). The riprap was sourced from the dolostone outcrop at the south end of the West Twin Dyke.

March 30, 2016

Inspection Conditions

Select photos from the inspection are provided in Appendix I (Drawing I-11). The main observations are summarized by the following:

- No erosion of the cover was observed.
- As observed during previous inspections, some minor thermokarst features were observed, but was not seen to be negatively impacting the overall performance of the cover system. No visual changes in the appearance of these thermokarst features have been noted in recent years, suggesting the area is generally physically stable.
- No erosion or ice plucking of the riprap along the shoreline was observed.

No additional maintenance items were recommended.

Monitoring Data

The tailings cover at the toe of the West Twin Dyke is instrumented with two thermistors. The location of each of these instruments is provided on Drawing 11. Select plots providing the results of the monitoring are provided on Drawing 18. The graphs indicate the following:

- As illustrated by the data collected from Thermistor BGC05-26, the subsurface profile below 3 m is colder than -5°C and is presumed to be frozen to at least 24 m bgs, the depth of the bottom of the instrument. The bottom 15 m of the instrument is measuring ground temperatures in the bedrock, demonstrating the frozen nature of the bedrock near the base of the West Twin Dyke.
- As illustrated by the data collected from Thermistor BGC03-19, the subsurface profile below 3 m is colder than -4°C and is presumed to be frozen to at least 11 m bgs, the depth of the bottom of the instrument.

West Twin Disposal Area Water Quality

As required in the Water License used for site operations in 2015, water quality sampling and testing were undertaken at the West Twin Outlet Channel throughout the open water period in 2015. This channel is considered the final discharge point for water from the WTDA before entering the environment in Twin Lakes Creek. Only two samples were collected and forwarded to a laboratory in 2015. Water samples were tested for pH, conductivity, Total Suspended Solids (TSS), sulphate, total metal concentrations, and ammonia (NH₃). The total zinc, total lead, total cadmium and sulphate concentrations observed at the West Twin Outlet Channel in 2015 are illustrated on Drawing 19. The total zinc, lead and cadmium concentrations observed in the 2015 samples met discharge criteria, as they have since the covers were completed in 2005. Since surface water quality is expected to be poorest when thawing is at its annual maximum (typically early fall), and the last water sample was taken in early August, it should not be assumed that the samples represent the annual maximum metal concentrations. The low and declining metals and sulphate concentrations suggest that the thermal covers and the water cover in the Reservoir are effective in limiting metal loading to the water in the Reservoir.

March 30, 2016

It should be noted that the TSS values obtained from the samples collected throughout 2015 were slightly lower than 2014 and similar to what was observed in the five years prior. The last five years have all been well below discharge criteria and within the historical range. These TSS values generally indicate an improvement over values recorded prior to breaching of the East Twin access road. Hence, the results suggest that excessive amounts of solids are not being carried in the outflow from the WTDA.

Stantec (2016) should be referenced for a detailed review of the results of the water quality monitoring program undertaken in 2015.

6.3.5. Landfill Cover

Construction Details

A thermal cover was constructed over the Nanisivik Landfill in 2005. The thermal cover consists of a 2 m thick layer (minimum thickness) of granular shale overlain by a 0.25 m thick layer (minimum thickness) of armour material comprised of sand, gravel and cobbles. The shale was sourced from the Townsite Shale borrow area. The armour material was sourced from the Twin Lakes Delta deposit. The face of the landfill is sloped at approximately 3(H):1(V).

It should be noted that the thermal cover constructed at the Landfill was built over an existing surficial shale cover that was continuously placed and maintained during operations as part of the on-going landfill operating procedures (for pest control and protection against wind transport). No attempts were made during construction of the thermal cover in 2005 to verify the existing cover thickness and thereby, reduce the fill requirements. Therefore, it can be assumed that the thermal cover is thicker than just the material placed in 2005.

Inspection Conditions

Select photos from the inspection are provided in Appendix I (Drawing I-12). The main observations are summarized by the following:

- No erosion of the cover was observed, either on the upper flatter portion of the cover or on the sloping face of the Landfill.
- No seepage was observed at the toe of cover during the time of the inspection.
- Some exposed shale was observed on the lower portion of the west face. This is due
 to an insufficient amount of armour material available for covering and is not related to
 erosion. Previous attempts undertaken to spread the armour over the exposed shale
 were determined to be impractical from a construction standpoint. Considering the
 observed stability of the area since construction, additional maintenance is not
 considered necessary.
- Some minor cracking and thermokarst features were observed along the upslope water deflection berm. This has resulted in a minor amount of surface water running along the west edge of the cover system. This is not considered to be negatively affecting the performance of the adjacent landfill cover system and no maintenance is considered necessary at this time.

March 30, 2016

 No areas of settlement or thermokarst features were observed on the surface of the landfill cover system.

No maintenance items were recommended.

Monitoring Data

The Landfill cover is instrumented with one thermistor and one frost gauge. The location of each of these instruments is provided on Drawing 20. Select plots providing the results of the monitoring are provided on Drawing 21. The graphs indicate the following:

- The landfill debris underlying the cover remained frozen throughout the year.
- The geothermal profile within the underlying landfill debris continues to cool over time.
- The active layer thaw did not penetrate into the underlying waste material throughout 2015.
- The geothermal performance of the landfill cover in 2015 was observed to be slightly improved compared to previous years. Additionally, the maximum temperature recorded at the thermistor node located at 2.3 m bgs, near the cover/landfill debris interface, was approximately -3°C.

6.3.6. West Open Pit Waste Rock Cover

Construction Details

A thermal cover was constructed over the West Open Pit in 2006. The thermal cover consists of a 2 m thick layer (minimum thickness) of granular shale overlain by a 0.35 m thick layer (minimum thickness) of armour material comprised of sand, gravel and cobbles. The shale was sourced from the Townsite Shale borrow area. The armour material was sourced from the local borrow source located along the road between the 09S portal and the 17 North Portal. The face of the West Open Pit cover is sloped at a maximum angle of approximately 3(H):1(V).

Inspection Conditions

Select photos from the inspection are provided in Appendix I (Drawing I-13). The main observations are summarized by the following:

- No erosion of the armour surface was noted.
- No areas of settlement or thermokarst features were observed during the 2015 inspection.
- No seepage water was observed at the toe of the cover.
- Similar to previous inspection observations, a small crack (1-3 cm wide) was observed in the crown pillar area. The size of the crack has not changed relative to previous years.

No additional maintenance items are recommended.

Monitoring Data

The West Open Pit cover is instrumented with one thermistor (BGC08-01). The purpose of the thermistor is to monitor the freeze-back of the underlying backfill materials as well as the

March 30, 2016

active layer thaw within the cover materials. The location of this instrument is provided on Drawing 22. The results of the monitoring undertaken in 2015 are provided on Drawing 23. The graphs indicate the following:

- The waste rock used to backfill the open pit has frozen back.
- The active layer thaw was confined within the cover materials throughout 2015, with a small improvement in performance (thinner active layer) compared to 2014.
- The geothermal profile within the waste rock observed in 2015 was similar to what was observed in 2014.

6.3.7. East Open Pit Waste Rock Cover

Construction Details

A thermal cover was constructed over the East Open Pit in 2005. The thermal cover consists of a 2 m thick layer (minimum thickness) of granular shale overlain by a 0.35 m thick layer (minimum thickness) of armour material comprised of sand, gravel and cobbles. The shale was sourced from the Shale Hill shale borrow area. The armour material was sourced from the local borrow source located along the road between the K-Baseline Portal and Kuhulu Lake. The face of the East Open Pit cover is sloped at a maximum angle of approximately 3(H):1(V). A remnant highwall exists along the south edge of the pit area. The remnant highwall ranges from 1 to 5 m high and is sloped back at an angle of approximately 60°. A bench exists between a portion of the remnant highwall and the main portion of the cover system.

Inspection Conditions

Select photos from the inspection are provided in Appendix I (Drawing I-14). The main observations are summarized by the following:

- Some surface (rill) erosion was noted on the surface of the cover, which appears to be
 associated with water originating from natural upslope groundwater springs, supplying
 a regular, but generally minor, flow of water. However, the coarse grained fraction of
 the surface armour layer is limiting the progression of erosion. Given the lack of
 precipitation at site in July 2015, no noticeable advancement of the erosion was noted.
- Some minor cracking was noted on the surface of the cover. This cracking is thought to be related to thermal expansion and contraction of the cover materials and settlement of the underlying backfill materials.
- No areas of settlement or thermokarst features were observed on the surface of the cover.

The minor erosion noted on the surface of the cover was anticipated. The armour material at this location contains a fine grained fraction that was expected to wash away with time leaving behind the coarse grained fraction, a process known as self-armouring. As such, the armour thickness at this location, and many others where alternative armour materials were used, was increased to 0.35 m. The coarse grained fraction of the armour material is expected to limit

March 30, 2016

the amount of erosion that can occur, without negatively impacting the geothermal performance of the cover.

The cracking in the crown pillar at the East Open Pit was not observed to have progressed since 2014. As previously noted, the cracking coincides with the mined out rib pillar and the area of the 39 Portal. As in previous years, no opening to the underground was observed during the inspection. As such, the cracking was not seen to be of immediate concern especially given the lack of progression over the past several years. Accordingly, no maintenance was recommended, but the crown pillar should continue to be visually monitored for additional deformation.

Monitoring Data

The East Open Pit Waste Rock cover is instrumented with two thermistors and two frost gauges. The location of each of these instruments is provided on Drawing 24. Select plots providing the results of the monitoring are provided on Drawing 25. The graphs indicate the following:

- Data from Thermistor BGC05-02, installed in the area with a thin layer of waste rock backfill (approximately 3 m thick), indicates the waste rock has frozen back and continues to cool with time at a similar rate as observed in previous years.
- Data from Thermistor BGC05-03, installed in the area with a thick layer of waste rock backfill (approximately 9 m thick), indicates the waste rock, and hydrocarbon contaminated soil buried at depth, has frozen back. The geothermal profile continues to cool at a comparable rate to last year.
- The active layer monitoring data from Thermistor BGC05-03 and BGC05-02 indicates that the active layer was confined within the cover materials throughout 2015. The shallow thermal performance of the cover observed in 2015 was similar to the performance in 2013 and 2014, with approximately 1.2 m of active layer thaw, but noticeable cooling has occurred within the waste rock and bedrock.

6.3.8. East Trench Waste Rock Cover

Construction Details

A thermal cover was constructed over the East Trench in 2005. The thermal cover consists of a 2 m thick layer (minimum thickness) of granular shale overlain by a 0.35 m thick layer (minimum thickness) of armour material comprised of sand, gravel and cobbles. The shale was sourced from the Shale Hill shale borrow area. The armour material was sourced from the local borrow source located along the road between the K-Baseline Portal and Kuhulu Lake. The face of the East Trench cover is sloped at an angle ranging between 4(H):1(V) and 6(H):1(V).

Inspection Conditions

Select photos from the inspection are provided in Appendix I (Drawing I-15). The main observations are summarized by the following:

March 30, 2016

- As noted in previous inspections, minor surface erosion was observed near the upslope edge of the cover where seepage water periodically discharges from natural rock outcrops onto the surface of the cover. No progression of this erosion was noted in 2015.
- No seepage was observed at the toe of the cover.

In general, the East Trench cover appears to be in satisfactory condition. As such, no maintenance was recommended.

6.3.9. Oceanview Open Pit Waste Rock Cover

Construction Details

A thermal cover was constructed over the Oceanview Open Pit in 2005. The thermal cover consists of a 2 m thick layer (minimum thickness) of granular shale overlain by a 0.35 m thick layer (minimum thickness) of armour material comprised of sand, gravel and cobbles. The shale was sourced from the Shale Hill borrow area (Drawing 1). The armour material was sourced from the Chris Creek "A" borrow area (Drawing 1). The face of the Oceanview Open Pit cover is sloped at a maximum angle of approximately 3(H):1(V). The surface of the cover in the bottom of the pit slopes to the north at a grade of approximately 3%.

Inspection Conditions

Select photos from the inspection are provided in Appendix I (Drawing I-16). The main observations are summarized by the following:

- No ponded water was observed on the surface of the cover.
- The upslope water deflection berm appeared to be effective in directing surface water away from the cover. This was inferred from visual observations indicating surface water flow along the upslope edge of the berm.
- Minor surface erosion was noted along the backslope at the south end of the cover, as
 has been noted during previous inspections. The erosion appears to be slowly
 progressing, based on visual observations, but is not expected to impact the overall
 performance of the cover system. Self armouring of the erosion areas is occurring as
 the coarser particles within the armour layer are exposed and concentrated at surface,
 as anticipated.
- Some seepage was observed at the toe of the cover.
- Some acid rock drainage staining was observed on the east edge of the cover. The stained area appeared to originate upslope of the extent of the cover and appeared to cover a similar extent to what has been observed in previous inspections.
- A minor sinkhole was observed in the middle of the cover surface in 2014, but did not appear to have grown since the 2014 inspection.

In general, the Oceanview Open Pit cover appears to be in satisfactory condition. As such, no maintenance was recommended. The surficial erosion should continue to be visually monitored for additional progression.

March 30, 2016

As discussed previously, minor erosion of the surface of the cover was anticipated. Similar to the East Open Pit cover, the armour material at this location contains a fine grained fraction that was expected to wash away with time. As such, the armour thickness was increased to 0.35 m. The coarse grained fraction of the armour material, which can be observed in photos on Drawing I-16, is expected to limit the amount of erosion that can occur, without negatively affecting the geothermal performance of the cover.

Monitoring Data

The Oceanview Pit Waste Rock cover is instrumented with one thermistor and one frost gauge. The location of each of these instruments is provided on Drawing 26. Select plots providing the results of the monitoring are provided on Drawing 27. The graphs indicate the following:

- The active layer was confined within the cover materials throughout 2014.
- The waste rock underlying the cover has frozen back and remained completely frozen throughout 2015.
- As was noted in 2014, the geothermal profile within the waste rock, between 5 and 12 m, once again shows an increased rate of cooling in 2015 compared to years prior.
- Based on the thermistor data collected from BGC05-01, the geothermal performance
 of the cover in 2015 was slightly improved to the performance observed since 2010.
 The maximum active layer thaw depth indicated by Thermistor BGC05-01 was
 estimated to be approximately 1.4 m bgs, which is approximately 0.9 m above the base
 of the cover.

6.3.10. Area 14 Waste Rock Cover

Construction Details

Area 14 is a satellite ore body situated on a west-facing slope, approximately 1 km to the east of East Twin Lake (Drawing 1). A waste rock pile was created outside the portal during mining operations. In 1988, the waste rock pile was flattened and a thermal cover was constructed over the top of the waste rock pile, but the face was left exposed.

In 2005, the thermal cover at the Area 14 waste rock pile was completed by constructing a cover over the exposed face and armouring the entire surface of the cover. The thermal cover consists of a 2 m thick layer (minimum thickness) of granular shale overlain by a 0.35 m thick layer (minimum thickness) of armour material comprised of sand, gravel and cobbles. All shale was sourced from the Area 14 shale borrow area (Drawing 1). All armouring material was sourced from the hill side immediately north of the Area 14 portal.

Inspection Conditions

Select photos from the inspection are provided in Appendix I (Drawing I-17). The main observations are summarized by the following:

No erosion of the cover materials was observed.

March 30, 2016

- No areas of settlement or thermokarst features were observed on the surface of the cover.
- No seepage was noted at the toe of the cover.

In general, the Area 14 waste rock cover appears to be in satisfactory condition. As such, no maintenance was recommended.

Monitoring Data

The Area 14 Waste Rock cover is instrumented with one thermocouple and one frost gauge; locations for each of these instruments are provided on Drawing 28. No thermocouple data was collected in 2015 from the Area 14 Waste Rock cover instrument. Readings should be collected from the frost gauge in 2016 following re-installation of the instrument.

6.3.11. Upper Dump Pond Tailings Cover

Construction Details

The upper dump pond was an emergency tailings storage containment cell located between the water tank and the West Twin Disposal Area, as shown on Drawing 1. A thermal cover was constructed over the tailings in the Upper Dump Pond in 2005. The thermal cover consists of a 2 m thick (minimal thickness) layer of granular shale overlain by a 0.25 m thick layer (minimal thickness) of armour material comprised of sand, gravel and cobbles. The shale was sourced from the Townsite shale borrow area (Drawing 1). The armour material was sourced from the Twin Lakes Delta deposit (Drawing 1).

Inspection Conditions

Select photos from the inspection are provided in Appendix I (Drawing I-18). The main observations from the inspection are summarized by the following:

- No erosion of the surface of the cover was observed.
- No seepage was noted at the toe of the cover.
- No areas of settlement or thermokarst features were observed on the surface of the cover.

In general, the Upper Dump Pond tailings cover appears to be in a satisfactory state. As such, no maintenance was recommended.

Monitoring Data

The Upper Dump Pond tailings cover is instrumented with one frost gauge. The location of this instrument is provided on Drawing 29. Due to maintenance completed on the frost gauges in 2015, no data was collected from this instrument in 2015. Additional readings should be collected from this instrument in 2016.

March 30, 2016

6.3.12. Industrial Complex Foundation Cover

Construction Details

The Industrial Complex is located approximately 1 km north of the town site (Drawing 1). The Industrial Complex housed the concentrator, DMS circuit, power plant, maintenance shops, warehouse, administration and technical offices and associated facilities. The facility was built on bedrock and a reinforced concrete foundation.

The Industrial Complex was dismantled between 2005 and 2006 and the remnant foundation was backfilled with metals contaminated soils. In 2008, a thermal cover was constructed over the backfilled foundation. The thermal cover consists of a 2 m thick layer (minimum thickness) of granular shale overlain by a 0.35 m thick layer (minimum thickness) of armour material. The shale was sourced from the Mill Area deposit and the armour materials were locally sourced. The sloping face of the cover is approximately 3(H):1(V).

Inspection Conditions

Select photos from the inspection are provided in Appendix I (Drawing I-19). The main observations made during the inspection are summarized by the following:

- No erosion of the surface of the cover was observed.
- No settlement or thermokarst features were observed on the surface of the cover.
- No seepage was observed at the toe of the cover.

In general, the Industrial Complex cover appears to be in satisfactory condition. As such, no maintenance was recommended.

Monitoring Data

The Industrial Complex Foundation cover is instrumented with one thermistor. The location of this instrument is provided on Drawing 30. Select plots providing the results of the monitoring are provided on Drawing 31. The graph indicates the following:

- The metals contaminated soils used to backfill the foundation footprint have frozen back.
- The active layer thaw (approximately 2 m) was confined within the cover materials throughout 2015 and the cover performance appears to have improved over time.
- The geothermal profile beneath the cover appears to be similar to 2013. In comparison to the years prior to 2014, the geothermal profile continues to cool.

March 30, 2016

6.4. Mine Openings

6.4.1. 00/01 Portals and Crown Pillar

Construction Details

00 Portal

The 00 Portal is located at the edge of the West Open Pit at the western end of the mine, as illustrated on Drawing 1. The 00 Portal was the principal access at the western extremity of the mine. The portal measured approximately 5 by 5 m in cross section. The brow immediately above the portal was approximately 4 to 5 m high.

In 2005, the portal was backfilled with waste rock. The backfill was placed approximately to within 1 m of the top of the portal and into the portal approximately 5 m from the entrance. The backfill extended outside the portal face and was sloped at an angle of approximately 3(H):1(V) and graded into the overall backfill of the West Open Pit. A thermal cover was subsequently constructed over the waste rock as part of the West Open Pit thermal cover.

01 Portal

The 01 Portal was located at the western end of the mine, as shown on Drawing 1. The 01 Portal housed the main ventilation fans during mining operations which were mounted in a plate steel bulkhead. The portal opening was approximately 22 m wide and 4 m high. The brow immediately above the portal was approximately 4 to 5 m high.

In 2005, the portal was backfilled with waste rock. The backfill was placed approximately to within 1 m of the top of the portal and into the portal up to the face of the bulkhead. The backfill extended outside the portal face and was sloped at an angle of approximately 3(H):1(V) and graded into the overall backfill of the West Open Pit. A thermal cover was subsequently constructed over the waste rock as part of the West Open Pit thermal cover.

00/01 Crown Pillar

A stope connecting the 00 and 01 portals was located approximately 5 m behind the West Open Pit highwall. A portion of the rock between the 00 and 01 portals, known as the 00/01 rib pillar, was removed during later stages of mine development as part of the pillar recovery program. After the recovery of a portion of the rib pillar, a crack developed in the crown pillar above the area that had been mined. In 2005, a fill pillar was constructed beneath the cracked portion of the crown pillar to provide additional support and prevent development of an opening into the mine workings if the pillar were to collapse. The pillar was constructed out of waste rock and was constructed approximately to within 1 m of the top of the opening.

Inspection Conditions

The area of the West Open Pit cover where the portals had existed was inspected in July 2015. The observations are summarized by the following:

No indications of surface deformation were observed.

March 30, 2016

No indications of seepage from the mine workings were observed.

No maintenance of the portal plugs or the cover over the portal plugs was recommended.

The crown pillar was also inspected from surface. The observations are summarized by the following:

- No additional cracking was observed.
- Based on visual observations, the existing cracking did not appear to dilate further since 2014.
- No visually distinguishable deformation was observed in the crown pillar.
- Overall, no significant changes have been observed in the West Open Pit crown pillar since the fill pillar was constructed in 2005.

In general, the portal plugs constructed for the 00 and 01 portals and the 00/01 crown pillar appear to be in satisfactory condition. It is recommended that the crown pillar area continue to be visually monitored to check for further propagation of the cracking.

6.4.2. 17 North Portal

Construction Details

The 17 North Portal was a culverted portal giving access to the Main Ore Zone. The location of the portal is illustrated on Drawing 1. The 17 North Decline was approximately 5 by 5 m in cross section and the culvert was half round with a diameter of 5 m and a length of 28 m. The culvert was supported by a 0.25 m thick by 2 m high concrete wall on either side and it extended 5 m inside the dolostone bedrock of the drift.

In 2005, the culvert was removed and the portal was backfilled with granular shale derived from the Shale Hill borrow area. The backfill was placed to within 1 m of the top of the portal and extended into the portal for approximately 4 m. The backfill extended outside the portal face and was sloped at an angle ranging between 4(H):1(V) and 7H:1V and graded into the surrounding topography. A 0.35 m thick layer of armour material, derived from the Kuhulu Lake borrow area, was then applied to the surface of the shale backfill.

Inspection Conditions

Select photos from the inspection are provided in Appendix I (Drawing I-20). The main observations are summarized by the following:

- No erosion of the surface of the cover was observed.
- No seepage was observed at the toe of the cover.

In general, the 17 North Portal cover appears to be physically stable and in satisfactory condition. As such, no maintenance was recommended.

March 30, 2016

6.4.3. Oceanview Portal

Construction Details

The Oceanview Portal was a bare rock entrance into the north side of the Oceanview underground workings. The location of the portal is illustrated on Drawing 1. The Oceanview decline had a cross section of approximately 5 by 5 m. The brow of the portal was approximately 5 m in height.

Prior to 2004, the portal had been backfilled with waste rock and covered over with locally derived overburden materials. In 2005, a thermal cover was constructed over the existing portal plug. The cover consisted of a 2.0 m thick layer (minimum thickness) of granular shale overlain by a 0.35 m thick layer of armour material consisting of sand, gravel and cobbles. The shale was derived from the Shale Hill borrow area. The armour material was derived from the Chris Creek "A" deposit. The thermal cover was extended to the east and north of the portal entrance in an old ore stockpile area. Additionally, a water deflection berm was constructed upslope of the cover extension to prevent concentrated surface water from flowing over the cover area.

Inspection Conditions

Select photos from the inspection are provided in Appendix I (Drawing I-21). The main observations from the inspection are summarized by the following:

- A small area of surficial settlement was observed near the southwest corner of the portal cover. The settlement area appears to have stabilized as it has not changed significantly since it was first observed in 2006.
- Some minor cracking was noted along the east edge of the portal cover, as has been noticed in previous inspections. The condition of the cracking does not appear to have changed in several years.
- No seepage was observed at the toe of the cover.
- The surface water deflection berm appeared to be effective in diverting water around the cover extension.

In general, the Oceanview Portal cover appears to be physically stable and in satisfactory condition. As such, no maintenance was recommended.

6.4.4. K-Baseline Portal

Construction Details

The K-Baseline portal was a culverted entry used to access the K-Baseline ore body. The location of the portal is illustrated on Drawing 1. The K-Baseline decline was approximately 5 m by 5 m in cross section and the culvert was half round with a diameter of 5 m and a length of 28 m. The culvert was supported by two concrete pony walls, 1 m wide by 2.4 m high, on both sides. The concrete pony walls extended 3 m inside the dolostone bedrock of the drift.

March 30, 2016

In 2004, the culvert was removed and the portal was backfilled with waste rock. In 2005, a thermal cover was constructed over the waste rock portal plug. The cover consisted of a 2.0 m thick layer (minimum thickness) of granular shale overlain by a 0.35 m thick layer of armour material consisting of sand, gravel and cobbles. The shale was derived from the Shale Hill borrow area. The armour material was derived from the Chris Creek "A" deposit. An additional thermal cover was constructed over the area below the road immediately outside the portal where mineralized soils and additional waste rock were located. A surficial cover of shale was also constructed adjacent to the thermal cover to improve drainage conditions.

Inspection Conditions

Select photos from the inspection are provided in Appendix I (Drawing I-22). The main observations are summarized by the following:

- No erosion of the cover was observed.
- No seepage was noted at the toe of the cover.
- No areas of significant settlement were observed in the cover.
- Some minor cracking was noted on the surface of the cover, likely related to thermal expansion and contraction of the cover materials.

In general, the K-Baseline portal appears to be in satisfactory condition. As such, no maintenance was recommended.

6.4.5. Area 14 Portal

Construction Details

The Area 14 Portal was a bare rock portal that provided access to the Area 14 underground workings. The location of the portal is illustrated on Drawing 1. Mining ceased in this area around 1987 and the portal was backfilled with waste. The waste was covered and contoured with shale in 1987 and 1988.

In 2005, locally derived armour material was stockpiled adjacent to the portal cover for construction of the final armour layer. In late 2006, the stockpiled armour materials were spread over the portal area.

Inspection Conditions

Select photos from the inspection are provided in Appendix I (Drawing I-23). The main observations are summarized by the following:

- No erosion of the cover was observed.
- No seepage was noted at the toe of the cover.

In general, the Area 14 Portal cover appears to be physically stable and in satisfactory condition. As such, no maintenance was recommended.

March 30, 2016

6.4.6. 09 South Portal

Construction Details

The 09 South Portal is located at the western end of the mine, as shown on Drawing 1. The 09 South Portal is a culverted entry giving access to the Main Ore Zone. The 09 South drift is approximately 5 m by 5 m in cross section. The culvert is round with a diameter of 5 m and a length of 28 m. The bottom of the culvert is filled with rockfill to provide a smooth floor. The culvert extends approximately 13 m inside the shale bedrock of 09 south drift, leaving 15 m exposed on surface, a portion of which is covered with talus from the slope above.

The 09 South Portal remained open until the fall of 2008 to provide access to the underground workings during the underground waste disposal program. Once the underground waste disposal program was complete in September 2008, work on permanent closure of the 09 South Portal began.

In 2008, the culvert was removed and the portal was backfilled with granular shale derived from the Mill Area deposit. The backfill was placed to within 0.5 m of the top of the portal and extended into the portal for approximately 5 m. The backfill extended outside the portal face and was sloped at an angle of approximately 4(H):1(V) and graded into the surrounding topography. A 0.25 m (minimum thickness) layer of locally derived armour material was then applied to the surface of the shale backfill.

Inspection Conditions

Select photos from the inspection are provided in Appendix I (Drawing I-24). The main observations are summarized by the following:

- No erosion of the cover was observed.
- No seepage was noted at the toe of the cover.
- Some minor cracking and deformation of the cover was noted, in a similar condition as was observed in 2012 to 2014 inspections. The area appears to have stabilized since the cracking was first noted in 2009.
- Some shale from rock outcrops upslope was deposited on the surface of the portal cover.

In general, the 09 South Portal cover appears to be physically stable and in satisfactory condition. As such, no maintenance was recommended.

6.4.7. Lower Adit

Construction Details

The Lower Adit is located at the western end of the mine near the Industrial Complex, as illustrated on Drawing 1. The Lower Adit provided the main access into the underground crusher and fine ore bin, as well as secondary access to the Main Ore Zone.

The Lower Adit Portal remained open until the fall of 2008 to provide ventilation to the underground workings during the underground waste disposal program. Once the

March 30, 2016

underground waste disposal program was complete in September 2008, work on permanent closure of the Lower Adit Portal began.

In 2008, the portal was backfilled with granular shale derived from the Mill Area deposit. The backfill was placed to within 0.5 m of the top of the portal and extended into the portal for approximately 5 m. The backfill extended outside the portal face and was sloped at an angle of approximately 4(H):1(V) and graded into the surrounding topography. A 0.25 m (minimum thickness) layer of locally derived armour material was then applied to the surface of the shale backfill.

Inspection Conditions

Select photos from the inspection are provided in Appendix I (Drawing I-25). The main observations are summarized by the following:

- No erosion of the cover was observed.
- No seepage was noted at the toe of the cover.
- No cracking or deformation of the cover was noted.

In general, the Lower Adit portal plug appears to be in satisfactory condition. As such, no maintenance was recommended.

6.4.8. Portal to Mill Foundation

Construction Details

A portal was driven beneath the Mill building in 1980 as part of emergency repair operations for the Mill. The portal is located approximately 70 m south of the Mill, adjacent to Twin Lakes Creek. The portal provided access to an ice lens which was present beneath the mill building. As part of the repair operations, the ice lens was mined out and concrete pillars were constructed to provide additional support for the Mill. After the repair operations were complete, the portal was plugged with shale rock fill.

Inspection Conditions

Select photos from the inspection are provided in Appendix I (Drawing I-26). The main inspection observations are summarized by the following:

- No erosion of the armoured portal plug was observed.
- No seepage was noted at the toe of the portal plug.

In general, the portal plug appears to be physically stable. No additional maintenance was recommended.

6.4.9. Shale Hill Raise

Construction Details

The Shale Hill Raise provided ventilation for the underground workings in the Shale Hill area. The location of the raise (E582524, N8107427, UTM NAD 83 Zone 16) is illustrated on

March 30, 2016

Drawing 1. The 3 m diameter raise was approximately 47 m deep. During mining operations, the raise was sealed with a 3 m diameter steel tank with the bottom cut out and with two adaptors in the top for 36-inch ventilation fans. The tank was fixed to a cemented collar at the top of the raise.

Prior to 2005, the surface structure was removed and, according to mine site records, the Shale Hill raise was backfilled with waste rock. A mound of shale was constructed at surface with side slopes of approximately 3(H):1(V). In 2005, a 0.35 m thick layer of locally derived armour material was applied to the surface of the mound to complete the remediation of this raise.

Inspection Conditions

Select photos from the inspection are provided in Appendix I (Drawing I-27). During the inspection, the armour surface appeared to be stable with no visual indications of erosion or surface deformation. As such, no maintenance was recommended.

6.4.10. Oceanview East Raise

Construction Details

The Oceanview East Raise was situated at the extreme east end of the Oceanview underground workings. The location of the raise (E585123, N8107506, UTM NAD 83 Zone 16) is illustrated on Drawing 1. The 4 by 4 m raise was approximately 10 m deep and provided ventilation for the underground workings in the Oceanview area. During mining operations, the raise was covered with a wooden wind deflector with a locked door.

In 2002, the wooden deflector was removed and, according to mine site records, the raise was backfilled with waste rock. During backfilling, it was noted that an ice plug was present in the raise at a depth of approximately 1.5 m below ground surface. As such, waste rock was placed only to this depth. A 3 m high mound was placed on top of the raise to accommodate for possible future settlement of the ice plug. The mound was constructed of shale and surfaced with coarse rock.

Inspection Conditions

Select photos from the inspection are provided in Appendix I (Drawing I-27). During the inspection, the armour surface appeared to be stable with no visual indications of erosion or surface deformation. As such, no maintenance was recommended.

It was noted that acid rock drainage water emanating from groundwater seepage upslope of the raise has caused staining of the ground surface around the raise (Photo 72). The source of the ARD is not known, but is likely related to near surface exposure of sulphidic soils and/or bedrock. This water is collecting in a disturbed area downslope of the raise. This low spot could be backfilled to prevent collection of this water.

March 30, 2016

6.4.11. Oceanview West Raise

Construction Details

The Oceanview West raise was located near the west end of the Oceanview underground workings (E584851, N8107466, UTM NAD 83 Zone 16), as shown on Drawing 1. The 3 m diameter raise is approximately 26 m deep and provided ventilation for the underground workings. The raise was covered by a steel enclosure with a locked wooden cover.

In 2002, the steel enclosure was removed and, according to mine site records, the raise was backfilled with waste rock as part of the progressive reclamation of the mine site. During backfilling, it was noted that an ice plug was present in the raise at a depth of approximately 1.5 m below ground surface. As such, waste rock was placed only to this depth. A 3 m mound was placed on top of the raise to accommodate for possible future settlement of the ice plug. The mound was constructed of shale and surfaced with coarse rock.

Inspection Conditions

Select photos from the inspection are provided in Appendix I (Drawing I-27). During the inspection, the armour surface appeared to be stable with no visual indications of erosion or surface deformation. As such, no maintenance was recommended.

6.4.12. Area 14 Raise

Construction Details

The location of the Area 14 Raise (E584187, N8105663, UTM NAD 83 Zone 16) is illustrated on Drawing 1. The raise had a cross section of 5 m by 5 m and an approximate depth of 8 m. Mining ceased in this area around 1987 and the raise was completely backfilled to the floor of the underground workings. Backfilling was completed with waste rock and the surface was then covered and contoured with shale in the summer of 1987 and 1988.

Inspection Conditions

Select photos from the inspection are provided in Appendix I (Drawing I-27). During the inspection, no settlement of the area surrounding the former raise was observed. As such, no maintenance was recommended.

6.5. Shale and Armour Borrow Areas

6.5.1. Shale Borrow Areas

Several shale borrow areas were developed during the reclamation process to provide material for construction of the thermal covers. The borrow areas include the following:

- Mt. Fuji
- Area 14
- West Twin
- East Twin

March 30, 2016

- Shale Hill
- Townsite

The borrow areas were reclaimed when no longer required. The reclamation efforts included re-grading of slopes for stability and sufficient grading of the floor of each borrow area to provide for positive drainage of surface water.

Select photos from the inspection are provided in Appendix I (Drawing I-28). The main observations are summarized by the following:

Mt. Fuji

- The benches are continuing to slowly fill in from the raveling of the remaining bench faces and are expected to eventually form a stable slope at the natural angle of repose.
- The floor had no significant areas of ponded water and is considered generally well drained.
- No issues requiring maintenance were observed.

Area 14

- In general, the re-graded pit walls appear to be stable.
- One area of erosion has occurred at the north end of the borrow area where natural surface water periodically discharges into the pit, typically during freshet. At this location, the overburden material has been eroded down to the top of the bedrock and has been deposited into the floor of the pit. This area was observed to have stabilized during recent inspections as down-cutting of these materials no longer appears to be occurring.
- No ponding of water was observed at the time of the inspection, but there has been significant thermokarst development at the entrance to the pit. As such, it is likely that this impedes drainage at some point in the year. The material is sufficiently fractured that any ponded water likely drains when the ground thaws.

West Twin

- In general, the re-graded pit walls appear to be stable.
- No ponding was observed in the floor of the pit.
- No issues requiring maintenance were observed.

East Twin

- In general, the re-graded pit walls appear to be stable.
- No ponding was observed in the floor of the pit.
- Some thermokarst features were noted on some of the remnant benches within the interior of the pit. These thermokarst features have resulted in some ponding within the interior benches of the pit.
- No issues requiring maintenance were observed.

Shale Hill

• In general, the re-graded pit walls appear to be stable.

March 30, 2016

- No ponding was observed in the floor of the pit.
- No issues requiring maintenance were observed.
- Townsite
 - In general, the re-graded pit walls appear to be stable.
 - No ponding was observed in the floor of the pit.
 - No issues requiring maintenance were observed.

6.5.2. Armour Borrow Areas

Several armour borrow areas were developed during the reclamation process to provide material for construction of the thermal covers. The borrow areas include the following:

- Twin Lakes Delta deposit
- Chris Creek "A" and "B" deposits
- Kuhulu Lake Road deposit
- 09S/17N Road deposit
- Area 14

The borrow areas were reclaimed once no longer required. The reclamation efforts included sufficient grading of the floor of each borrow area to provide for positive drainage of surface water.

Select photos from the inspection are provided in Appendix I (Drawing I-29). The main observations are summarized by the following:

- Twin Lakes Delta deposit
 - The floor of the quarry was, in general, well drained. The surface water flows to the north edge of the borrow area and then proceeds to flow west to the Reservoir.
 - Only isolated thermokarst features were observed in the floor of the quarry.
 - No issues requiring maintenance were observed.
- Chris Creek "A" and "B" deposits
 - The floor of the guarry was observed to be well drained.
 - Some minor thermokarst features were observed in the floor of the quarry.
 - No issues requiring maintenance were observed.
- Kuhulu Lake Road deposit
 - The floor of the borrow area was graded in late 2006 in response to thermokarst features identified during the 2006 inspection. Since the grading in 2006, some additional thermokarst features have developed, but the area appears to be well drained with only limited ponding occurring in the bottom of the pit. No additional maintenance was recommended.
- 09S/17N deposit
 - The face of the borrow area did not exhibit any indications of erosion or thermokarst development.

March 30, 2016

- No issues requiring maintenance were observed.
- Area 14 deposit
 - Some minor thermokarst features were observed in the borrow area.
 - Given the stability exhibited by the area over the past few years, additional grading is no longer considered necessary but the area should continue to be monitored.

6.6. Other Areas

6.6.1. Concentrate Storage Shed

Construction Details

Dismantling of the Concentrate Storage Shed was completed in 2007. The concrete floor slab was left in-place and covered with a surficial cover of locally derived materials. According to mine site staff, the cover is approximately 30 cm thick, although this was not confirmed during the site inspection. The area adjacent to the Concentrate Storage Shed foundation, where metals contaminated soils had been excavated, was also backfilled and re-sloped to prevent ponding.

Inspection Conditions

The area is now being used by the Department of National Defense and their contractors for the construction of the new port site and related facilities. Given the ongoing use and control of the area by third parties, no detailed inspection of the area was undertaken or is anticipated to be required in the future.

March 30, 2016

6.7. Summary of 2015 Maintenance Recommendations

The maintenance items recommended throughout Section 6 are summarized in Table 3.

Table 3. Recommended 2015 Maintenance and Action Items.

Inspection Item	Recommended Maintenance and Action Items			
West Twin Dyke Spillway	Review additional enhancements to armouring along left bank of spillway. The area should continue to be visually monitored for any signs of erosion or permafrost degradation induced deformation of the side slopes.			
West Twin Outlet Channel	Monitor the water elevation in the Reservoir. Consider seepage control measures such as backfilling the remnant polishing pond upstream of the wall.			
East Twin Creek Diversion Channel	Additional armouring of the left bank should be considered to enhance long term performance of the channel. Monitor seepage discharge at toe of dyke.			
Surface Cell Tailings Cover	No maintenance required. Continue to monitor thermokarst areas for additional deformation.			
East Open Pit/ East Trench Waste Rock Cover	No maintenance required. Continue to visually monitor cracking in EOP crown pillar and minor surficial erosion of EOP and East Trench covers.			
Oceanview Pit Waste Rock Cover	No maintenance required. Continue to visually monitor surficial erosion along backslope.			
00/01 Portals and crown pillar	No maintenance required. Continue to visually monitor cracking in WOP crown pillar.			
Instrumentation/ Monitoring	Re-install water level logger in Reservoir during 2016 inspection. Re-install frost gauges prior to the 2016 monitoring season to permit additional readings to be collected in 2016.			

No maintenance was recommended at other areas not specifically noted in Table 3.

6.8. 2016 – 2019 Monitoring Schedule

As part of the Water License renewal process, BGC undertook a review of the geotechnical monitoring requirements for the Nanisivik Mine site. The intent of the review was to develop a revised monitoring schedule for the term of the next Water License. The results of this review are documented in a project memorandum (BGC 2013). In summary, geotechnical instrumentation (thermistors, piezometers, frost gauges) will be undertaken as per the proposed schedule between July 1 and September 1. Additionally, the reclamation measures will continue to be inspected on an annual basis throughout the term of the next Water License by a qualified Geotechnical Engineer.

The proposed monitoring schedule was generally approved during the Water License renewal. The monitoring schedule incorporated within the new Water License is provided in Appendix III.

March 30, 2016

7.0 CONCLUSIONS AND RECOMMENDATIONS

The following paragraphs provide a summary of the significant observations, conclusions and recommendations based on the results of the 2015 Geotechnical Inspection Program undertaken at the Nanisivik Mine site.

Embankments

The breaches in the remnant dykes at the East Adit Treatment Facility continue to permit natural drainage of the area with only limited ponding in the Retention Pond. The size of this ponding is gradually decreasing with time as the low spots in the pond area backfill with natural sediment transported from upslope areas. The Main Tank Farm berm was nearly completely removed at the time of the inspection and no ponding was occurring in the area. The West Twin Dyke was physically stable with no signs of erosion or seepage.

Hydraulic Structures

The West Twin Dyke Spillway continues to effectively drain surface water from the Surface Cell cover into the Reservoir and is generally functioning as intended. Additional erosion of the left bank was noted in 2015, likely in response to elevated flows during freshet. Due to the nature of the flows causing the erosion, it is likely that this erosion will continue without additional enhancement of the left bank armour. If not addressed, this may lead to decline in the effectiveness of the spillway over time.

As observed during previous inspections, a small head pond developed on the Surface Cell cover at the spillway inlet. The presence of the head pond is not considered to negatively impact the overall cover performance; hence the elimination of the head pond is not considered necessary. Reduction in pond size may continue over time as the intact rock in the base of the spillway inlet becomes more permeable due to freeze thaw effects.

The seepage at the West Twin Outlet Wall seems to have slowed in recent years, as the water level upstream of the wall has been maintained more consistently at or above the invert of the outlet wall. During the inspection, the water level upstream of the wall was noted to be at the elevation of the wall invert. This is considered to be a positive observation with respect to seepage rates given the dry conditions at site through the month of July.

The stability of the perimeter slopes of the upstream polishing pond continue to degrade with increased slumping and settlement observed. Increased instability in the shoreline of the polishing pond was also noted in 2015. Based on the water quality measurements collected since the East Twin Lake access road was breached in 2008, the seepage losses from the polishing pond do not appear to be affecting the overall performance of the West Twin Area reclamation measures. The seepage losses should continue to be monitored and additional seepage control measures should be considered.

Some erosion at the East Twin Diversion Dyke was noted during the inspection. The erosion was likely due to elevated flows during freshet in combination with snow blockage in the channel. The erosion appeared to be similar to what was observed in 2014. In general, the

March 30, 2016

dyke remains in stable condition. However, it is recommended that additional re-sloping and armouring of select areas of the channel be undertaken to enhance long term performance. As has been observed during inspections over the past couple of years, seepage was observed at the toe of the East Twin Diversion Dyke in 2014 upstream of the convergence of flow from West Twin. This seepage did not appear to have worsened in 2015, but should continue to be monitored in future inspections.

Thermal Covers

The thermal covers were generally performing slightly better in 2015 compared to performance observed in 2014. Only minor erosion, cracking and thermokarsting/settlement were observed, which were not seen to negatively impact the thermal performance nor the water quality in the surrounding areas. Many of these features have been noted previously and have been observed to be physically stable for the past several years. The active layer thaw was contained within the thermal cover at most locations. Continued improvement has also been observed in the quality of the surface water runoff from the Surface Cell cover system. This is an indication of the beneficial impacts related to improved geothermal performance of the cover system. Additionally, the water quality observed at the final discharge point for the West Twin Disposal Area has also been observed to remain well below the discharge criteria.

It is anticipated that, over time, the ice saturation will continue to progress within the base of the cover materials. As this occurs, the geothermal performance of the covers will continue to improve, further confining the active layer thaw within the cover. No maintenance is required for the thermal covers at this time; however, visual monitoring is recommended to check for additional surface deformation.

Talik Freeze-back

Freeze-back of the talik in the Surface Cell and Test Cell appears to be proceeding at anticipated rates. Cooling of the entire geothermal profile was observed in most instruments at similar or accelerated rates of cooling compared to recent years.

Most piezometers within the surface Cell have frozen back due to continued downward migration of the freezing front. Where the piezometers remain in thawed tailings, the pore pressures continue to increase. The increasing pore pressures are related to continued freezeback of the tailings. The pore pressures are lowest near the dyke and highest in the centre of the talik. The piezometers in the Test Cell talik have shown pore pressures increasing at a greater rate than in the past. This may be due to constraining of the hydraulic connection between the Test Cell talik and Reservoir due to downward migration of the freezing front.

Mine Openings, Crown Pillars and Raises

The covers constructed over the mine openings generally appear to be physically stable. Cracking at the East Open Pit crown pillar does not appear to have progressed since 2011. No maintenance is recommended, but continued visual inspection is warranted.

March 30, 2016

Shale and Armour Borrow Areas

In general, the shale and armour borrow areas appear to be physically stable and are not causing any significant ponding to occur. No maintenance was recommended at any of the borrow areas.

March 30, 2016

March 30, 2016 Project No.: 0255-026

8.0 CLOSURE

This report provides a performance assessment of numerous structures at the Nanisivik Mine, based on visual observations recorded during the site inspection and a review of monitoring data collected from various instruments throughout 2015.

We trust the information provided herein meets your present requirements. Thank you for allowing BGC to be of service, once again, to Nanisivik Mine. If you have any questions or require additional details, please contact the undersigned.

Respectfully submitted,

BGC ENGINEERING INC.

per:



Geoff Claypool, M.Eng., P.Eng. Senior Geological Engineer

Reviewed by:

James W. Cassie, M.Sc., P.Eng. Principal Geotechnical Engineer

GC/SG/JWC/sf/cs

Vern

Scott Garrison, B.Sc., E.I.T Geological Engineer

PERMIT TO PRACTICE
BGC EMAINEERING INC.

Signature

Date 30 - Mar - 6

PERMIT NUMBER: P 285

NT/NU Association of Professional Engineers and Geoscientists

REFERENCES

BGC Engineering Inc. 2004a. Assessment of Surface Cell and Test Cell Taliks. Submitted to CanZinco Ltd. February 6, 2004.

BGC Engineering Inc. 2004b. Engineering Design of Surface Reclamation Covers. Submitted to CanZinco Ltd. February 6, 2004.

BGC Engineering Inc. 2009a. Nanisivik Mine Reclamation – Project Completion Report. Submitted to Breakwater Resources Ltd. January 30, 2009.

BGC Engineering Inc. 2009b. Nanisivik Mine Reclamation – Post Closure Geotechnical Monitoring Contingency Plan. Submitted to Breakwater Resources Ltd. September 28, 2009.

BGC Engineering Inc. 2014. 2013 Annual Geotechnical Inspection – Nanisivik Mine, Nunavut. Submitted to Nyrstar, March 2014.

BGC Engineering Inc. 2015. 2014 Annual Geotechnical Inspection – Nanisivik Mine, Nunavut. Submitted to Nyrstar, March 2015.

BGC Engineering Inc. 2013. 2014-2018 Geotechnical Monitoring Schedule – Nanisivik Mine, NU. Submitted to Nyrstar September 16, 2013.

CanZinco Ltd. 2004. 2004 Reclamation and Closure Plan. Submitted to Nunavut Water Board. March 2004.

Gartner Lee Ltd. 2004a. Nanisivik Mine Reclamation and Closure Monitoring Plan. Report submitted to Nanisivik Mine, a Division of CanZinco Ltd., Project No.: 23-625, February 2004.

Golder Associates Ltd. 1998. 1998 Geotechnical Inspection of Waste Containment Dykes, Nanisivik Mine, Baffin Island, NWT. Report submitted to Nanisivik Mine, a Division of CanZinco Ltd., Project No.: 982-2432.5100, October, 1998, 27 pages plus Drawings.

Jacques Whitford Stantec Limited 2009. Abandonment and Reclamation Plan, Fuel Tank Farm, Former Nanisivik Mine Site, Nunavut. Submitted to Breakwater Resources Ltd. October 2009.

Nunavut Water Board. 2004. Nunavut Water Board's Letter of Approval for Terms and Conditions Applying to the Nanisivik Mine 2004 Reclamation Plan and Closure Plan. Memorandum addressed to Breakwater Resources Ltd. July 6, 2004.


SRK Consulting (Canada) Inc. 2009. Nanisivik Mine, Summary of Contaminated Soil Remediation Progress – September 10, 2008. Submitted to CanZinco Ltd. January, 2009.


Stantec Consulting Ltd. 2016. 2015 Annual Water Quality Monitoring Report – Nanisivik Mine, Nunavut. Submitted to Nyrstar. March, 2016.


March 30, 2016


DRAWINGS


March 30, 2016

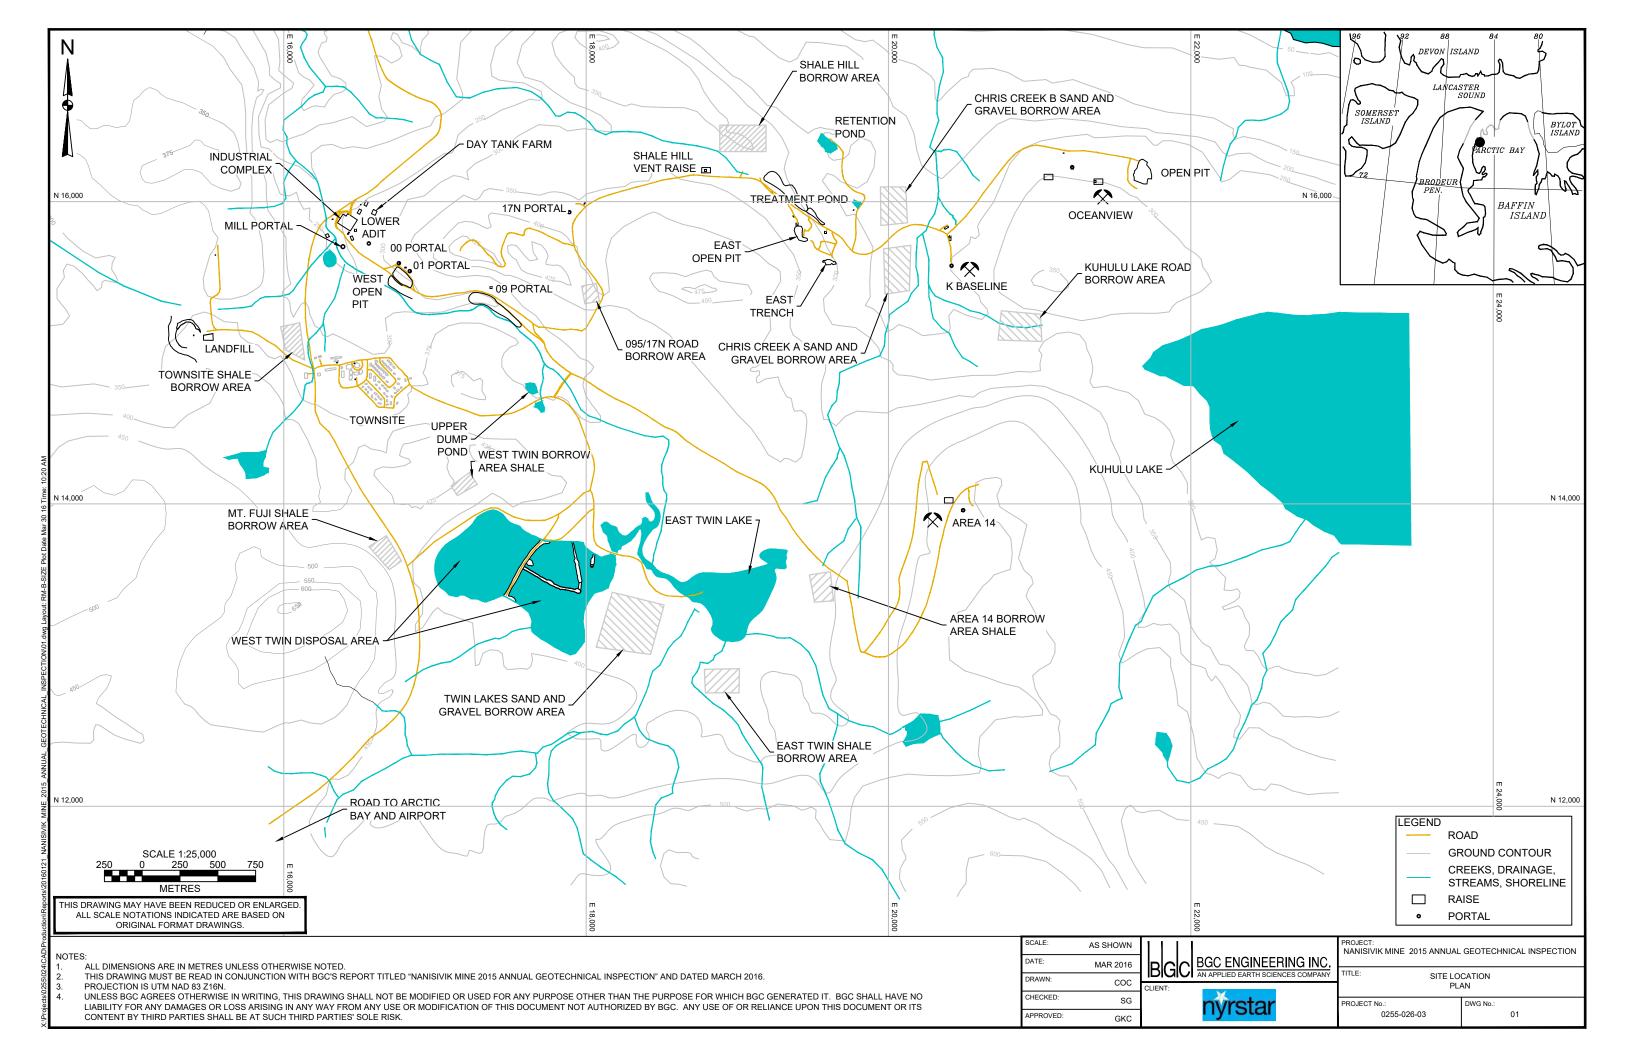

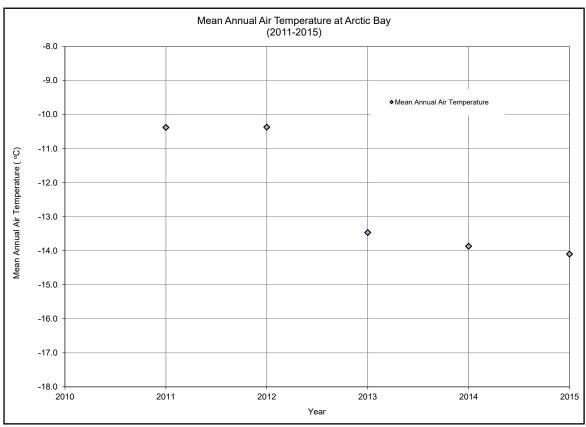

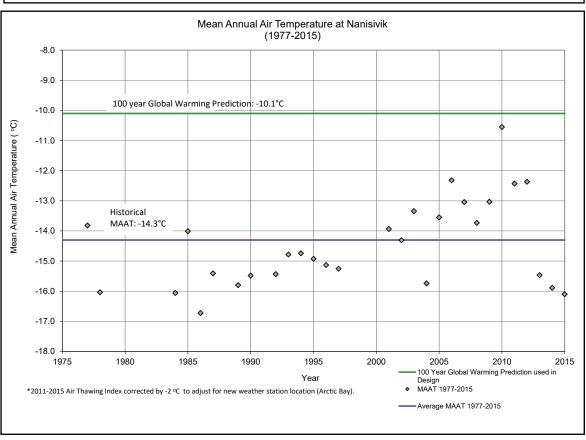

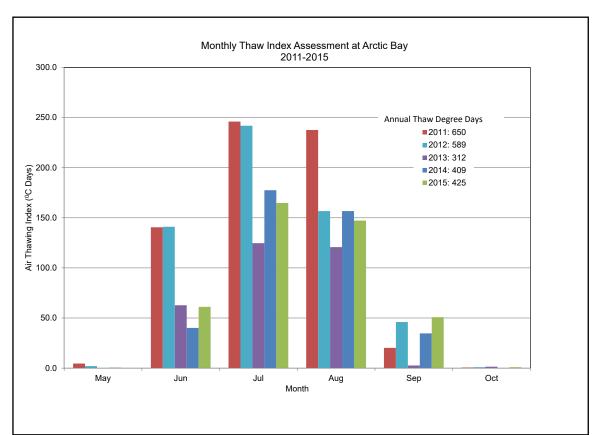

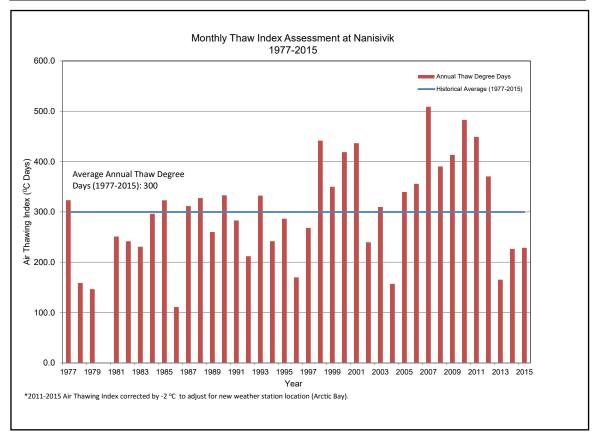

As a mutual protection to our client, the public, and ourselves, all documents and drawings are submitted for the confidential information of our client for a specific project. Authorization for any use and/or publication of this document or any data, statements, conclusions or abstracts from or regarding our documents and drawings, through any form of print or electronic media, including without limitation, posting or reproduction of same on any website, is reserved pending BGC's written approval. If this document is issued in an electronic format, an original paper copy is on file at BGC and that copy is the primary reference with precedence over any electronic copy of the document, or any extracts from our documents published by others.

SCALE: N/A
DATE: MAR 2016
DESIGNED: GKC
DRAWN: SG
CHECKED: GKC
APPROVED: GKC

BGC ENGINEERING INC.
AN APPLIED EARTH SCIENCES COMPANY


nyrstai

PROJECT: NANISIVIK MINE
2015 ANNUAL GEOTECHNICAL INSPECTION
TITLE:

CLIMATE DATA

DWG No.: PROJ No.: 2 0255-026-03

REV:

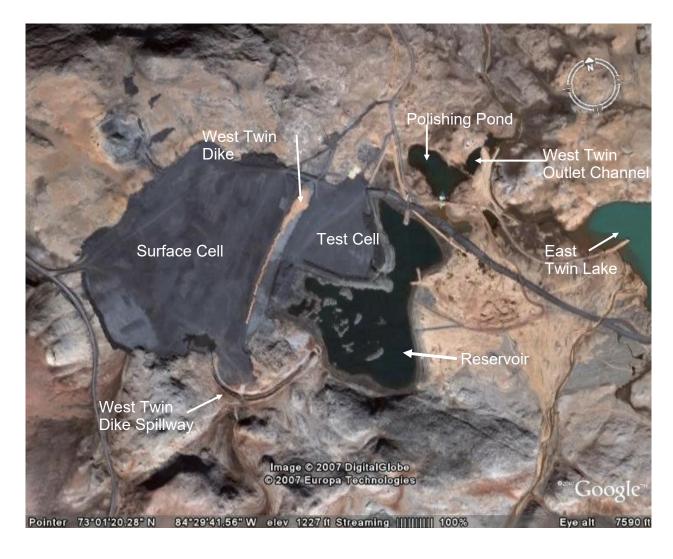

Approximate Scale 1:12,500


Note:


- 1. Photo derived from Google Earth January 10, 2008
- 2. Approximate date of photo is July 2005.

DWG TO BE READ WITH BGC REPORT TITLED: "NANISVIK MINE 2015 GEOTECHNICAL INSPECTION", MAR 2016

As a mutual protection to our client, the public, and ourselves, all documents and drawings are submitted for the confidential information of our client for a specific project. Authorization for any use and/or publication of this document or any data, statements, conclusions or abstracts from or regarding our documents and drawings, through any form of print or electronic media, including without limitation, posting or reproduction of same on any website, is reserved pending BGC's written approval. If this document is issued in an electronic format, an original paper copy is on file at BGC and that copy is the primary reference with precedence over any electronic copy of the document, or any extracts from our documents published by others.

all	SCALE:	AS SHOWN					PROJECT:		NANISIVIK MINE	
or- ise	DATE:	MAR 2016						2015 ANNUAL	GEOTECHNICAL INSPI	ECTION
gs, out	DESIGNED:	GKC	R	C	C		TITLE:	COMPONENTS OF	WEST TWIN DISPOSAL	۸۵Ε۸
l in	DRAWN:	SG		u	U	AN APPLIED EARTH SCIENCES COMPANY		COMPONENTS OF	WEST TWIN DISPOSAL	AINLA
nic	CHECKED:	JWC	CLIEN	IT:		A	DWG No.:		PROJ No.:	REV:
ned	APPROVED:	GKC				nyrstar		3	0255-026-03	

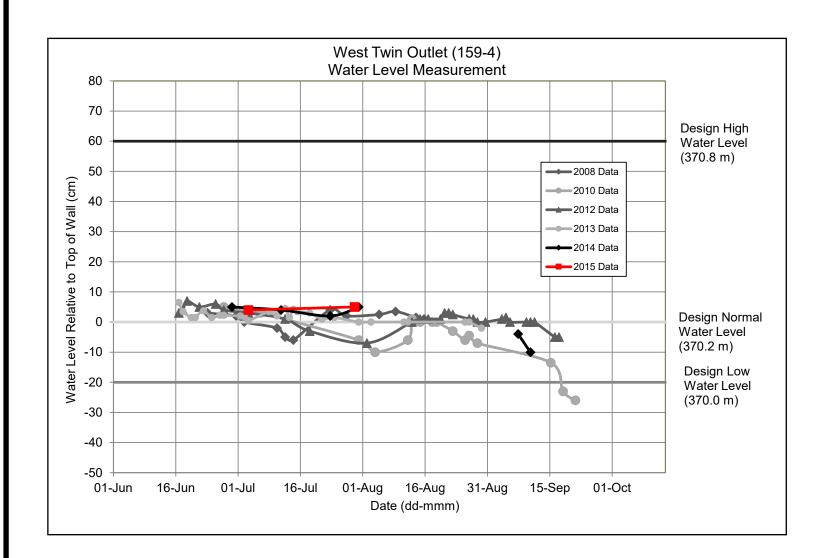

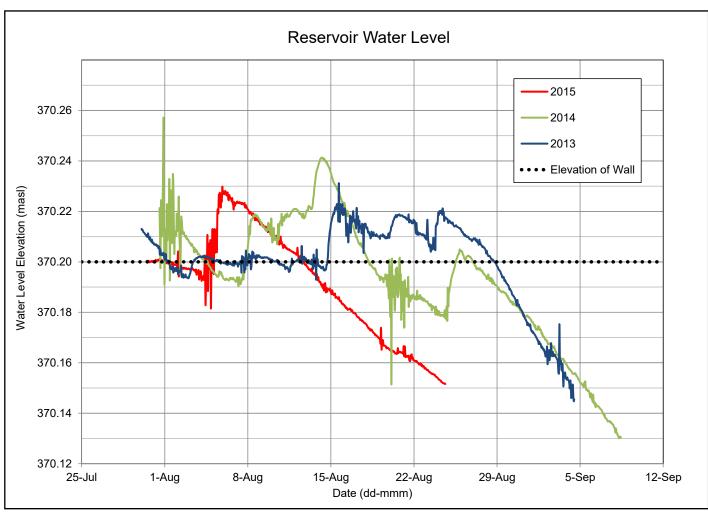

As a mutual protection to our client, the public, and ourselves, all documents and drawings are submitted for the confidential information of our client for a specific project. Authorization for any use and/or publication of this document or any data, statements, conclusions or abstracts from or regarding our documents and drawings, through any form of print or electronic media, including without limitation, posting or reproduction of same on any website, is reserved pending BGC's written approval. If this document is issued in an electronic format, an original paper copy is on file at BGC and that copy is the primary reference with precedence over any electronic copy of the document, or any extracts from our documents published

all or-	SCALE:	N/A
ise lu-	DATE:	MAR 2016
gs, out	DESIGNED:	GKC
ed an	DRAWN:	SG
nat nic	CHECKED:	GKC
ed	APPROVED:	GKC



PROJECT:


NANISIVIK MINE
2015 ANNUAL GEOTECHNICAL INSPECTION


TITLE:


WATER LEVELS IN RESERVOIR AND AT
WEST TWIN OUTLET WALL


REV:


DWG No.: PROJ No.: 4 0255-026-03

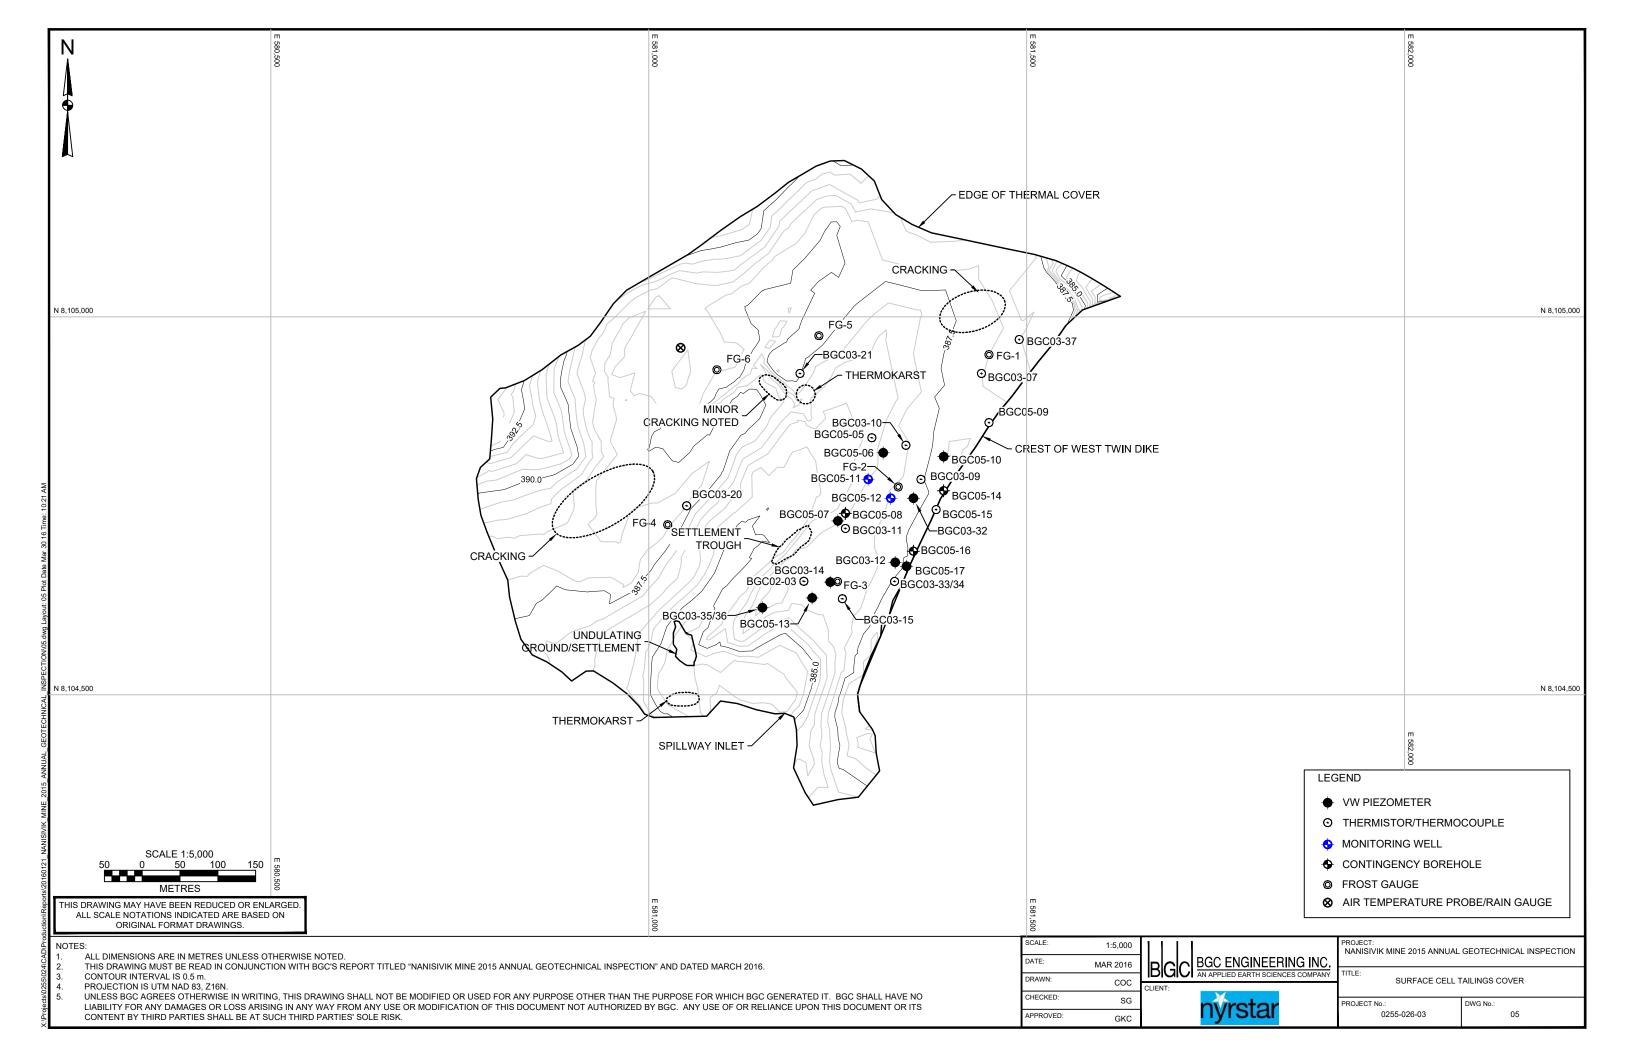


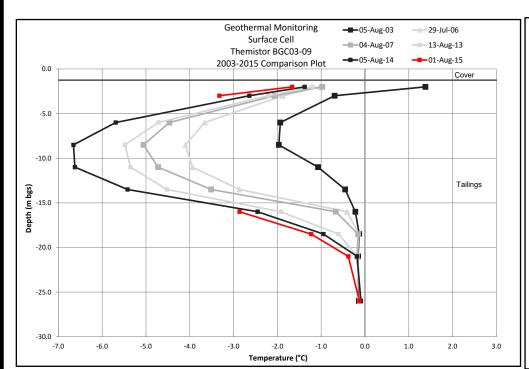


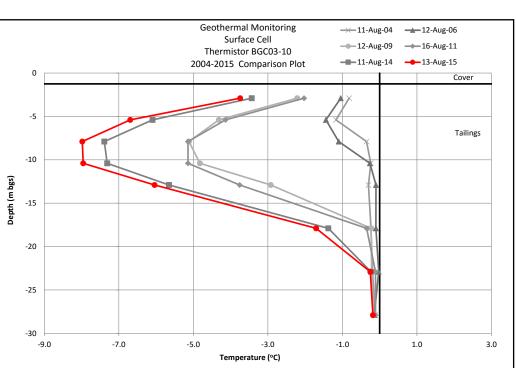

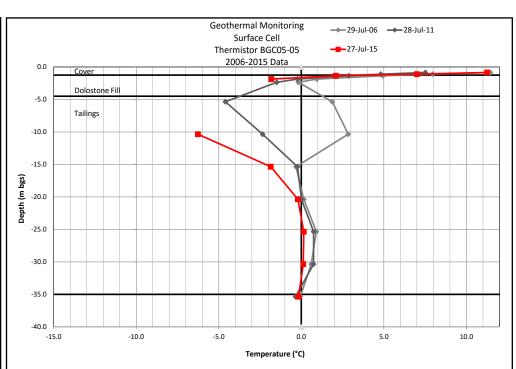

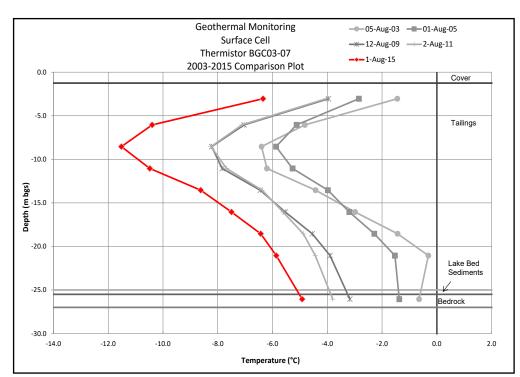

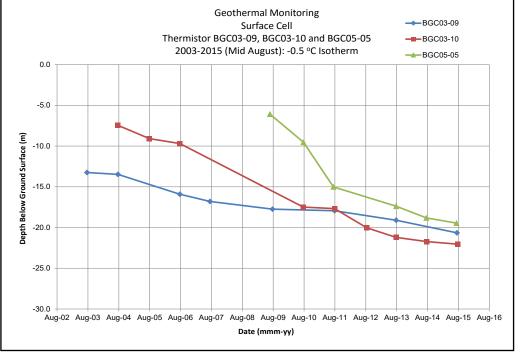

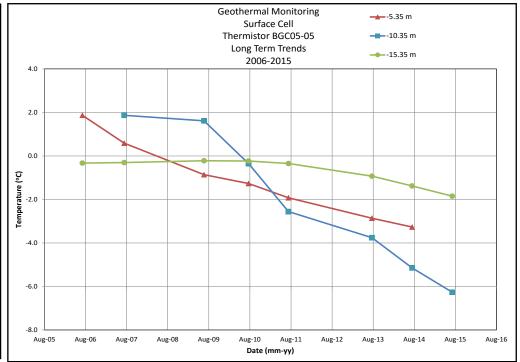

As a mutual protection to our client, the public, and ourselves, all documents and drawings are submitted for the confidential information of our client for a specific project. Authorization for any use and/or publication of this document or any data, statements, conclusions or abstracts from or regarding our documents and drawings, through any form of print or electronic media, including without limitation, posting or reproduction of same on any website, is reserved pending BGC's written approval. If this document is issued in an electronic format, an original paper copy is on file at BGC and that copy is the primary reference with precedence over any electronic copy of the document, or any extracts from our documents published

SCALE: N/A
DATE: MAR 2016
DESIGNED: GKC
DRAWN: SG
CHECKED: GKC
APPROVED: GKC

BGC ENGINEERING INC.
AN APPLIED EARTH SCIENCES COMPANY

nyrstai


PROJECT: NANISIVIK MINE
2015 ANNUAL GEOTECHNICAL INSPECTION
TITLE: SUBFACE CELL TAILINGS COVER


6

SURFACE CELL TAILINGS COVER GEOTECHNICAL MONITORING DATA 1

DWG No.:

PROJ No.: 0255-026-03 REV:

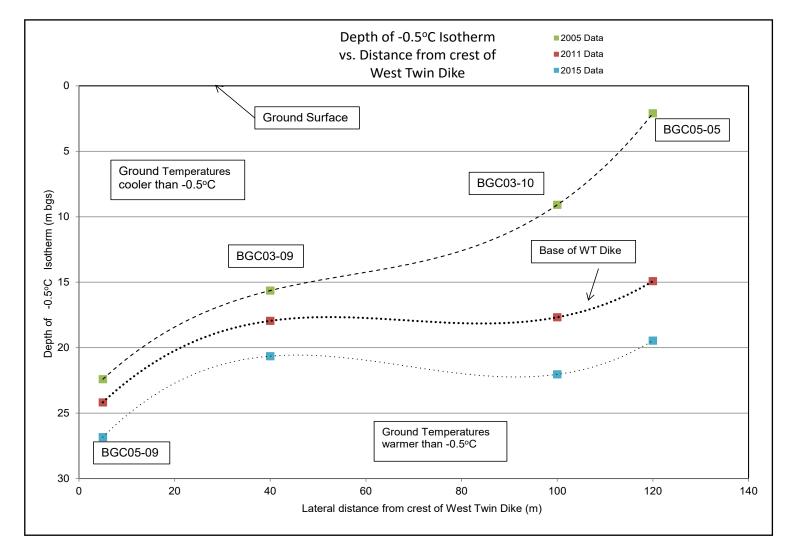

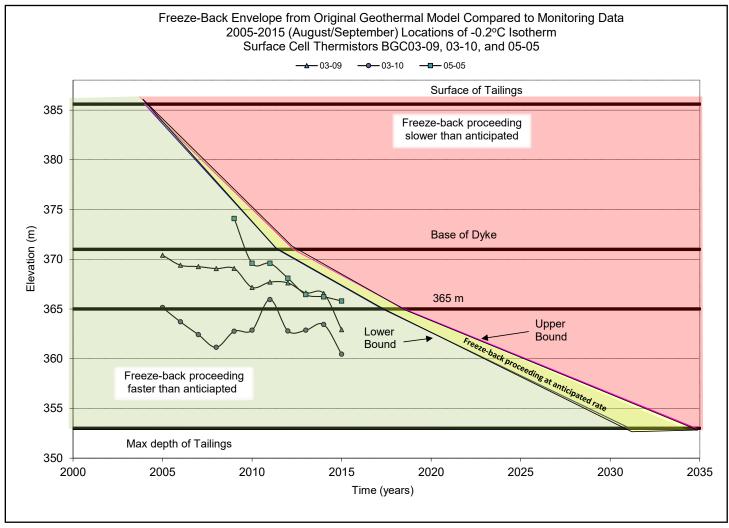

As a mutual protection to our client, the public, and ourselves, all documents and drawings are submitted for the confidential information of our client for a specific project. Authorization for any use and/or publication of this document or any data, statements, conclusions or abstracts from or regarding our documents and drawings through any form of print or electronic media, including without limitation, posting or reproduction of same on any website, is reserved pending BGC's written approval. If this document is issued in an electronic format, an original paper copy is on file at BGC and that copy is the primary reference with precedence over any electronic copy of the document, or any extracts from our documents published

II	SCALE:	N/A	
e I-	DATE:	MAR 2016	
s, it	DESIGNED:	GKC	
d n	DRAWN:	SG	
c	CHECKED:	GKC	(
d	APPROVED:	GKC	



nyrstar

PROJECT:

NANISIVIK MINE

2015 ANNUAL GEOTECHNICAL INSPECTION

TITLE:


SURFACE CELL TAILINGS COVER


GEOTECHNICAL MONITORING DATA 2


DWG No.: PROJ No.: R


REV:


0255-026-03

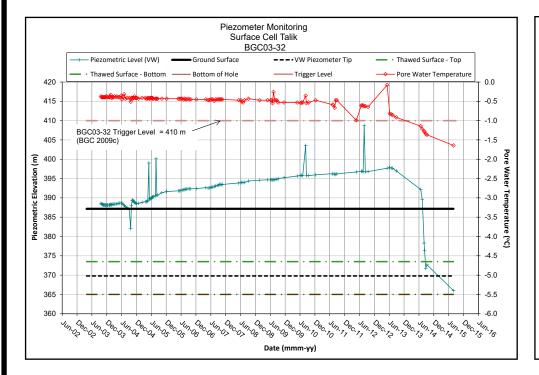

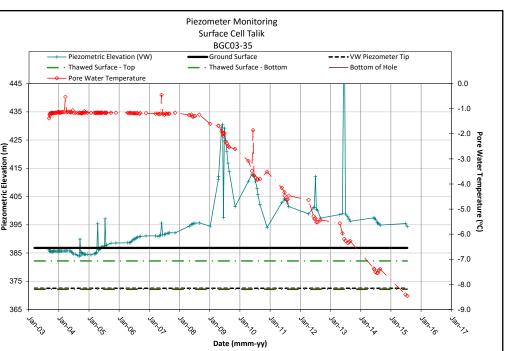

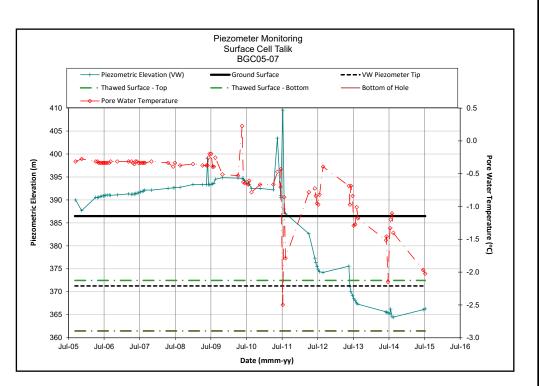

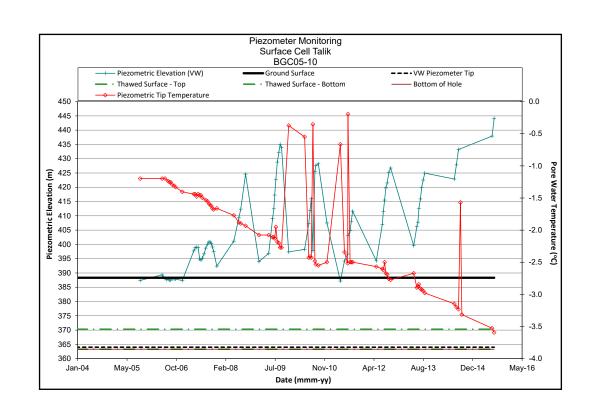

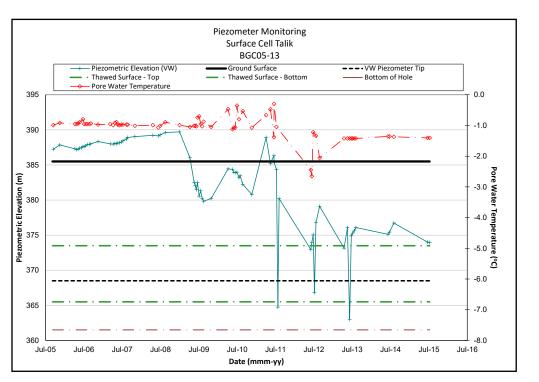

As a mutual protection to our client, the public, and ourselves, all focuments and drawings are submitted for the confidential information of our client for a specific project. Authorization for any use and/or publication of this document or any data, statements, conclusions or abstracts from our reparating our documents and destinate. ons or abstracts from or regarding our documents and drawings. storis of abstracts from or regarding our documents and drawings, through any form of print or electronic media, including without limitation, posting or reproduction of same on any website, is reserved pending BGC's written approval. If this document is issued in an electronic format, an original paper copy is on file at BGC and that copy is the primary reference with precedence over any electronic opy of the document, or any extracts from our documents published

N/A MAR 2016 DESIGNED: GKC DRAWN: SG CHECKED: GKC APPROVED: GKC

CLIENT:

BGC ENGINEERING INC.
AN APPLIED EARTH SCIENCES COMPANY

nyrstai

PROJECT: NANISIVIK MINE 2015 ANNUAL GEOTECHNICAL INSPECTION TITLE:


SURFACE CELL TAILINGS COVER **GEOTECHNICAL MONITORING DATA 3**

DWG No.: 8

PROJ No.:

0255-026-03

REV:

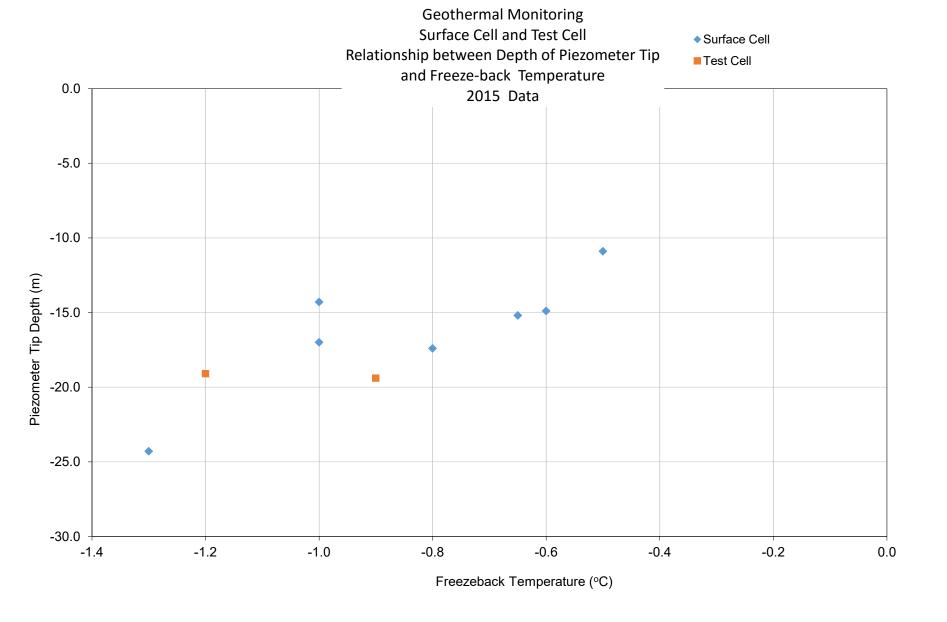

DWG TO BE READ WITH BGC REPORT TITLED: "NANISVIK MINE 2015 GEOTECHNICAL INSPECTION", MAR 2016

As a mutual protection to our client, the public, and ourselves, all documents and drawings are submitted for the confidential information of our client for a specific project. Authorization for any use and/or publication of this document or any data, statements, conclusions or abstracts from or regarding our documents and drawings, through any form of print or electronic media, including without limitation, posting or reproduction of same on any website, is reserved pending BGC's written approval. If this document is issued in an electronic format, an original paper copy is on file at BGC and that copy is the primary reference with precedence over any electronic copy of the document, or any extracts from our documents published by others.

SCALE:	AS SHOWN		
DATE:	MAR 2016		
DESIGNED:	GKC	R	ſ
DRAWN:	SG		U
CHECKED:	JWC	CLIENT	Γ:
APPROVED:	GKC		

BGC ENGINEERING INC.
AN APPLIED EARTH SCIENCES COMPANY


PROJECT: NANISIVIK MINE
2015 ANNUAL GEOTECHNICAL INSPECTION


SURFACE CELL TAILINGS COVER GEOTECHNICAL MONITORING DATA 4


9

DWG No.:

PROJ No.: 0255-026-03 REV:

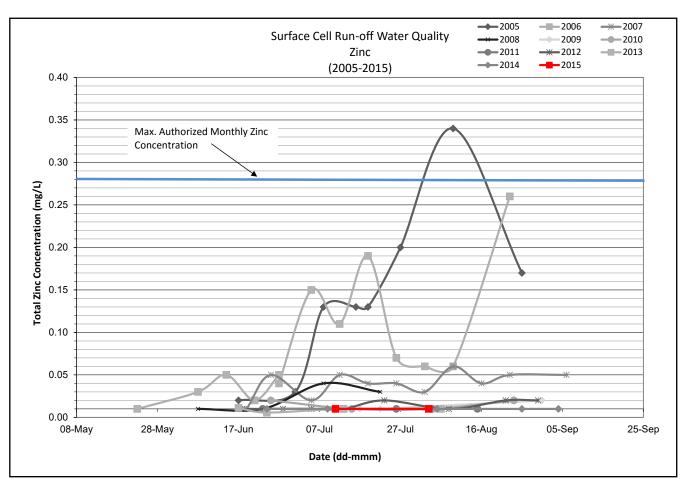

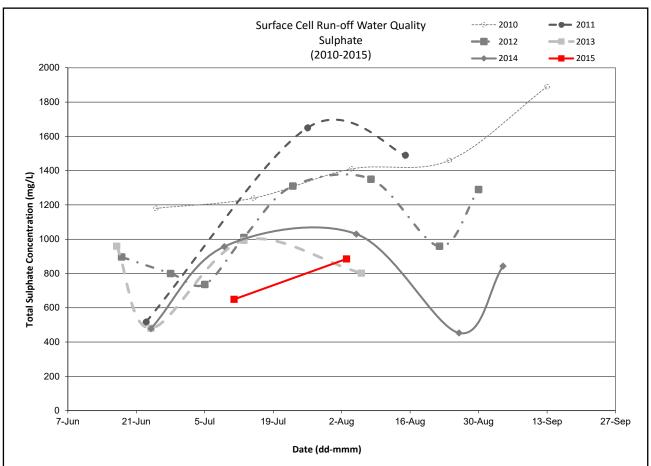

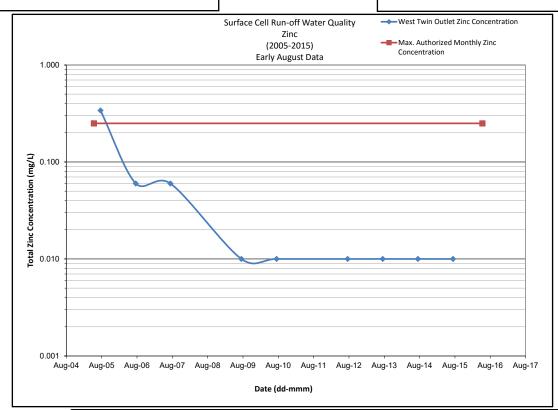

As a mutual protection to our client, the public, and ourselves, all documents and drawings are submitted for the confidential information of our client for a specific project. Authorization for any use and/or publication of this document or any data, statements, conclusions or abstracts from or regarding our documents and drawings, through any form of print or electronic media, including without limitation, posting or reproduction of same on any website, is reserved pending BGC's written approval. If this document is issued in an electronic format, an original paper copy is on file at BGC and that copy is the primary reference with precedence over any electronic copy of the document, or any extracts from our documents published by others.

N/A MAR 2016 DESIGNED: GKC DRAWN: SG CHECKED: GKC CLIENT: APPROVED: GKC

BGC BGC ENGINEERING INC.
AN APPLIED EARTH SCIENCES COMPANY

PROJECT: NANISIVIK MINE 2015 ANNUAL GEOTECHNICAL INSPECTION TITLE:

SURFACE CELL TAILINGS COVER **GEOTECHNICAL MONITORING DATA 5**


0255-026-03


REV:


DWG TO BE READ WITH BGC REPORT TITLED: "NANISVIK MINE 2015 GEOTECHNICAL INSPECTION", MAR 2016


nyrstai


DWG No.: PROJ No.: 10

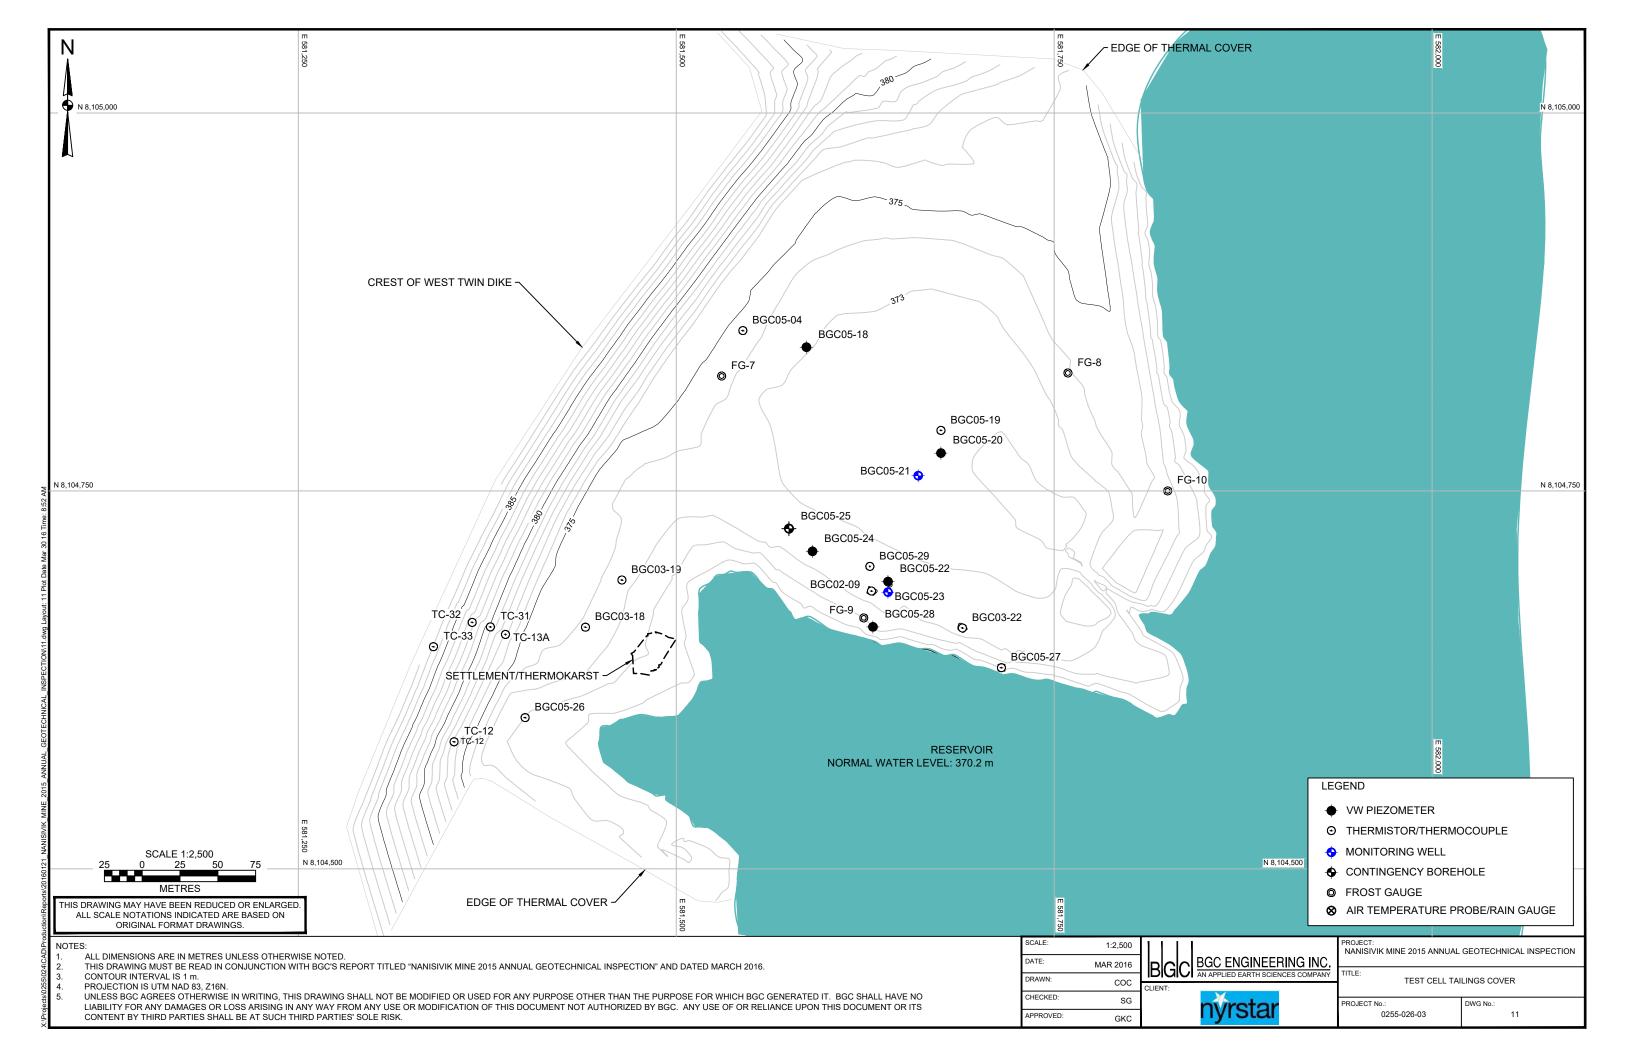

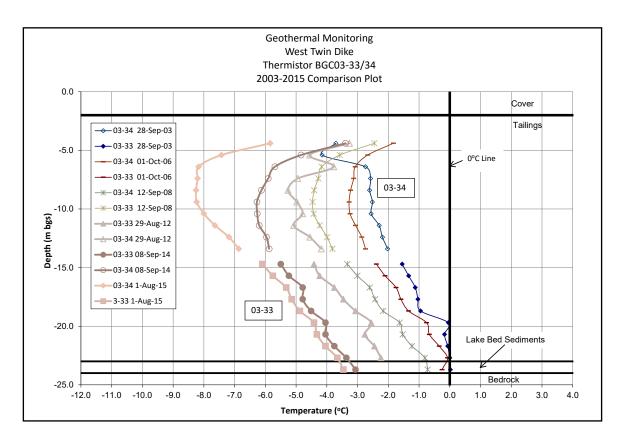

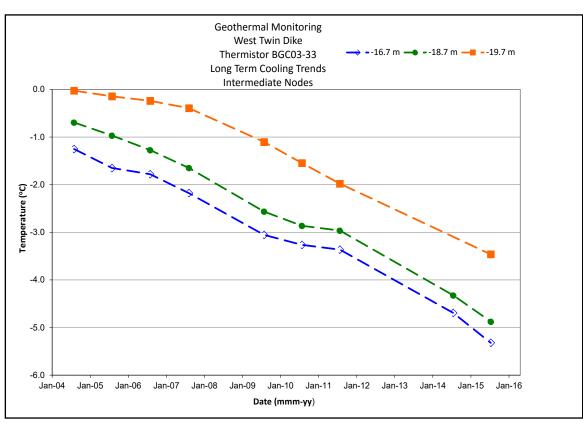

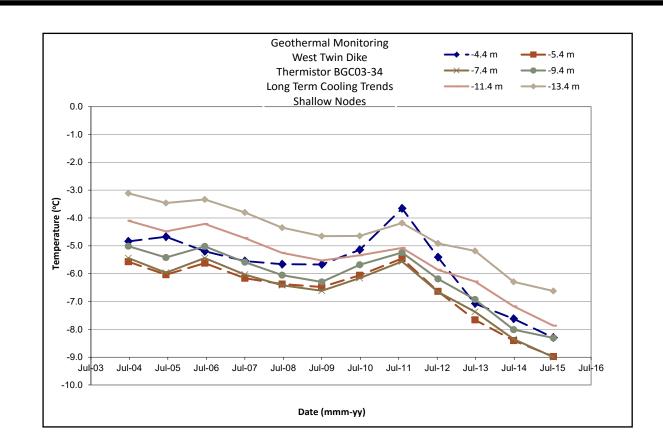

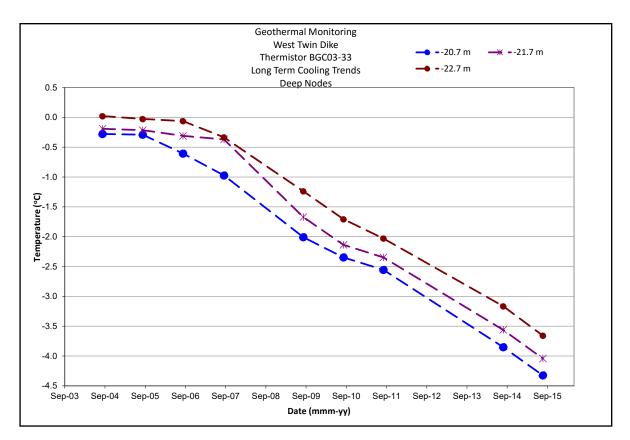

As a mutual protection to our client, the public, and ourselves, all documents and drawings are submitted for the confidential information of our client for a specific project. Authorization for any use and/or publication of this document or any data, statements, conclusions or abstracts from or regarding our documents and drawings, through any form of print or electronic media, including without limitation, posting or reproduction of same on any website, is reserved pending BGC's written approval. If this document is issued in an electronic format, an original paper copy is on file at BGC and that copy is the primary reference with precedence over any electronic copy of the document, or any extracts from our documents published APPROV

SCALE: N/A
DATE: MAR 2016
DESIGNED: GKC
DRAWN: SG
CHECKED: GKC
APPROVED: GKC

BGC ENGINEERING INC.
AN APPLIED EARTH SCIENCES COMPANY

nyrstai


PROJECT: NANISIVIK MINE
2015 ANNUAL GEOTECHNICAL INSPECTION
TITLE: WEST TWIN DIKE


12


WEST TWIN DIKE GEOTECHNICAL MONITORING DATA 1


DWG No.:


PROJ No.: 0255-026-03 REV:

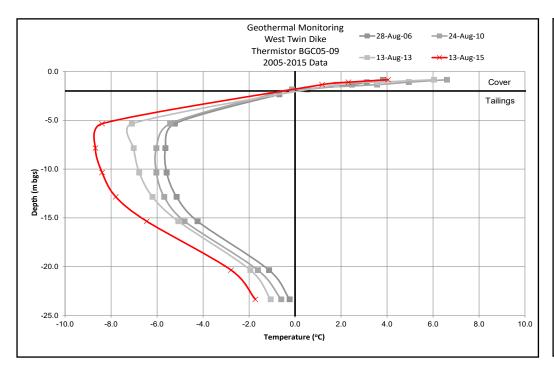

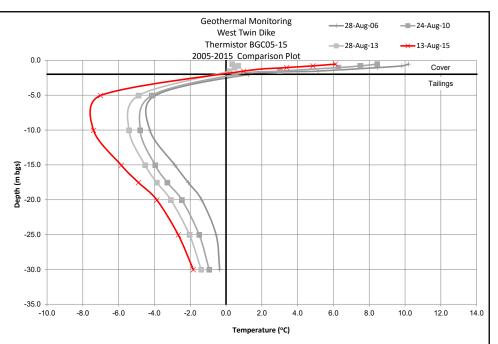

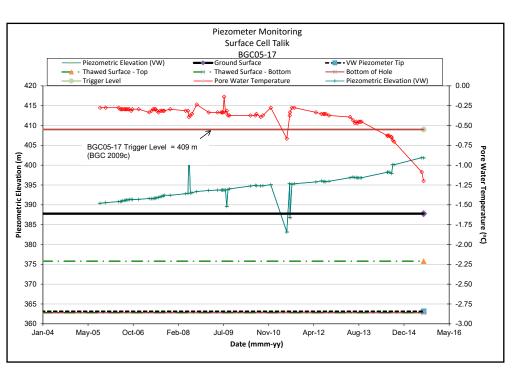

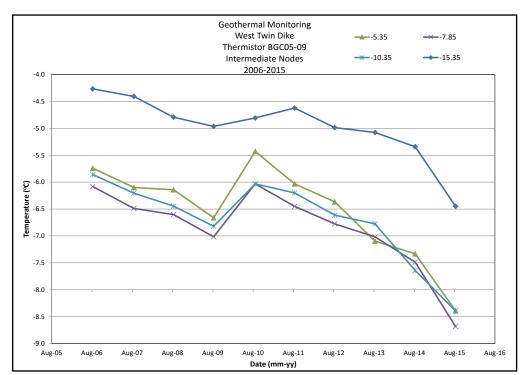

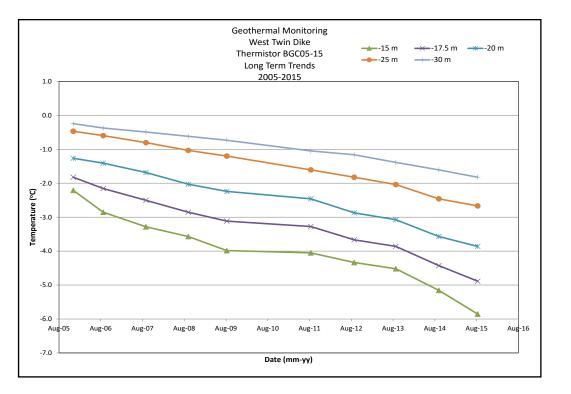

N/A MAR 2016 GKC SG GKC APPROVED: GKC

BGC BGC ENGINEERING INC.
AN APPLIED EARTH SCIENCES COMPANY CLIENT:


nyrstai


PROJECT: NANISIVIK MINE 2015 ANNUAL GEOTECHNICAL INSPECTION TITLE:


WEST TWIN DIKE GEOTECHNICAL MONITORING DATA 2

0255-026-03

DWG No.: REV: PROJ No.: 13

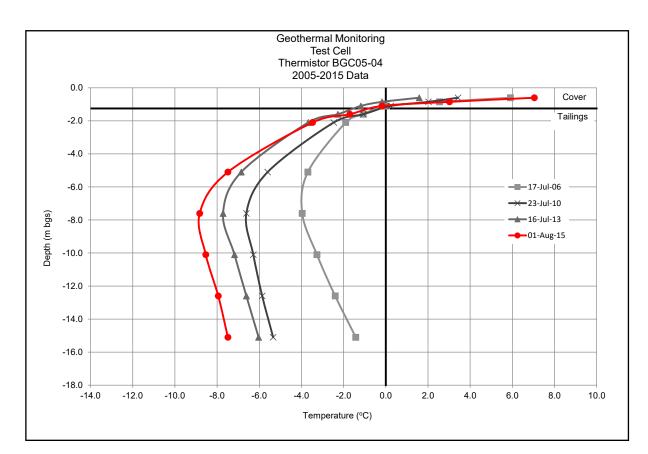

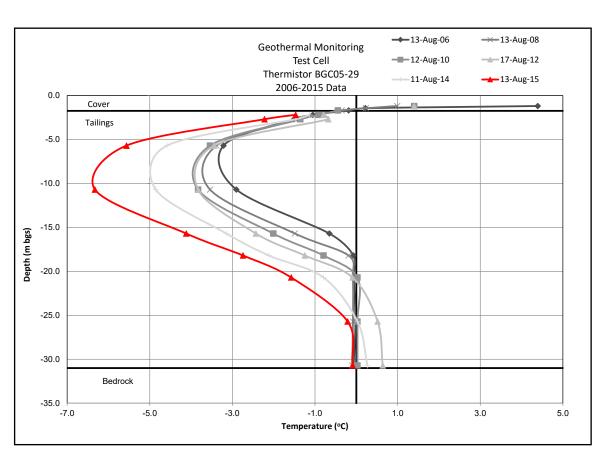

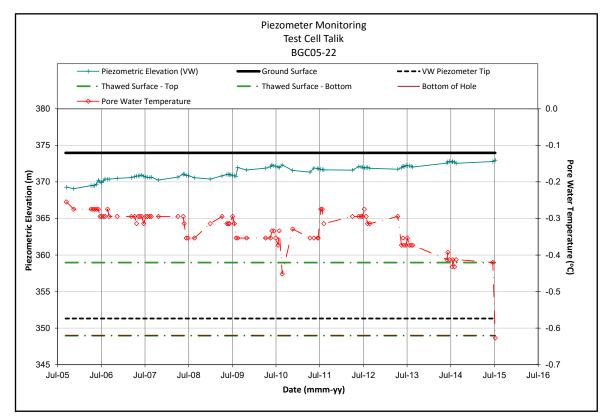

SCALE: N/A

DATE: MAR 2016

DESIGNED: GKC

DRAWN: SG

CHECKED: GKC

APPROVED: GKC

BGC BGC ENGINEERING INC.
AN APPLIED EARTH SCIENCES COMPANY

nyrstar


PROJECT: NANISIVIK MINE
2015 ANNUAL GEOTECHNICAL INSPECTION


TITLE: TEST CELL TAILINGS COVER


TEST CELL TAILINGS COVER GEOTECHNICAL MONITORING DATA 1


REV:

DWG No.: PROJ No.: 0255-026-03

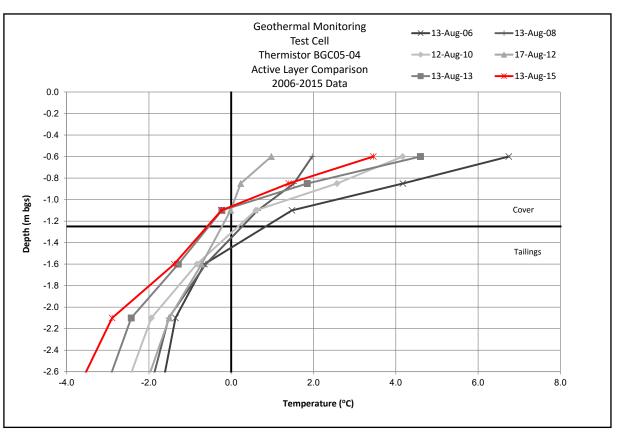

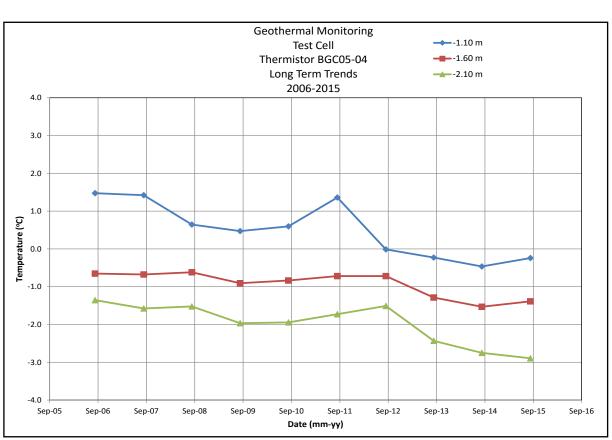

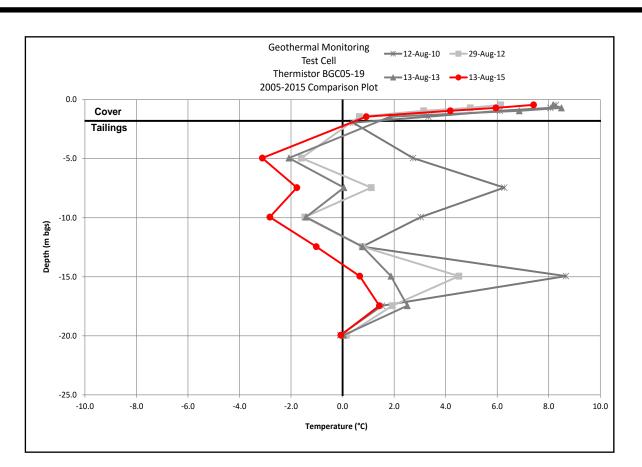

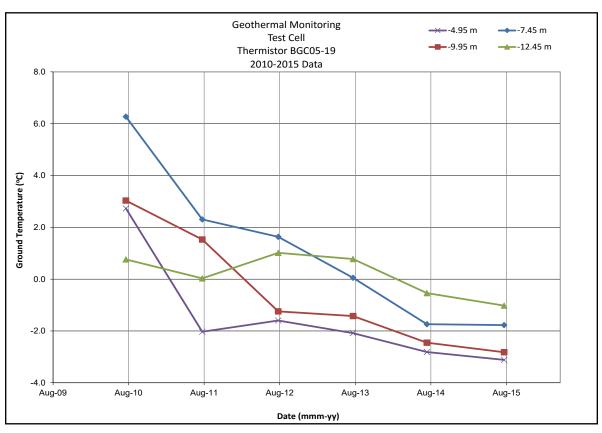

SCALE: N/A
DATE: MAR 2016
DESIGNED: GKC
DRAWN: SG
CHECKED: GKC
APPROVED: GKC

BGC ENGINEERING INC.
AN APPLIED EARTH SCIENCES COMPANY

nyrstai


PROJECT: NANISIVIK MINE
2015 ANNUAL GEOTECHNICAL INSPECTION
TITLE: TEST CELL TAILINGS COVER


TEST CELL TAILINGS COVER GEOTECHNICAL MONITORING DATA 2

REV:

DWG No.: PROJ No.: 15 0255-026-03

DWG TO BE READ WITH BGC REPORT TITLED: "NANISVIK MINE 2015 GEOTECHNICAL INSPECTION", MAR 2016

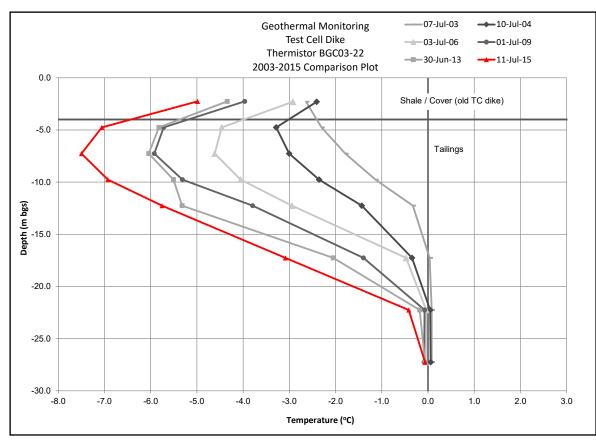

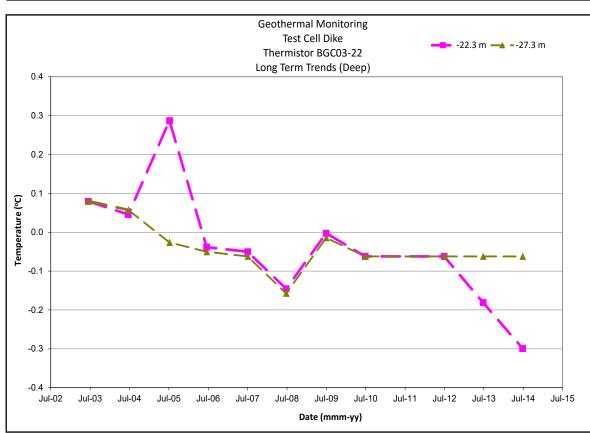

SCALE:	N/A		
DATE:	MAR 2016		
DESIGNED:	GKC		R
DRAWN:	SG		L
CHECKED:	GKC	CI	LIEI
APPROVED:	GKC		

BGC ENGINEERING INC.
AN APPLIED EARTH SCIENCES COMPANY

PROJECT: NANISIVIK MINE 2015 ANNUAL GEOTECHNICAL INSPECTION

TEST CELL DIKE

0.0

-0.5

-1.0

-1.5

-2.0

-2.5 Å

-3.0 Ĉ

-3.5

-4.0

0.0

-1.0

-2.0

-3.0

-4.0

-5.0

-6.0

-7.0

450

440

430

€ 420

€ 410

400

390

380

370

Piezometric Elevation (VW)

→ Pore Water Temperature

• Thawed Surface - Top

DWG TO BE READ WITH BGC REPORT TITLED: "NANISVIK MINE 2015 GEOTECHNICAL INSPECTION", MAR 2016

TITLE: GEOTECHNICAL MONITORING DATA DWG No.: PROJ No.: REV: nyrsta 16 0255-026-03

Geothermal Monitoring

Test Cell Dike

Thermistor BGC03-22

Long Term Trends (Shallow)

Jul-02 Jul-03 Jul-04 Jul-05 Jul-06 Jul-07 Jul-08 Jul-09 Jul-10 Jul-11 Jul-12 Jul-13 Jul-14 Jul-15

Date (mmm-yy)

Piezometer Monitoring

Test Cell Talik

BGC05-24

Date (August 2015)


• Thawed Surface - Bottom


Ground Surface


→ --12.3 m → --17.3 m


----VW Piezometer Tip

----- Bottom of Hole

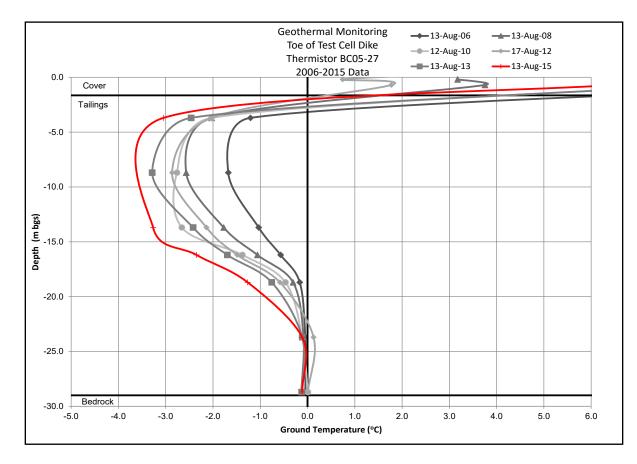

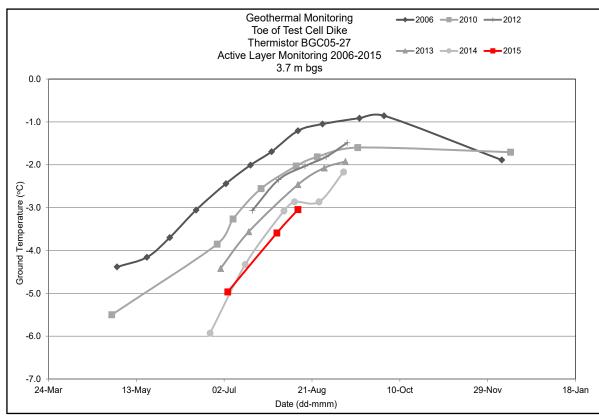

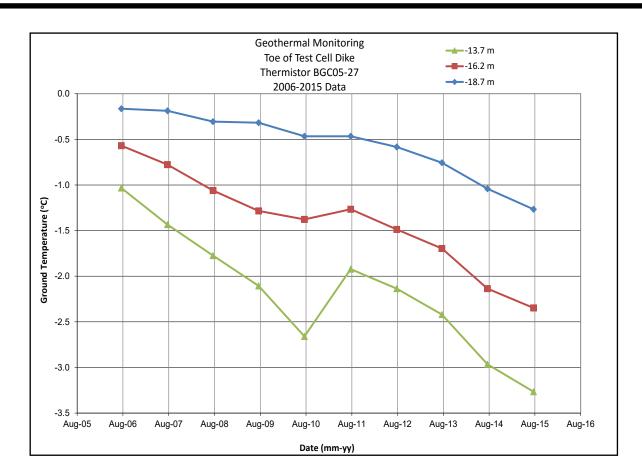

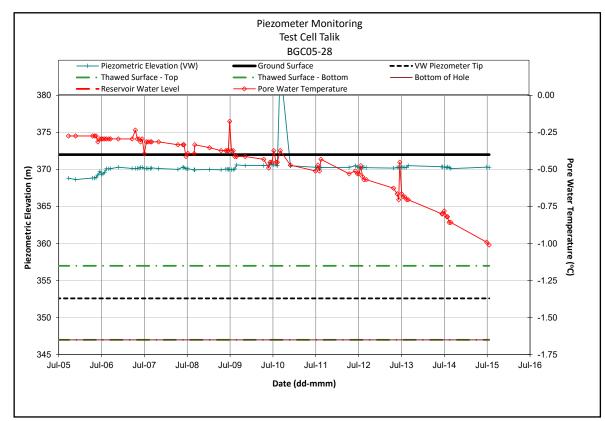

N/A MAR 2016 DESIGNED: GKC DRAWN: SG CHECKED: GKC CLIENT: APPROVED: GKC

BGC BGC ENGINEERING INC.
AN APPLIED EARTH SCIENCES COMPANY


nyrstai


PROJECT: NANISIVIK MINE 2015 ANNUAL GEOTECHNICAL INSPECTION TITLE:


TOE OF TEST CELL DIKE TAILINGS COVER GEOTECHNICAL MONITORING DATA


DWG No.:

PROJ No.: REV: 17 0255-026-03

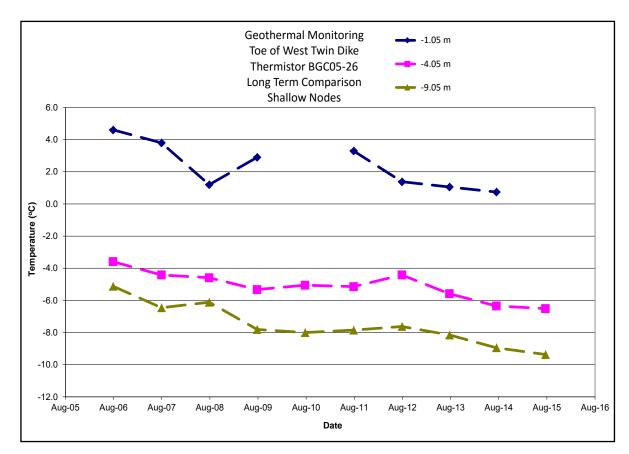

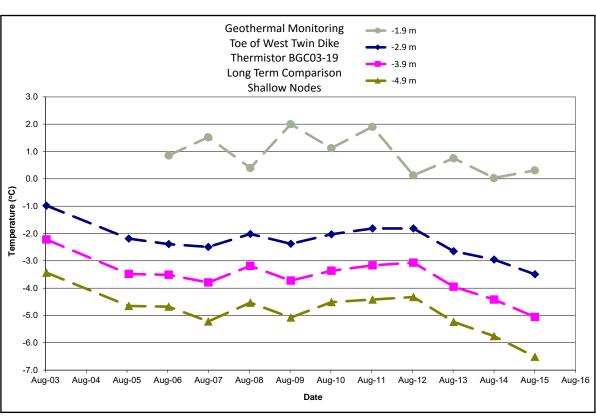

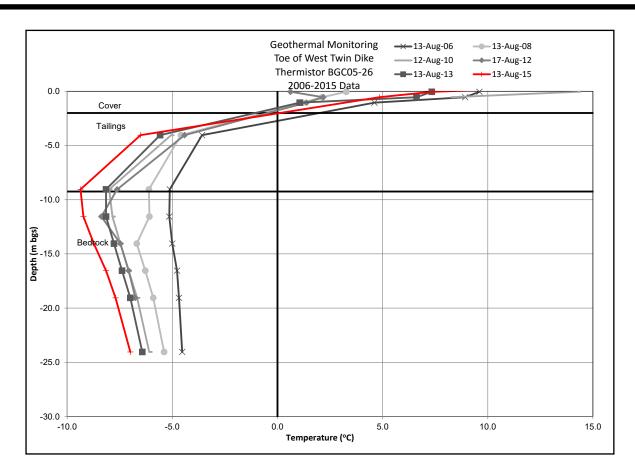

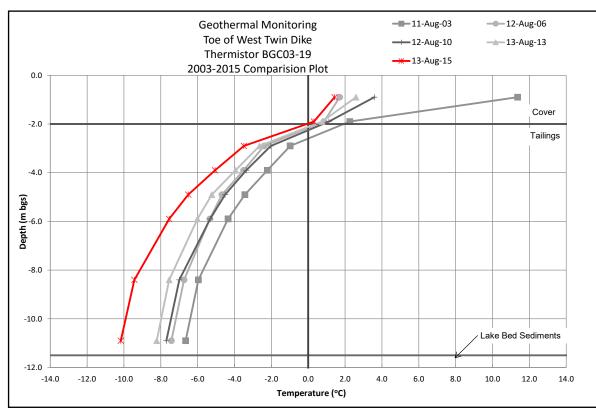

N/A MAR 2016 BGC BGC ENGINEERING INC.
AN APPLIED EARTH SCIENCES COMPANY DESIGNED: GKC SG CHECKED: GKC CLIENT: APPROVED: GKC


PROJECT: NANISIVIK MINE 2015 ANNUAL GEOTECHNICAL INSPECTION TITLE:


TOE OF WEST TWIN DIKE TAILINGS COVER GEOTECHNICAL MONITORING DATA


REV:


nyrstai


DWG No.: PROJ No.: 18 0255-026-03

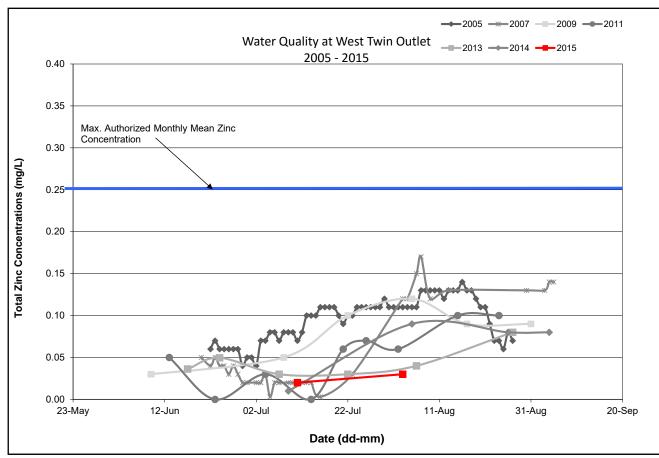


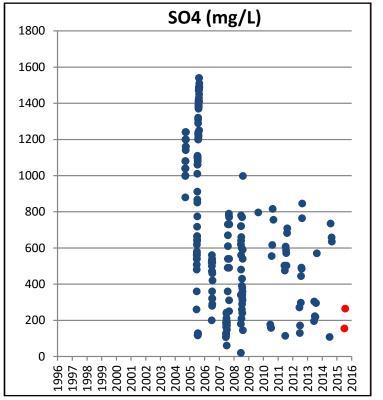

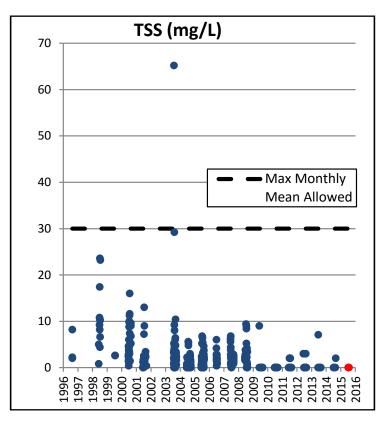

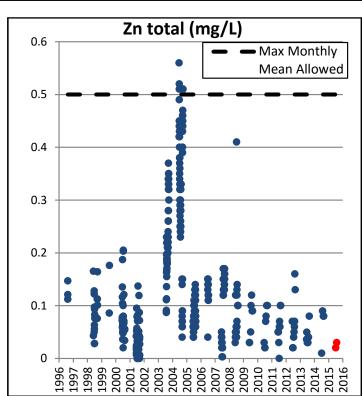

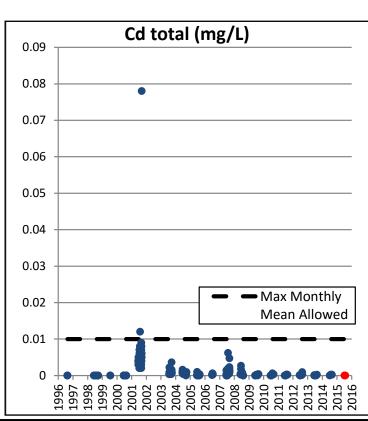

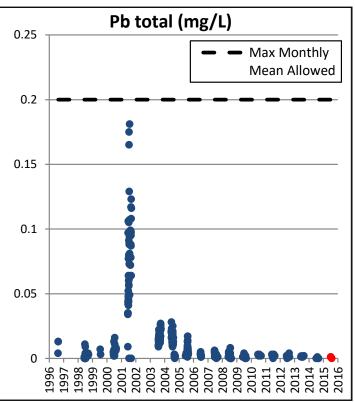

*Water Quality data supplied by Stantec by email to BGC on November 26, 2015. *Data points represent individual water samples, and may not be representative of the

*Data points represent individual water samples, and may not be representative of the true annual maximum concentrations.

As a mutual protection to our client, the public, and ourselves, all documents and drawings are submitted for the confidential information of our client for a specific project. Authorization for any use and/or publication of this document or any data, statements, conclusions or abstracts from or regarding our documents and drawings through any form of print or electronic media, including without limitation, posting or reproduction of same on any website, is reserved pending BGC's written approval. If this document is issued in an electronic format, an original paper copy is on file at BGC and that copy is the primary reference with precedence over any electronic copy of the document, or any extracts from our documents published

SCALE: N/A
DATE: MAR 2016
DESIGNED: GKC
DRAWN: SG
CHECKED: GKC
APPROVED: GKC

BGC ENGINEERING INC.
AN APPLIED EARTH SCIENCES COMPANY

nyrstar


PROJECT: NANISIVIK MINE
2015 ANNUAL GEOTECHNICAL INSPECTION
TITLE: WEST TWIN DISPOSAL AREA


WEST TWIN DISPOSAL AREA
WATER QUALITY DATA
PROJ No.:


0255-026-03


DWG No.:

DWG TO BE READ WITH BGC REPORT TITLED: "NANISVIK MINE 2015 GEOTECHNICAL INSPECTION", MAR 2016

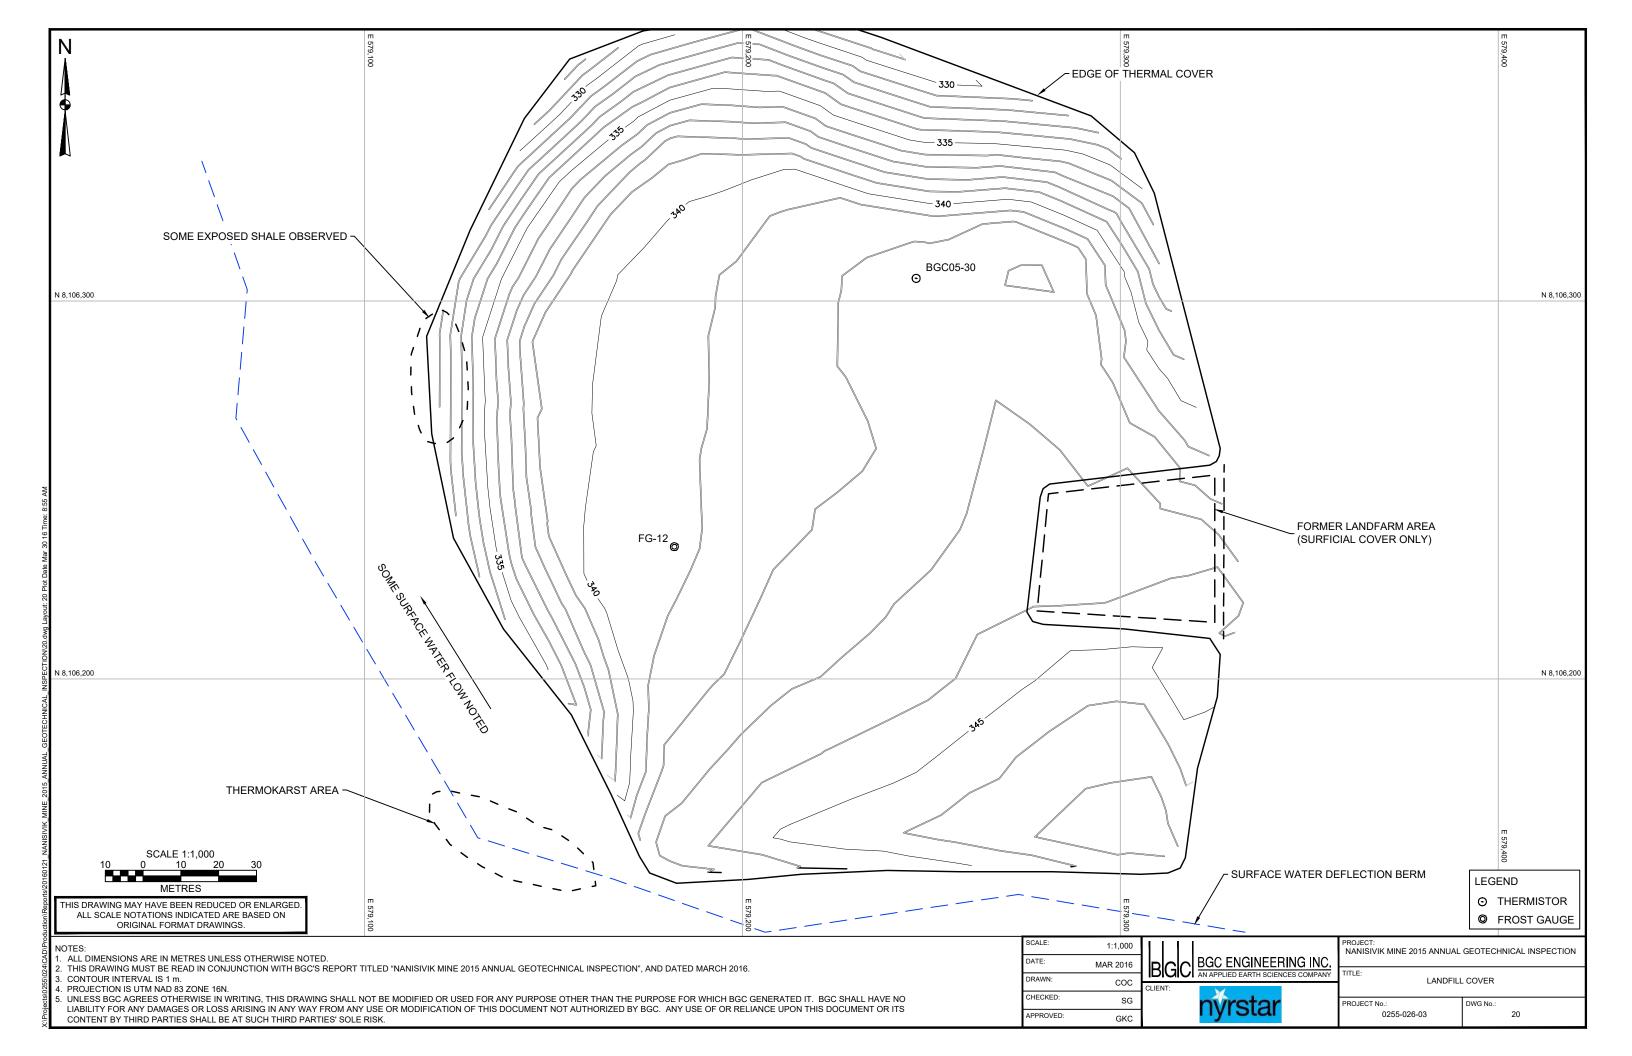

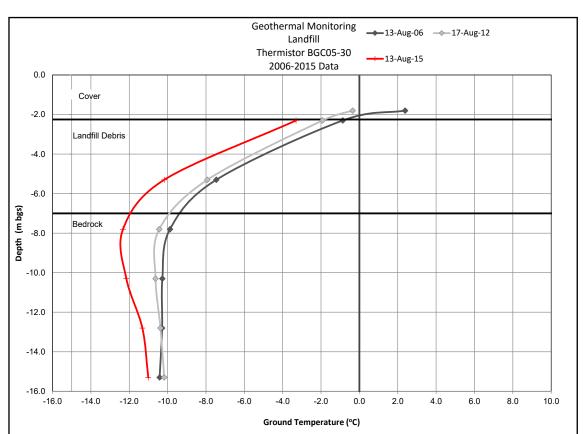

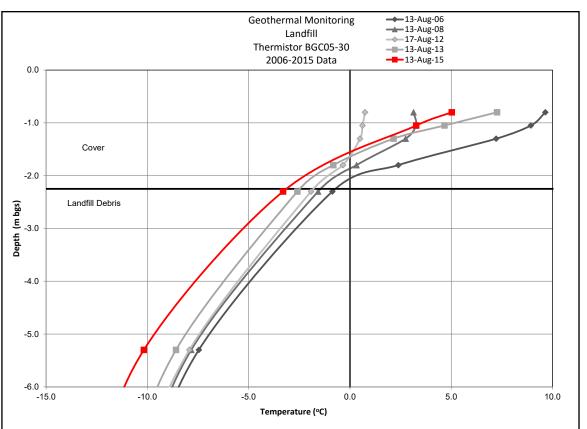

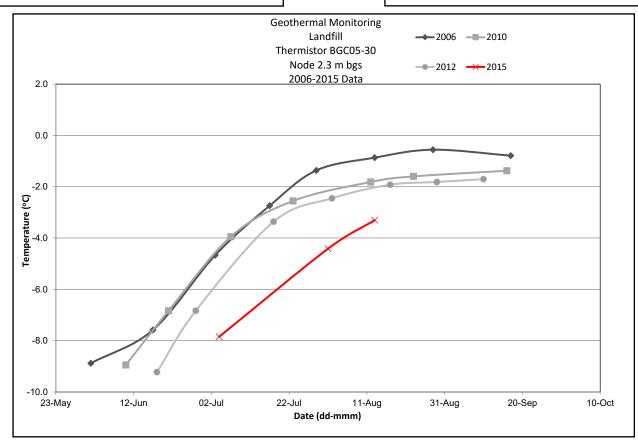

N/A MAR 2016 GKC SG GKC APPROVED: GKC

BGC ENGINEERING INC.
AN APPLIED EARTH SCIENCES COMPANY CLIENT:

nyrstar


PROJECT: NANISIVIK MINE 2015 ANNUAL GEOTECHNICAL INSPECTION TITLE:


LANDFILL COVER GEOTECHNICAL MONITORING DATA


0255-026-03


REV:

DWG No.: PROJ No.: 21

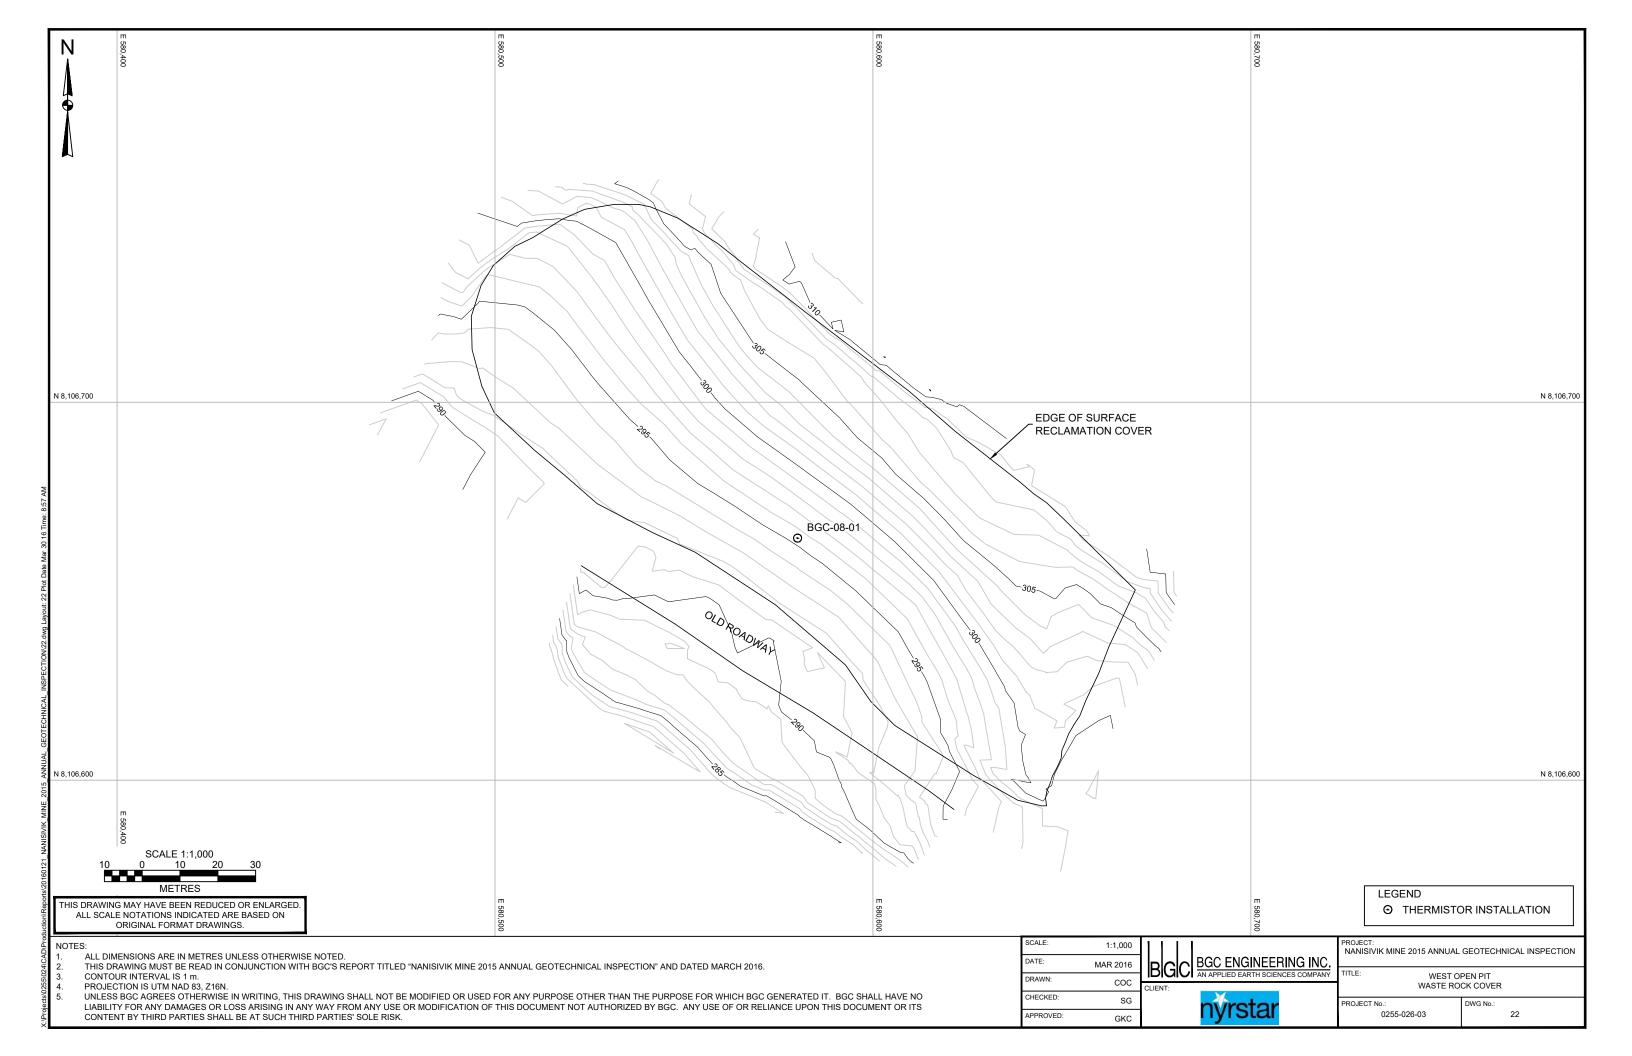

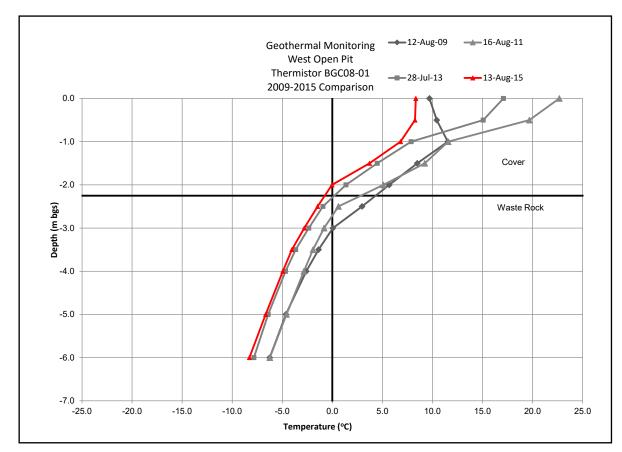

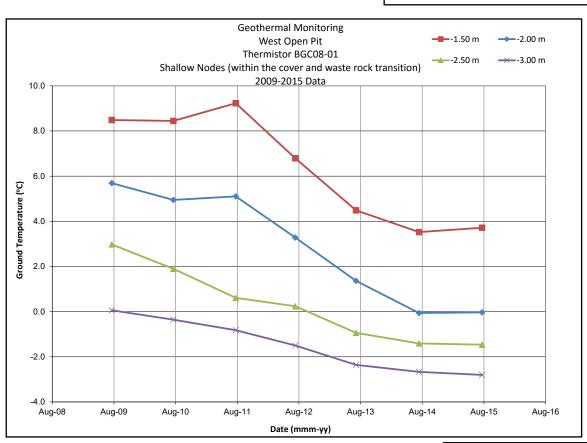

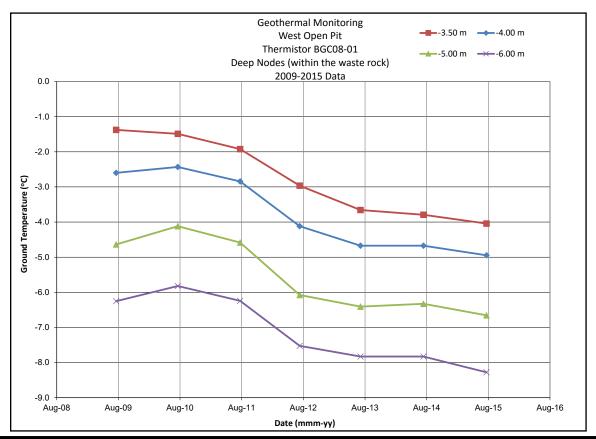

SCALE: N/A
DATE: MAR 2016
DESIGNED: GKC
DRAWN: SG
CHECKED: GKC
APPROVED: GKC

BGC ENGINEERING INC.
AN APPLIED EARTH SCIENCES COMPANY
CLIENT:

nyrstar

PROJECT: NANISIVIK MINE
2015 ANNUAL GEOTECHNICAL INSPECTION


TITLE: WEST OPEN PIT WASTE ROCK COVER


WEST OPEN PIT WASTE ROCK COVER GEOTECHNICAL MONITORING DATA


0255-026-03


DWG No.: PROJ No.: REV:

23

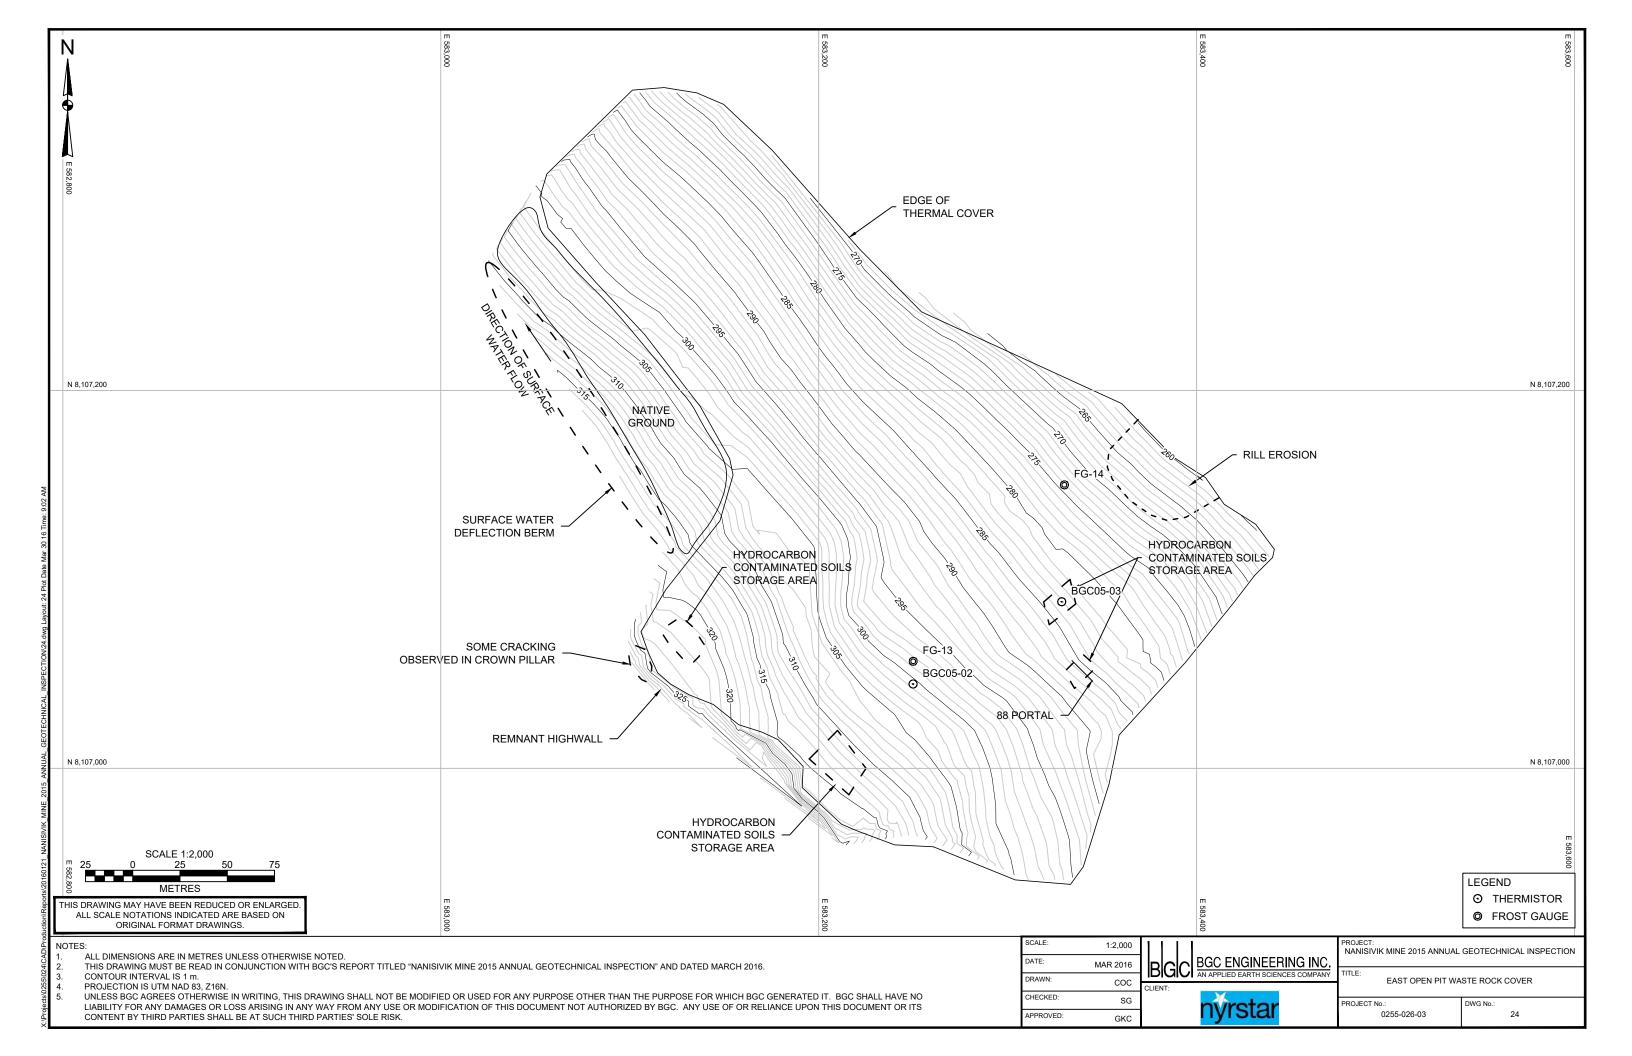

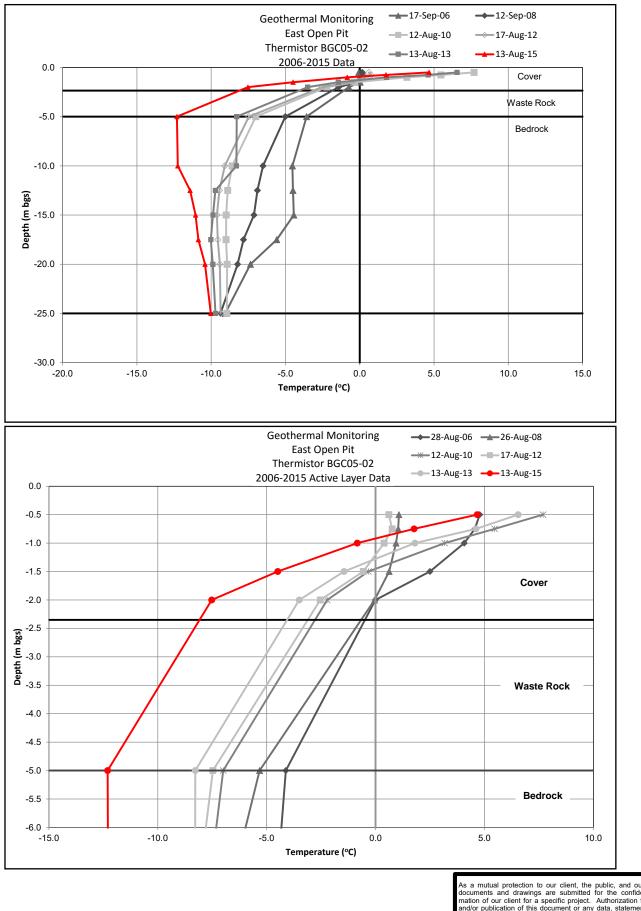

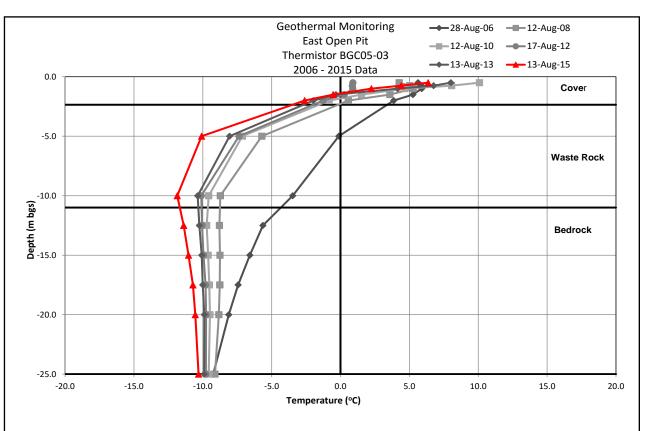

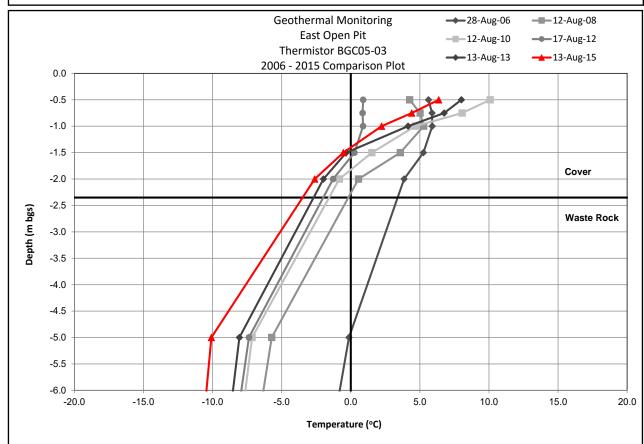

SCALE: N/A
DATE: MAR 2016
DESIGNED: GKC
DRAWN: SG
CHECKED: GKC
APPROVED: GKC

BGC ENGINEERING INC.
AN APPLIED EARTH SCIENCES COMPANY

CLIENT:

PROJECT: NANISIVIK MINE
2015 ANNUAL GEOTECHNICAL INSPECTION


TITLE: FAST OPEN BIT WASTE BOCK COVER


EAST OPEN PIT WASTE ROCK COVER GEOTECHNICAL MONITORING DATA


REV:

nyrstar

DWG No.: PROJ No.: 25 0255-026-03

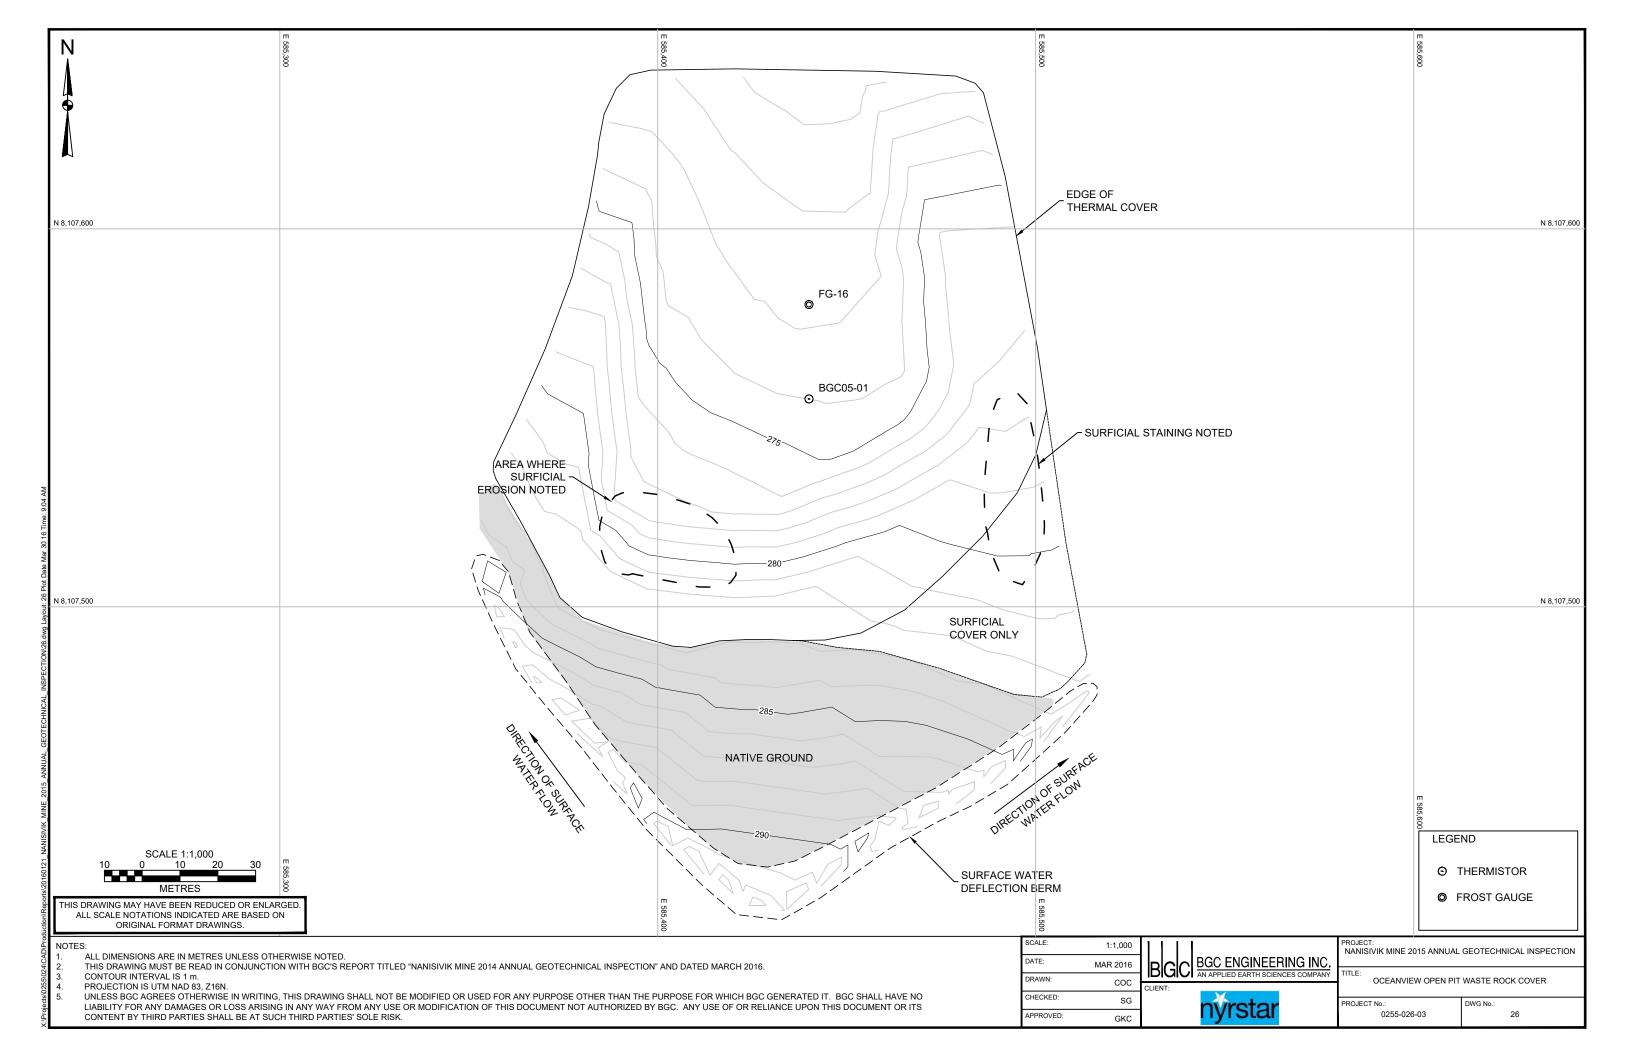

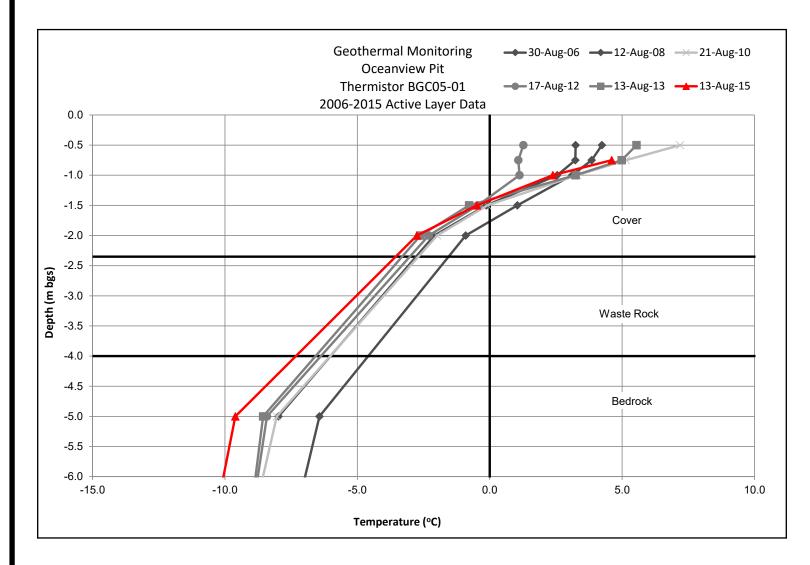

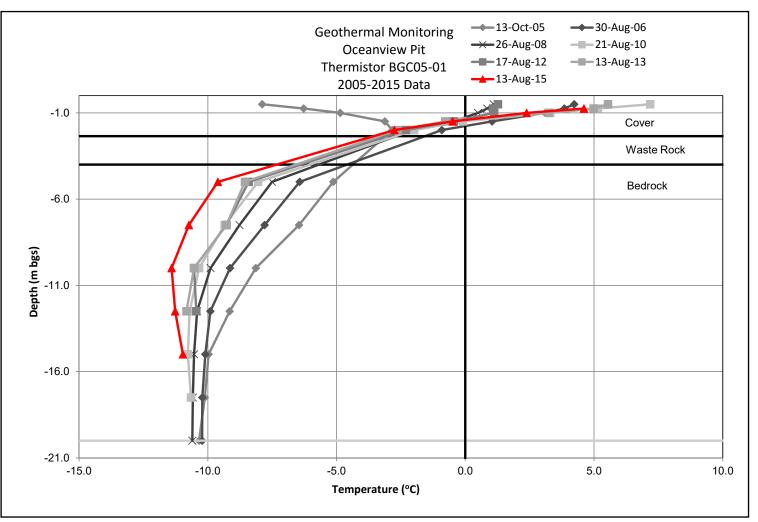

SCALE:	N/A
DATE:	MAR 2016
DESIGNED:	GKC
DRAWN:	SG
CHECKED:	GKC
APPROVED:	GKC



nyrstar

PROJECT:
NANISIVIK MINE
2015 ANNUAL GEOTECHNICAL INSPECTION


TITLE:
OCEANVIEW PIT WASTE ROCK COVER


GEOTECHNICAL MONITORING DATA


DWG No.: PROJ No.: REV:


0255-026-03


27

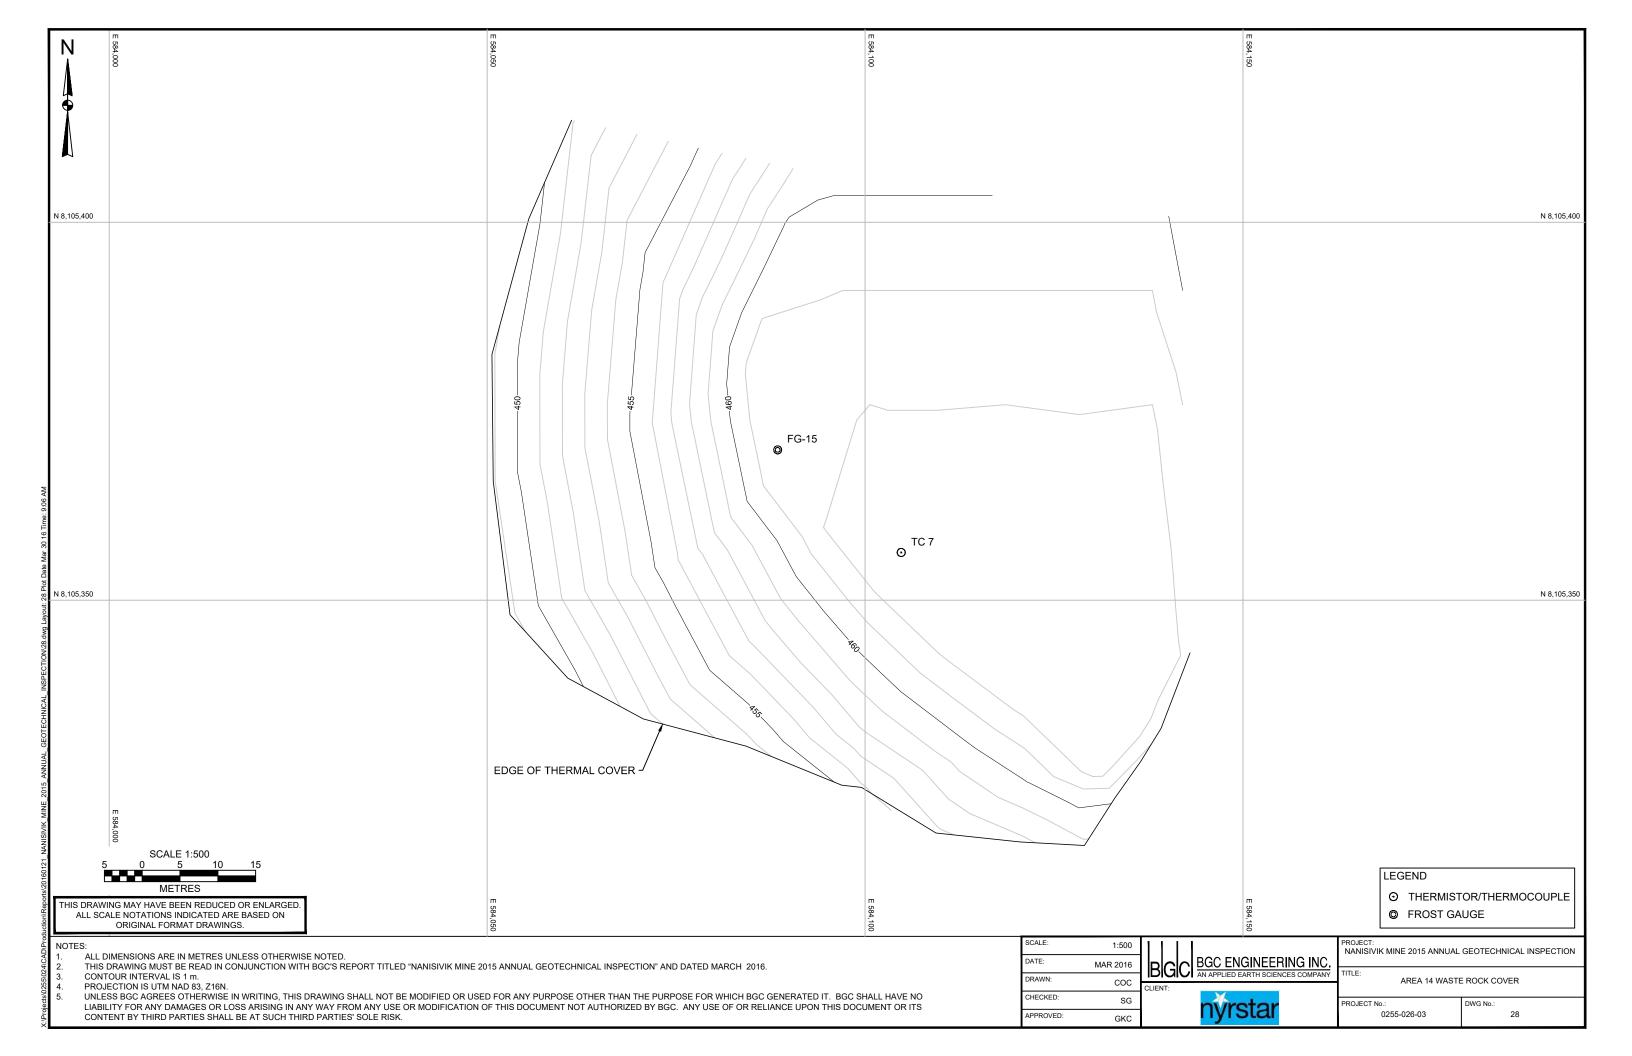


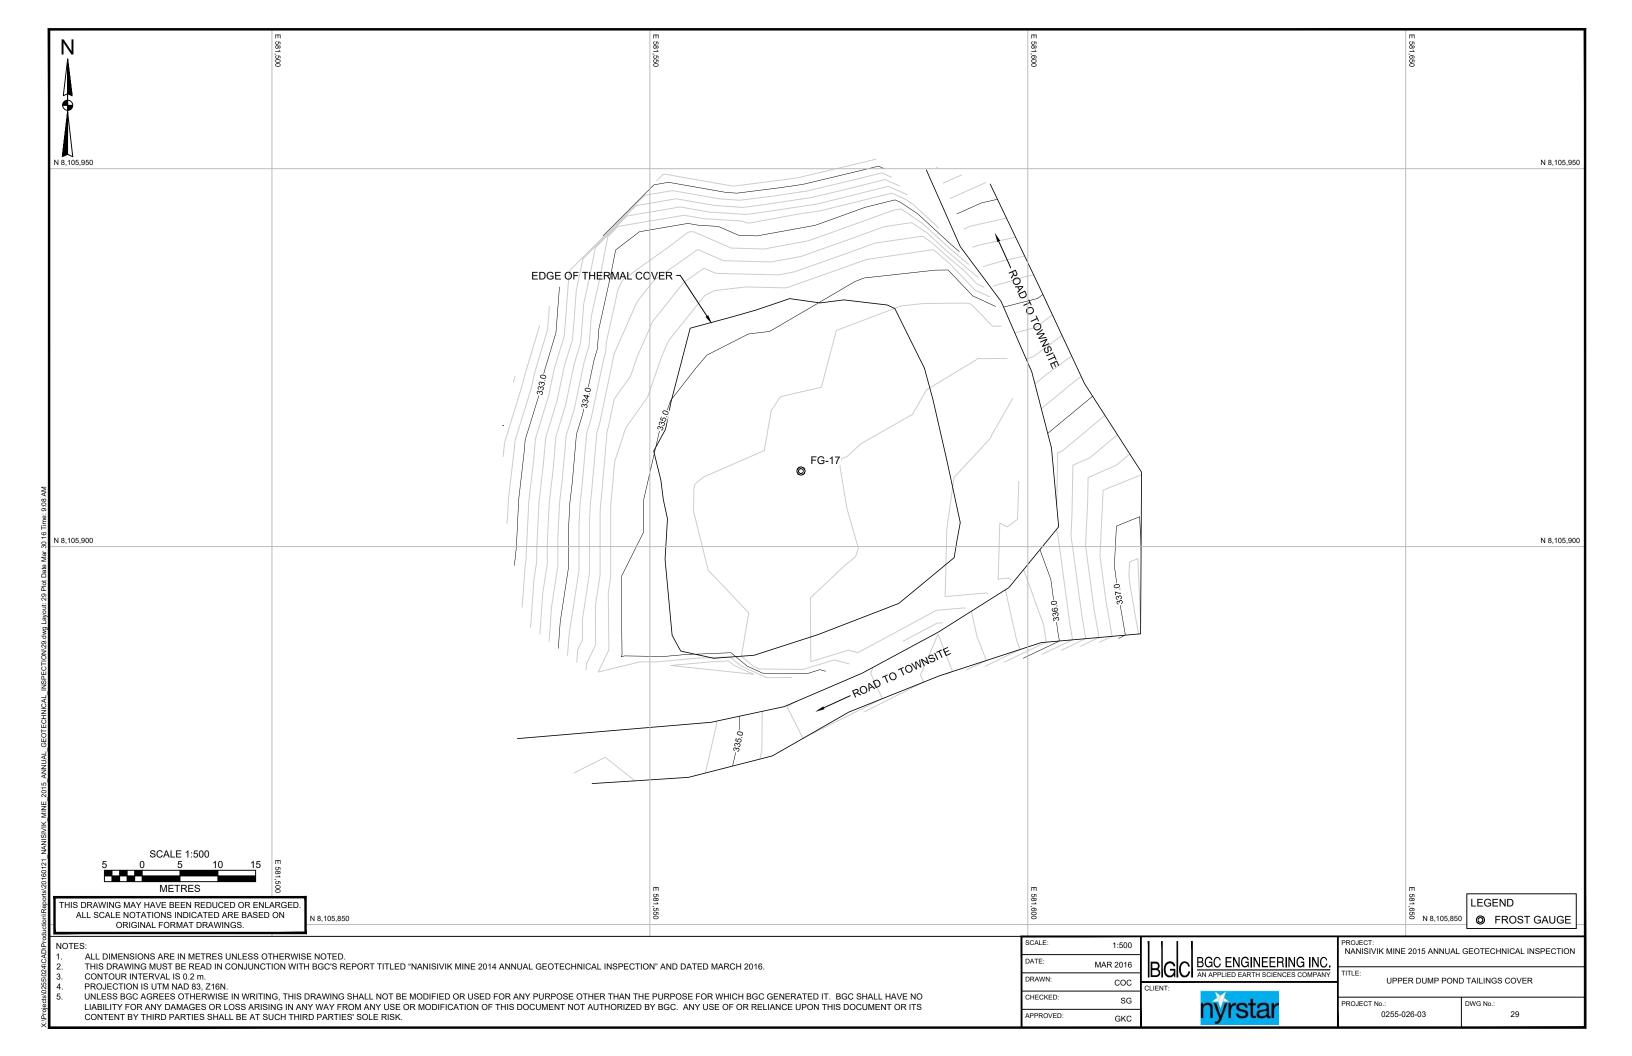

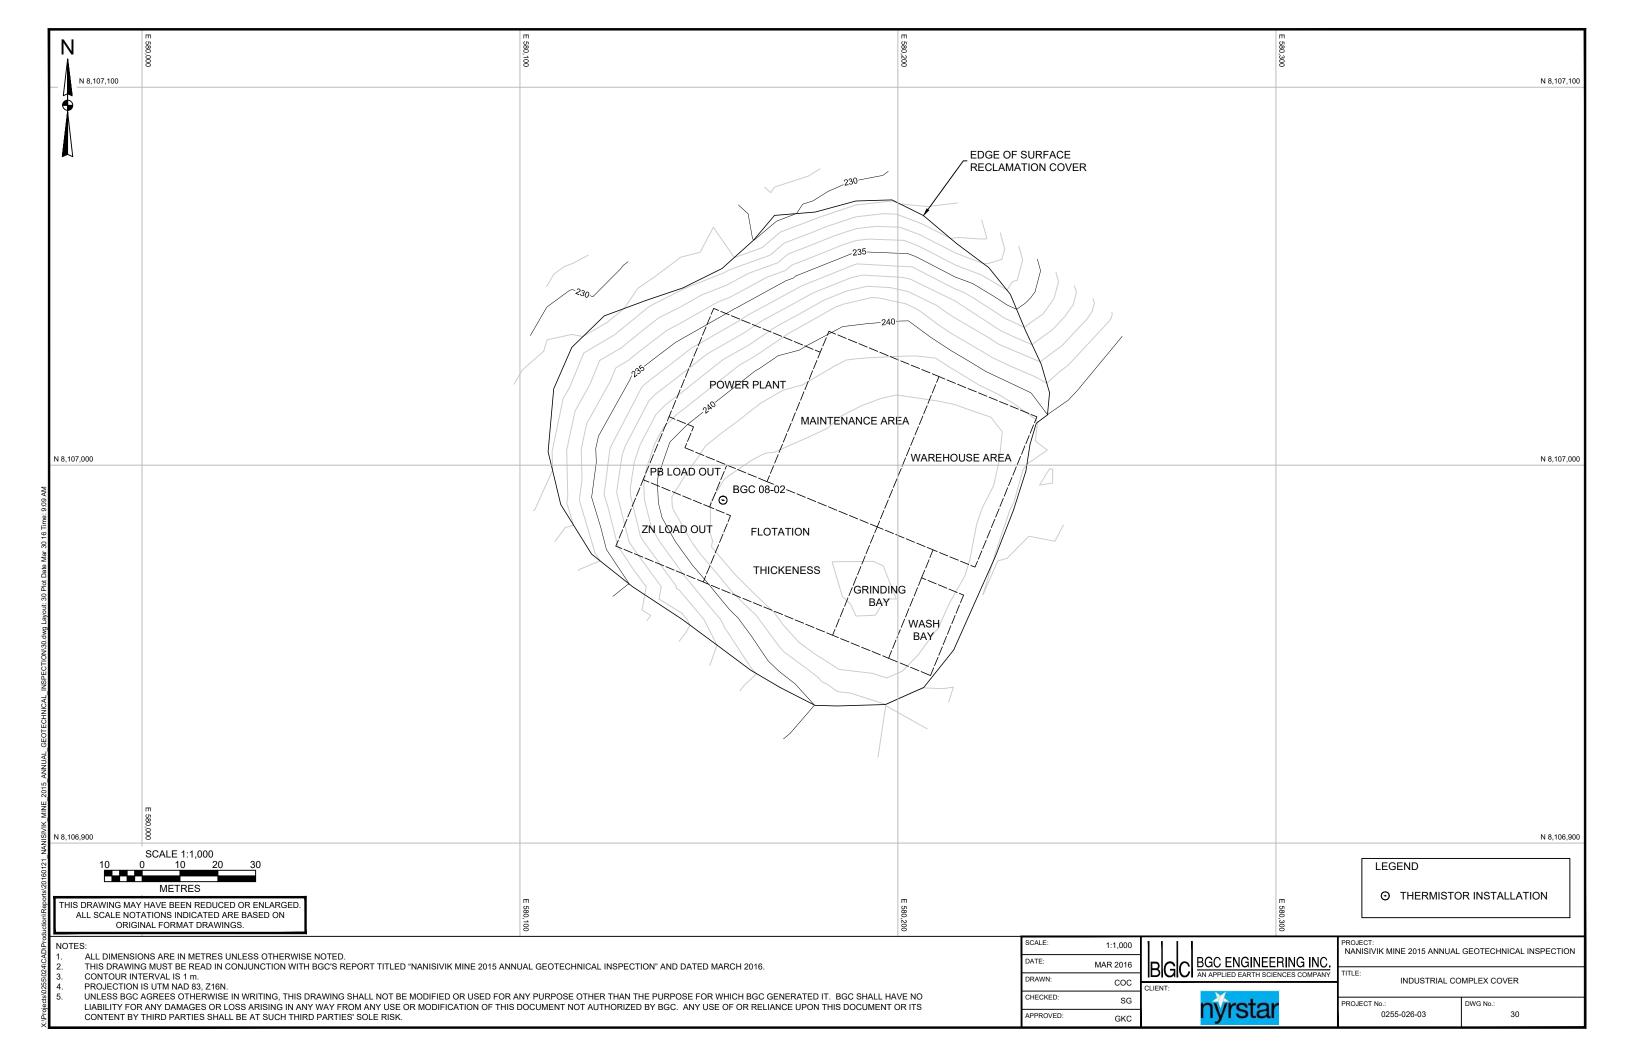

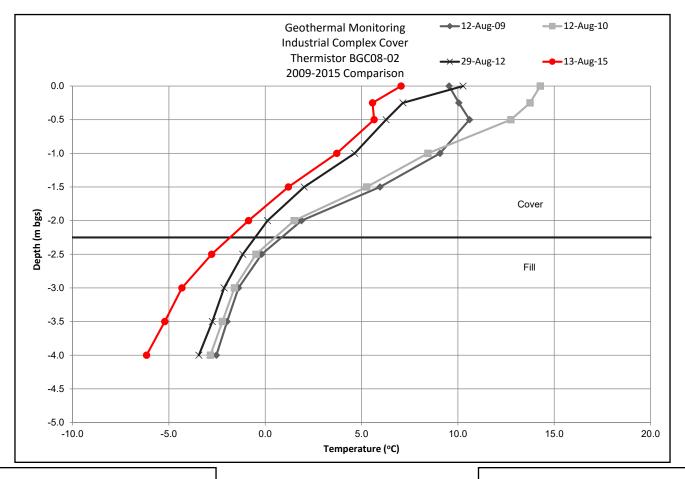

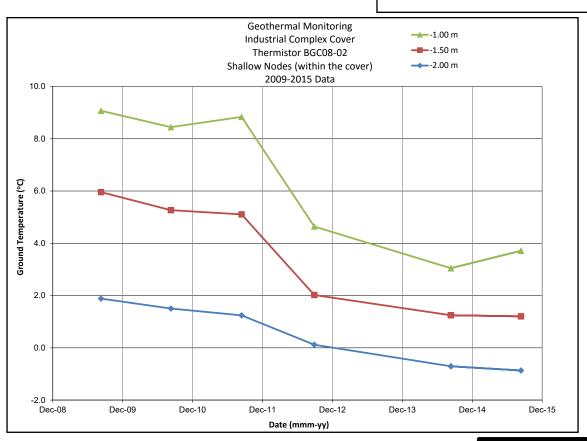

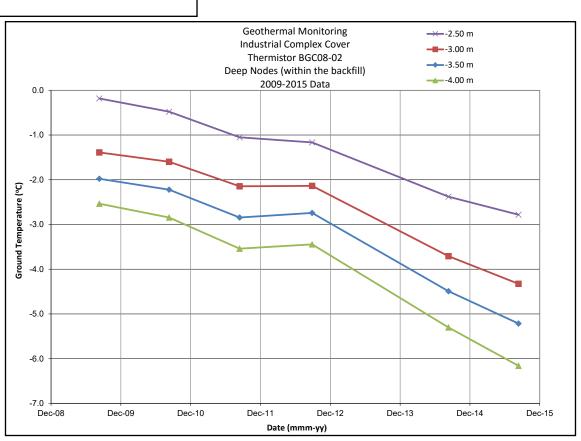

DWG No.:

As a mutual protection to our client, the public, and ourselves, all documents and drawings are submitted for the confidential information of our client for a specific project. Authorization for any use and/or publication of this document or any data, statements, conclusions or abstracts from or regarding our documents and drawings, through any form of print or electronic media, including without limitation, posting or reproduction of same on any website, is reserved pending BGC's written approval. If this document is issued in an electronic format, an original paper copy is on file at BGC and that copy is the primary reference with precedence over any electronic copy of the document, or any extracts from our documents published by others.

N/A MAR 2016 DESIGNED: GKC SG CHECKED: GKC CLIENT: APPROVED: GKC

BGC ENGINEERING INC.
AN APPLIED EARTH SCIENCES COMPANY

nyrstar

PROJECT: NANISIVIK MINE 2015 ANNUAL GEOTECHNICAL INSPECTION TITLE:

31

INDUSTRIAL COMPLEX COVER GEOTECHNICAL MONITORING DATA

0255-026-03

REV:

PROJ No.:

DWG TO BE READ WITH BGC REPORT TITLED: "NANISVIK MINE 2015 GEOTECHNICAL INSPECTION", MAR 2016

APPENDIX I INSPECTION PHOTOS

March 30, 2016

Project No.: 0255-026

LIST OF APPENDIX I INSPECTION PHOTOS

March 30, 2016

Project No.: 0255-026

Drawing I-1	East Adit Treatment Facility
Drawing I-2	Port Area
Drawing I-3	West Twin Dyke Spillway
Drawing I-4	West Twin Lake Outlet Channel
Drawing I-5	East Twin Lake Creek Diversion Dyke
Drawing I-6	Surface Cell Tailings Cover
Drawing I-7	West Twin Dyke
Drawing I-8	Test Cell Tailings Cover
Drawing I-9	Test Cell Tailings Cover 2
Drawing I-10	Toe of Test Cell Dyke Tailings Cover
Drawing I-11	Toe of West Twin Dyke Tailings Cover
Drawing I-12	Landfill Cover
Drawing I-13	West Open Pit Waste Rock Cover
Drawing I-14	East Open Pit Waste Rock Cover
Drawing I-15	East Trench
Drawing I-16	Oceanview Open Pit Waste Rock Cover
Drawing I-17	Area 14 Waste Rock Cover
Drawing I-18	Upper Dump Pond Tailings Cover
Drawing I-19	Industrial Complex Cover
Drawing I-20	17N Portal Cover
Drawing I-21	Oceanview Portal Cover
Drawing I-22	K-Baseline Portal Cover
Drawing I-23	Area 14 Portal Cover
Drawing I-24	09 South Portal Cover
Drawing I-25	Lower Adit Cover
Drawing I-26	Mill Portal
Drawing I-27	Mine Raise Covers
Drawing I-28	Shale Borrow Areas
Drawing I-29	Sand and Gravel Borrow Areas

FINAL 2015 Nanisivik Geotech Inspection Report



Photo 1. East Adit Treatment Facility—Looking east at breach in East Adit Treatment dyke.



Photo 2. East Adit Treatment Facility—Retention pond as seen from East Pit road.

SCALE:	AS SHOWN	DRAWN:	SG
DATE:	MAR 2016	CHECKED:	JWC
DESIGNED:	GKC	APPROVED:	GKC
PROJECT:	NIAN	IICIVIIZ MINIT	

NANISIVIK MINE 2015 ANNUAL GEOTECHNICAL INSPECTION

REV:

BGC BGC ENGINEERING INC.
AN APPLIED EARTH SCIENCES COMPANY

TITLE: EAST ADIT TREATMENT FACILITY

nyrstar APPENDIX No.:

lo.: PROJ No.: 0255-026-03



Photo 3. Port Area—As seen from Mt. Fuji.



Photo 4. Port Area—As seen from communication tower area.

APPENDIX No.:

ı	As a mutual protection to our client, the public, and ourselves, all
1	documents and drawings are submitted for the confidential infor-
1	mation of our client for a specific project. Authorization for any use
1	and/or publication of this document or any data, statements, conclu-
ı	sions or abstracts from or regarding our documents and drawings,
ı	through any form of print or electronic media, including without
ı	limitation, posting or reproduction of same on any website, is reserved
ı	pending BGC's written approval. If this document is issued in an
ı	electronic format, an original paper copy is on file at BGC and that
ı	copy is the primary reference with precedence over any electronic
ı	copy of the document, or any extracts from our documents published
1	by others

all for-	SCALE:	N/A
use clu-	DATE:	MAR 2016
ngs, nout	DESIGNED:	GKC
ved an	DRAWN:	SG
that onic	CHECKED:	JWC
hed	APPROVED:	GKC

В	G	C	BGC ENGINEERING INC. AN APPLIED EARTH SCIENCES COMPANY	,
CLIEN	T:		X	

nyrstar

PROJECT:	NANISIVIK MINE 2015 ANNUAL GEOTECHNICAL INSPECTION
TITLE:	PORT AREA

PROJ No.:



Photo 5. West Twin Dyke Spillway—Looking downslope along left edge of ramp on right bank of spillway. Note water flowing along channel.



Photo 7. West Twin Dyke Spillway—Spillway as seen from top of right bank. View looking downstream.



Photo 6. West Twin Dyke Spillway—Looking upstream along left bank of spillway. Note erosion scar approximately 1-2 m above base of spillway.



Photo 8. West Twin Dyke Spillway—Spillway outlet as seen from crest of right bank.

, all	SCALE:	N/A	
nfor- use nclu-	DATE:	MAR 2016	
ngs, hout	DESIGNED:	GKC	RCC
rved n an	DRAWN:	SG	
that onic	CHECKED:	JWC	CLIENT:
shed	APPROVED:	GKC	

B	GC	BGC ENGINEERING INC. AN APPLIED EARTH SCIENCES COMPANY
CLIENT:		¥ .

nyrstar

	PROJECT:	NANISIVIK MINE 2015 ANNUAL GEOTECHNICAL INSPECTION			
Y Y	TITLE:	WEST T	WIN DYKE SPILLWAY		
	APPENDIX No.:	I-3	PROJ No.: 0255-026-03	REV:	

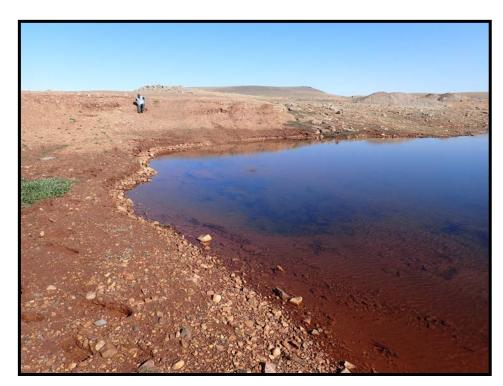


Photo 9. West Twin Outlet Channel—Thermokarst feature in bottom of polishing pond.



Photo 11. West Twin Outlet Channel—Looking north along wall.



Photo 10. West Twin Outlet Channel—Looking upstream at wall.



Photo 12. West Twin Outlet Channel—Settlement induced cracking along north edge of polishing pond.

ı	As a mutual protection to our client, the public, and ourselves, a
ı	documents and drawings are submitted for the confidential infor
ı	mation of our client for a specific project. Authorization for any use
ı	and/or publication of this document or any data, statements, conclu
ı	sions or abstracts from or regarding our documents and drawings
ı	through any form of print or electronic media, including withou
ı	limitation, posting or reproduction of same on any website, is reserved
ı	pending BGC's written approval. If this document is issued in an
ı	electronic format, an original paper copy is on file at BGC and tha
ı	copy is the primary reference with precedence over any electronic
ı	copy of the document, or any extracts from our documents published
1	hy others

es, all infor- y use onclu- vings, ithout erved in an d that tronic lished	SCALE:	N/A	
	DATE:	MAR 2016	
	DESIGNED:	GKC	
	DRAWN:	SG	
	CHECKED:	JWC	(
	APPROVED:	GKC	



nyrstar

	PROJECT:	NANISIVIK MINE 2015 ANNUAL GEOTECHNICAL INSPECTIO				
<u>.</u>	TITLE:	WEST TWIN	LAKE OUTLET CHANNEI	-		
	APPENDIX No.:		PROJ No.:	REV:		



Photo 13. East Twin Creek Diversion Channel—View looking up gradient. Upstream of left bank erosion.

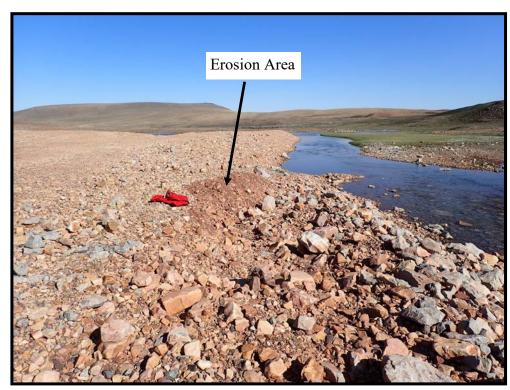


Photo 15. East Twin Creek Diversion Channel– Erosion area noted above seepage discharge point. Erosion is similar to 2013.



Photo 14. East Twin Creek Diversion Channel—View of area down-stream of armoured area. Note bedrock outcrop along face of dyke and in bottom of channel.



Photo 16. East Twin Creek Diversion Channel– View of area downstream of armoured area. Note bedrock outcrop along face of dyke and in bottom of channel.

APPENDIX No.:

As a mutual protection to our client, the public, and ourselves, all documents and drawings are submitted for the confidential infor mation of our client for a specific project. Authorization for any use and/or publication of this document or any data, statements, conclusions or abstracts from or regarding our documents and drawings through any form of print or electronic media, including withou limitation, posting or reproduction of same on any website, is reserved pending BGC's written approval. If this document is issued in a electronic format, an original paper copy is on file at BGC and that copy is the primary reference with precedence over any electronic copy of the document, or any extracts from our documents published by others.

es, all infor- y use onclu- vings, ithout erved in an d that tronic	SCALE:	N/A	
	DATE:	MAR 2016	
	DESIGNED:	GKC	
	DRAWN:	SG	
	CHECKED:	JWC	(
ished	APPROVED:	GKC	

BGC BGC ENGINEERING INC
AN APPLIED EARTH SCIENCES COMPANY
COLUMN TO THE PROPERTY OF THE PROPER

nyrstar

_	PROJECT:	NANISIVIK MINE 2015 ANNUAL GEOTECHNICAL INSPECTION
<u>C.</u> NY	TITLE:	EAST TWIN LAKE CREEK DIVERSION DYKE

PROJ No.:



Photo 17. Surface Cell—Thermokarst settlement near E/W drainage channel.



Photo 19. Surface Cell—Cracking in secondary N/S drainage swale. View looking north.



Photo 18. Surface Cell—Settlement area along east edge of main N/S drainage swale. View looking north.



Photo 20. Surface Cell—E/W drainage channel on Surface Cell cover. View looking west.

s, all	SCALE:	N/A	
infor- y use onclu- vings, ithout erved in an d that tronic	DATE:	MAR 2016	1
	DESIGNED:	GKC	1
	DRAWN:	SG]
	CHECKED:	JWC	(
ished	APPROVED:	GKC	

BGC BGC ENGINEERING INC.
AN APPLIED EARTH SCIENCES COMPANY
CLIENT:

nyrstar

PROJECT:

NANISIVIK MINE
2015 ANNUAL GEOTECHNICAL INSPECTION

TITLE:

SURFACE CELL TAILINGS COVER

APPENDIX No.:

PROJ No.:

REV:



Photo 21. West Twin Dyke—Crest of dyke, view looking north.



Photo 22. West Twin Dyke—Face of dyke, view looking south.

As a mutual protection to our client, the public, and ourselves, all documents and drawings are submitted for the confidential information of our client for a specific project. Authorization for any use and/or publication of this	SCALE:	AS SHOWN	DRAWN:	SG
document or any data, statements, conclusions or abstracts from or regarding our documents and drawings, through any form of print or electronic media, including without limitation, posting or reproduction of same on any website, is reserved pending BGC's written approval. If this document is issued in an electronic format, an original	DATE:	MAR 2016	CHECKED:	JWC
paper copy is on file at BGC and that copy is the primary reference with precedence over any electronic copy of the document, or any extracts from our documents published by others.	DESIGNED:	GKC	APPROVED:	GKC
	PROJECT: NANISIVIK MINE 2015 ANNUAL GEOTECHNICAL INSPECTION			CTION
BGC ENGINEERING INC. AN APPLIED EARTH SCIENCES COMPANY	TITLE:	WEST	TWIN DYKE	
CLIENT: nyrstar	APPENDIX No.:	I-7	0.: 0255-026-03	REV:



Photo 23. Test Cell—Settlement trough along edge of East/West Test Cell dyke.



Photo 25. Test Cell—View looking southwest along centre of Test Cell cover system.



Photo 24. Test Cell—Looking toward outlet of Test Cell cover system.



Photo 26. Test Cell—Test Cell area as seen from crest of West Twin Dyke.

s, all	SCALE:	N/A
use nclu-	DATE:	MAR 2016
ings, thout	DESIGNED:	GKC
rved n an that ronic	DRAWN:	SG
	CHECKED:	JWC
shed	APPROVED:	GKC

BGC ENGINEERING INC.
AN APPLIED EARTH SCIENCES COMPANY
CLIENT:

nýrstar

	PROJECT:	•	NANISIVIK MINE JAL GEOTECHNICAL INSPECTION		
<u>Y</u>	TITLE:	TEST CE	ELL TAILINGS COVER		
	APPENDIX No ·		PRO I No :	RE\/·	



Photo 27. Test Cell—Looking towards toe of West Twin dyke from centre of Test Cell.



Photo 28. Test Cell—View looking east toward outlet of Test Cell cover system.

As a mutual protection to our client, the public, and ourselves, all documents and drawings are submitted for the confidential information of our client for a specific project. Authorization for any use and/or publication of this	SCALE:	AS SHOWN	DRAWN:	SG
document or any data, statements, conclusions or abstracts from or regarding our documents and drawings, through any form of print or electronic media, including without limitation, posting or reproduction of same on any website, is reserved pending BGC's written approval. If this document is issued in an electronic format, an original	DATE:	MAR 2016	CHECKED:	JWC
paper copy is on file at BGC and that copy is the primary reference with precedence over any electronic copy of the document, or any extracts from our documents published by others.	DESIGNED:	GKC	APPROVED:	GKC
	PROJECT: NANISIVIK MINE 2015 ANNUAL GEOTECHNICAL INSPECTION			
BGC ENGINEERING INC. AN APPLIED EARTH SCIENCES COMPANY	TITLE:	TEST CELL	TAILINGS COVER 2	
CLIENT:	APPENDIX No.:	PROJ N	0.:	REV:
Hyrstal		I-9	0255-026-03	



Photo 29. Toe of Test Cell Dyke—Armour along shoreline of cover at toe of Test Cell Dyke. East/West arm, view looking east.



Photo 31. Toe of Test Cell Dyke—North/South arm, view looking south.



Photo 30. Toe of Test Cell Dyke—Armour along shoreline of cover at toe of Test Cell Dyke. East/West arm, view looking west.



Photo 32. Toe of Test Cell Dyke—Outlet of Test Cell Cover

APPENDIX No.:

As a mutual protection to our client, the public, and ourselves, all documents and drawings are submitted for the confidential information of our client for a specific project. Authorization for any use and/or publication of this document or any data, statements, conclusions or abstracts from or regarding our documents and drawings, through any form of print or electronic media, including without limitation, posting or reproduction of same on any website, is reserved pending BGC's written approval. If this document is issued in an electronic format, an original paper copy is on file at BGC and that copy is the primary reference with precedence over any electronic copy of the document, or any extracts from our documents published

s, all	SCALE:	N/A
use nclu-	DATE:	MAR 2016
ings, thout	DESIGNED:	GKC
rved n an that ronic	DRAWN:	SG
	CHECKED:	JWC
shed	APPROVED:	GKC

BGC BGC ENGINEERING INC
AN APPLIED EARTH SCIENCES COMPANY
CLIENT:

nyrstar

	PROJECT:	NANISIVIK MINE 2015 ANNUAL GEOTECHNICAL INSPECTION
<u>C.</u> NY	TITLE:	TOE OF TEST CELL DYKE TAILINGS COVER

I-10

PROJ No.:



Photo 33. Toe of West Twin Dyke. As seen from crest of West Twin Dyke $\,$



Photo 34. Toe of West Twin Dyke—Settlement Area.

As a mutual protection to our client, the public, and ourselves, all documents and drawings are submitted for the confidential information of our client for a specific project. Authorization for any use and/or publication of this	SCALE:	AS SHOWN	DRAWN:	SG
document or any data, statements, conclusions or abstracts from or regarding our documents and drawings, through any form of print or electronic media, including without limitation, posting or reproduction of same on any website, is reserved pending BGC's written approval. If this document is issued in an electronic format, an original	DATE:	MAR 2016	CHECKED:	JWC
paper copy is on file at BGC and that copy is the primary reference with precedence over any electronic copy of the document, or any extracts from our documents published by others.	DESIGNED:	GKC	APPROVED:	GKC
	PROJECT: NANISIVIK MINE 2015 ANNUAL GEOTECHNICAL INSPECTION			N
BGC ENGINEERING INC. AN APPLIED EARTH SCIENCES COMPANY	TITLE: TOE OF WEST TWIN DYKE TAILINGS COVER			
nyrstar	APPENDIX No.:	I-11	No.: 0255-026-03	REV:



Photo 35. Landfill—Surface of landfill cover looking north.



Photo 37. Landfill— As seen from the communication tower area.



Photo 36. Landfill—North sloping face of cover.



Photo 38. Landfill—West facing slope of landfill cover.

, all nfor- use nclu- ngs, hout rved n an that onic shed	SCALE:	N/A
	DATE:	MAR 2016
	DESIGNED:	GKC
	DRAWN:	SG
	CHECKED:	JWC
	APPROVED:	GKC



nyrstar

	PROJECT: NANISIVIK MINE 2015 ANNUAL GEOTECHNICAL			CTION
Ī	TITLE:	LA	NDFILL COVER	
	APPENDIX No.:		PROJ No.:	REV:

0255-026-03

I-12



Photo 39. West Open Pit—Crack in crown pillar. Note that there has been no visual change in the 10 years since closure.



Photo 41. West Open Pit—Surface of cover system looking downslope.



Photo 40. West Open Pit—Crack in crown pillar. Note that there has been very little change in the 10 years since closure.



Photo 42. West Open Pit—Centre of surface cover system looking west.

s, all infor- v use nclu- ings, thout erved n an that ronic shed	SCALE:	N/A
	DATE:	MAR 2016
	DESIGNED:	GKC
	DRAWN:	SG
	CHECKED:	JWC
	APPROVED:	GKC

BGC BGC ENGINEERING INC.
AN APPLIED EARTH SCIENCES COMPANY
CLIENT:

PROJECT:	NANISIVIK MINE 2015 ANNUAL GEOTECHNICAL INSPECTION
TITLE:	WEST OPEN PIT WASTE ROCK COVER

nyrstar

APPENDIX No.: PROJ No.: REV: 0255-026-03



Photo 43. East Open Pit— At transition from flat to sloping upper surface of cover system. Note minor settlement and cracking.



Photo 45. East Open Pit—Looking upslope along lower sloping face of cover. Note rill erosion.



Photo 44. East Open Pit—Face of remnant highwall where cracking of crown pillar has been observed.



Photo 46. East Open Pit—Cracking in crown pillar. Similar condition to 2014.

APPENDIX No.:

As a mutual protection to our client, the public, and ourselves, all documents and drawings are submitted for the confidential information of our client for a specific project. Authorization for any use and/or publication of this document or any data, statements, conclusions or abstracts from or regarding our documents and drawings through any form of print or electronic media, including withou limitation, posting or reproduction of same on any website, is reserved pending BGC's written approval. If this document is issued in ar electronic format, an original paper copy is on file at BGC and that copy is the primary reference with precedence over any electronic copy of the document, or any extracts from our documents published by others.

es, all infor- y use onclu- vings, ithout erved in an d that tronic iished	SCALE:	N/A	
	DATE:	MAR 2016	1
	DESIGNED:	GKC	1
	DRAWN:	SG]
	CHECKED:	JWC	(
	APPROVED:	GKC	

BGC BGC ENGINEERING INC.
AN APPLIED EARTH SCIENCES COMPANY

nyrstar

PROJECT: NANISIVIK MINE
2015 ANNUAL GEOTECHNICAL INSPECTION

TITLE: EAST OPEN PIT WASTE ROCK COVER

I-14

PROJ No.: R



Photo 47. East Trench—Trench cover as seen from upslope edge. Not small flow of water on surface of cover causing minor rill erosion.



Photo 48. East Trench—Spring water running along surface of cover causing minor rill erosion

TITLE:

As a mutual protection to our client, the public, and ourselves, all documents and drawings are submitted for the confidential information of our client for a specific project. Authorization for any use and/or publication of this document or any data, statements, conclusions or abstracts from or regarding our documents and drawings, through any form of print or electronic media, including without limitation, posting or reproduction of same on any website, is reserved pending BGCs written approval. If this document is issued in an electronic format, an original paper copy is on file at BGC and that copy is the primary reference with precedence over any electronic copy of the document, or any extracts from our documents published by others.

SCALE:	AS SHOWN	DRAWN:	SG
DATE:	MAR 2016	CHECKED:	JWC
DESIGNED:	GKC	APPROVED:	GKC
PROJECT:	NIAN	HOLVIIK MAINIE	

NANISIVIK MINE 2015 ANNUAL GEOTECHNICAL INSPECTION

BGC ENGINEERING INC.
AN APPLIED EARTH SCIENCES COMPANY

nyrstar

EAST TRENCH

APPENDIX No.: PROJ No.: REV: 0255-026-03

CLIENT:



Photo 49. Oceanview Open Pit—Toe of cover system. Note seepage emerging at the bottom of toe.



Photo 51. Oceanview Open Pit—Main pit area as seen from backslope.



Photo 50. Oceanview Open Pit—Rill erosion along backslope. Note self armouring that is occurring.



Photo 52. Oceanview Open Pit—Small sinkhole in middle of cover system. Note little visible change since 2014.

APPENDIX No.:

As a mutual protection to our client, the public, and ourselves, all documents and drawings are submitted for the confidential information of our client for a specific project. Authorization for any use and/or publication of this document or any data, statements, conclusions or abstracts from or regarding our documents and drawings through any form of print or electronic media, including withou limitation, posting or reproduction of same on any website, is reserved pending BGC's written approval. If this document is issued in are electronic format, an original paper copy is on file at BGC and that copy is the primary reference with precedence over any electronic copy of the document, or any extracts from our documents published by others.

s, all	SCALE:	N/A
infor- use nclu-	DATE:	MAR 2016
ings, thout	DESIGNED:	GKC
erved n an that ronic shed	DRAWN:	SG
	CHECKED:	JWC
	APPROVED:	GKC

BGC BGC ENGINEERING INC.
AN APPLIED EARTH SCIENCES COMPANY
COLUMN TO THE PROPERTY OF THE PROPE

PROJECT: NANISIVIK MINE
2015 ANNUAL GEOTECHNICAL INSPECTION

TITLE: OCEANVIEW OPEN PIT WASTE ROCK COVER

I-16

nyrstar

PROJ No.: REV: 0255-026-03



Photo 53. Area 14—Upper flat surface of waste rock cover.



Photo 54. Area 14—Slope face of waste rock cover.

TITLE:

As a mutual protection to our client, the public, and ourselves, all documents and drawings are submitted for the confidential information of our client for a specific project. Authorization for any use and/or publication of this document or any data, statements, conclusions or abstracts from or regarding our document and drawings, through any form of print or electronic media, including without limitation, posting or reproduction of same on any website, is reserved pending BGC's written approval. If this document is issued in an electronic format, an original paper copy is on file at BGC and that copy is the primary reference with precedence over any electronic copy of the document, or any extracts from our documents published by others.

SCALE:	AS SHOWN	DRAWN:	SG
DATE:	MAR 2016	CHECKED:	JWC
DESIGNED:	GKC	APPROVED:	GKC
PROJECT:	NIANUCIVIIZ MINIT		

NANISIVIK MINE

REV:



2015 ANNUAL GEOTECHNICAL INSPECTION

AREA 14 WASTE ROCK COVER

n<mark>yrstar</mark>

APPENDIX No.: PROJ No.: 0255-026-03



Photo 55. Upper Dump Pond—General view of cover system, as seen from road above 09S portal.



Photo 56. Upper Dump Pond—View of surface of cover.

As a mutual protection to our client, the public, and ourselves, all documents and drawings are submitted for the confidential information of our client for a specific project. Authorization for any use and/or publication of this document or any data, statements, conclusions or abstracts from our regarding our documents and drawings, through any form of print or electronic media, including without limitation, posting or reproduction of same on any website, is reserved pending BGC's written approval. If this document is issued in an electronic format, an original paper copy is on file at BGC and that copy is the primary reference with precedence over any electronic copy of the document, or any extracts from our documents published by others.

PROJECT:

NANISIVIK MINE
2015 ANNUAL GEOTECHNICAL INSPECTION

BGC ENGINEERING INC.
AN APPLIED EARTH SCIENCES COMPANY

TITLE: UPPER DUMP POND TAILINGS COVER

SG

JWC

GKC

APPENDIX No.: PROJ No.: REV: 1-18 0255-026-03



Photo 57. Industrial Complex Cover—View across sloping face of cover.



Photo 59. Industrial Complex Cover—Surface of cover system.



Photo 58. Industrial Complex Cover—Cover system as seen from the communication tower area.

As a mutual protection to our client, the public, and ourselves, all documents and drawings are submitted for the confidential information of our client for a specific project. Authorization for any search or publication of this document or any data, statements, conclusions or abstracts from or regarding our documents and drawings, brough any form of print or electronic media, including without imitation, posting or reproduction of same on any website, is reserved pending BGC's written approval. If this document is issued in an electronic format, an original paper copy is on file at BGC and that copy is the primary reference with precedence over any electronic copy of the document, or any extracts from our documents published wothers.

all	SCALE:	N/A
or- se u-	DATE:	MAR 2016
ıs, ut	DESIGNED:	GKC
ed an	DRAWN:	SG
at	CHECKED:	JWC
ed	APPROVED:	GKC

BGC ENGINEERING INC.
AN APPLIED EARTH SCIENCES COMPANY

nyrstar

PROJECT:	NANISIVIK MINE 2015 ANNUAL GEOTECHNICAL INSPECTION
TITLE:	INDUSTRIAL COMPLEX COVER

I-19

APPENDIX No.:

PROJ No.: REV: 0255-026-03



Photo 60. 17N Portal—Surface water running along east edge of portal cover.



Photo 61. 17N Portal—Looking upslope along surface of cover.

As a mutual protection to our client, the public, and ourselves, all documents and drawings are submitted for the confidential information of our client for a specific project. Authorization for any use and/or publication of this	SCALE:	AS SHOWN	DRAWN:	SG
document or any data, statements, conclusions or abstracts from or regarding our documents and drawings, through any form of print or electronic media, including without limitation, posting or reproduction of same on any website, is reserved pending BGC's written approval. If this document is issued in an electronic format, an original	DATE:	MAR 2016	CHECKED:	JWC
paper copy is on file at BGC and that copy is the primary reference with precedence over any electronic copy of the document, or any extracts from our documents published by others.	DESIGNED:	GKC	APPROVED:	GKC
	PROJECT:		IISIVIK MINE DTECHNICAL INSPECTIO	N
BGC ENGINEERING INC. AN APPLIED EARTH SCIENCES COMPANY	TITLE:	17N PO	RTAL COVER	
nyrstar	APPENDIX No.:	I-20	o.: 0255-026-03	REV:



Photo 62. Oceanview Portal—Looking downslope along surface of portal cover.



Photo 63. Oceanview Portal—Settlement area along west edge of cover. Note very little to no change in 10 years.

As a mutual protection to our client, the public, and ourselves, all documents and drawings are submitted for the As a mutual protection to our client, the public, and ourselves, all documents and drawings are submitted for the confidential information of our client for a specific project. Authorization for any use and/or publication of this document or any data, statements, conclusions or abstracts from or regarding our documents and drawings, through any form of print or electronic media, including without limitation, posting or reproduction of same on any website, is reserved pending BGC's written approval. If this document is issued in an electronic format, an original paper copy is on file at BGC and that copy is the primary reference with precedence over any electronic copy of the document, or any extracts from our documents published by others.

SCALE:	AS SHOWN	DRAWN:	SG
DATE:	MAR 2016	CHECKED:	JWC
DESIGNED:	GKC	APPROVED:	GKC
PROJECT:	NIANUCIVIIZ MINIT		

BGC BGC ENGINEERING INC.
AN APPLIED EARTH SCIENCES COMPANY

NANISIVIK MINE 2015 ANNUAL GEOTECHNICAL INSPECTION

TITLE: OCEANVIEW PORTAL COVER

I-21

nyrstar

APPENDIX No.:

PROJ No.:

REV:

0255-026-03



Photo 64. K-Baseline Portal—Surface of cover as seen from East Trench.



Photo 65. K-Baseline Portal—Sloping face of cover system looking upslope.

As a mutual protection to our client, the public, and ourselves, all documents and drawings are submitted for the confidential information of our client for a specific project. Authorization for any use and/or publication of this document or any data, statements, conclusions or abstracts from or regarding our documents and drawings, through any form of print or electronic media, including without limitation, posting or reproduction of same on any website, is reserved pending BGC's written approval. If this document is issued in an electronic format, an original paper copy is on file at BGC and that copy is the primary reference with precedence over any electronic copy of the document, or any extracts from our documents published by others.

SCALE:	AS SHOWN	DRAWN:	SG
DATE:	MAR 2016	CHECKED:	JWC
DESIGNED:	GKC	APPROVED:	GKC
PROJECT:	NIANUCIVIUZ MINIT		



NANISIVIK MINE 2015 ANNUAL GEOTECHNICAL INSPECTION

TITLE: K-BASELINE PORTAL COVER

I-22

LIENT:

nyrstar

APPENDIX No.:

PROJ No.: 0255-026-03

REV:



Photo 66. Area 14 Portal—Surface of portal cover system.

SCALE:	AS SHOV	VN DRAWN:	SG
DATE:	MAR 20	16 CHECKED:	JWC
DESIGNED:	G	C APPROVED:	GKC
PROJECT:			PECTION
TITLE:	AREA	. 14 PORTAL COVER	
APPENDIX No.:	PR I-23	OJ No.: 0255-026-03	REV:
	DATE: DESIGNED: PROJECT: TITLE:	DATE: MAR 20 DESIGNED: GI PROJECT: 2015 ANNUAL TITLE: AREA	DATE: MAR 2016 CHECKED: DESIGNED: GKC APPROVED: PROJECT: NANISIVIK MINE 2015 ANNUAL GEOTECHNICAL INSE TITLE: AREA 14 PORTAL COVER APPENDIX No.: PROJ No.:



Photo 67. 09S Portal—Eroding road between 09S and 17N portals.



Photo 68. 09S Portal—Looking upslope along surface of cover. Note shale deposited on top of armour from upslope.

TITLE:

As a mutual protection to our client, the public, and ourselves, all documents and drawings are submitted for the confidential information of our client for a specific project. Authorization for any use and/or publication of this document or any data, statements, conclusions or abstracts from or regarding our documents and drawings, through any form of print or electronic media, including without limitation, posting or reproduction of same on any website, is reserved pending BGC's written approval. If this document is issued in an electronic format, an original paper copy is on file at BGC and that copy is the primary reference with precedence over any electronic copy of the document, or any extracts from our documents published by others.

SCALE:	AS SHOWN	DRAWN:	SG
DATE:	MAR 2016	CHECKED:	JWC
DESIGNED:	GKC	APPROVED:	GKC
PROJECT:	NIANUCIVIIZ MINIT		

NANISIVIK MINE 2015 ANNUAL GEOTECHNICAL INSPECTION

REV:

BGC ENGINEERING INC.
AN APPLIED EARTH SCIENCES COMPANY

09S PORTAL COVER

APPENDIX No.: PROJ No.:

nyrstar

I-24 0255-026-03



Photo 69. Lower Adit—As seen from Industrial Complex cover.

As a mutual protection to our client, the public, and ourselves, all documents and drawings are submitted for the confidential information of our client for a specific project. Authorization for any use and/or publication of this	SCALE:	AS SHOWN	DRAWN:	SG
document or any data, statements, conclusions or abstracts from or regarding our documents and drawings, through any form of print or electronic media, including without limitation, posting or reproduction of same on any website, is reserved pending BGC's written approval. If this document is issued in an electronic format, an original	DATE:	MAR 2016	CHECKED:	JWC
paper copy is on file at BGC and that copy is the primary reference with precedence over any electronic copy of the document, or any extracts from our documents published by others.	DESIGNED:	GKC	APPROVED:	GKC
	PROJECT:		NISIVIK MINE OTECHNICAL INSPECTIO	Ν
BGC ENGINEERING INC. AN APPLIED EARTH SCIENCES COMPANY	TITLE:	LOWER	ADIT COVER	
nyrstar	APPENDIX No.:	I-25	o.: 0255-026-03	REV:

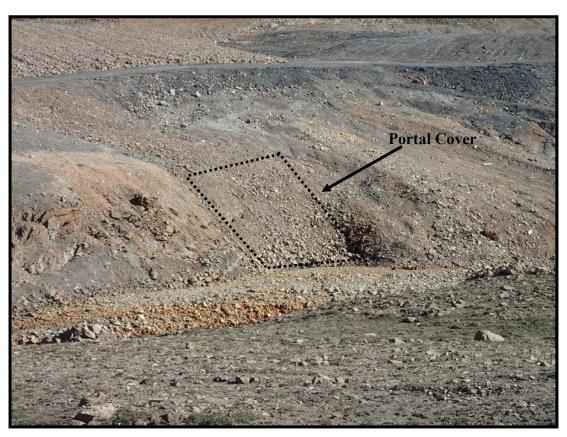


Photo 70. Mill Portal—Portal plug as seen from right bank of Twin Lakes Creek.

As a mutual protection to our client, the public, and ourselves, all documents and drawings are submitted for the confidential information of our client for a specific project. Authorization for any use and/or publication of this	SCALE:	AS SHOWN	DRAWN:	SG
document or any data, statements, conclusions or abstracts from or regarding our documents and drawings, through any form of print or electronic media, including without limitation, posting or reproduction of same on any website, is reserved pending BGC's written approval. If this document is issued in an electronic format, an original	DATE:	MAR 2016	CHECKED:	JWC
paper copy is on file at BGC and that copy is the primary reference with precedence over any electronic copy of the document, or any extracts from our documents published by others.	DESIGNED:	GKC	APPROVED:	GKC
	PROJECT:		IISIVIK MINE DTECHNICAL INSPECTION	
BGC ENGINEERING INC. AN APPLIED EARTH SCIENCES COMPANY	TITLE:	MILL	PORTAL	

APPENDIX No.:

PROJ No.:

0255-026-03

I-26

REV:

client: **nýrstar**



Photo 71. Shale Hill Raise—Mound over backfilled raise. No settlement has been observed.



Photo 73. Oceanview West Raise— Mound over backfilled raise. No settlement has been observed.



Photo 72. Oceanview East Raise. — Mound over backfilled raise. No settlement has been observed.



Photo 74. Area 14 Raise—Graded area above backfilled raise. Note stake with flagging denoting approximate location of raise.

s, all	SCALE:	N/A
nfor- use nclu-	DATE:	MAR 2016
ings, thout	DESIGNED:	GKC
rved n an	DRAWN:	SG
that ronic	CHECKED:	JWC
shed	APPROVED:	GKC

BGC ENGINEERING INC.
AN APPLIED EARTH SCIENCES COMPANY CLIENT:

nyrstar

NANISIVIK MINE 2015 ANNUAL GEOTECHNICAL INSPECTION PROJECT: TITLE: MINE RAISE COVERS APPENDIX No.: PROJ No.: I-27

0255-026-03



Photo 75. Area 14 Shale Quarry.



Photo 77. Mt. Fuji Shale Quarry.

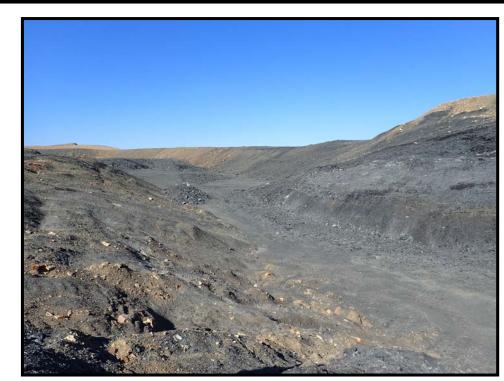


Photo 76. Shale Hill Quarry.



Photo 78. Mt. Fuji Shale Quarry—Midslope benches.

As a mutual protection to our client, the public, and ourselves, all documents and drawings are submitted for the confidential information of our client for a specific project. Authorization for any use and/or publication of this document or any data, statements, conclusions or abstracts from or regarding our documents and drawings, through any form of print or electronic media, including without limitation, posting or reproduction of same on any website, is reserved pending BGC's written approval. If this document is issued in an electronic format, an original paper copy is on file at BGC and that copy is the primary reference with precedence over any electronic copy of the document, or any extracts from our documents published by others.

all	SCALE:	N/A	
or- se u-	DATE:	MAR 2016	
s, ut	DESIGNED:	GKC	
ed an	DRAWN:	SG	
at	CHECKED:	JWC	C
ed	APPROVED:	GKC	

В	G	C	BGC ENGINEERING INC. AN APPLIED EARTH SCIENCES COMPANY	
CLIEN	IT:		*	_

nyrstar

PROJECT:		NANISIVIK MINE GEOTECHNICAL INSPE	CTION
TITLE:	SHALI	E BORROW AREAS	
APPENDIX No.:		PROJ No.:	REV:

0255-026-03

I-28



Photo 79. Kuhulu Lake Road Armour Quarry—Thermokarsting in floor of quarry. Note minor ponding near northwest corner.



Photo 80. Chris Creek Armour Quarry—Surface of quarry floor.

As a mutual protection to our client, the public, and ourselves, all documents and drawings are submitted for the confidential information of our client for a specific project. Authorization for any use and/or publication of this	SCALE:	AS SHOWN	DRAWN:	SG
document or any data, statements, conclusions or abstracts from or regarding our documents and drawings, through any form of print or electronic media, including without limitation, posting or reproduction of same on any website, is reserved pending BGC's written approval. If this document is issued in an electronic format, an original	DATE:	MAR 2016	CHECKED:	JWC
paper copy is on file at BGC and that copy is the primary reference with precedence over any electronic copy of the document, or any extracts from our documents published by others.	DESIGNED:	GKC	APPROVED:	GKC
	PROJECT:		NISIVIK MINE OTECHNICAL INSPECTIO	N
BGC ENGINEERING INC. AN APPLIED EARTH SCIENCES COMPANY	TITLE:	SAND AND GR	AVEL BORROW AREAS	
CLIENT: nyrstar	APPENDIX No.:	I-29	lo.: 0255-026-03	REV:
		2015 ANNUAL GE SAND AND GR	OTECHNICAL INSPECTIO AVEL BORROW AREAS	

APPENDIX II 2015 GEOTECHNICAL MONITORING SCHEDULE

March 30, 2016

Project No.: 0255-026

2015 Geothechnical and Geothermal Instrument Readings Completed

		01-Jan	01-Feb	01-Mar	07-Apr	05-May	19-May	26-May	02-Jun	unr-60	16-Jun	23-Jun	30-Jun	lut-70	14-Jul	21-Jul	28-Jul	04-Aug	11-Aug	18-Aug	25-Aug	01-Sep	08-Sep	15-Sep	22-Sep	29-Sep	06-Oct	03-Nov	01-Dec	08-Dec	15-Dec	22-Dec	29-Dec	
West Twin Dyke																																		<u>.</u>
TC12	Thermocouple	Not	t func	ctionir	าg																													
TC13A	Thermocouple	Not	t func	ctionir	ng																													
TC31	Thermocouple	Not	t func	ctionir	ng																													
TC32	Thermocouple																																	
TC33	Thermocouple	Not	t func	ctionir	ng																													
BGC03-33	Thermistor																																	
BGC03-34	Thermistor																																	
BGC05-09	Thermistor																																	
BGC05-15	Thermistor																																	
BGC05-17	VW Piezo.								\Box																									
Surface Cell																																		
BGC02-03	Thermistor	Not	func	ctionir	ng																													<u> </u>
BGC03-07	Thermistor																																	Weekly Reading
BGC03-09	Thermistor																																	
BGC03-10	Thermistor																																	Monthly Reading
BGC03-11	Thermistor	Not	t func	ctionir	ng																													
BGC03-12	VW Piezo.																																	Bi-Weekly Reading
BGC03-14	VW Piezo.																																	
BGC03-15	Thermistor																																	1 1
BGC03-20	Thermistor																																	1 1
BGC03-21	Thermistor	Not	t func	ctionir	ng																													
BGC03-32	VW Piezo.																																	
BGC03-35	VW Piezo.																																	
BGC03-36	Thermocouple																																	
BGC03-37	Thermistor	Not	t func	ctionir	ng																													
BGC05-05	Thermistor																																	
BGC05-06	VW Piezo.																																	
BGC05-07	VW Piezo.																																	
BGC05-08	Contingency																																	
BGC05-10	VW Piezo.																																	
BGC05-11	Monitoring Well	Not	t func	ctionir	ng																													
BGC05-12	Monitoring Well							Т																		T								ĺ
BGC05-13	VW Piezo.							П																							一			ĺ
BGC05-14	Contingency																										T			T				İ
BGC05-16	Contingency								\Box																		7			T				ĺ
FG-1	Frost Gauge																ĺ										T			T				İ
FG-2	Frost Gauge								\Box																		7							ĺ
FG-3	Frost Gauge								\Box																		1							
FG-4	Frost Gauge								\Box																		7							
FG-5	Frost Gauge								\Box																		7							ĺ
FG-6	Frost Gauge																										1	T						İ

Weekly Reading

Monthly Reading

Bi-Weekly Reading

2015 Geothechnical and Geothermal Instrument Readings Completed

		01-Jan	01-Feb	01-Mar	07-Apr	21-Apr	05-May	19-May	26-May	02-Jun	unf-60	16-Jun	23-Jun	30-Jun	07-Jul	14-Jul	21-Jul	28-Jul	04-Aug	11-Aug	18-Aug	25-Aug	01-Sep	08-Sep	15-Sep	22-Sep	29-Sep	06-Oct	03-Nov	01-Dec	08-Dec	15-Dec	22-Dec	29-Dec
		01	01	01	07	21	05-	19-	26-	02	60	16	23	30	07	14	21	78	9	11	18	25	01	08	15	22	29	90	03	0.1	8	15	22	29
Toe of West Twin Dyke		_	_			_																_	_					ш	ш	_	\vdash	_	\dashv	
BGC03-18	Thermocouple	Not	tun	ction	ning	T	I	Г	I									T	Ī	T	T	T	Т	Т	T	1			\Box		$\overline{}$	$\overline{}$	$\overline{}$	
BGC03-19	Thermistor				Ť																							М	M	\dashv	一十	_	\dashv	_
BGC05-26	Thermistor																											М	M	\dashv	一十	_	\dashv	_
Test Cell	THOTTHICLO	_																	_											_	_		_	
BGC05-04	Thermistor	T	T	П		T															Т	Т	Т	Т		1			П	\neg	$\overline{}$	一丁	一	-
BGC05-18	VW Piezo.																											М	M	\dashv	一十	_	\dashv	
BGC05-19	Thermistor																											М	M	\dashv	一十	_	\dashv	\neg
BGC05-20	VW Piezo.																				_							М	\Box	\dashv	\vdash	_	\dashv	\neg
BGC05-21	Monitoring Well	Not	fun	ctior	ning	İ																	t					М	H	\dashv	一十		\dashv	-
BGC05-22	VW Piezo.		Ī	Г	т																							М	П	\dashv			_	
BGC05-23	Monitoring Well	Not	fun	ctior	nina																							H	П	\dashv			_	
BGC05-24	VW Piezo.		1	П	T	t																\dashv	\dashv					М	\vdash	\dashv	\vdash	一十	\dashv	-
BGC05-25	Contingency	 	 	\vdash		 					\vdash					\vdash			ᅥ	-	+	\dashv	\dashv	十	-			Н	$\vdash \vdash$	\dashv	\vdash	\dashv	\dashv	\dashv
FG-7	Frost Gauge			1							\vdash										-	_	-	-	_			Н	$\vdash \vdash$	\dashv	\vdash	\dashv	\dashv	-
FG-8	Frost Gauge	\vdash	\vdash	\vdash		\vdash					Н																	\vdash	\vdash	\dashv	\vdash	\dashv	\dashv	_
Test Cell Dyke	1 Tost Gauge			_							ш																	ш	ш	_		_	_	
BGC02-09	Thermistor	Not	tun	ction	nına	T	Ι		Ι									Т	Т	Т	Т	Т	Т	Т	_	1		$\overline{}$	$\overline{}$	\neg	т	$\overline{}$	$\overline{}$	_
BGC03-22	Thermistor		1	T	9	-					-																		$\vdash\vdash$	\dashv	\vdash	\dashv	\dashv	—
BGC05-29	Thermistor		ł	┼─		ł												_					1	1	-			\vdash	\vdash	\dashv	┢			
Toe of Test Cell Dyke	THEITHISTOL		<u> </u>	_		<u> </u>					Ш																	ш	ш		ш		_	
BGC05-27	Thermieter	Т	Т	_		Т	ı	_	ı							I			_			т						_		—		—т	—	
BGC05-28	Thermistor VW Piezo.	-	-	₩		-					\vdash										-	_						$m{phi}$	\vdash	\dashv	⊢	-	\dashv	
FG-9	VVV Plezo.			₩	-						\vdash										-							$m{phi}$	$\vdash\vdash$	\dashv	\vdash	\dashv	\dashv	\dashv
FG-10	Frost Gauge			₽																			l	1				igspace	\vdash		Ь			
Oceanview Pit	Frost Gauge	<u> </u>	<u> </u>	Щ	<u> </u>	<u> </u>	<u> </u>		<u> </u>		ш																	ш	ш		ш			_
BGC05-01	Th	Т	Т	_		Т	ı	_	ı							I		Т	_			Т						_		—		—т	—	
FG-16	Thermistor	<u> </u>	<u> </u>	₩		<u> </u>					-										-				_			屵	\vdash	-	⊢		\dashv	
East Open Pit	Frost Gauge	<u> </u>	<u> </u>	Щ		<u> </u>		_			ш																	ш	ш		ш		_	
BGC05-02	T	Т	Т	_	г	Т		_										Т	_	_	Т		т	т	- 1			-	$\overline{}$	—			—	
BGC05-02	Thermistor			₩	-						\vdash										-							$m{phi}$	$\vdash\vdash$	\dashv	\vdash	-	\dashv	-
FG-13	Thermistor			₩	-						\vdash										-							$m{phi}$	$\vdash\vdash$	\dashv	\vdash	-	\dashv	-
FG-13	Frost Gauge			₩	-						\vdash										-							$m{phi}$	$\vdash\vdash$	\dashv	\vdash	-	\dashv	-
Landfill	Frost Gauge			Щ	_			_		_	ш																	لب	Щ		$oldsymbol{\sqcup}$			
BGC05-30	The second of the		T	_	П	T										-					Т	_			-				_				_	
FG-11	Thermistor	!	 	₩	_	 		_													-	_		-	_			lacksquare	Ш	<u> </u>	igwdapsilon	}	 -⊦	-
Area 14	Frost Gauge	<u> </u>	<u> </u>	Щ	_	<u> </u>		_			ш												_					ш	Щ	_	Щ	_	_	_
TC7	I The same		1			1														-	_				_								_	
FG-15	Thermocouple	_	_	₩		_		-													_	_	_	_	_			₩'	Ш		${oldsymbol{\sqcup}}$	—	—	_
	Frost Gauge			Щ				_			ш			ш								1		1				ш	ш		ш			_
Upper Dump Road FG-17	T = +0			_												-								,						Щ,				
West Open Pit	Frost Gauge	<u> </u>	<u> </u>	Щ		<u> </u>		_			ш					Ш							1					ய	ш		ш			
BGC08-01	1			_																			,											
	Thermistor	Ц_	<u> </u>	Щ		<u> </u>	Щ	_	Щ		ш				Щ	Ш								1				ليا	ш		Щ			
Mill Cover	1 -			_																														
BGC08-02	Thermistor	Ц_	<u> </u>	Щ		<u> </u>		Ц_			ш					Ш												ட	ш		ᆜ		ᆚ	
Water Quality / Levels	1)4/-+			_																														
159-4	Water Level			↓																			ļ					∟'	ш		Ш			
159-4	Water Quality			Щ.																								igsquare	Ш		Ш			
Spillway Inlet	Water Quality			<u> </u>																								ш	Ш		ш			

APPENDIX III 2016 - 2019 GEOTECHNICAL MONITORING PROGRAM SCHEDULE

March 30, 2016

Project No.: 0255-026

2016-2019 Geothechnical and Geothermal Instrument Reading Schedule

		01-Jan	01-Feb	01-Mar	01-Apr	15-Apr 01-May	11-May	21-May	01-Jun	07-Jun	14-Jun	21-Jun	01-Jul	07-Jul	14-Jul	21-Jul	01-Aug	07-Aug	14-Aug	21-Aug	01-Sep	07-Sep	14-5ep 21-Sep	01-Oct	11-0ct	21-Oct	01-Nov	01-Dec	08-Dec	15-Dec	22-Dec	29-Dec	
West Twin Dyke		Ш		<u> </u>	<u> </u>	10			لتــا	Ľ									``'	```		<u> </u>	<u> </u>			<u> </u>				بنا	• • •		l
TC12	Thermocouple	Not	func	tionin	.a.I	$\overline{}$	lacksquare	$\overline{}$	$\overline{}$	Π	1		1		1				Т				_	_	т -	Т	Г	Г		$\overline{}$			I
TC13A	Thermocouple					+	+	+-	\vdash									-		-			+	+-	1					\vdash			ĺ
TC31	Thermocouple					+	$+\!-$	+	\vdash									-			-		╫	+	1					\vdash			
TC32	Thermocouple					+	+	+-	\vdash											-			+	+						\vdash			ĺ
TC33	Thermocouple	Not	func	tionir	ig va	+	+	+-	\vdash											-			+	+						\vdash			ĺ
BGC03-33	Thermistor	NOL	Turic	LIOIII	ig	+	+	+	${m o}$									+				-	+	+	1					\vdash			ĺ
BGC03-34	Thermistor				-	+	+	+-	\vdash											-			+	+						\vdash			ĺ
BGC05-09	Thermistor			-+	+	+	+	+	${m o}$													-	+	+	1					\vdash			1
BGC05-05	Thermistor			-+	+	+	+	+	${m o}$													-	+	+	1					\vdash			1
BGC05-17	VW Piezo.	H	\vdash	+	+	十	十	一	\vdash		H					H						\dashv	+	+	1					\vdash			
Surface Cell	V VV 1 1C2O.					_	_	_	ш		ш									_					_			_					
BGC02-03	Thermistor	Not	func	tionir	na	$\overline{}$	$\overline{}$	$\overline{}$		Ī								Т	П	$\overline{}$	T	T	T	T	П	T	ı	Ī					
BGC03-07	Thermistor				9	+	T	T	М	-	H				H							\dashv	\top	\top	1					一		H	Weekly Reading
BGC03-09	Thermistor			\dashv	十	+	_	T	М													十	_	1						\Box			
BGC03-10	Thermistor				\dashv	+	T	T	М	-	H											\dashv	\top	\top	1					一		H	Monthly Reading
BGC03-11		Not	func	tionir	na	+	+-	${f au}$	H														+							m			
BGC03-12	Vibrating Wire				3	_		†	T																								Bi-Weekly Readin
BGC03-14	Vibrating Wire					_		†	T																								
BGC03-15	Thermistor					_		†	T																								1
BGC03-20	Thermistor					_		†	T																								1
BGC03-21		Not	func	tionir	na	_		†	T																								-
BGC03-32	Vibrating Wire				3	_		†	T																								1
BGC03-35	Vibrating Wire					_		†	T																								1
BGC03-36	Thermocouple				1	#	1	${f T}$	т																								
BGC03-37		Not	func	tionir	ıa	1	1	T	m																								1
BGC05-05	Thermistor				Ĭ		1			ĺ																		ĺ		П			1
BGC05-06	VW Piezo.				T		1			ĺ																		ĺ		П			
BGC05-07	VW Piezo.								\Box																					ΠĪ			
BGC05-08	Contingency				T															ſ													
BGC05-10	VW Piezo.								\Box																					ΠĪ			
BGC05-11	Monitoring Well	Not	func	tionir	ıg				\Box									Ī															
BGC05-12	Monitoring Well					1	Т																							П			
BGC05-13	VW Piezo.						T																										
BGC05-14	Contingency				T				\Box									T															
BGC05-16	Contingency								\Box																					ΠĪ			
FG-1	Frost Gauge																													ΠĪ			
FG-2	Frost Gauge																													ΠĪ			
FG-3	Frost Gauge								\Box																					ΠĪ			
FG-4	Frost Gauge								\Box																					ΠĪ			
FG-5	Frost Gauge								\Box																								
FG-6	Frost Gauge						T	$T^{\prime\prime}$															ı							П			

Weekly Reading

Monthly Reading

Bi-Weekly Reading

2016-2019 Geothechnical and Geothermal Instrument Reading Schedule

		01-Jan	01-Feb	01-Mar	01-Apr	15-Apr	01-May	11-May	21-May	01-Jun	07-Jun	14-Jun	21-Jun	01-Jul	07-Jul	14-Jul	21-Jul	01-Aug	07-Aug	14-Aug	21-Aug	01-Sep	07-Sep	14-Sep	21-Sep	01-Oct	11-0ct	21-0ct	01-Nov	01-Dec	08-Dec	15-Dec	22-Dec	29-Dec
Toe of West Twin Dyke	е	•							•										•															
BGC03-18	Thermocouple	Not	t fun	ctior	nıng																													
BGC03-19	Thermistor																																	
BGC05-26	Thermistor																																	
Test Cell																																		
BGC05-04	Thermistor																																	
BGC05-18	VW Piezo.																																	
BGC05-19	Thermistor																																	
BGC05-20	VW Piezo.																																	
BGC05-21	Monitoring Well	Not	t fun	ctior	ning																										f			
BGC05-22	VW Piezo.																																	
BGC05-23	Monitoring Well	Not	t fun	ctior	ning																													
BGC05-24	VW Piezo.																																	
BGC05-25	Contingency	l	1		T		1																			\neg	\neg		\Box		口	\neg		\neg
FG-7	Frost Gauge				t																					\neg					m	\neg		-
FG-8	Frost Gauge																																	
Test Cell Dyke		_	_		_																		_						_					
BGC02-09	Thermistor	Not	t fun	ctior	ning	Т	П	Г	Π									П		П	Т	Т	П	Т		\neg	_	$\overline{}$			П	\neg	\neg	-
BGC03-22	Thermistor	İ	I	I	ΤŤ																					\dashv	\neg	\vdash	_		H	-		_
BGC05-29	Thermistor	İ			t																					\dashv	\neg	\vdash	_		H	-		_
Toe of Test Cell Dyke	THOTTHIOLO		1	1		_	1	<u> </u>	1																	$\overline{}$		_	_		_			
BGC05-27	Thermistor	T	Т	T	T	П	T	ī	Ī		Π										_		П	T		\neg	_	一	$\overline{}$		П	\neg	$\overline{}$	-
BGC05-28	VW Piezo.				╁																					\dashv	-	\vdash	\vdash		H	\dashv	-	-
FG-9	Frost Gauge		1		╁	\vdash	1												-		-					\dashv	\vdash	一	\vdash		H	\dashv	\dashv	-
FG-10	Frost Gauge		1		╁	\vdash	1												-		-					\dashv	\vdash	一	\vdash		H	\dashv	\dashv	-
Oceanview Pit	1100t Gauge	_	_		_	_													_						_	_	_	_	_		_	\dashv	_	
BGC05-01	Thermistor	Τ	Т	П	Т	Т	Т	П	I	Г	Π								_		_		П	Т		\neg	$\overline{}$	$\overline{}$	$\overline{}$	Г	П	\neg	\neg	
FG-16	Frost Gauge				t																					\neg	\vdash	 	1			\neg		-
East Open Pit	1100t Gauge			_	_	_				_									_		_	_				_		_	_	_	_	_		
BGC05-02	Thermistor	T	Т	T	T	П	T	ī	Ī		Π										_		П	T		\neg	_	一	$\overline{}$		П	\neg	$\overline{}$	
BGC05-03	Thermistor		1		+	+													_							\dashv	-	一			H	\dashv	\dashv	_
FG-13	Frost Gauge				╁														-							\dashv	-	\vdash	\vdash		H	\dashv	-	
FG-14	Frost Gauge		1		+	\vdash													_							\dashv	-	一			H	\dashv	\dashv	_
Landfill	1 10st Gauge	<u> </u>		_		_		<u> </u>	<u> </u>	_	<u> </u>				.				_							-	_	_		_	ш	_	_	
BGC05-30	Thermistor	T	T		T	Т	T		ı														1	T		\neg								
FG-11	Frost Gauge		1		t	1	1												\dashv							\dashv	-	\vdash	\vdash		\vdash	\dashv	\dashv	-
Area 14	1 100t Gauge		_	_	_	_	_			_					_						_			_				_		_			_	
TC7	Thermocouple	T	Т		T	Т	T	Π	T										T	Т			П	T		\neg	_				\Box	\neg		
FG-15	Frost Gauge		1		t	1	1												\dashv							\dashv	-	\vdash	\vdash		\vdash	\dashv	\dashv	-
Upper Dump Road	1 100t Gauge		_	_	_	_	_	_		_									_									_		_	-			
FG-17	Frost Gauge	T	T	Г	T	Т	T	Г	ı														1	T		\neg	_				\Box	$\overline{}$	$\overline{}$	
West Open Pit	1 103t Gauge		_	_	_	_	_	_		_									_		_							_	_	_	_			
BGC08-01	Thermistor	T	T	Г	T	Т	T	Г	ı														1	T		\neg	_				\Box	$\overline{}$	$\overline{}$	
Mill Cover	THEITHISTO		_	_	_	_	_	_		_									_		_							_	_	_	_			
BGC08-02	Thermistor	T	T		T		T	ı	I														-	Т		\neg						\neg		
Water Quality / Levels			_	_		_		_		-									_				_		_	_	_	_	_	-	-	_	_	
159-4	Water Level	T	П		П		П	ı	I															Т							\Box		$\overline{}$	
159-4	Water Quality	1	1		╁	1	1			-			\vdash										\dashv	-	-	\dashv		┢	\vdash	-	₩	\dashv	-	\dashv
Spillway Inlet	Water Quality Water Quality	1	1	1	╂	1	1		-	-							\vdash		\dashv		-					\dashv	لــــا	₩	₩	-	⊢	\dashv		_
Spinitaly mice	water quality	I	1		1	1																						Щ.			$oldsymbol{ol}}}}}}}}}}}}}}}}}}$			