
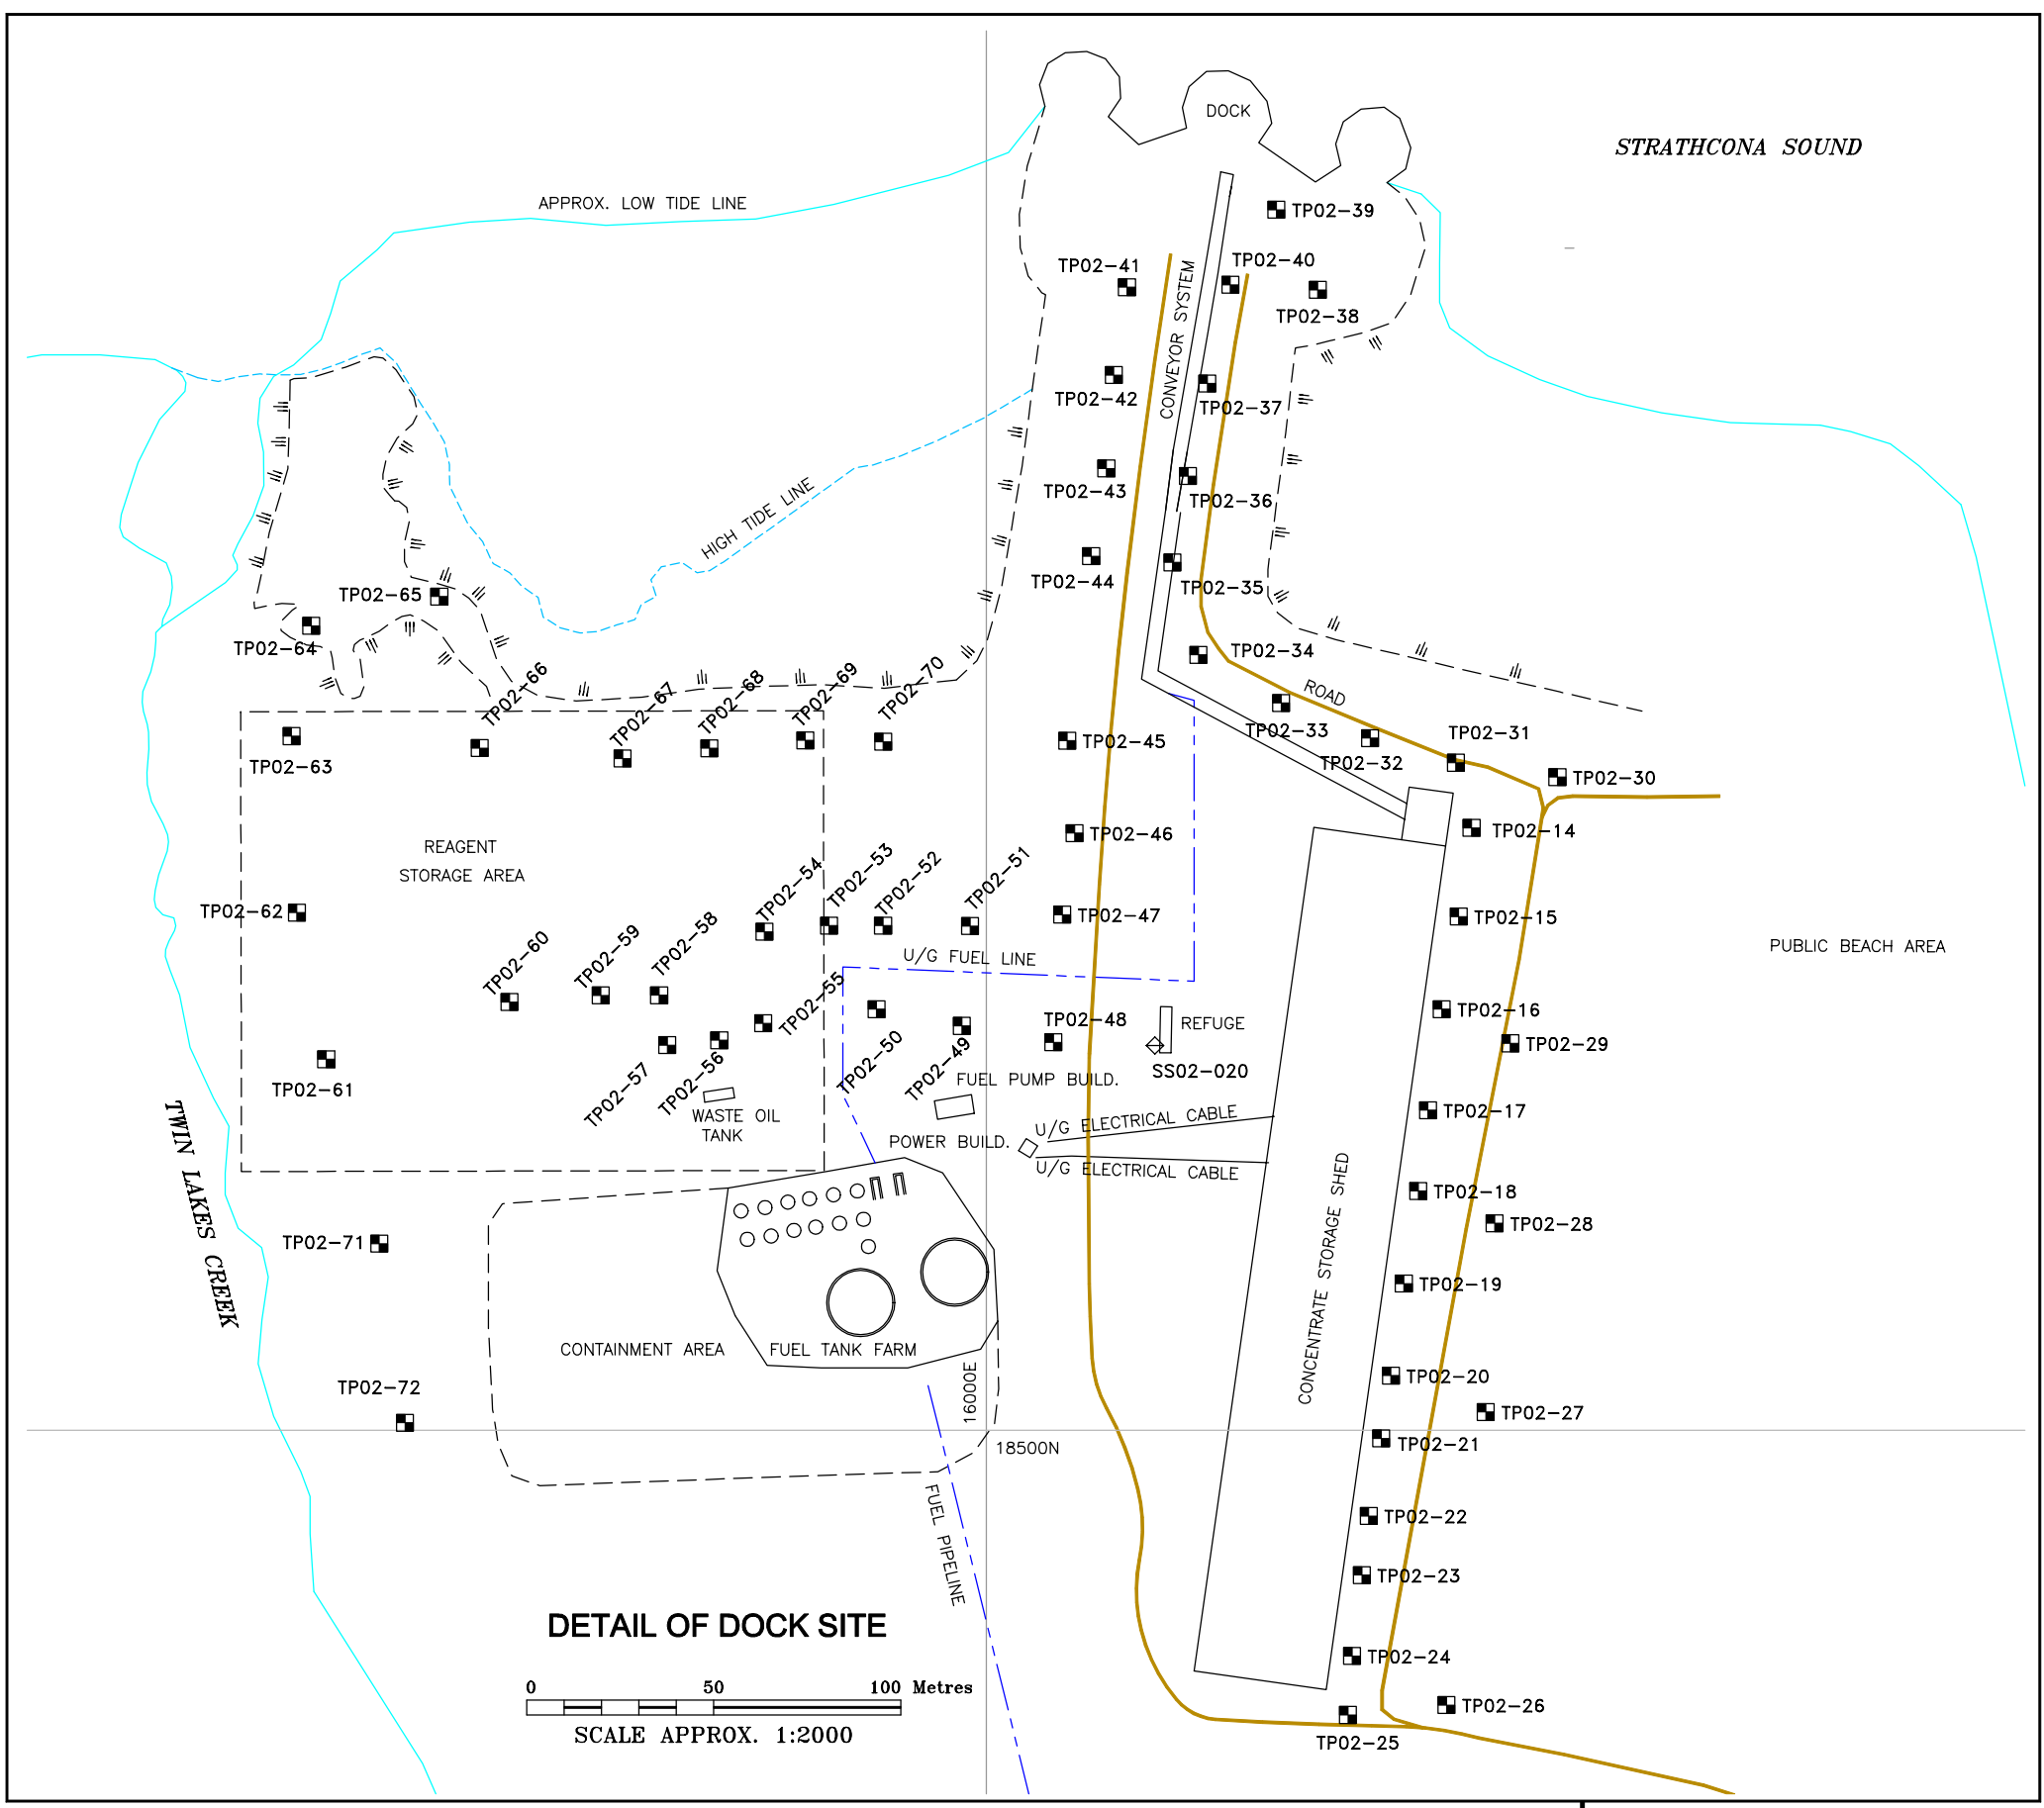
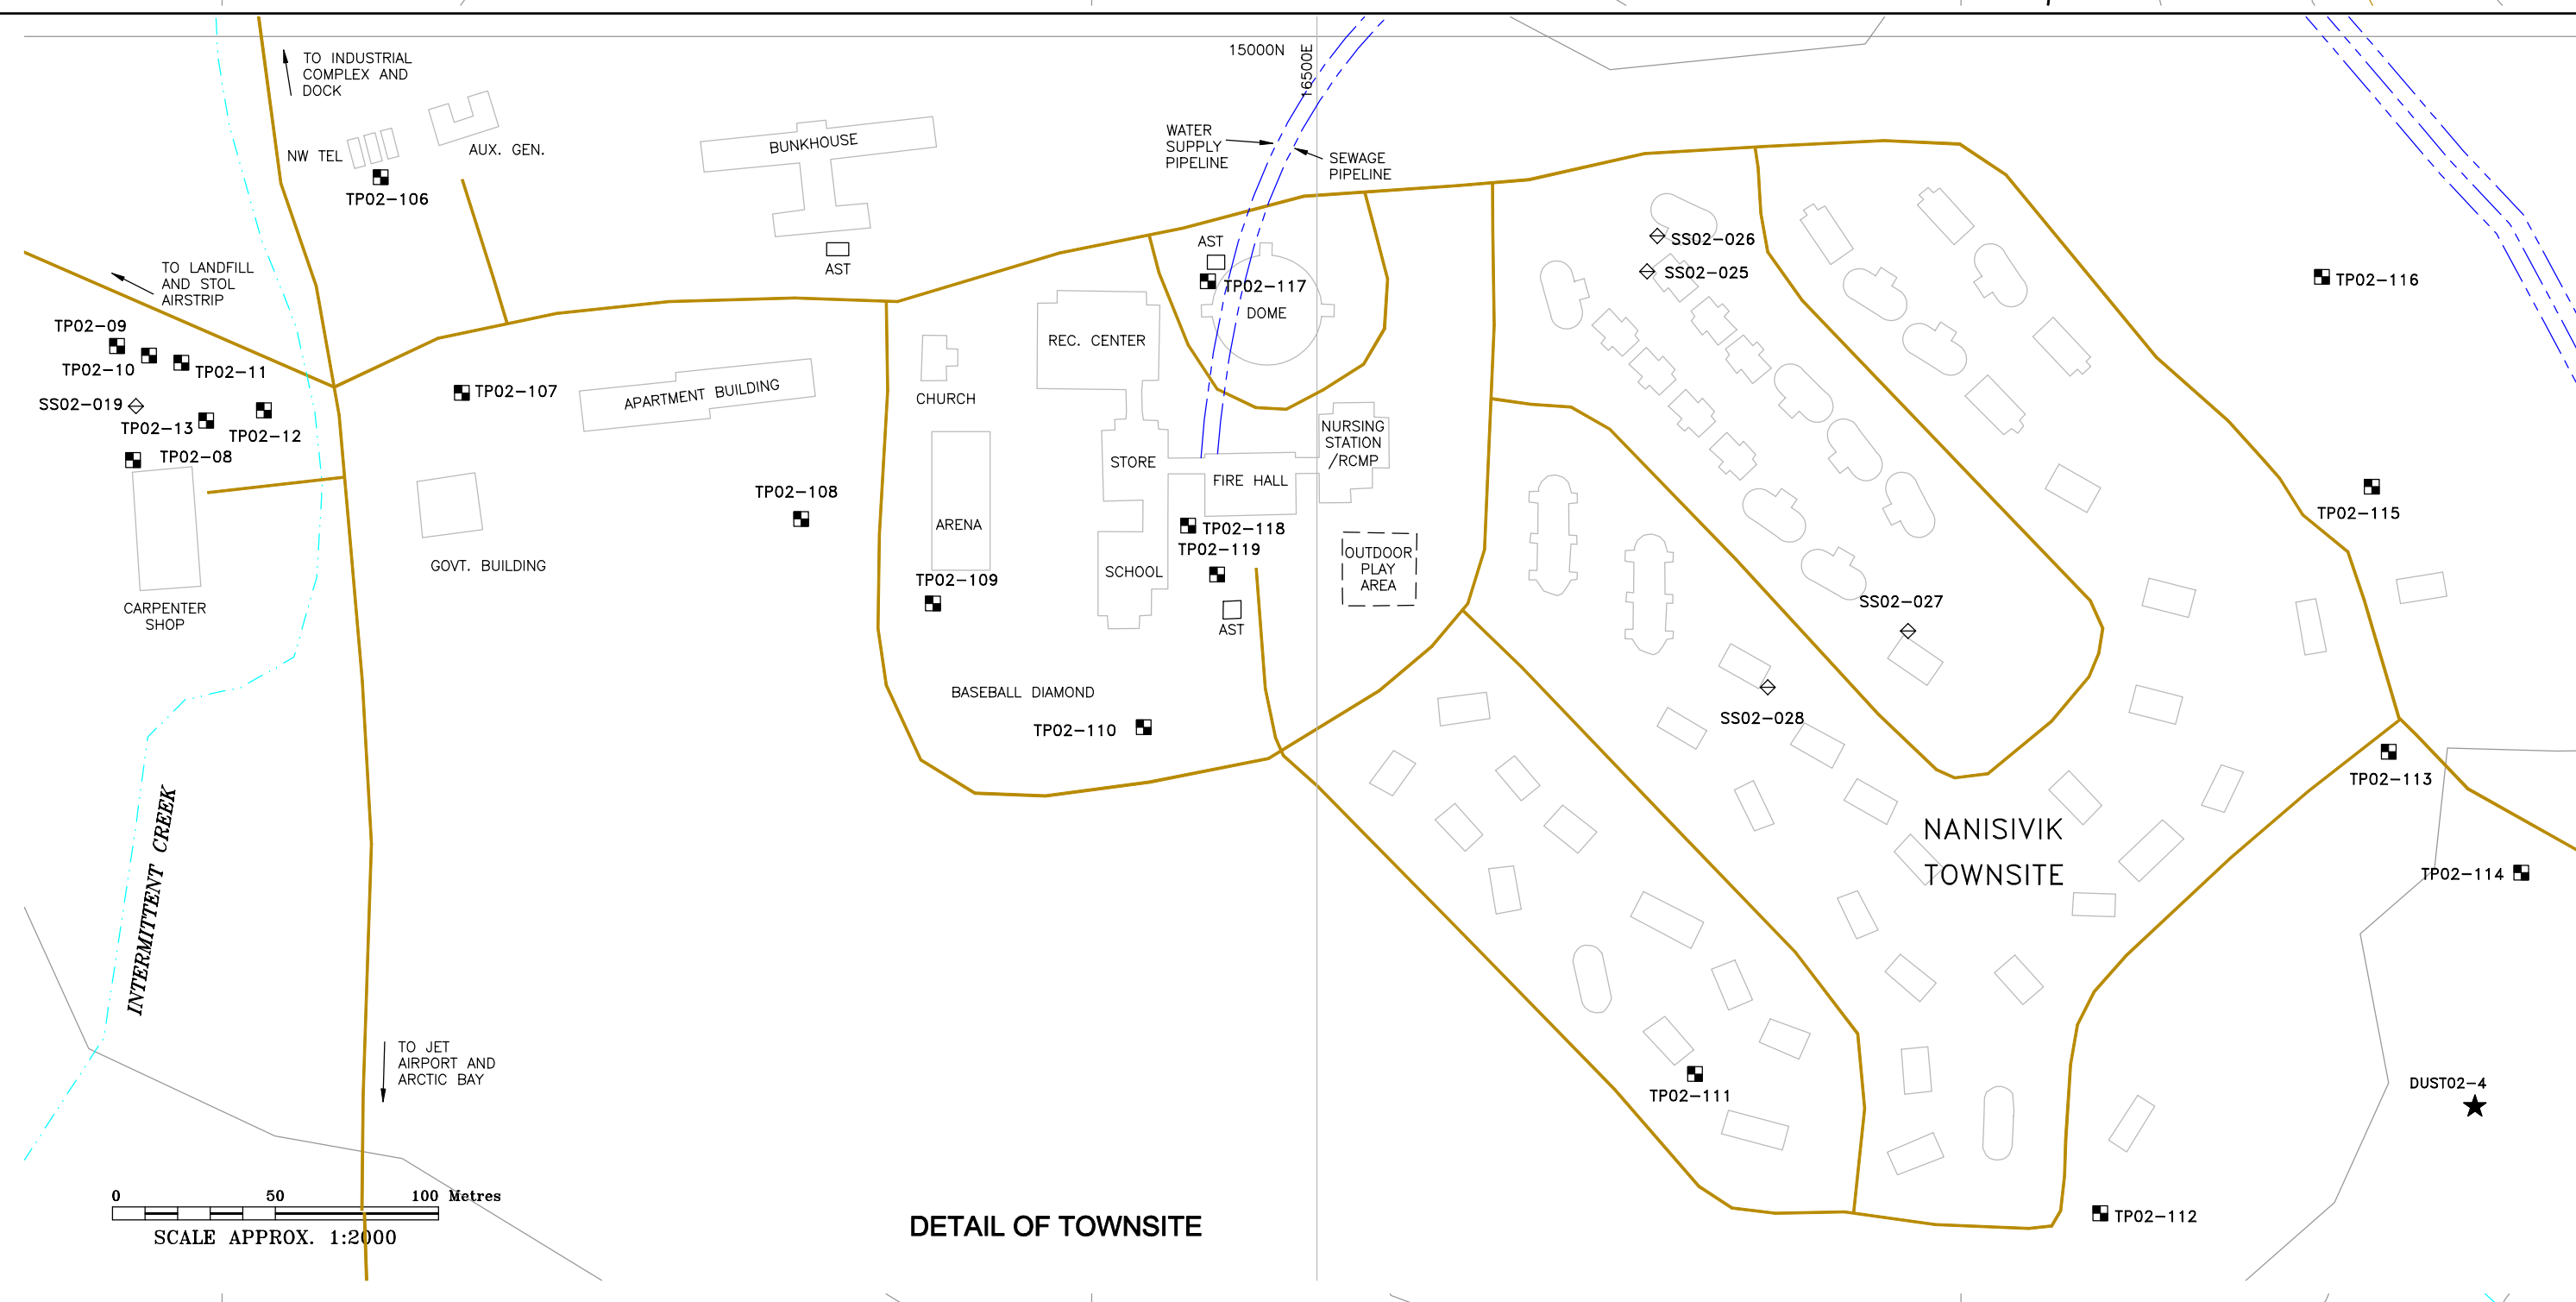
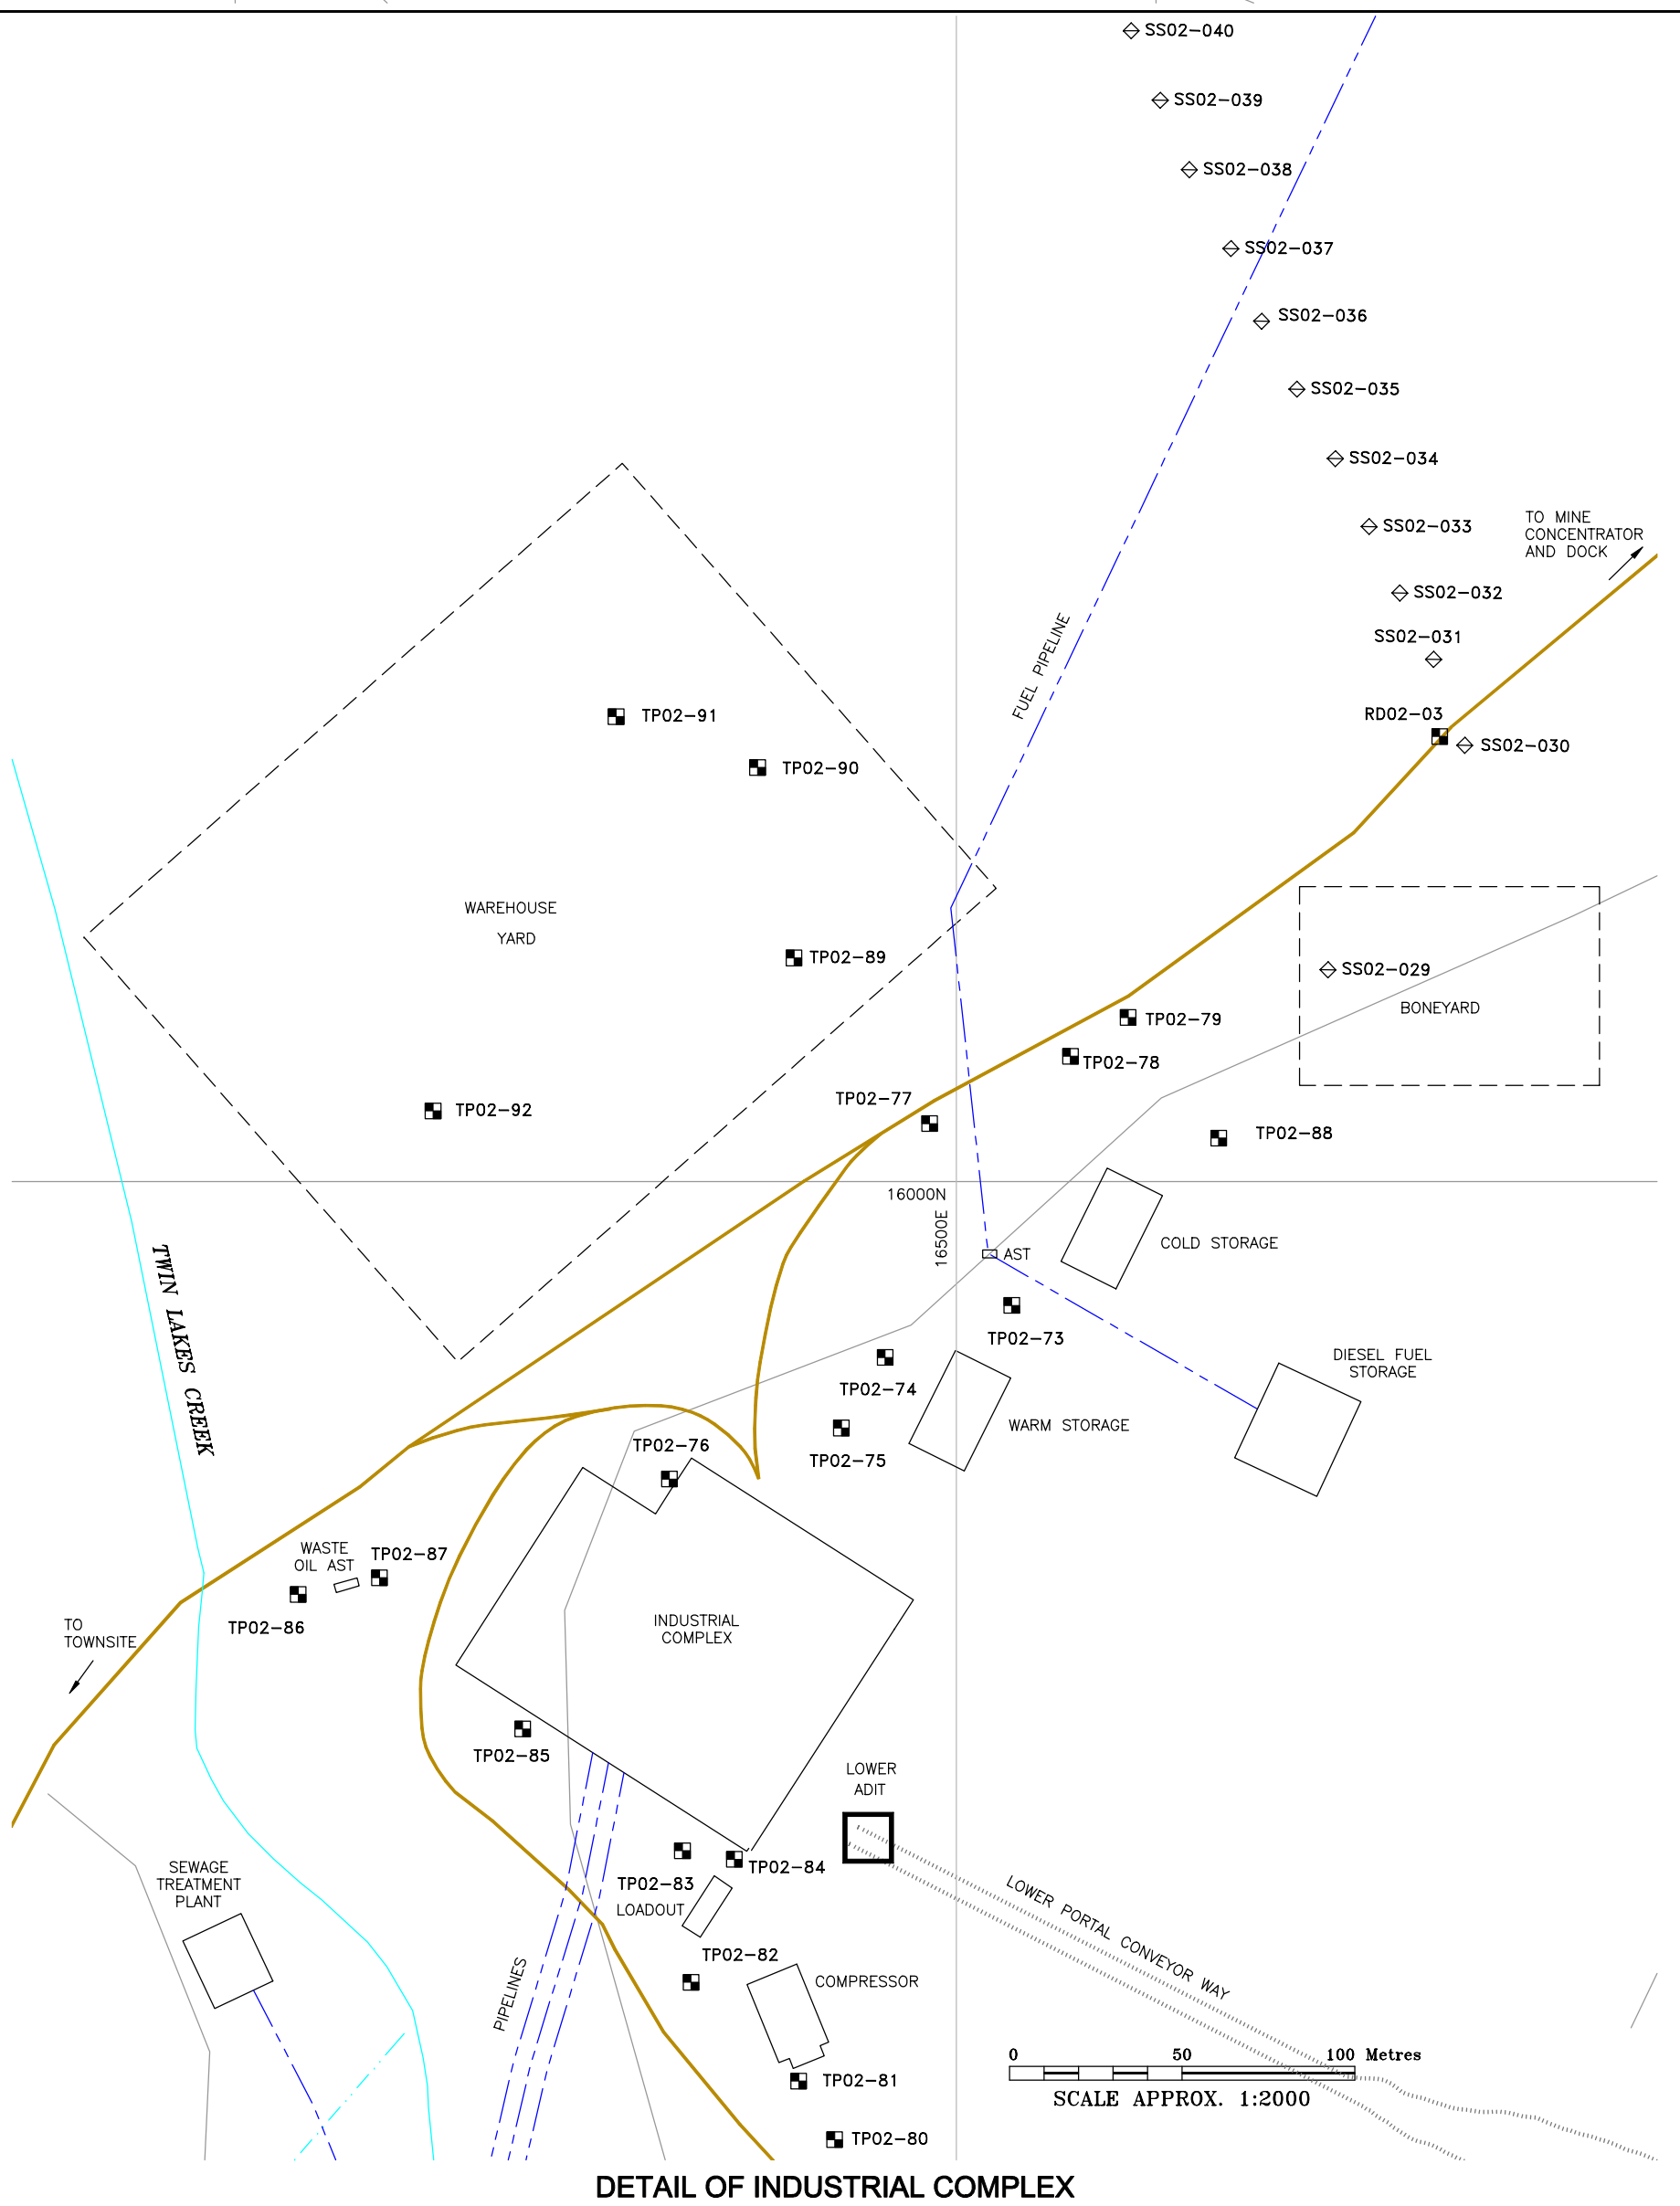


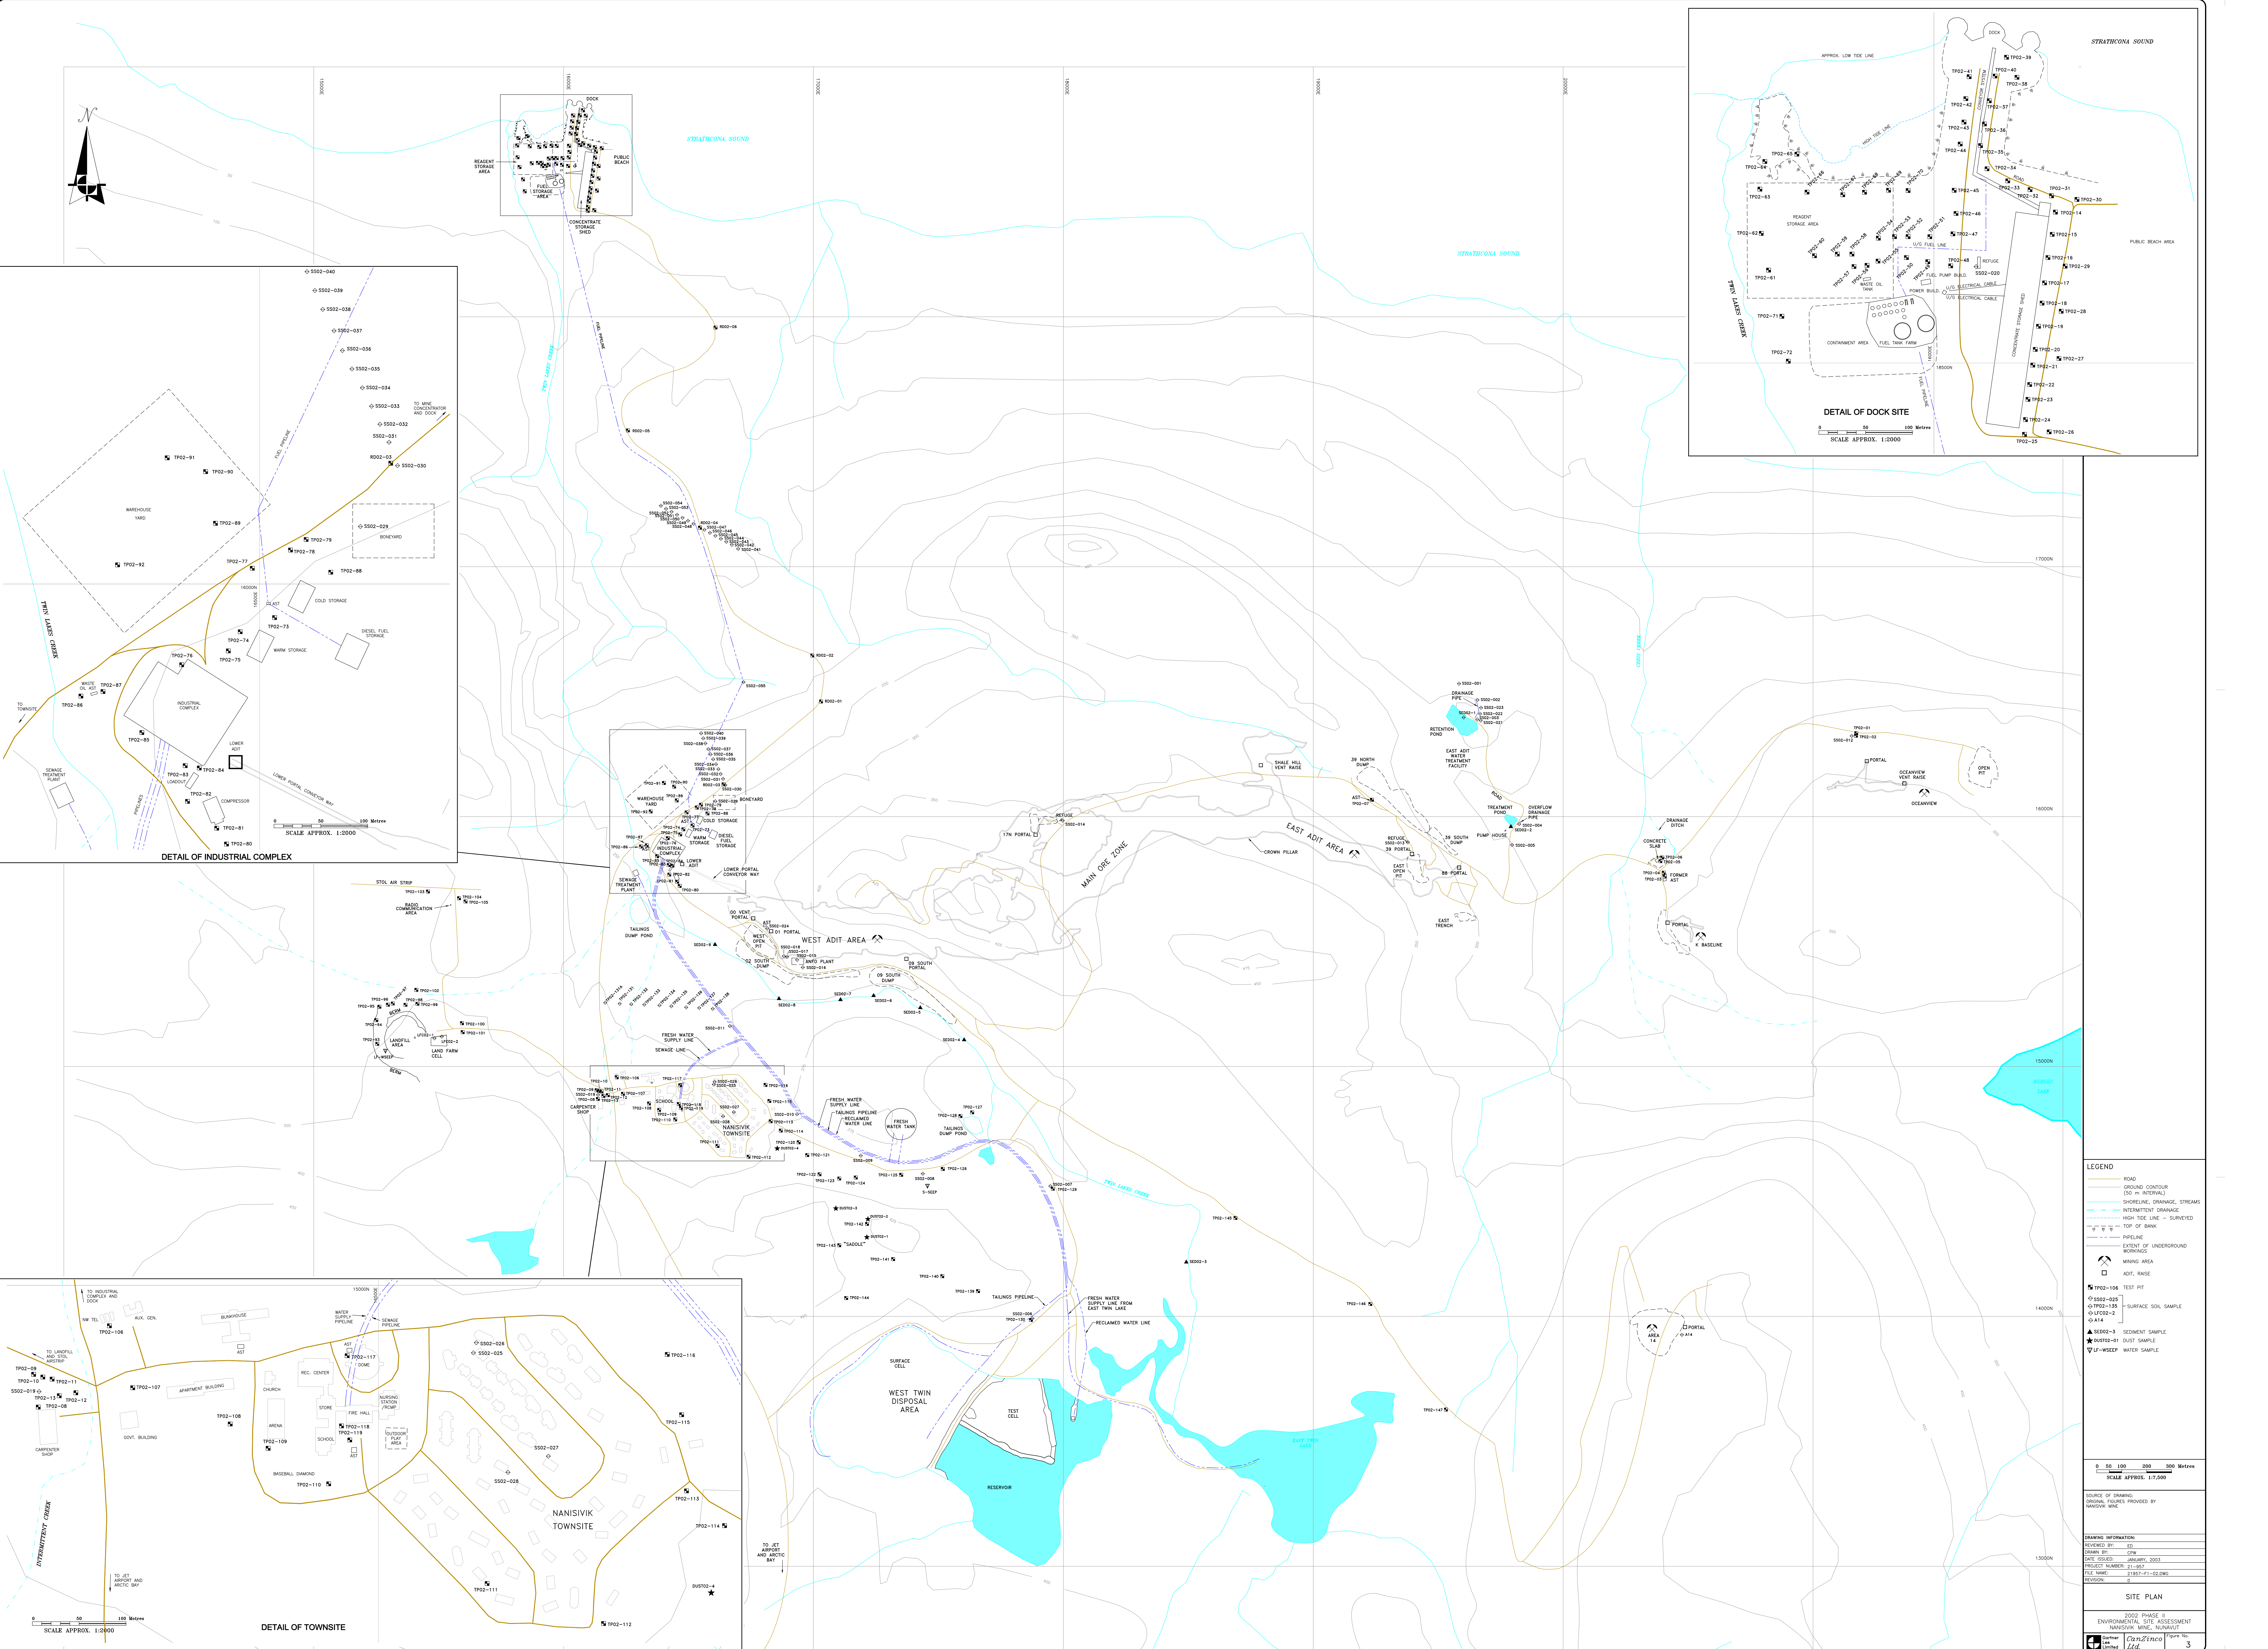

LEGEND

- ROAD
- GROUND CONTOUR (10 M INTERVAL)
- SHORELINE, DRAINAGE, STREAMS
- INTERMITTENT DRAINAGE
- HIGH TIDE LINE - SURVEYED
- TOP OF BANK
- PIPELINE
- EXTENT OF UNDERGROUND WORKINGS
- MINING AREA
- ADIT, RAISE
- TP02-106 TEST PIT
- S502-007 SURFACE SOIL SAMPLE
- TP02-135 SURFACE SOIL SAMPLE
- TP02-2 DUST SAMPLE
- S502-3 SEDIMENT SAMPLE
- DUST02-01 DUST SAMPLE
- W-001 WATER SAMPLE

SCALE APPROX. 17,000

SOURCE OF DRAWING:
 SOURCE: DATA PROVIDED BY NANSUK-MINE

DRAWING INFORMATION:
 REVISION: 0
 DRAWN BY: CDM
 DATE ISSUED: JANUARY, 2003
 PROJECT NUMBER: 21-307
 FILE NAME: 1105-21-02.DWG
 REVISION: 0

SITE PLAN
 2003 PHASE II
 ENVIRONMENTAL SITE ASSESSMENT
 NANSUK-MINE, NUNAVUT

Garver Limited **CanEco** **1997 No. 3**