


Appendix I

Drawings

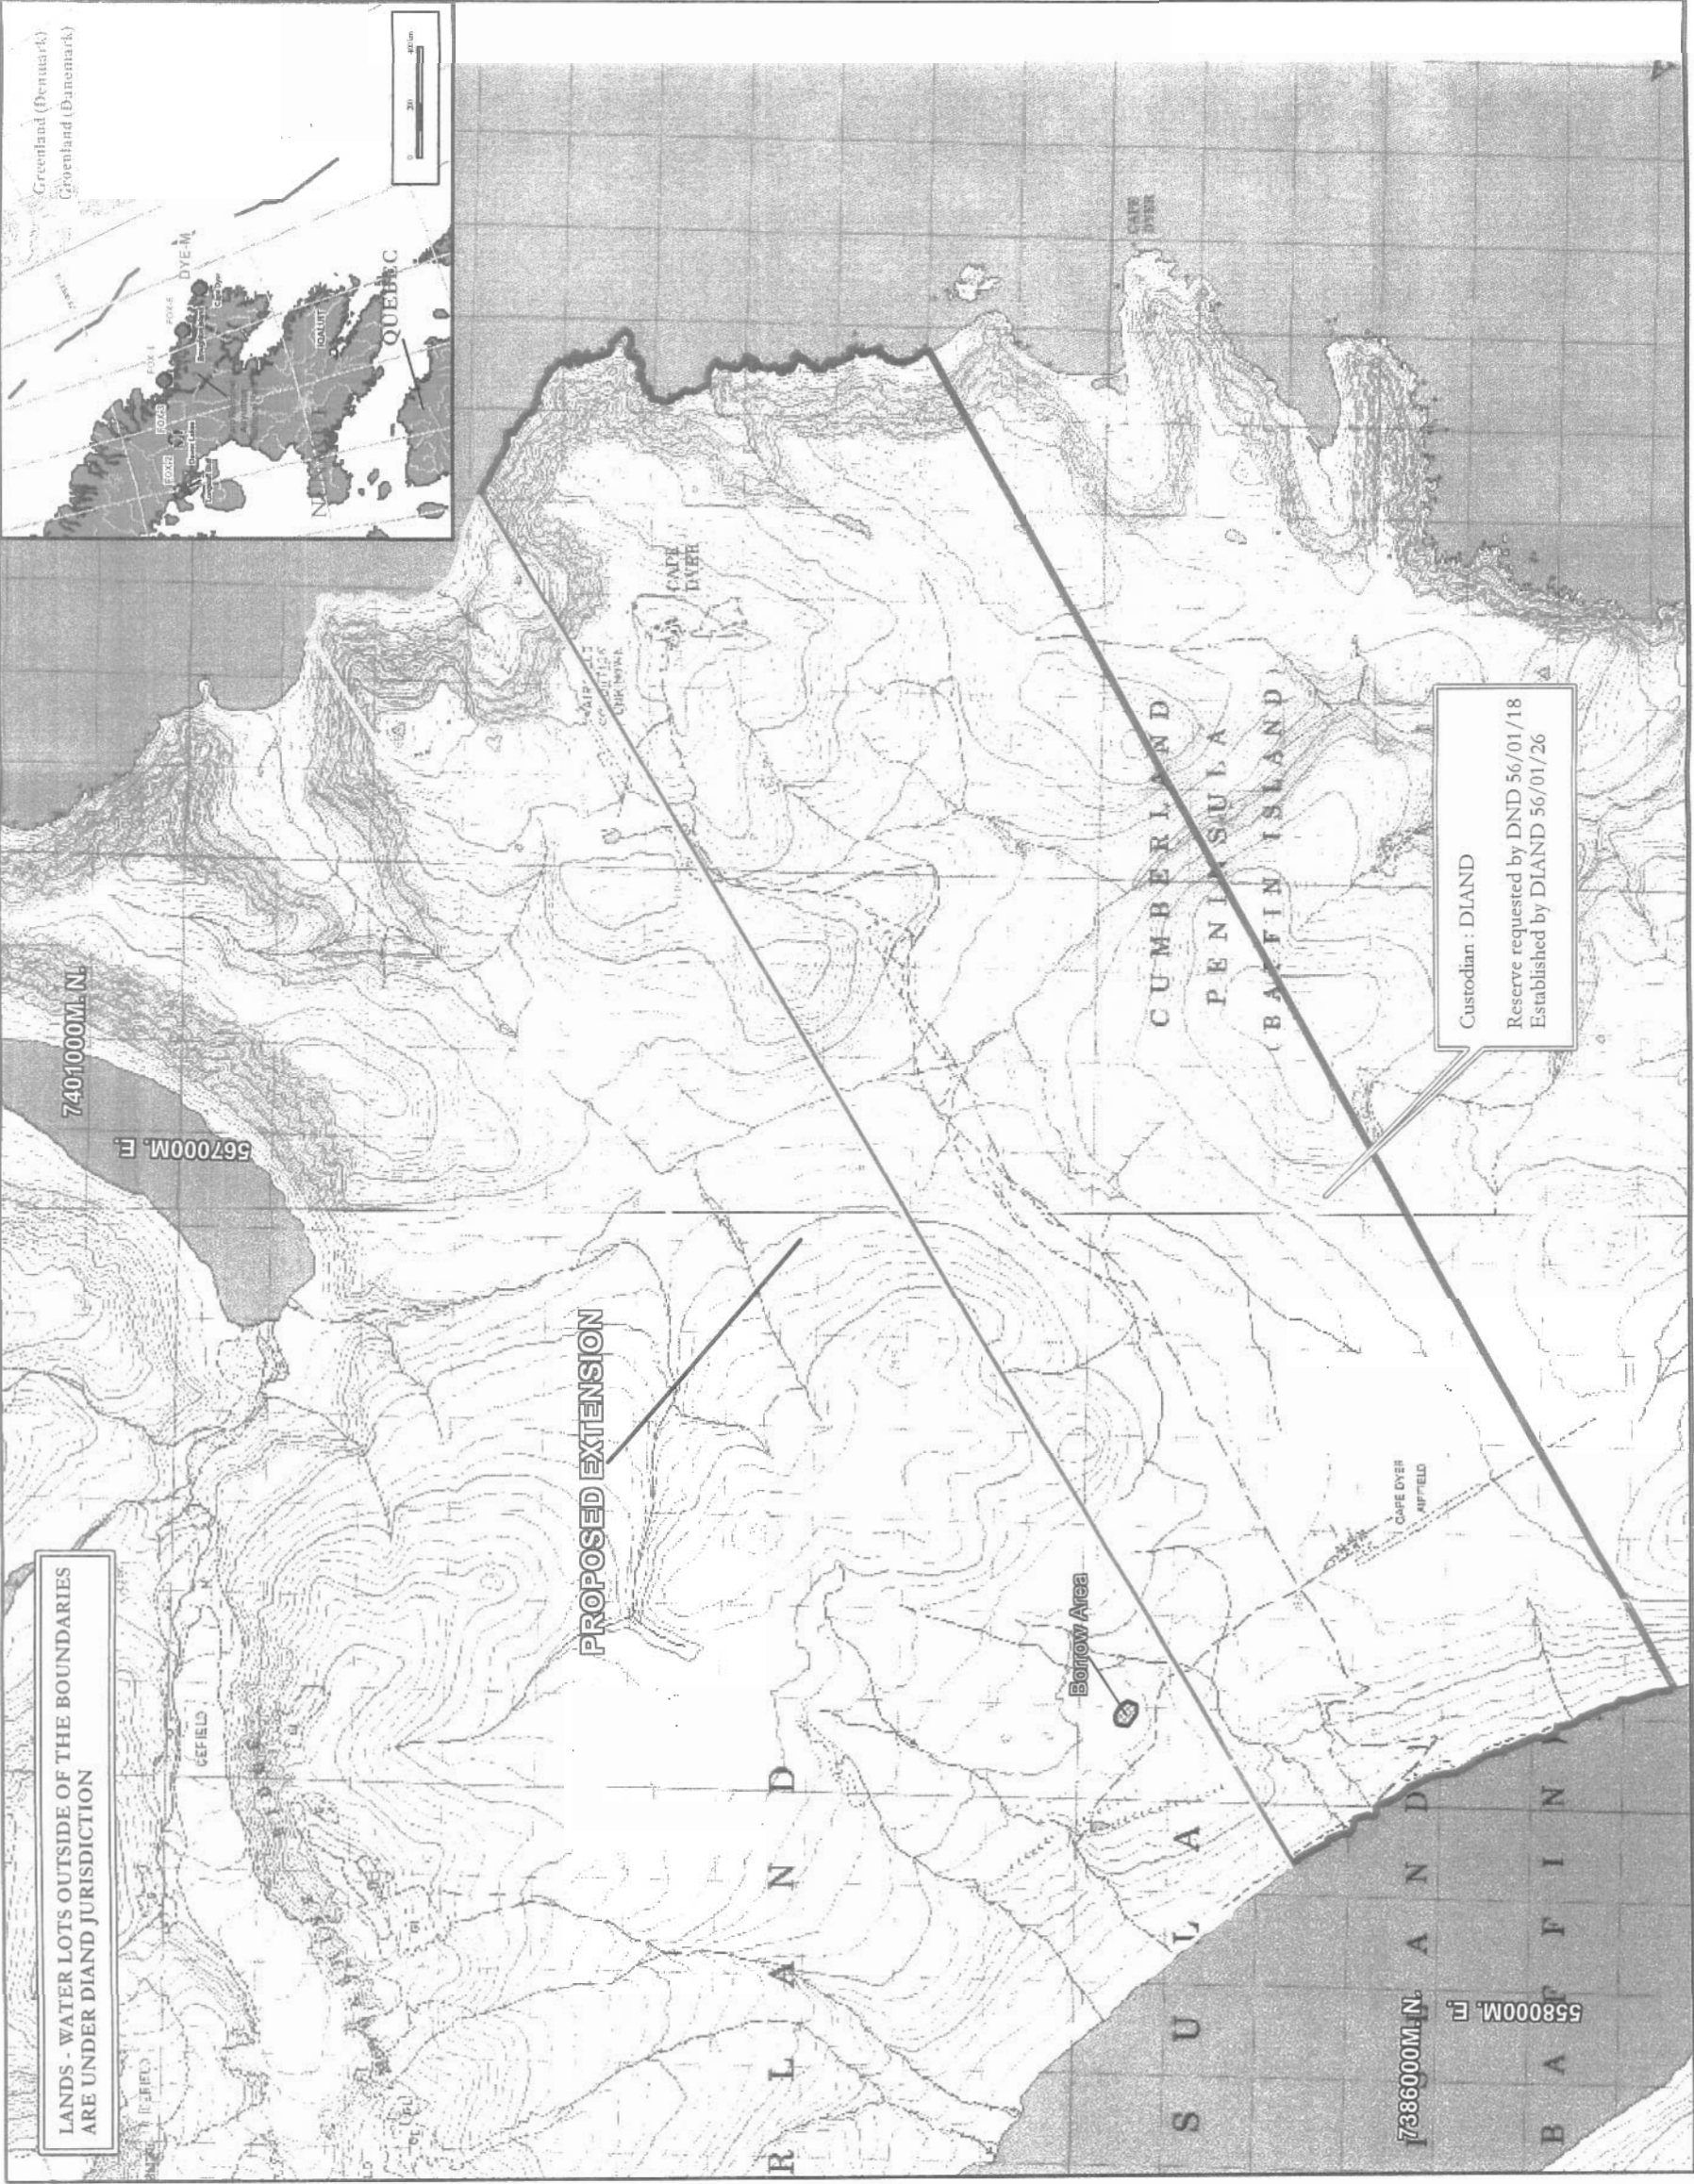

Version 2.0

DYE-M


CAPE DYER

FINAL

 Reserved for DND/
Réservé pour le MDN

 Proposed Extension/
Extension proposée

 Gravel Site/
Site de gravier

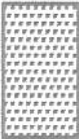 National Park/
Parc National

Carte de base : cartes topographiques 16 K/11 et 16 K/12 (Échelle 1 : 50 000). Zone UTM 20.
Publié par la direction des levés et de la cartographie
Ministère de l'énergie, des mines et des ressources, Ottawa, 1985.

Background information : Topographic map 16 K/11 & 16 K/12 (Scale: 1:50 000). UTM Zone 20.
Produced by the Surveys and Mapping Branch
Department of Energy, Mines and Resources, Ottawa, 1985



Scale / Échelle : 1 : 76 000



This map is to be used for presentation purposes only.
This map is not a legal survey document.
Cette carte devrait être utilisée à des fins de présentation seulement.
Cette carte n'est pas un document d'appasage légal.



Défense nationale

CLEAN UP PROJECT



UWA
EDMONTON

DRAFT

DYE-M CAPE DYER TENDER DRAWINGS



NOVEMBER, 2003

DRAWING INDEX							
DRAWING No.	TITLE	DRAWING No.	TITLE	DRAWING No.	TITLE	DRAWING No.	TITLE
SITING		SITING		SITING		STRUCTURAL	
H-C75/1-9101-101	OVERALL SITE PLAN	H-C75/1-9101-118	LOWER SITE POWERHOUSE LANDFILL CROSS SECTIONS	H-C75/1-9101-167	UPPER SITE WEST OF STATION AREA PLAN SH. 3	H-C75/1-9101-203	UPPER SITE STATION AREA DEMOLITION SITE PLAN
H-C75/1-9101-102	LOWER SITE BEACH AREA PROJECT LAYOUT	H-C75/1-9101-119	LOWER SITE LOWER CAMP LANDFILL - WEST EXCAVATION PLAN	H-C75/1-9101-168	UPPER SITE SOUTH LANDFILL - WEST CROSS SECTION	H-C75/1-9101-204	UPPER AND MIDDLE SITES TACAN AND POL AREAS DEMOLITION SITE PLANS
H-C75/1-9101-103	LOWER SITE STATION AREA PROJECT LAYOUT	H-C75/1-9101-120	LOWER SITE LOWER CAMP LANDFILL - WEST CROSS SECTIONS	H-C75/1-9101-169	UPPER SITE WEST LANDFILL (WEST LOBE) CROSS SECTION	H-C75/1-9101-205	GENESIS HALL PLAN AND SECTION
H-C75/1-9101-104	LOWER SITE BEACH LANDFILL - NORTH AREA PLAN	H-C75/1-9101-121	LOWER SITE LOWER CAMP LANDFILL - EAST EXCAVATION PLAN & CROSS SECTION	H-C75/1-9101-170	UPPER SITE WEST LANDFILL (CENTRE LOBE) CROSS SECTION	H-C75/1-9101-206	SWITCHING CENTRE AND COMMUNICATION BUILDING PLAN AND SECTION
H-C75/1-9101-105	LOWER SITE BEACH LANDFILL - SOUTH AREA PLAN	H-C75/1-9101-122	LOWER SITE TIER II DISPOSAL FACILITY KEY TRENCH EXCAVATION PLAN	H-C75/1-9101-171	UPPER SITE NON-HAZARDOUS WASTE LANDFILL CROSS SECTION	H-C75/1-9101-207	POWER AND EQUIPMENT BUILDING PLAN AND SECTION
H-C75/1-9101-106	LOWER SITE CONSTRUCTION CAMP AREA PLAN AND CROSS SECTIONS	H-C75/1-9101-123	LOWER SITE TIER II DISPOSAL FACILITY CROSS SECTION SH. 1	H-C75/1-9101-172	UPPER SITE SOUTH LANDFILL - EAST EXCAVATION PLAN	H-C75/1-9101-208	RADIO TERMINAL BUILDING PLAN AND SECTION
H-C75/1-9101-107	LOWER SITE CONSTRUCTION CAMP LANDFILL AREA PLAN AND CROSS SECTION	H-C75/1-9101-124	LOWER SITE TIER II DISPOSAL FACILITY CROSS SECTION SH. 2	H-C75/1-9101-173	UPPER SITE SOUTH LANDFILL - EAST CROSS SECTIONS	H-C75/1-9101-209	POWERHOUSE PLAN, SECTIONS AND ELEVATION
H-C75/1-9101-108	LOWER SITE LANDFARM AREA PLAN			H-C75/1-9101-174	UPPER SITE TIER II DISPOSAL FACILITY KEY TRENCH EXCAVATION PLAN & GRADING/INSTRUMENTATION PLAN	H-C75/1-9101-210	MODULE TRAIN "C" PLAN AND SECTIONS
H-C75/1-9101-109	LOWER SITE STATION AREA - NORTH PLAN	H-C75/1-9101-150	MIDDLE SITE PROJECT LAYOUT	H-C75/1-9101-175	UPPER SITE TIER II DISPOSAL FACILITY CROSS SECTION	H-C75/1-9101-211	TACAN WAREHOUSE PLAN, SECTION AND ELEVATION
H-C75/1-9101-110	LOWER SITE STATION AREA					H-C75/1-9101-212	POL PUMPHOUSE, COVERED WALKWAY AND BUILDING LINK PLAN, SECTIONS AND ELEVATIONS
H-C75/1-9101-111	LOWER SITE LOWER CAMP LANDFILL AREA PLAN	H-C75/1-9101-150	UPPER SITE PROJECT LAYOUT	H-C75/1-9101-190	MISCELLANEOUS DETAILS SH. 1	H-C75/1-9101-213	COMMUNICATION BILLBOARD, FEEDHORN AND WAVEGUIDE PLAN, SECTIONS AND ELEVATIONS
H-C75/1-9101-112	LOWER SITE TIER II DISPOSAL FACILITY AREA PLAN	H-C75/1-9101-161	UPPER SITE DEW DROP AREA PLAN	H-C75/1-9101-191	MISCELLANEOUS DETAILS SH. 2	H-C75/1-9101-214	FUEL TANKS PLAN AND ELEVATIONS
H-C75/1-9101-113	LOWER SITE LANDFARM CROSS SECTION	H-C75/1-9101-162	UPPER SITE STATION AREA PLAN SH. 1				
H-C75/1-9101-114	LOWER SITE NON-HAZARDOUS WASTE LANDFILL CROSS SECTION	H-C75/1-9101-163	UPPER SITE STATION AREA PLAN SH. 2				
H-C75/1-9101-115	LOWER SITE BEACH LANDFILL - NORTH EXCAVATION PLAN & CROSS SECTIONS	H-C75/1-9101-164	UPPER SITE SOUTH LANDFILL AREA PLAN	STRUCTURAL			
H-C75/1-9101-116	LOWER SITE BEACH LANDFILL - SOUTH EXCAVATION PLAN	H-C75/1-9101-165	UPPER SITE WEST OF STATION AREA PLAN SH. 1	H-C75/1-9101-201	LOWER SITE BEACH AND STATION AREAS DEMOLITION SITE PLANS	© COPYRIGHT HER MAJESTY THE QUEEN IN RIGHT OF CANADA 2003, AS REPRESENTED BY THE MINISTER OF NATIONAL DEFENCE	
H-C75/1-9101-117	LOWER SITE POWERHOUSE LANDFILL KEY TRENCH EXCAVATION PLAN & GRADING/INSTRUMENTATION PLAN	H-C75/1-9101-166	UPPER SITE WEST OF STATION AREA PLAN SH. 2	H-C75/1-9101-202	UPPER SITE DEW DROP AREA DEMOLITION SITE PLAN		

General Notes:

1. ALL COORDINATES ARE REFERENCED TO UTM ZONE 20N, NAD83.
2. ALL NON-HAZARDOUS DEBRIS FROM SOURCE: WEST OF BORROW AREA #7 TO BE PLACED IN LOWER SITE NON-HAZARDOUS WASTE LANDFILL. ALL NON-HAZARDOUS DEBRIS FROM SOURCES EAST OF BORROW AREA #7 TO BE PLACED IN UPPER SITE NON-HAZARDOUS WASTE LANDFILL.
3. REFER TO TABLE 0.2719-1 IN SPECIFICATIONS FOR DESCRIPTION OF DEBRIS AREAS.

Legend:

- | | | | | | |
|---|---|---|---|---|---|
| PHOTOGRAPHIC VIEWPOINT | TEST PIT LOCATION | BODY OF WATER | APPROXIMATE EXTENT OF DEBRIS AREAS | APPROXIMATE EXTENT OF BORROW AREAS | APPROXIMATE LOCATION OF PROPERTY BOUNDARIES |
|  |  |  |  |  |  |

No.	DATE	REVISION	REVISION	APPS
-----	------	----------	----------	------

DRAFT

FILE

SCALE - FORTS 400 200 0 400 800 1200

PROJECT - PROJECT

DYE-M CAPE DYER

DEW LINE CLEAN UP


© COPYRIGHT
HER MAJESTY THE QUEEN IN RIGHT OF
CANADA 2003, AS REPRESENTED BY THE
MINISTER OF NATIONAL DEFENCE



TRADE - METER	SITING	DATE 2003-11-28
SUBJECT - SUJET		

OVERALL SITE PLAN

PRODUCTION	CONCURRENCE - ASSESSMENT			
DESIGNED ETUDE	IMP/CP		DES OFF AGENT CONCEPT	
DRAMA SCENING	2/1AE		SECT HQ CHIEF SECT	
CHECKED MEMPHIS	22M		DES HQSR BEST CONCEPT	
COORDINATION				REVIEWED - REVU
				\$M\$

DWG. NO. - DESSIN NO.
H-C75/1-9101-101

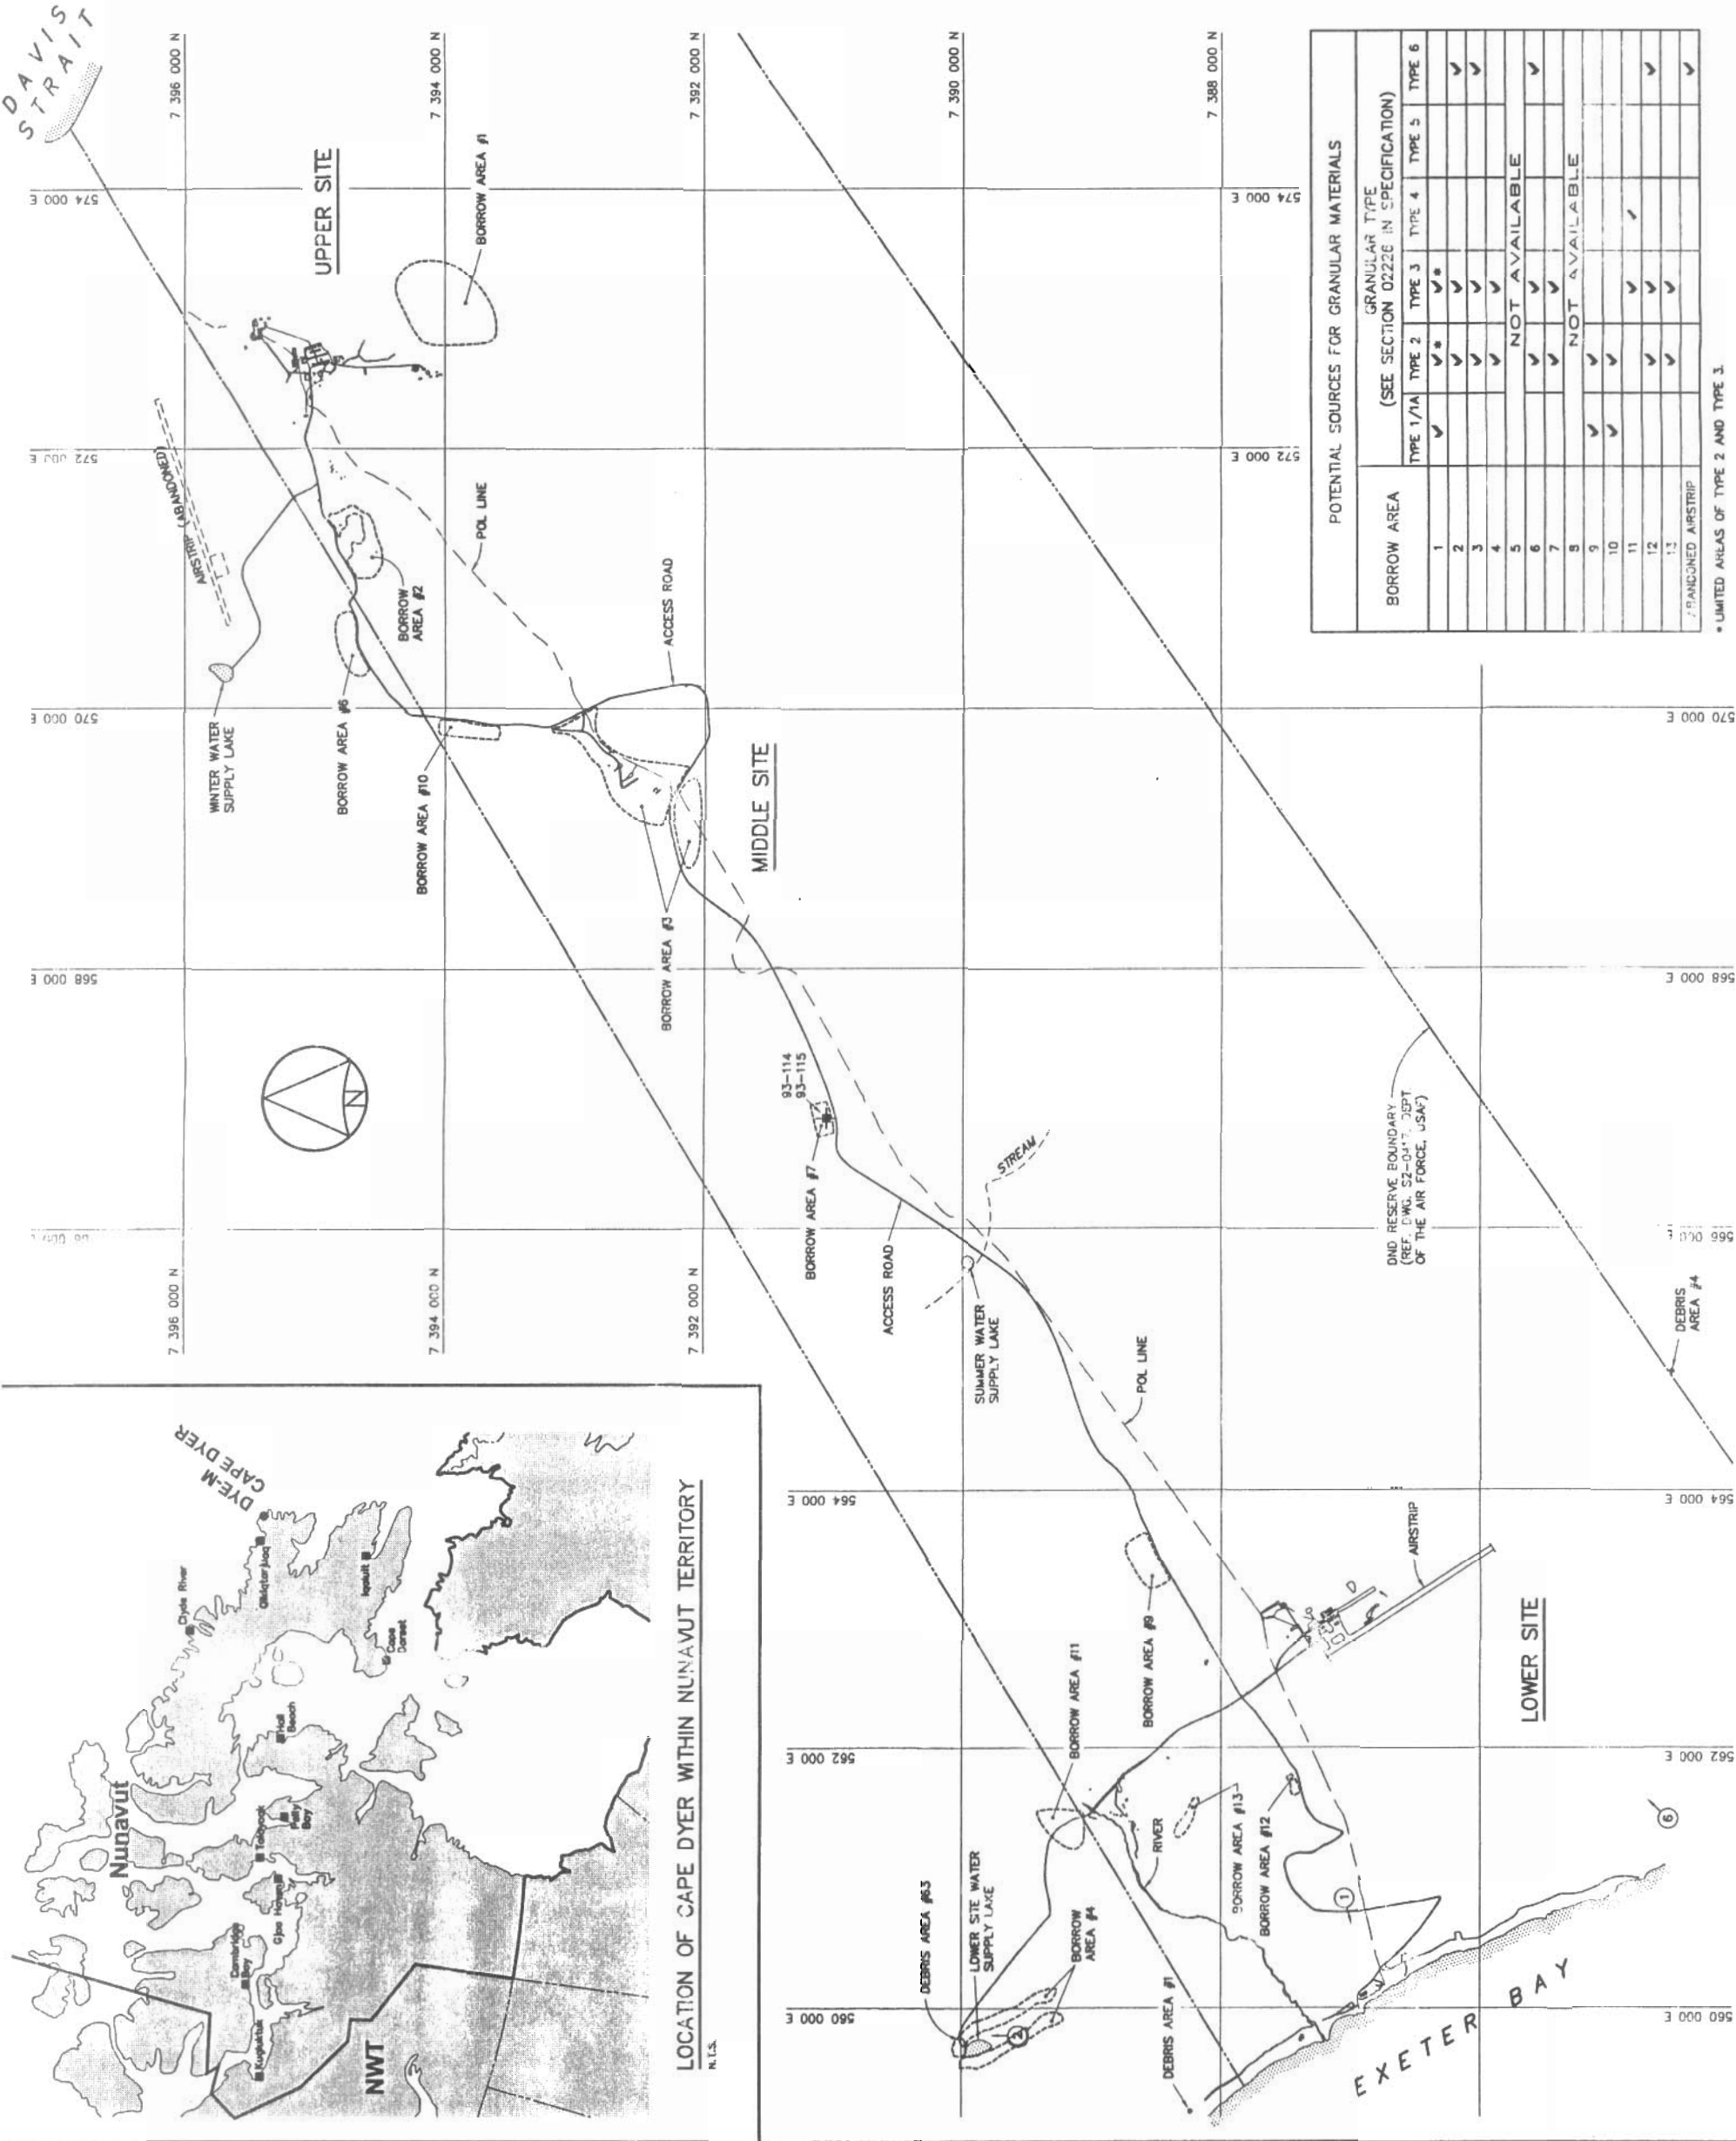Canada[™]

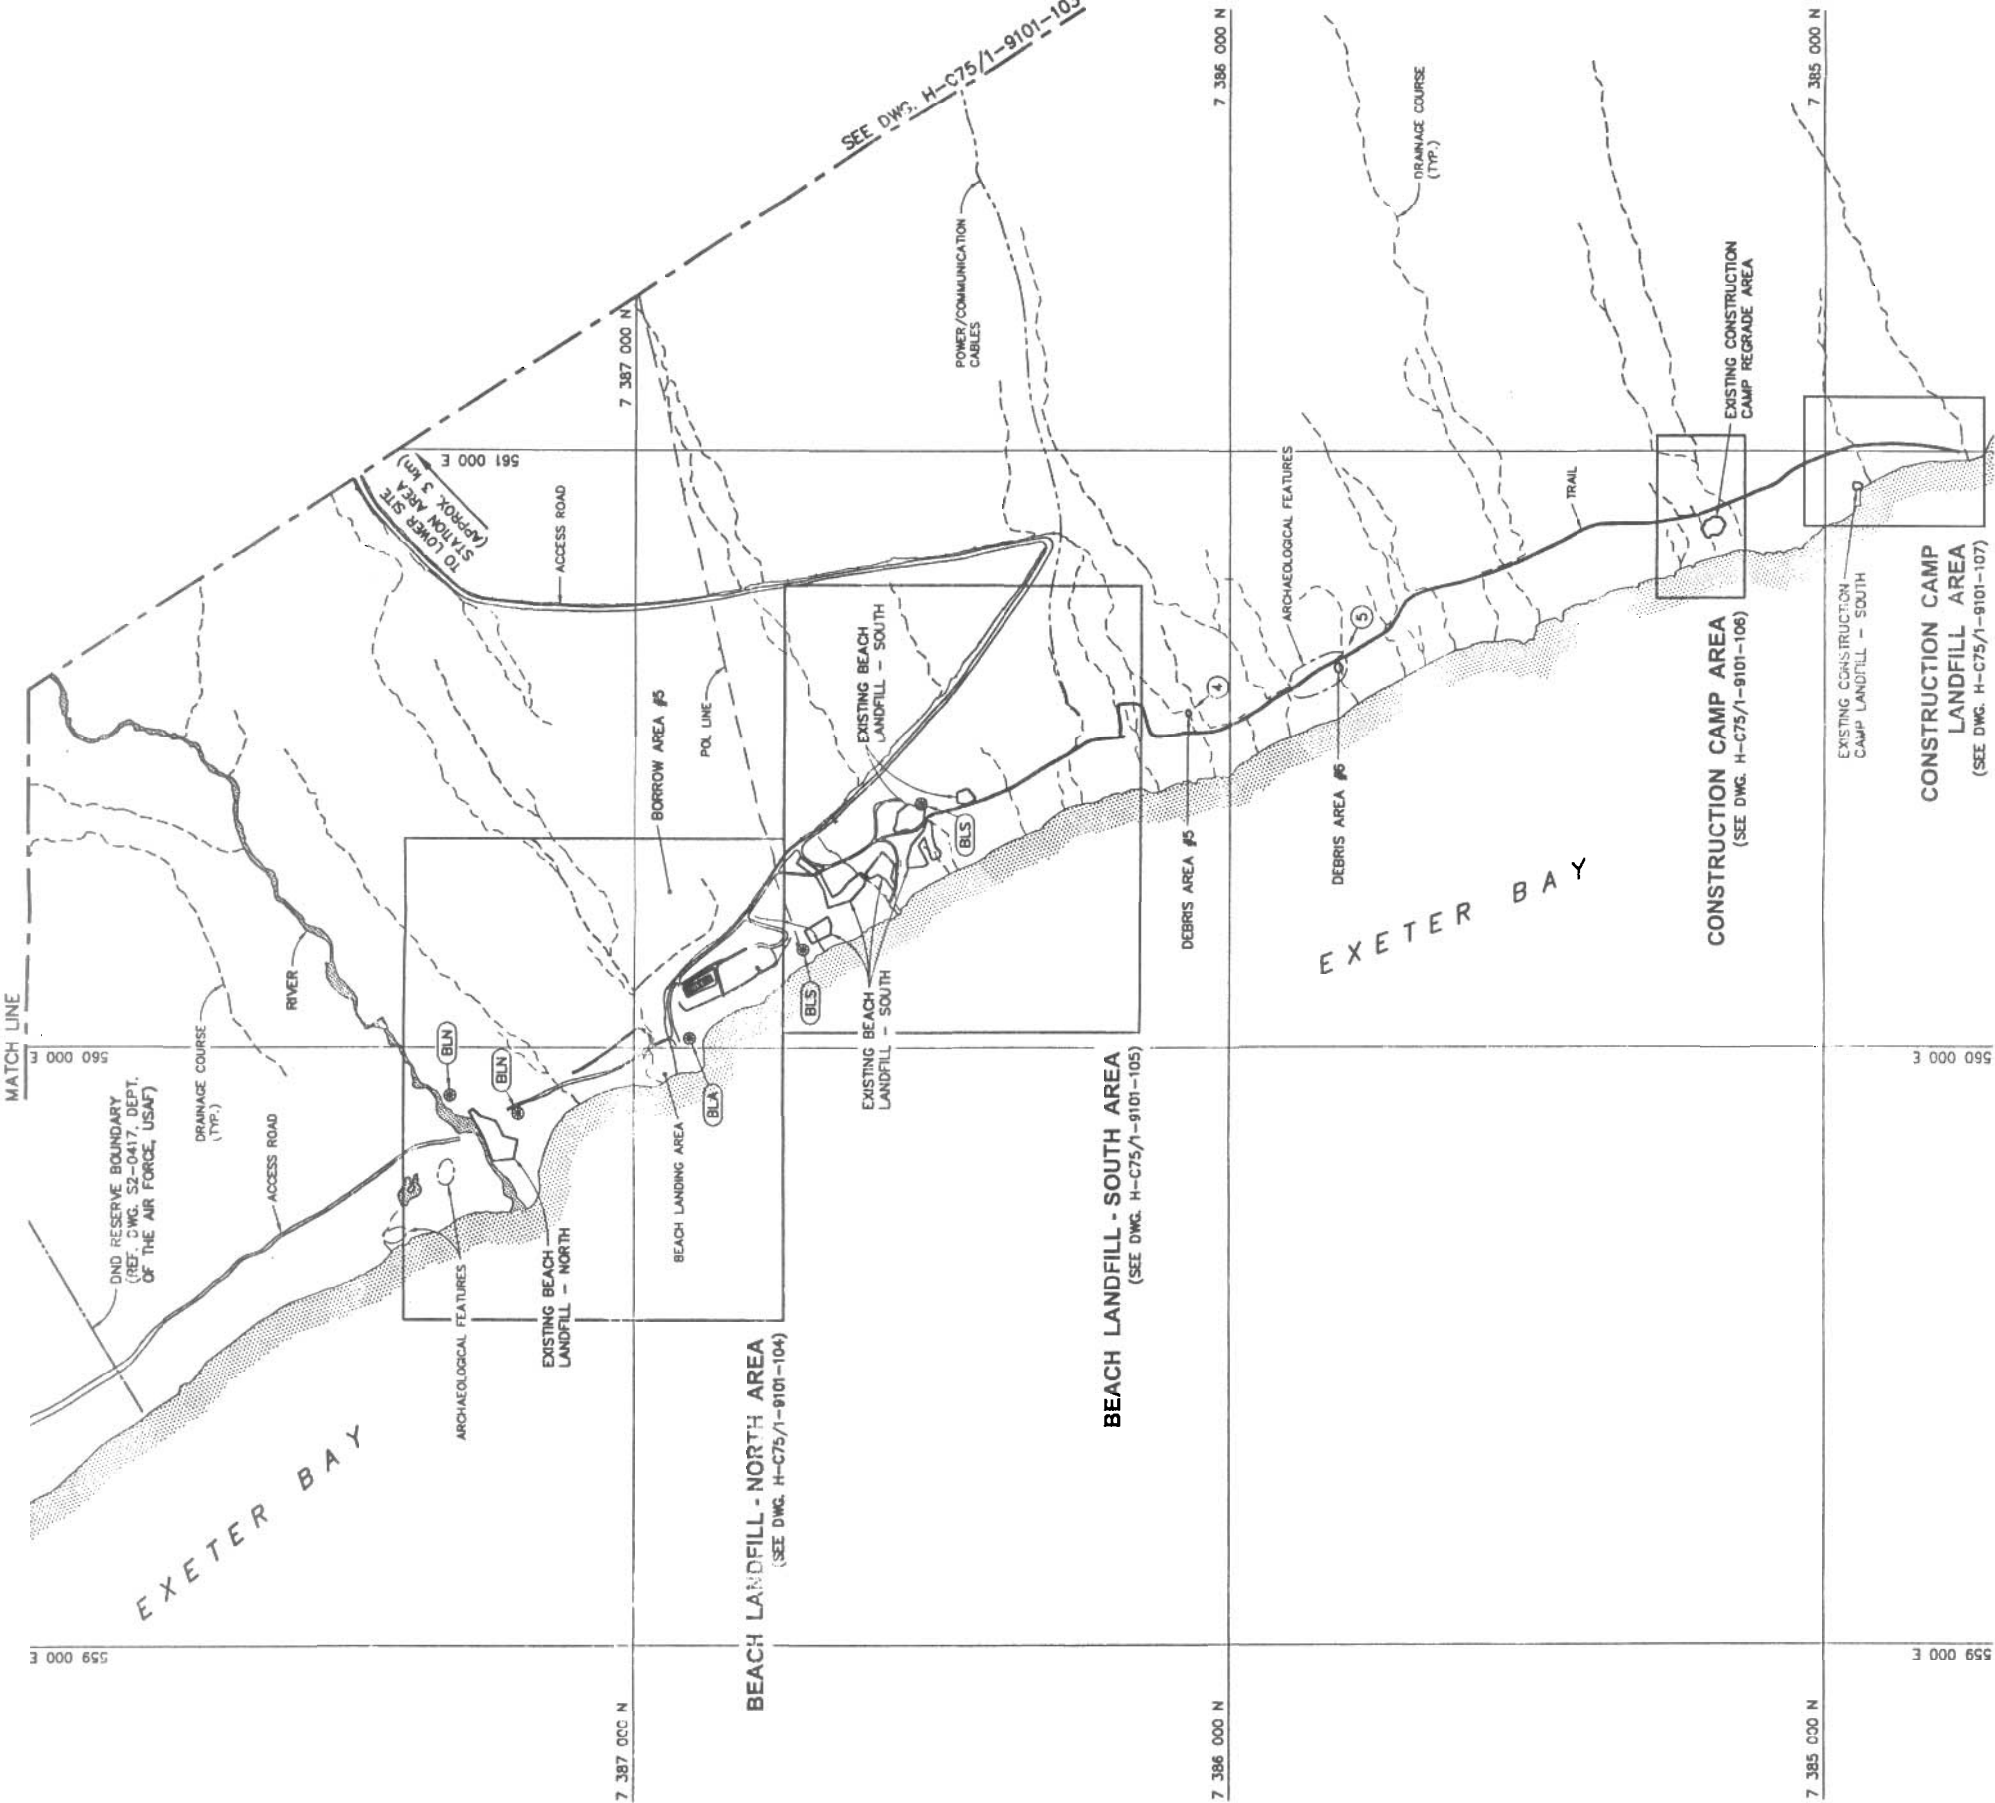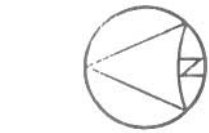

National
Défense
nationale

Headquarters
Quartier général

General Notes:

1. ALL COORDINATES ARE REFERENCED TO UTM ZONE 20N, NAD83.

2. ARCHAEOLOGICAL FEATURES LOCATED AS PER ENVIRONMENTAL CLEAN UP STUDY OF 21 DEW LINE SITES IN CANADA, VOL. 23, UMA 1991.

3. HORIZONTAL CONTROL REFERENCED TO SURVEY CONTROL MONUMENTS.

4. ALL DIMENSIONS ARE IN METRES UNLESS NOTED OTHERWISE.

5. ALL NON-HAZARDOUS DEBRIS WITHIN PLAN AREA TO BE PLACED IN LOWER SITE NON-HAZARDOUS WASTE LANDFILL.

6. REFER TO TABLE 02219-1 IN SPECIFICATIONS FOR DESCRIPTION OF DEBRIS AREAS.

7. ALL SURFACE DEBRIS IS TO BE REMOVED FROM ALL CONTAMINATED SOIL AREAS AND EXISTING AND NEW LANDFILL AREAS PRIOR TO ANY FILL PLACEMENT OR EXCAVATION TAKING PLACE.

Legend:

CONTAMINATED AREA

PHOTOGRAPHIC VIEWPOINT

BODY OF WATER

No.

DATE

REVISION

REVISION

APPROVED

DRAFT

uma

see

SCALE - ÉCHELLE 100 50 0 100 200 300

PROJECT - PROJET DYE-M CAPE DYER

DEW LINE CLEAN UP

© COPYRIGHT HER MAJESTY THE QUEEN IN RIGHT OF CANADA / DROITS REPRÉSENTÉS PAR LE MINISTRE DE LA DÉFENSE

TRADE - MÈTRE SITING DATE 2003-11-28

SUBJECT - SUJET LOWER SITE BEACH AREA PROJECT LAYOUT

PRODUCTION

DESIGNED BY/ÉLÉVÉ

DRAWN BY/DESINÉ

CHECKED BY/VÉRIFIÉ

COORDINATION

CONCURRENCE - ASSESSMENT

DES OFF AGENT CONCEPT

SECT NO CHIEF SECT

DES MGR BEST CONCEPT

REVIEWED - REVU

DWG. NO. - DESSIN NO. H-C75/1-9101-102

Canada

General Notes:

1. ALL COORDINATES ARE REFERENCED TO UTM ZONE 20N, MAD83.
2. HORIZONTAL CONTROL REFERENCED TO SURVEY CONTROL MONUMENTS.
3. ALL DIMENSIONS ARE IN METRES UNLESS NOTED OTHERWISE.
4. ALL NON-HAZARDOUS DEBRIS WITHIN PLAN AREA TO BE PLACED IN LOWER SITE NON-HAZARDOUS WASTE LANDFILL.
5. REFER TO TABLE 02219-1 IN SPECIFICATION FOR DESCRIPTION OF DEBRIS AREAS.
6. ALL SURFACE DEBRIS IS TO BE REMOVED FROM ALL CONTAMINATED SOIL AREAS AND EXISTING AND NEW LANDFILL AREAS PRIOR TO ANY FILL PLACEMENT OR EXCAVATION TAKING PLACE.

Legend:

TBM21

 DCC TIER 1 CONTAMINATED SOIL

DCC TIER II CONTAMINATED SOIL

HYDROCARBON - TYPE B

CONTAMINATED SOIL

 TEST PIT LOCATION

COORDINATE POINT

① PHOTOGRAPHIC VIEWPOINT




BOAT OF WATER

LANDSLIDE EXCAVATION AREA

 McGraw-Hill

 BURIED DEBRIS EXCAVATION AREA

DATE	REVISION	REVISION	APPROVED

DRAFT

205

WILL

SCALE - ECHELLE	20	10	0	20	40	60
-----------------	----	----	---	----	----	----

PROJECT - PROJECT

DEW LINE CLEAR UP

© COPYRIGHT

HER MAJESTY THE QUEEN IN RIGHT OF
CANADA 2003. AS REPRESENTED BY THE

MINISTER OF NATIONAL DEFENCE

GRADE - METER

SITING

DATE 2003-11-2

SUBJECT - SUBJECT

LOWER SITE

BEACH 1 ANI

THE UNIVERSITY OF CHICAGO

PLAN

PRODUCTION	CONCURRENCE - ASSENTIMENT
------------	---------------------------

Net Cost	
----------	--

STUDY	ENVIRONMENTAL AGENT CONC
-------	--------------------------


ESSN	IC/CN	CHEF SECT
ESSN	IC/CN	CHEF SECT

HECKED
PLAN
DES MGR
GET CONCE

COORDINATION	REVIEWED - REVU
--------------	-----------------

OWG NO. - DESSIN NO.

401-1016-1/5/3-H

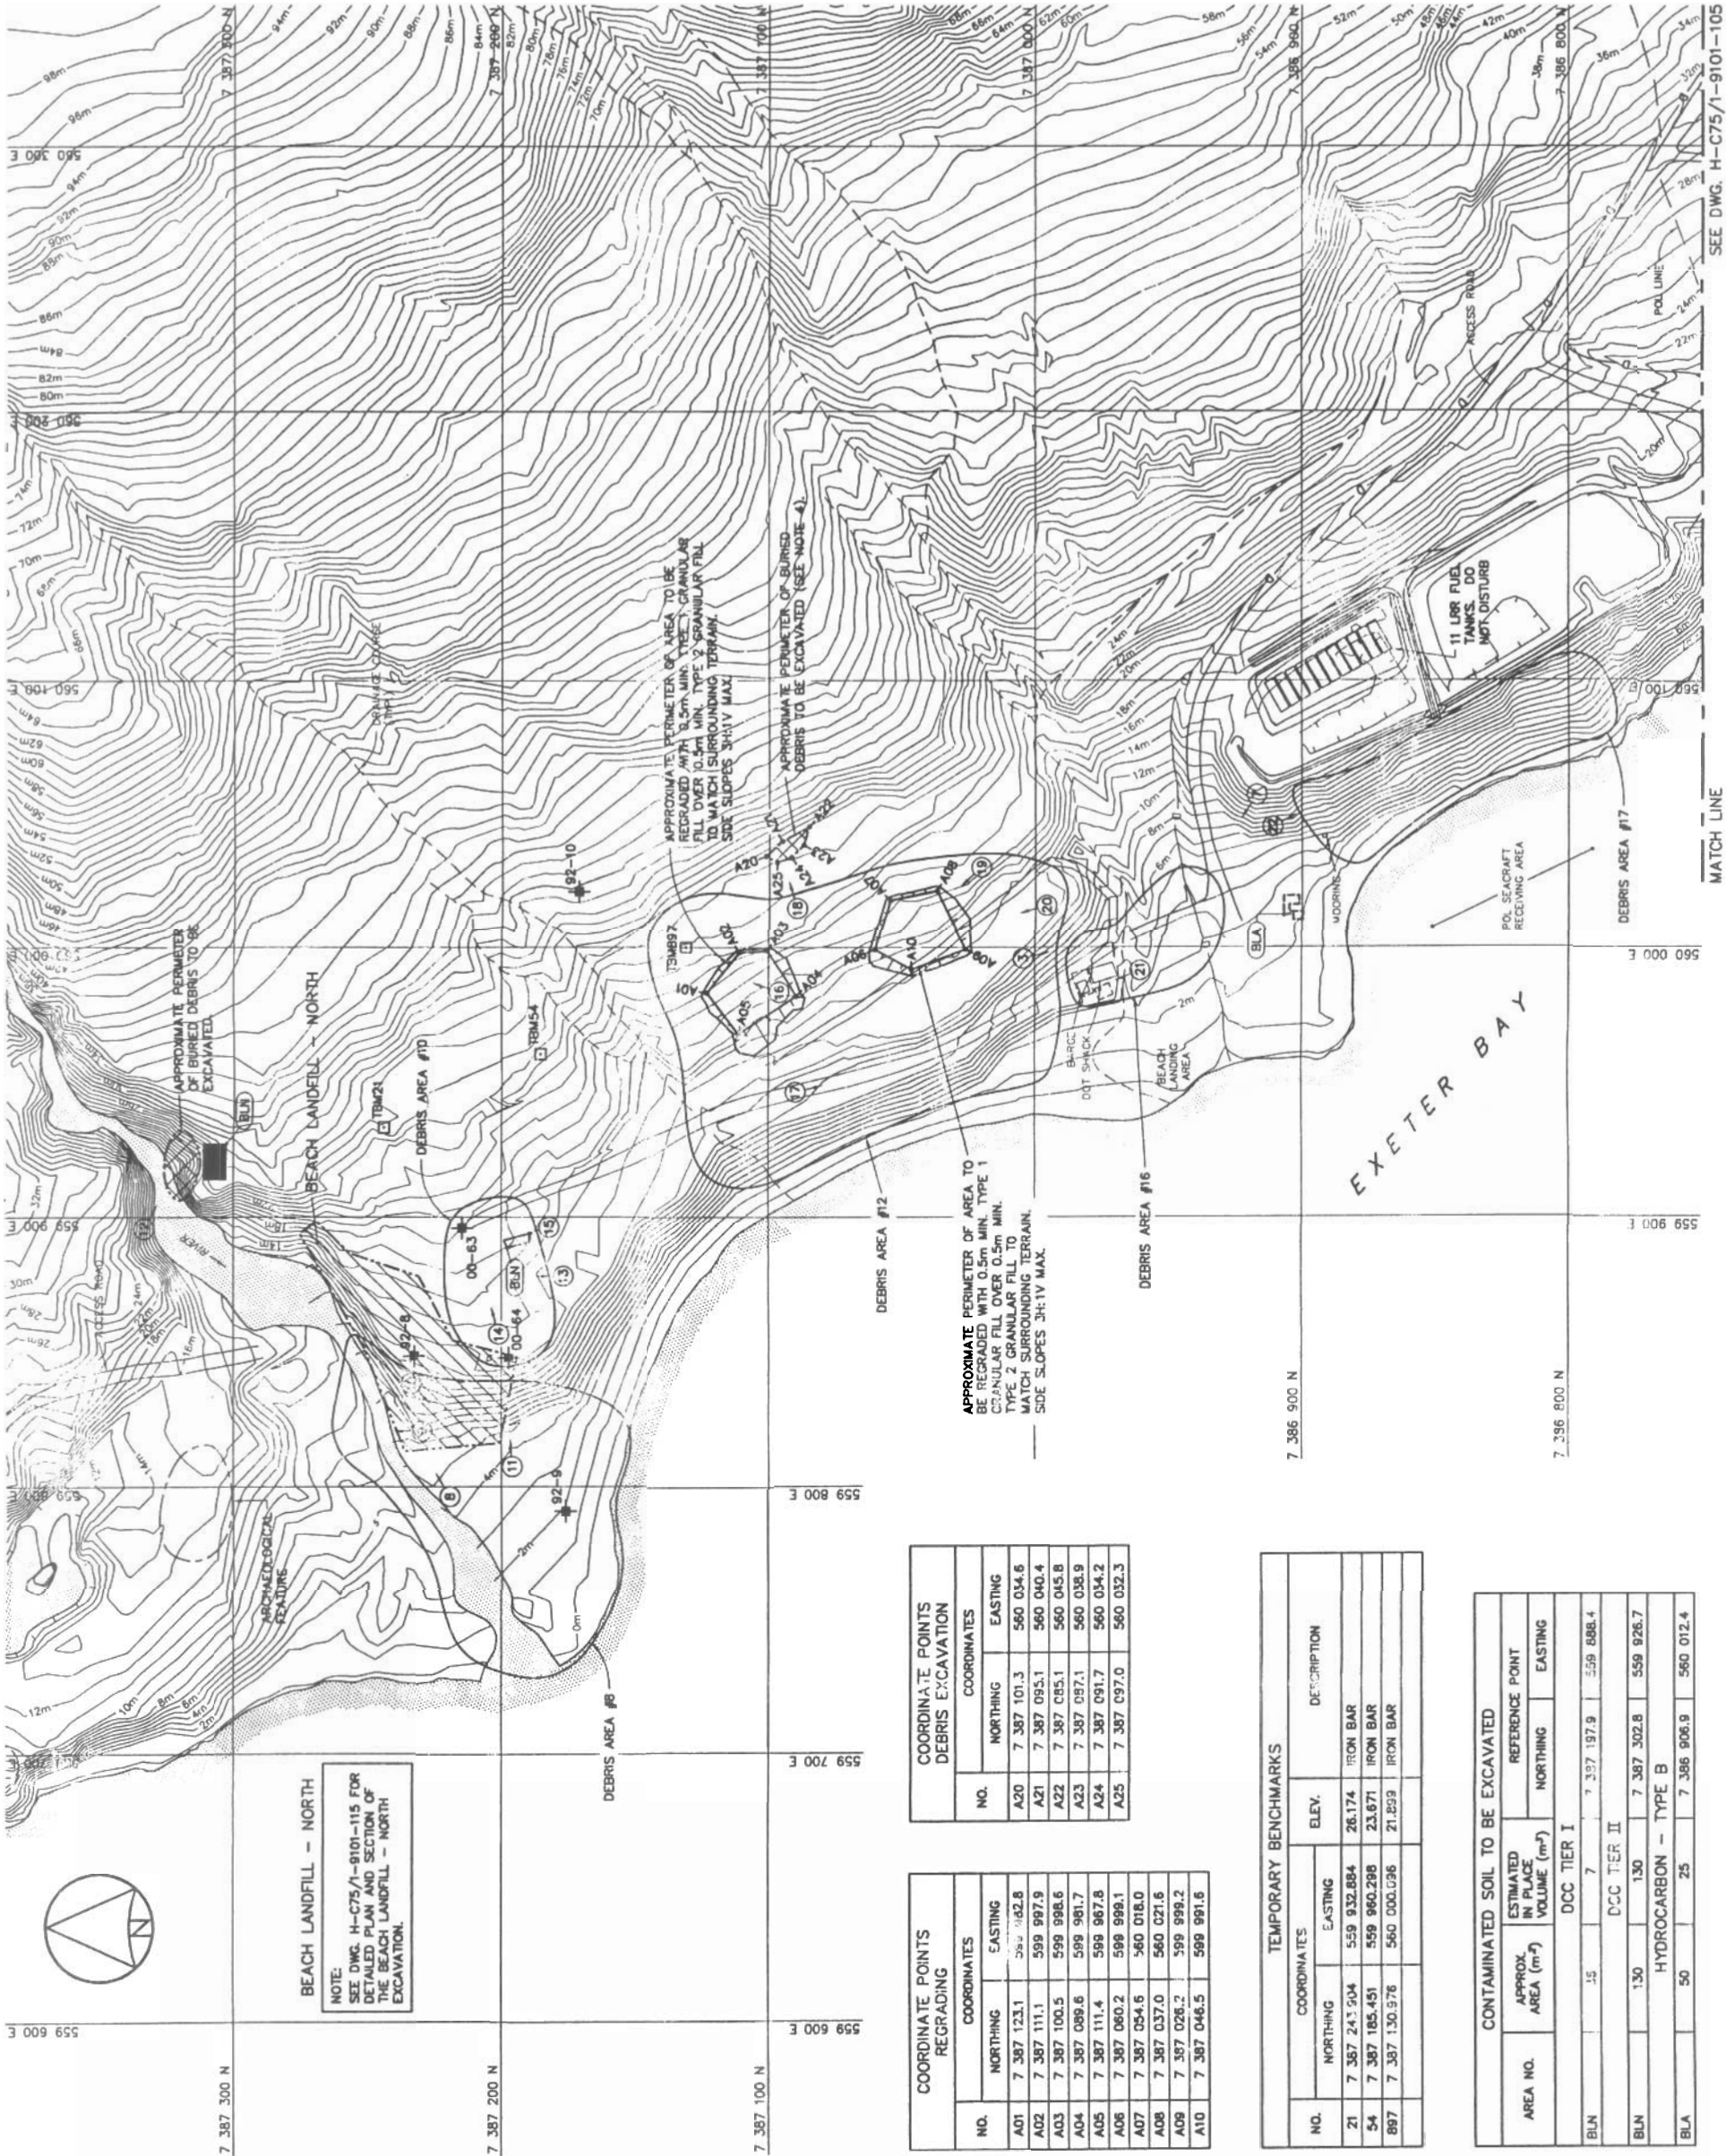CanadaTM

COORDINATE POINTS REGRAIDING		
NO.	COORDINATES	
	NORTHING	EASTING
A01	7 387 123.1	599 982.8
A02	7 387 111.1	599 987.9
A03	7 387 100.5	599 998.6
A04	7 387 089.6	599 991.7
A05	7 387 111.4	599 987.8
A06	7 387 080.2	599 999.1
A07	7 387 054.6	560 018.0
A08	7 387 037.0	560 021.6
A09	7 387 026.2	599 999.2
A10	7 387 048.5	599 991.6

COORDINATE POINTS DEBRIS EXCAVATION			
NO.	COORDINATES		
	NORTHING		EASTING
A20	7 387 101.3	560 034.6	
A21	7 387 093.1	560 040.4	
A22	7 387 095.1	560 045.8	
A23	7 387 097.1	560 038.9	
A24	7 387 091.7	560 034.2	
A25	7 387 097.0	560 032.3	

TEMPORARY BENCHMARKS				
NO.	COORDINATES		ELEV.	DESCRIPTION
	NORTHING	EASTING		
21	7 387 247.504	559 932.884	26.174	IRON BAR
54	7 387 185.451	559 960.298	23.671	IRON BAR
887	7 387 130.976	560 000.036	21.859	IRON BAR

CONTAMINATED SOIL TO BE EXCAVATED					
AREA NO.	APPROX. AREA (m ²)	ESTIMATED IN PLACE VOLUME (m ³)	REFERENCE POINT		EASTING
			NORTHING		
DCC TIER I					
BLN	15	7	7 397 197.9	559 898.4	
DCC TIER II					
BLN	130	130	7 387 302.8	559 926.7	
HYDROCARBON - TYPE B					
BLA	50	25	7 386 906.9	560 012.4	

General Notes:

1. ALL COORDINATES ARE REFERENCED TO UTM ZONE 18N, NAD83.
2. HORIZONTAL CONTROL REFERENCED TO SURVEY CONTROL MONUMENTS.
3. ALL DIMENSIONS ARE IN METRES UNLESS NOTED OTHERWISE.
4. ALL NON-HAZARDOUS DEBRIS WITHIN PLAN AREA TO BE PLACED IN LOWER SITE NON-HAZARDOUS WASTE LANDFILL.
5. REFER TO TABLE 02219-1 IN SPECIFICATIONS FOR DESCRIPTION OF DEBRIS AREAS.
6. ALL SURFACE DEBRIS IS TO BE REMOVED FROM ALL CONTAMINATED SOIL AREAS AND EXISTING AND NEW LANDFILL AREAS PRIOR TO ANY FILL PLACEMENT OR EXCAVATION TAKING PLACE.

Legend:

- | | |
|---|---|
|  | TEMPORARY BENCHMARK |
|  | DOC TIER I CONTAMINATED SOIL |
|  | DOC TIER II CONTAMINATED SOIL |
|  | HYDROCARBON - TYPE B
CONTAMINATED SOIL |
|  | TEST PIT LOCATION |
|  | COORDINATE POINT |
|  | PHOTOGRAPHIC VIEWPOINT |
|  | BODY OF WATER |
|  | LANDFILL EXCAVATION AREA |
|  | BURIED DEBRIS EXCAVATION AREA |

No.	DATE	REVISION	REVISION	APPROVED
-----	------	----------	----------	----------

DRAFT

Wm

ELI

SCALE - METERS

0 20 40 60

PROJECT - PROJECT

DYE-M CAPE DYER

DEW LINE CLEAN UP

© COPYRIGHT
HER MAJESTY THE QUEEN IN RIGHT OF
CANADA 2003 AS REPRESENTED BY THE
MINISTER OF NATIONAL DEFENCE

GRADE - 4TH


DATE 2003-11-28

STNG

SUBJECT - JUNE
LOWER SITE
BEACH LANDFILL - SOUTH AREA
PLAN

PRODUCTION	CONCURRENCE - ASSESSMENT
DESIGNED	DES OFF
ETUDE	ASNT CONCEPT
FINISH	SLECT HQ
DESIGN	CHET SLECT
CHECKED	UES W-AR
VERIFY	GEST CONCEPT
COORDINATION	REVIEWED - REVU
SUBST	

Q. NO. - DESIGN NO.
H-C75/A-9101-105

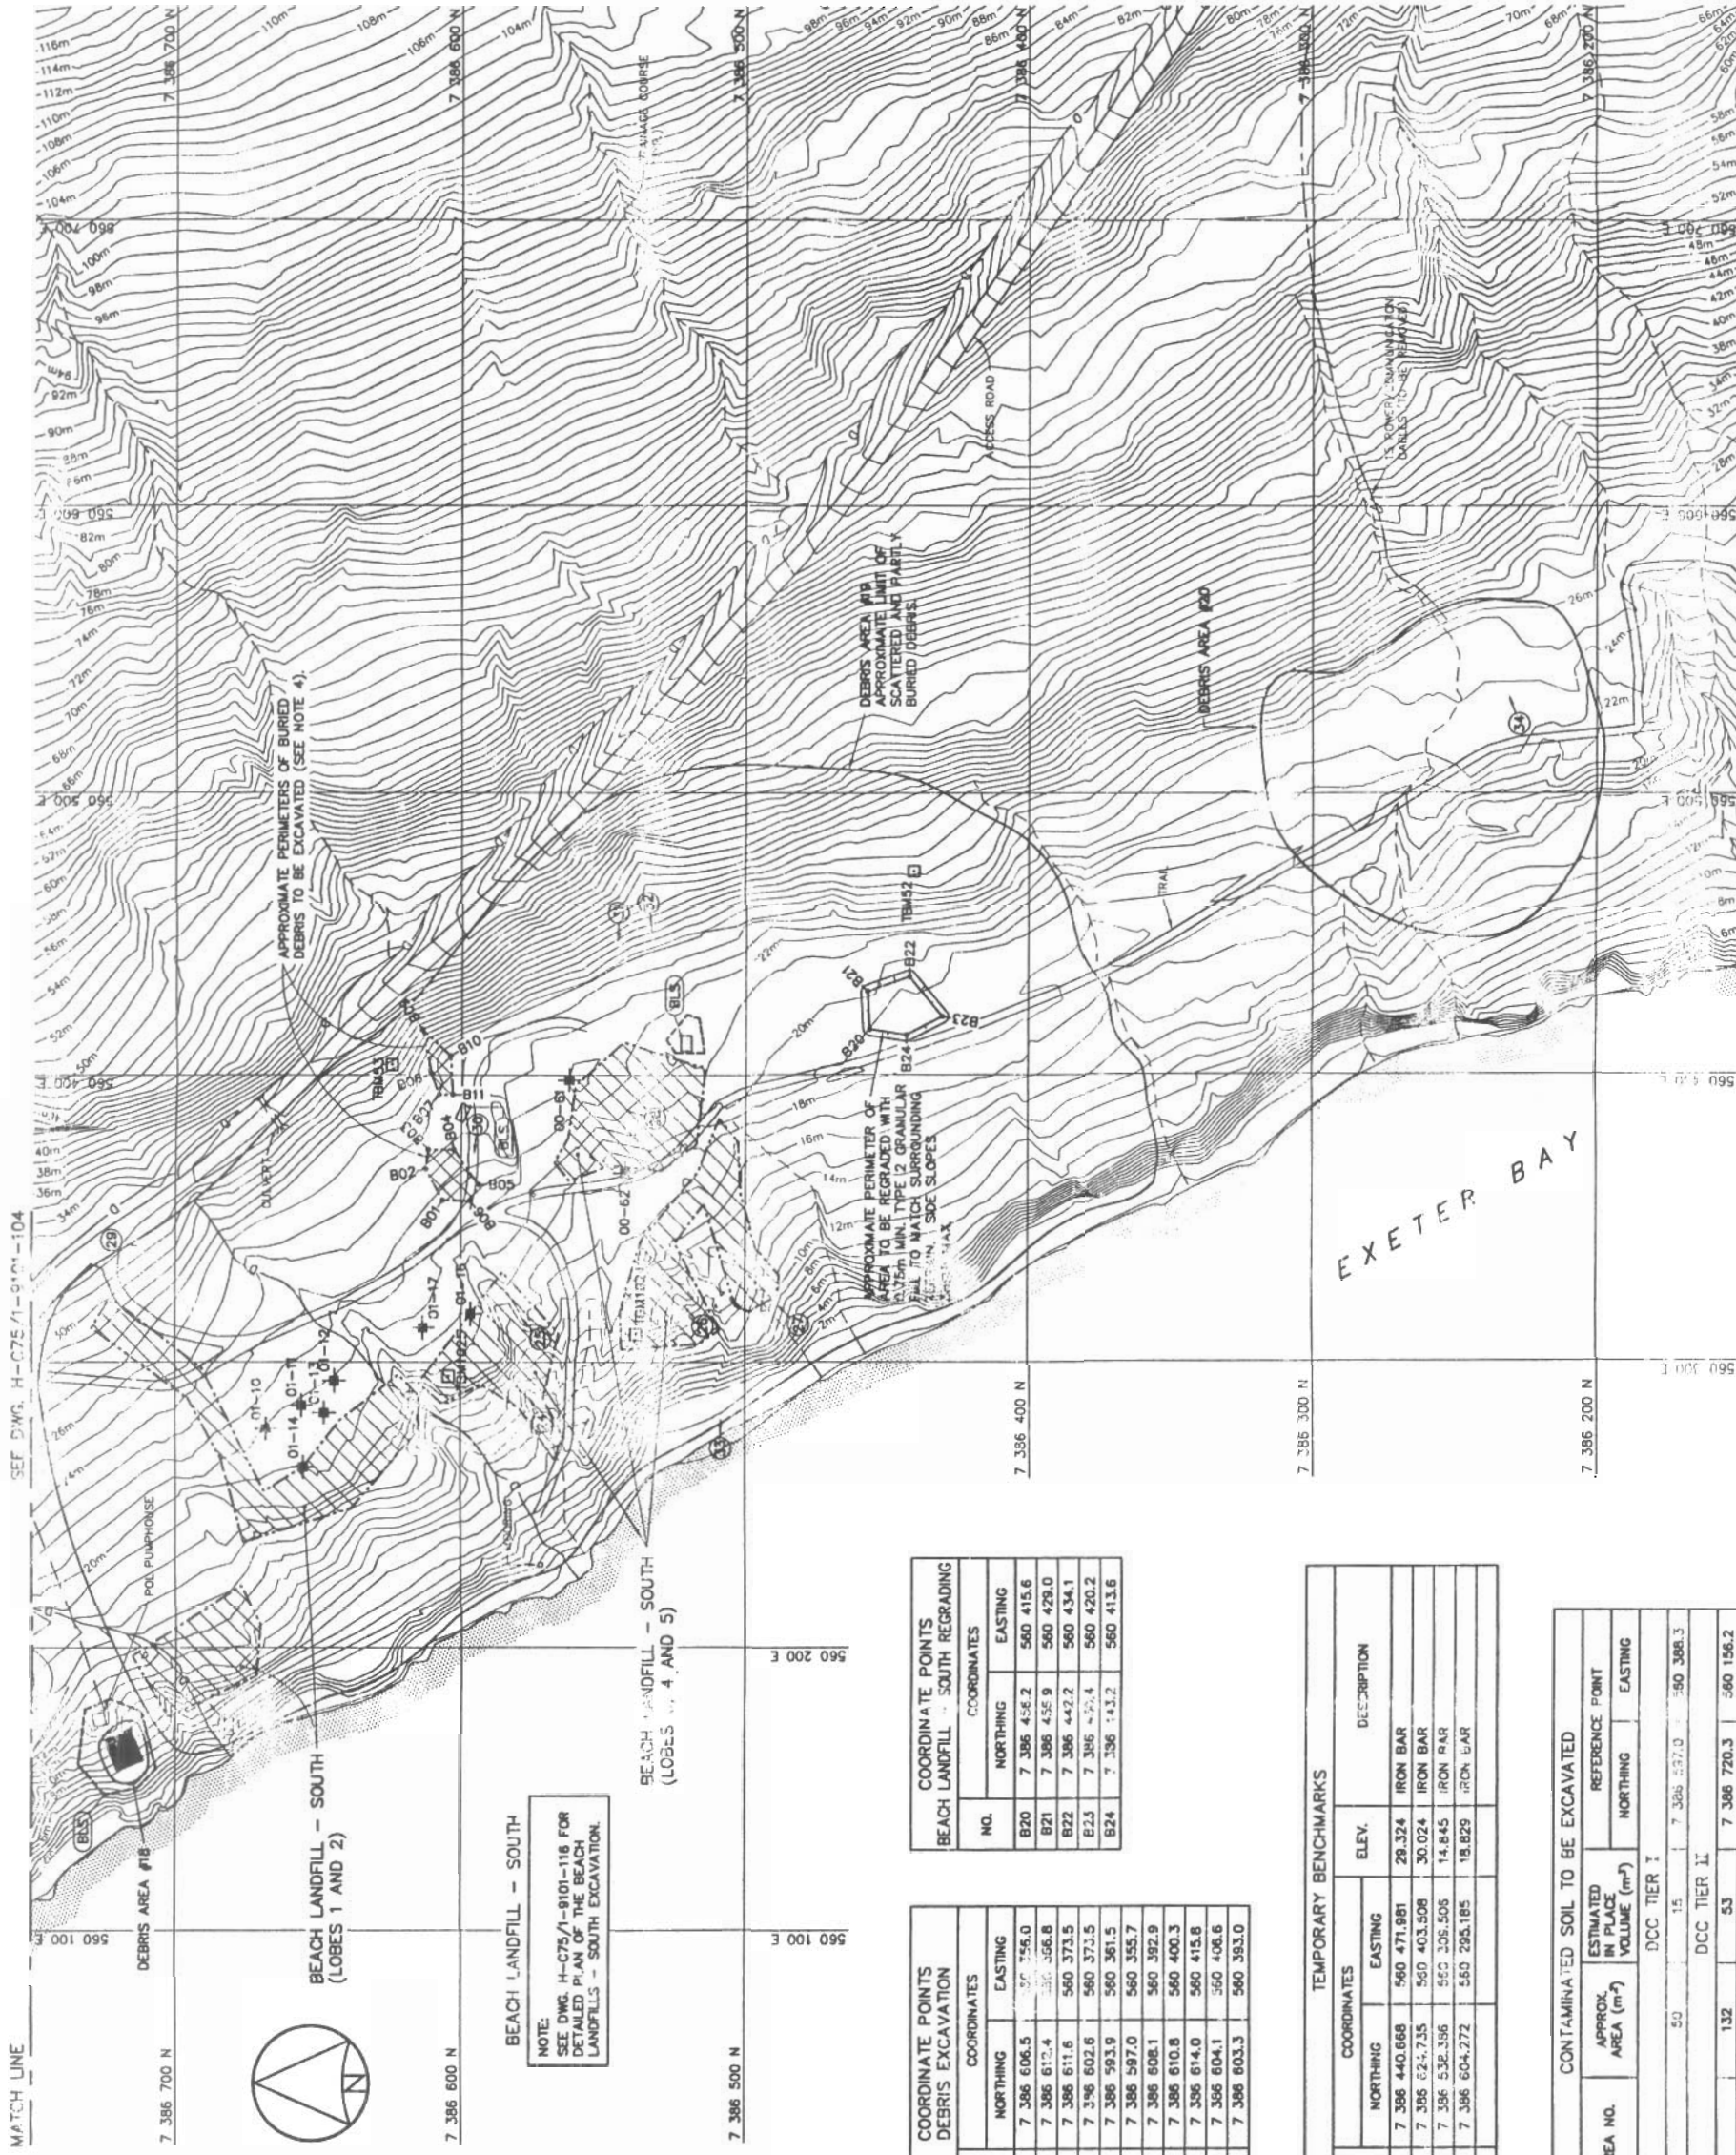
CanadaTM

COORDINATE POINTS DEB'S COORDINATES		
NO.	COORDINATES	
	NORTHING	EASTING
B001	7 396 606.5	560 556.0
B002	7 396 612.4	560 366.8
B003	7 396 611.6	560 373.5
B004	7 396 602.6	560 373.5
B005	7 396 593.9	560 361.5
B006	7 396 597.0	560 355.7
B007	7 396 608.1	560 392.9
B008	7 396 610.8	560 400.3
B009	7 396 614.0	560 415.8
B10	7 396 604.1	560 406.6
B11	7 396 603.3	560 393.0

COORDINATE POINTS BEACH LANDFILL - SOUTH REGRADING	NO.	COORDINATES	
		NORTHING	EASTING
	B20	7 396 456.2	560 415.6
	B21	7 386 455.9	560 429.0
	B22	7 386 443.2	560 434.1
	B23	7 386 439.4	560 420.2
	B24	7 386 443.2	560 413.6

TEMPORARY BENCHMARKS				
NO.	COORDINATES		ELEV.	DESCRIPTION
	NORTHING	EASTING		
52	7 386 440.668	560 471.981	20.324	IRON BAR
53	7 386 624.735	560 403.508	30.024	IRON BAR
1024	7 396 536.356	550 395.503	14.845	IRON BAR
1025	7 386 604.272	560 295.185	18.829	IRON BAR

CONTAMINATED SOIL TO BE EXCAVATED				
AREA NO.	APPROX. AREA (m ²)	ESTIMATED IN PLACE VOLUME (m ³)	REFERENCE POINT	
			NORTHING	EASTING
DCC TIER 1				
BLS	50	15	7 386 557.0	590 398.3
DCC TIER 11				
BLS	132	53	7 386 720.3	560 156.2
HYDROCARBON - TYPE B				
BLS	1107	1466	7 386 724.7	550 147.5

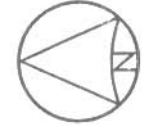

TEMPORARY BENCHMARKS				
NO.	COORDINATES		ELEV.	DESCRIPTION
	NORTHING	EASTING		
152	7 385 154.136	560 932.966	18.495	IRON BAR
153	7 385 281.776	560 901.102	21.105	IRON BAR

COORDINATE POINTS CONSTRUCTION CAMP LANDFILL – NORTH REGRAIDING		
NO.	COORDINATES	
	NORTHING	EASTING
CO1	7 385 199.4	560 865.2
CO2	7 385 203.3	560 872.5
CO3	7 385 199.9	560 880.5
CO4	7 385 186.3	560 889.3
CO5	7 385 178.0	560 888.3
CO6	7 385 171.6	560 878.1
CO7	7 385 174.8	560 871.4
CO8	7 385 188.0	560 863.8

- General Notes:
- ALL COORDINATES ARE REFERENCED TO UTM ZONE 20N, NAD83.
 - HORIZONTAL CONTROL REFERENCED TO SURVEY CONTROL MONUMENTS.
 - ALL DIMENSIONS ARE IN METRES UNLESS NOTED OTHERWISE.
 - ALL NON-HAZARDOUS DEBRIS WITHIN PLAN AREA TO BE PLACED IN LOWER SITE NON-HAZARDOUS WASTE LANDFILL.
 - ALL SURFACE DEBRIS IS TO BE REMOVED FROM ALL CONTAMINATED SOIL AREAS AND EXISTING AND NEW LANDFILL AREAS PRIOR TO ANY FILL PLACEMENT OR EXCAVATION TAKING PLACE.


Legend:

- TBM152 TEMPORARY BENCHMARK
- COORDINATE POINT
- PHOTOGRAPHIC VIEWPOINT
- BODY OF WATER

PLAN




APPROX. LIMIT OF AREA TO BE REGRADED

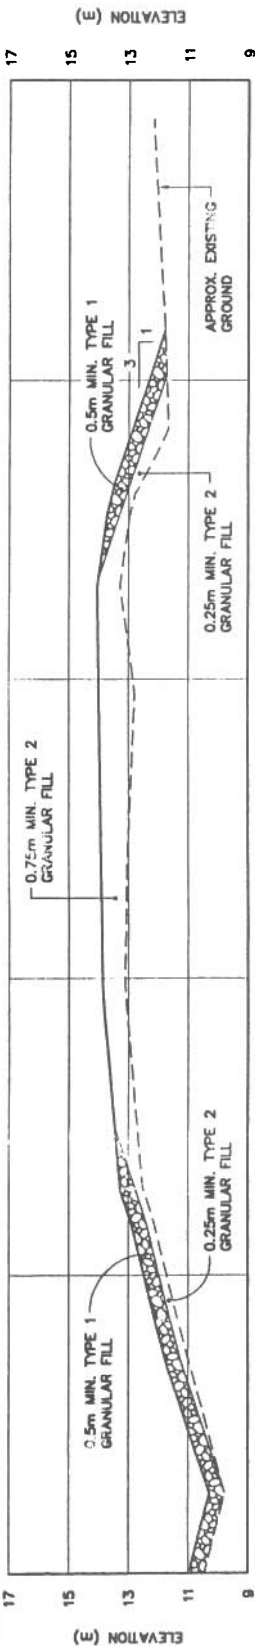

SECTION A-A



APPROX. LIMIT OF AREA TO BE REGRADED

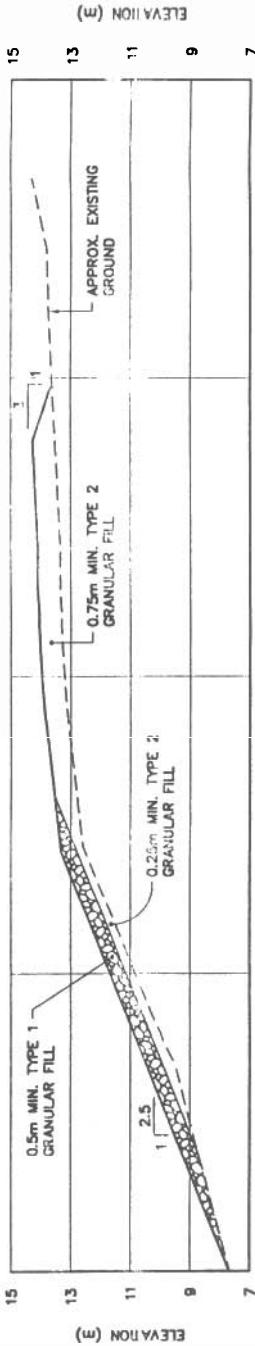

SECTION B-B



		National Défense	
Headquarters Quartier général			
General Notes: 1. ALL COORDINATES ARE REFERENCED TO UTM ZONE 20N, NAD83. 2. HORIZONTAL CONTROL REFERENCED TO SURVEY CONTROL MONUMENTS. 3. ALL DIMENSIONS ARE IN METRES UNLESS NOTED OTHERWISE. 4. ALL NON-HAZARDOUS DEBRIS WITHIN PLAN AREA TO BE PLACED IN LOWER SITE NON-HAZARDOUS WASTE LANDFILL. 5. ALL SURFACE DEBRIS IS TO BE REMOVED FROM ALL CONTAMINATED SOIL AREAS AND EXISTING AND NEW LANDFILL AREAS PRIOR TO ANY FILL PLACEMENT OR EXCAVATION TAKING PLACE.			
Legend: TBM152 TEMPORARY BENCHMARK COORDINATE POINT PHOTOGRAPHIC VIEWPOINT BODY OF WATER			
NO.	DATE	REVISION	REVISION
DRAFT		DRAFT	
uma		see	
SCALE – ECHELLE		AS SHOWN	
PROJECT – PROJET		DYE–M CAPE DYER	
DEW LINE CLEAN UP		DEW LINE CLEAN UP	
© COPYRIGHT HER MAJESTY THE QUEEN IN RIGHT OF CANADA 2003, AS REPRESENTED BY THE MINISTER OF NATIONAL DEFENCE			
TRADE – METIER	SITING	DATE	2003–11–28
SUBJECT – SUJET LOWER SITE CONSTRUCTION CAMP AREA PLAN AND CROSS SECTIONS			
PRODUCTION		CONCURRENCE – ASSALEMENT	
DESIGNED ETUDE	INT/CT	DES. OFT AGENT CONCEPT	
DRAWN DESSINE	EC/GE	SECT HD CHIEF SECT	
CHECKED VERIFIE	EDM	DES. MGR DEPT CONCEPT	
COORDINATION COORD	2MB	REVIEWED – REVU	
DWG. NO. – DESSIN NO. H–C75/1–9101–106			

General Notes:

1. ALL COORDINATES ARE REFERENCED TO UTM ZONE 20N, NAD83.
2. HORIZONTAL CONTROL REFERENCED TO SURVEY CONTROL MONUMENTS.
3. ALL DIMENSIONS ARE IN METRES UNLESS NOTED OTHERWISE.
4. ALL NON-HAZARDOUS DEBRIS WITHIN PLAN AREA TO BE PLACED IN LOWER SITE NON-HAZARDOUS WASTE LANDFILL.
5. REFER TO TABLE 02219-1 IN SPECIFICATION FOR DESCRIPTION OF DEBRIS AREAS.
6. DEPTH OF LANDFILL EXCAVATION TO EXTEND TO THE BASE OF THE DEBRIS. LIMIT OF LANDFILL EXCAVATION TO BE FIELD VERIFIED BY CONFIRMATORY TESTING OF CONTAMINATED SOIL AND TEST PIT EXCAVATIONS AT THE LANDFILL PERIMETER AND AT DEPTH BY THE ENGINEER DURING CONSTRUCTION. REMOVAL OF CONTAMINATE SOIL TO BE VERIFIED BY ESG ON BEHALF OF THE ENGINEER.
7. ALL SURFACE DEBRIS IS TO BE REMOVED FROM ALL CONTAMINATED SOIL AREAS AND EXISTING AND NEW LANDFILL AREAS PRIOR TO ANY FILL PLACEMENT OR EXCAVATION TAKING PLACE.

Legend:

- ☐ TBM150 TEMPORARY BENCHMARK
- COORDINATE POINT
- PHOTOGRAPHIC VIEWPOINT
- BODY OF WATER
- LANDFILL EXCAVATION AREA

NO.	DATE	REVISION	APPROVED

DRAFT

uma	SGE
SCALE - CORRELL	AS SHOWN

PROJECT - PROJECT	DYE-M CAPE DYER
-------------------	-----------------


DEW LINE CLEAN UP

© COPYRIGHT
HER MAJESTY THE QUEEN IN RIGHT OF
CANADA
AS REPRESENTED BY THE
MINISTER OF NATIONAL DEFENCE

THANK - NLT	SITING	DATE
		2003-11-21

SUBJECT - SUBJECT	LOWER SITE
	CONSTRUCTION CAMP LANDFILL AREA
	PLAN AND CROSS SECTION

PRODUCTION	CONCURRENCE - ASSIGNMENT
DESIGNED BY/1/CT	DES OFF
ETUDE	AGENT CONCEPT
DRAWN BY/DAE	SECT NO
DESSINE	CHEF SECT
CHECKED BY/DAE	DES MOR
VERIFIE	GEST CONCEPT
COORDINATION	REVIEWED - REVU

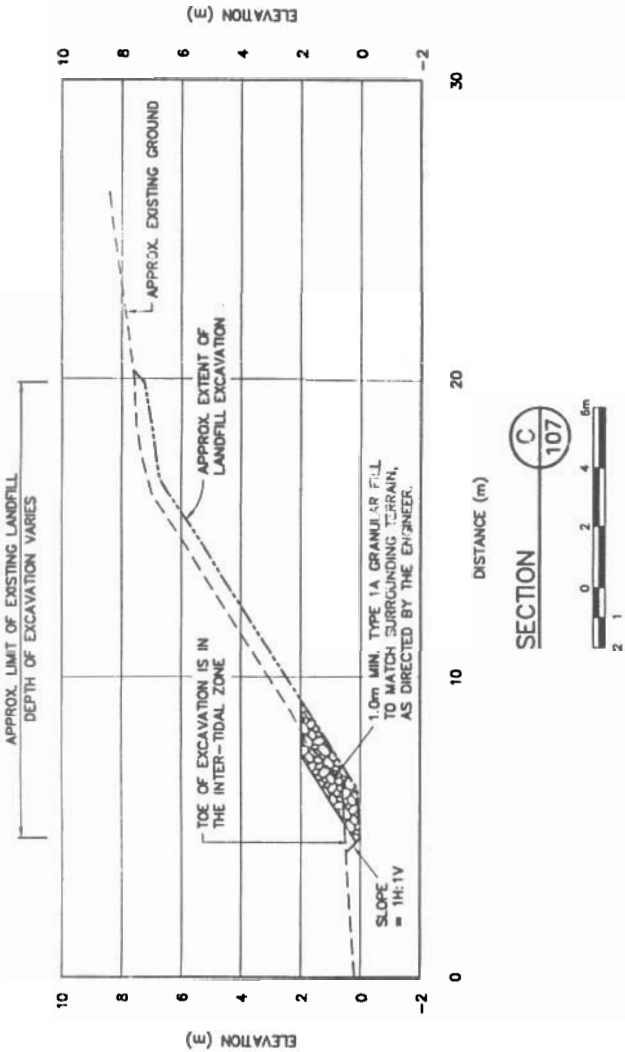

TEMPORARY BENCHMARKS			
NO.	COORDINATES		DESCRIPTION
	NORTHING	EASTING	
150	7 384 978.405	560 981.074	IRON BAR
151	7 385 022.800	560 958.881	IRON BAR

COORDINATE POINTS CONSTRUCTION CAMP LANDFILL - SOUTH EXCAVATION			
NO.	COORDINATES		
	NORTHING	EASTING	
D01	7 384 952.9	560 937.4	
D02	7 384 953.9	560 944.5	
D03	7 384 952.0	560 946.1	
D04	7 384 943.9	560 948.1	
D05	7 384 938.1	560 944.5	
D06	7 384 938.8	560 935.1	
D07	7 384 948.5	560 935.9	

