


CONTAMINATED SOIL TO BE EXCAVATED				
AREA NAME	APPROX. AREA OF CONTAMINATION (m ²)	ESTIMATED IN PLACE VOLUME (m ³)	REFERENCE POINT	
			NORTHING	EASTING
PCB CONTAMINATION				
MAIN LANDFILL	547	84	7 624 529.0	516 675.0
GARAGE	20	5	7 624 415.0	516 620.0
METAL CONTAMINATION				
MAIN LANDFILL	40	7	7 624 529.0	516 675.0
OUTFALL	40	7	7 624 506.0	516 652.0
PHC CONTAMINATION				
MOD TRAIN	97	11	7 624 477.0	516 638.0
WAREHOUSE	40	23	7 624 450.0	516 660.0
TOWER	76	46	7 624 438.0	516 714.0
GARAGE	51	7	7 624 415.0	516 620.0
UPPER POL	643	N/A	7 624 376.0	516 695.0

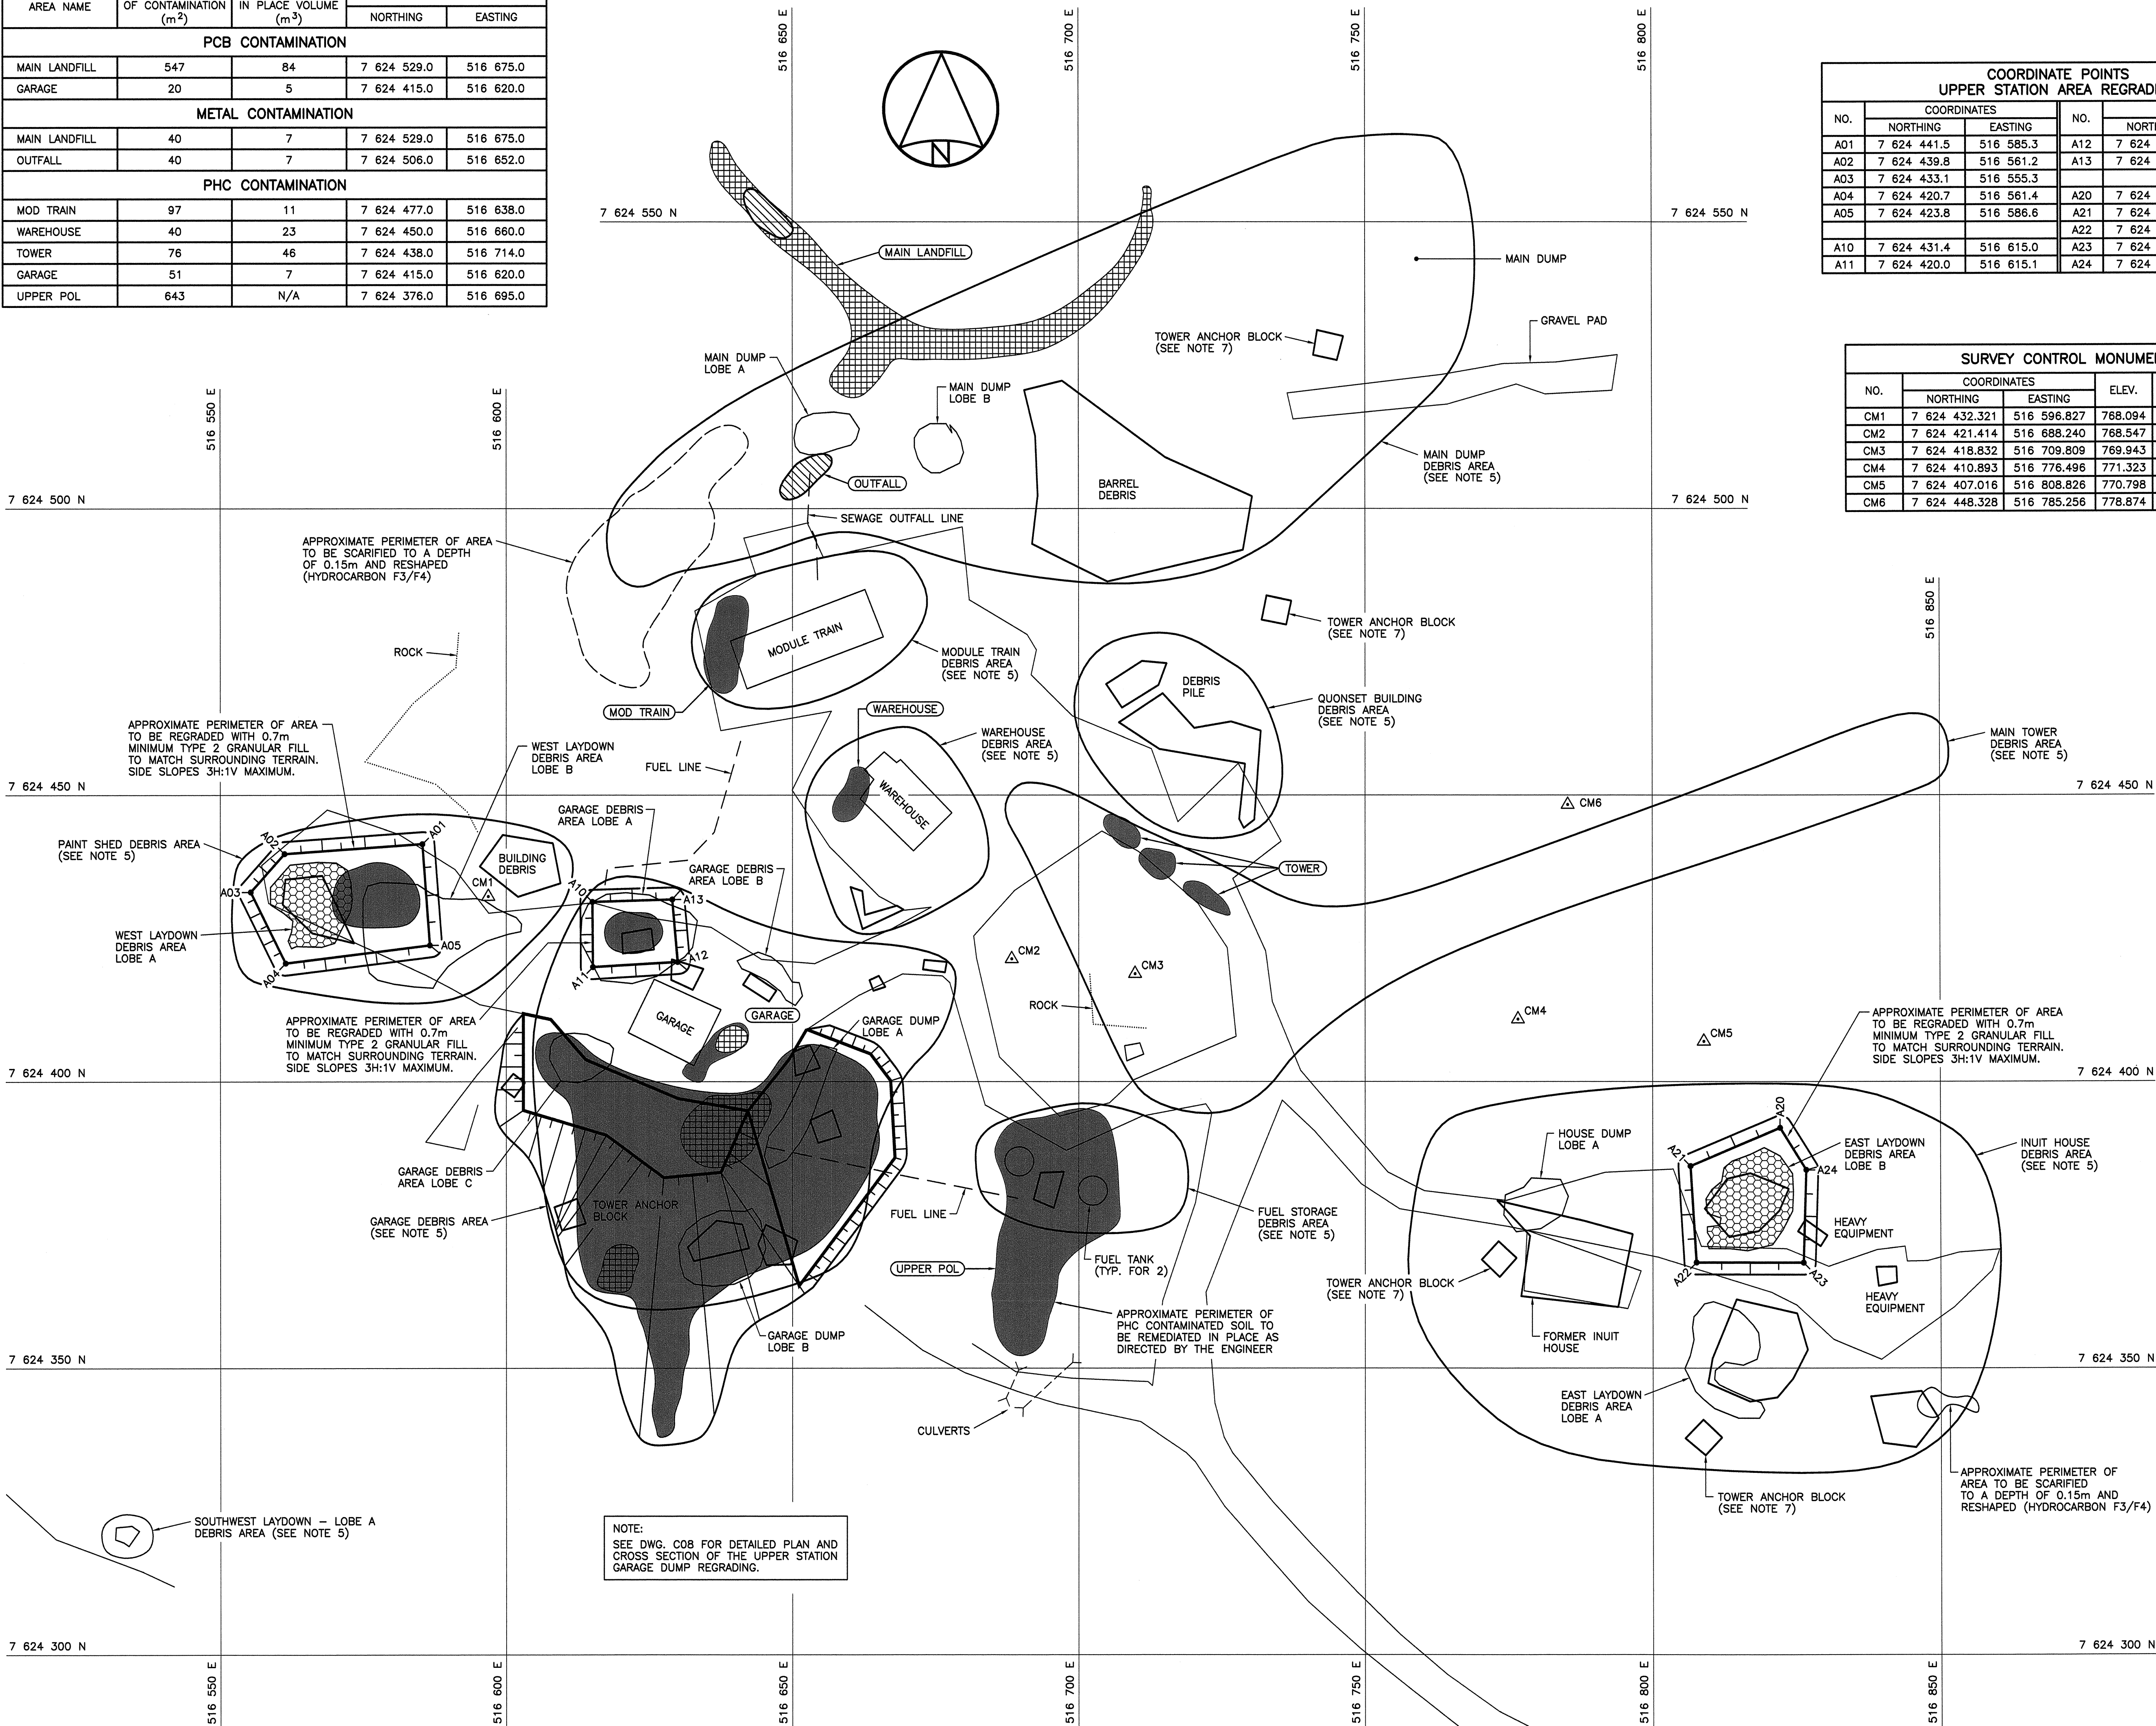


COORDINATE POINTS UPPER STATION AREA REGRAIDING					
NO.	COORDINATES		NO.	COORDINATES	
	NORTHING	EASTING		NORTHING	EASTING
A01	7 624 441.5	516 585.3	A12	7 624 420.9	516 629.9
A02	7 624 439.8	516 581.2	A13	7 624 431.8	516 628.9
A03	7 624 433.1	516 555.3	A20	7 624 391.9	516 822.0
A04	7 624 420.7	516 561.4	A21	7 624 385.3	516 806.5
A05	7 624 423.8	516 586.6	A22	7 624 368.4	516 807.5
A10	7 624 431.4	516 615.0	A23	7 624 368.4	516 826.0
A11	7 624 420.0	516 615.1	A24	7 624 384.6	516 826.5

SURVEY CONTROL MONUMENTS				
NO.	COORDINATES		ELEV.	DESCRIPTION
	NORTHING	EASTING		
CM1	7 624 432.321	516 596.827	768.094	BASELINE STA. 0+00
CM2	7 624 421.414	516 688.240	768.547	BASELINE STA. 3+02.3
CM3	7 624 418.832	516 709.809	769.943	BASELINE STA. 3+73.4
CM4	7 624 410.893	516 776.496	771.323	BASELINE STA. 5+93.9
CM5	7 624 407.016	516 808.826	770.798	BASELINE STA. 7+00.9
CM6	7 624 448.328	516 785.256	778.874	DND CONTROL 72A58

- General Notes:
1. ALL COORDINATES ARE REFERENCED TO NAD83 CSRS, UTM ZONE 19. ELEVATIONS ARE REFERENCED TO MEAN SEA LEVEL, RELATIVE TO GEOID MODEL EGM96.
 2. SITE PLANS AND TOPOGRAPHIC INFORMATION ARE BASED ON AIR PHOTOS AND SURVEYS. CURRENT CONDITIONS MAY NOT BE EXACTLY AS SHOWN.
 3. INFORMATION REGARDING DELINEATION AND ANALYTICAL TESTING OF CONTAMINATED SOIL AREAS HAS BEEN PROVIDED BY EARTH TECH CANADA INC.
 4. ALL DIMENSIONS ARE IN METRES UNLESS NOTED OTHERWISE.
 5. ALL NON-HAZARDOUS DEBRIS WITHIN PLAN AREA TO BE PLACED IN THE MIDSTATION NON-HAZARDOUS WASTE LANDFILL. REFER TO TABLE 02219-1 IN SPECIFICATIONS FOR DESCRIPTION OF DEBRIS AREAS.
 6. ALL SURFACE DEBRIS TO BE REMOVED FROM ALL CONTAMINATED SOIL AREAS AND EXISTING AND NEW LANDFILL AREAS PRIOR TO ANY FILL PLACEMENT OR EXCAVATION TAKING PLACE.
 7. TOWER ANCHOR BLOCKS TO BE REGRADED. SEE DETAIL ON DWG. S01.

- Legend:
- △ SURVEY CONTROL MONUMENT
 - ▨ PCB CONTAMINATION
 - ▤ METAL CONTAMINATION
 - PHC CONTAMINATION
 - COORDINATE POINT
 - GEOPHYSICAL ANOMALY

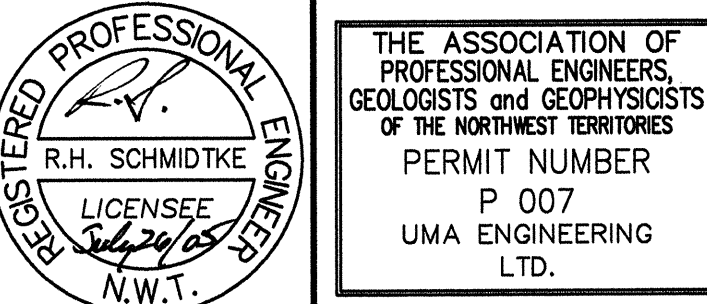

REVISIONS		
NO.	DESCRIPTION	DATE
0	ISSUED FOR CONSTRUCTION	05/07/25
A detail number number du detail		
B source drawing no. de dessin no.		
C detail on drawing no. detail sur dessin no.		

Project Title: **FOX-C Intermediate DEW Line Site EKALUGAD FIORD Site Restoration**

Nunavut

Drawing Title: **UPPER STATION AREA SITE PLAN**

Designed by: **B. FEDORAK** Conçu par:

Drawn by: **L. VARGAS** Dessiné par:

Approved by: **R. SCHMIDTKE** Approuvé par:

PMSC Project Manager: **B. THOMPSON** Administrateur de Projets TPSC:

Scale: **1:500** Echelle: **1:500**

Project no.: **413759** Projet no.: **C03**

Date: **FEBRUARY, 2005** Date: **OF 16**