
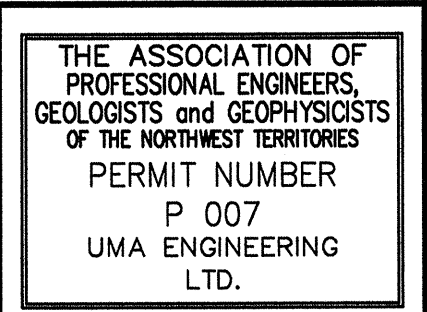


General Notes:

- ALL COORDINATES ARE REFERENCED TO NAD83 CSRS, UTM ZONE 19. ELEVATIONS ARE REFERENCED TO MEAN SEA LEVEL, RELATIVE TO GEOID MODEL EGM96.
- SITE PLANS AND TOPOGRAPHIC INFORMATION ARE BASED ON AIR PHOTOS AND SURVEYS. CURRENT CONDITIONS MAY NOT BE EXACTLY AS SHOWN.
- INFORMATION REGARDING DELINEATION AND ANALYTICAL TESTING OF CONTAMINATED SOIL AREAS HAS BEEN PROVIDED BY EARTH TECH CANADA INC.
- ALL DIMENSIONS ARE IN METRES UNLESS NOTED OTHERWISE.
- ALL SURFACE DEBRIS TO BE REMOVED FROM ALL CONTAMINATED SOIL AREAS AND EXISTING AND NEW LANDFILL AREAS PRIOR TO ANY FILL PLACEMENT OR EXCAVATION TAKING PLACE.

Legend:

- PCB CONTAMINATION
PHC CONTAMINATION
COORDINATE POINT

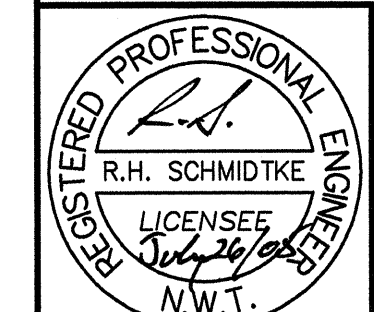

0	ISSUED FOR CONSTRUCTION	06/07/25
REVISIONS	DESCRIPTION	DATE

A	detail number number du detail	A
C	B source drawing no. de dessin no.	B/C
	C detail on drawing no. detail sur dessin no.	

Project title: **FOX-C Intermediate DEW Line Site
EKALUGAD FIORD
Site Restoration**

Nunavut

Drawing title: **UPPER STATION GARAGE DUMP
PLAN AND CROSS SECTION**

Designed by: **B. FEDORAK** Conçu par

Drawn by: **L. VARGAS** Dessiné par


Approved by: **R. SCHMIDTKE** Approuvé par

PM/SC Project Manager: **B. THOMPSON** Administrateur de Projets TP/SC



Scale: **AS SHOWN** Echelle: **AS SHOWN** Feuille: **C08**

Project no.: **413759** Date: **FEBRUARY, 2005**

OF 16

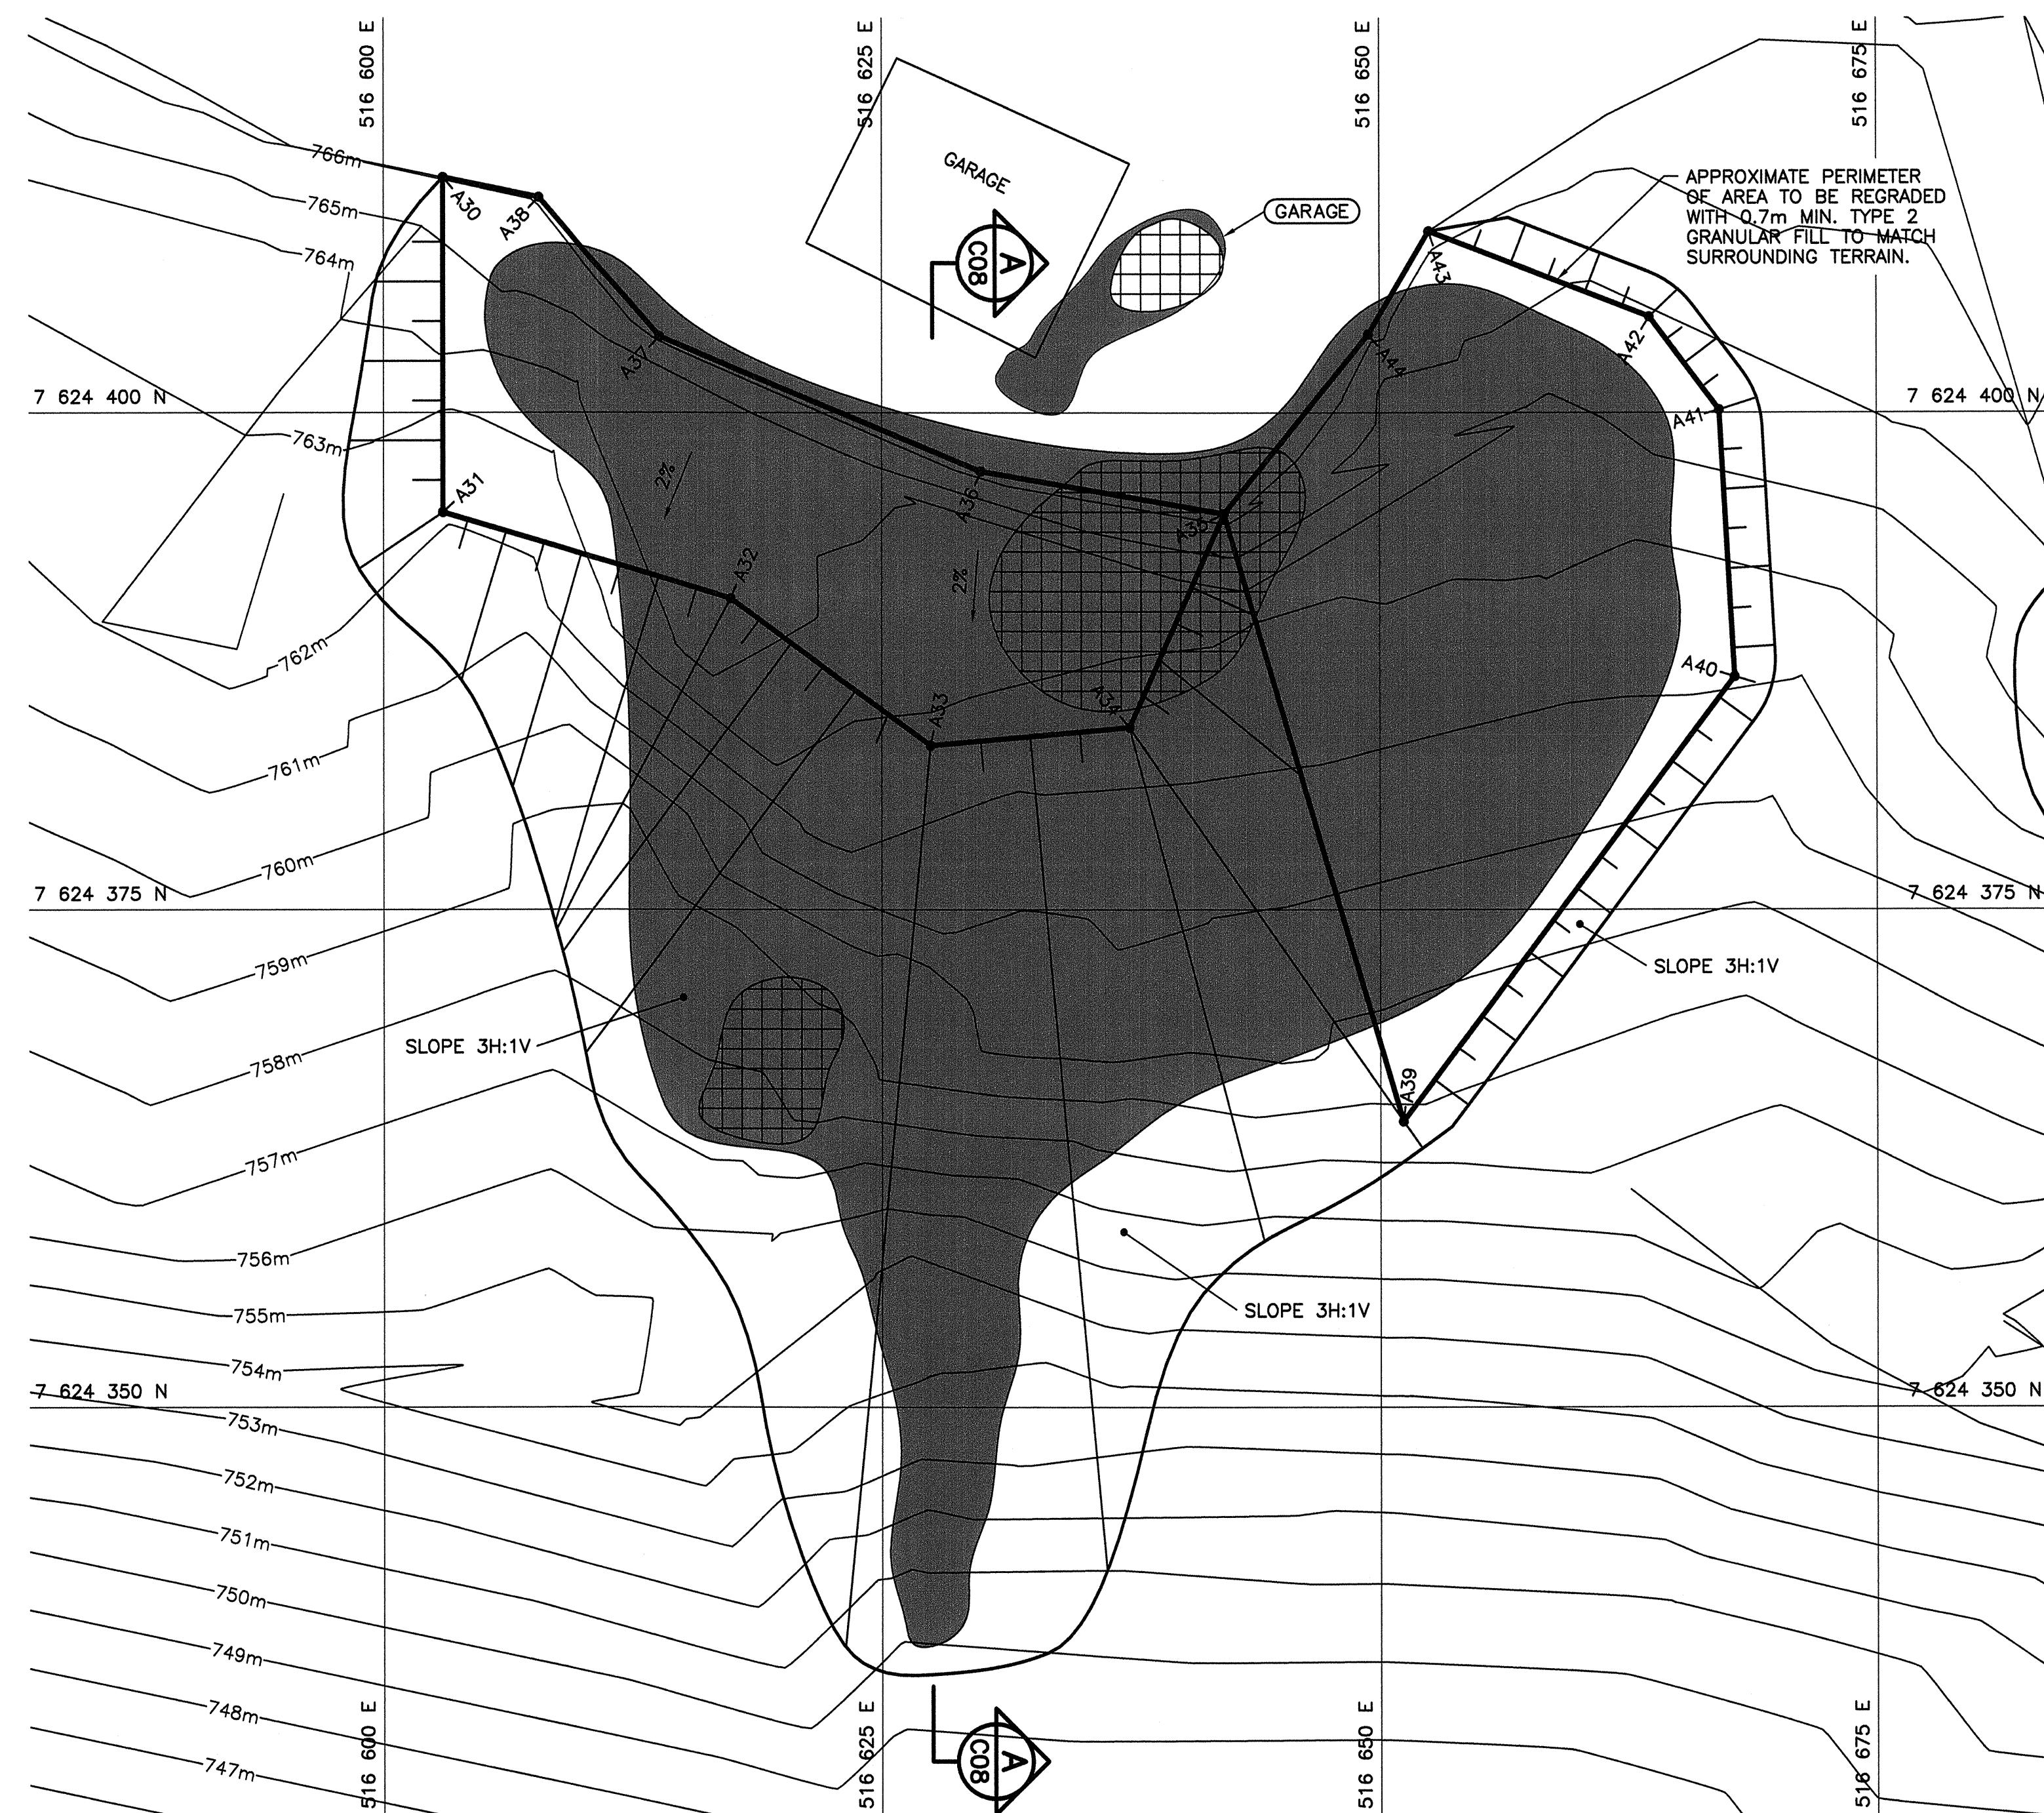

PLAN

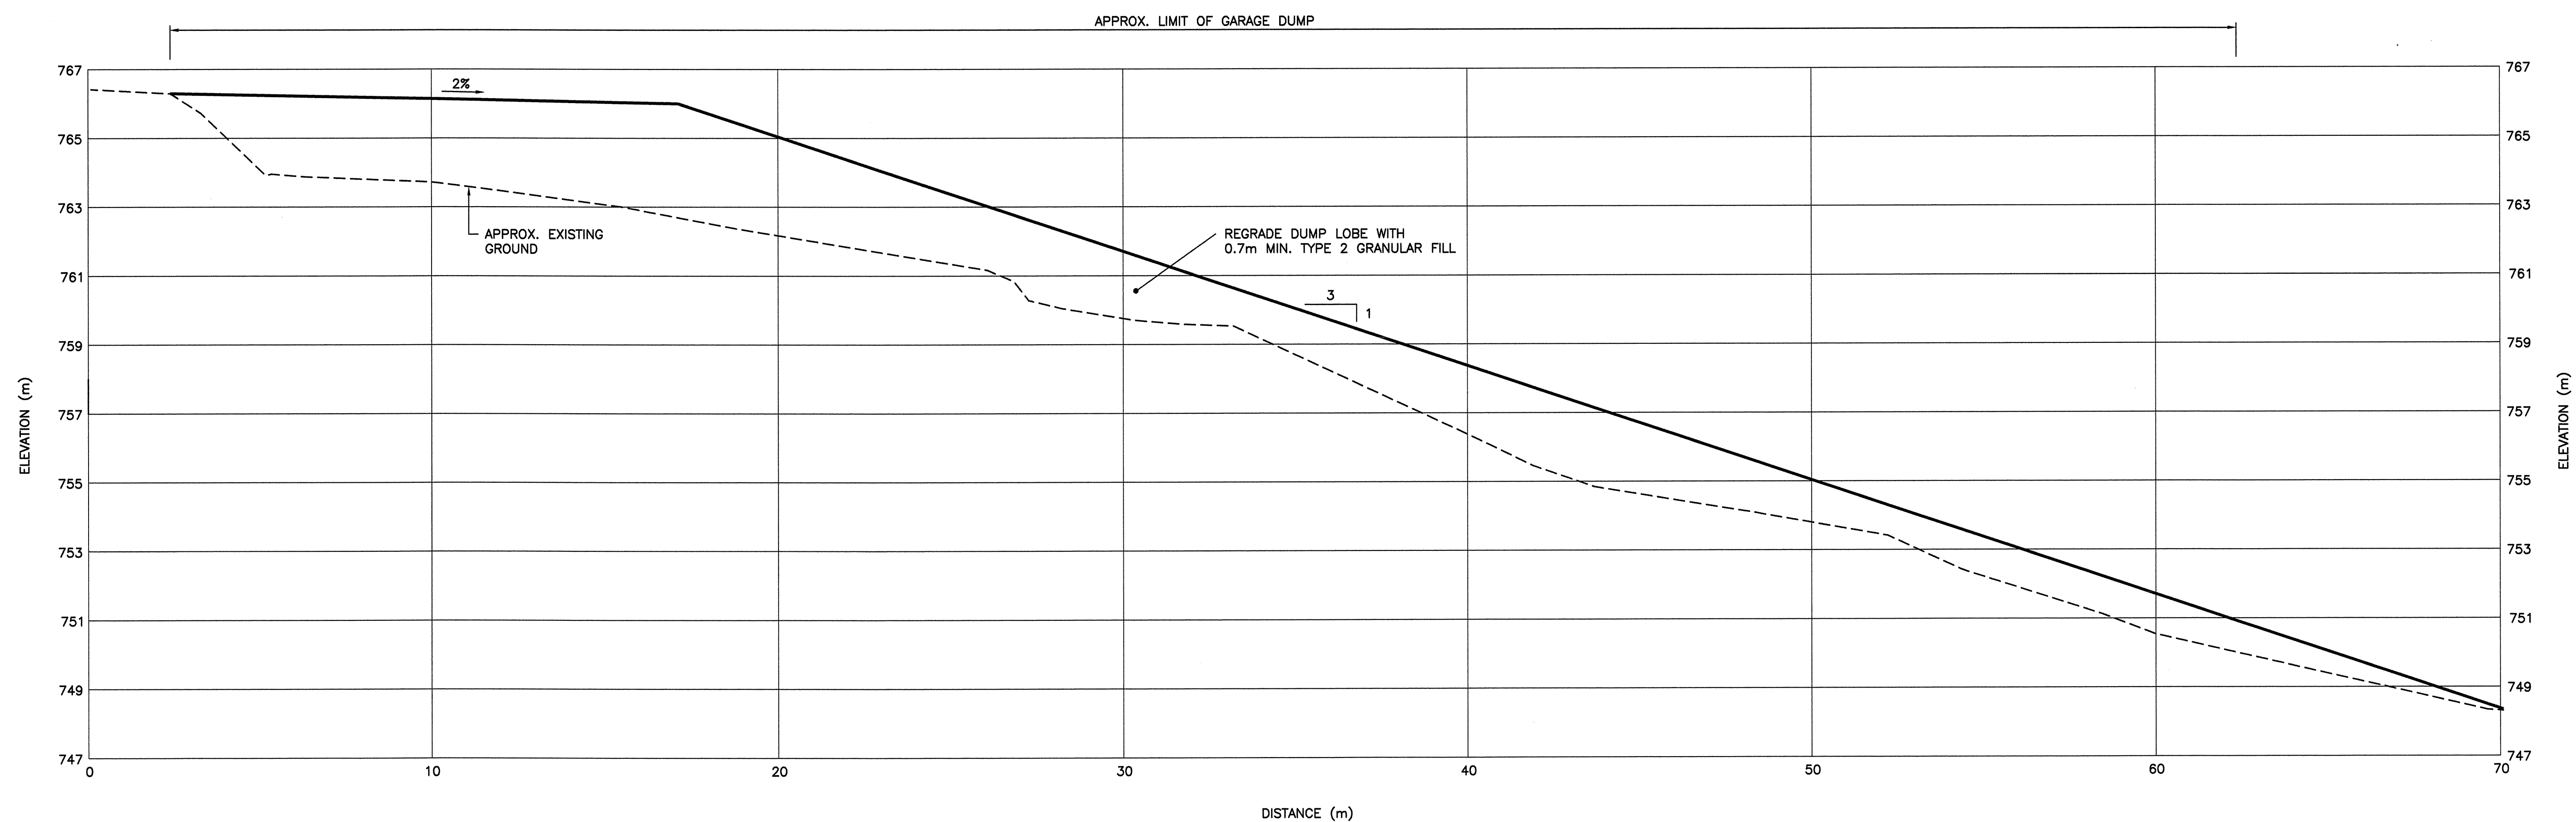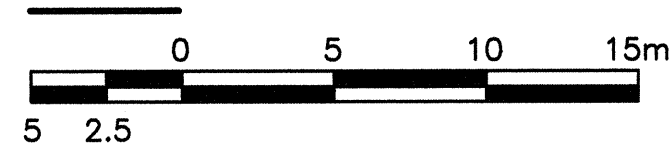

SECTION

